

General Notes

Dimensions shall not be scaled from these drawings in preference to figured dimensions.

Any error or omission shall be reported to the Surveyors before proceeding with the work.




Figured dimensions and levels should be verified by the Contractor on site before construction or manufacture and any discrepancies brought to the attention of the Surveyors.

Copyright for all designs and drawing in whole or in part shall remain with the Surveyors in accordance with The Copyright Act.

Replacement of all windows to match the existing and to comprise of side hung casements, top hung fan lights, and fixed fan lights as shown.

New windows to be double glazed with painted timber frames.

Windows are to be fitted in existing openings and sizes are not to be altered.

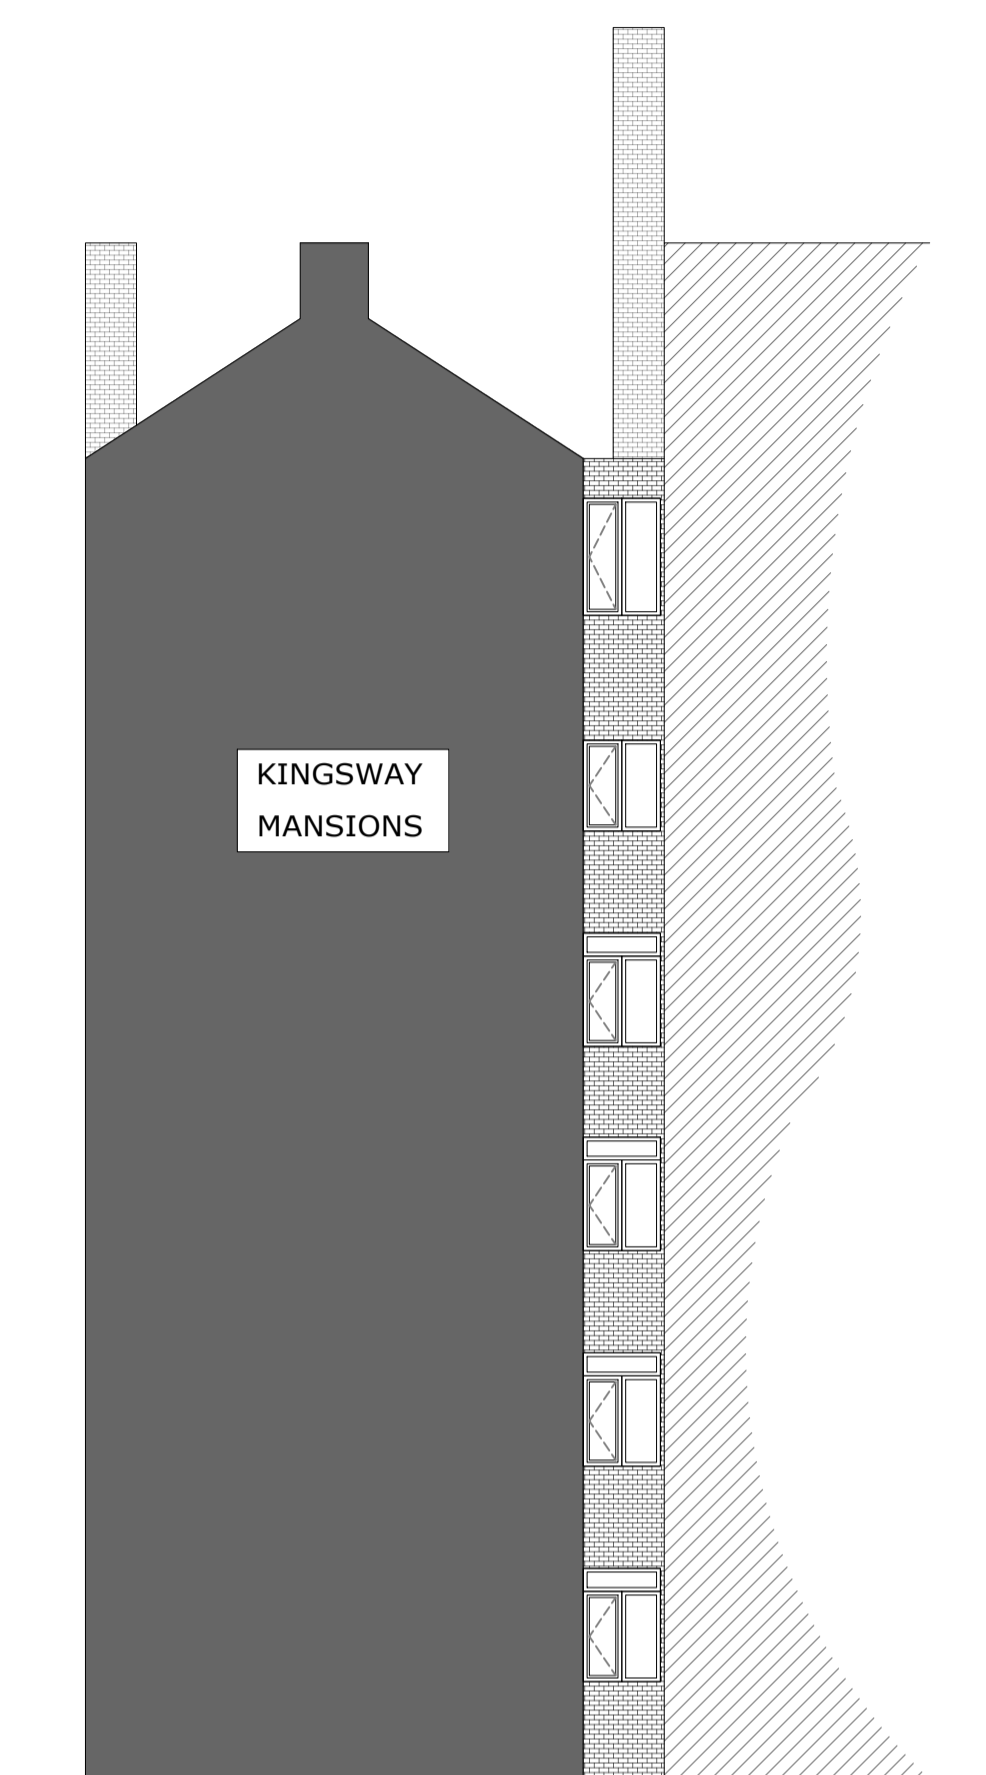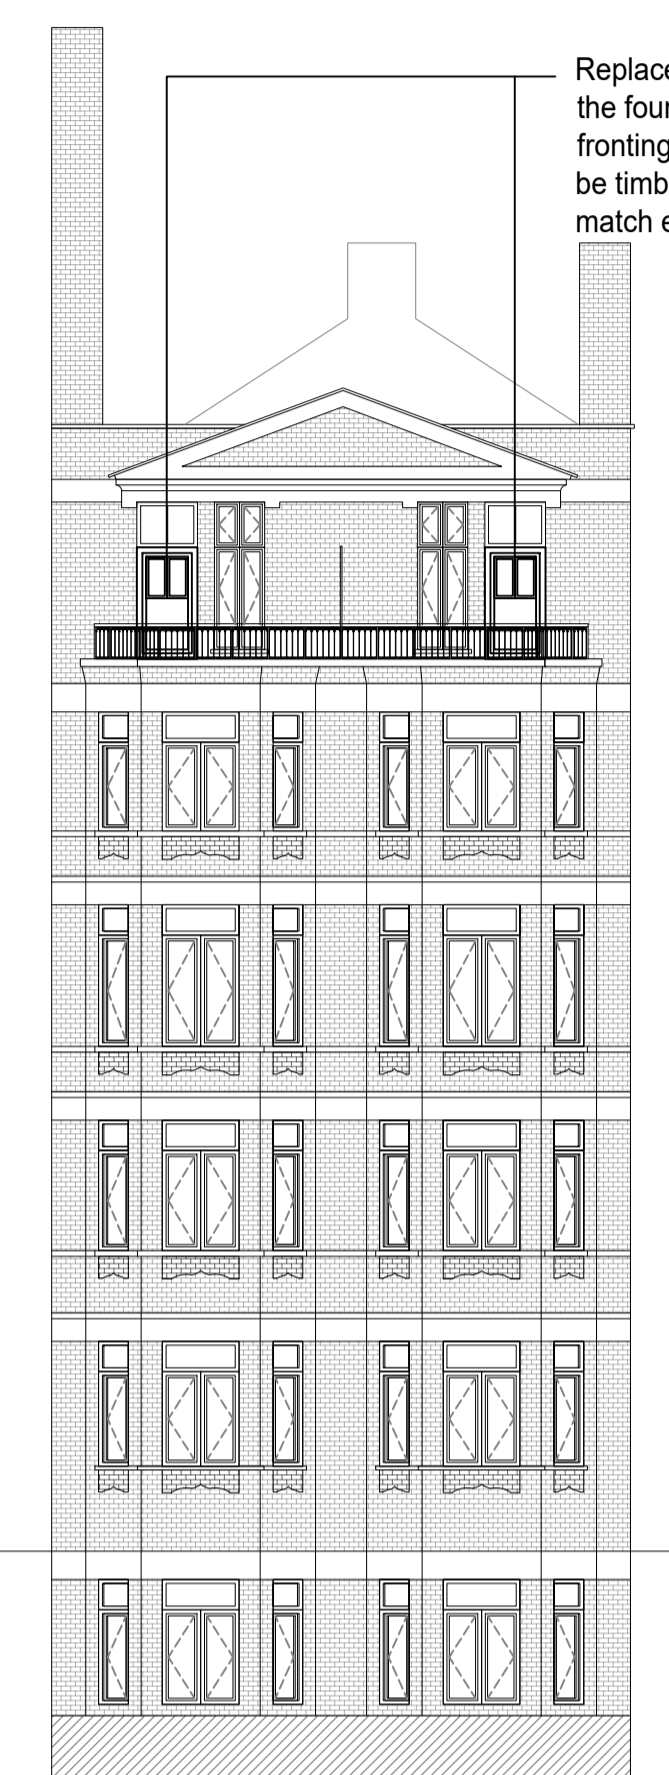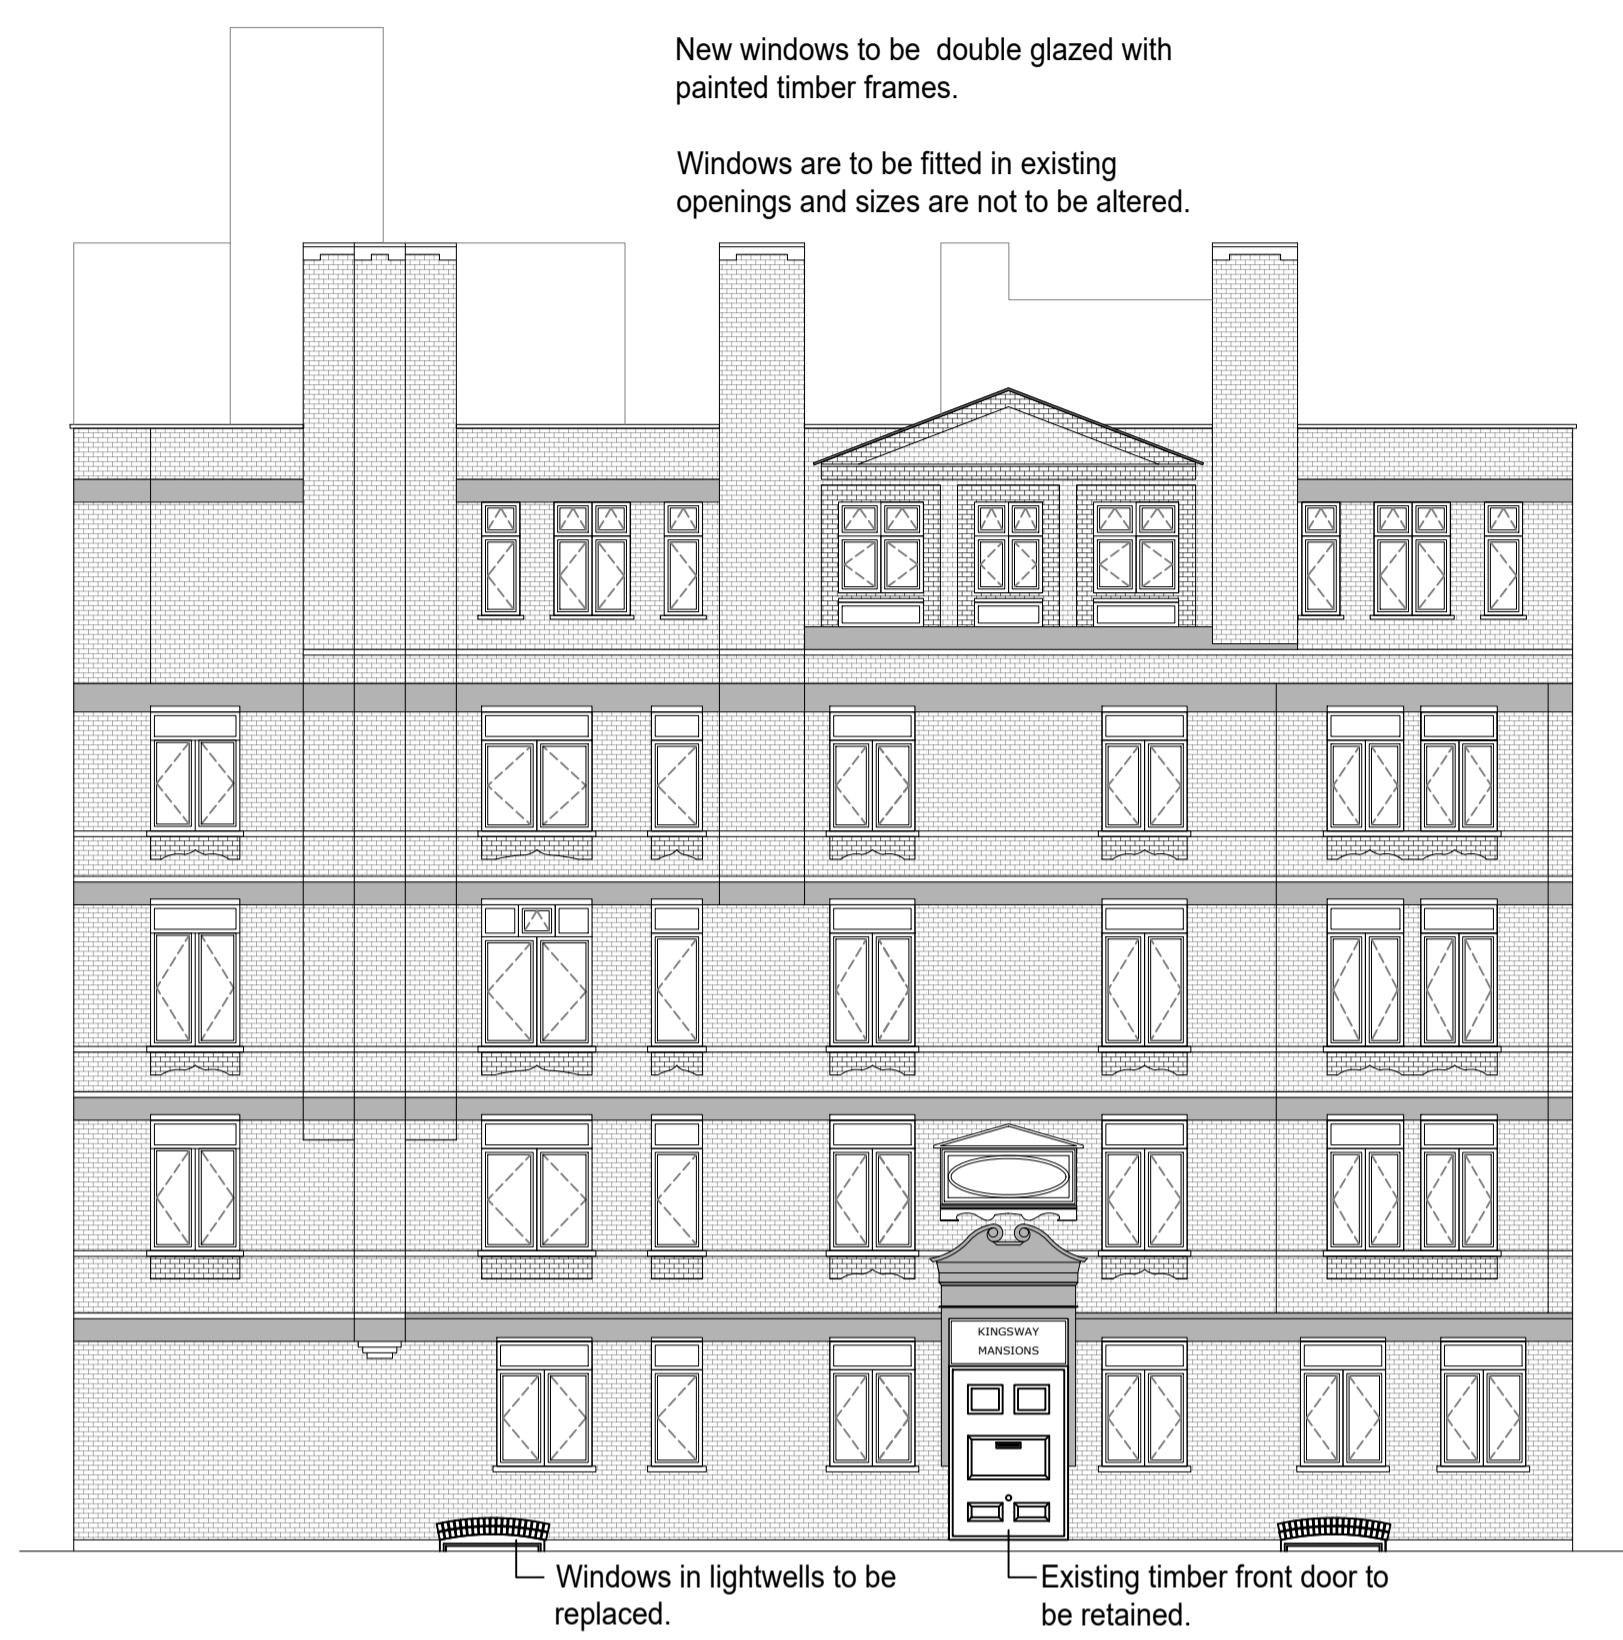


Fronting Princeton Street

Fronting Red Lion Square

South East Elevation

South West Elevation

PROPOSED WINDOW SECTION

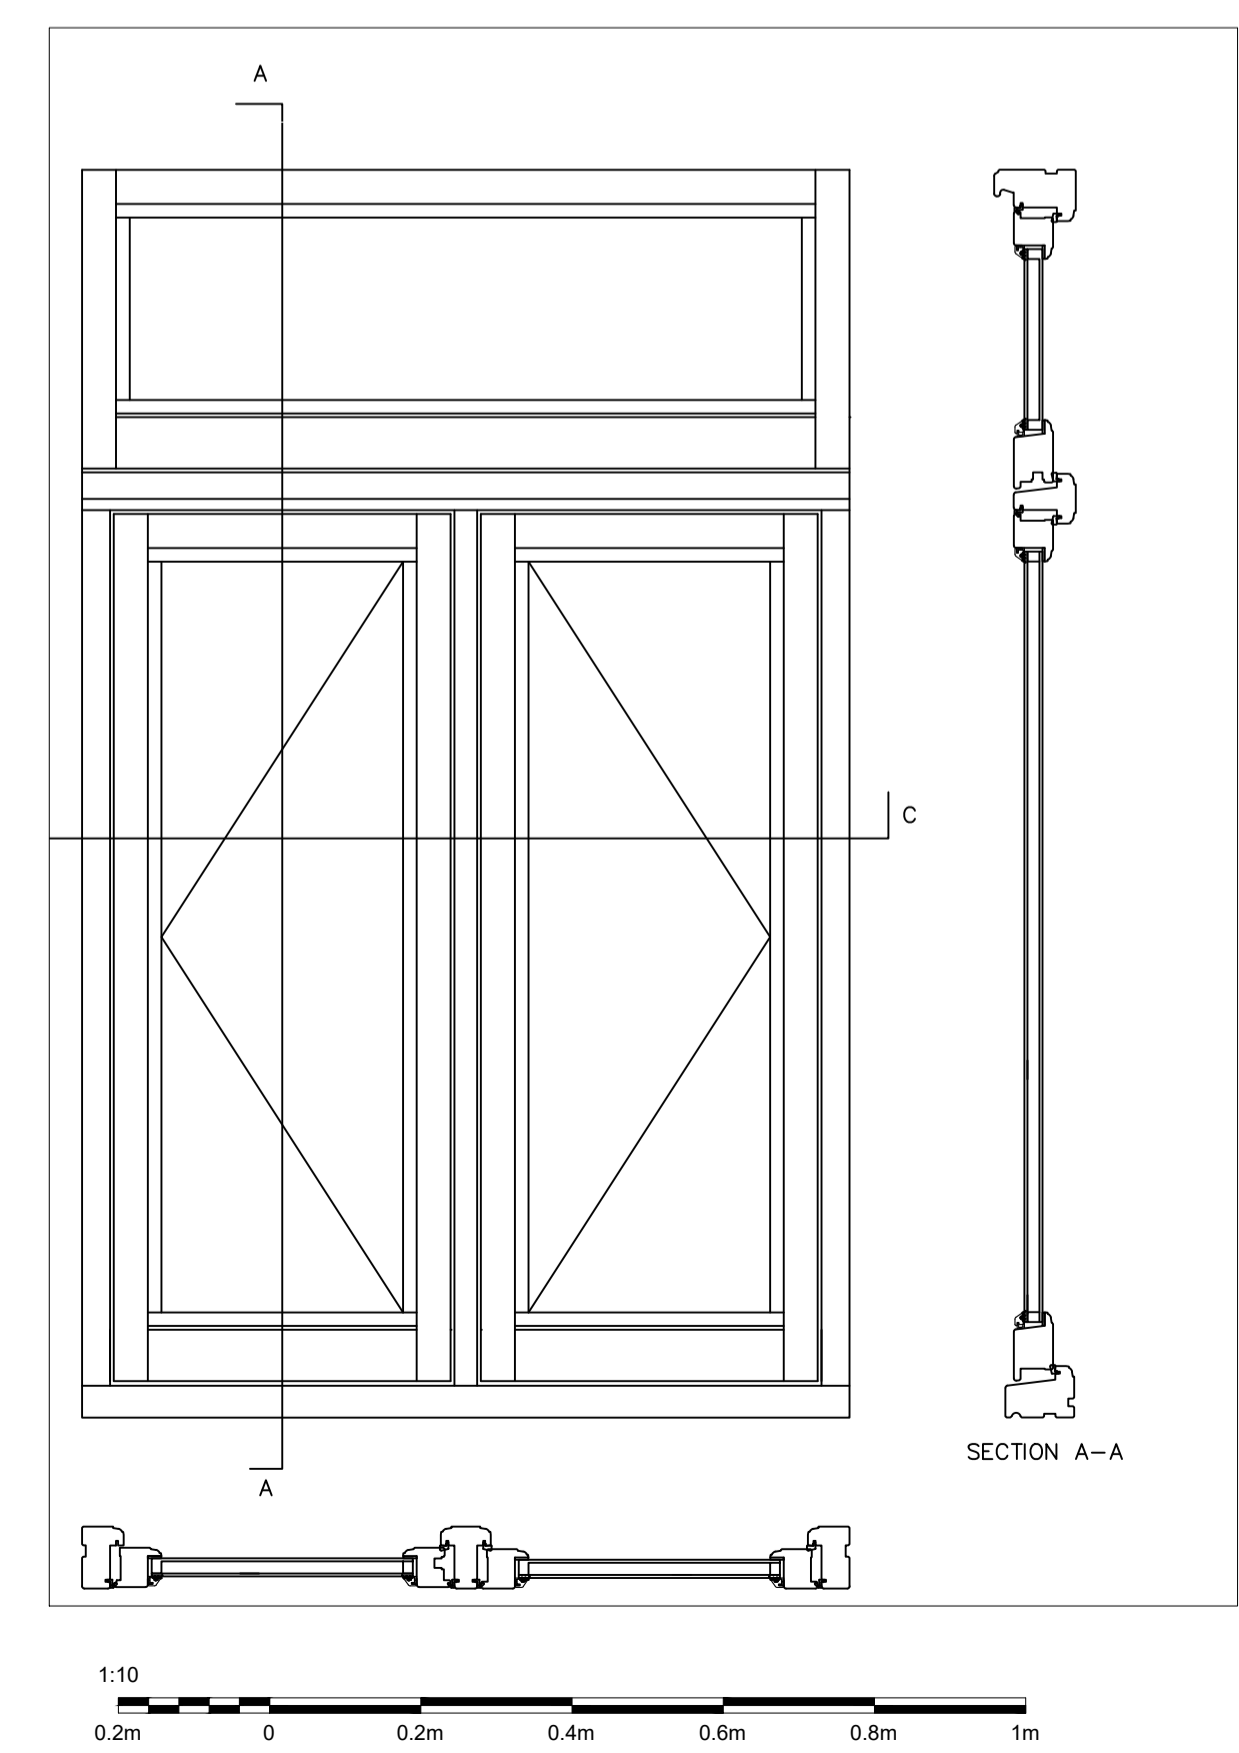

<p>Revisions</p> <p>STEPHENSONS CHARTERED SURVEYORS TOWN PLANNERS ARCHITECTURAL DESIGN</p> <p>202 High Street Hornchurch Essex RM12 6QP office@stephensons.name www.stephensons.name</p> <p>CHARTERED SURVEYORS TOWN PLANNERS ARCHITECTURAL DESIGN</p> <p>CIAT RICS</p>			
<p>Client</p> <p>KINGSWAY MANSIONS LTD</p>			
<p>Project</p> <p>KINGSWAY MANSIONS 23A RED LION SQUARE HOLBORN, WC1R 4SE</p>			
<p>Issue Status</p> <p>PLANNING</p>			
<p>Title</p> <p>PROPOSED ELEVATIONS</p>			
Date	Scale @A1	Drawn By	Checked By
JULY 2022	1:100; 10	RS	
Drawing No.			Revision
21-033/05			-

