


THE COPYRIGHT DESIGN AND PATENTS ACT  
THIS DRAWING IS THE COPYRIGHT OF OUPST  
AND MUST NOT BE COPIED OR REPRODUCED, IN  
WHOLE OR PART, BY ANY METHOD  
WHATSOEVER, WITHOUT THE PRIOR WRITTEN  
APPROVAL OF OUPST

NOTES

ALL SETTING OUT MUST BE CHECKED ON SITE ALL  
LEVELS MUST BE CHECKED ON SITE  
ALL DIMENSIONS MUST BE CHECKED ON SITE  
DO NOT SCALE FROM THIS DRAWING  
THIS DRAWING MUST NOT BE USED ON SITE  
UNLESS ISSUED FOR CONSTRUCTION

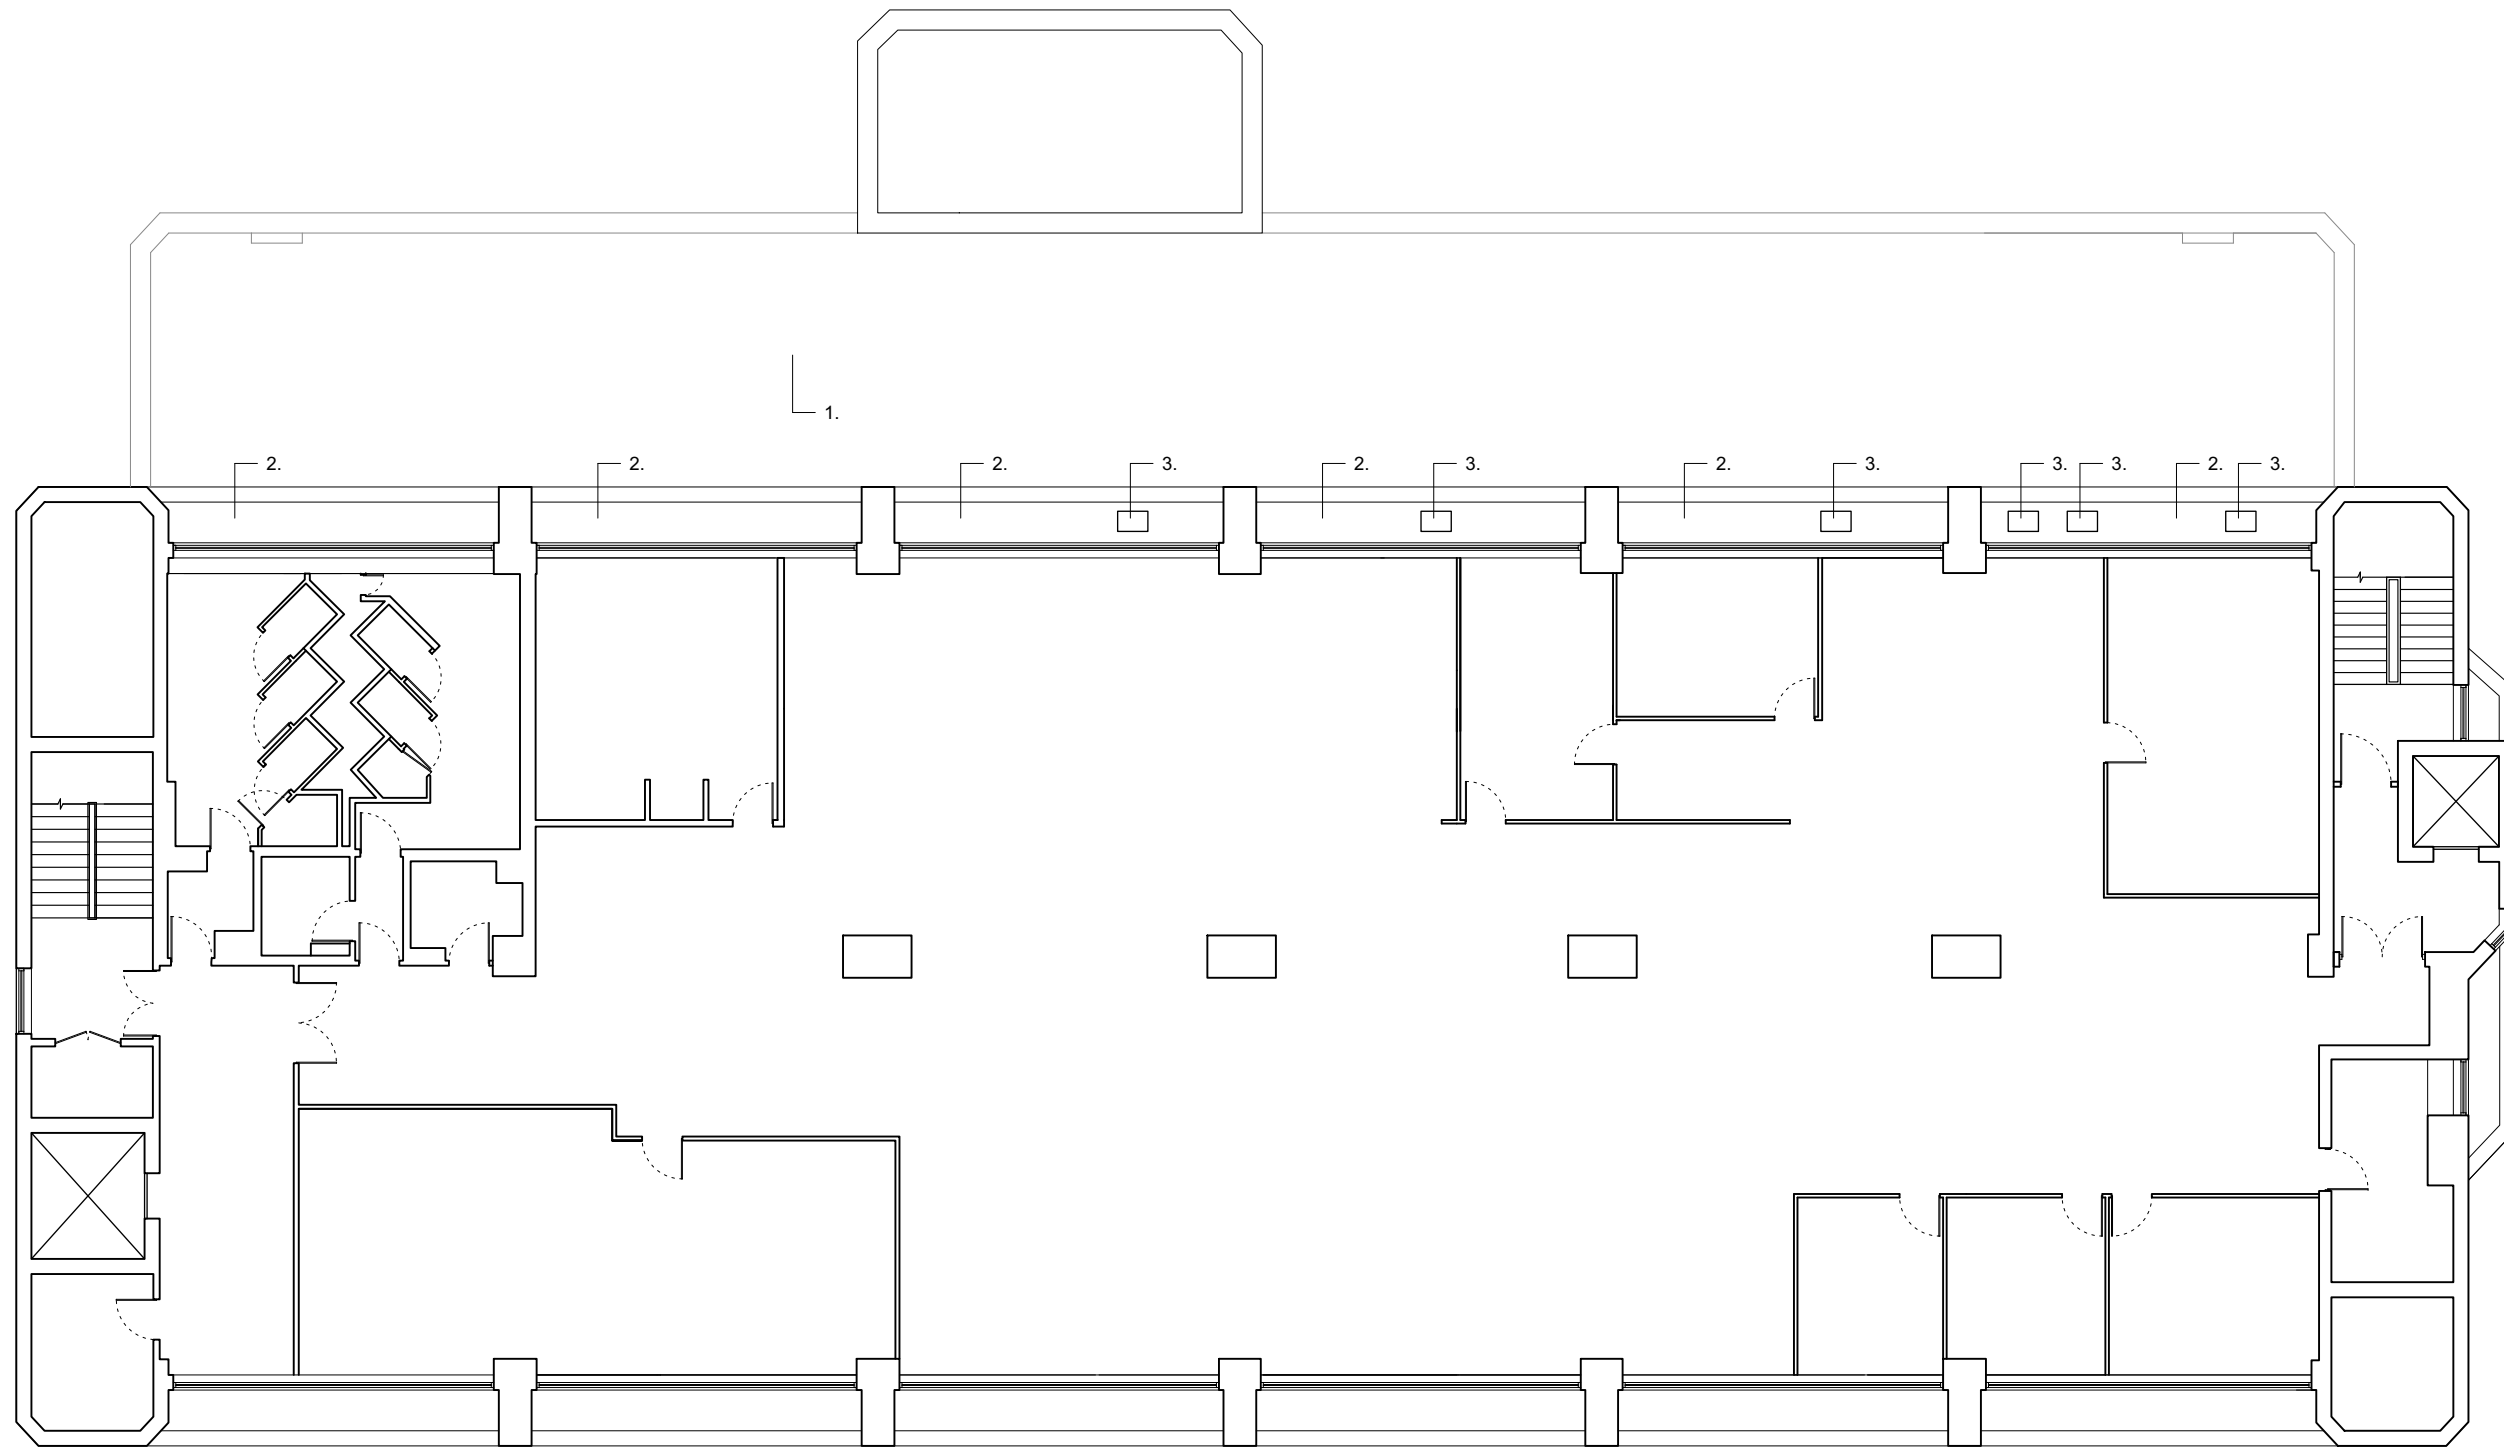

PLANNING

OUTPOST

studio@outpostlondon.com

020 7928 2481

Purple Studio, Old Paradise Yard  
20 Carlisle Lane, London, SE1 7LG

Project Title:

**125 Finchley Road  
NW3 6HY London**

Drawing Title:

**As Existing  
Second Floor Plan**

Scale: 1:150@A3

Date: 03.11.22

Revision:

Drawing No.:

A

(EX)\_102

1

**As Existing Second Floor Plan**

Scale: 1:150@A3

Key:

- 1. Existing aluminium glazing and entrance doors
- 2. Existing brickwork
- 3. Existing shopfront

