
NOTES ORIGINAL A3

DO NOT SCALE FROM THIS DRAWING.
(DRAWING MAY BE SCALED FOR LOCAL AUTHORITY & PLANNING PURPOSES ONLY)
ALL DIMENSIONS TO BE CHECKED ON SITE .
COPYRIGHT PROTECTED.

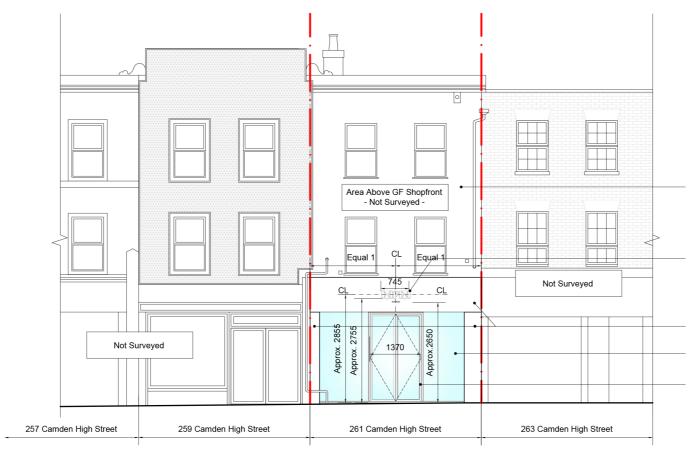

EXISTING QUESTION-MARK STICKERS LEFT FROM PREVIOUS RETAILER TO BE REMOVED. PLEASE REFER TO ATTACHED REFERENCE IMAGE No.2. WALL TO BE PAINTED WITH ART MURAL.

SIGN CHARACTERS: 'IZIPIZI', TO HAVE INTERNALLY ILLUMINATED LETTERS. AND SIT SLIGHTLY PROUD OF SHOPFRONT FRAME. PLEASE REFER TO REFERENCE IMAGE No.1 ON THIS PAGE AS WELL AS THE FILE NAMED: 'IZIPIZI Proposed Shopfront Signage Specification' INCLUDED IN THE PLANNING APPLICATION DOCUMENTS. REMOVAL OF EXISTING PROJECTING LIGHT FITTINGS. LOWEST POINT OF SIGNAGE TO BE MINIMUM 2500MM ABOVE ENTRANCE FFL.

SHOPFRONT SURROUND COLOUR: GREY RAL 7016 VELOUR FINISH

WINDOWS UV PROTECTION
-50 MIC COLORLESS PET FILM
-REJECTING 99% OF UV RAYS
FRAME LACQUER: GRAY RAL 7016 VELOUR FINISH

## PROPOSED SHOP-FRONT SCALE 1:100







REFERENCE IMAGE No.1: SIGNAGE



REFERENCE IMAGE No.2: ELEVATION STICKERS



## **IDL:** Architects

LONDON 17 Blackfriars Lane St Paul's, London EC4V 6ER +44 (0)20 7248 1234

The Forum, Fifth Floor Wenceslas Square 19 Prague, 110 00 +42 (0) 72 0279 588

idl.group Registered in England No.71116

Project

IZIPIZI - 261 Camden High St, NW1 7BU

Drawing Title

## Proposed Front Elevation

 Project No
 22-2531

 Scale @A3
 Drawn / Checked

 1:100
 FR
 AP

 File Identifier
 [Status-Revision]

2531-IDL-NA-ZZ-DR-A-16001

Purpose of Issue

PLANNNING

[2-00]