
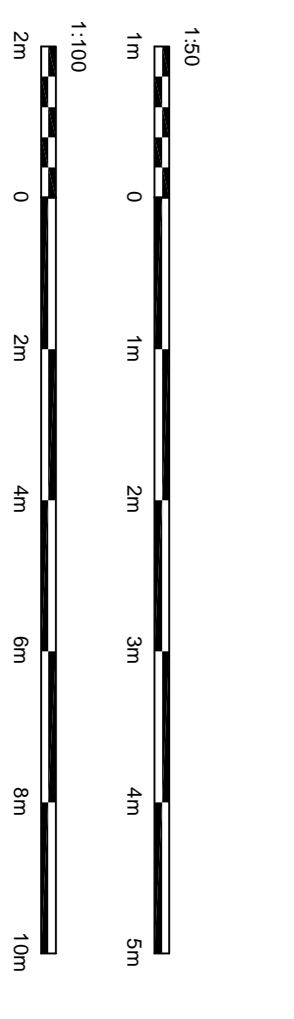
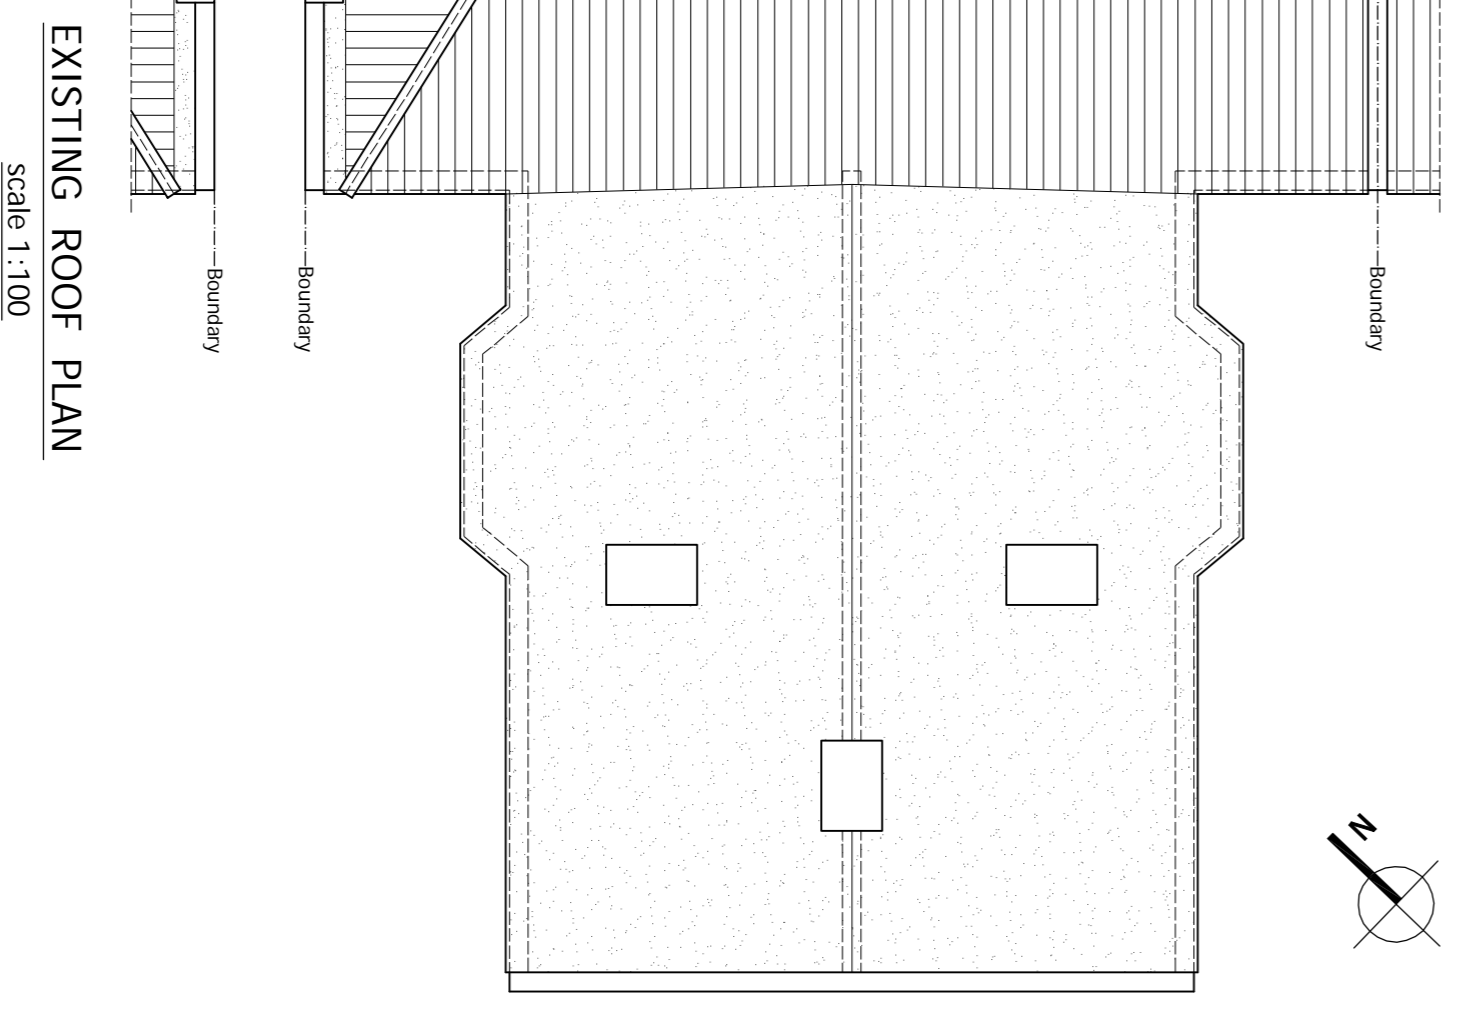


An inspection of the underground by the contractor should check drainage runs and invert levels prior to starting work on site and verify building control of results. THIS MUST BE VERIFIED BY CONTRACTOR.

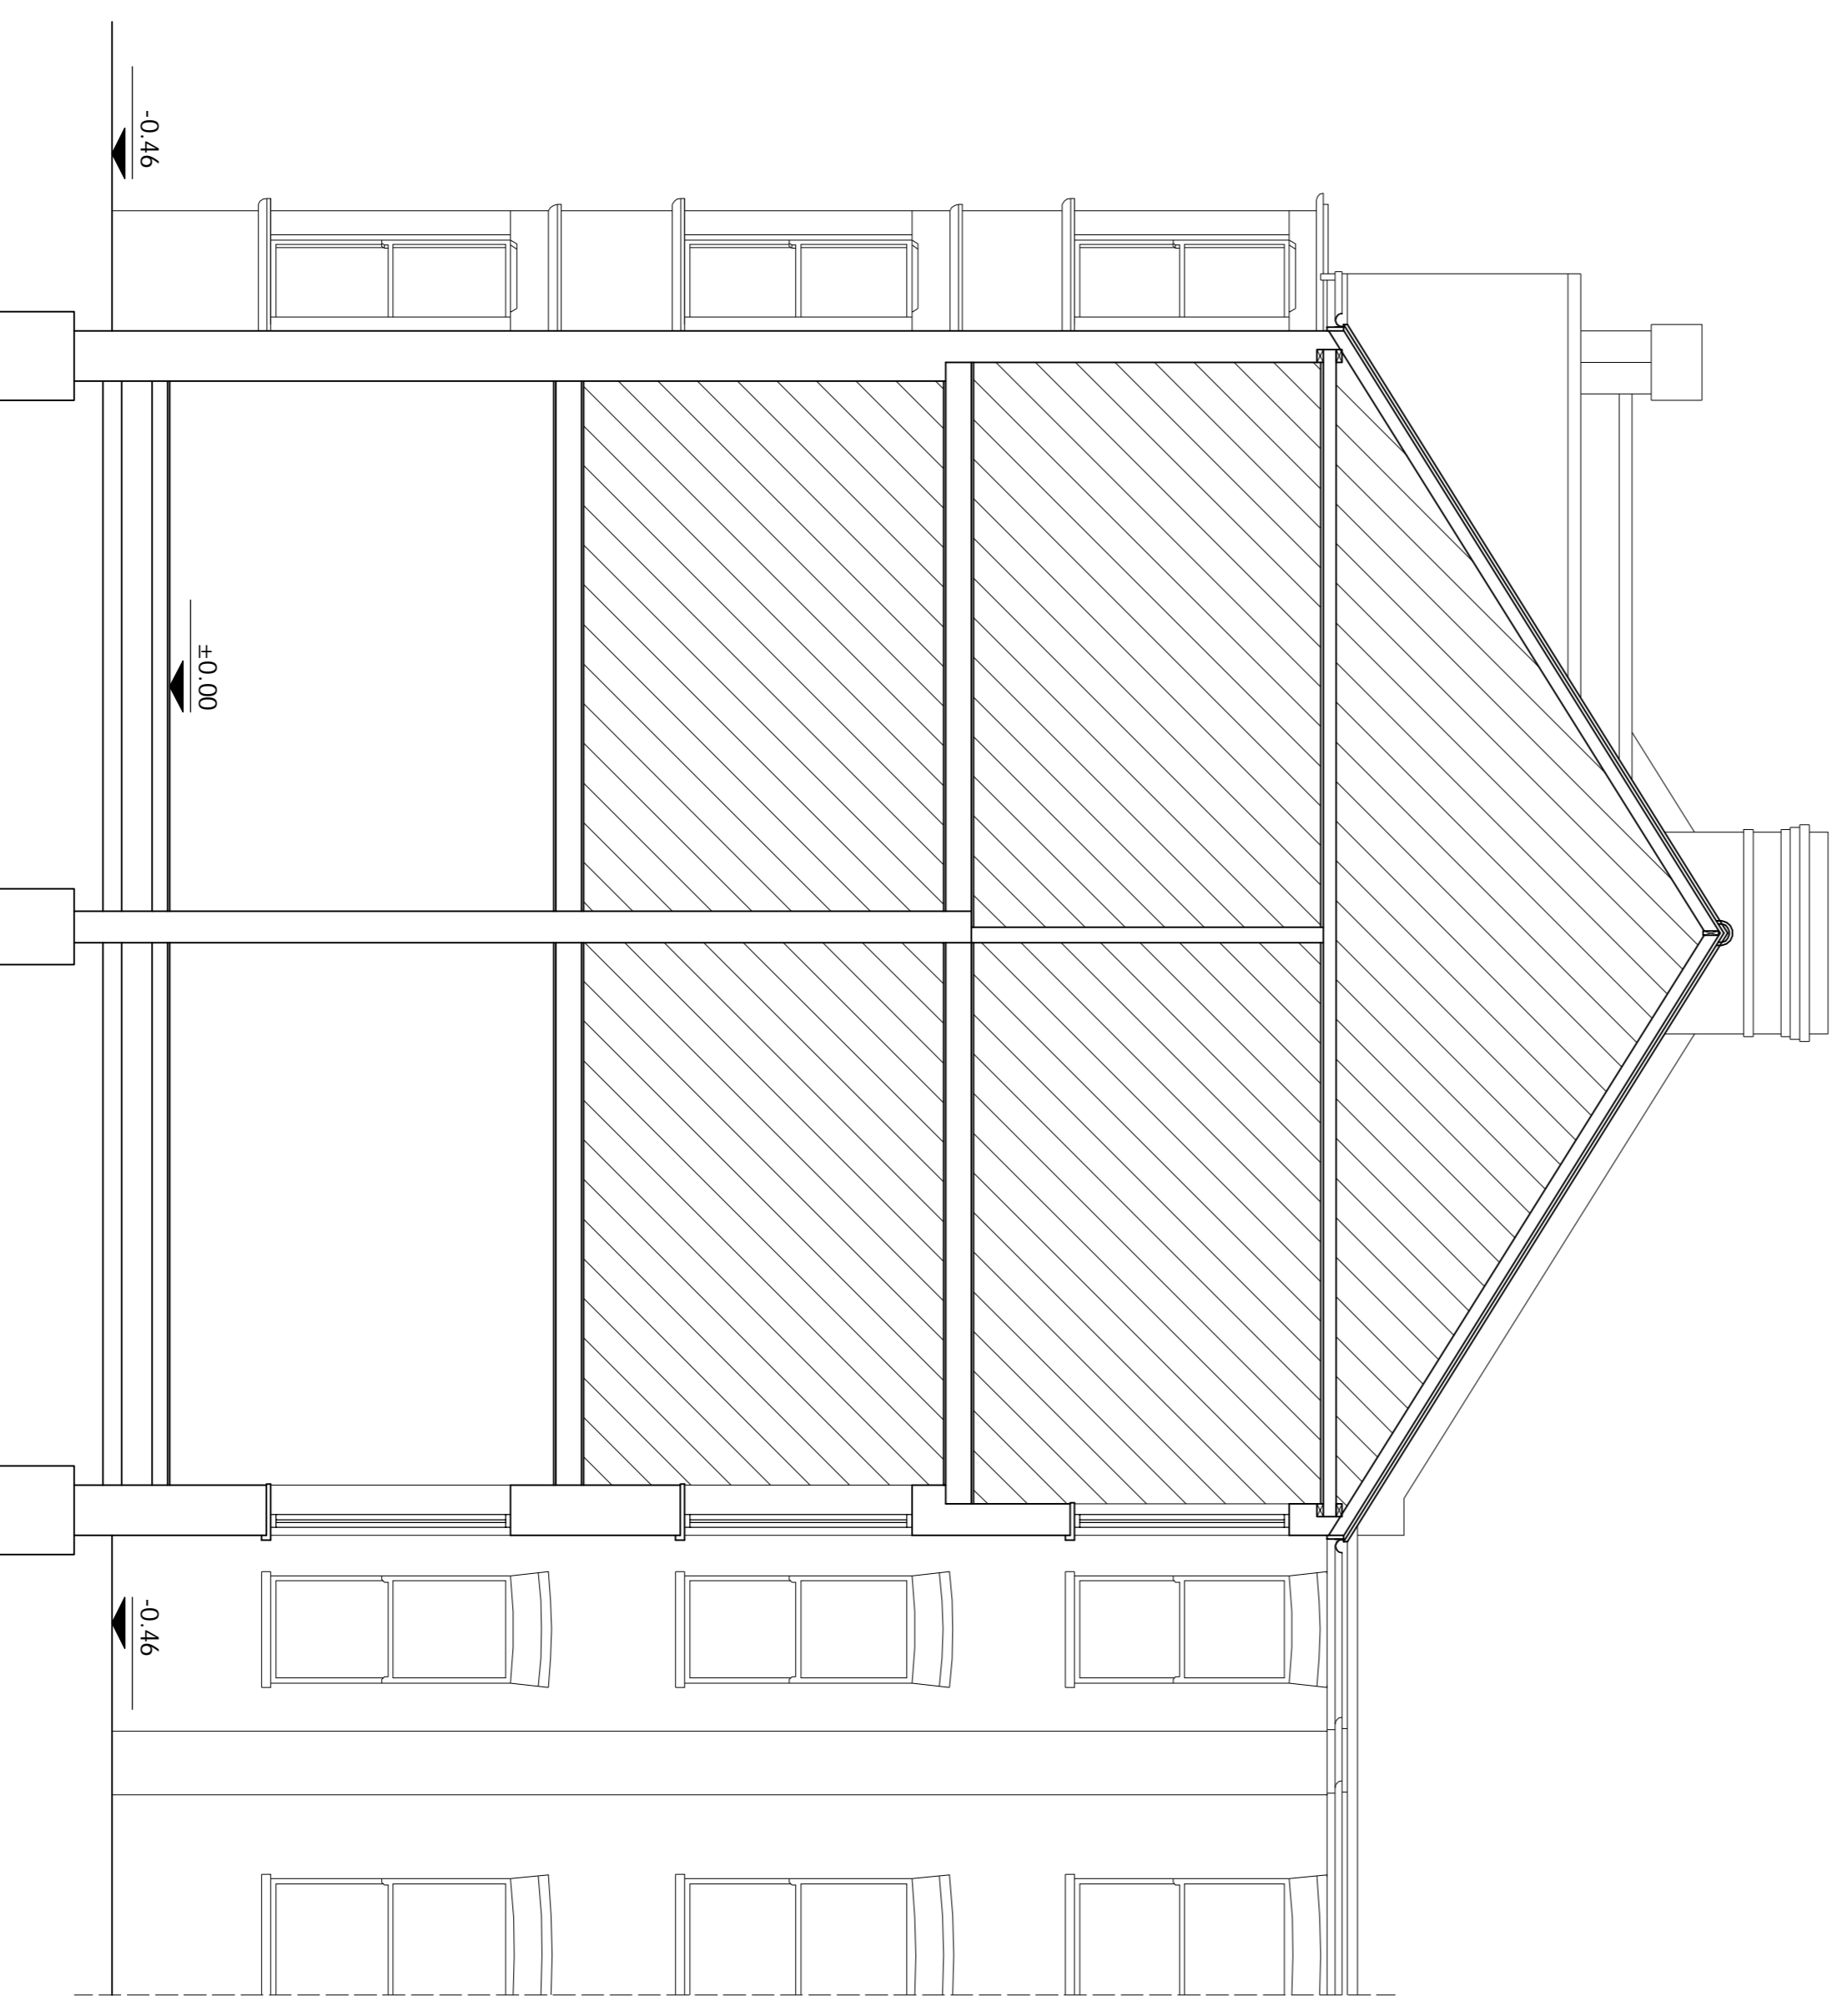

EXISTING SECTION
Scale 1:50

EXISTING ROOF PLAN
Scale 1:100

EXISTING GROUND FLOOR PLAN
Scale 1:100

REV	DATE	NAME	DESCRIPTION

CONSTRUCTION

Architectural Design Studio
4 STANNIS, GORING WY,
LESTON, LEICESTER NN15 1JQ
+44 (0)1530 133189

DPL
4 STANNIS, GORING WY,
LESTON, LEICESTER NN15 1JQ
+44 (0)1530 133189

ALL STRUCTURAL ELEMENTS (such as beams, studs, joists, rafters, columns, walls, foundations and ALL SHOWN ON DRAWINGS ARE ONLY INDICATING. THEY ARE SUBJECT TO FURTHER STRUCTURAL DESIGNER'S CONSENT.

PRINT @ A3 SHEET SIZE
www.discountpld.com

SITE ADDRESS Flats 41 & 42, Antim Mansions, Antim Road, Hempstead, London, NW3 4AU	DATE 23 NOVEMBER 2022
DRAWING TITLE EXISTING DRAWINGS	REVISION DPL 01
DRAWN BY HEAD OFFICE	CHECKED BY HEAD OFFICE
DATE 23 NOVEMBER 2022	SCALE 1:100