






DRAFT Issue Only

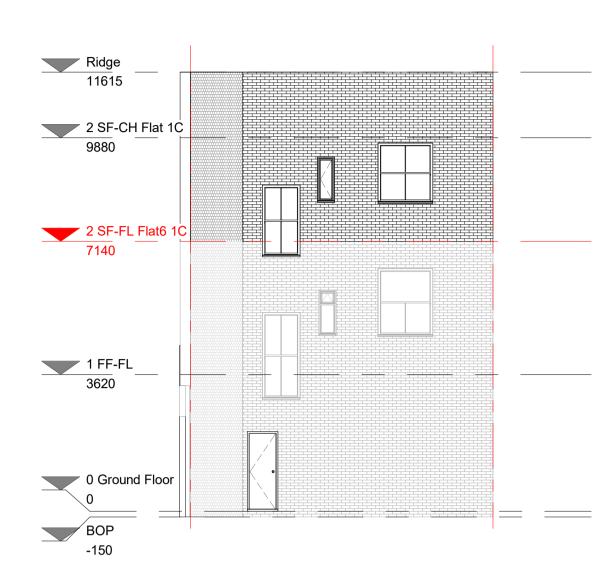

Existing Rear Elevation
1:100

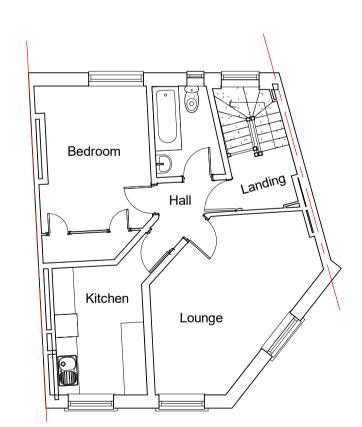

Flat 1C Floor Plan 1:100

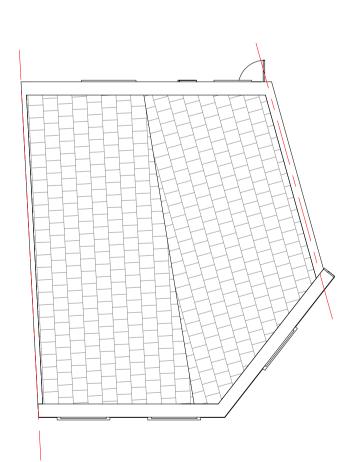

Existing Roof Plan



3D Existing Front View

©Copyright
All Drawings Are Copyrighted under Law and will only be licensed once payment has been
received in full. ©Copyright to all drawings is retained by PlanningWorld
Party Wall Act 1996: Party wall agreements are the responsibility of the client.
Drawing is for planning purposes only, not construction. Check that this drawing is the latest/fi
revision, if in doubt, ask. Any dimensions shown are subject to site surveys and all measurem
are to be checked on site prior to any construction or manufacture.
All dimensions are in millimetres unless stated otherwise. No dimensions to be scaled from
drawings. Specific details are subject to further design development. This drawing is copyrigh
protected. Drawings can only be used with the correct and agreed licence that has been gran
by PlanningWorld to the person whose name is on the drawing and for the sole purpose of
obtaining the single permission the drawing relates to, it has not been granted for third party
Refer any discrepancy to PlanningWorld THIS PLAN HAS BEEN PREPARED FROM
INFORMATION PROVIDED BY THE CLIENT & FROM ORDANANCE SURVEY PLANS &
SUCH CANNOT BE RELIED UPON FOR ACCURACY OF SITE DIMENSIONS. The client i
responsible for defining the correct boundaries & site ownership, PlanningWorld cannot be h
responsible for subsequent Land disputes or any material loss when obtaining information fro
this plan. It is the responsibility of the client to wait for planning & building regulations approva

Rev	Description	Date



						CLIENT	IENT Kirsi Malmiv				
	0m 2m 4m 6m 8m 10m VISUAL SCALE 1:100 @ A1			Flat 1c Camden Park Road, London, NW19AU							
LICENSE F	PURPOSE proval Only	CODE C/A/O	TITLE Existing Plans & Elevations			SCALE (@ A1) 1:100			PROJECT	· No	
PURPOSE	OF ISSUE	STATUS					DRAWN BY	CHECKED BY	DATE	<u> </u>	RI

PROJECT No.

22/03/2022