



Existing Lower Ground
1:50

This drawing is expressly for the purpose of use as part of the Planning application for this scheme and should not be used for construction.

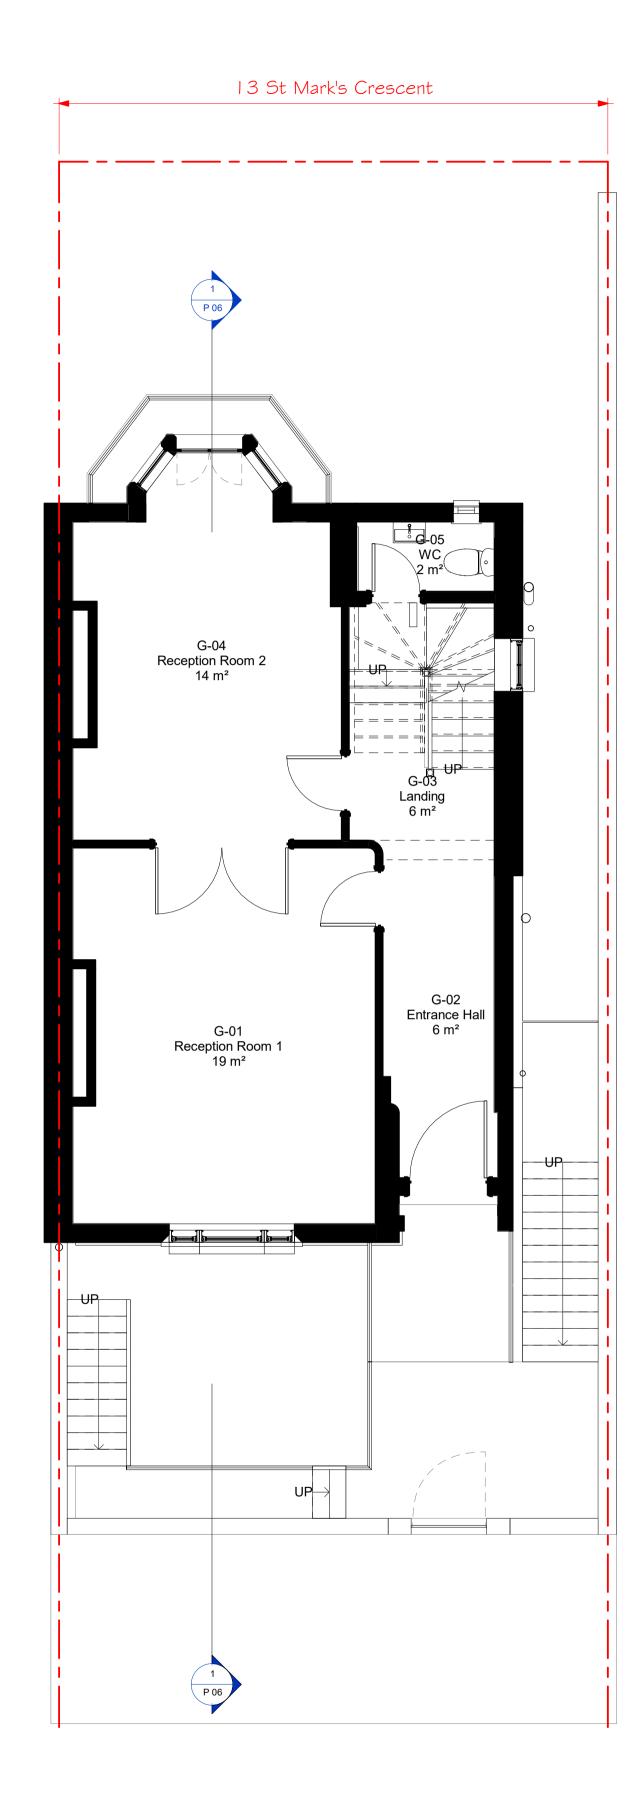

2 Existing Ground Floor
1:50

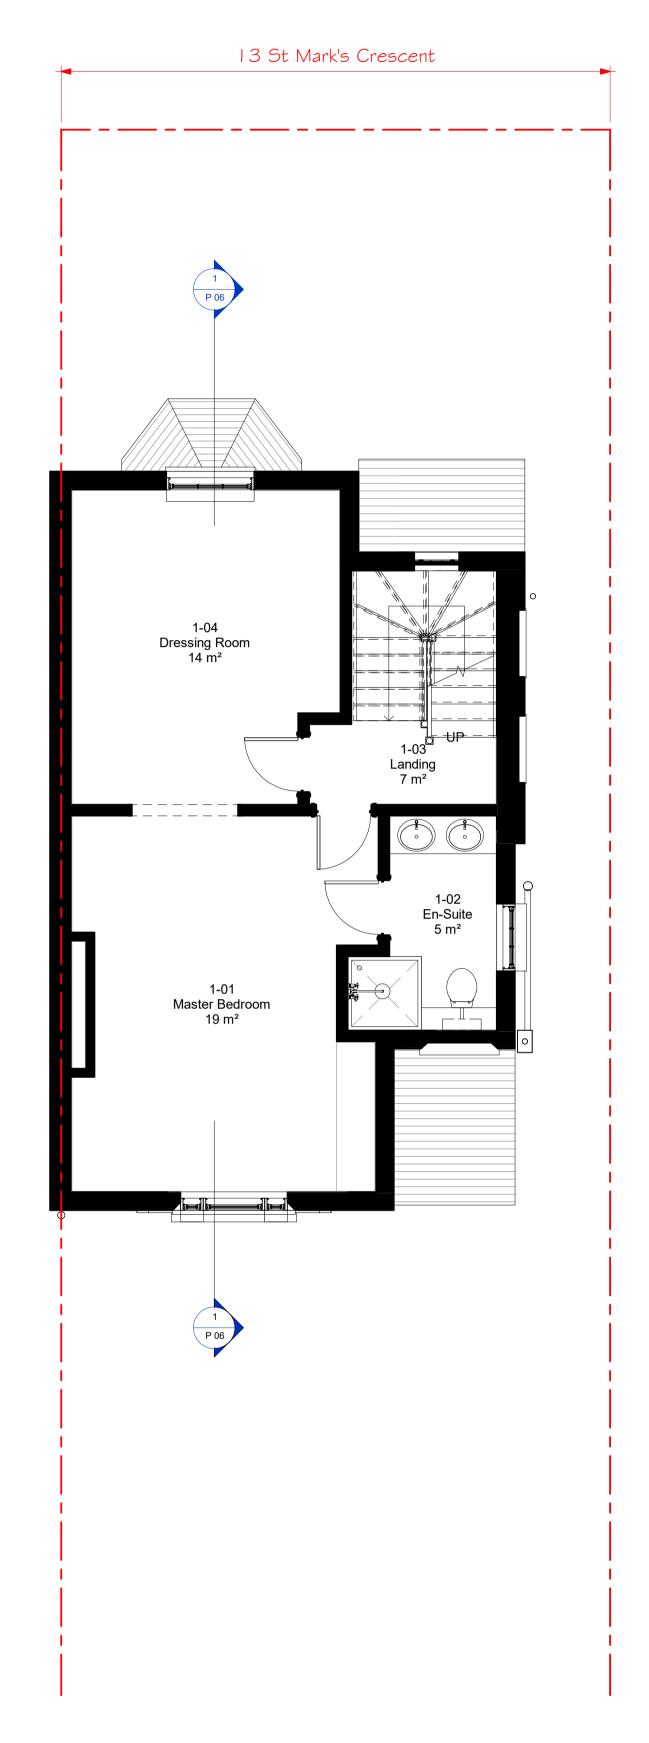

3 Existing First Floor

STYLUS | ARCHITECTS 13 St Mark's Crescent Feasibility project drawing status Existing Floor Plans Sheet 1 1:50 @ A1 title ARCHITECTURE · MASTERPLANNING · INTERIOR DESIGN 526 P 02 05/04/2022 date date drawing no 76 White Hart Lane · Barnes · London · SW13 OPZ checked by Client 526 Email: info@stylusarchitects.co.uk drawn by PL · www.stylusarchitects.co.uk amendments client ref.