



Floor Layout

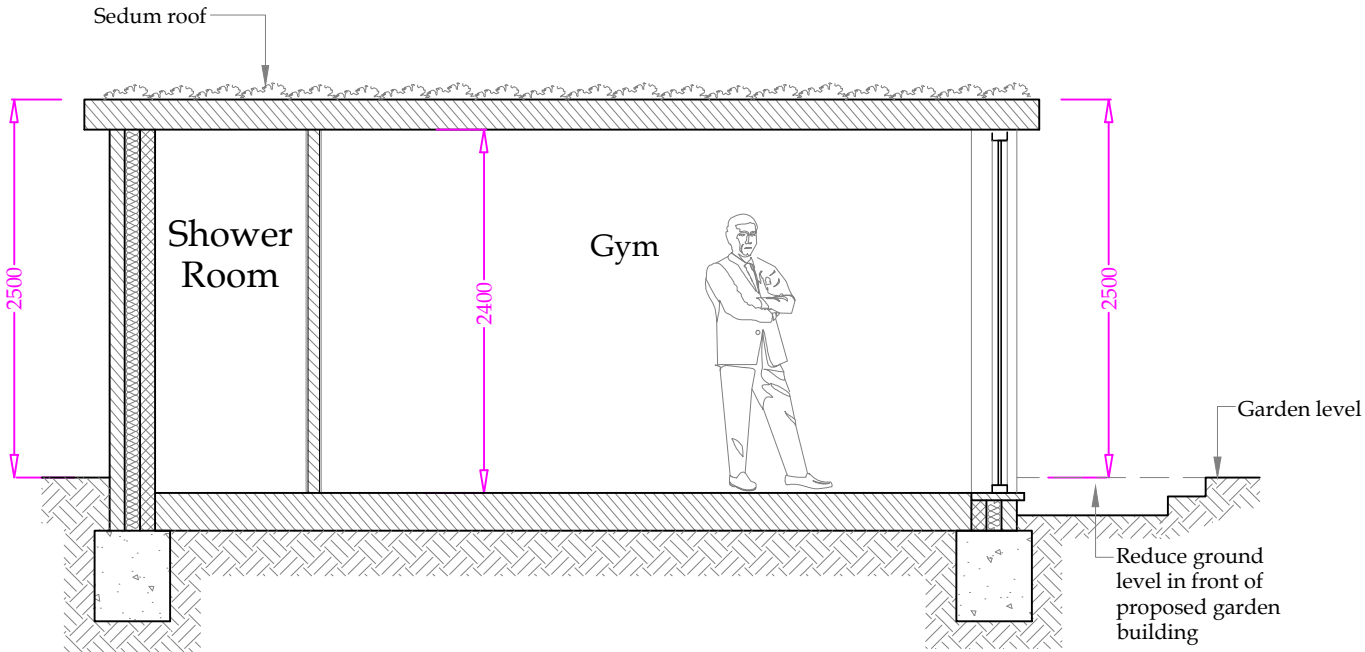

Section AA

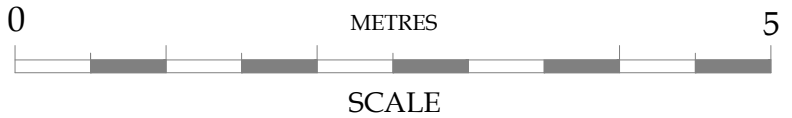


No.	Date	Amendment	Initials
Client : Simon Lawson			
Project : 63 Rosslyn Hill London NW3 5UQ			
Drawing : Proposed Garden Building - Plan & Section			
Scale : 1:50 @ A3	Status : PLANNING	Rev :	
Date : 07 Nov 22	Dwg No : 2313-200.7		

Cranbrook Basement Design & Construction
26-28 Hammersmith Grove,
Hammersmith,
London, W7 7BA
T +44 (0)208 551 5555
F +44 (0)208 551 1580
admin@cranbrook.co.uk
www.cranbrook.co.uk


Cranbrook

BSI
UKAS
9001


© THIS DRAWING IS THE COPYRIGHT OF CRANBROOK BASEMENT DESIGN & CONSTRUCTION LTD. It shall not be in any way used or reproduced without their prior written consent. All dimensions are to be checked on site or in the workshop prior to commencing any work. Work only to figured dimensions. Any discrepancies are to be reported to the Architect.

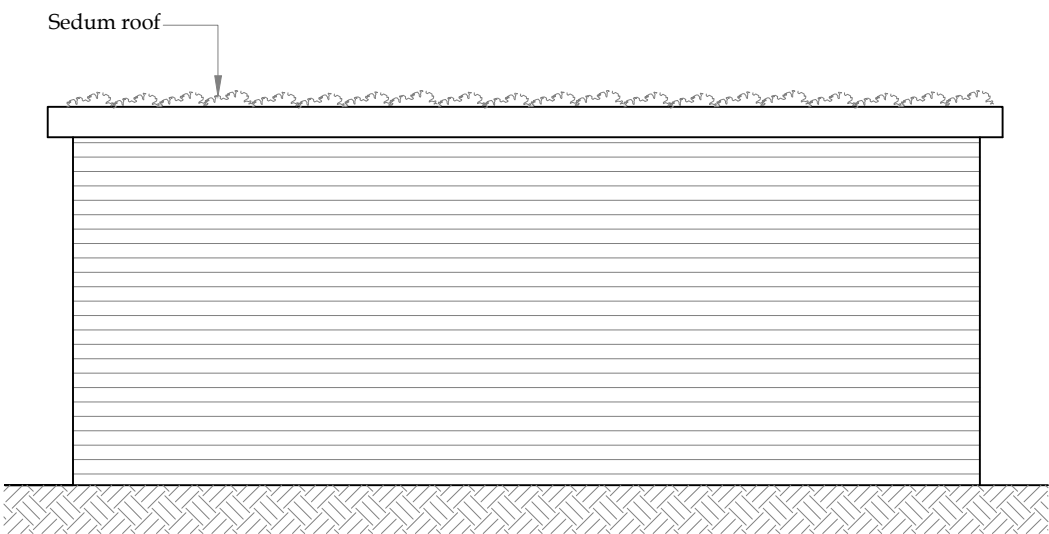


Side Elevation - East

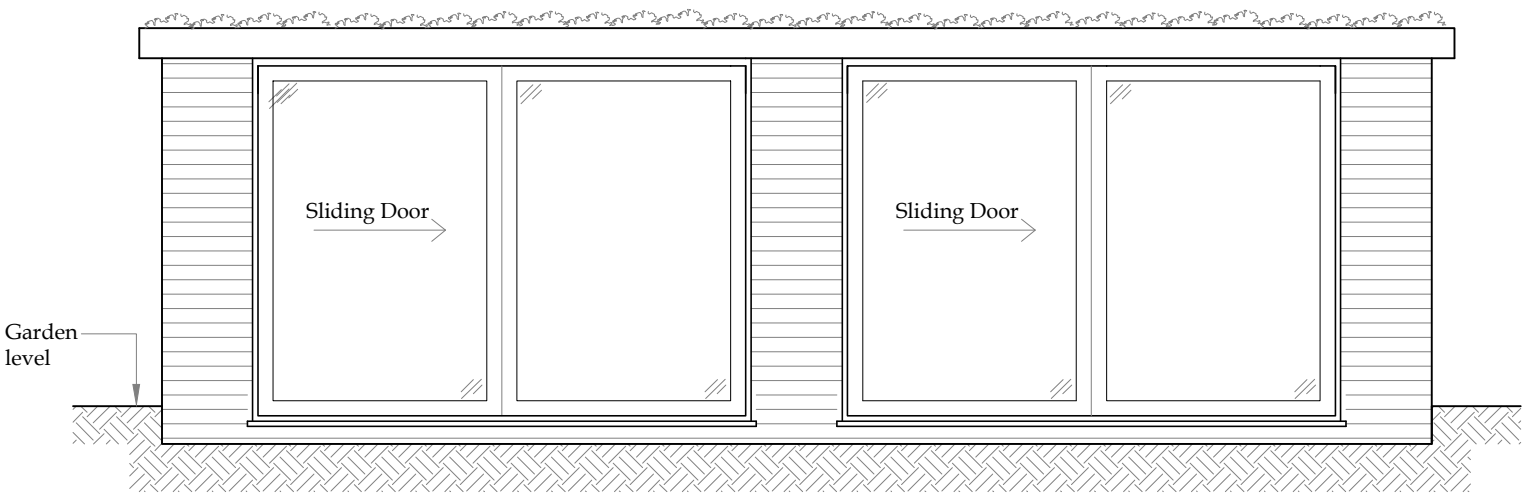


Front Elevation

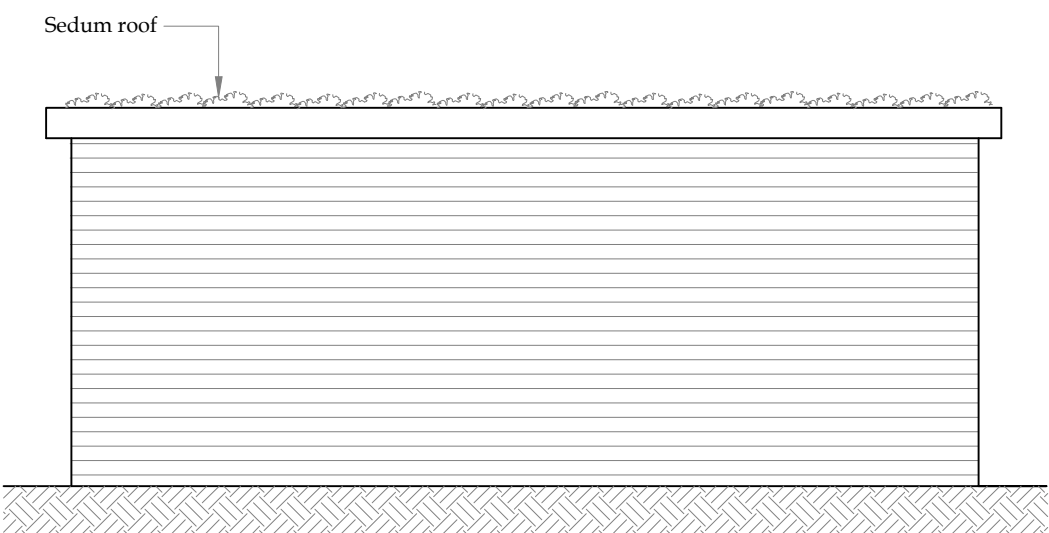

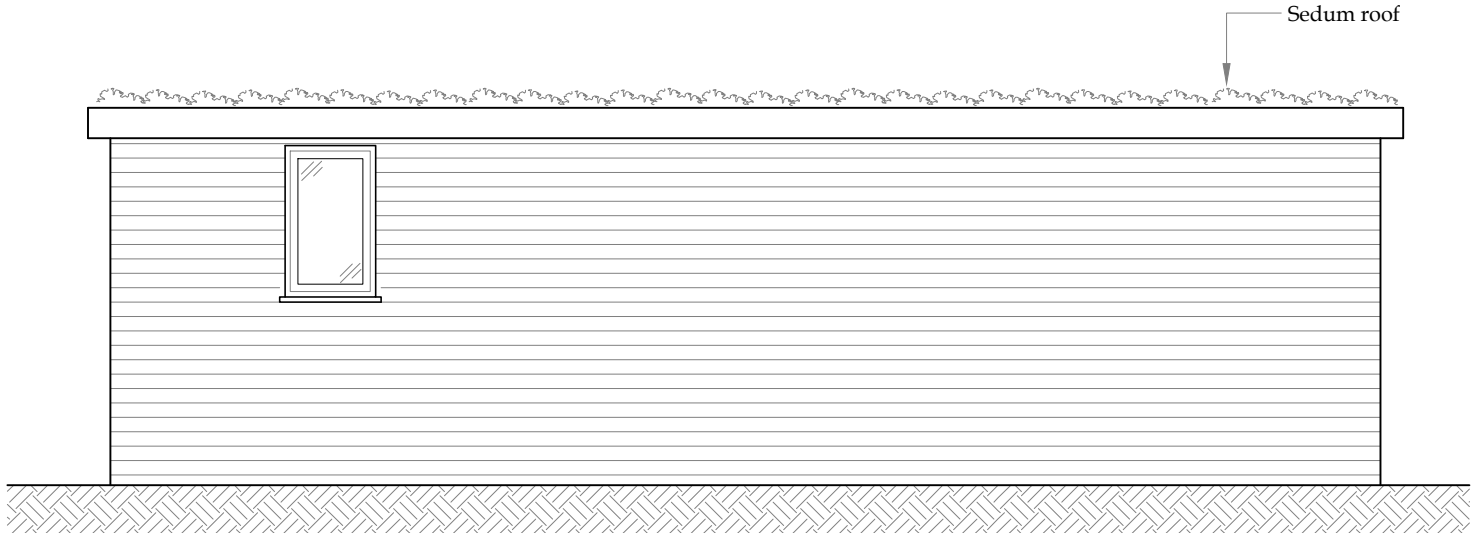

Side Elevation - West

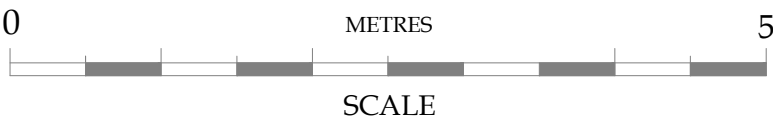



Rear Elevation





No.	Date	Amendment	Initials	
<div>Client : Simon Lawson</div> <div>Project : 63 Rosslyn Hill London NW3 5UQ</div> <div>Drawing : Proposed Garden Building - Elevations</div> <div>Scale : 1:50 @ A3 Status : PLANNING Rev : Date : 07 Nov 22 Dwg No : 2313-201.6</div>				<div> Cranbrook</div> <div><small>Cranbrook Basement Design & Construction 26-28 Hammersmith Grove, Hammersmith, London, W7 7BA T +44 (0)208 551 5555 F +44 (0)208 551 1580 admin@cranbrook.co.uk www.cranbrook.co.uk</small></div> <div></div>
<small>© THIS DRAWING IS THE COPYRIGHT OF CRANBROOK BASEMENT DESIGN & CONSTRUCTION LTD. It shall not be in any way used or reproduced without their prior written consent. All dimensions are to be checked on site or in the workshop prior to commencing any work. Work only to figured dimensions. Any discrepancies are to be reported to the Architect.</small>				



Ordnance Survey, (c) Crown Copyright 2019. All rights reserved. Licence number 100022432

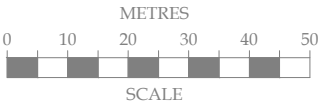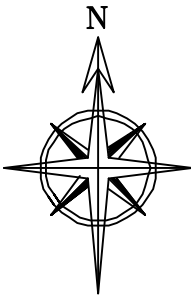

No.	Date	Amendment	Initials
<div>Client : Simon Lawson</div> <div>Project : 63 Rosslyn Hill London NW3 5UQ</div> <div>Drawing : Proposed Site Layout</div> <div><div>Scale : 1:1250 @ A3</div><div>Status : PLANNING</div><div>Rev :</div><div>Date : 07 Nov 22</div><div>Dwg No : 2313-500.7</div></div>			<div><div><div><div><div></div><div>Cranbrook</div></div><div>Cranbrook Basement Design & Construction 26-28 Hammersmith Grove, Hammersmith, London, W7 7BA T +44 (0)208 551 5555 F +44 (0)208 551 1580 admin@cranbrook.co.uk www.cranbrook.co.uk</div></div><div><div><div>BSI</div><div>UKAS</div></div></div></div></div> <div>© THIS DRAWING IS THE COPYRIGHT OF CRANBROOK BASEMENT DESIGN & CONSTRUCTION LTD. It shall not be in any way used or reproduced without their prior written consent. All dimensions are to be checked on site or in the workshop prior to commencing any work. Work only to figured dimensions. Any discrepancies are to be reported to the Architect.</div>

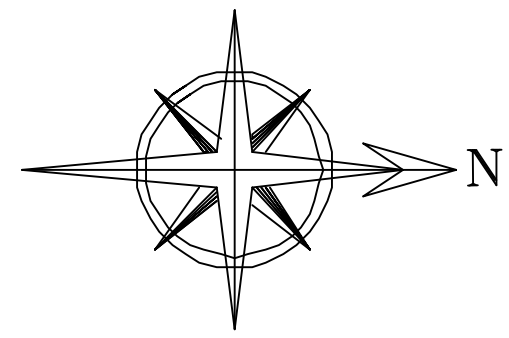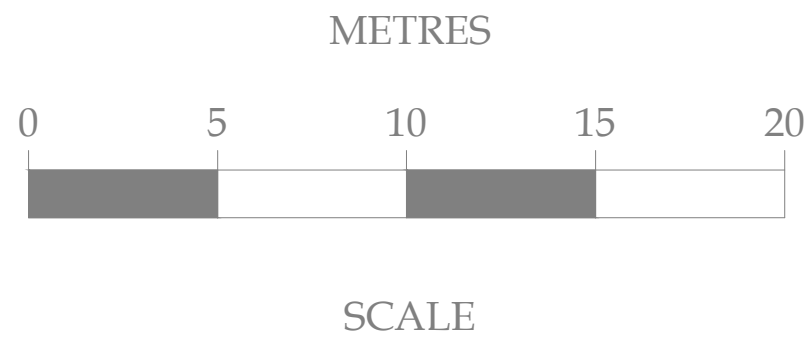

No.	Date	Amendment	Initials

Client : Simon Lawson	
Project : 63 Rosslyn Hill London NW3 5UQ	
Drawing : Proposed Block Plan	
Scale : 1:200 @ A3	Status : PLANNING
Date : 07 Nov 22	Dwg No : 2313-501.7

Cranbrook Basement Design & Construction
26-28 Hammersmith Grove,
Hammersmith,
London, W7 7BA
T +44 (0)208 551 5555
F +44 (0)208 551 1580
admin@cranbrook.co.uk
www.cranbrook.co.uk

© THIS DRAWING IS THE COPYRIGHT OF CRANBROOK BASEMENT DESIGN & CONSTRUCTION LTD. It shall not be in any way used or reproduced without their prior written consent. All dimensions are to be checked on site or in the workshop prior to commencing any work. Work only to figured dimensions. Any discrepancies are to be reported to the Architect.