



Community Art or similar
Affordable Workspace Refuse Store
Affordable Workspace Refuse Store/ Switch Room
Affordable Workspace
Affordable Workspace
Affordable Workspace
NORTH ELEVATION




Affordable Workspace
Affordable Workspace
Cycle Store Access
EAST ELEVATION

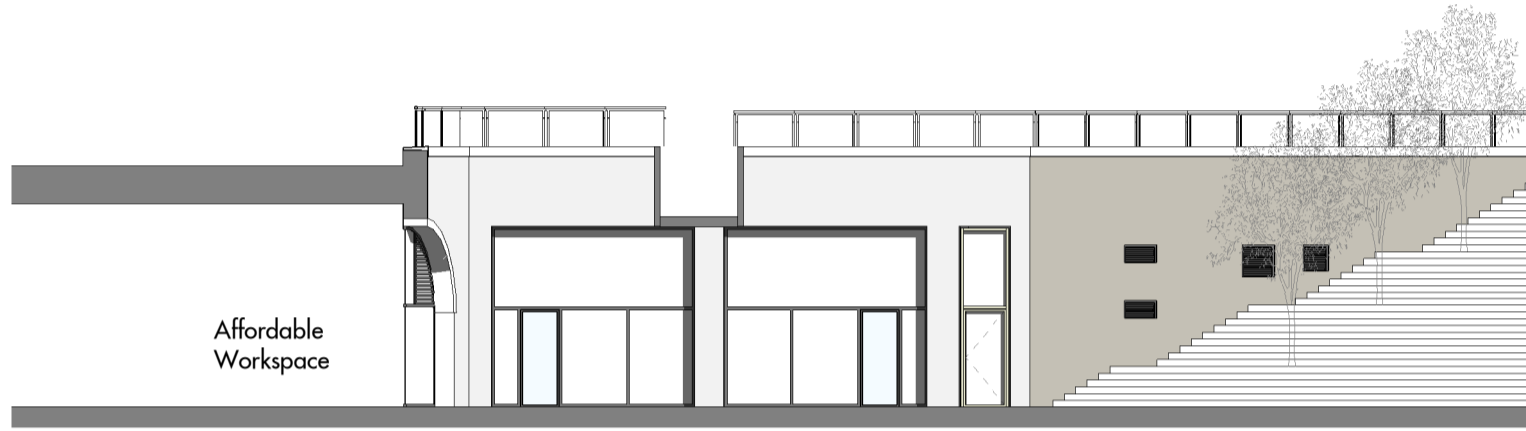

WEST ELEVATION

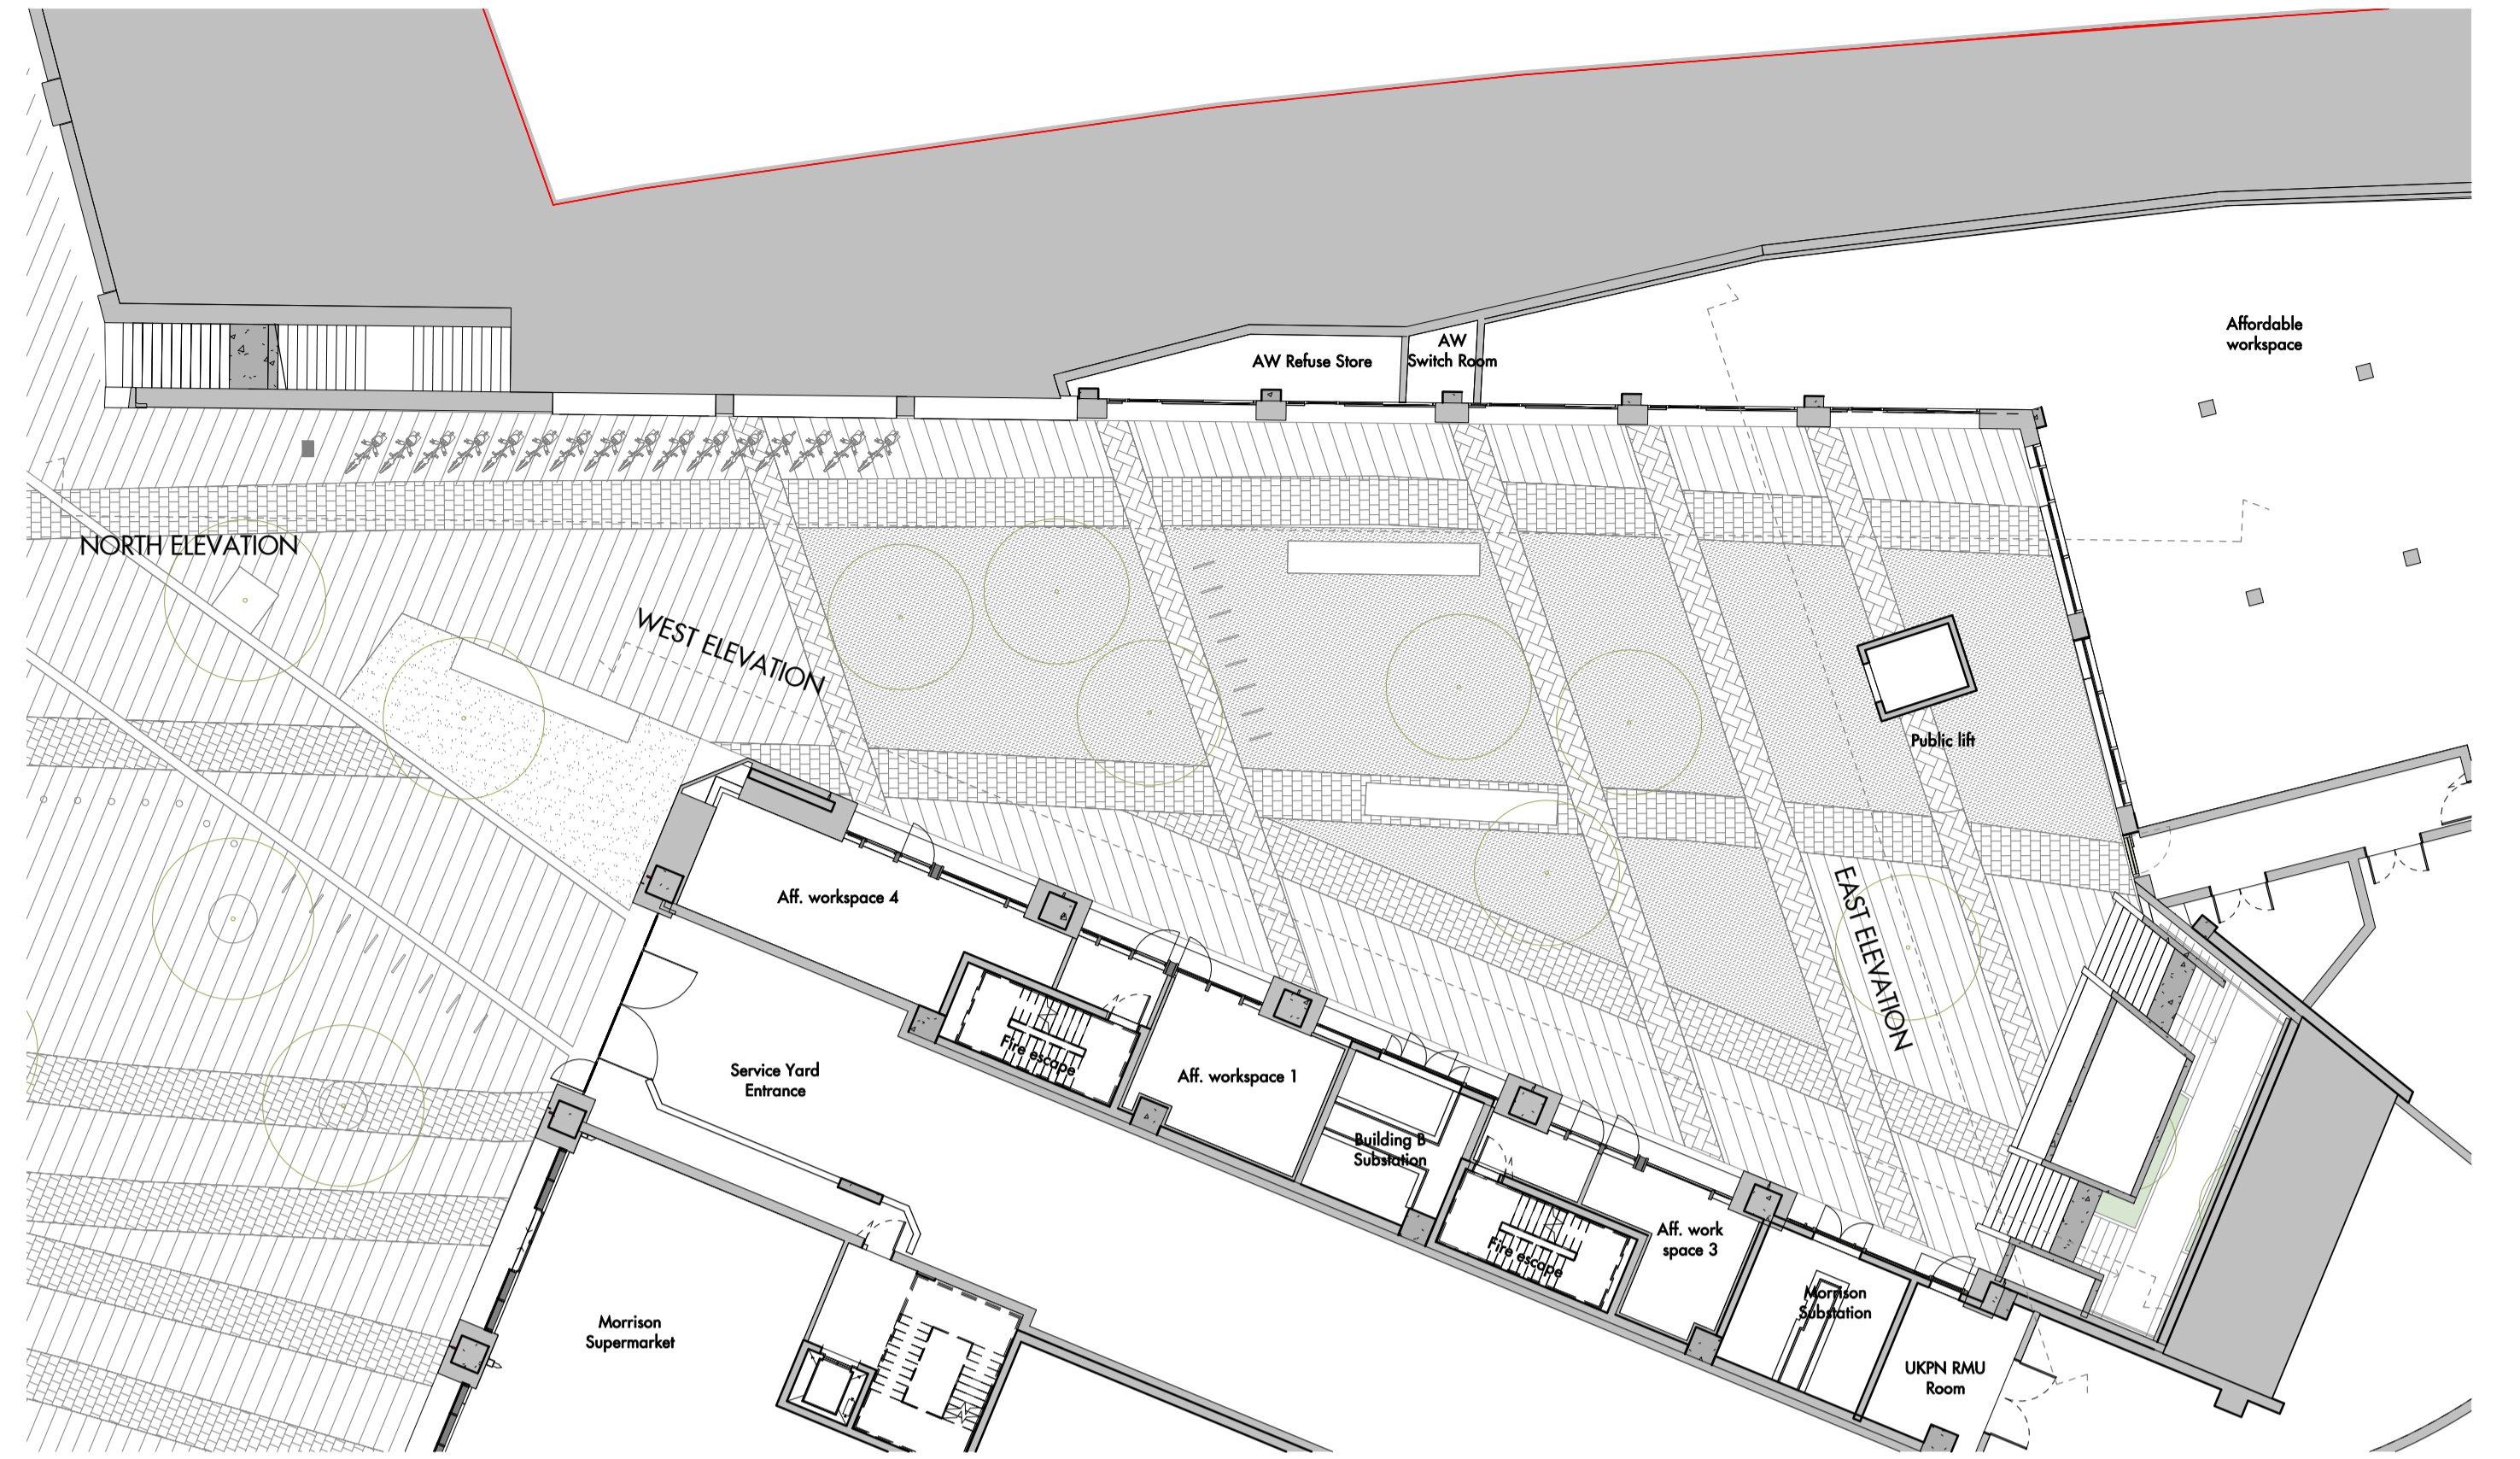

LOWER GROUND LEVEL PLAN

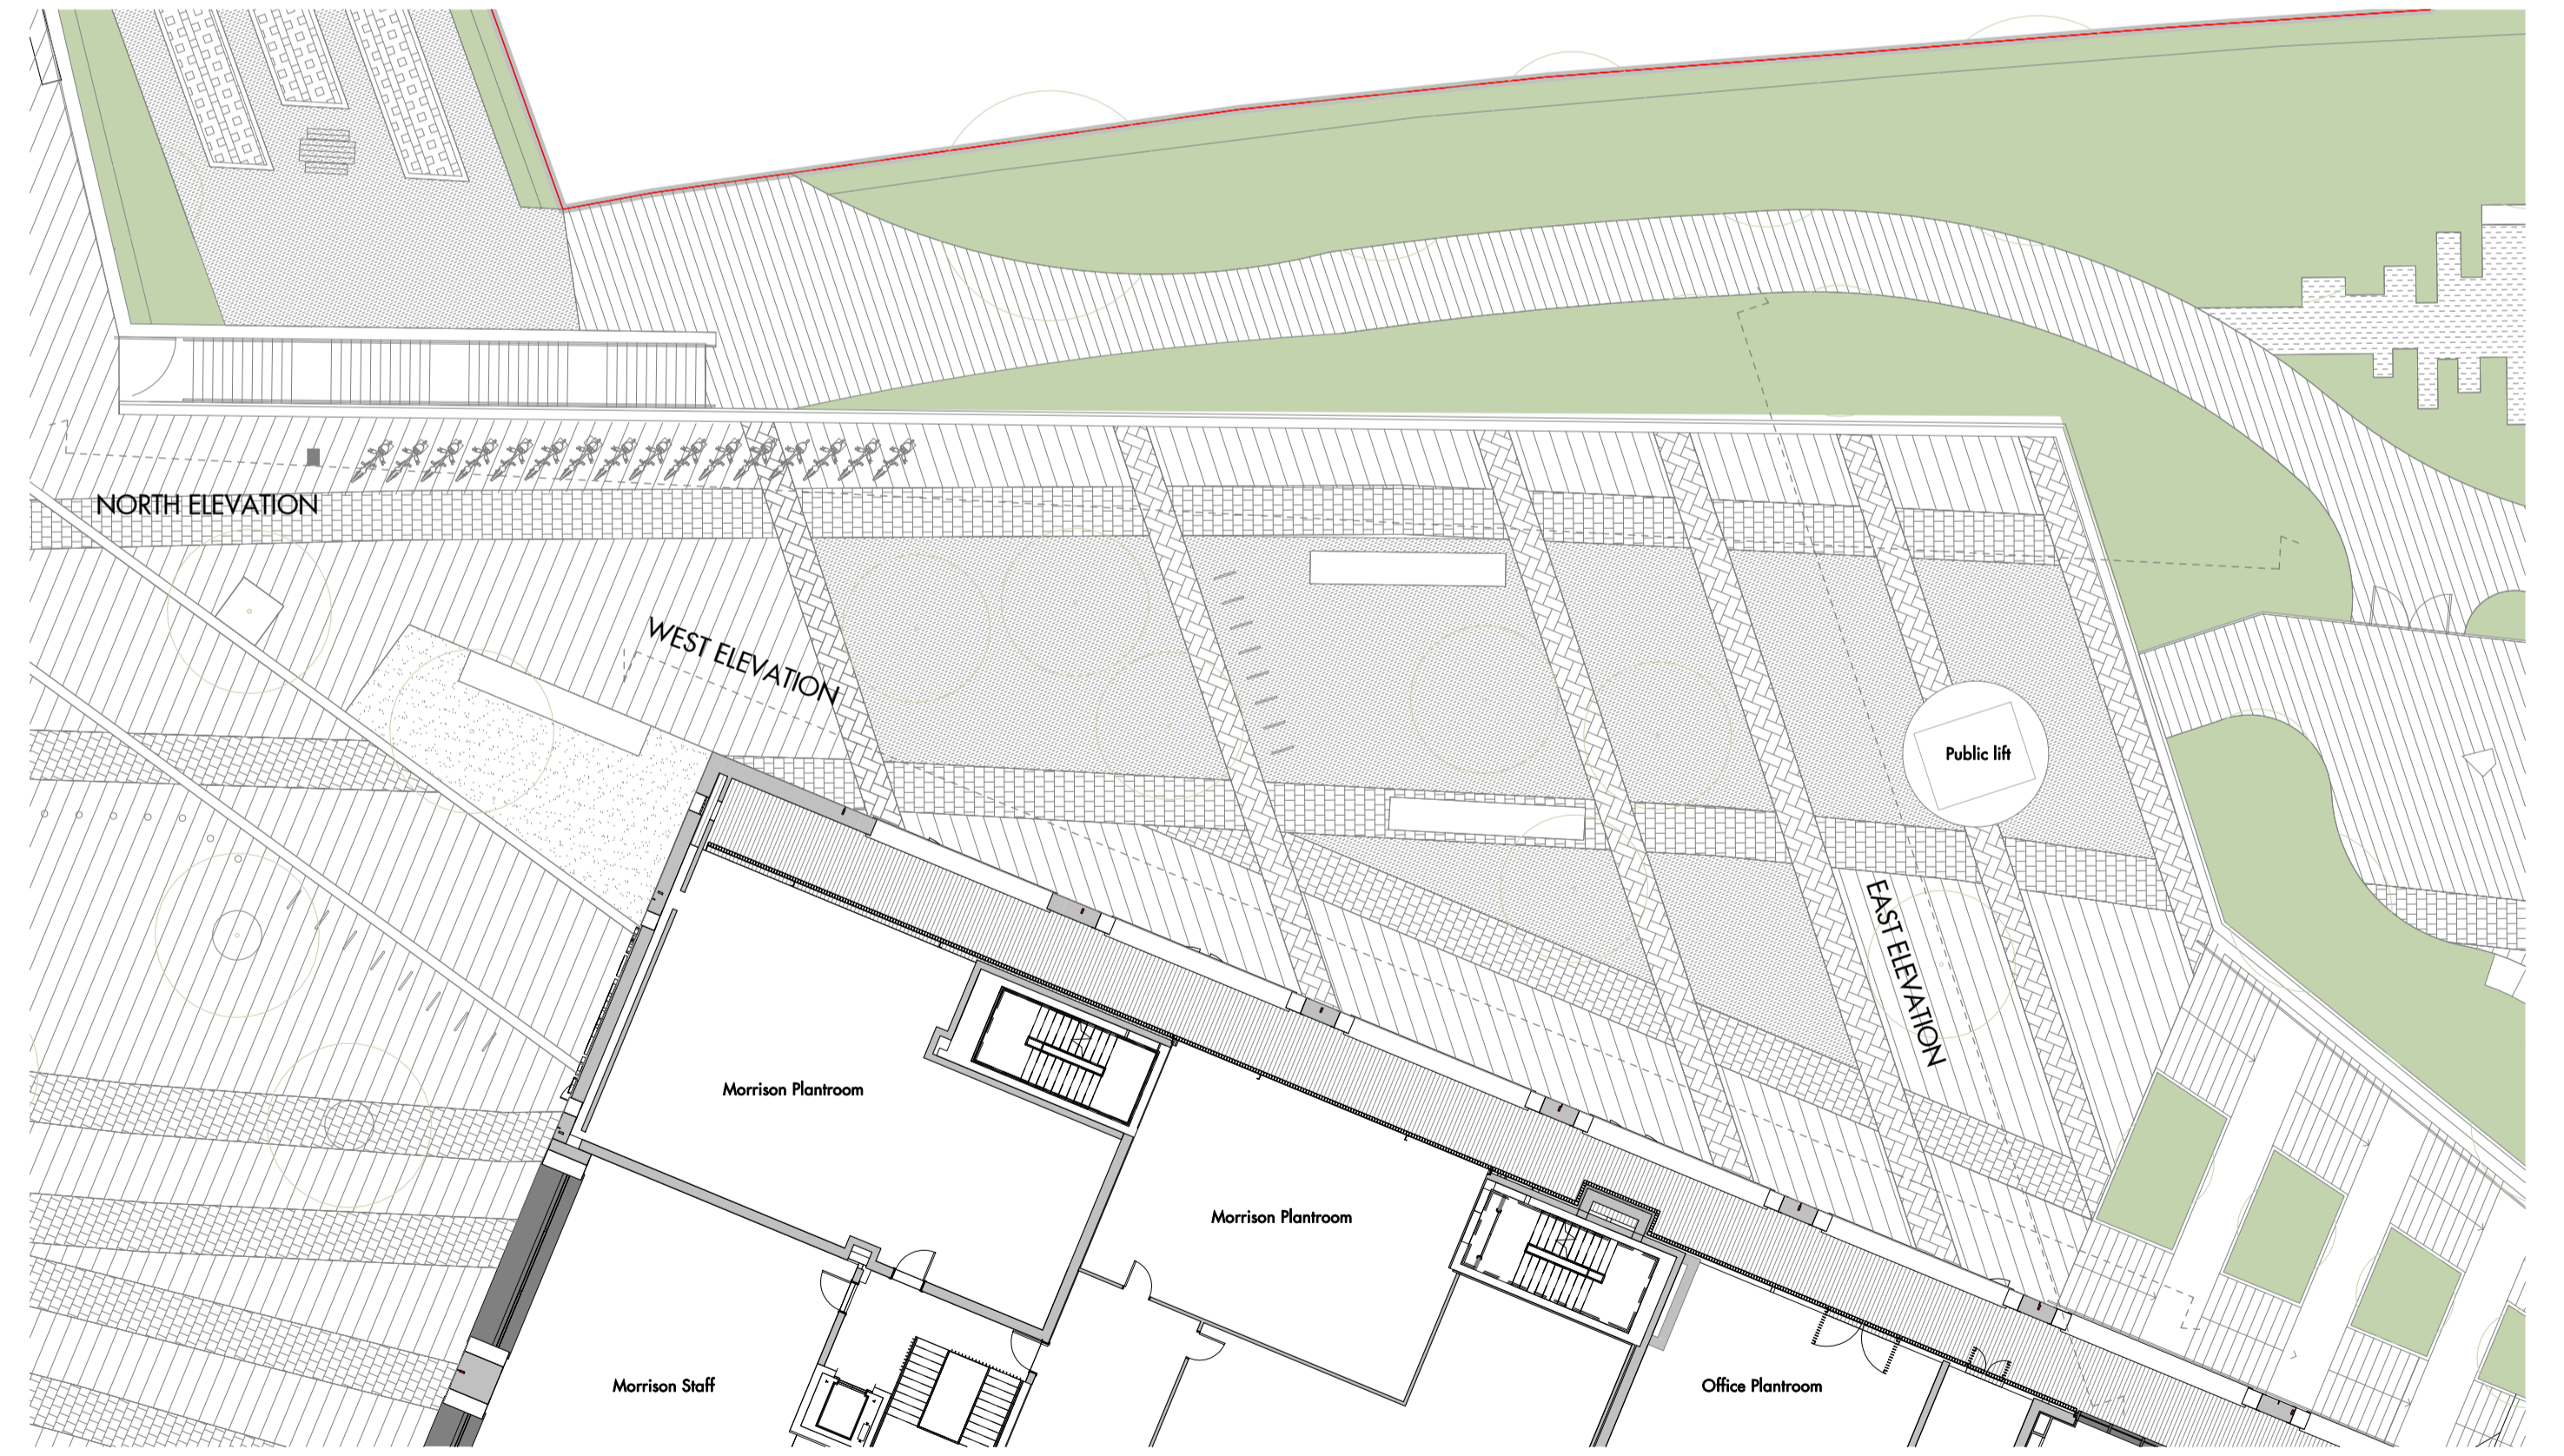

GROUND LEVEL PLAN

REV	DATE	DESCRIPTION	CKD
P1	30/06/17	ISSUED FOR PLANNING	MCGL
P2	07/20	ISSUED FOR PLANNING	HT
P3	30/09/22	ISSUED FOR NMAA APPLICATION	MC
P4	19/12/22	Issued for NMAA - Affordable workspace update	MC

Figured dimensions are in millimetres unless noted otherwise. All dimensions and levels shall be verified on site before proceeding with works. Detailed site survey to be carried out to verify positions and level relationships with site features and ordnance survey. The Architect must be notified of any discrepancy. Boundaries are indicative only and are to be verified by others.

Allies & Morrison LLP is not responsible for any errors caused by the transmission, translation, software or computer systems. Allies & Morrison LLP is not responsible for nor shall be liable for the consequences of any use made of the drawings or models other than that for which they were produced by Allies & Morrison LLP for the Client.

All Intellectual Property Rights reserved

Allies and Morrison LLP
 85 Southwark Street
 London SE1 0HQ
 telephone 020 7921 0100
 facsimile 020 7921 0101
 email studio@alliesandmorrison.com

A&M JOB No: 1095

Camden Goods Yard : Master
CAMDEN YARD PLANS & ELEVATIONS
 MASTERPLAN DRAWINGS
 1095_00_07_200

SCALE 1 : 200 @A1 1 : 400 @A3