

Ingleton Wood LLP shall have no liability to the Employer arising out of any unauthorized modification or amendment to, or any transmission, copy or use of the material, or any proprietary work contained therein, by the Employer, Other Project Team Member, or any other third party.

All dimensions are to be checked and verified on-site by the Main Contractor prior to commencement; any discrepancies are to be reported to the Contract Administrator.

This drawing is to be read in conjunction with all other relevant drawings and specifications.

Do Not Scale © Ingleton Wood LLP

**NOTES:**

**BLUE ROOM**

- ACOUSTIC GLAZED PARTITION - FUSION- VICTORIAN; 12.8 ACOUSTIC LAMINATED PAINTED REDBULL BLUE,
- CLEAR GLASS GLAZED PARTITION TO SHORTER WALL FACING BALUSTRADE
- BULKHEAD ABOVE GLASS PARTITIONS
- NEW STUD WALL
- FULL HEIGHT REDBULL BLUE AUTEX - GROOVE ACOUSTIC PANEL BEHIND TV WALL
- PLINTH FOR REDBULL FRIDGE DISPLAY
- NEW SKIRTING
- WALL COLOUR

**YELLOW ROOM**

- GLAZED PARTITION - FUSION - VICTORIAN; 12.8MM ACOUSTIC LAMINATED PAINTED REDBULL YELLOW,
- BULKHEAD ABOVE PARTITION
- CEILING MOUNTED TV SCREEN
- CEILING MOUNTED ACOUSTIC PANEL
- CEILING MOUNTED ACOUSTIC CURTAIN TO EXTERNAL WALL WITH WINDOW
- NEW SKIRTING
- WALL COLOUR WHERE APPLICABLE

**STORE ROOM**

- REMOVE AND REPLACE EXISTING RISER DOOR AND FRAME
- DIGITAL WALLPAPER TO NEW STUD WALL
- NEW ENTRY DOOR FINISHES
- ADJUSTABLE SHELVING TO SHORT WALLS
- FULL HEIGHT STORAGE CUPBOARDS
- EXISTING FALSE WALL PARTITION TO BACK WALL TO BE REPLACED WITH STUD WALL
- WALL UNITS ABOVE EXISTING FCU
- NEW SKIRTING
- WALL COLOUR WHERE APPLICABLE

**FLOORING, CEILING IN MEZZANINE TO BE RETAINED**

**NEW FUNCTIONAL LIGHTING TO MEETING ROOMS**

P3	Furniture layout revised.	27.10.22	NF	NF	
P2	Revised per comments	13.10.22	NF	NF	
P1	First Issue	06.10.22	NF	NF	
Rev	Comment	Date	CHK	App	
Project No:	813382	Scale @ A1:	1 : 50	Drawn By:	JS




**Vision, form and function**

Project:  
Office Refurbishment  
Seven Dials Warehouse  
42-56 Earham Street  
London WC2H 9LA

Client:  
Red Bull Company Ltd.

Title:  
Proposed Mezzanine Plan

Drawing Number:	813382-IWD-XX-MZ-DR-ID-2510
Status:	Purpose of Issue:
S2	INFORMATION
Revision:	P3

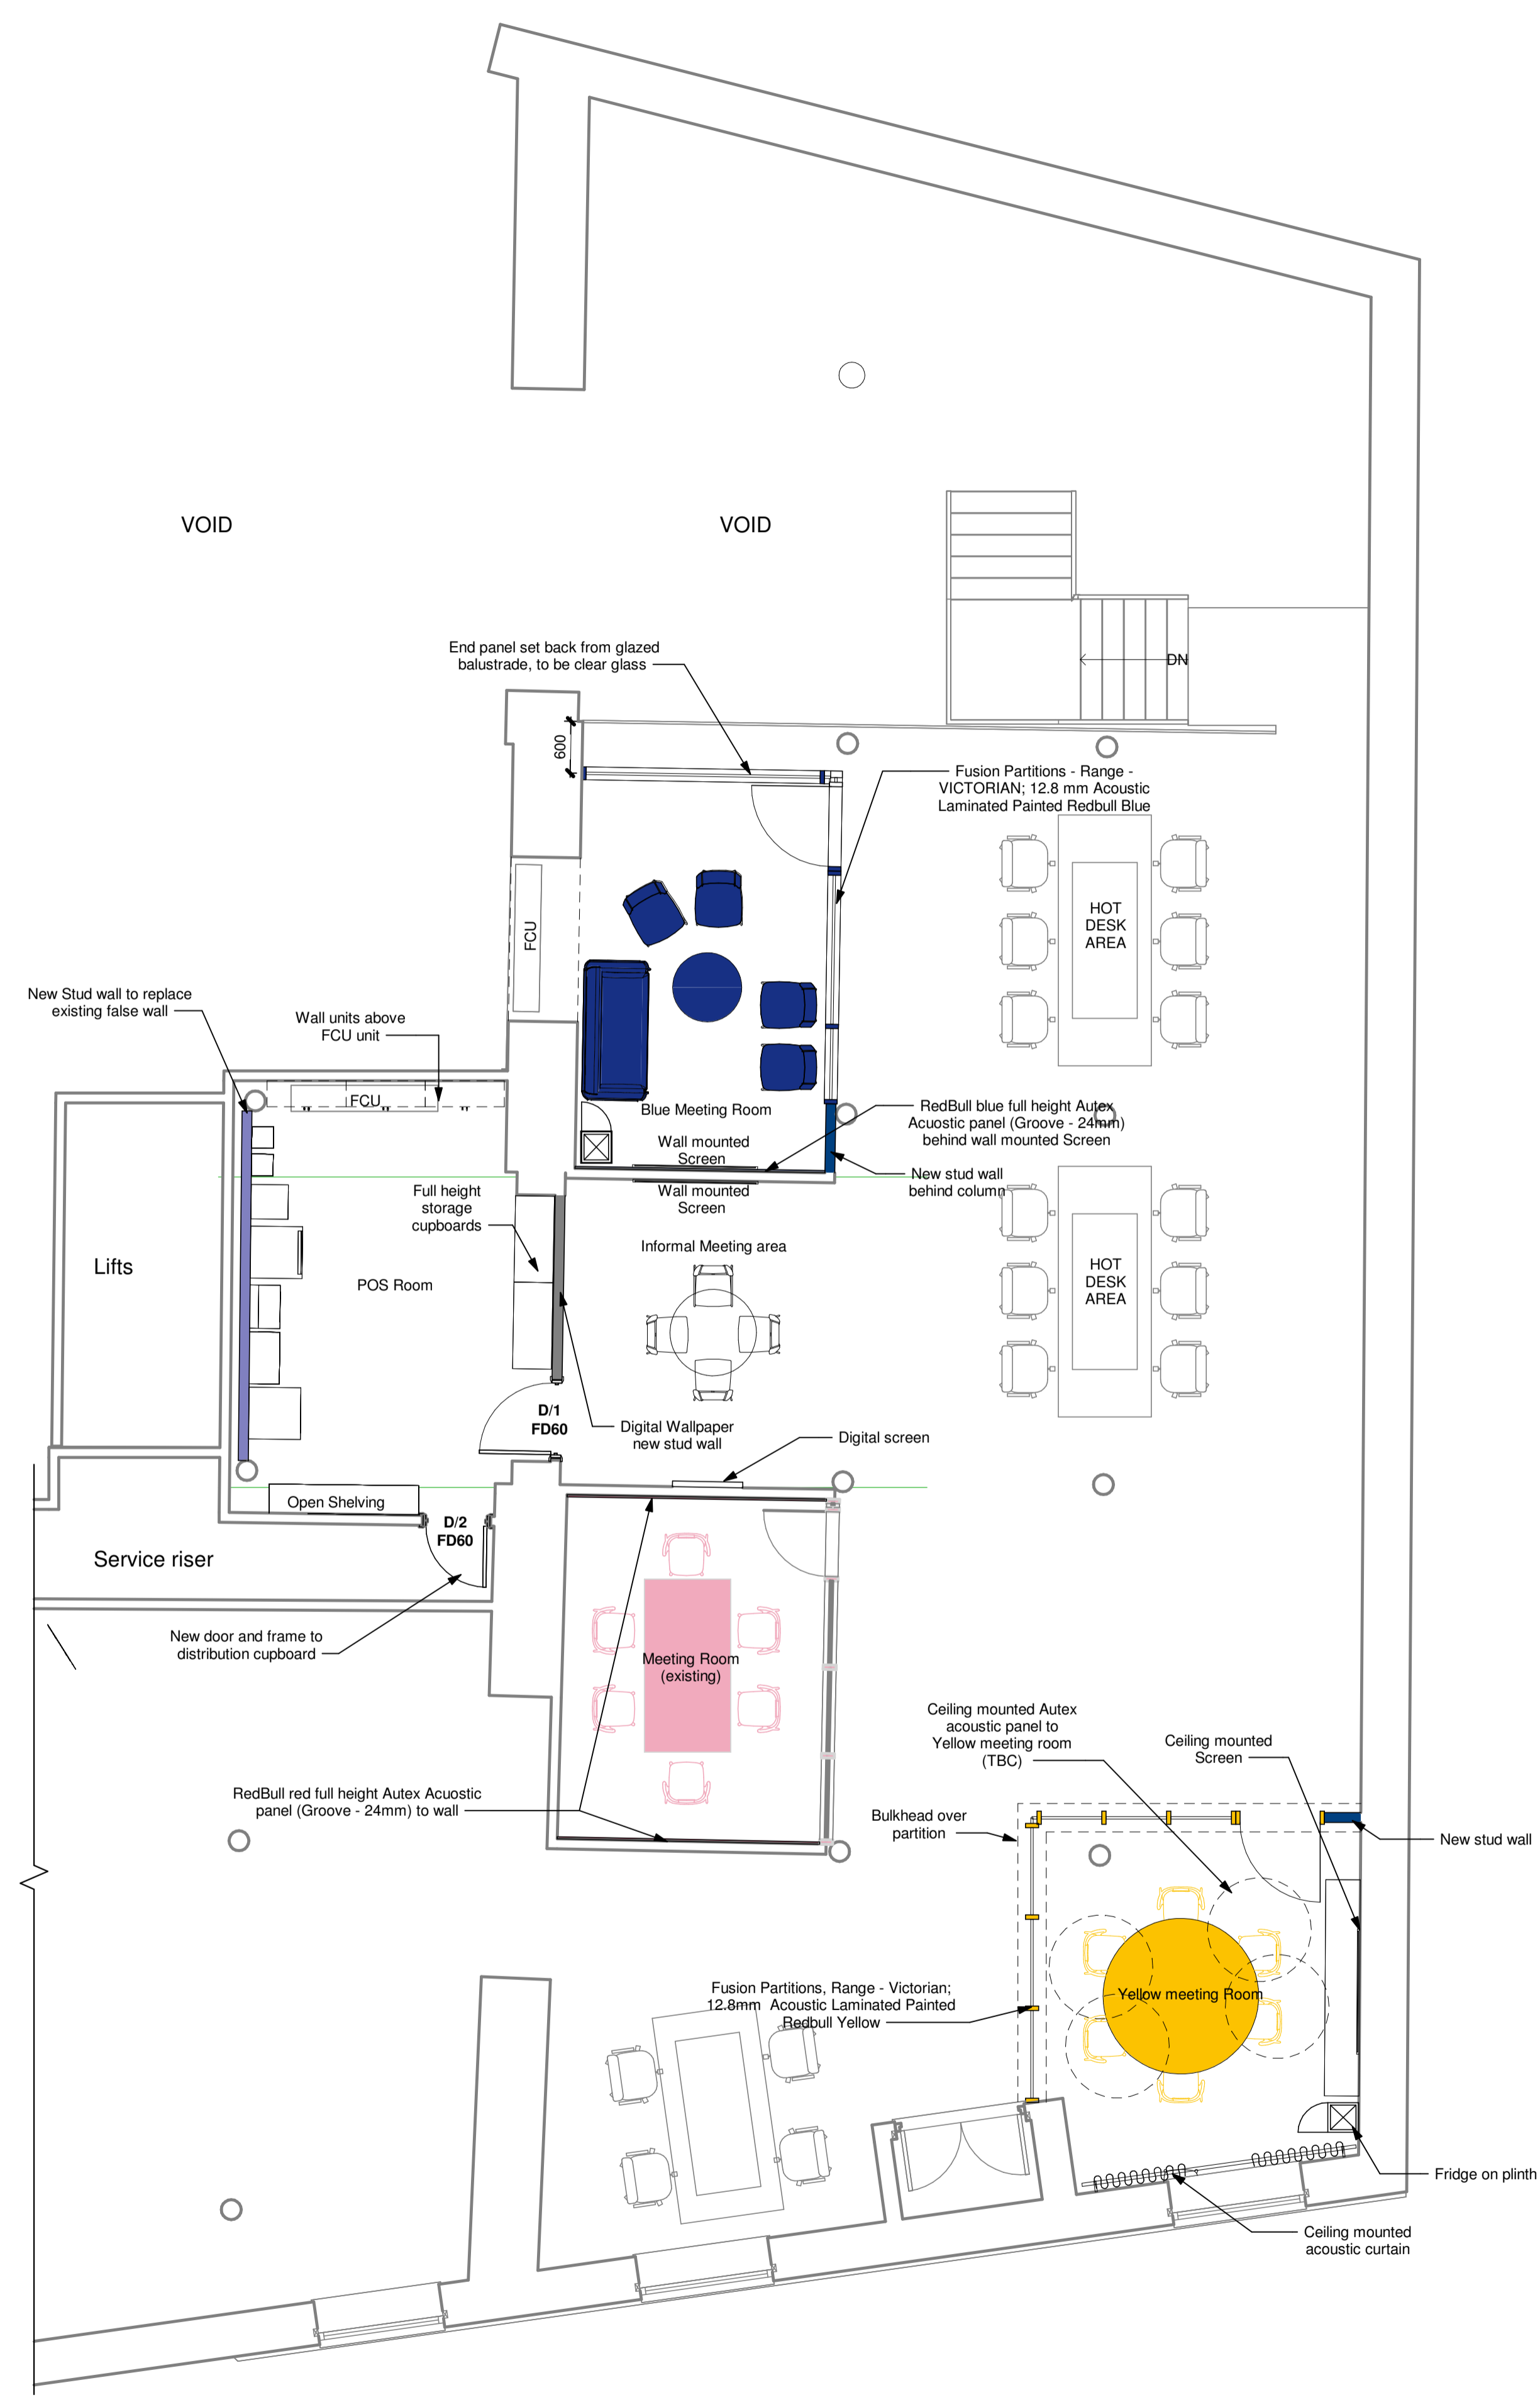

**1 Proposed Mezzanine Floor Plan**  
1 : 50