

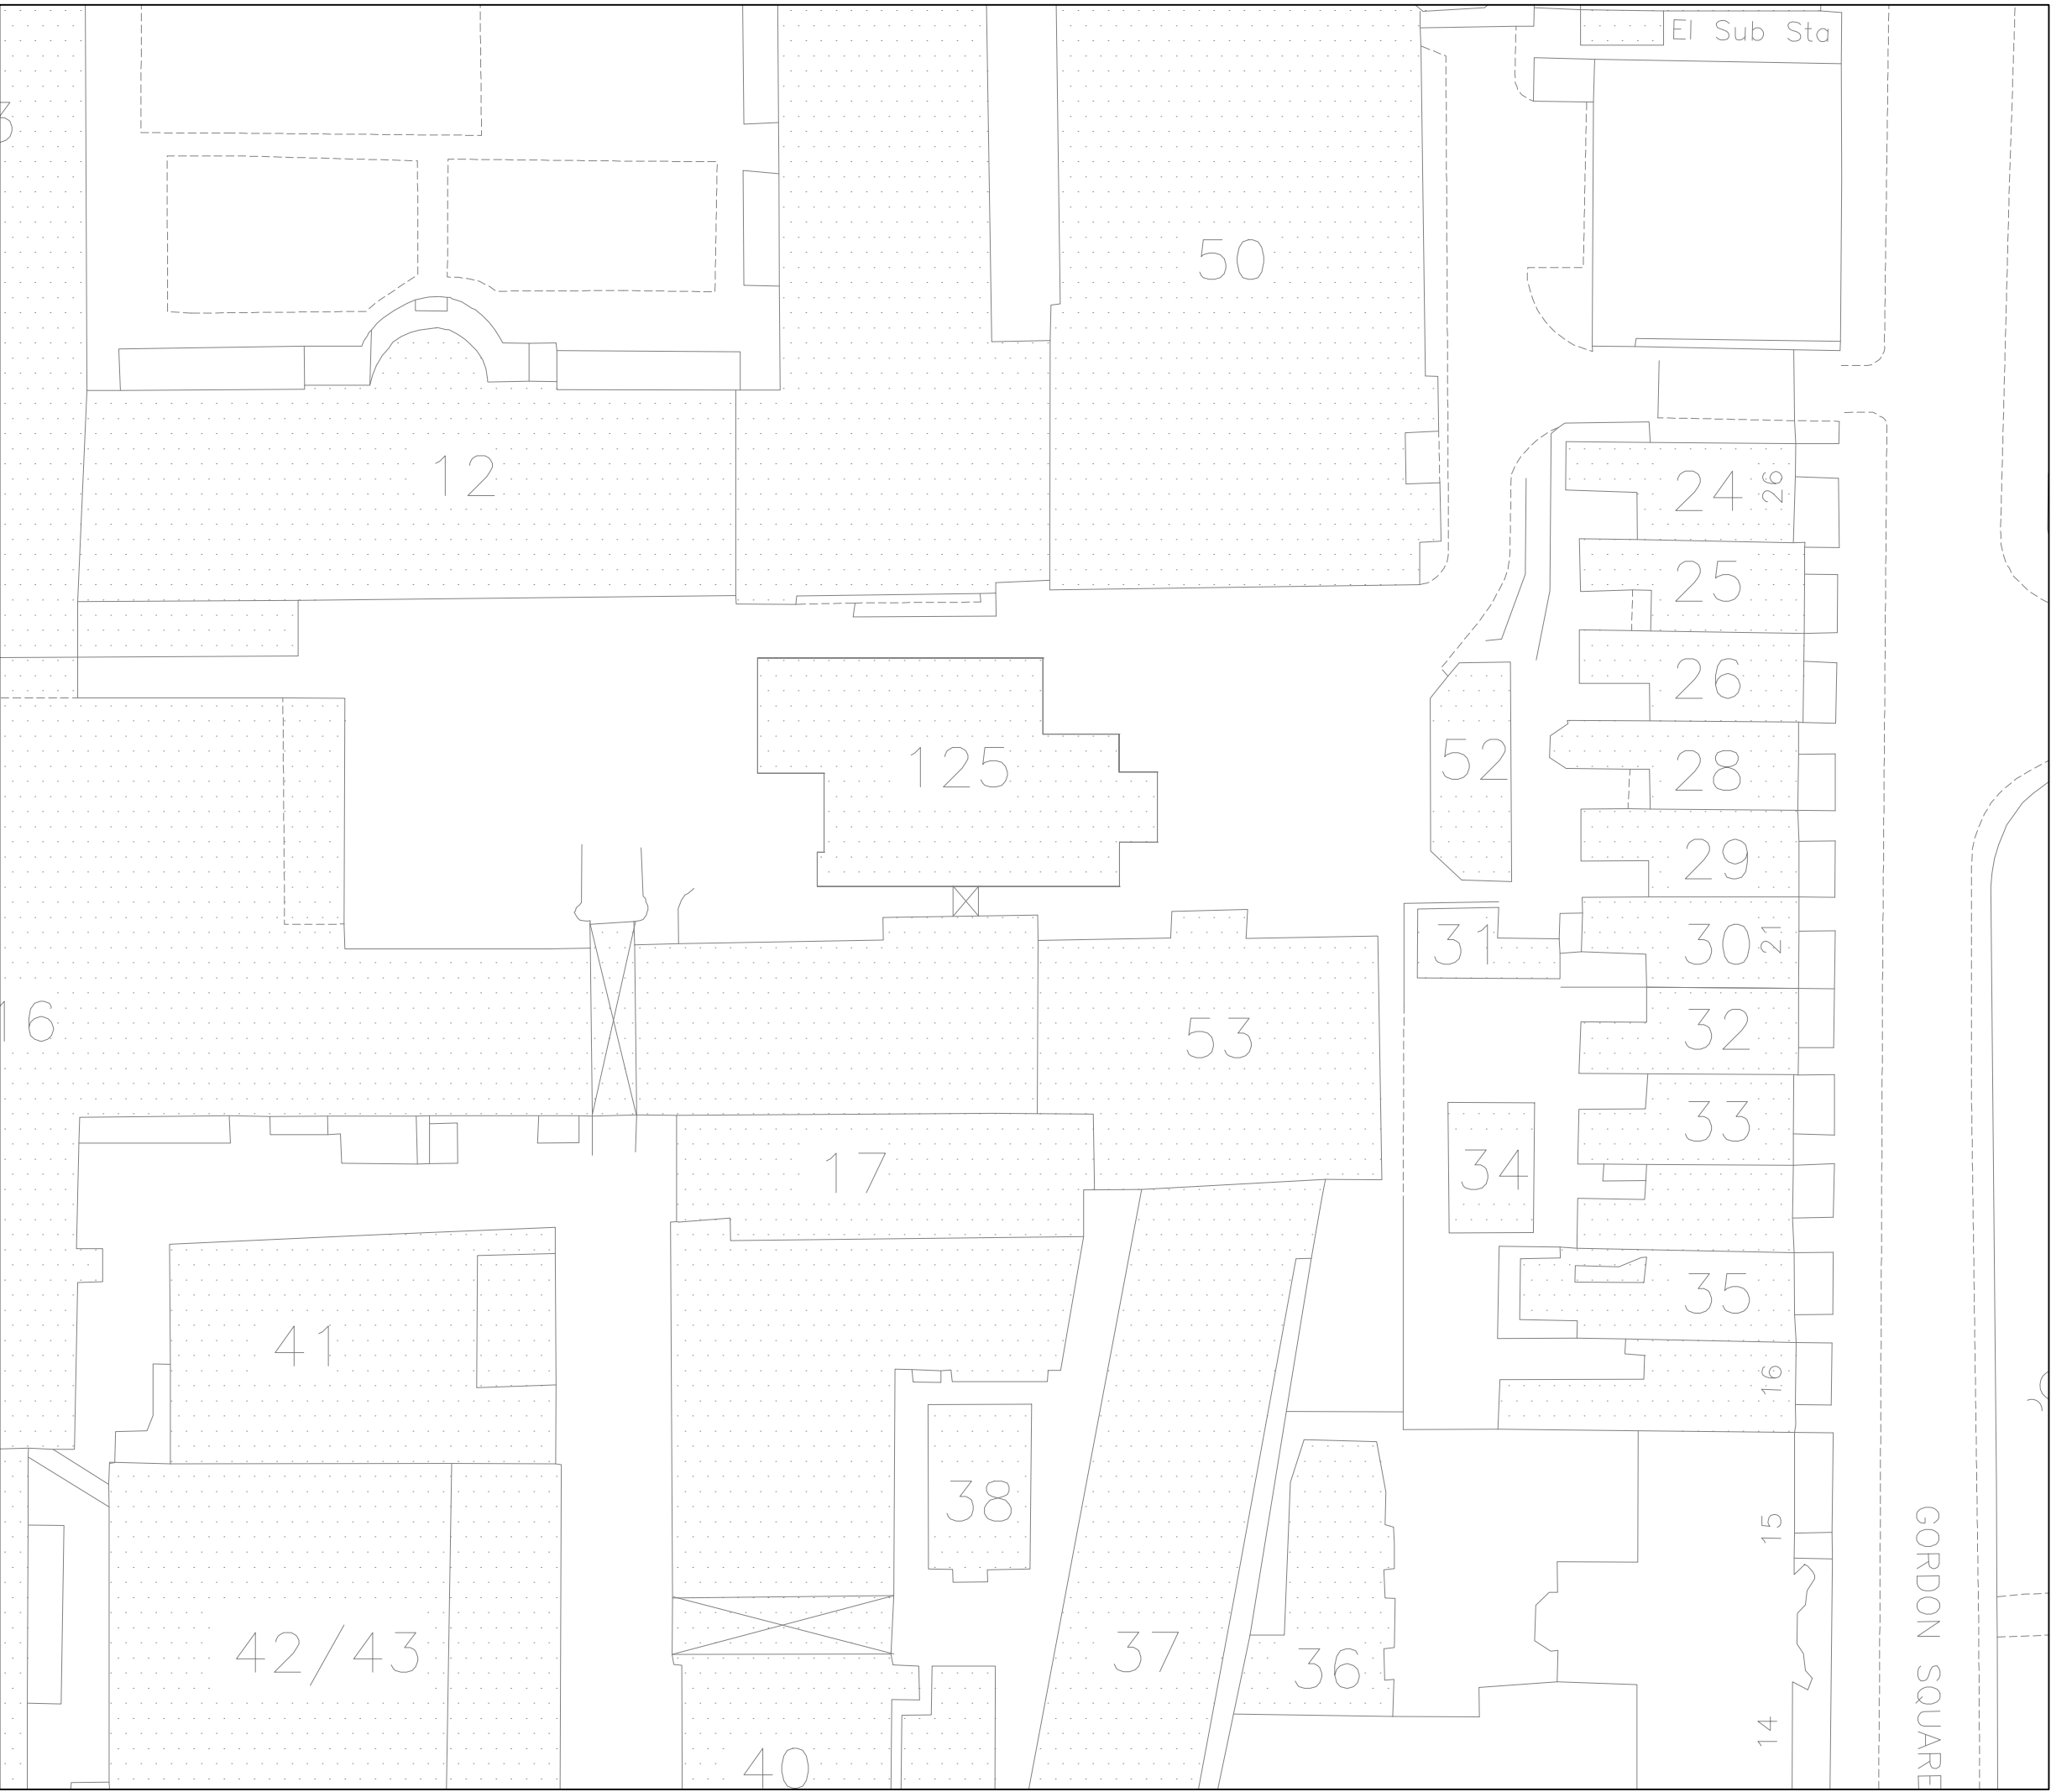


LOCATION PLAN  
SCALE 1:1250

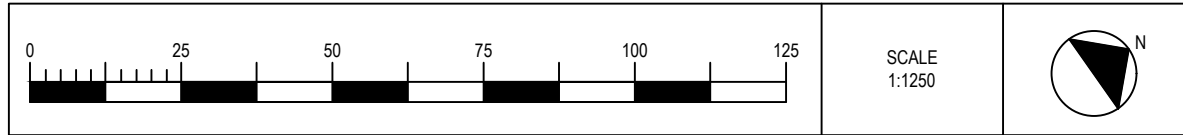

SITE PLAN  
SCALE 1:500

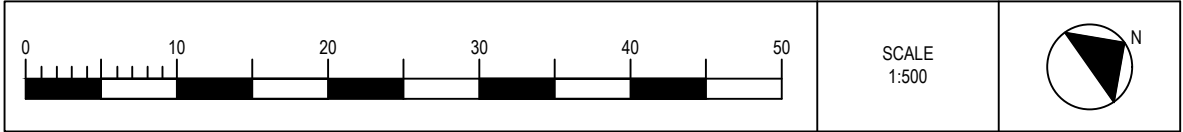

© Buro Happold Limited or its group companies.  
All Rights reserved. Buro Happold and its group companies assert (unless otherwise agreed in writing) their rights under s.77 to 88 of the Copyright, Designs and Patents Act 1988.

DO NOT SCALE THIS DRAWING.

#### HEALTH AND SAFETY INFORMATION

IN ADDITION TO THE HAZARDS/RISKS NORMALLY ASSOCIATED WITH THE TYPES OF WORK DETAILED ON THIS DRAWING, NOTE THE FOLLOWING CONSTRUCTION.

MAINTENANCE/CLEANING/OPERATION.

DECOMMISSIONING/DEMOLITION.

#### Notes

##### STANDARD NOTES

1. THIS DRAWING IS TO BE READ IN CONJUNCTION WITH ALL OTHER DISCIPLINES, DRAWINGS, SCHEDULES AND SPECIFICATIONS, LEGENDS AND STANDARD DETAILS.
2. THIS DRAWING IS COPYRIGHT AND SHALL NOT BE REPRODUCED WITHOUT PERMISSION.
3. DIMENSIONS GOVERN ON ALL DRAWINGS AND DETAILS. SHOULD ANY DISCREPANCIES BE FOUND WITH THIS DRAWING AND ANY ASSOCIATED DRAWINGS OR SPECIFICATIONS THIS SHOULD BE BROUGHT TO THE ATTENTION OF THE M&E BUILDING SERVICES CONSULTANT IMMEDIATELY.
4. UNLESS OTHERWISE STATED ALL DIMENSIONS ARE IN MILLIMETRES.
5. DO NOT SCALE FROM THIS DRAWING.
6. DIMENSIONS TO BE CHECKED ON SITE BEFORE ANY WORK IS PUT IN HAND OR PREFABRICATED.
7. THIS DRAWING SHOULD ONLY BE USED FOR THE SPECIFIC SERVICES INTENDED.
8. THIS DRAWING SHOWS THE DESIGN INTENT ONLY. THE CONTRACTOR SHALL BE RESPONSIBLE FOR THE FULL CO-ORDINATION OF THE SERVICES INDICATED ON THIS AND ALL OTHER EXISTING SERVICES.
9. FINAL ACCESS AND SETTING OUT OF SERVICES SHALL BE AGREED BETWEEN THE CLIENTS REPRESENTATIVE AND THE CONTRACTOR.
10. THE PROJECT NOTES ARE TO BE READ IN CONJUNCTION WITH ALL RELEVANT TECHNICAL SPECIFICATIONS.
11. WHERE MECHANICAL SERVICES PASS THROUGH FIRE COMPARTMENTATION CEILING VOIDS, FLOOR VOIDS AND STRUCTURAL WALLS THE CONTRACTOR SHALL SLEEVE/SEAL THE OPENING WITH AN ACOUSTIC AND FIRE SEALANT APPROVED BY THE CLIENTS REPRESENTATIVE.
12. THE CONTRACTOR SHALL REFER TO THE RECORD DRAWING OR REQUEST FROM THE BUILDING OWNER DETAILS OF FIRE COMPARTMENTATION.

#### Legend

University College London  
Property

P00 Planning Issue	22/11/2022	SC	PN
Rev	Description	Date	Dm Chd

## PLANNING

Status of drawing

**BUROHAPPOLD**  
**ENGINEERING**

Camden Mill  
Lower Bristol Road  
Bath BA2 3DQ  
UK

Tel: +44 (0)1225 320600  
Fax: +44 (0)870 787 4148  
Email: 0042994@burohappold.com  
Web: www.burohappold.com

Architect N/A  
Project UCL Bloomsbury Campus  
Drg Title Site & Location Plan

Scales@A1 1:1250 / 1:500  
Job No. 0042994  
Drawn by DT  
Checked by SC  
Drawing No. 22/11/2022  
Revision

UCL-BHE-00-00-DR-AM-801

P00

Drawn: 0040000001 UCL Bloomsbury Campus - Design: Planning P00 - Asset: Corenet 3 Drawing: Planning Drawing: UCL-BHE-00-00-DR-AM-801.dwg