	Art	is <sub>as</sub>
		isan Arena
		۵
(	<b>-</b>	
		- /

PROJECT 41 Belsize Road, NW6 4RX

CONTENTS
Existing Set, dated 22.11.2022


PREPARED BY


Paulina Kosciak

Khalil Senhadji

Artisan Arena Ltd Flat 115 Hartingtons Court Coster Avenue N4 2WN

07476887413 info@artisanarena.com www.artisanarena.com

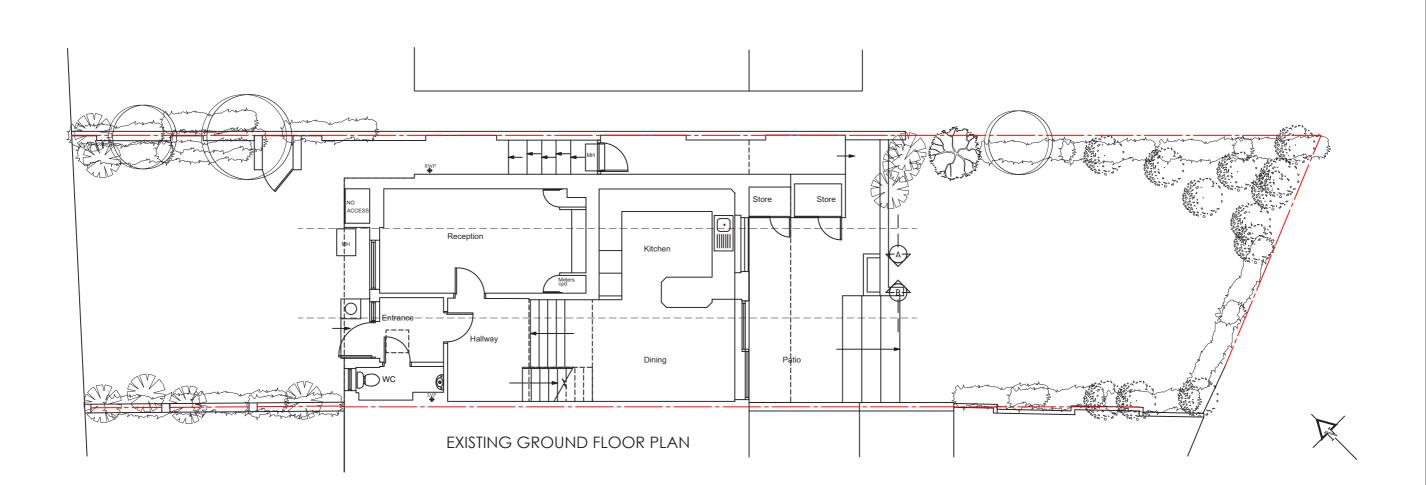

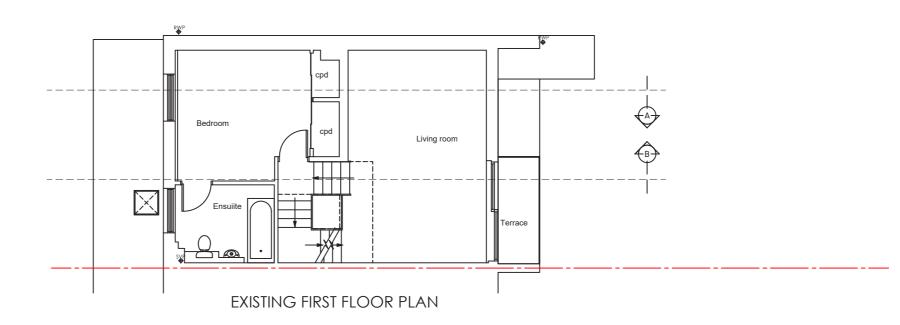

GENEMAL NOTES:

This drawing indicates basic structure. Full structural details and calculations by a Structural Engineer to satisfy current Building Regulations.

The design, specification, performance and structure of all elements of work are to be developed by the contractor strictly in accordance with current statutory regulations and certification requirements. Contractor to complete work to the required standard providing a completion certificate from the local authority Building Control Department.


					1	PROJECT
ite.						]
						]
1						]
						]
						<u> </u>
ed						Drawing No.
	Rev	Date	ln'l	Description Che	cked	

41 BELSIZE ROAD LONDON NW6 4RX

100


EXISTING GROUND AND FIRST FLOOR PLANS




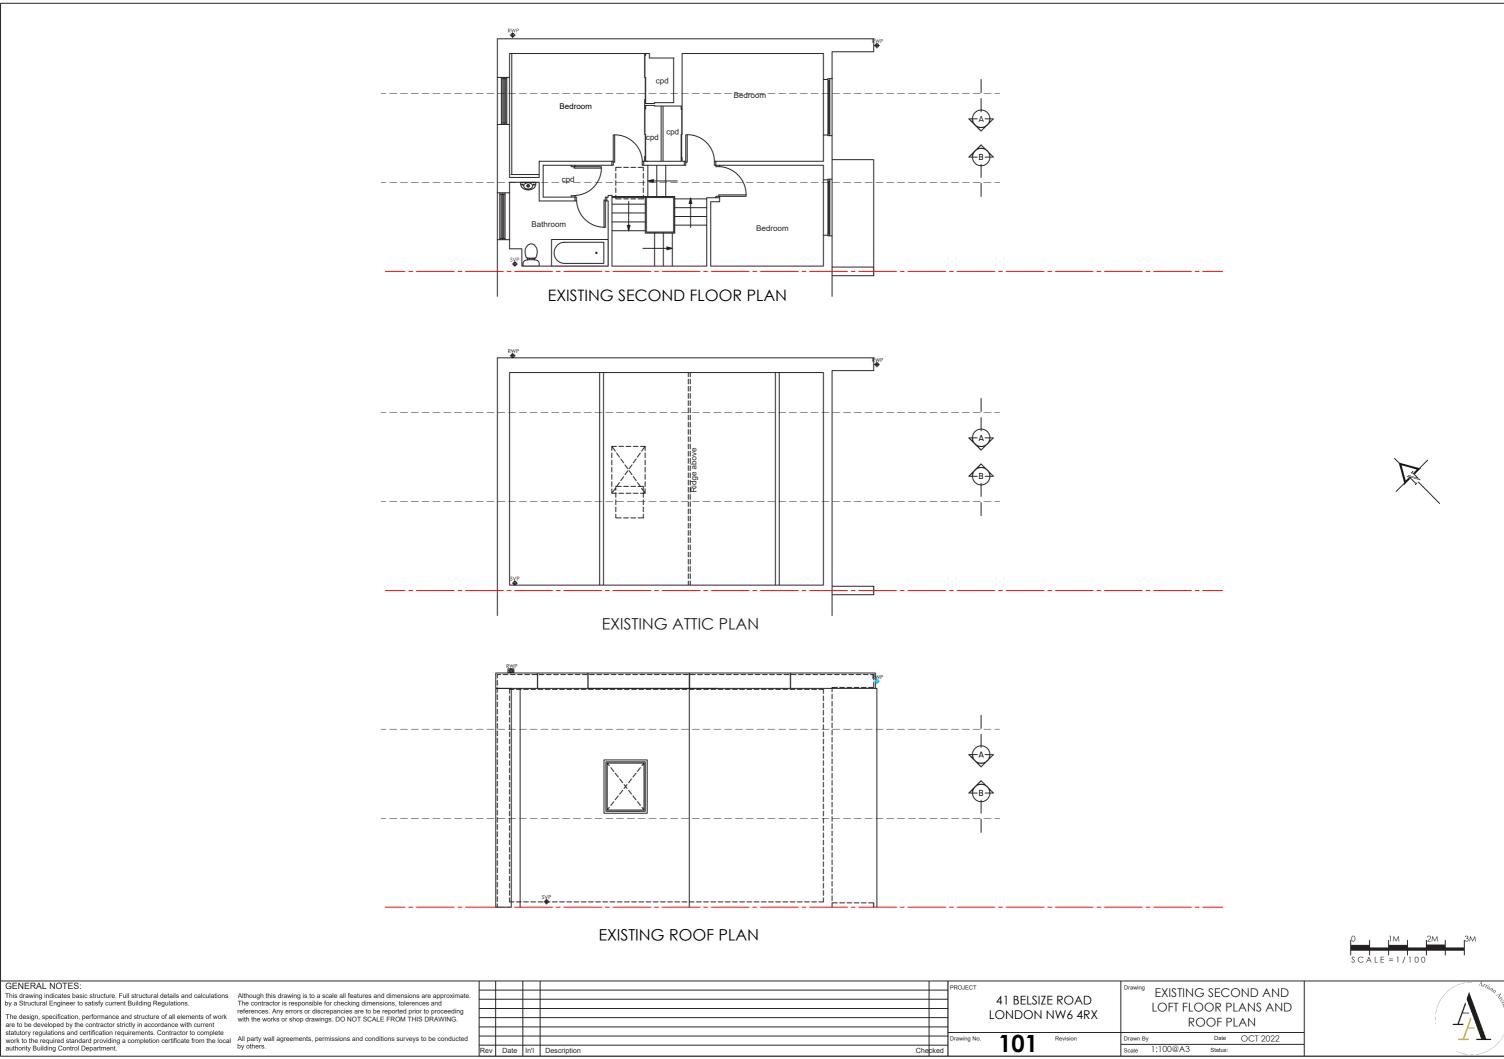

nate.						
ng						
ted						Drawing No.
	Rev	Date	ln'l	Description Che	cked	



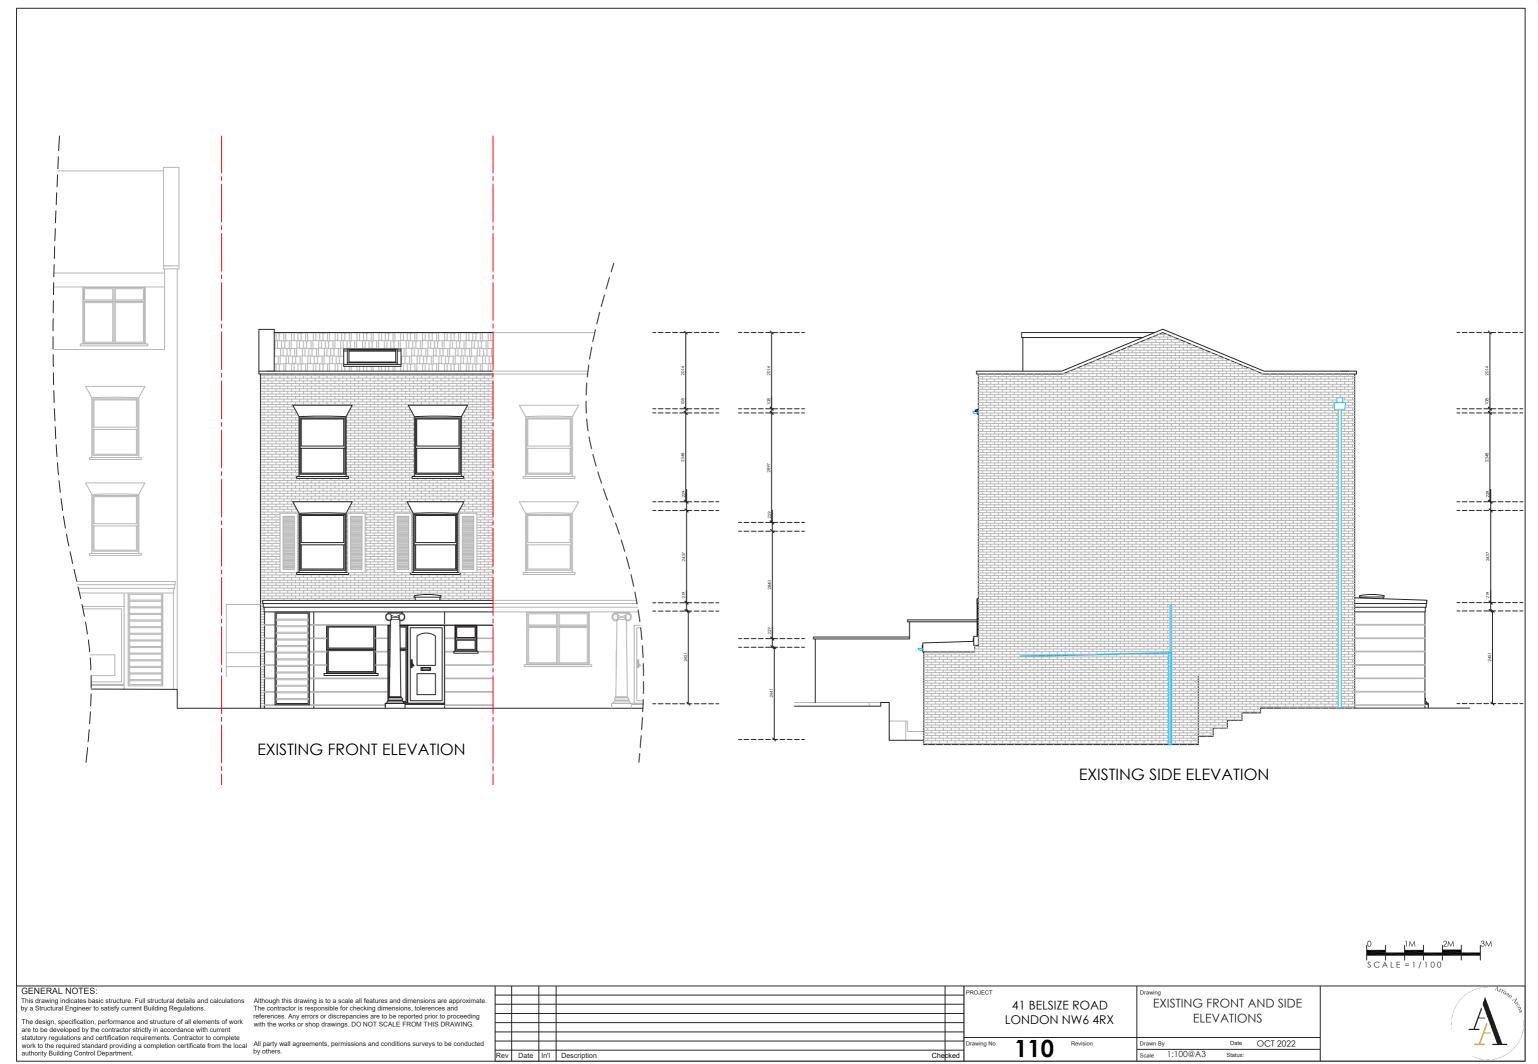

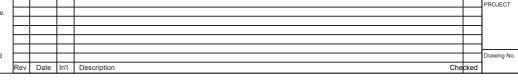

LONDON NW6 4RX

110

ELEVATIONS



