




Ground Floor
1 : 100

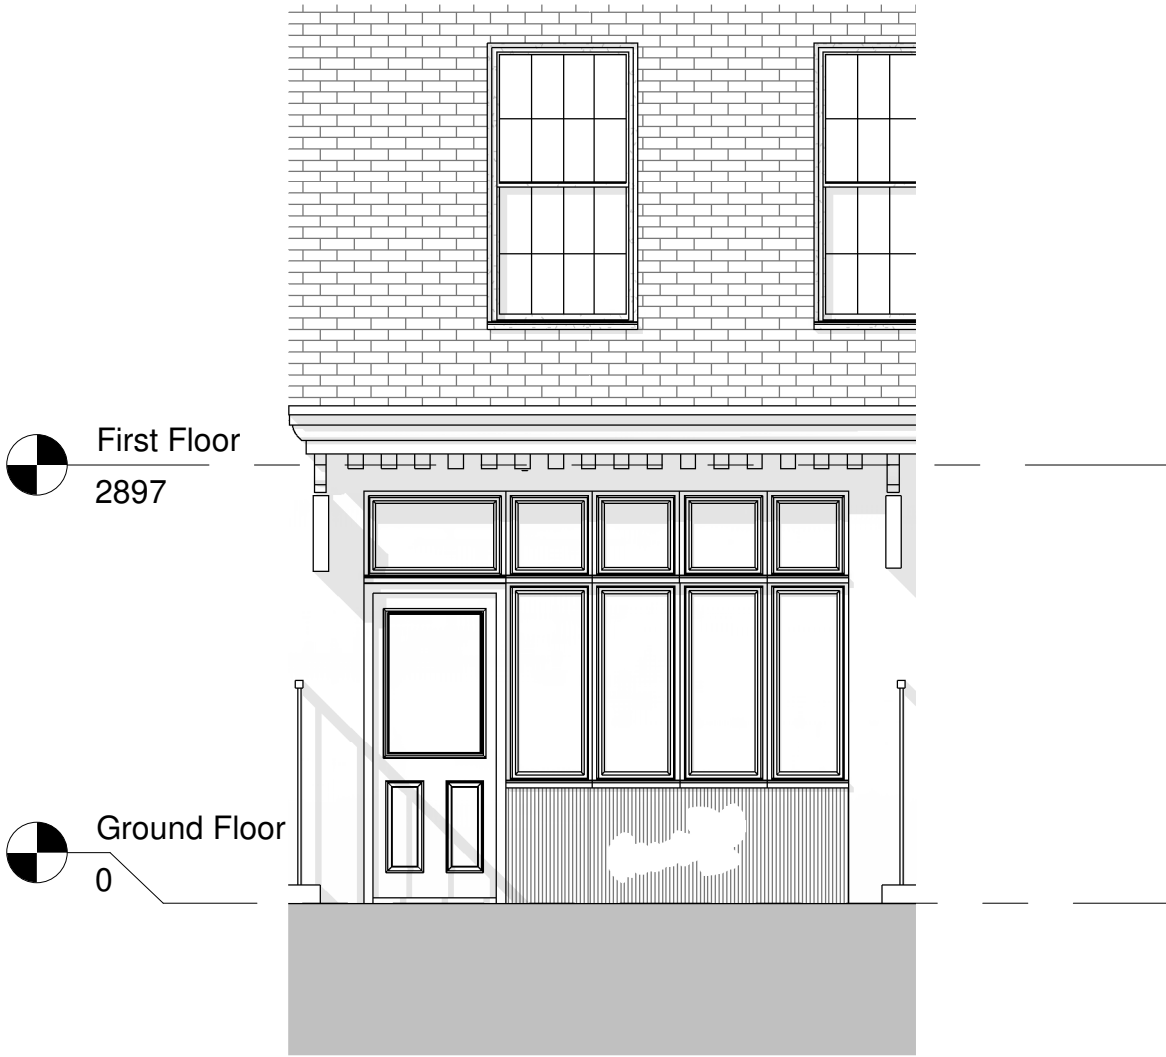

Front Elevation
1 : 50

CLIENT:

Jimmy Yeung

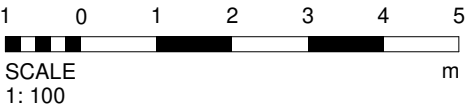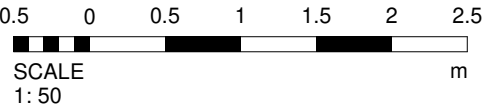

Rev.	AMENDMENT	DATE

54 Warren Street, W1T 5NN

Existing Drawing

SCALE: As indicated

DRAWN: AK

JOB / DRAWING No.

488-PL003

REVISION

