

N° 3, SECOND FLOOR
T/FFL +6.060

N° 3, FIRST FLOOR
T/FFL +3.000

N° 3, GROUND FLOOR
T/FFL ±0.000


N° 4, SECOND FLOOR
T/FFL +6.070

N° 4, FIRST FLOOR
T/FFL +3.000

N° 4, GROUND FLOOR
T/FFL -0.050

01 Front Elevation
scale: 1:100

02 East Elevation
scale: 1:100

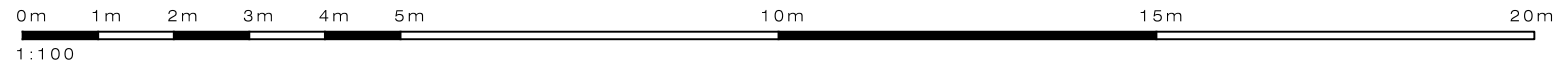

PLEASE NOTE:

- All dimensions to be checked on site before fabrication.
- Contractor to refer to engineers drawings before proceeding with works.
- All drawings and designs are covered by design right (intellectual property), and may not be distributed, copied or issue without written permission of the architect.
- All design concepts are the sole property of the architect and no adaptations, reproductions or copies may be made without written permission of the architect.
- These drawings are subject to any variation required or recommendation by any statutory authority, or for the better carrying out of the works.
- Samples to be provided by contractor for the architect approval.
- All finishes to architect satisfaction.
- All drawings to be approved by the architect before construction.

ADDITIONAL NOTES:

Rev	Issued for	Date	By	Issued	Rev	Issued for	Date	By	Issued

Client
Private

Architect
Ariel Greis Design

9 St Clair Dr, London E14 8UG
info@arielgreisdesign.com

Tel: +44 (0)20 3411 8831
www.arielgreisdesign.com

Project
4-12 Elsworth Rise
NW3 3SH

Title
Existing
Front and East Elevations
Dwellings 03 & 04

Project No
1910A

Status
Preliminary

Scale
1:100

Drawn
CV

Issued
AG

Date
05 Dec 19

Drawing No
APL_052

Revision
00