



1 GROUND FLOOR PLAN - PROPOSED_
SCALE 1:100 @ A3

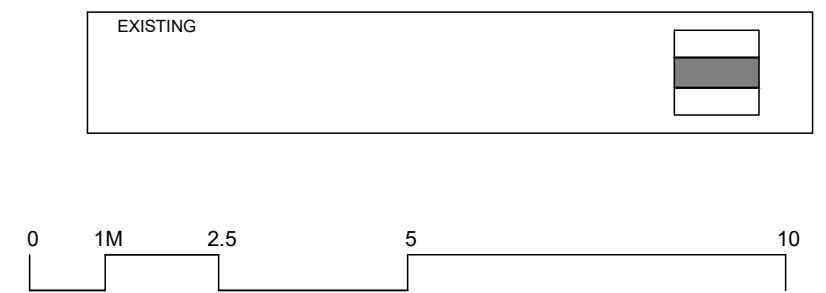

| | | | | | | | | | | | |
|---|-----------|---------------------|----------|-------------|---------------------------------------|----------|----------------------------|--------------|--|----------|-----------------|
|  TWINNING DESIGN LLP 330 West End Lane London NW6 1LN T: +44 (0) 20 7431 9550 E: studio@twinningdesign.com W: twinningdesign.com | Revisions | | Date | | Project | | Client | | Contractors must verify all dimensions on site before any works are commenced. This drawing remains the property of TWINNING DESIGN LLP and may not be reproduced in any way without prior consent. | | |
| | A | Issued for comments | 09.12.22 | | 37B FITZJOHN'S AVENUE, LONDON NW3 5JY | | GAB | | | | |
| | | | | | Area | | MAIN HOUSE | | | | |
| | | | | | Description | | PROPOSED GROUND FLOOR PLAN | | | | |
| | | | | Project No. | Date | Scale | Drawing No. | CAD File No. | Revision | Drawn by | Issue |
| | | | | 2112~GBR | | 1:100@A3 | GA-PR-PL-01 | - | A | EC | PLANNING |