

PROPOSED BACK INFILL.
Similar permission
has been granted at
number 37C (ref. 2022/2885/P)

TERRACE

TERRACE

LOUNGE

LOUNGE

BEDROOM

STORE

LOBBY

STORE

LOBBY

LIFT

BATHROOM

BATHROOM

BEDROOM

WARDROBE

BEDROOM




WARDROBE

BEDROOM


BATHROOM

BATHROOM

PROPOSED FRONT INFILL.
Similar permission has been granted at
number 37C (ref. 2022/2885/P)

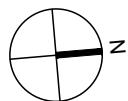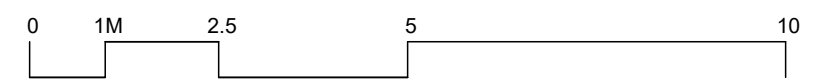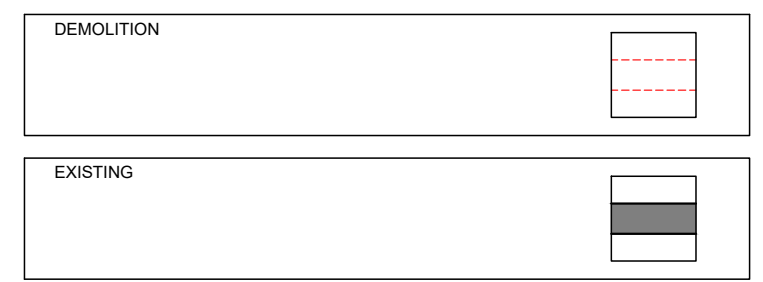

1 FIRST FLOOR PLAN - PROPOSED_
SCALE 1:100 @ A3

 TWINNING DESIGN LLP 330 West End Lane London NW6 1LN T: +44 (0) 20 7431 9550 E: studio@twinningdesign.com W: twinningdesign.com	Revisions	Date	Project	Client	Contractors must verify all dimensions on site before any works are commenced. This drawing remains the property of TWINNING DESIGN LLP and may not be reproduced in any way without prior consent.					
	A	Issued for comments	09.12.22	37B FITZJOHN'S AVENUE, LONDON NW3 5JY		GAB				
				Area		MAIN HOUSE				
				Description		PROPOSED FIRST FLOOR PLAN				
			Project No.	Date	Scale	Drawing No.	CAD File No.	Revision	Drawn by	Issue
			2112~GBR		1:100@A3	GA-PR-PL-02		A	EC	PLANNING