

15 Crediton Hill, London, NW6 1HS




[BrobyDNA]

Phone UK: +44 7979941113
Phone DK: +45 41119158
Email: info@BrobyDNA.com


Project Title: 15 Crediton Hill
Date: 13/11/2022

Detail: Location Plan
Drawing No.: CH_EX_LP_RevB_FG2

This drawing is the property of Max Broby and BrobyDNA LTD.
Copyright is reserved and this drawing is issued on the condition that it is not copied, reproduced, retained or disclosed to any unauthorised person, either wholly or in part, without our consent. Do not scale from this drawing, check all dimensions on site.

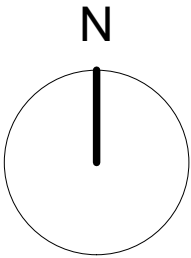

15 Crediton Hill, London, NW6 1HS

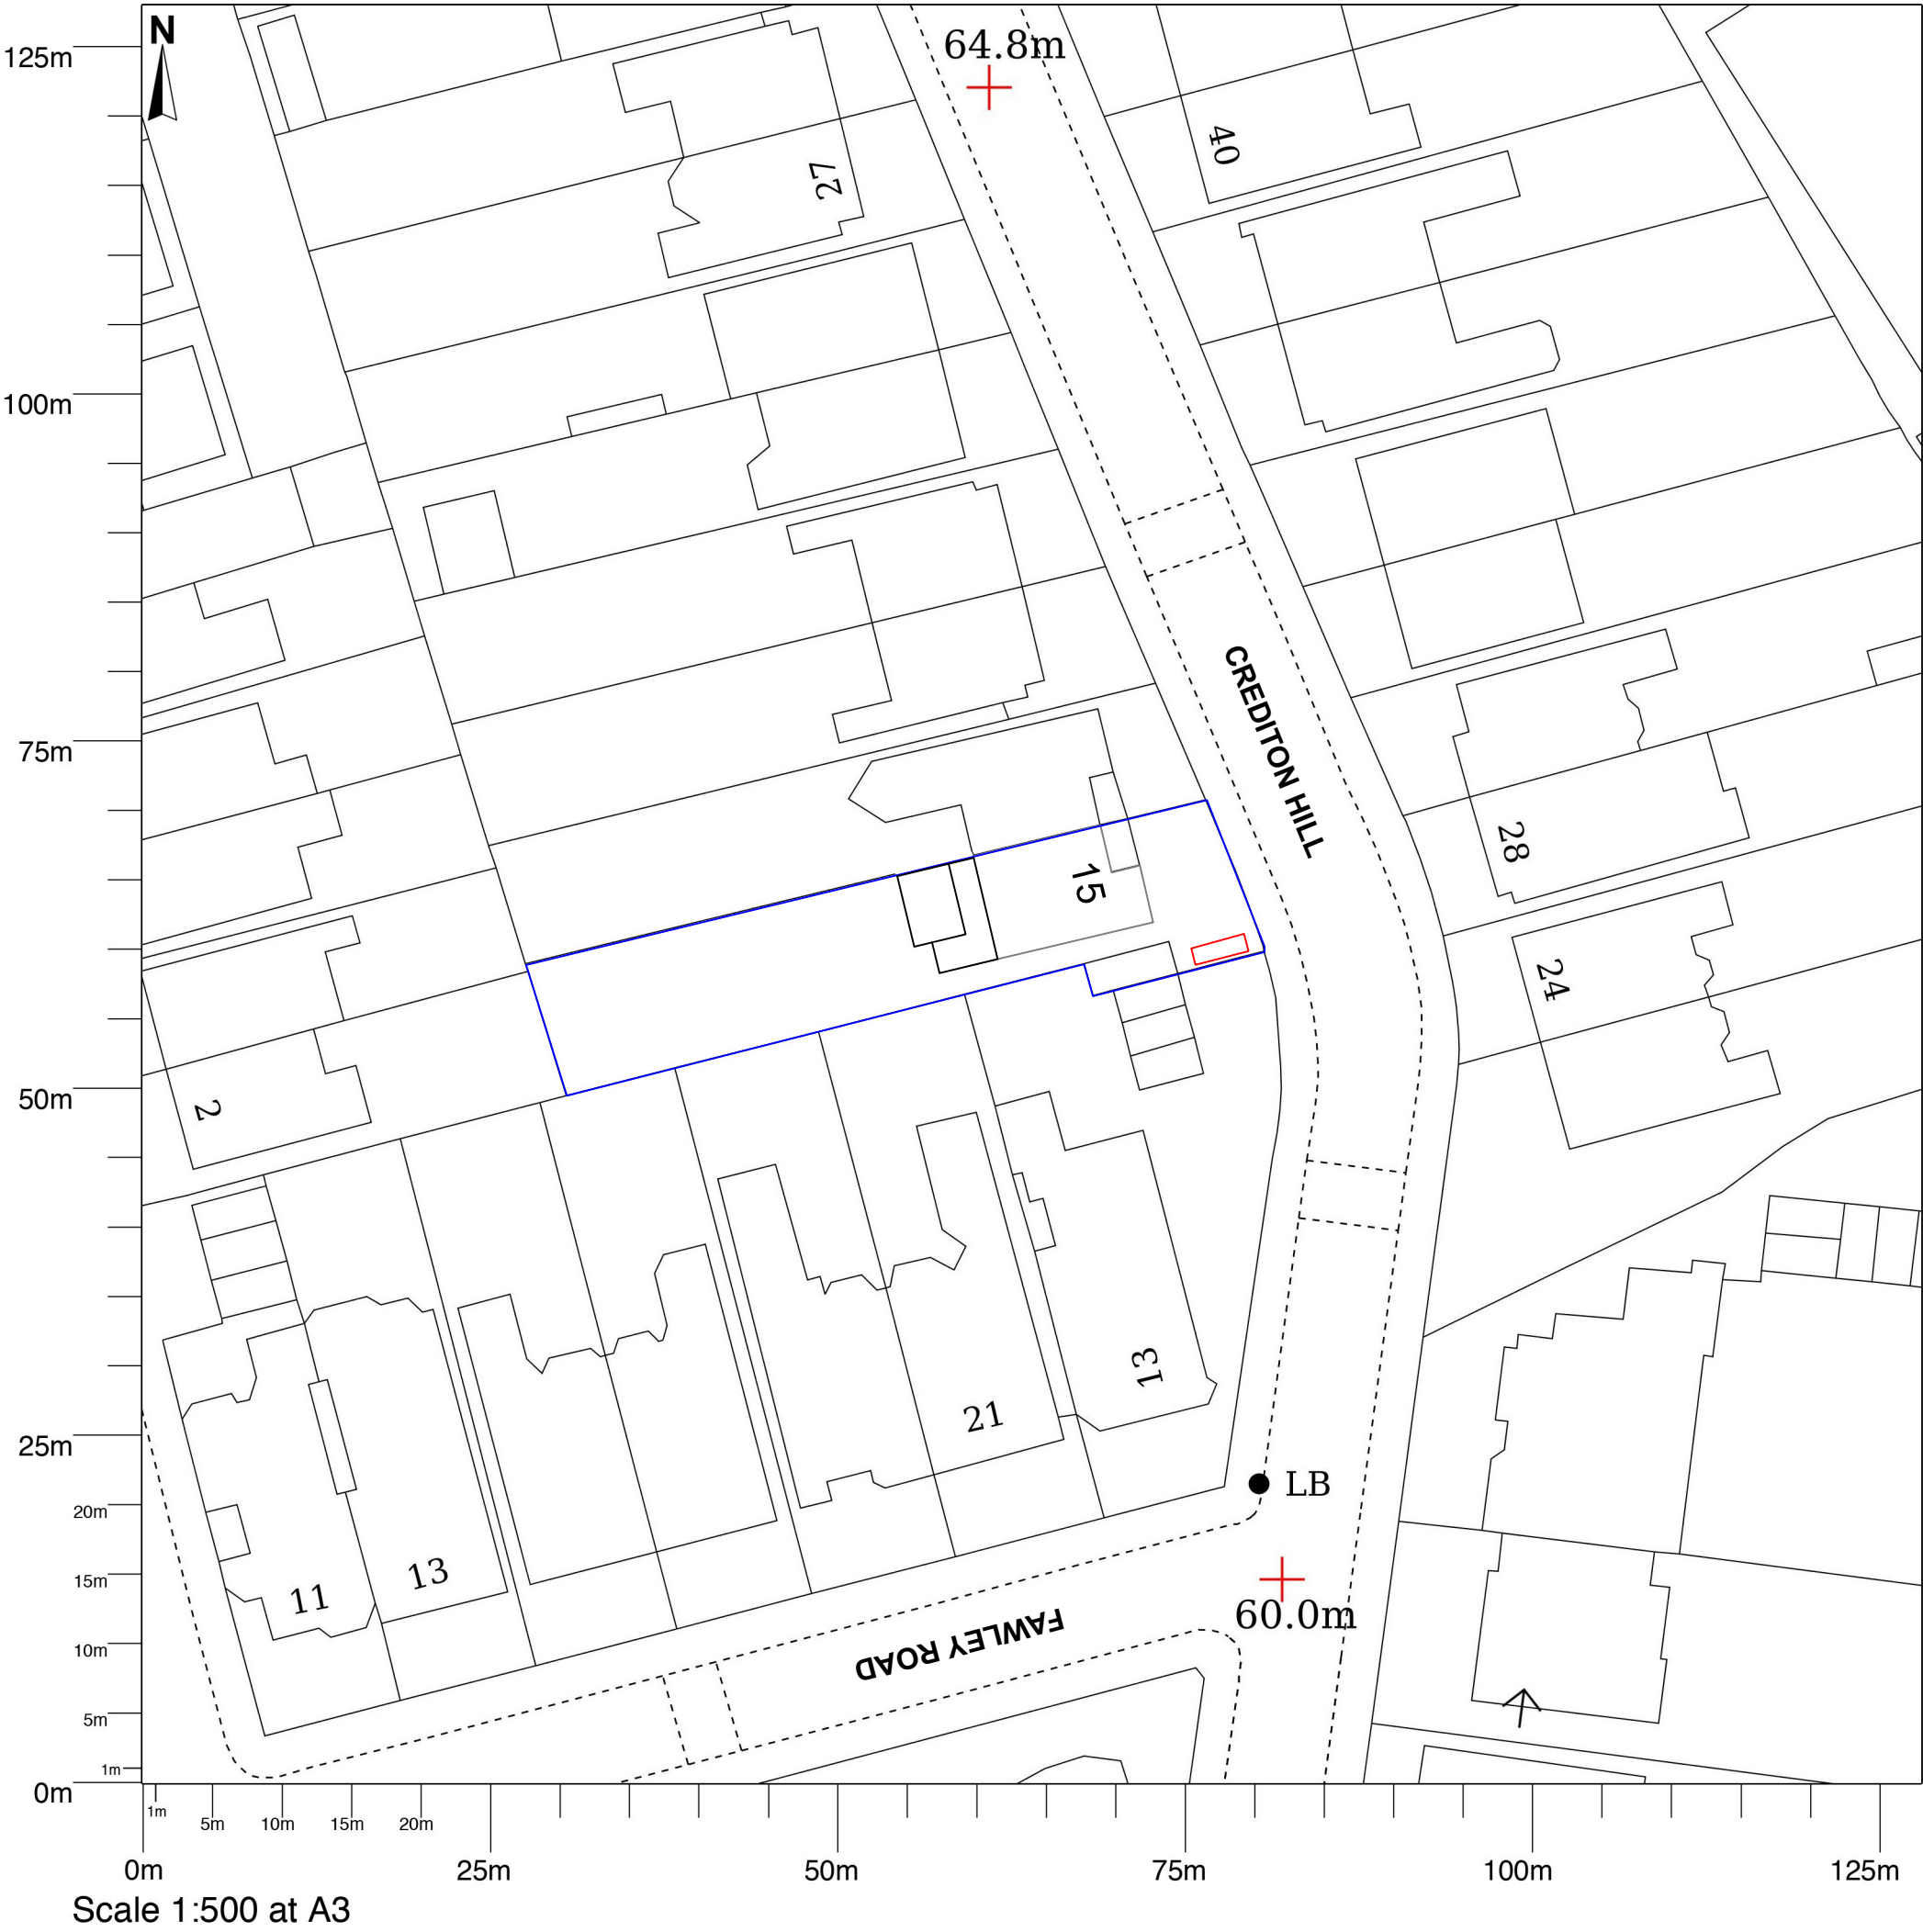


[BrobyDNA]

Phone UK: +44 7979941113
Phone DK: +45 41119158
Email: info@BrobyDNA.com

Project Title: 15 Crediton Hill
Date: 13/11/2022

Detail: Block Plan
Drawing No.: CH_PP_BP_RevB_FG2

This drawing is the property of Max Broby and BrobyDNA LTD.
Copyright is reserved and this drawing is issued on the condition that it is not copied, reproduced, retained or disclosed to any unauthorised person, either wholly or in part, without our consent. Do not scale from this drawing, check all dimensions on site.

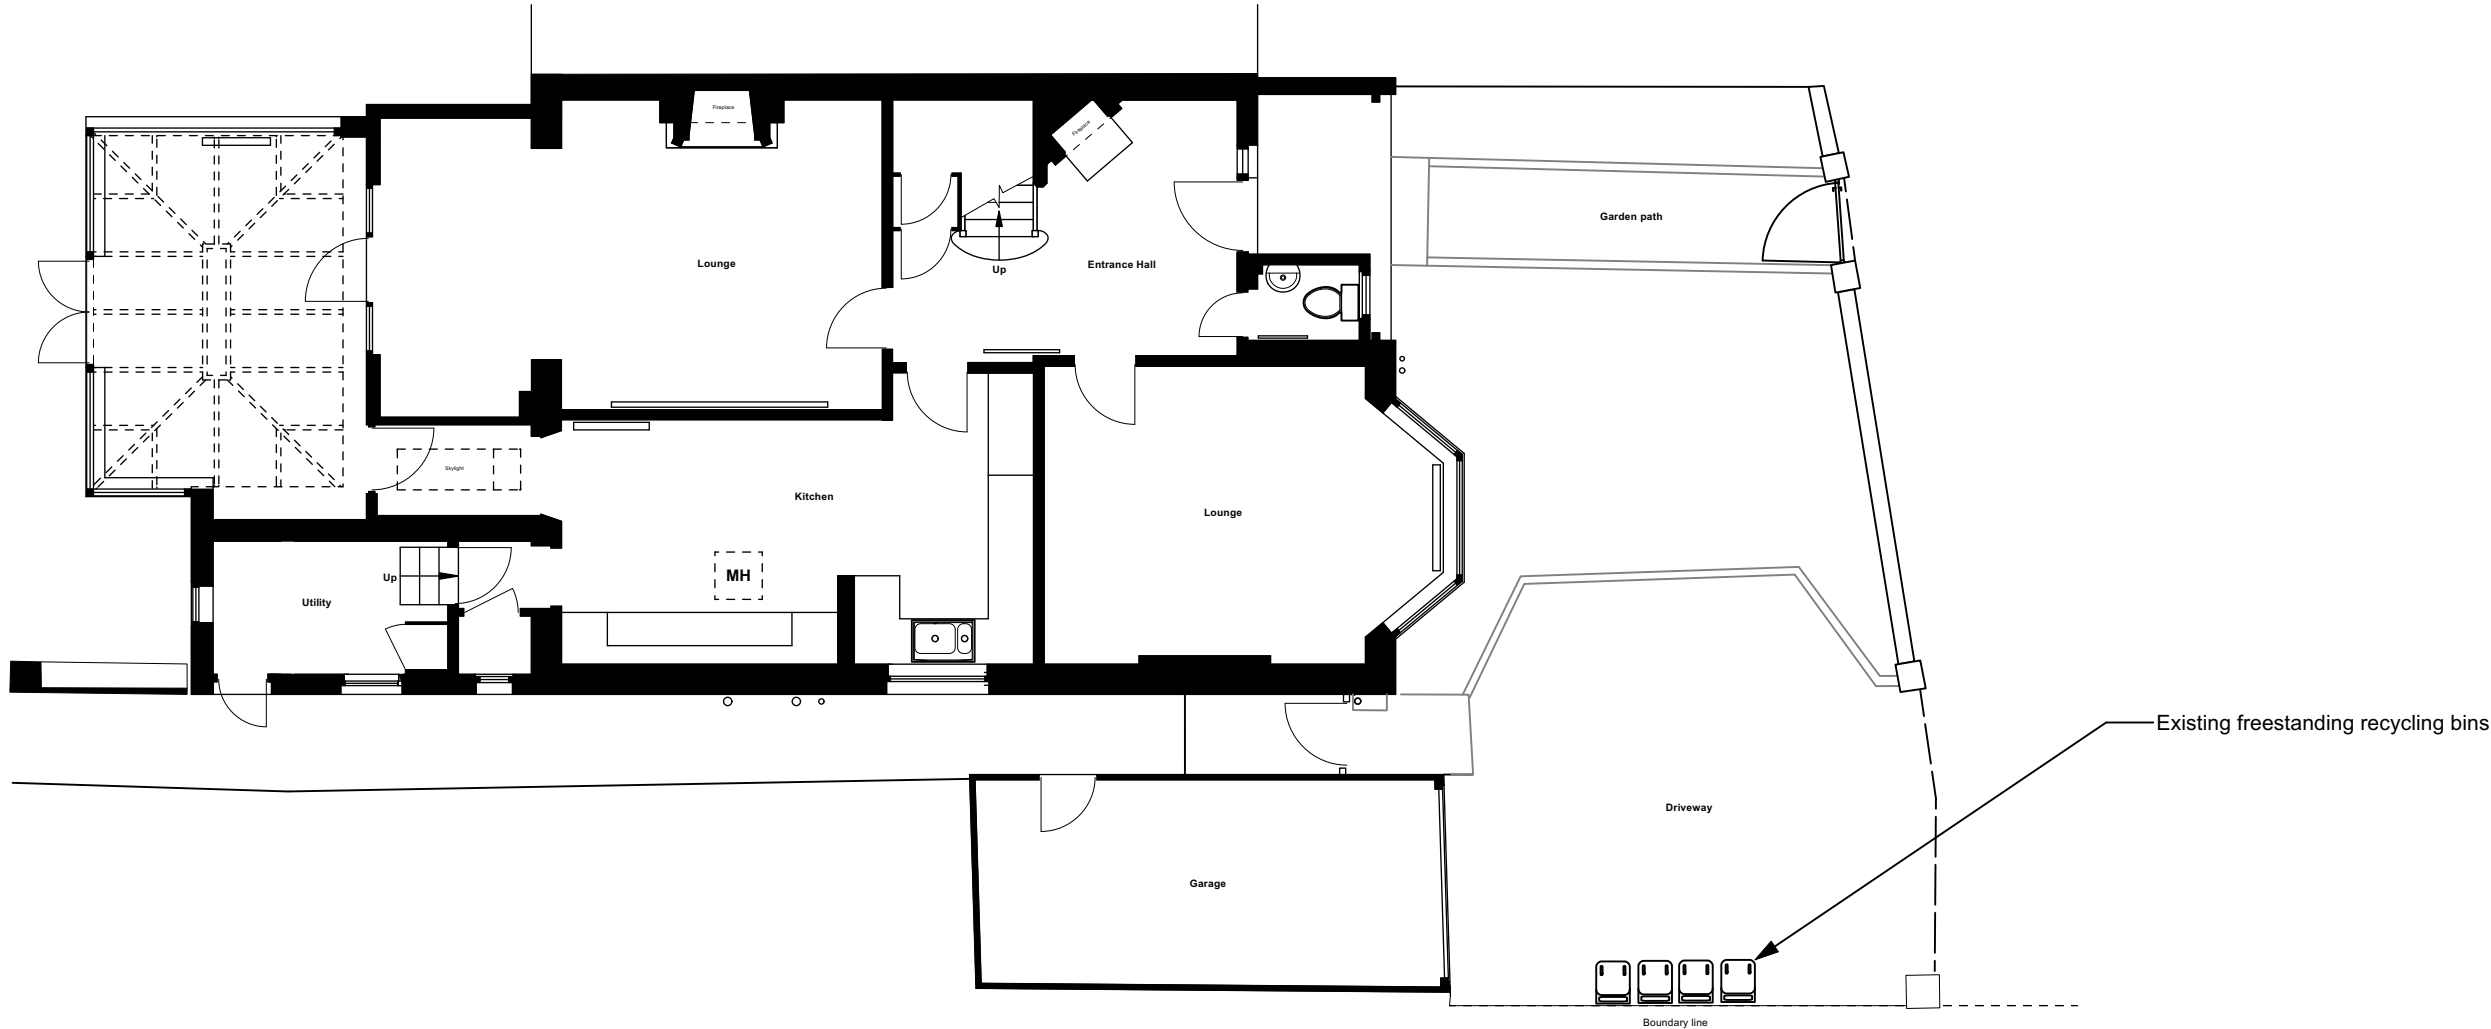

[BrobyDNA]

Phone UK: +44 7979941113
Phone DK: +45 41119158
Email: info@BrobyDNA.com



Project Title: 15 Crediton Hill
Date: 14/11/2022

Detail: Existing Ground Floor Plan
Drawing No.: CH_EX_GA_GF_RevA_FG2

Issue/Revision: 01/Rev A
CAD File:

Drawn By: MXB
Scale: 1:100 @ A3

This drawing is the property of Max Broby and BrobyDNA LTD. Copyright is reserved and this drawing is issued on the condition that it is not copied, reproduced, retained or disclosed to any unauthorised person, either wholly or in part, without our consent. Do not scale from this drawing, check all dimensions on site.

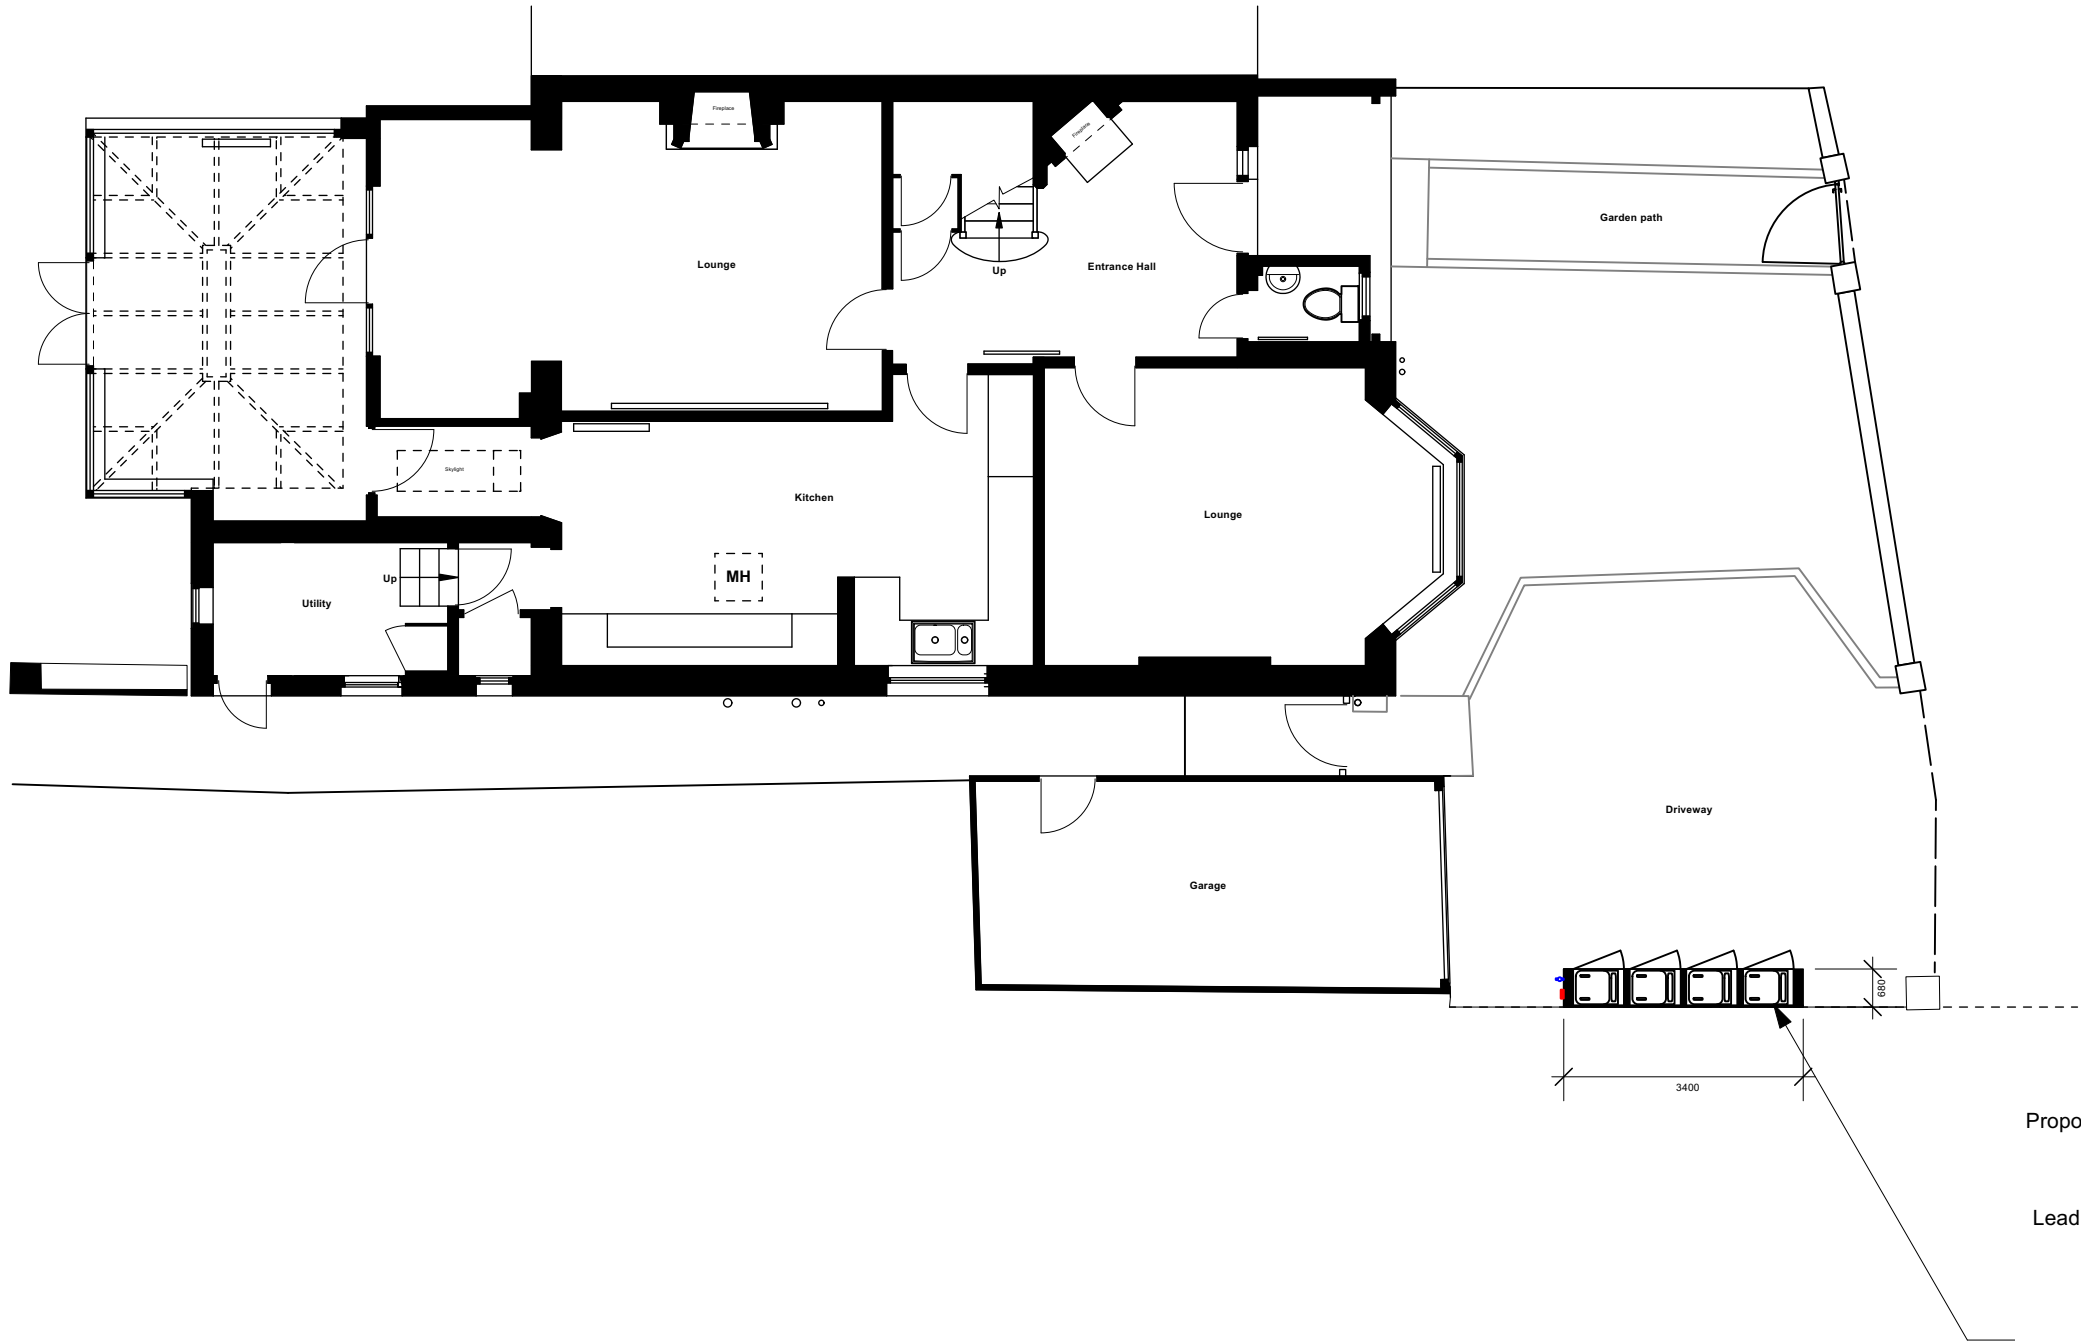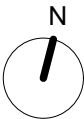

Proposed bin store for 4no wheelie bins size: 560x720x1070mm.

Timber hardwood doors to match garage doors.

Lead or zinc clad separately labelled hinged covers/lids for each bin.

13A power point and garden tap on side of enclosure.

Optional gas meter locations.



[BrobyDNA]

Phone UK: +44 7979941113
Phone DK: +45 41119158
Email: info@BrobyDNA.com

Project Title: 15 Crediton Hill
Date: 15/11/2022


Detail: Proposed Ground Floor Plan
Drawing No.: CH_PP_GA_GF_RevA_FG2

Issue/Revision: 01/Rev A
CAD File:

Drawn By: MXB
Scale: 1:100 @ A3

This drawing is the property of Max Broby and BrobyDNA LTD. Copyright is reserved and this drawing is issued on the condition that it is not copied, reproduced, retained or disclosed to any unauthorised person, either wholly or in part, without our consent. Do not scale from this drawing, check all dimensions on site.

15 Crediton Hill Existing FG2

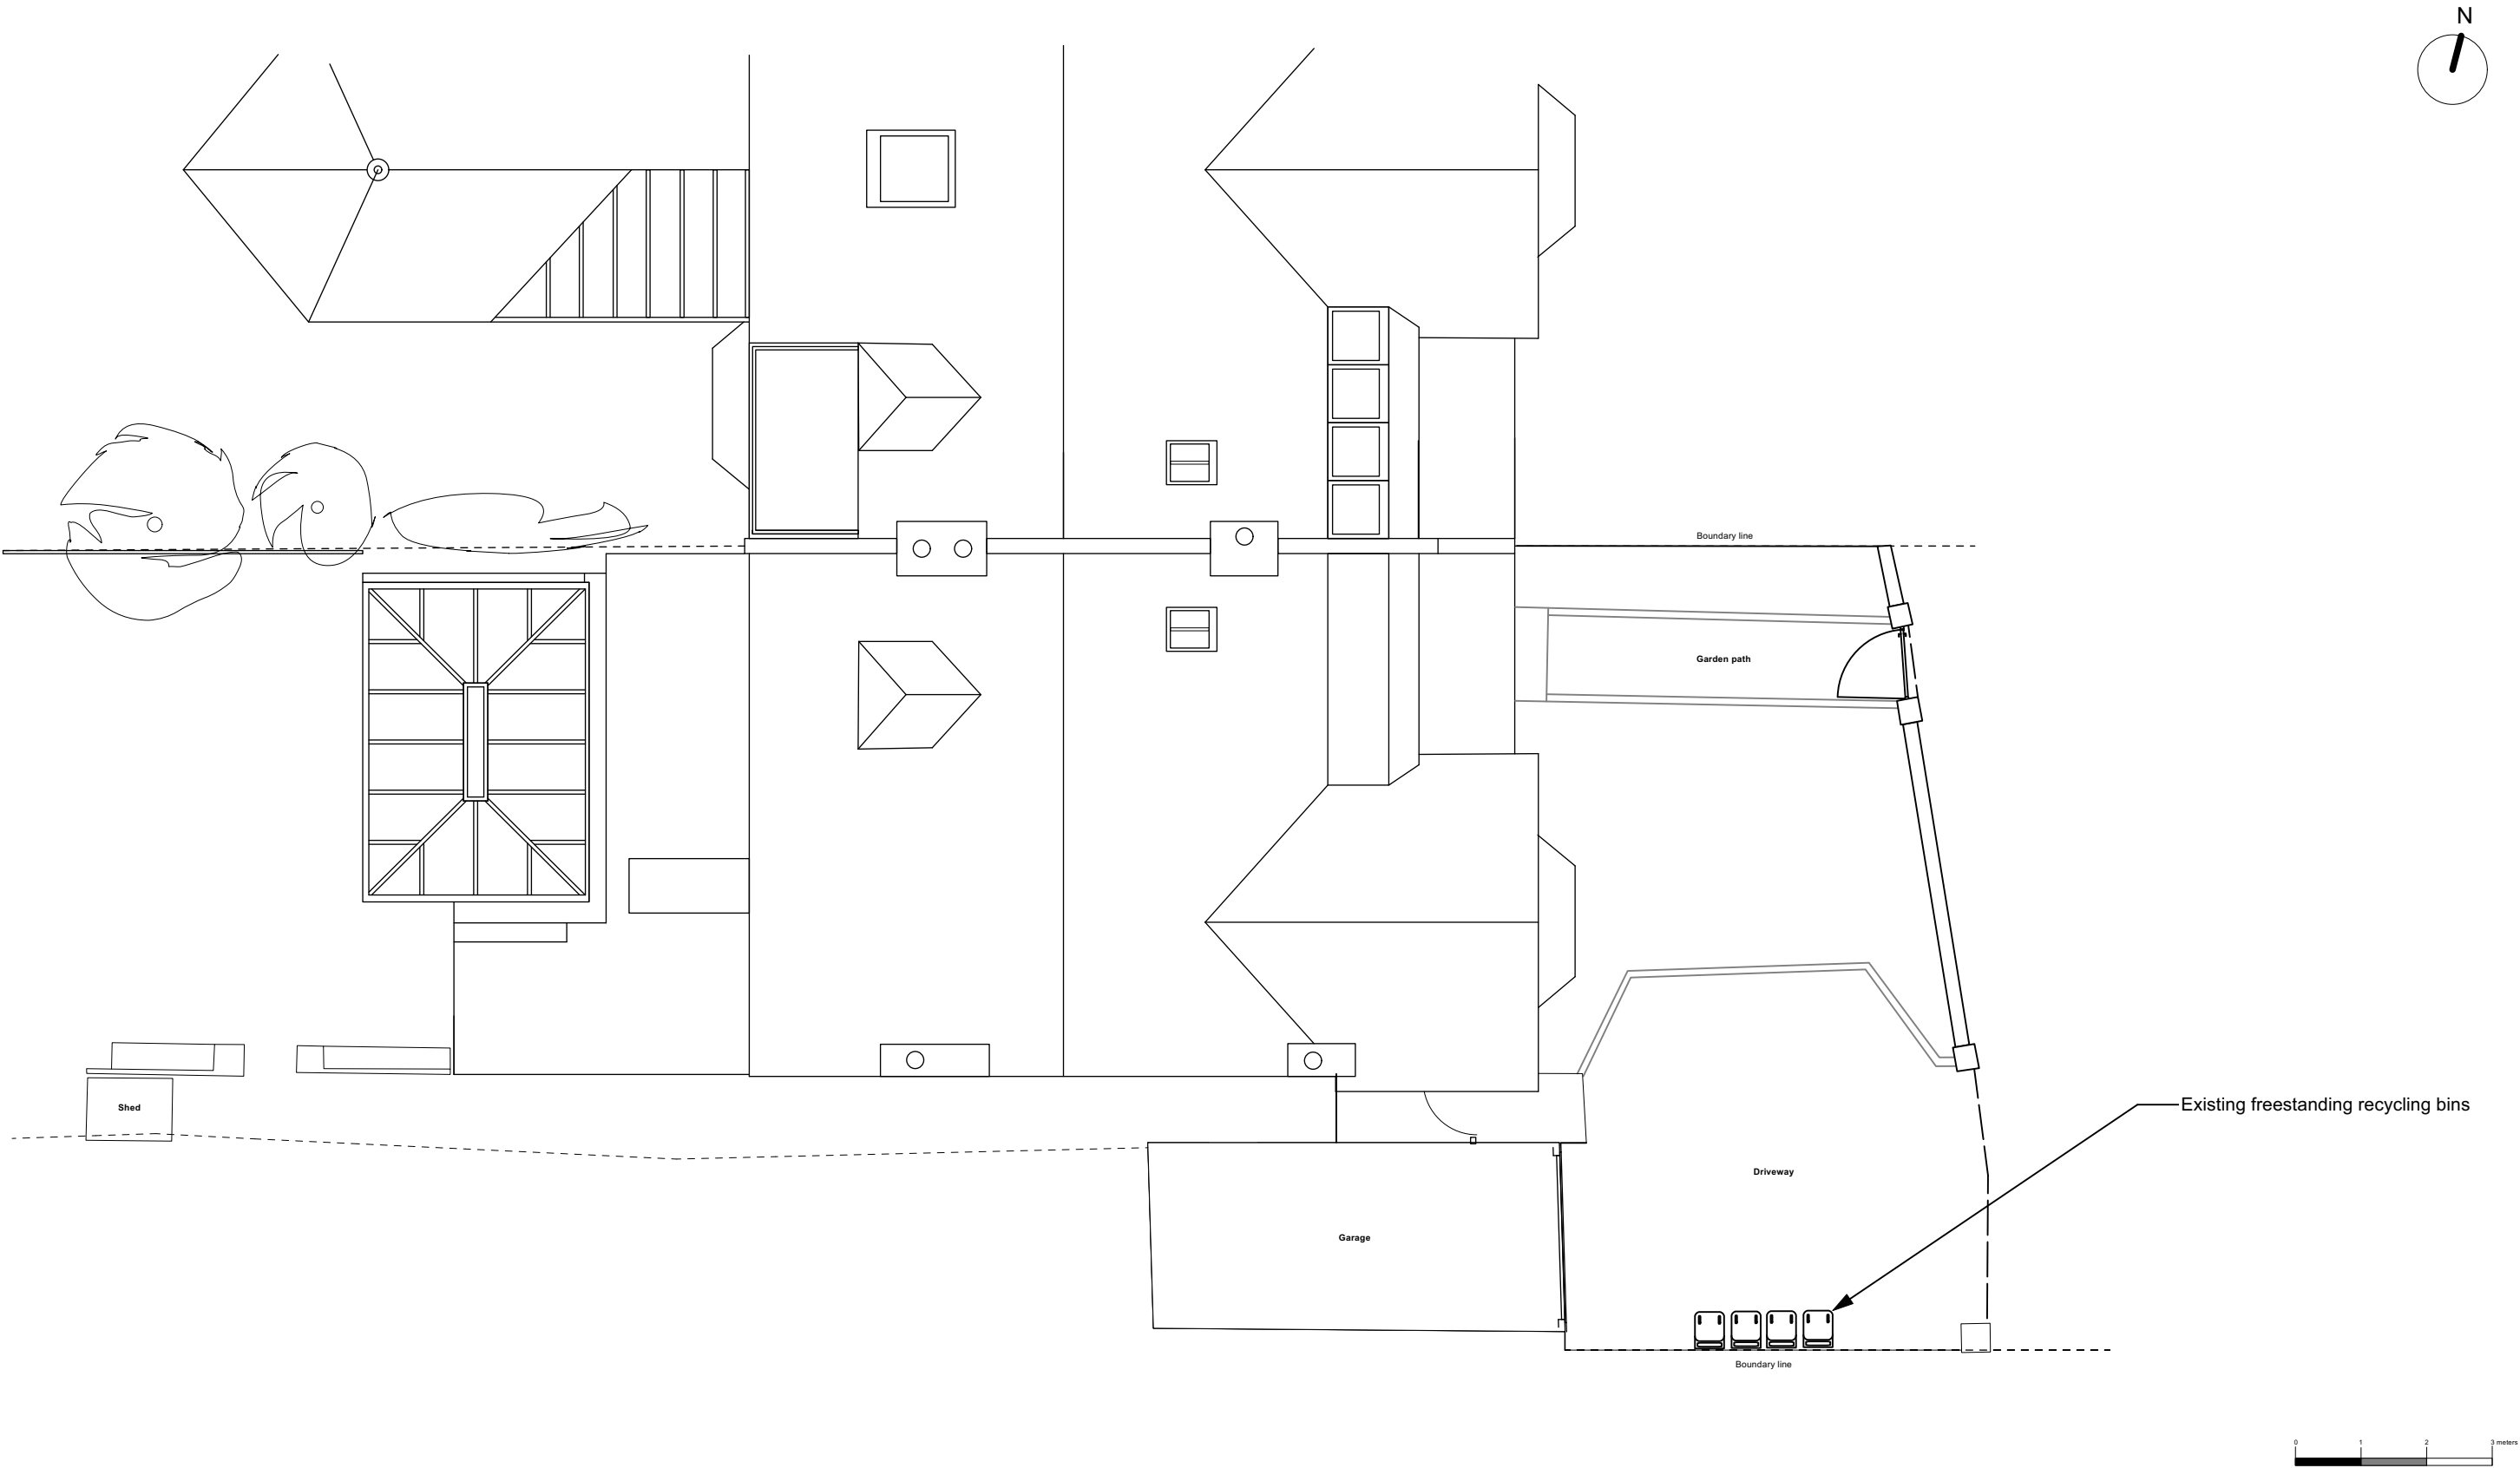

[BrobyDNA]

Phone UK: +44 7979941113
Phone DK: +45 41119158
Email: info@BrobyDNA.com

Project Title: 15 Crediton Hill
Date: 14/11/2022


Detail: Existing Roof Plan
Drawing No.: CH_EX_RP_RevA_FG2

Issue/Revision: 01/Rev A
CAD File:

Drawn By: MXB
Scale: 1:100 @ A3

This drawing is the property of Max Broby and BrobyDNA LTD. Copyright is reserved and this drawing is issued on the condition that it is not copied, reproduced, retained or disclosed to any unauthorised person, either wholly or in part, without our consent. Do not scale from this drawing, check all dimensions on site.

15 Crediton Hill_Proposed FG2

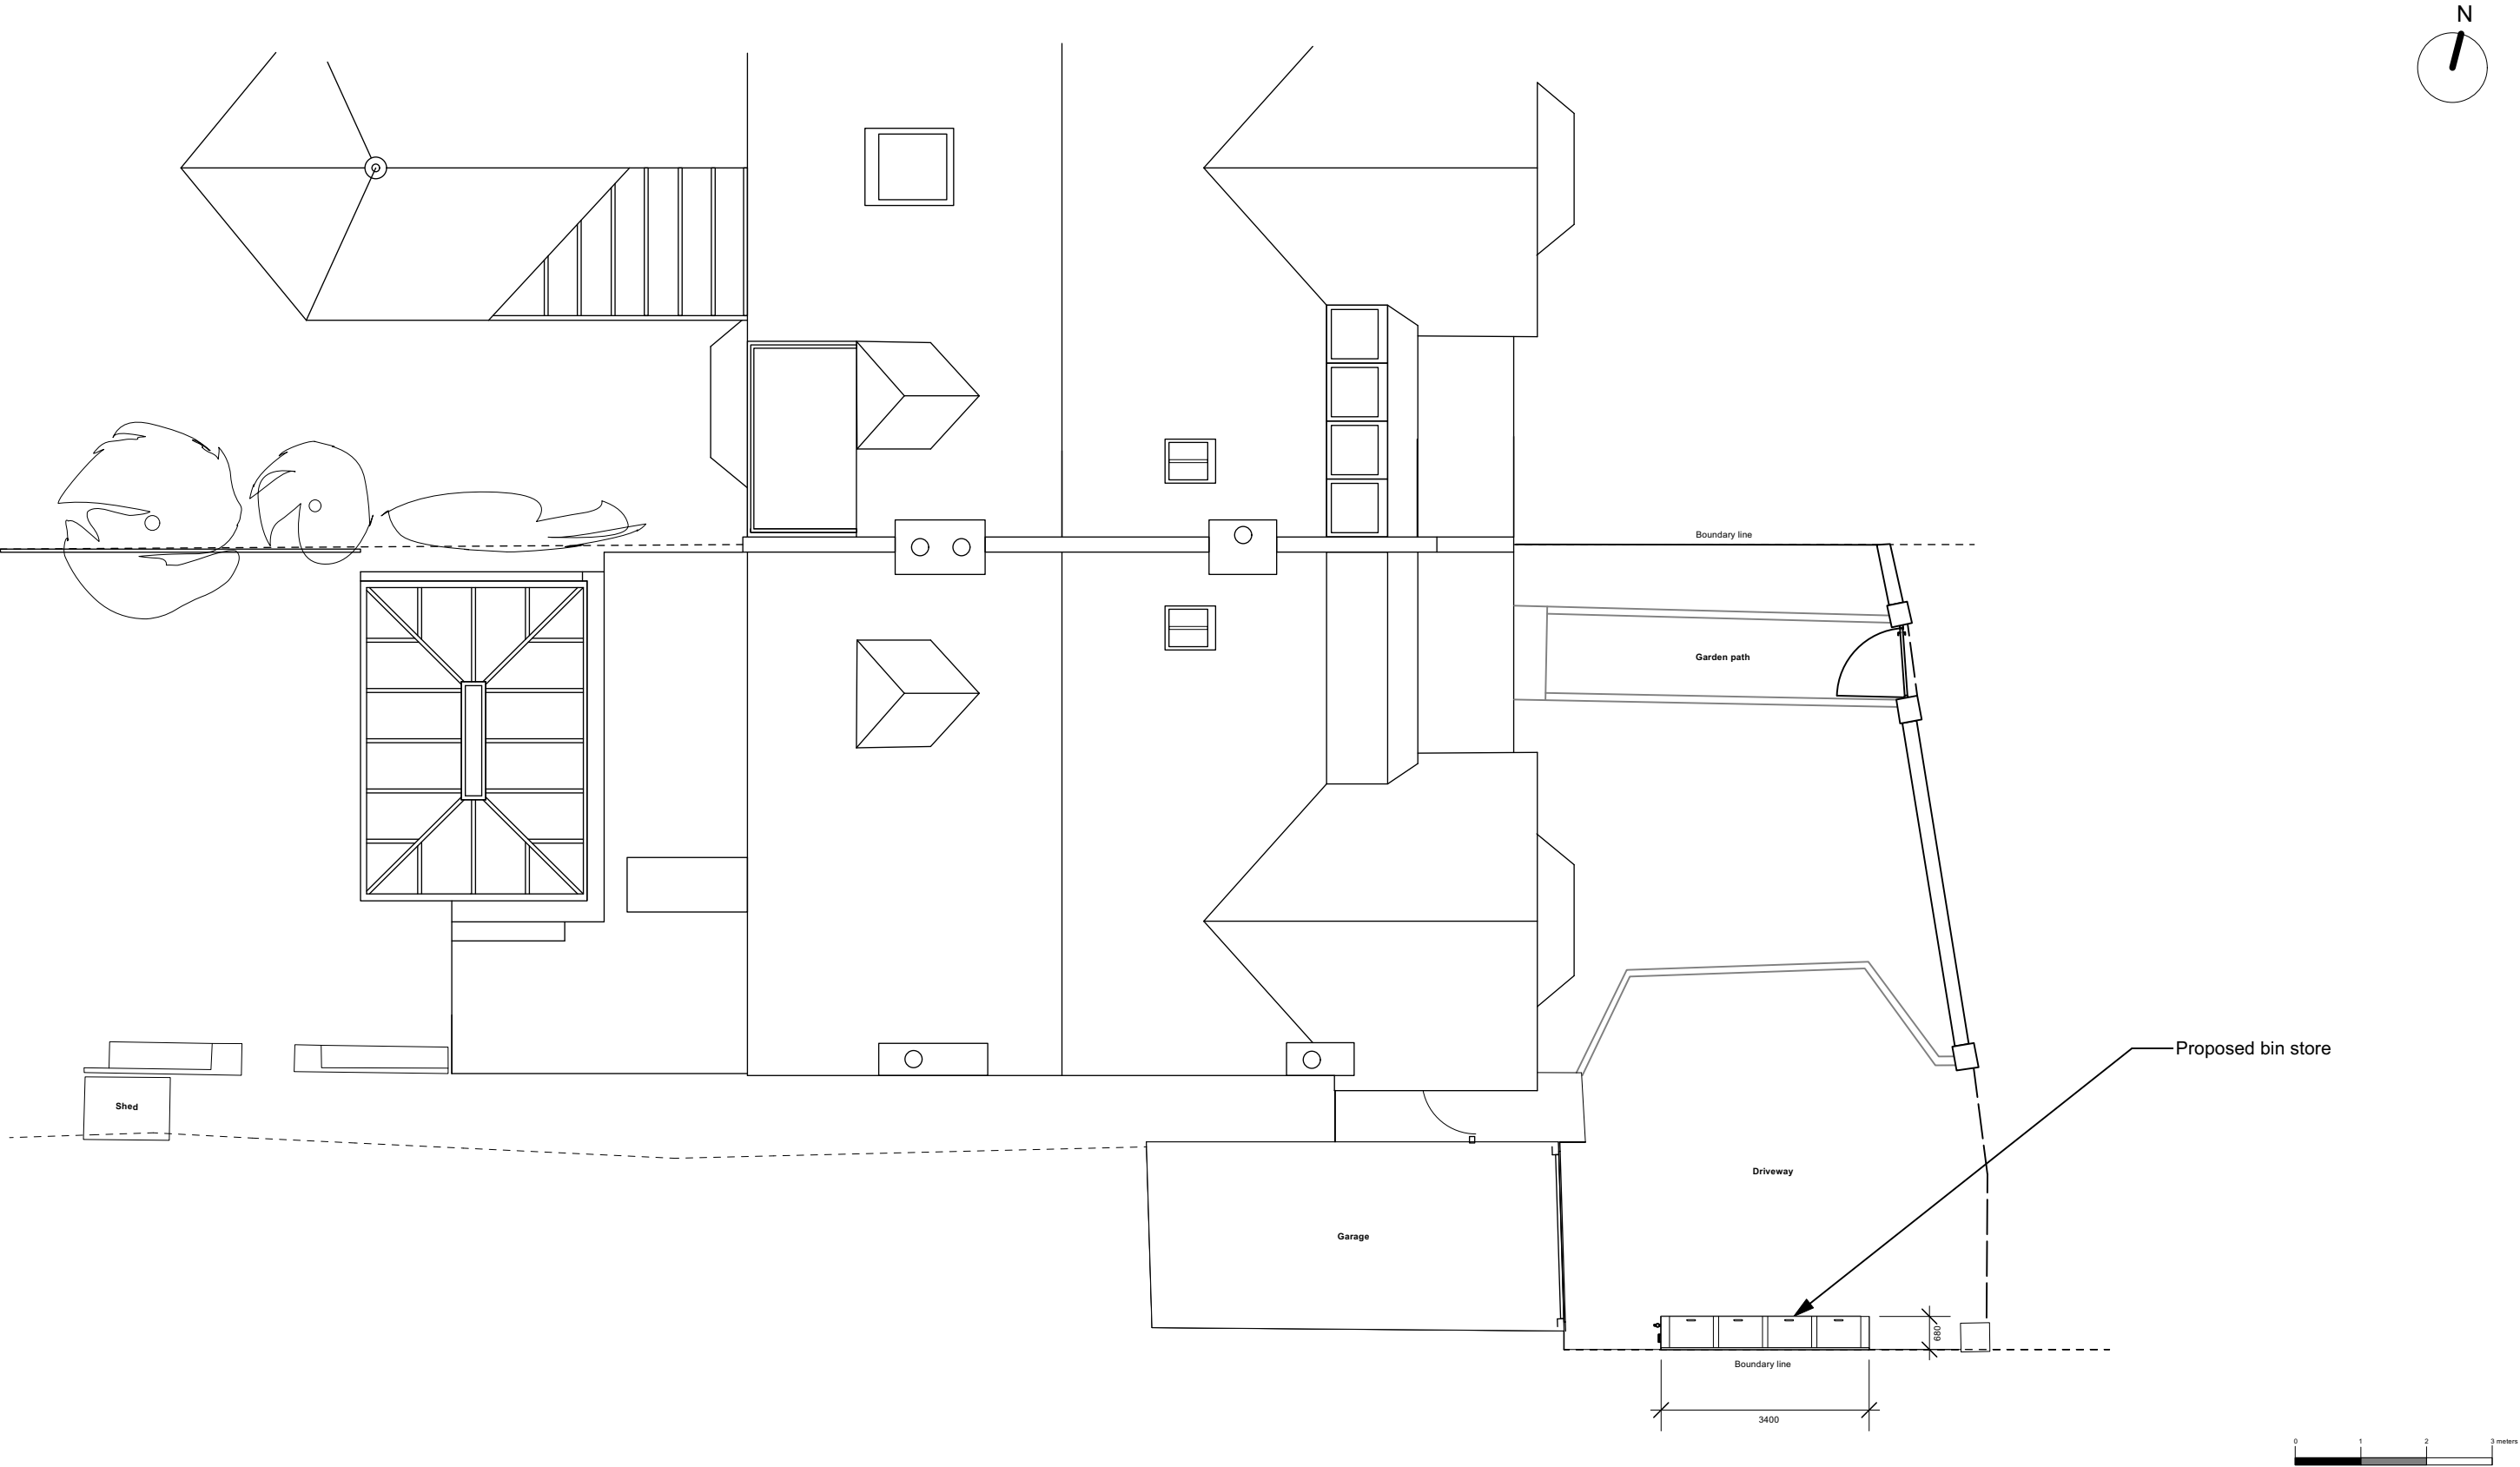

[BrobyDNA]

Phone UK: +44 7979941113
Phone DK: +45 41119158
Email: info@BrobyDNA.com

Project Title: 15 Crediton Hill
Date: 14/11/2022

Detail: Proposed Roof Plan
Drawing No.: CH_PP_RP_RevA_FG2

Issue/Revision: 01/Rev A
CAD File:

Drawn By: MXB
Scale: 1:100 @ A3


This drawing is the property of Max Broby and BrobyDNA LTD. Copyright is reserved and this drawing is issued on the condition that it is not copied, reproduced, retained or disclosed to any unauthorised person, either wholly or in part, without our consent. Do not scale from this drawing, check all dimensions on site.

15 Crediton Hill Existing FG2

Existing freestanding recycling bins



Existing East Elevation_Garden

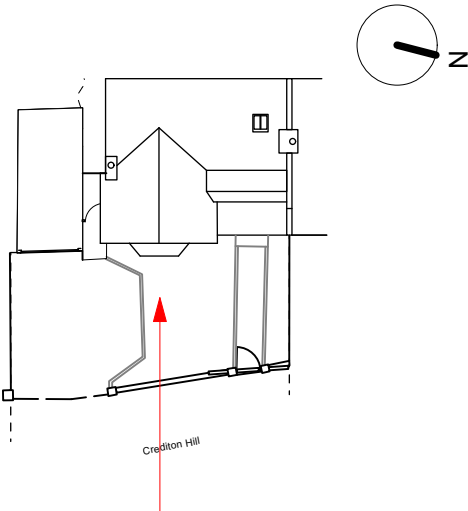

[BrobyDNA]

Phone UK: +44 7979941113
Phone DK: +45 41119158
Email: info@BrobyDNA.com

Project Title: 15 Crediton Hill
Date: 13/11/2022

Detail: Existing East Elevation Garden
Drawing No.: CH_EX_GE_East_G_RevA_FG2

Issue/Revision: 01/Rev A
CAD File:

Drawn By: MXB
Scale: 1:100 @ A3


This drawing is the property of Max Broby and BrobyDNA LTD. Copyright is reserved and this drawing is issued on the condition that it is not copied, reproduced, retained or disclosed to any unauthorised person, either wholly or in part, without our consent. Do not scale from this drawing, check all dimensions on site.

15 Crediton Hill_Proposed_FG2

Proposed recycling bin store



Proposed East Elevation_Garden

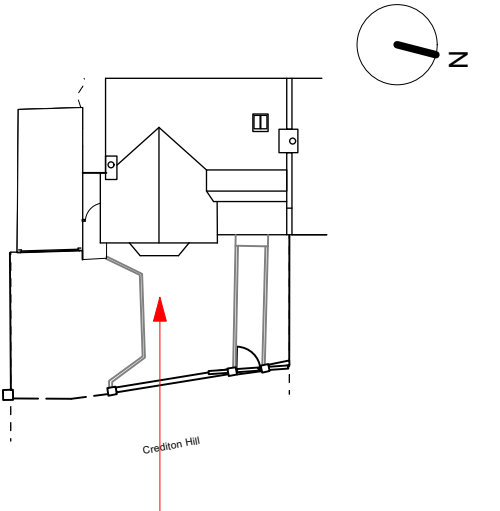

[BrobyDNA]

Phone UK: +44 7979941113
Phone DK: +45 41119158
Email: info@BrobyDNA.com

Project Title: 15 Crediton Hill
Date: 13/11/2022

Detail: Proposed East Elevation Garden
Drawing No.: CH_PP_GE_East_G_RevA_FG2

Issue/Revision: 01/Rev A
CAD File:

Drawn By: MXB
Scale: 1:100 @ A3


This drawing is the property of Max Broby and BrobyDNA LTD. Copyright is reserved and this drawing is issued on the condition that it is not copied, reproduced, retained or disclosed to any unauthorised person, either wholly or in part, without our consent. Do not scale from this drawing, check all dimensions on site.

15 Crediton Hill Existing FG2

Existing freestanding recycling bins behind gate



Existing East Elevation_Street

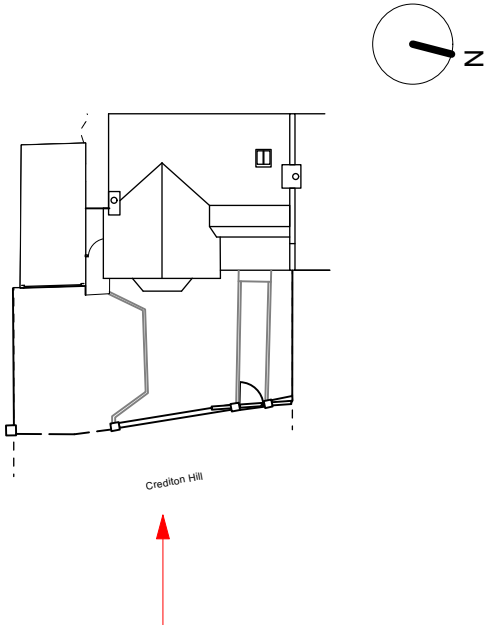

[BrobyDNA]

Phone UK: +44 7979941113
Phone DK: +45 41119158
Email: info@BrobyDNA.com



Project Title: 15 Crediton Hill
Date: 13/11/2022

Detail: Existing East Elevation Garden
Drawing No.: CH_EX_GE_East_S_RevA_FG2

Issue/Revision: 01/Rev A
CAD File:

Drawn By: MXB
Scale: 1:100 @ A3

This drawing is the property of Max Broby and BrobyDNA LTD. Copyright is reserved and this drawing is issued on the condition that it is not copied, reproduced, retained or disclosed to any unauthorised person, either wholly or in part, without our consent. Do not scale from this drawing, check all dimensions on site.

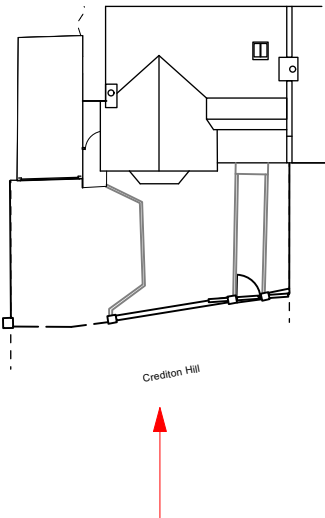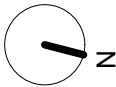

Proposed recycling bin store



Proposed East Elevation_Street



[BrobyDNA]

Phone UK: +44 7979941113
Phone DK: +45 41119158
Email: info@BrobyDNA.com

Project Title: 15 Crediton Hill
Date: 13/11/2022

Detail: Proposed East Elevation Garden
Drawing No.: CH_PP_GE_East_S_RevA_FG2


Issue/Revision: 01/Rev A
CAD File:

Drawn By: MXB
Scale: 1:100 @ A3



This drawing is the property of Max Broby and BrobyDNA LTD. Copyright is reserved and this drawing is issued on the condition that it is not copied, reproduced, retained or disclosed to any unauthorised person, either wholly or in part, without our consent. Do not scale from this drawing, check all dimensions on site.

15 Crediton Hill Existing FG2


Existing freestanding recycling bins

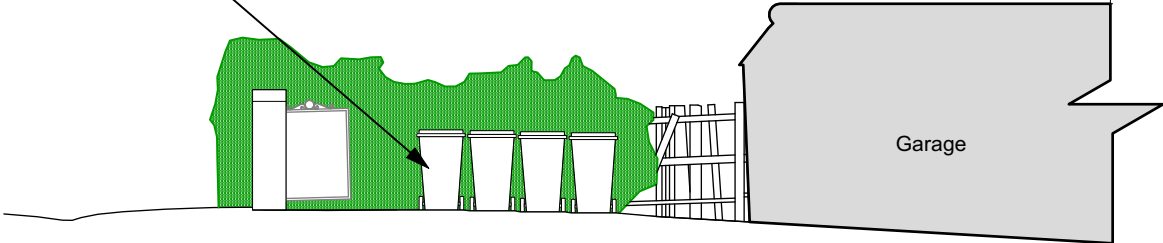


Existing Southward View/Section

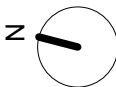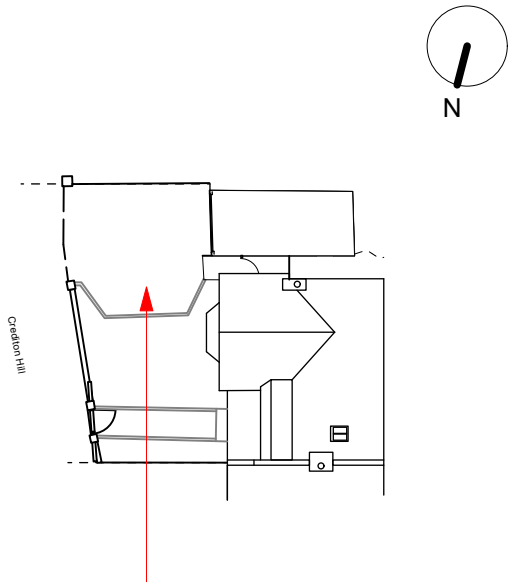

Existing freestanding recycling bins

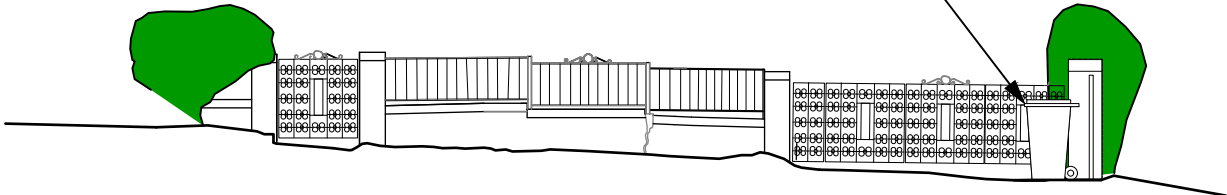

Existing Eastward View/Section

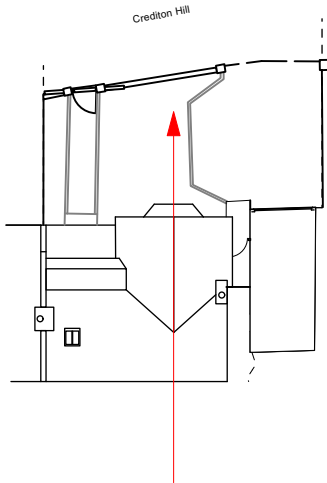

[BrobyDNA]

Phone UK: +44 7979941113
Phone DK: +45 41119158
Email: info@BrobyDNA.com

Project Title: 15 Crediton Hill
Date: 10/11/2022

Detail: Existing Southward & Eastward Views/Section
Drawing No.: CH_EX_GE_NW_RevA_FG2


Issue/Revision: 01/Rev A
CAD File:

Drawn By: MXB
Scale: 1:100 @ A3

This drawing is the property of Max Broby and BrobyDNA LTD. Copyright is reserved and this drawing is issued on the condition that it is not copied, reproduced, retained or disclosed to any unauthorised person, either wholly or in part, without our consent. Do not scale from this drawing, check all dimensions on site.


15 Crediton Hill_Proposed_FG2

Proposed recycling bin store



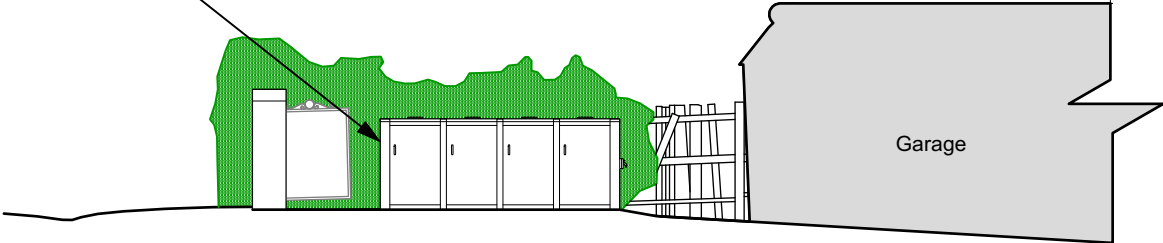


Proposed Southward View/Section

Proposed recycling bin store

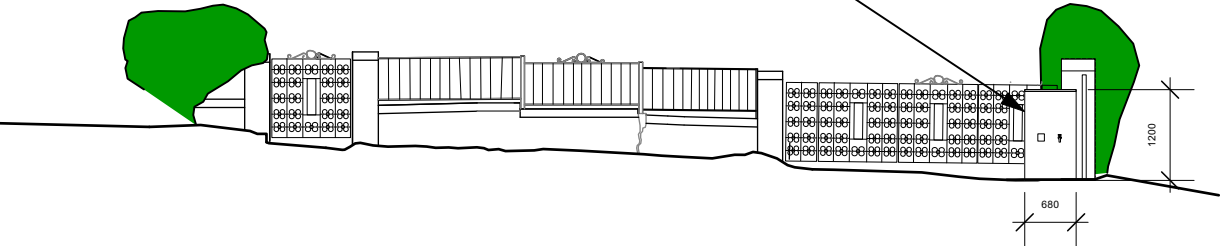

Proposed Eastward View/Section

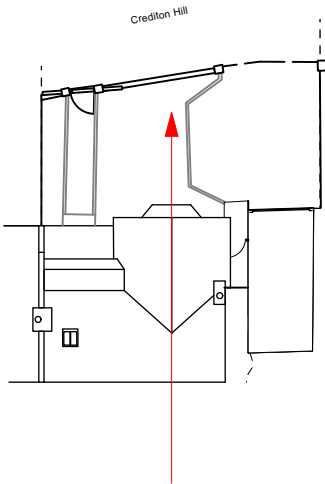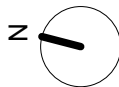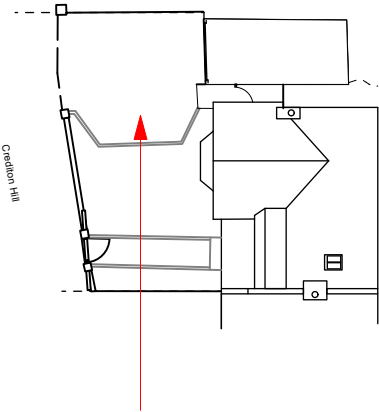

[BrobyDNA]

Phone UK: +44 7979941113
Phone DK: +45 41119158
Email: info@BrobyDNA.com

Project Title: 15 Crediton Hill
Date: 10/11/2022

Detail: Proposed Southward & Eastward Views/Section
Drawing No.: CH_PP_GE_N/W_RevA_FG2

Issue/Revision: 01/Rev A
CAD File:

Drawn By: MXB
Scale: 1:100 @ A3

This drawing is the property of Max Broby and BrobyDNA LTD. Copyright is reserved and this drawing is issued on the condition that it is not copied, reproduced, retained or disclosed to any unauthorised person, either wholly or in part, without our consent. Do not scale from this drawing, check all dimensions on site.