

General ///
 All dimensions in
 millimetres unless
 otherwise indicated.
 Do not scale from this
 drawing




267 Poyser Street, London, E2 9RF
 info@getturner.co.uk
 020 7739 0044

40 Sherlock Road NW3 2HS
 for Alan Dornford

LOCATION PLAN
 SCALE 1:1250 @A3
 1st APR 2018
 292_EX_00_REV A



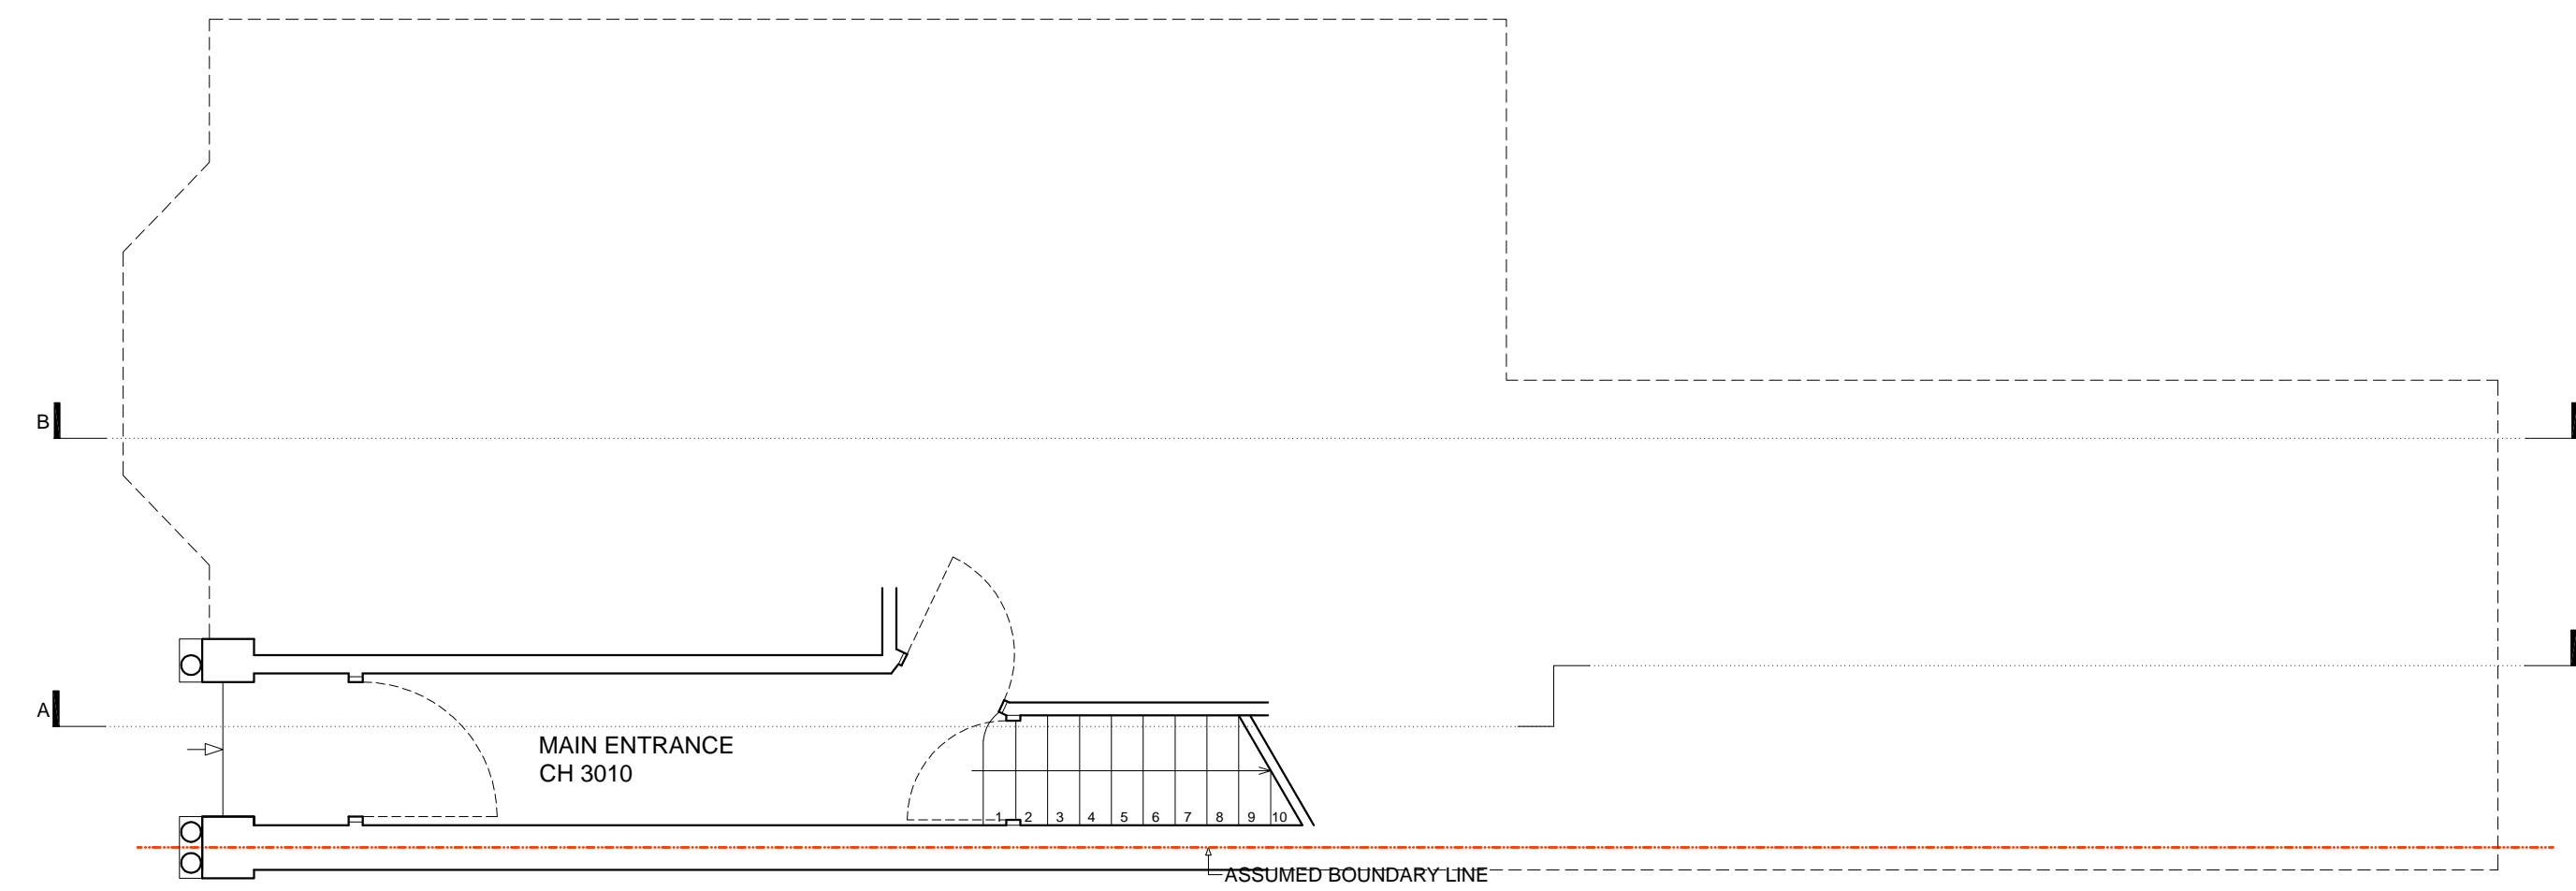

GROUND FLOOR

General ///
 All dimensions in
 millimetres unless
 otherwise indicated.
 Do not scale from this
 drawing


GETTURNER
 CONSTRUCTION

267 Poyser Street, London, E2 9RF
 info@getturner.co.uk
 020 7739 0044

Erection of front dormer window,
 conservatory on first floor rear roof
 terrace and internal reconfiguration
 at 40 Shirock Road
 NW3 2HS, for Alan Dornford

GROUND FLOOR PLAN
 as EXISTING
 1:50 @A1 1:100 @A3
 1st APR 2018
 292_EX_01_REV A

0 2m

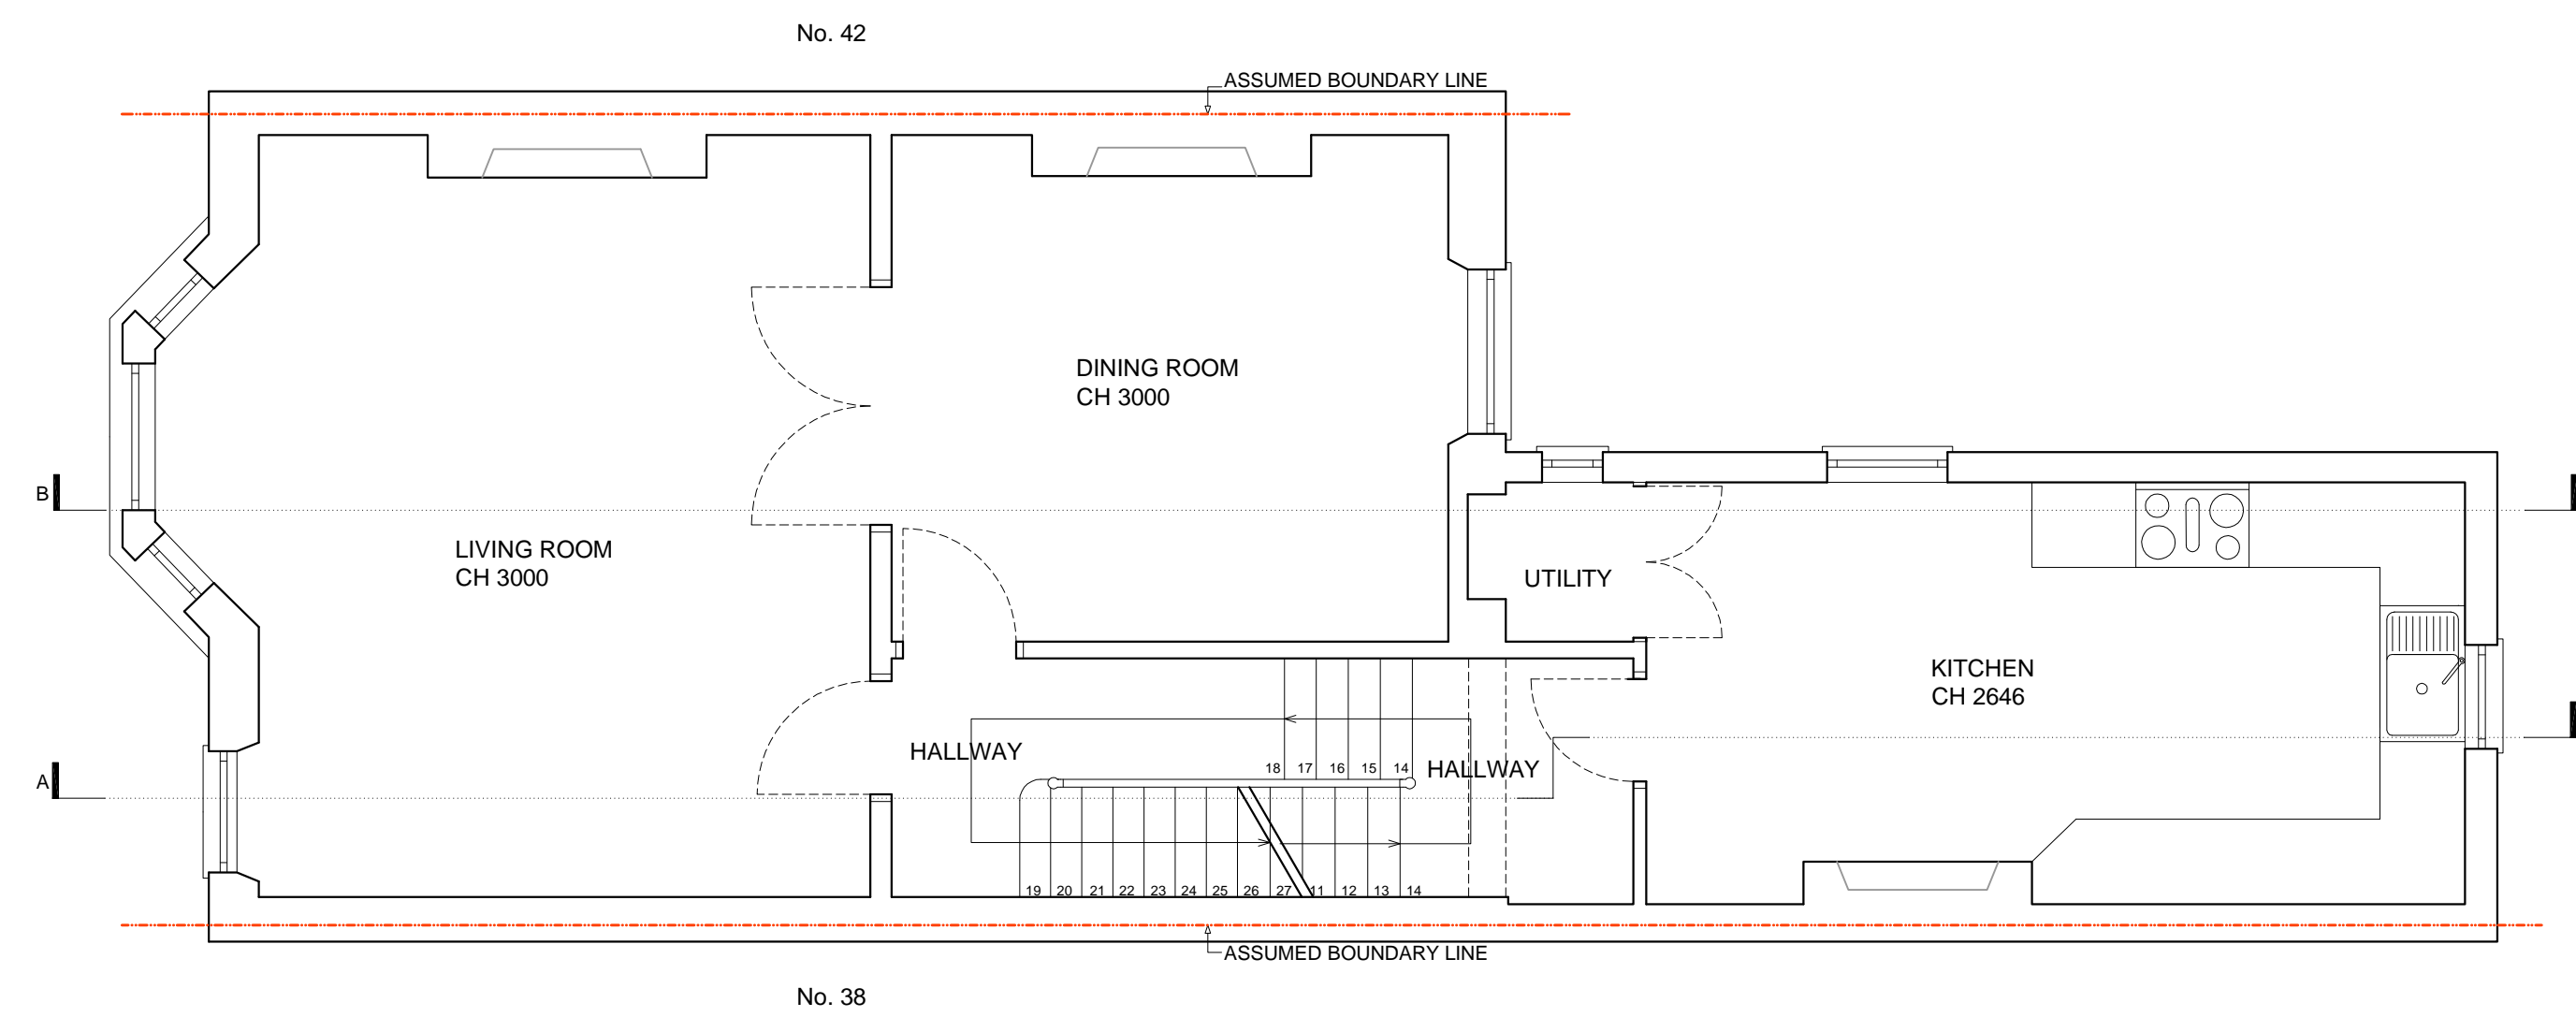

FIRST FLOOR




General ///
All dimensions in
millimetres unless
otherwise indicated.
Do not scale from this
drawing

GET TURNER
CONSTRUCTION


267 Poyser Street, London, E2 9RF
info@getturner.co.uk
020 7739 0044

Erection of front dormer window,
conservatory on first floor rear roof
terrace and internal reconfiguration
at 40 Starface Road
NW3 2HS, for Alan Dornford

FIRST FLOOR PLAN
as EXISTING
1:50 @A1 1:100 @A3
1st APR 2018
292_EX_02_REV A

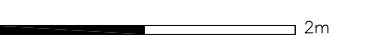

SECOND FLOOR

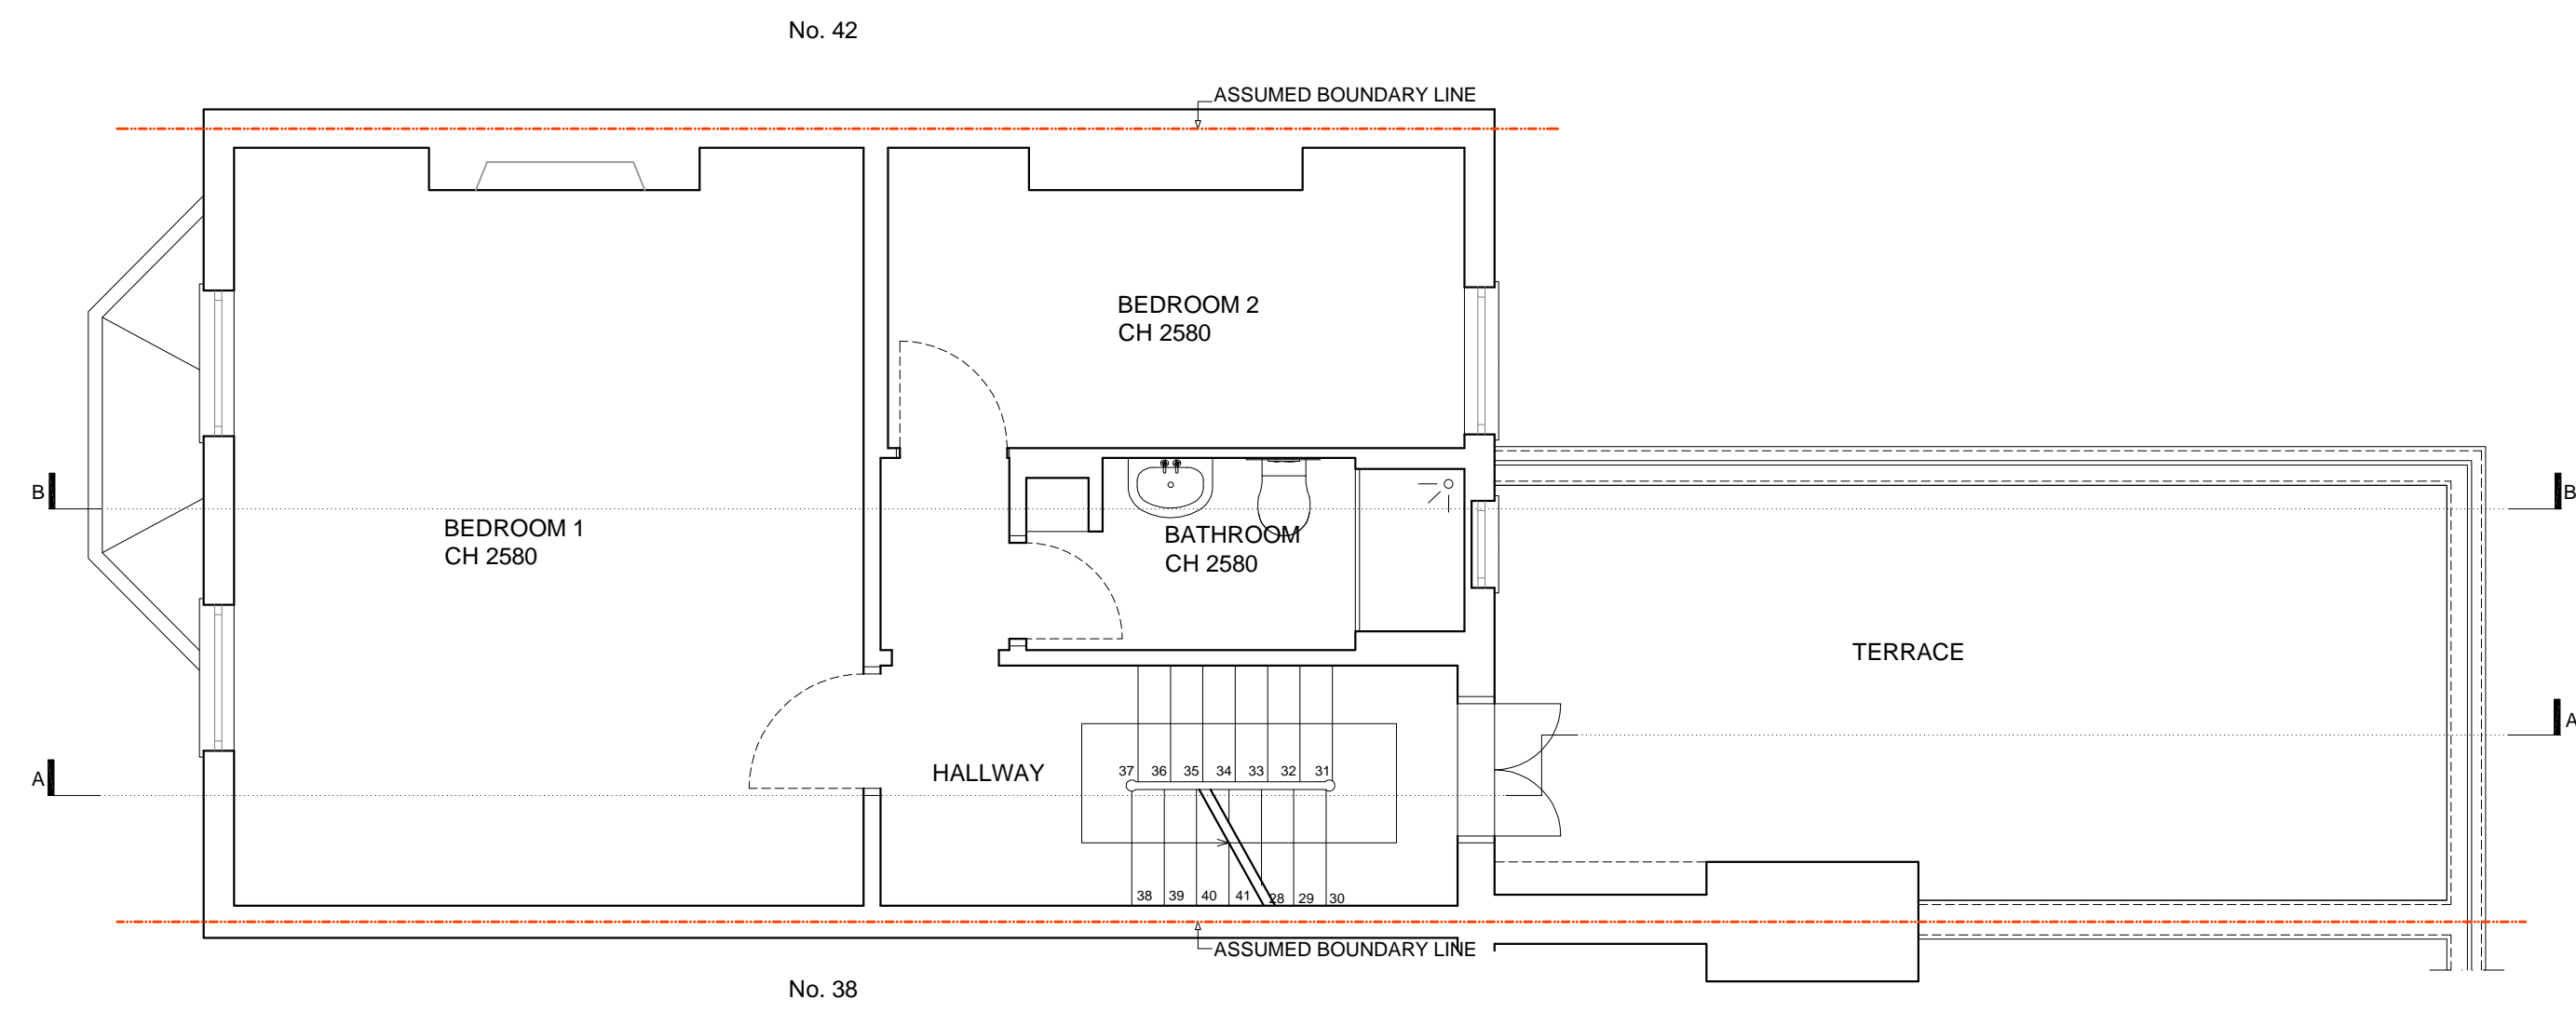


General ///
All dimensions in
millimetres unless
otherwise indicated.
Do not scale from this
drawing

GETTURNER
CONSTRUCTION

267 Poyser Street, London, E2 9RF
info@getturner.co.uk
020 7739 0044

Erection of front dormer window,
conservatory on first floor rear roof
terrace and internal reconfiguration
at 40 Starface Road
NW3 2HS, for Alan Dornford

SECOND FLOOR PLAN
as EXISTING
1:50 @A1 1:100 @A3
1st APR 2018
292_EX_03_REV A

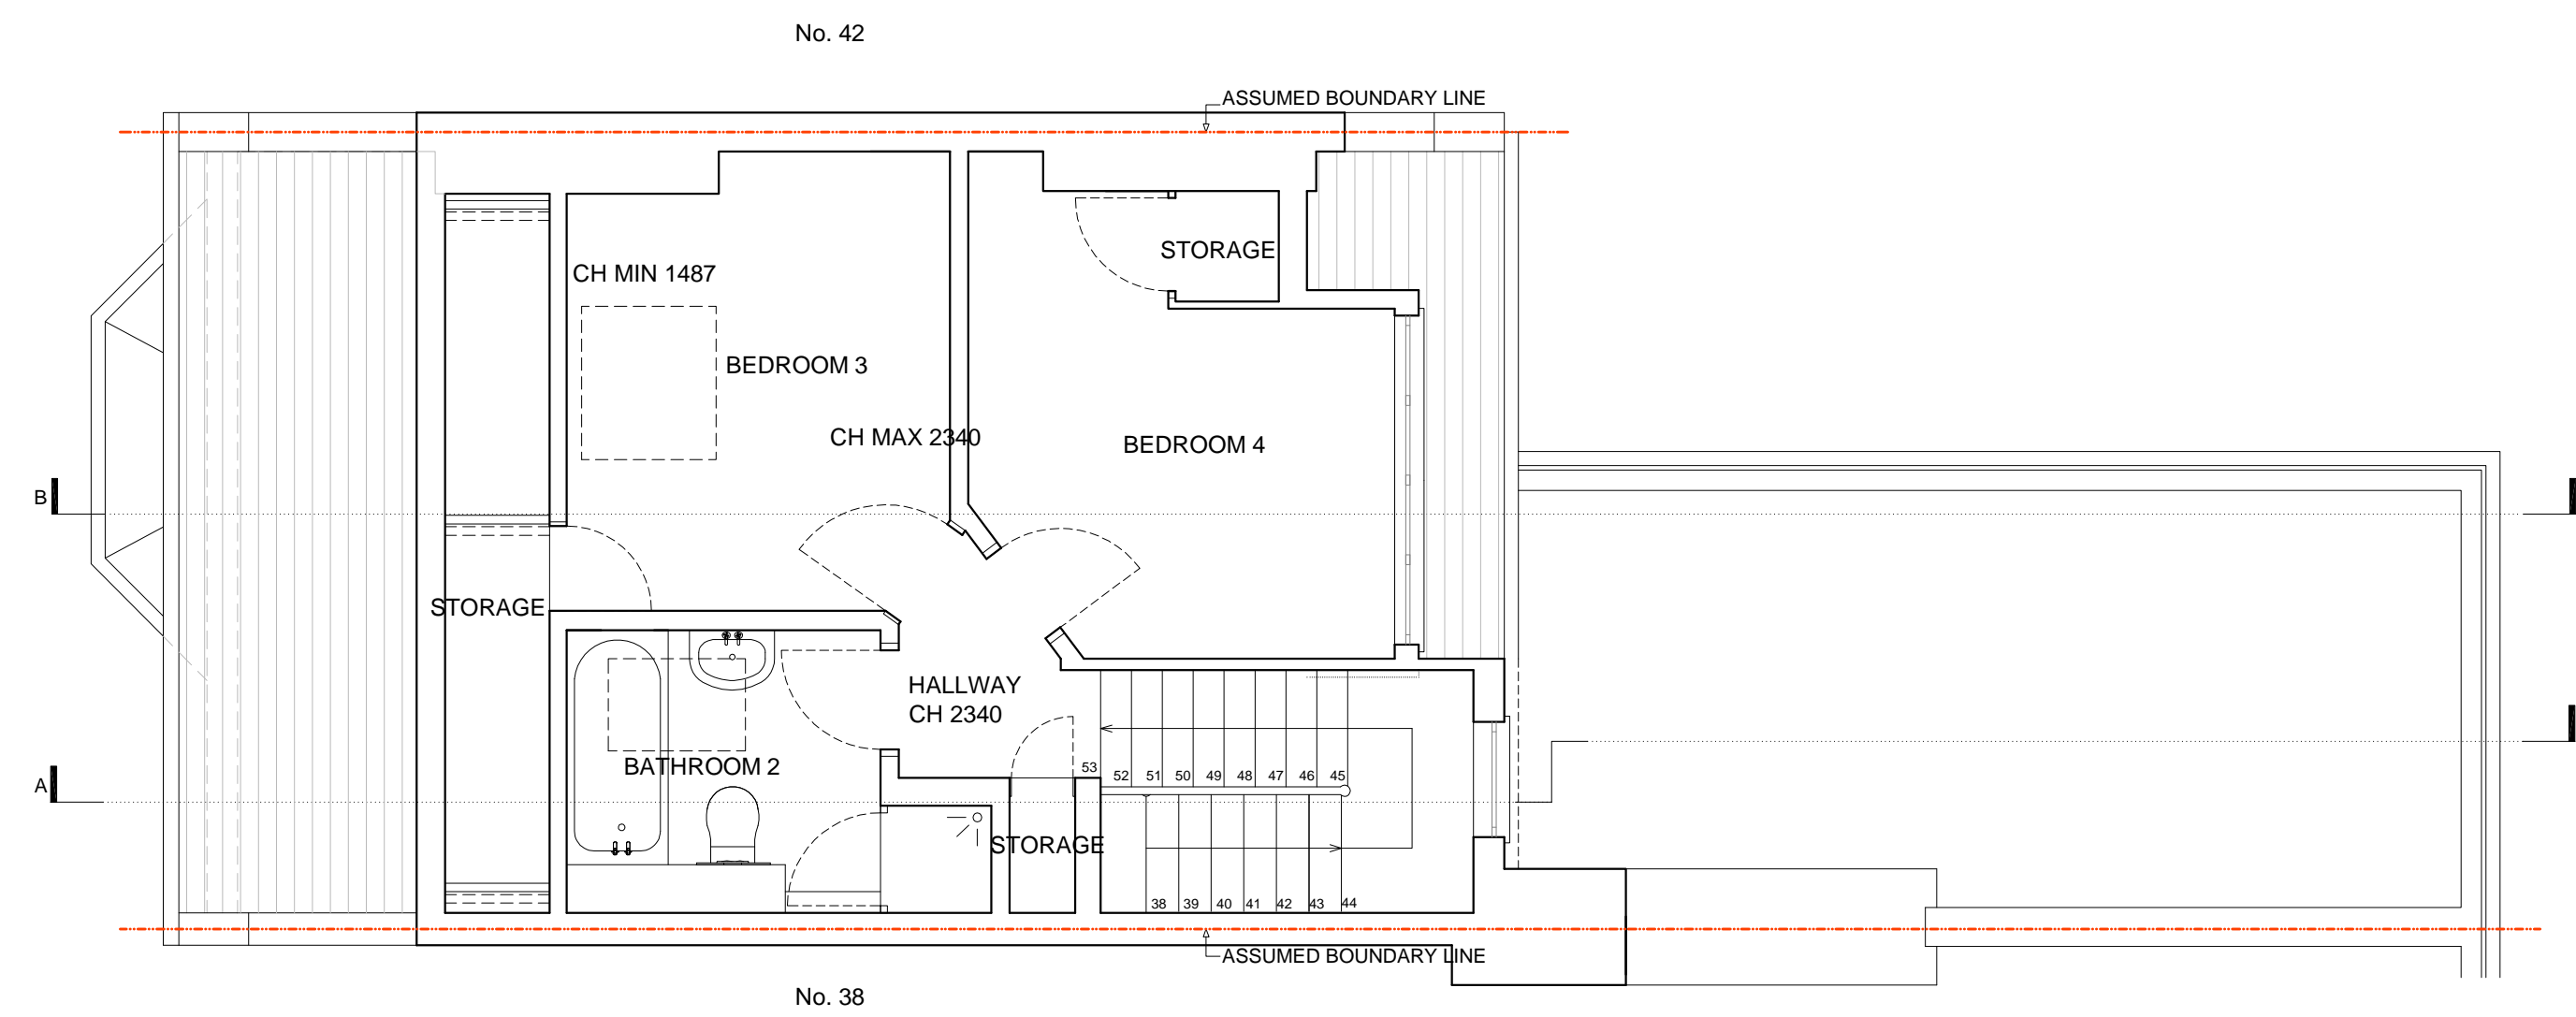

LOFT FLOOR




General ///
 All dimensions in
 millimetres unless
 otherwise indicated.
 Do not scale from this
 drawing

GETTURNER
CONSTRUCTION

267 Poyser Street, London, E2 9RF
 info@getturner.co.uk
 020 7739 0044

Erection of front dormer window,
 conservatory on first floor rear roof
 terrace and internal reconfiguration
 at 40 Starface Road
 NW3 2HS, for Alan Dornford

LOFT FLOOR PLAN
 as EXISTING
 1:50 @A1 1:100 @A3
 1st APR 2018
 292_EX_04_REV A

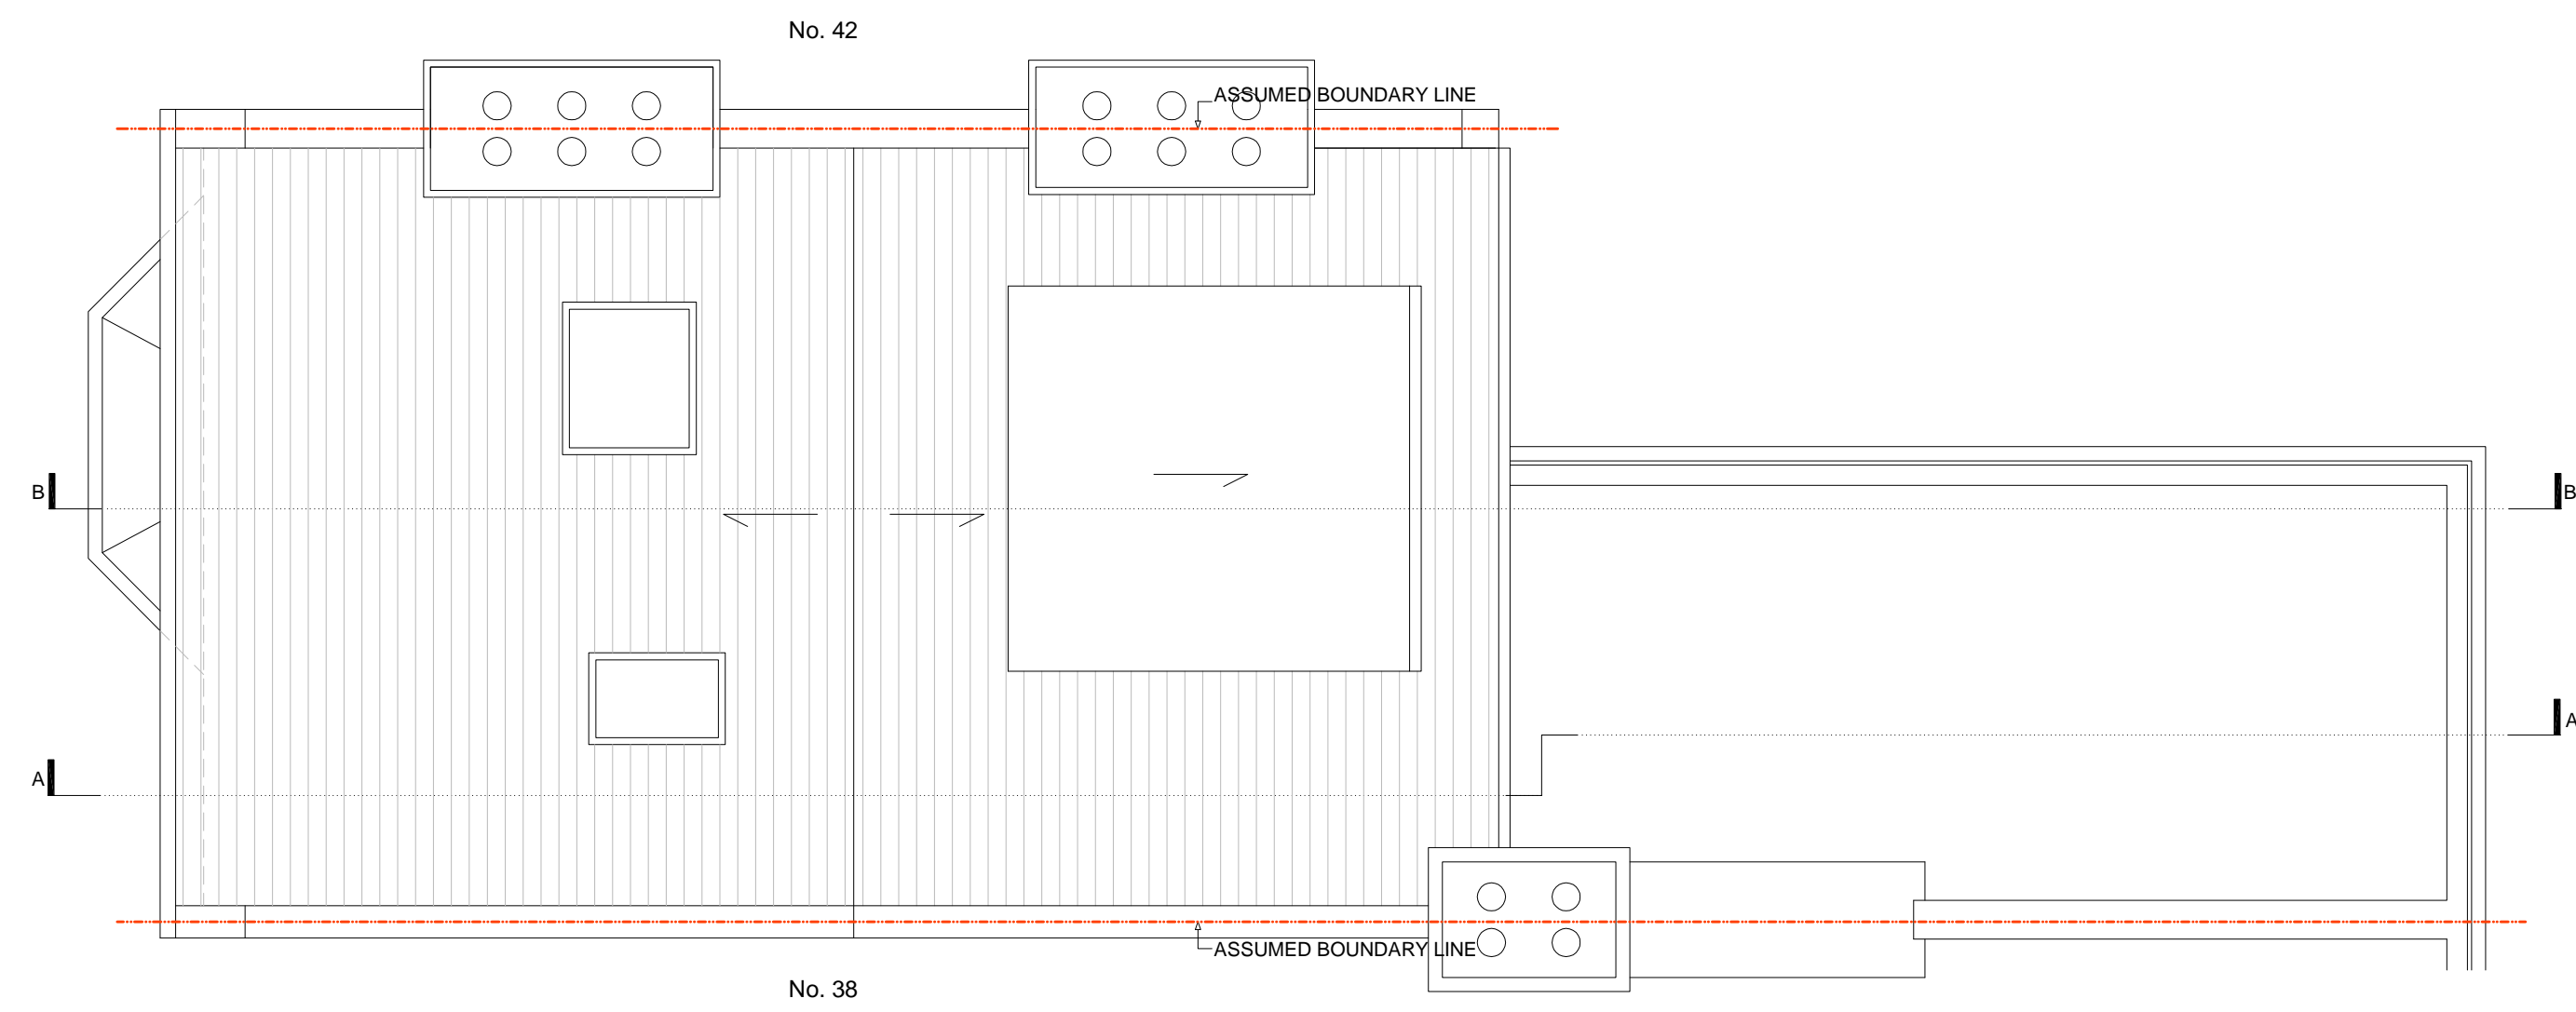

ROOF PLAN




General ///
 All dimensions in
 millimetres unless
 otherwise indicated.
 Do not scale from this
 drawing

GETTURNER
 CONSTRUCTION

267 Poyser Street, London, E2 9RF
 info@getturner.co.uk
 020 7739 0044

Erection of front dormer window,
 conservatory on first floor rear roof
 terrace and internal reconfiguration
 at 40 Starface Road
 NW3 2HS, for Alan Dornford

ROOF PLAN
 as EXISTING
 1:50 @A1 1:100 @A3
 1st APR 2018
 292_EX_05_REV A

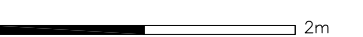



SECTION A-A

General ///
 All dimensions in
 millimetres unless
 otherwise indicated.
 Do not scale from this
 drawing

GETTURNER
 CONSTRUCTION

267 Poyser Street, London, E2 9RF
 info@getturner.co.uk
 020 7739 0044

Erection of front dormer window,
 conservatory on first floor rear roof
 terrace and internal reconfiguration
 at 40 Starface Road
 NW3 2HS, for Alan Dornford

SECTION A-A
 as EXISTING
 1:50 @A1 1:100 @A3
 1st APR 2018
 292_EX_06_REV A

0 2m



SECTION B-B

General ///
 All dimensions in
 millimetres unless
 otherwise indicated.
 Do not scale from this
 drawing

GETTURNER
 CONSTRUCTION

267 Poyser Street, London, E2 9RF
 info@getturner.co.uk
 020 7739 0044

Erection of front dormer window,
 conservatory on first floor rear roof
 terrace and internal reconfiguration
 at 40 Starface Road
 NW3 2HS, for Alan Dornford

SECTION B-B
 as EXISTING
 1:50 @A1 1:100 @A3
 1st APR 2018
 292_EX_07_REV A



No. 42

No. 40

No. 38

FRONT ELEVATION

General ///
All dimensions in
millimetres unless
otherwise indicated.
Do not scale from this
drawing

GETTURNER
CONSTRUCTION
267 Poyser Street, London, E2 9RF
info@getturner.co.uk
020 7739 0044

Erection of front dormer window,
conservatory on first floor rear roof
terrace and internal reconfiguration
at 40 Shaftesbury Road
NW3 2HS, for Alan Dornford

FRONT ELEVATION
as EXISTING
1:50 @A1 1:100 @A3
1st APR 2018
292_EX_08_REV A

0 2m



REAR ELEVATION


General ///
 All dimensions in
 millimetres unless
 otherwise indicated.
 Do not scale from this
 drawing

GETTURNER
 CONSTRUCTION

267 Poyser Street, London, E2 9RF
 info@getturner.co.uk
 020 7739 0044

Erection of front dormer window,
 conservatory on first floor rear roof
 terrace and internal reconfiguration
 at 40 Shaftesbury Road
 NW3 2HS, for Alan Dornford

REAR ELEVATION
 as EXISTING
 1:50 @A1 1:100 @A3
 1st APR 2018
 292_EX_09_REV A

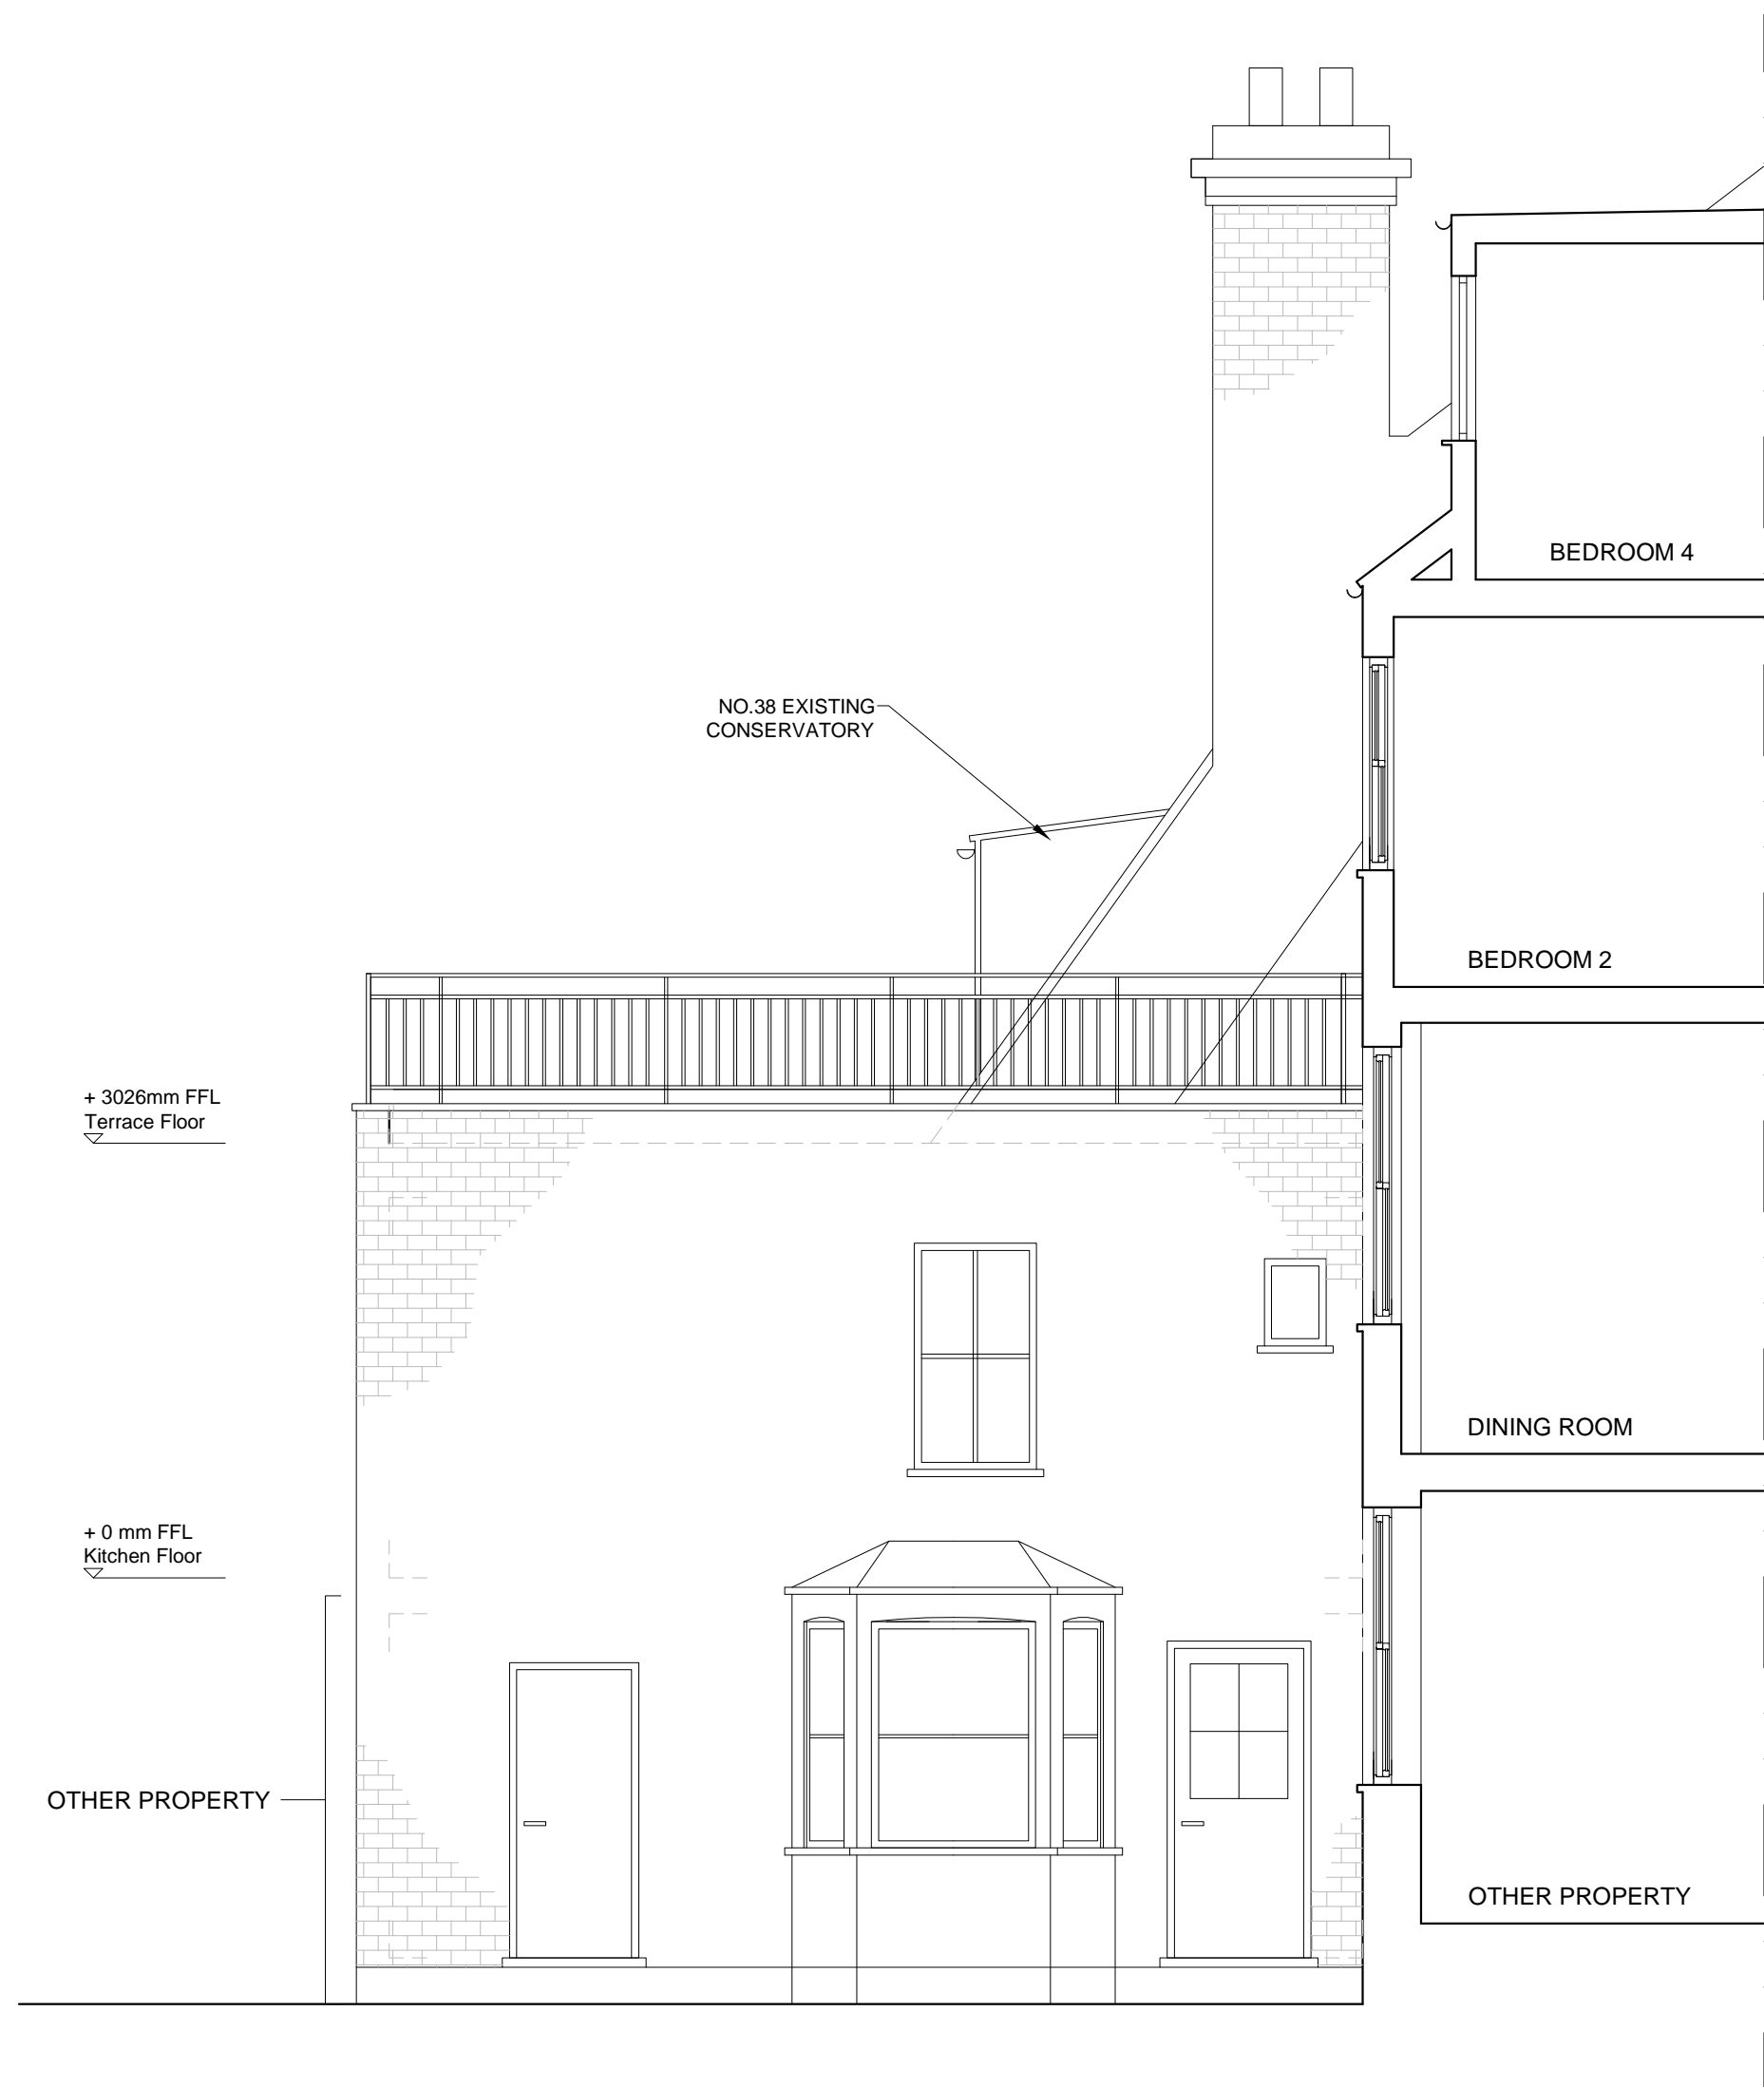

SECTION C-C
SIDE ELEVATION

General ///
All dimensions in
millimetres unless
otherwise indicated.
Do not scale from this
drawing

GETTURNER
CONSTRUCTION
267 Poyser Street, London, E2 9RF
info@getturner.co.uk
020 7739 0044

Erection of front dormer window,
conservatory on first floor rear roof
terrace and internal reconfiguration
at 40 Shaftesbury Road
NW3 2HS, for Alan Dornford

SECTION C-C
as EXISTING
1:50 @A1 1:100 @A3
24th JULY 2018
292_EX_10_REV B