


Modern coving to be removed

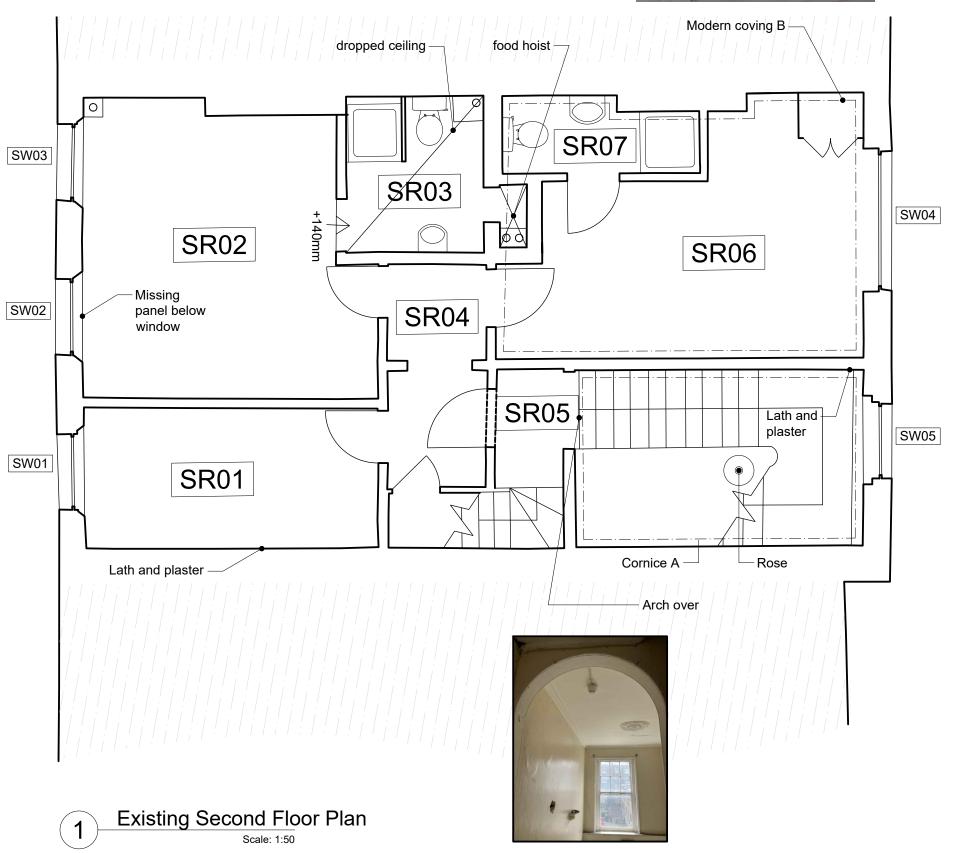

All dimensions to be checked on site prior to construction or manufacture. Do not scale from this drawing.


Refer also to written specification of works where applicable.

Any discrepancies to be verified with Architects prior to commencement of

This drawing is the property of DRY Architects Limited. They reserve copyright and the drawing issued on the condition that it is not retained by any unauthorised person. It may not be reproduced or disclosed, either wholly or in part without written consent from DRY Architects Limited.

	REVISION:	DESCRIPTION:	DATE:
	P1	PLANNING SUBMISSION	30/09/2022




 



NOTE:

FOR WINDOW DETAILS PLEASE REFER TO WINDOW SCHEDULE 5320-500

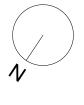



PLANNING

DRYARCHITECTS

PROJECT: 41 FITZROY STREET HOTEL LONDON, W1T 6DZ

CLIENT: CMT DESIGN AND CONSTRUCTION LTD DRAWING: EXISTING SECOND FLOOR PLAN

DATE: SCALE: 1:50 @ A3 SEPT 2022 DWG. NO: 5320-009 REVISION: P1

CHARTERED ARCHITECTS ADDRESS: 48 Charlotte Street, London, W1T2NS TEL: 0207 221 6161 FAX: 0207 243 6134

EMAIL: info@dryarchitects.co.uk WEB: www.dryarchitects.co.uk