




Garden Elevation E-E
As Proposed scale 1-50 @A1


Sectional Elevation F-F
As Proposed

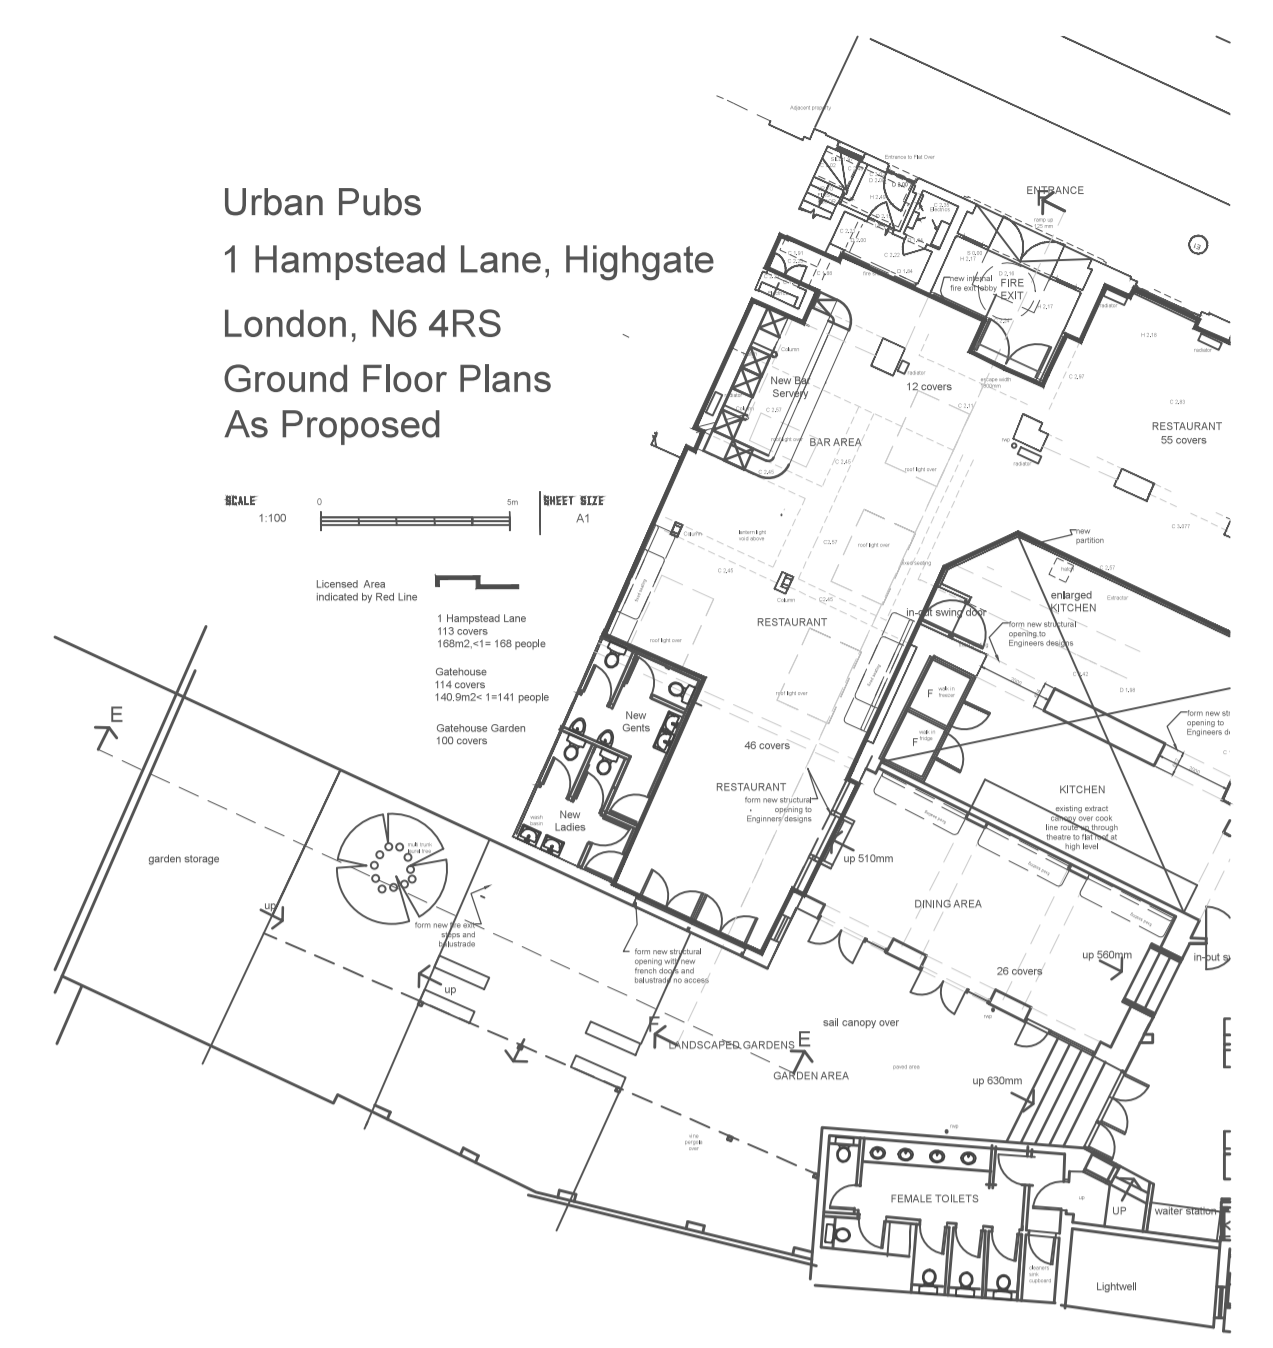

Urban Pubs
1 Hampstead Lane, Highgate
London, N6 4RS
Ground Floor Plans
As Proposed

scale 1-200 @A1
sprayed brick
ier course over.

Garden

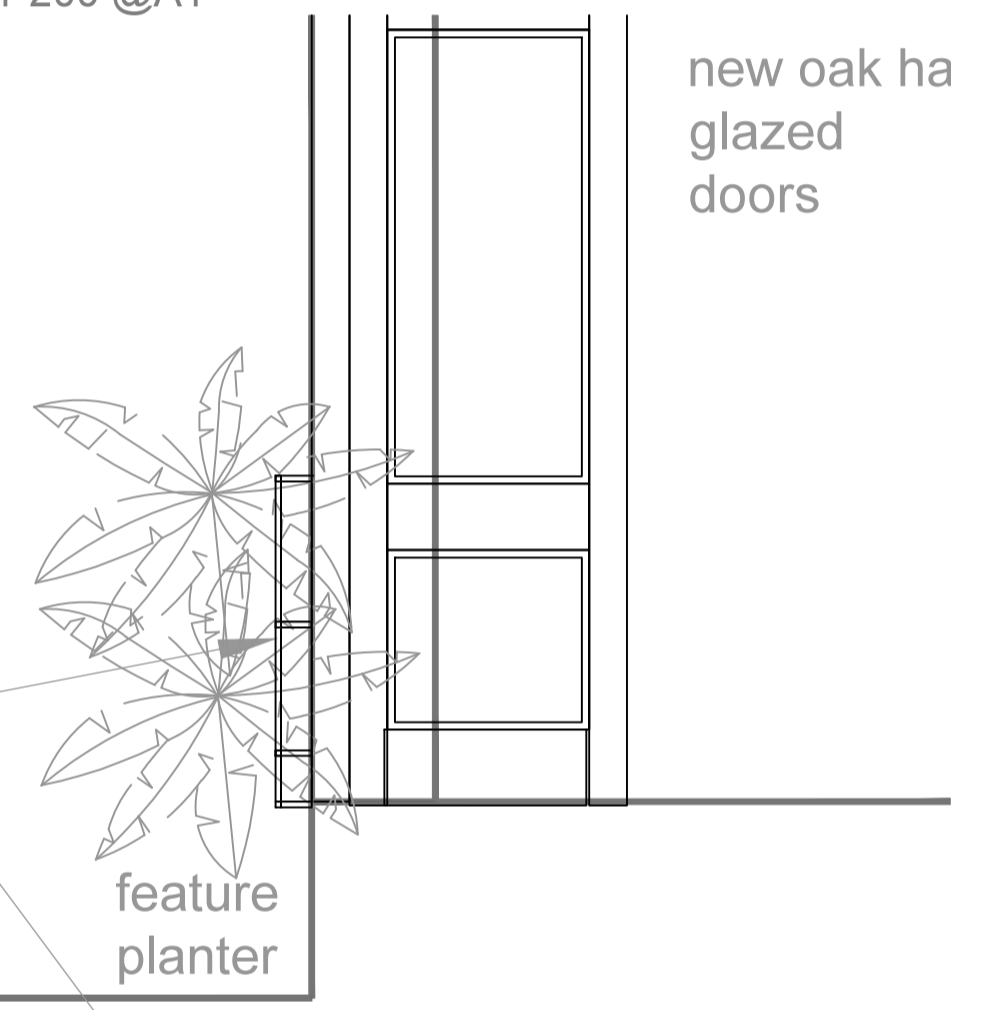


new oak half
glazed
doors


feature
planter

new metal balastrading as
detailed. 15 x 40 round top
handrail. 15mm frame and
uprights.


scale 1-20@A1

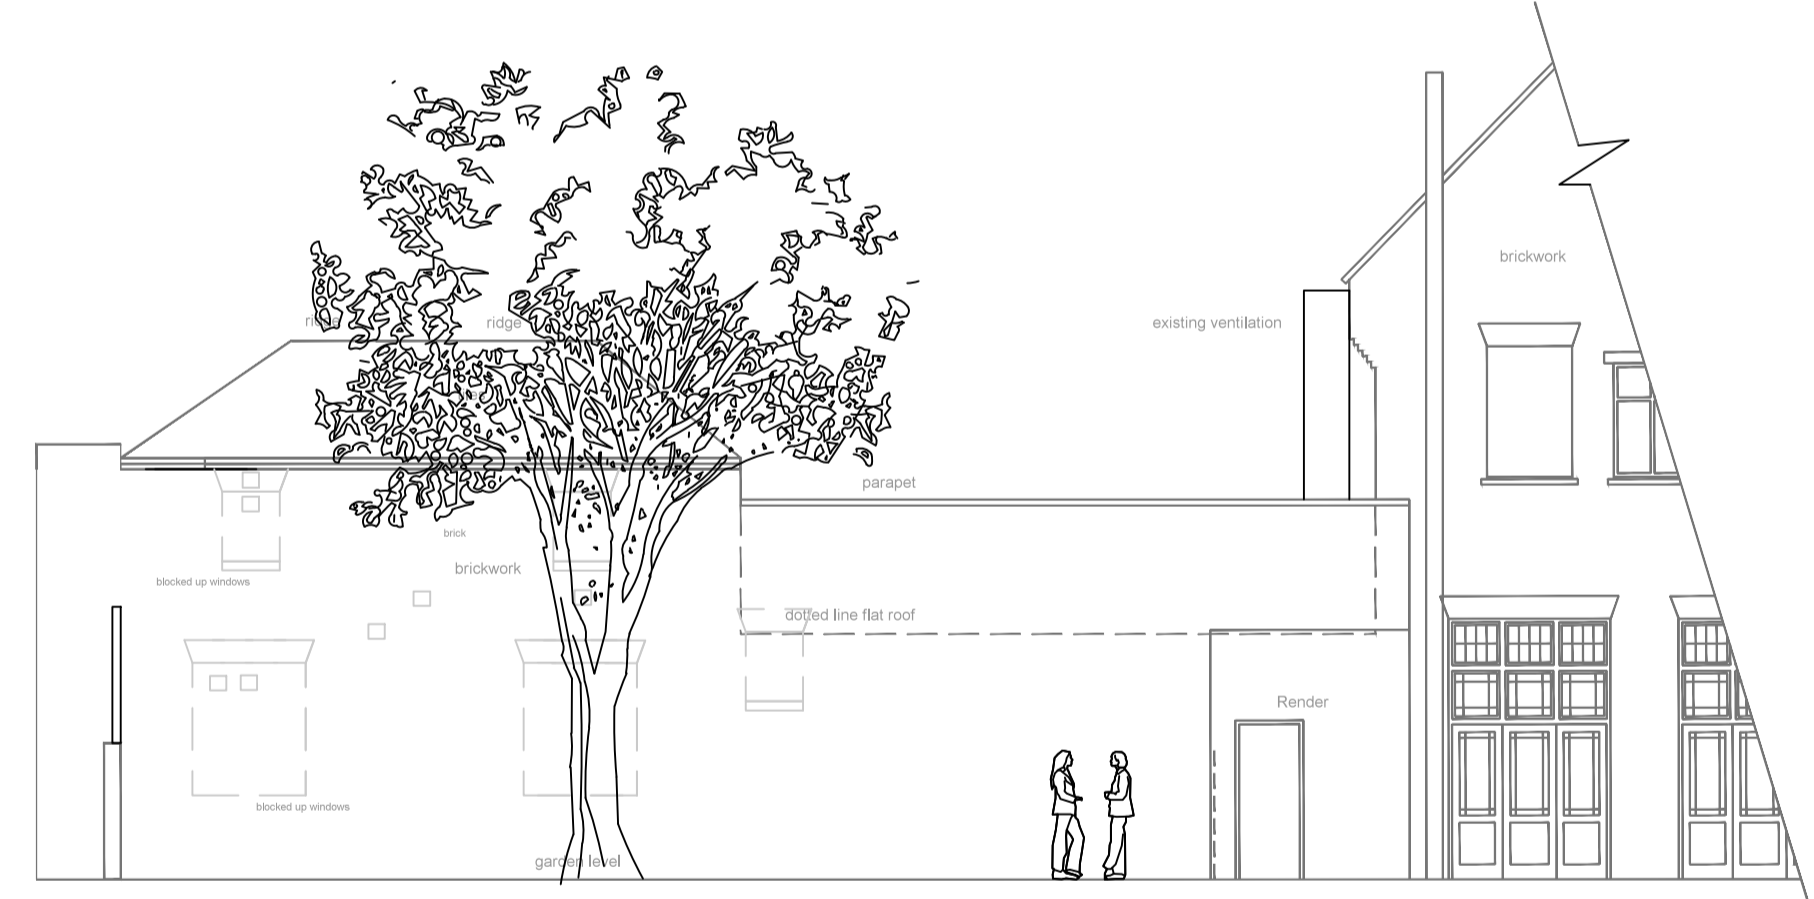

Garden Elevation E-E
As Existing scale 1-100 @A1

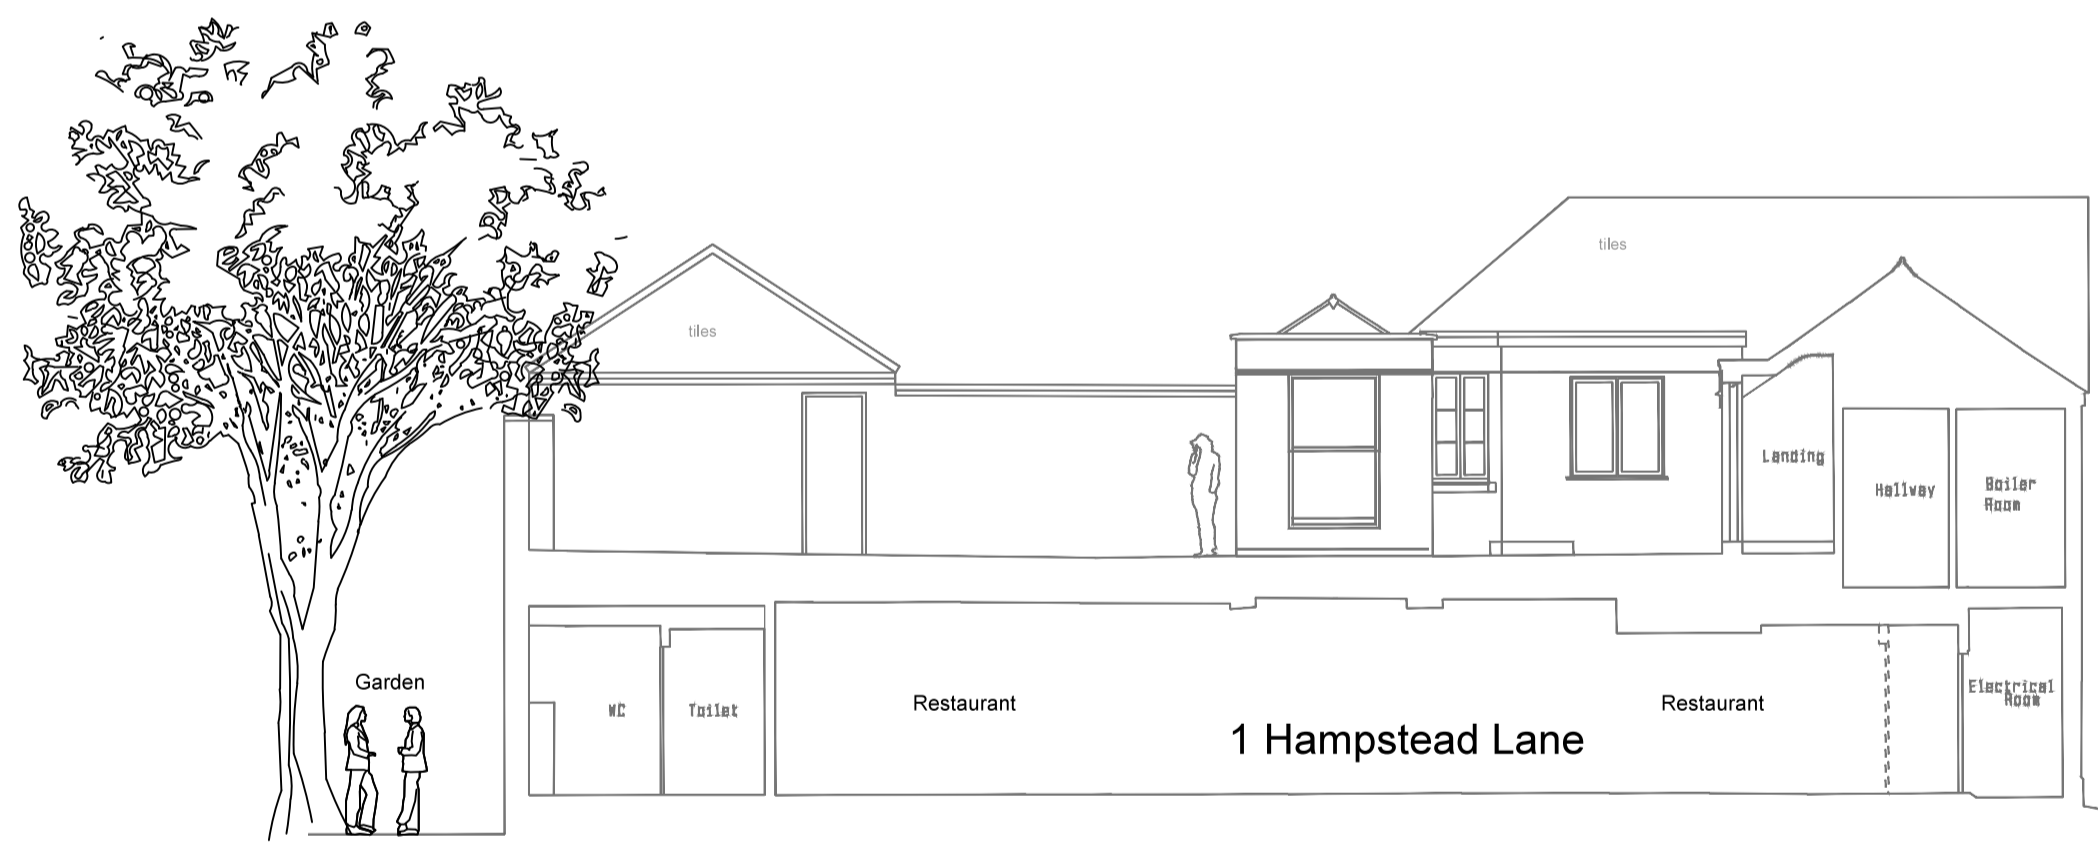

Sectional Elevation F-F
As Existing

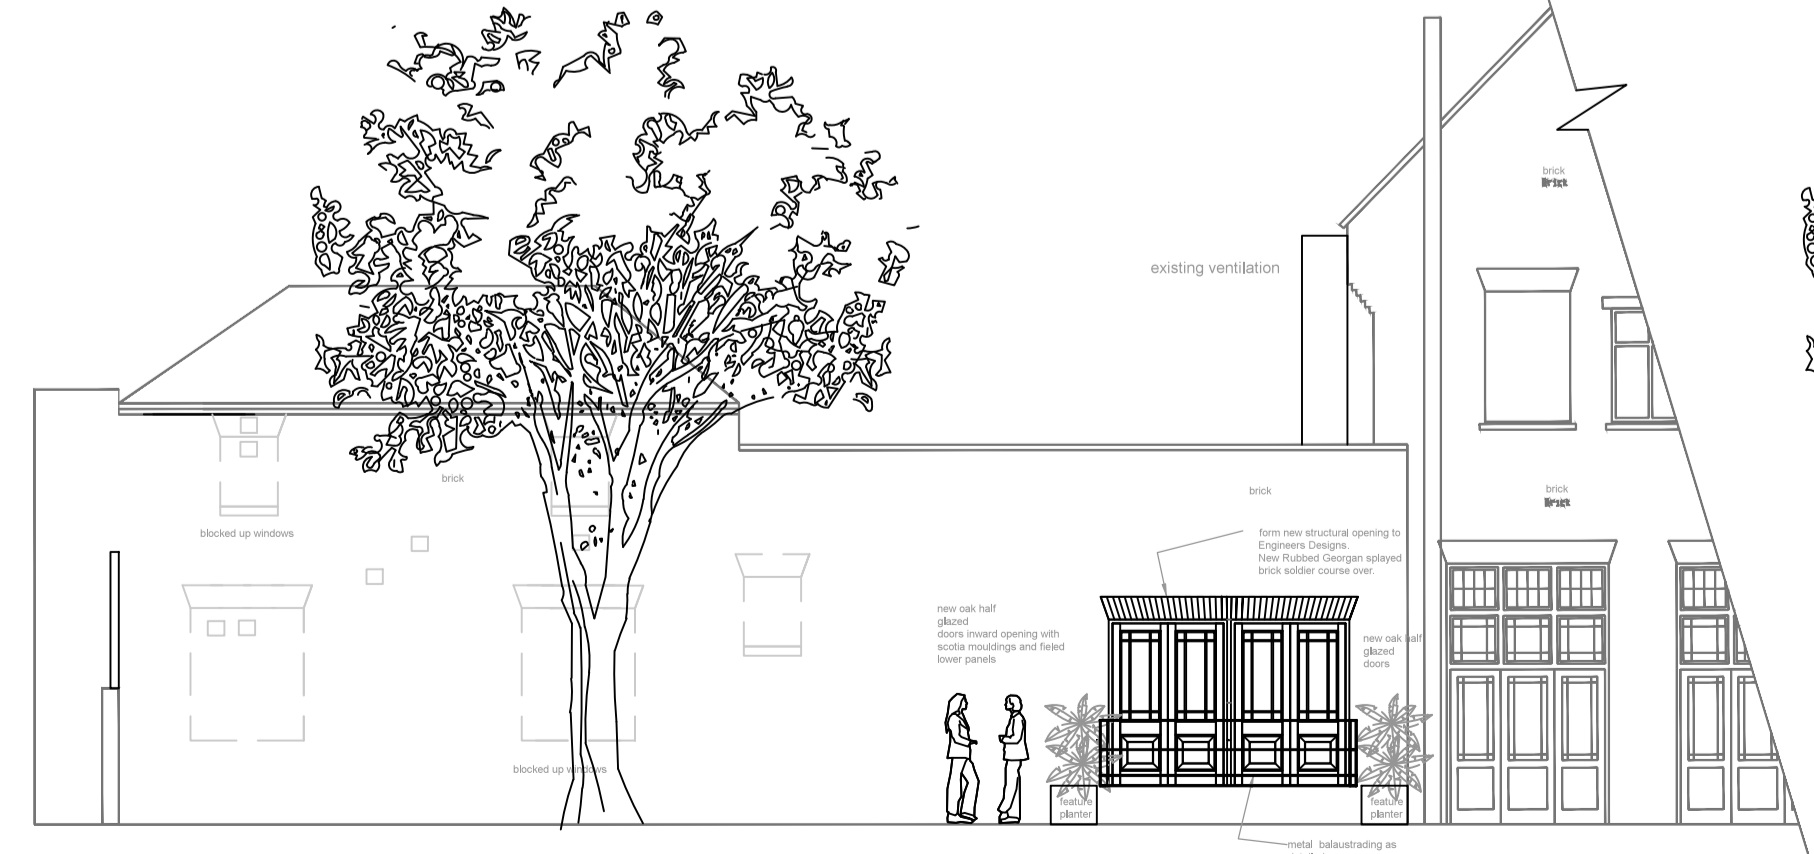

Garden Elevation E-E
As Proposed




Sectional Elevation F-F
As Proposed

Rev C; New Steps Omitted from New Rear Doors. Simple Metal Balustrad as detailed. PS 04-01 2023.

Rev B; Feature Planters added to clarify demarcation of Restaurant. PS 03-11-2022.

Rev A; Details revised in line with Planning Officers Comments nd Observations. PS 04-10-2022.

REV	NOTES	DATE	BY
<small>DO NOT SCALE. WRITTEN DIMENSIONS TO BE USED IN PREFERENCE TO SCALED DIMENSIONS. ALL DIMENSIONS TO BE CHECKED ON SITE BY CONTRACTOR & ALL DISCREPANCIES TO BE REPORTED TO SMITH COLDHAM DESIGN LTD.</small>			
CLIENT Urban Pubs and Bars			
JOB TITLE 1 Hampstead Lane, Highgate London N6 4RS			
DRAWING TITLE Elevations Sections As Existing and Proposed			
SCALE 1-50, 1-100, 1-20 @ A1	DRAWING No 6005-21-106		
DATE April 2022	REVISION C		
DRAWN BY Patrick Smith MCSD			
 smith coldham design ltd <small>55 LIME GROVE, RUSSELL, MIDDLESEX, HA4 6RL M: 07774 476519 T: 020 8869 9681 E: patrick@smithcoldham.com</small> design - architecture - brand development - project management			