


Studio 10
6-8 Cole Street
London SE1 4YH


contact@dmba.co.uk
dmba.co.uk
+44 20 3129 0700

Key Plan

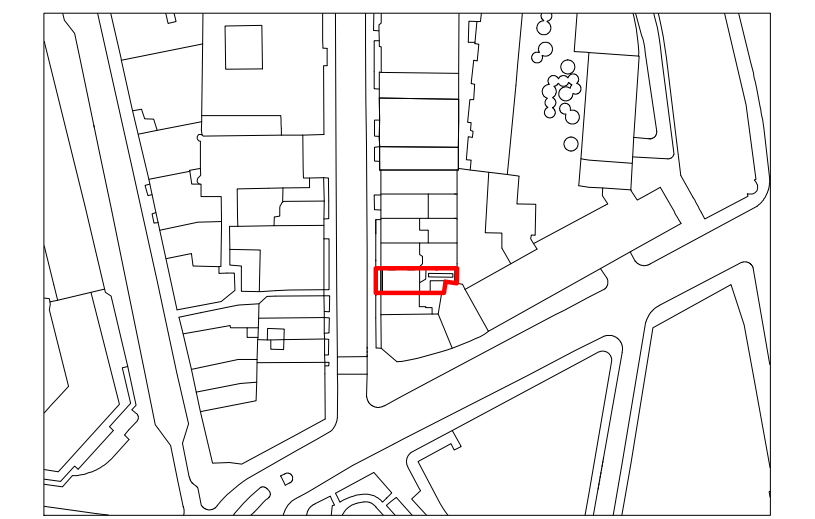

Notes


- For indicative floor build up details, please refer to DMBA drawing No. 20023-ELY-DMB-XX-XX-DR-A-4301

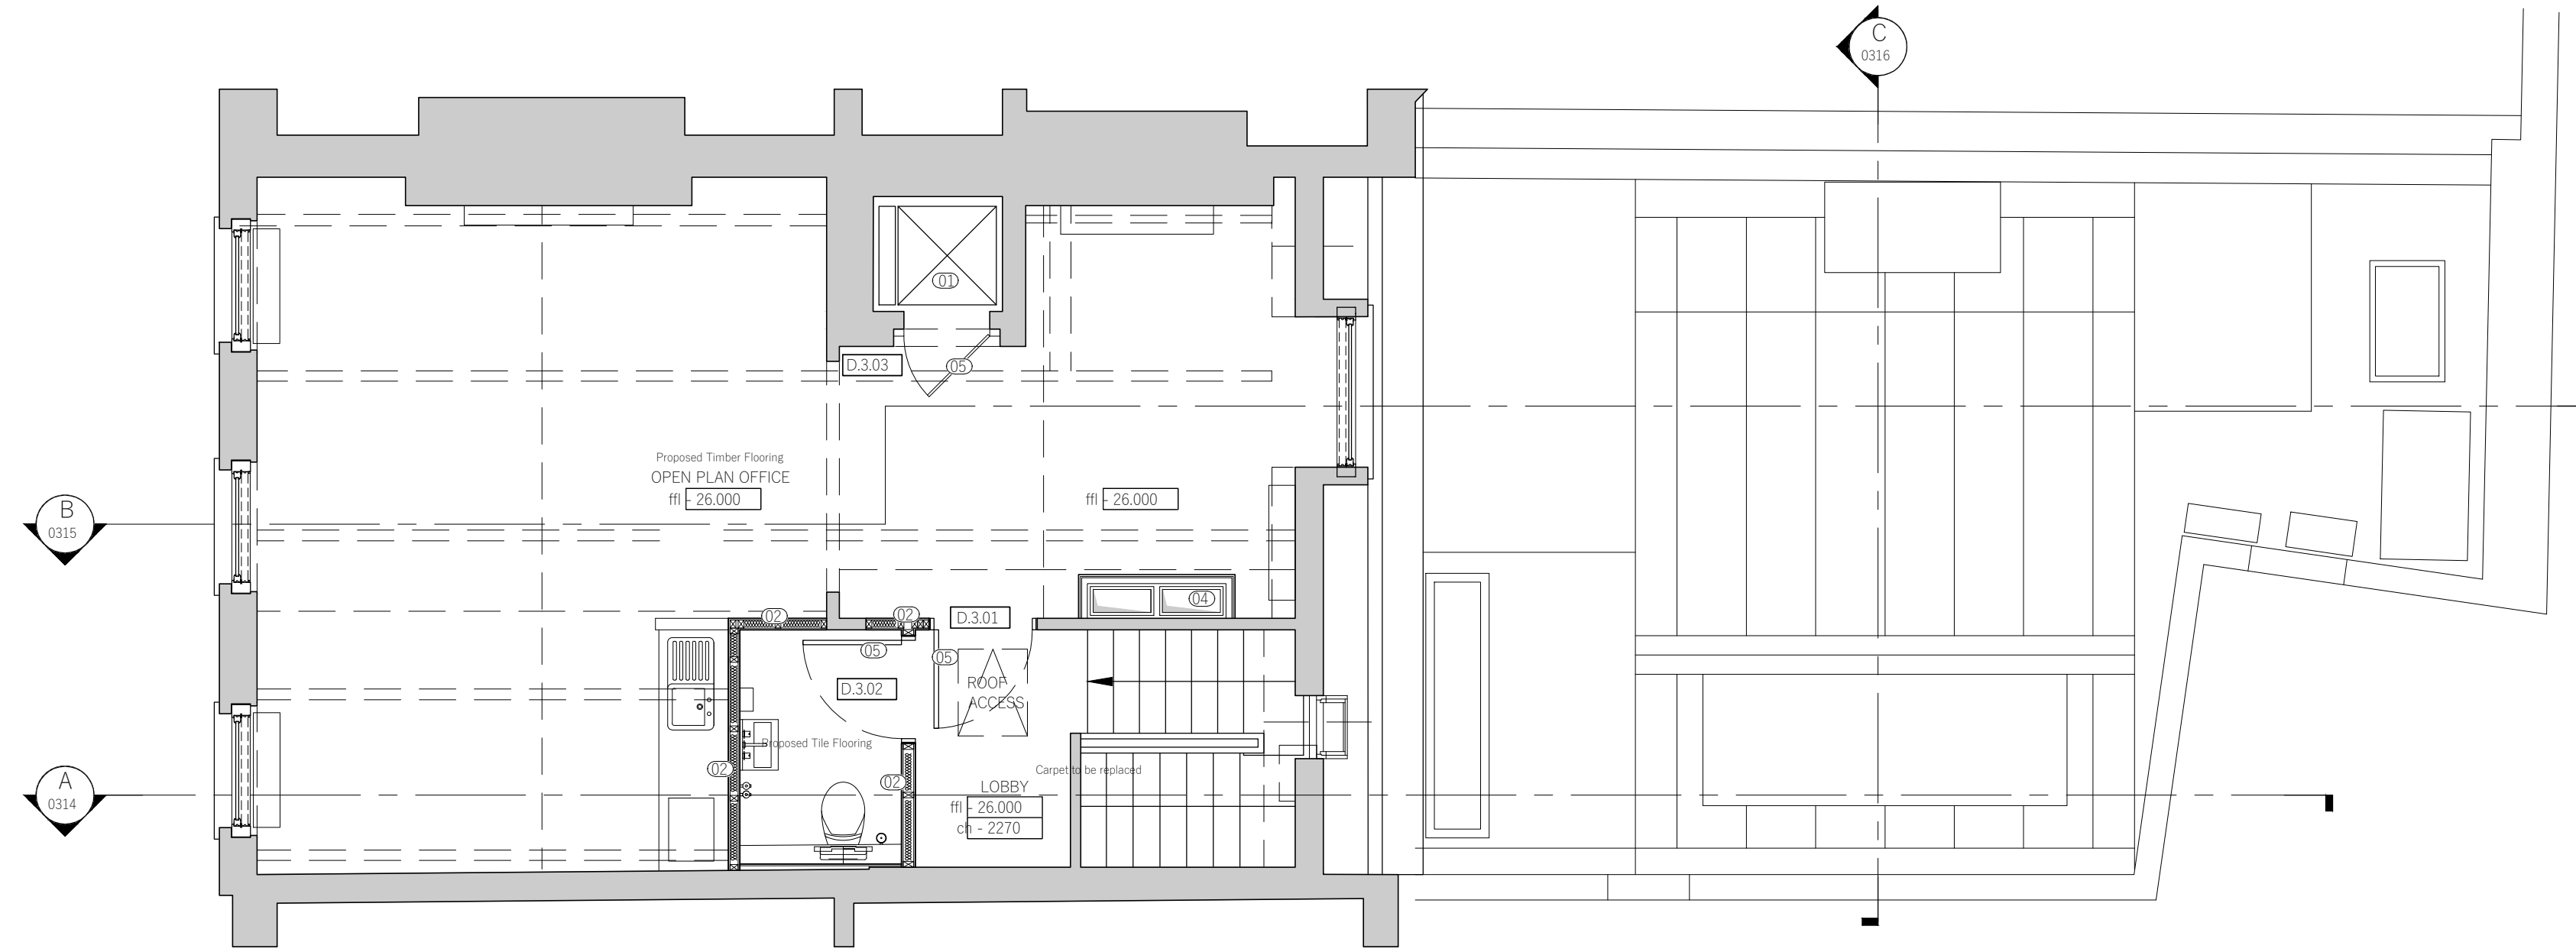

| LEGEND | |
|--------|-----------------------------|
| | NEW WALL (MASONRY) |
| | NEW WALL (STUD) |
| | NEW WALL (GLAZING) |
| | NEW WALL (EXTERNAL, RENDER) |

| KEY | |
|-----|--------------------------------------|
| | New lift car and equipment. |
| | New stud wall. |
| | New rendered masonry wall. |
| | New vertical duct riser. |
| | New panelled door to match existing. |
| | New glazed screen & door(s) |

1 Proposed - Third Floor
Scale 1:50

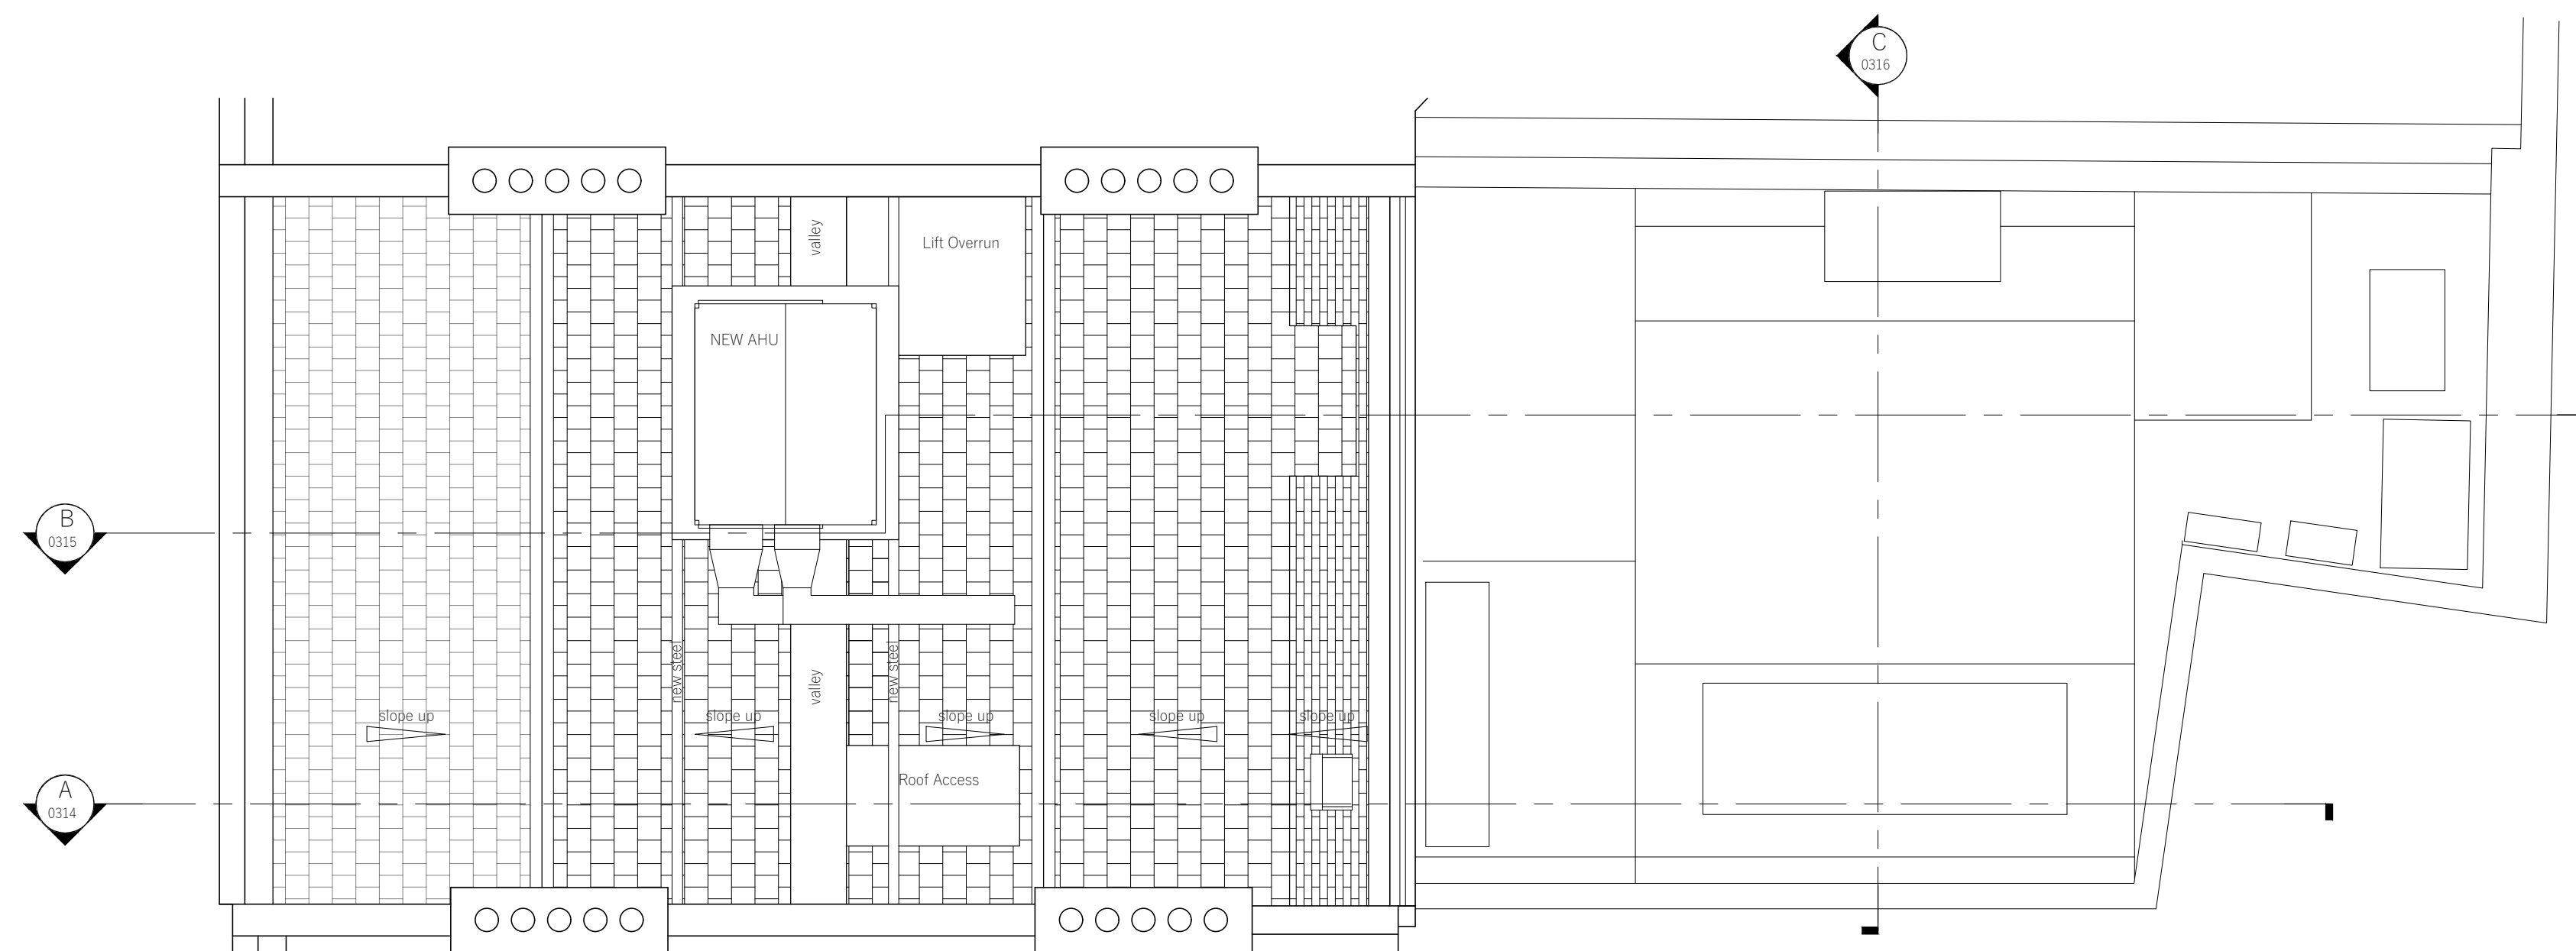

2 Proposed - Roof Plan
Scale 1:50

| | | | | |
|------|----------|---|----|----|
| PL05 | 28.10.22 | REVISION TO NOTES, ISSUED FOR PLANNING | EH | MH |
| PL04 | 17.10.22 | REVISION TO NOTES, ISSUED FOR PLANNING | EH | MH |
| PL03 | 11.04.22 | Air Handling Unit support system revised ISSUED FOR PLANNING | MH | MH |
| PL02 | 16.03.22 | MINOR REVISIONS, ISSUED FOR PLANNING | MH | MH |
| PL01 | 17.12.21 | ISSUED FOR PLANNING | MH | MH |
| P01 | 14.12.21 | Draft Issue For Comments | MH | MH |

| Rev | Date | Description | By | Chkd |
|-----|------|-------------|----|------|
|-----|------|-------------|----|------|

- Do not scale from this drawing except for the purposes of Planning. All dimensions are in mm unless otherwise stated.
- All levels and dimensions to be checked on site by contractor prior to commencing works. Report all discrepancies to DMBA.
- All works shall follow relevant current statutory regulations. Workmanship and material shall follow relevant British standards and specification and codes of practice.
- If this drawing is part of planning application, it should only be used for its purpose unless permission is sought from DMBA.
- DMBA is not responsible for the accuracy of any information incorporated into this drawing from other professionals; any clarifications or further information required regarding this information from other professionals should be acquired from the relevant consultant or representative.
- DMBA are to be informed, if there are any discrepancies between this drawing and other DMBA drawings or other consultants drawings.
- This drawing is to be read in conjunction with all other DMBA drawings, specifications and schedules and all relevant consultant and specialist drawings, specifications, and contract documentation.
- All work and site procedures are to comply with CDM requirements and regulations.
- This drawing is subject to copyright.

Title Proposed Third Floor & Roof

Project 33 Ely Place

Drawing Status Planning

Scale 1:50 at A1
1:100 at A3

Proj No. Drawing No. Revision

20023 ELY-DMB-XX-XX-DR-A-0312 PL05

