



KEY:  
 --- Leasehold retail unit boundary (outside of application)

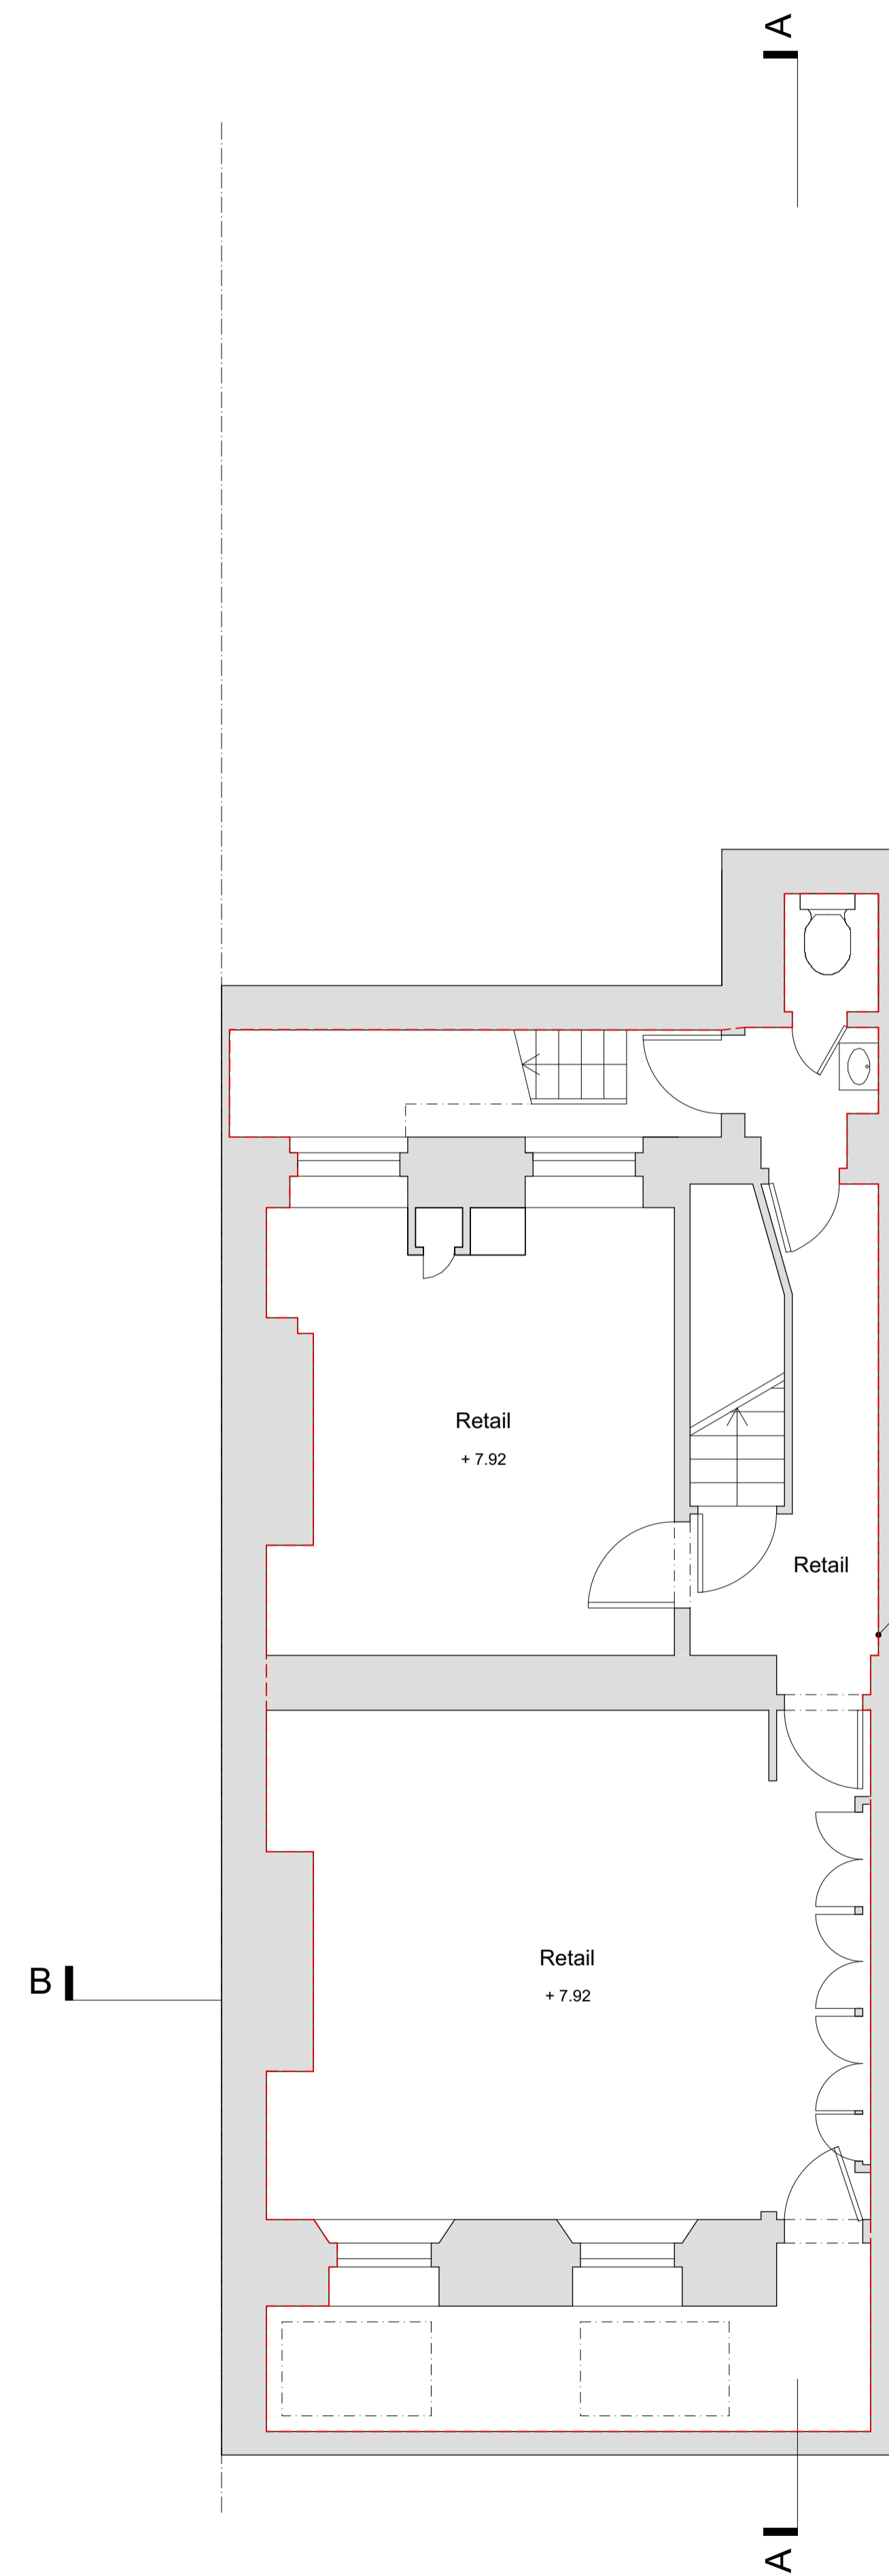


Basement (-1) Floor

Retail unit leasehold boundary shown in red dashed line

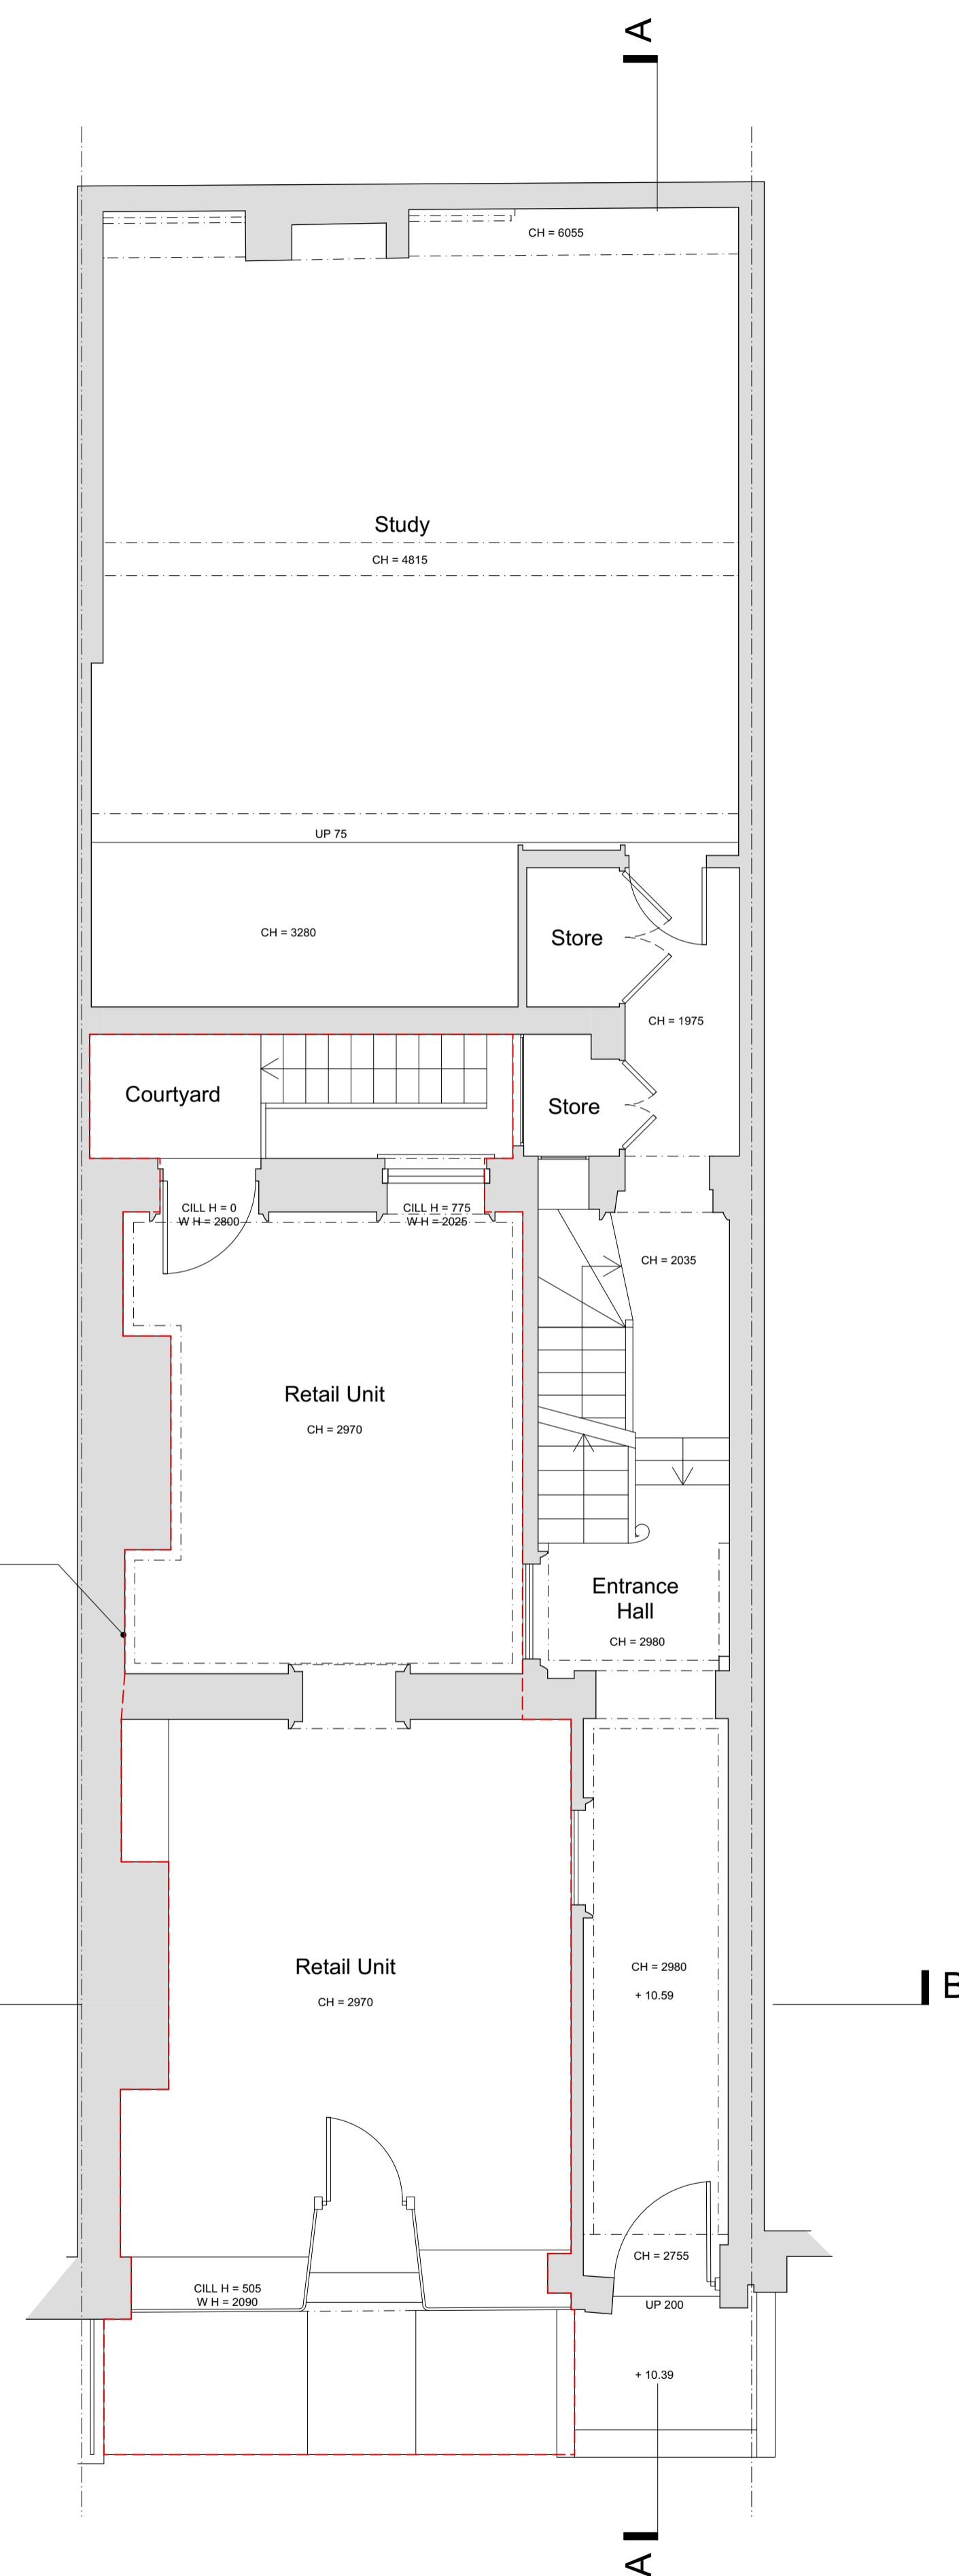

Ground Floor

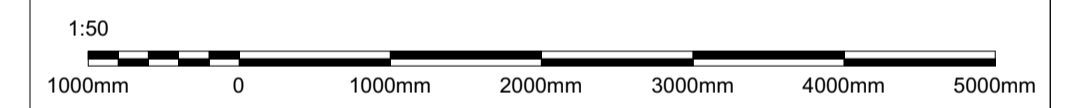


Planning	28.10.22	-
issue:	date:	revision:

Project  
**28 Charlotte Street**  
 Drawing  
**Existing B-1 & Ground Floor, Floor Plans**  
 Drawing No.  
**28CS(00)A01**

1st Floor, 59 Charlotte Street  
 London W1T 4PE, UK  
 T +44 (0)20 7637 8839  
 M +44 (0)77 9669 4196  
 E info@studiostassano.com  
 www.studiostassano.com



Job No.	Date	Scale
28CS	03.02.20	1:100@A3 1:50@A1

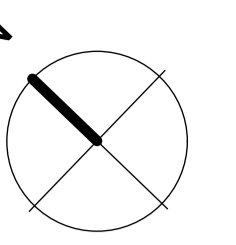

Face of historic rear principal facade

First Floor

Second Floor





Planning	28.10.22	-
issue:	date:	revision:

Project  
**28 Charlotte Street**  
 Drawing  
**Existing 1st & 2nd, Floor Plans**  
 Drawing No.  
**28CS(00)A02**


1st Floor, 59 Charlotte Street  
 London W1T 4PE, UK  
 T +44 (0)20 7637 8839  
 M +44 (0)77 9669 4196  
 E info@studiostassano.com  
 www.studiostassano.com




Job No.	Date	Scale
28CS	03.02.20	1:100@A3 1:50@A1

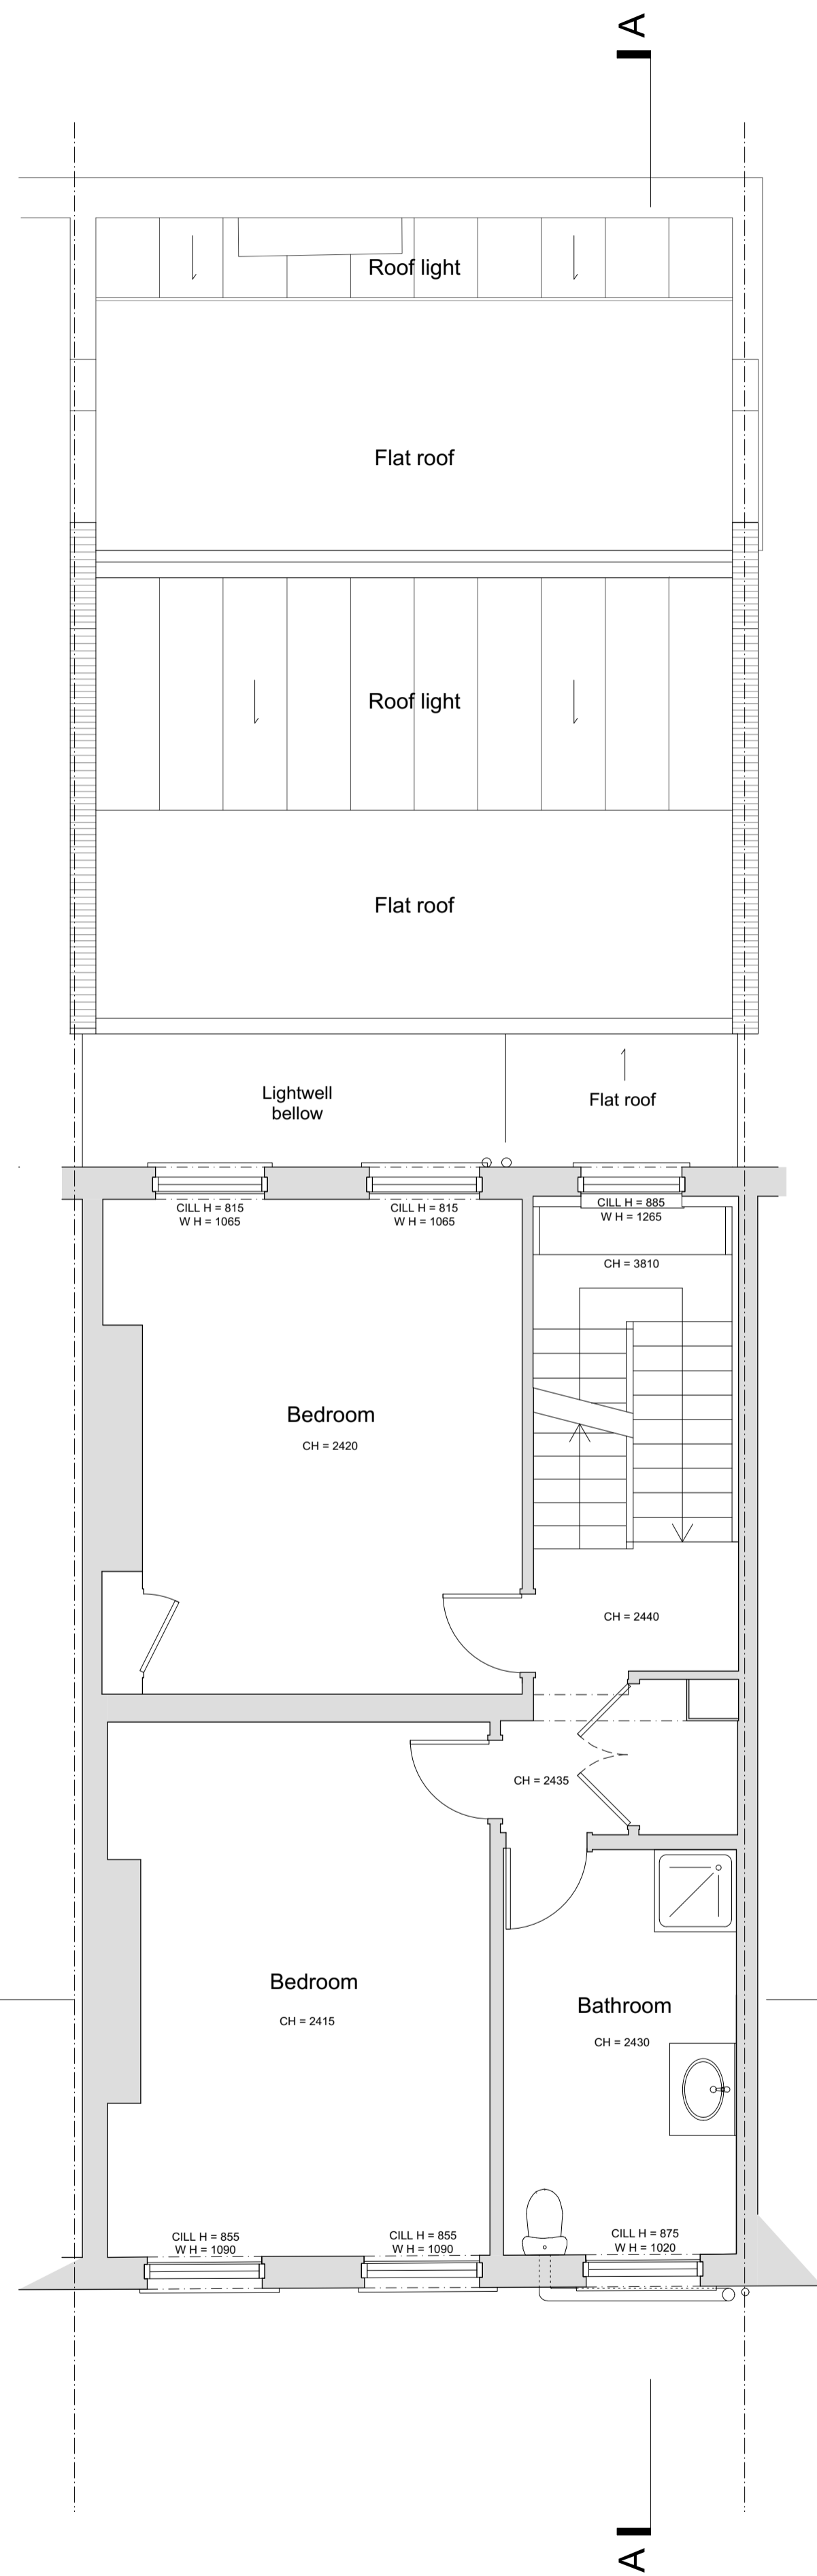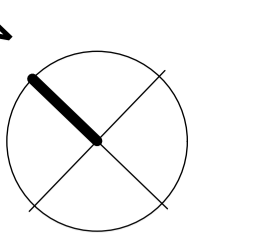


Third Floor

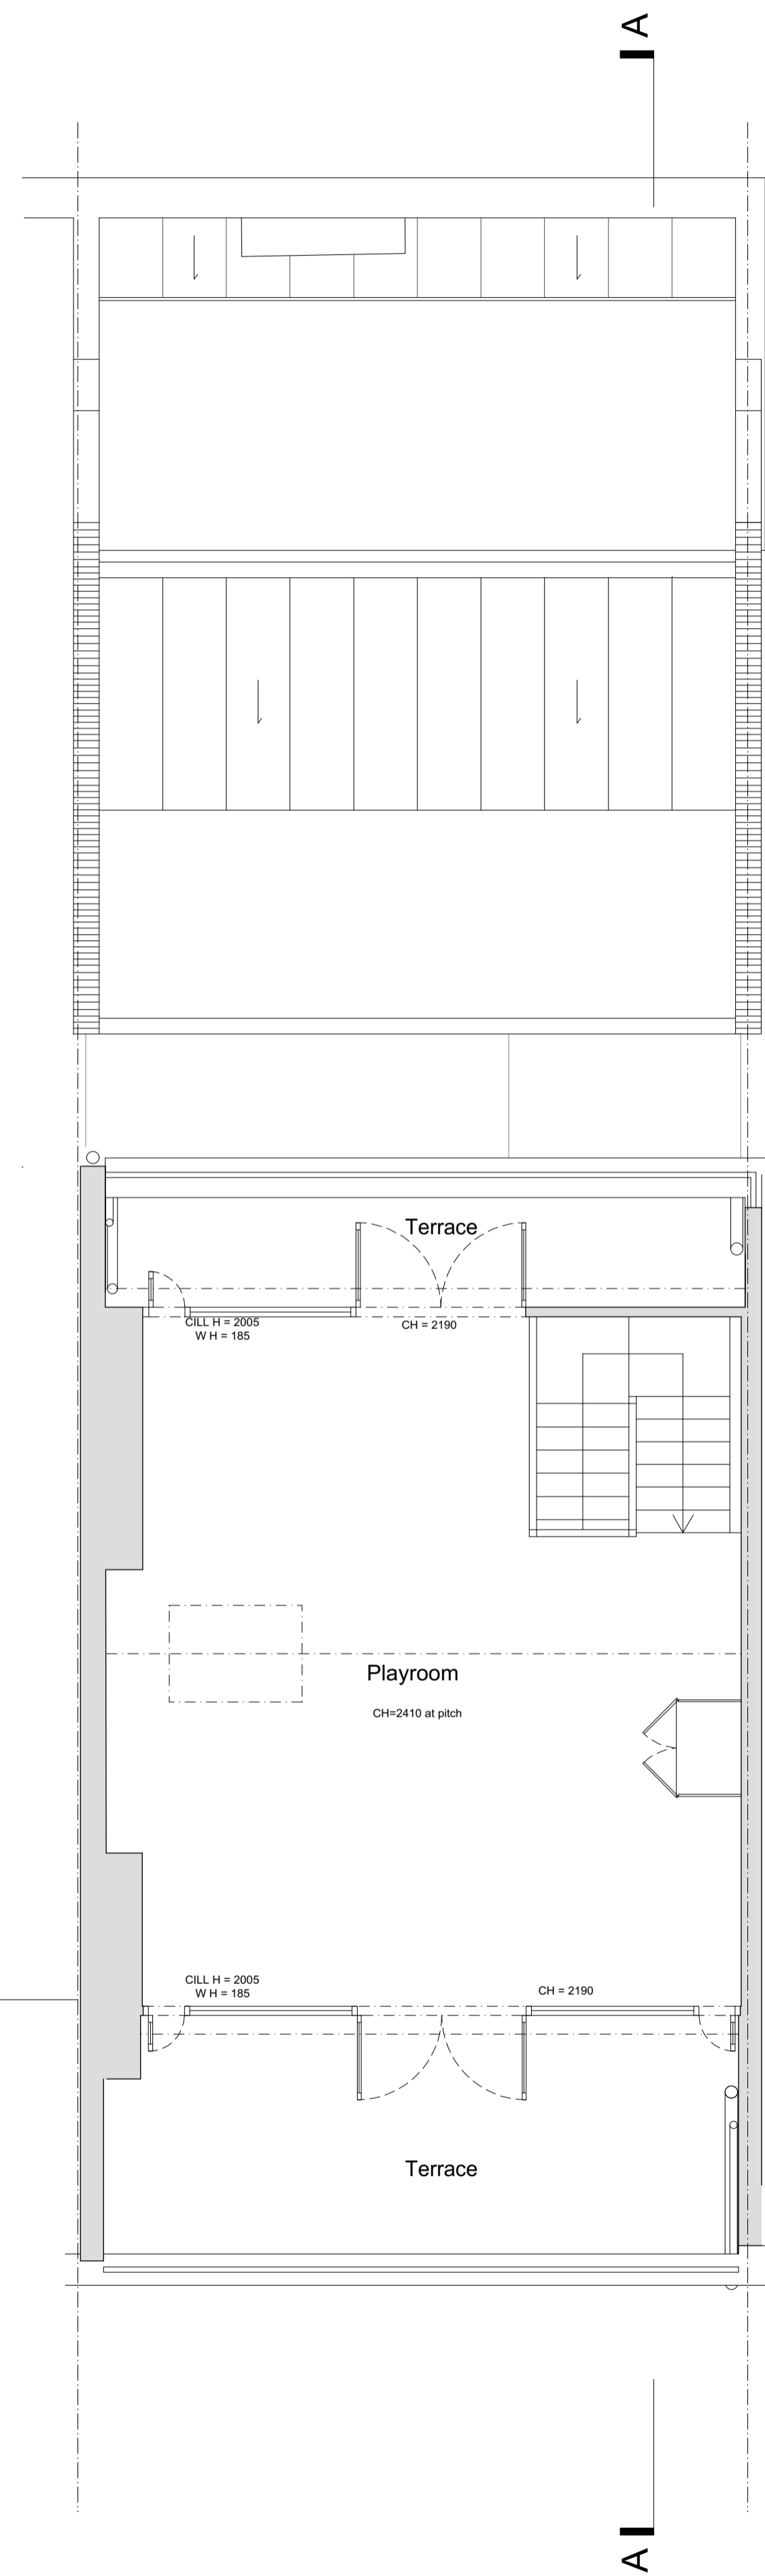

Fourth Floor

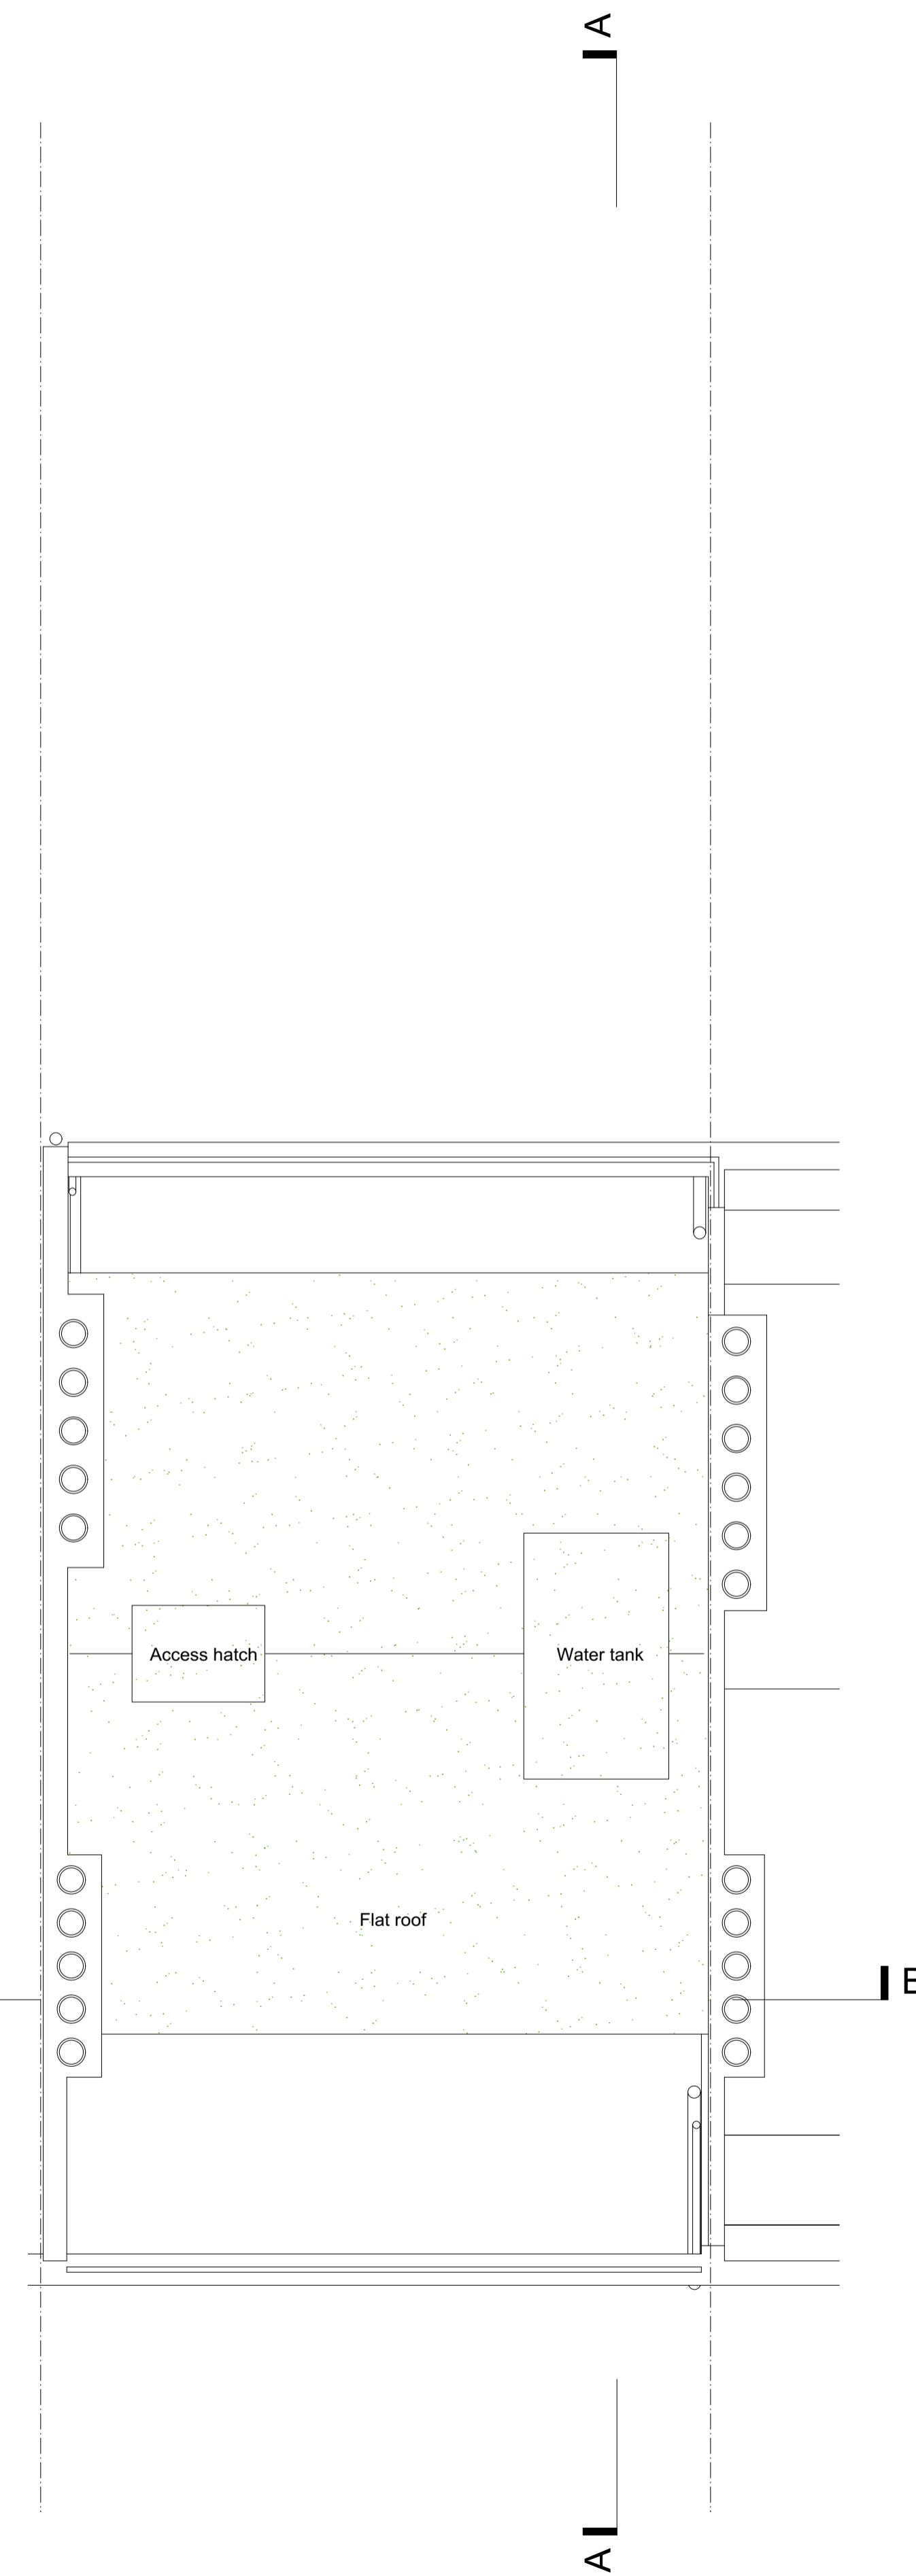

Roof Plan

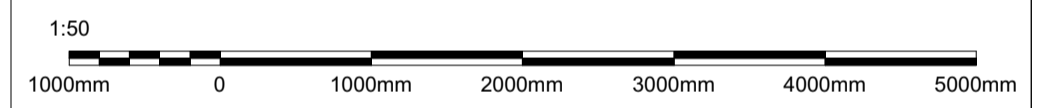

Planning	28.10.22	-
issue:	date:	revision:

Project  
**28 Charlotte Street**

Drawing  
**Existing 3rd, 4th, Roof, Floor Plans**

Drawing No.  
**28CS(00)A03**

1st Floor, 59 Charlotte Street  
 London W1T 4PE, UK  
 T +44 (0)20 7637 8839  
 M +44 (0)77 9669 4196  
 E info@studiostassano.com  
 www.studiostassano.com

**studio  
 stassano**

Job No.	Date	Scale
28CS	03.02.20	1:100@A3 1:50@A1