



Existing Front Elevation




Existing Rear Elevation


Planning	28.10.22	-
issue:	date:	revision:

Project  
**28 Charlotte Street**  
 Drawing  
**Existing Front and Rear Elevations**  
 Drawing No.  
**28CS(00)A04**

1st Floor, 59 Charlotte Street  
 London W1T 4PE, UK  
 T +44 (0)20 7637 8839  
 M +44 (0)77 9669 4196  
 E info@studiostassano.com  
 www.studiostassano.com

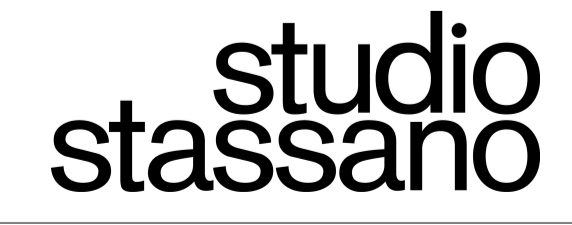

Job No.	Date	Scale
28CS	03.02.20	1:100@A3 1:50@A1

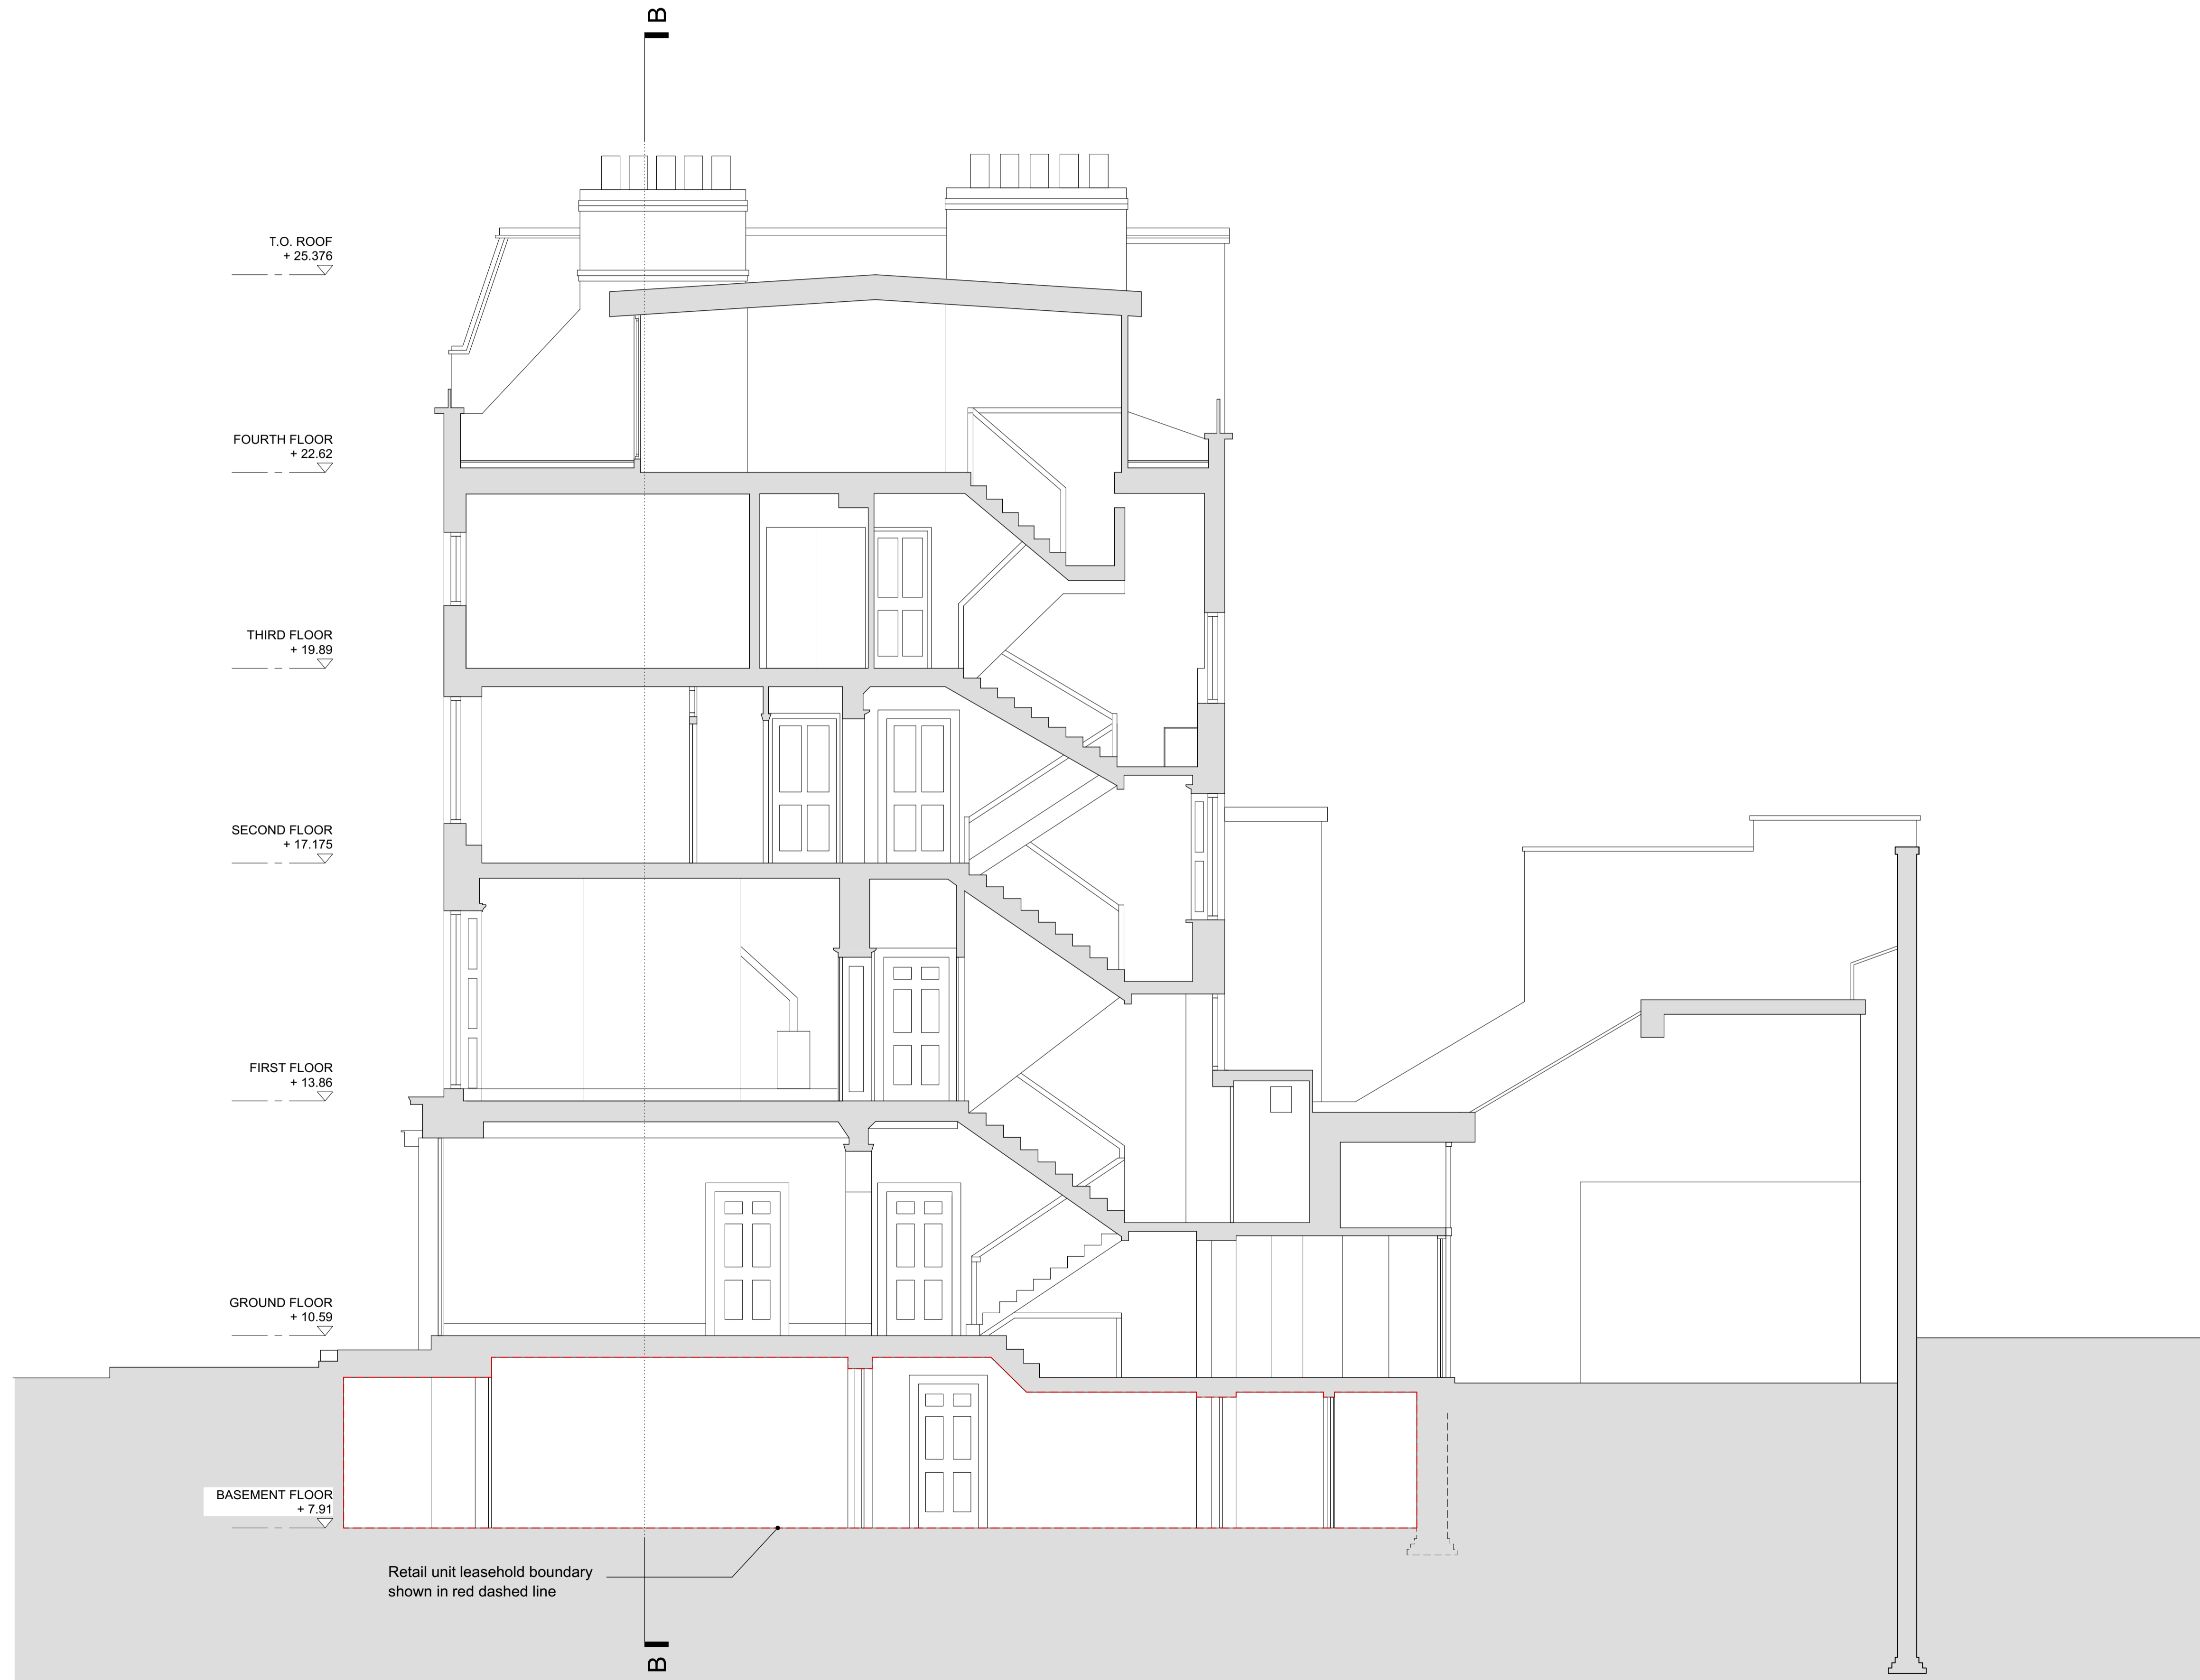

Retail unit leasehold boundary shown in red dashed line

KEY:  
 --- Leasehold retail unit boundary (outside of application)


Planning	28.10.22	-
issue:	date:	revision:

Project  
**28 Charlotte Street**

Drawing  
**Existing Section AA**

Drawing No.  
**28CS(00)A05**


1st Floor, 59 Charlotte Street  
 London W1T 4PE, UK  
 T +44 (0)20 7637 8839  
 M +44 (0)77 9669 4196  
 E info@studiostassano.com  
 www.studiostassano.com

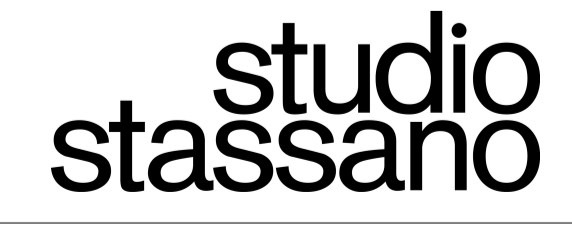

Existing Section AA

Job No.	Date	Scale
28CS	03.02.20	1:100@A3 1:50@A1


KEY:  
 --- Leasehold retail unit boundary (outside of application)

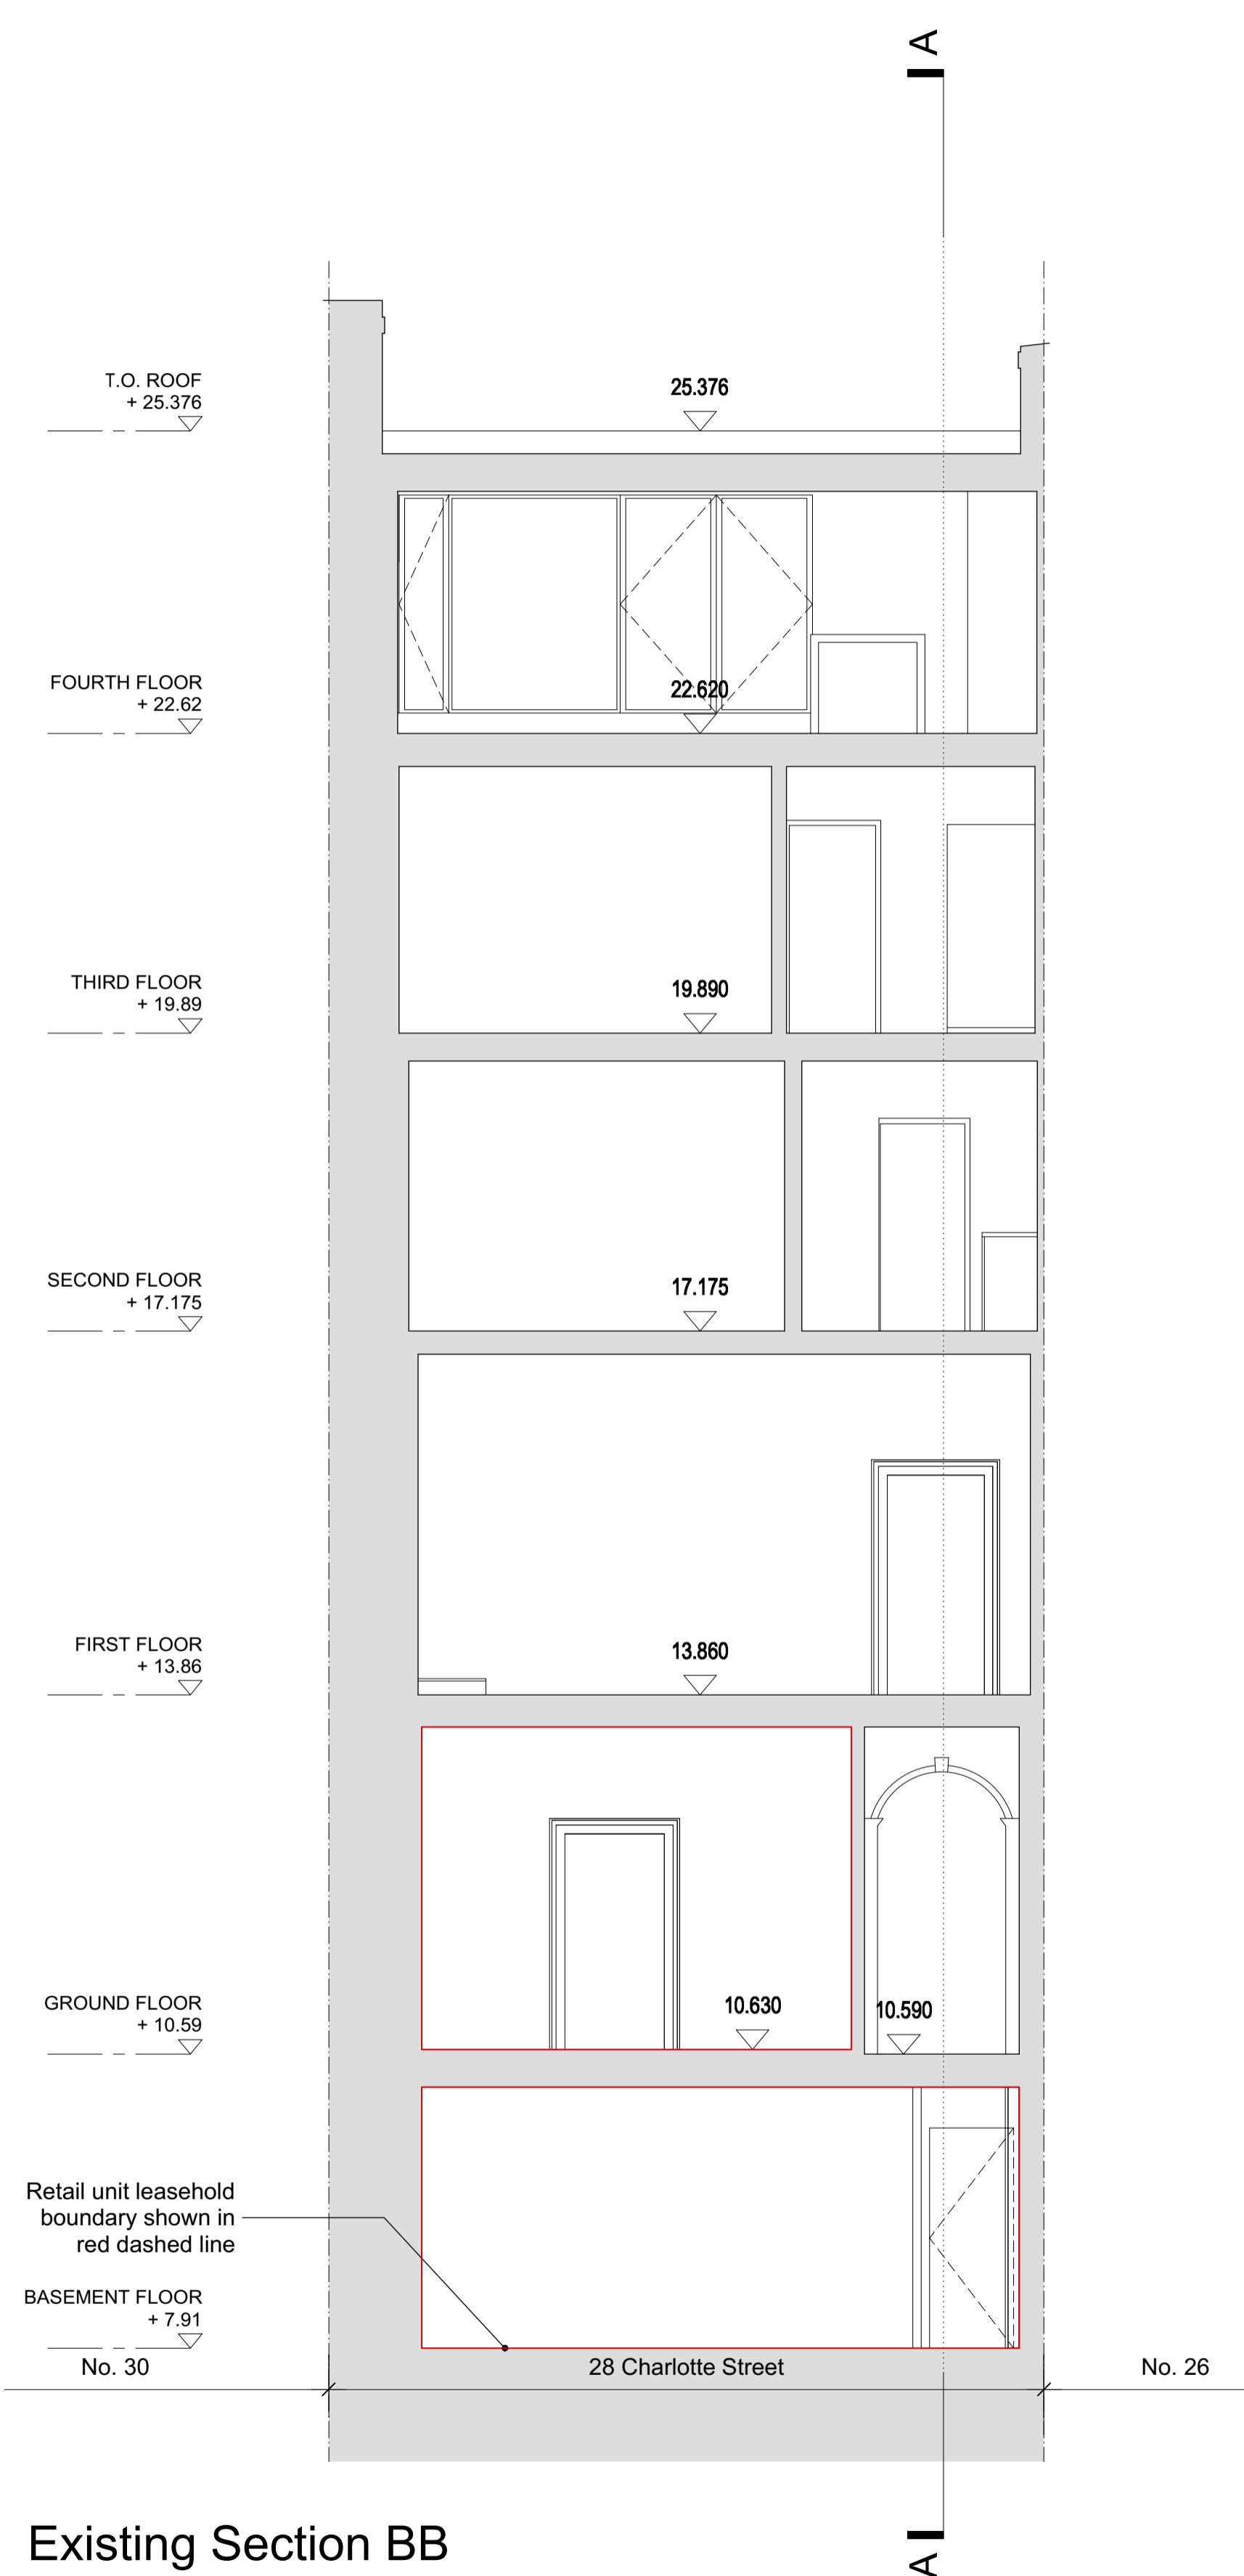

Existing Section BB



Existing Section CC

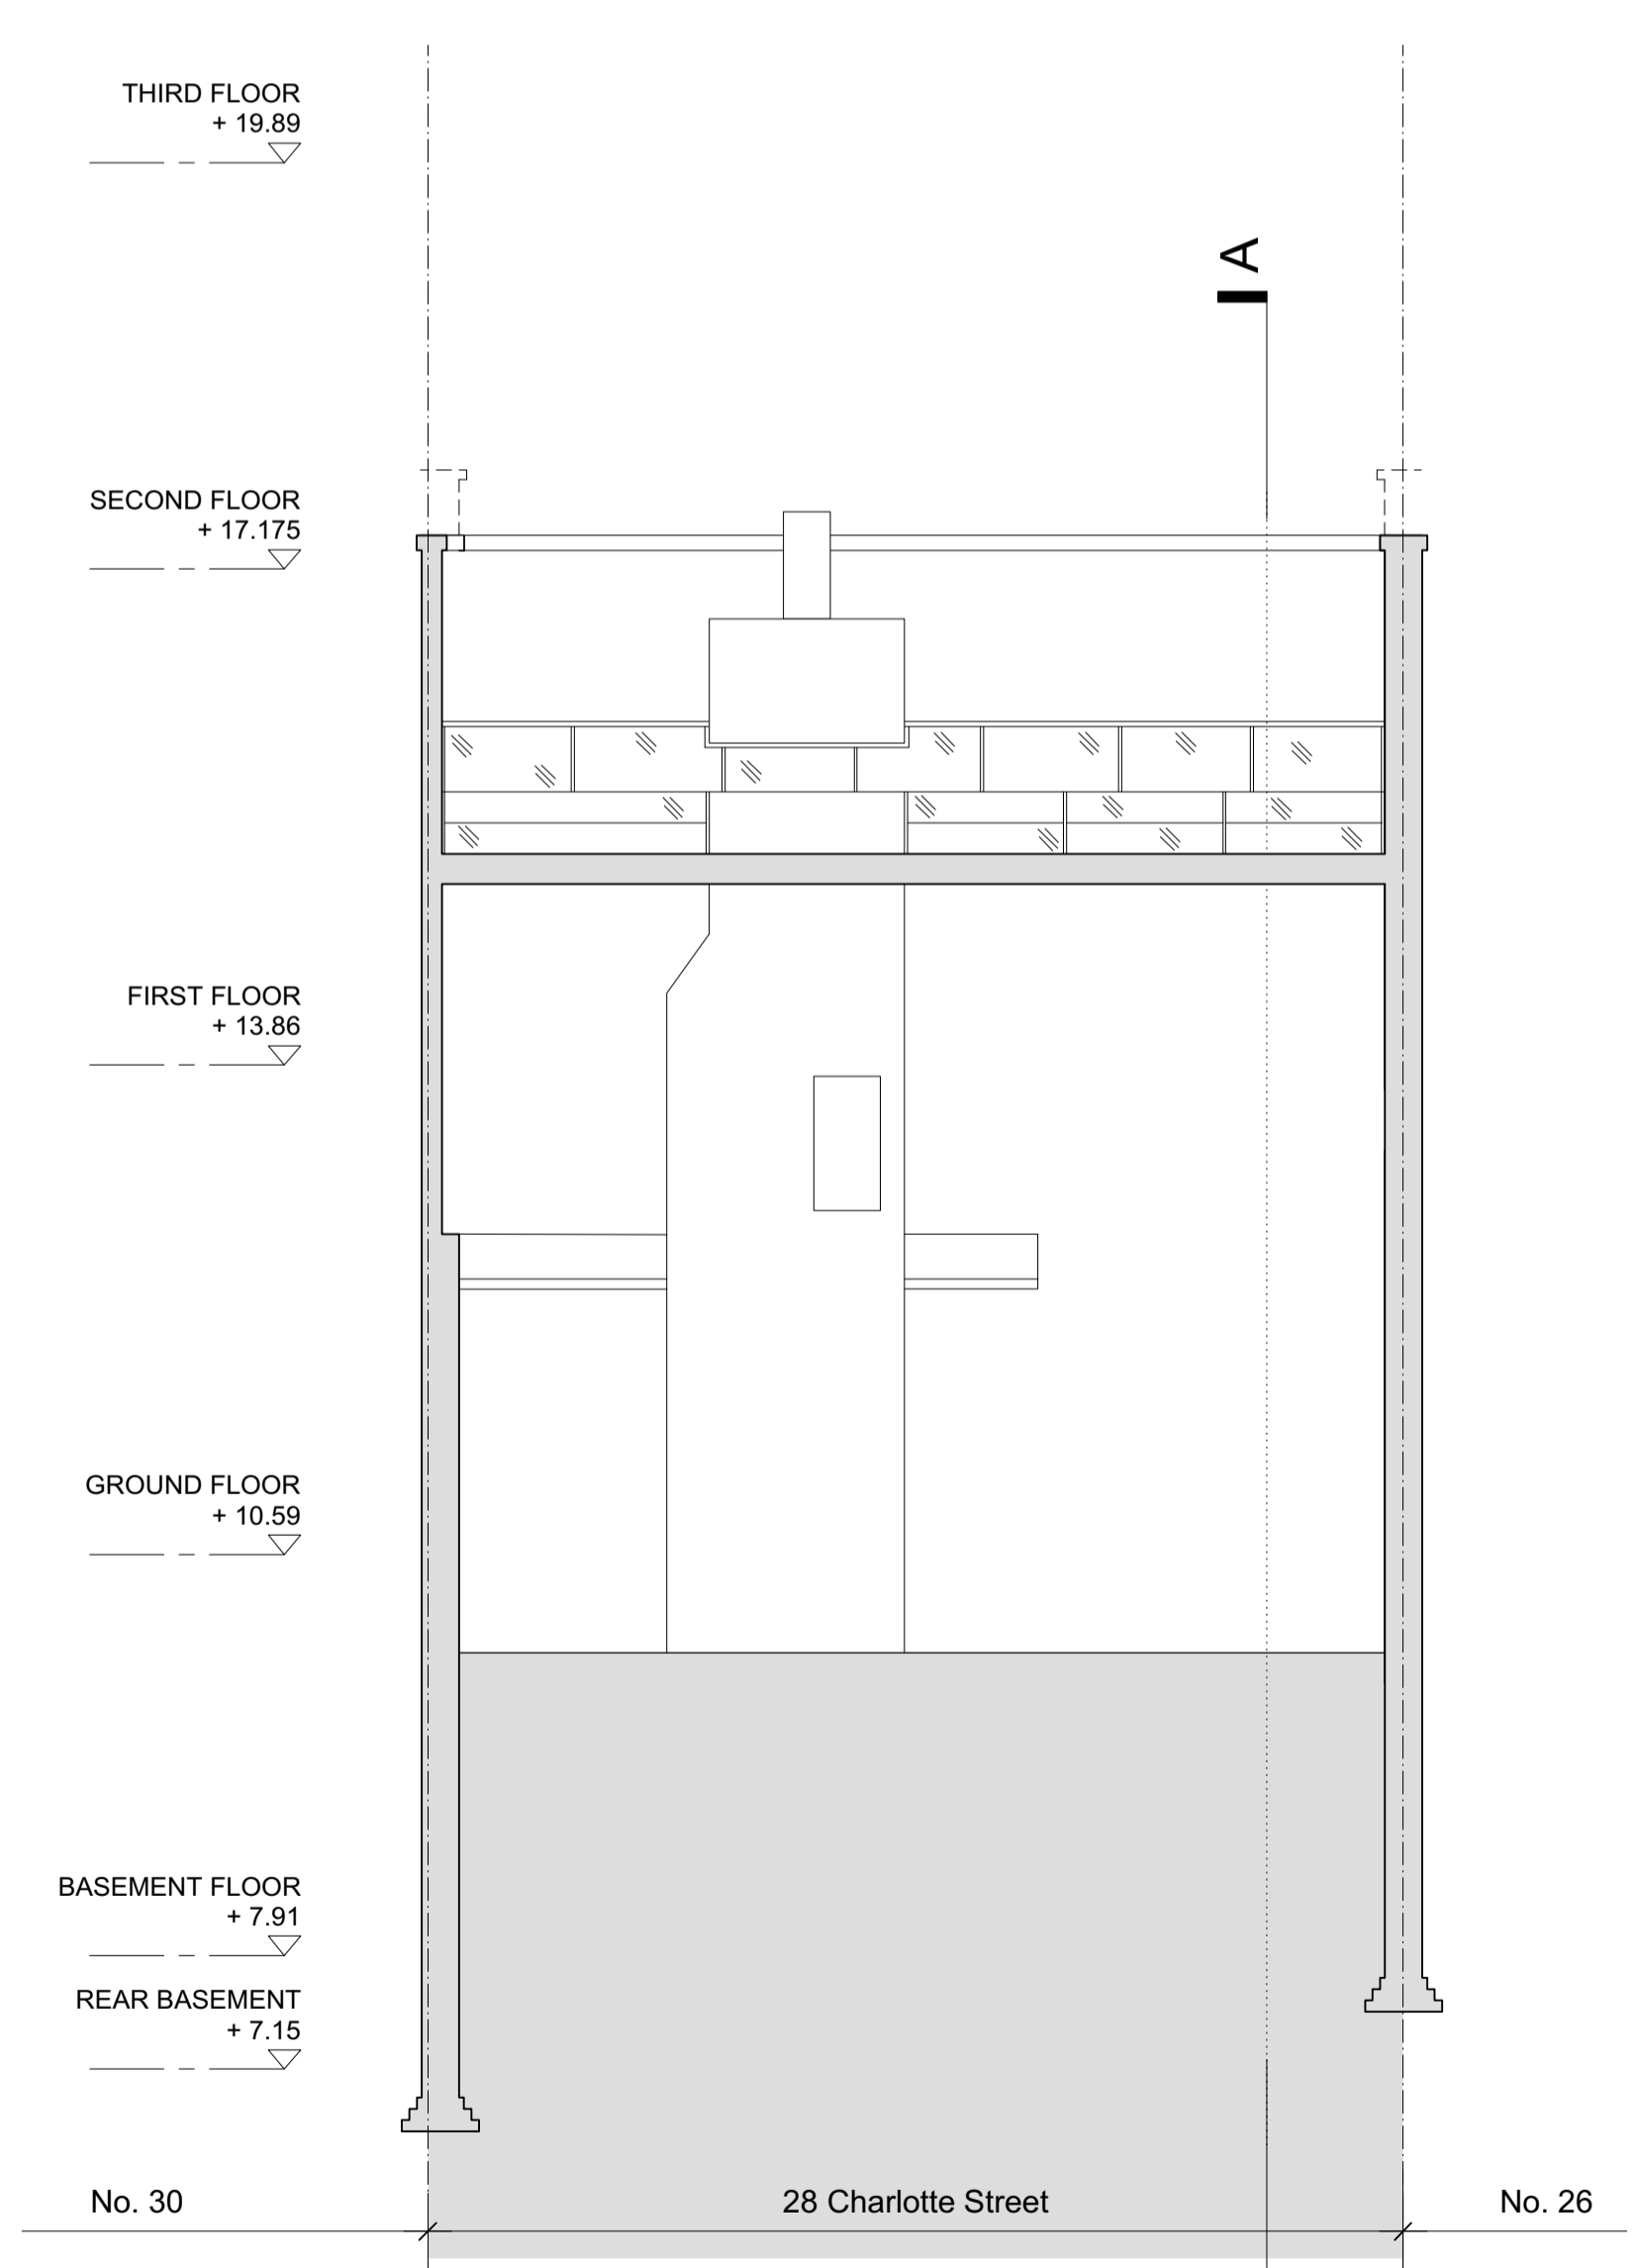

Existing Section DD

Planning	28.10.22	-
issue:	date:	revision:

Project  
**28 Charlotte Street**

Drawing  
**Existing Section BB CC & DD**

Drawing No.  
**28CS(00)A06**

1st Floor, 59 Charlotte Street  
 London W1T 4PE, UK  
 T +44 (0)20 7637 8839  
 M +44 (0)77 9669 4196  
 E info@studiostassano.com  
 www.studiostassano.com

**studio  
 stassano**

Job No.	Date	Scale
28CS	03.02.20	1:100@A3 1:50@A1