


LGF

REV	DATE	DESCRIPTION
00	08/12/15	Issued for Planning
01	09/05/16	Issued for Planning Addendum
02	01/12/16	Issued for Information
03	10/01/17	Issued for Planning Addendum 2
04	26/02/21	Issued for Section 73 Application


CONSULTANTS	CLIENT:	DUKELEASE PROPERTIES LTD.
	CONTRACTOR:	
	STRUCTURAL ENGINEER:	ECKERSLEY O'CALLAGHAN
	SERVICES ENGINEER:	MITT LTD.
	COST CONSULTANT:	EXIGERE
	PROJECT MANAGER:	AVISON YOUNG
	ACOUSTIC CONSULTANT:	HANN TUCKER ASSOCIATES
	CLADDING CONSULTANT:	ECKERSLEY O'CALLAGHAN


NOTE

- Do not scale from this drawing.
- All dimensions to be checked on site by the contractor and such dimensions to be his responsibility.
- Report all drawing errors, omissions and discrepancies to the architect.
- This document may be issued in an uncontrolled CAD format to enable others to use it as background information to make alterations and/or additions. In that instance the file will be accompanied by a PDF version. It is for those making such alterations and additions to ensure that they make use of current background information. AHMM Ltd accepts no liability for any such alterations or additions to the background information or arising out of changes to background information which occur prior to alterations of additions being made.

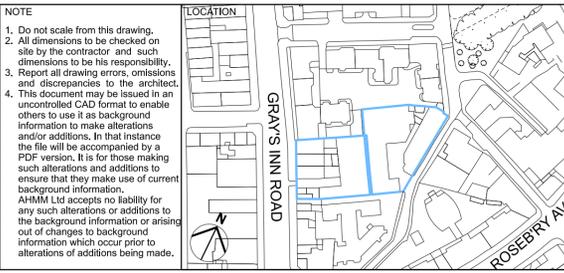

ALLFORD HALL MONAGHAN MORRIS					
ARCHITECTS Ltd MORELANDS, 5-23 OLD STREET LONDON EC1V 9HL TEL 020 7251 5261 FAX 020 7251 5123 WEB WWW.AHMM.CO.UK					
job title					
156-164 GRAY'S INN ROAD / PANTHER HOUSE					
drawing title / location					
PROPOSED LOWER GROUND FLOOR PLAN PROPOSED GA DRAWINGS					
drawn by	checked	scale	status		
MA	LSC	1:100@A1; 1:200@A3	PLANNING		
project	zone	source	classification	drawing no.	revision
14093	A	[00]	P099	04	

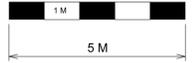

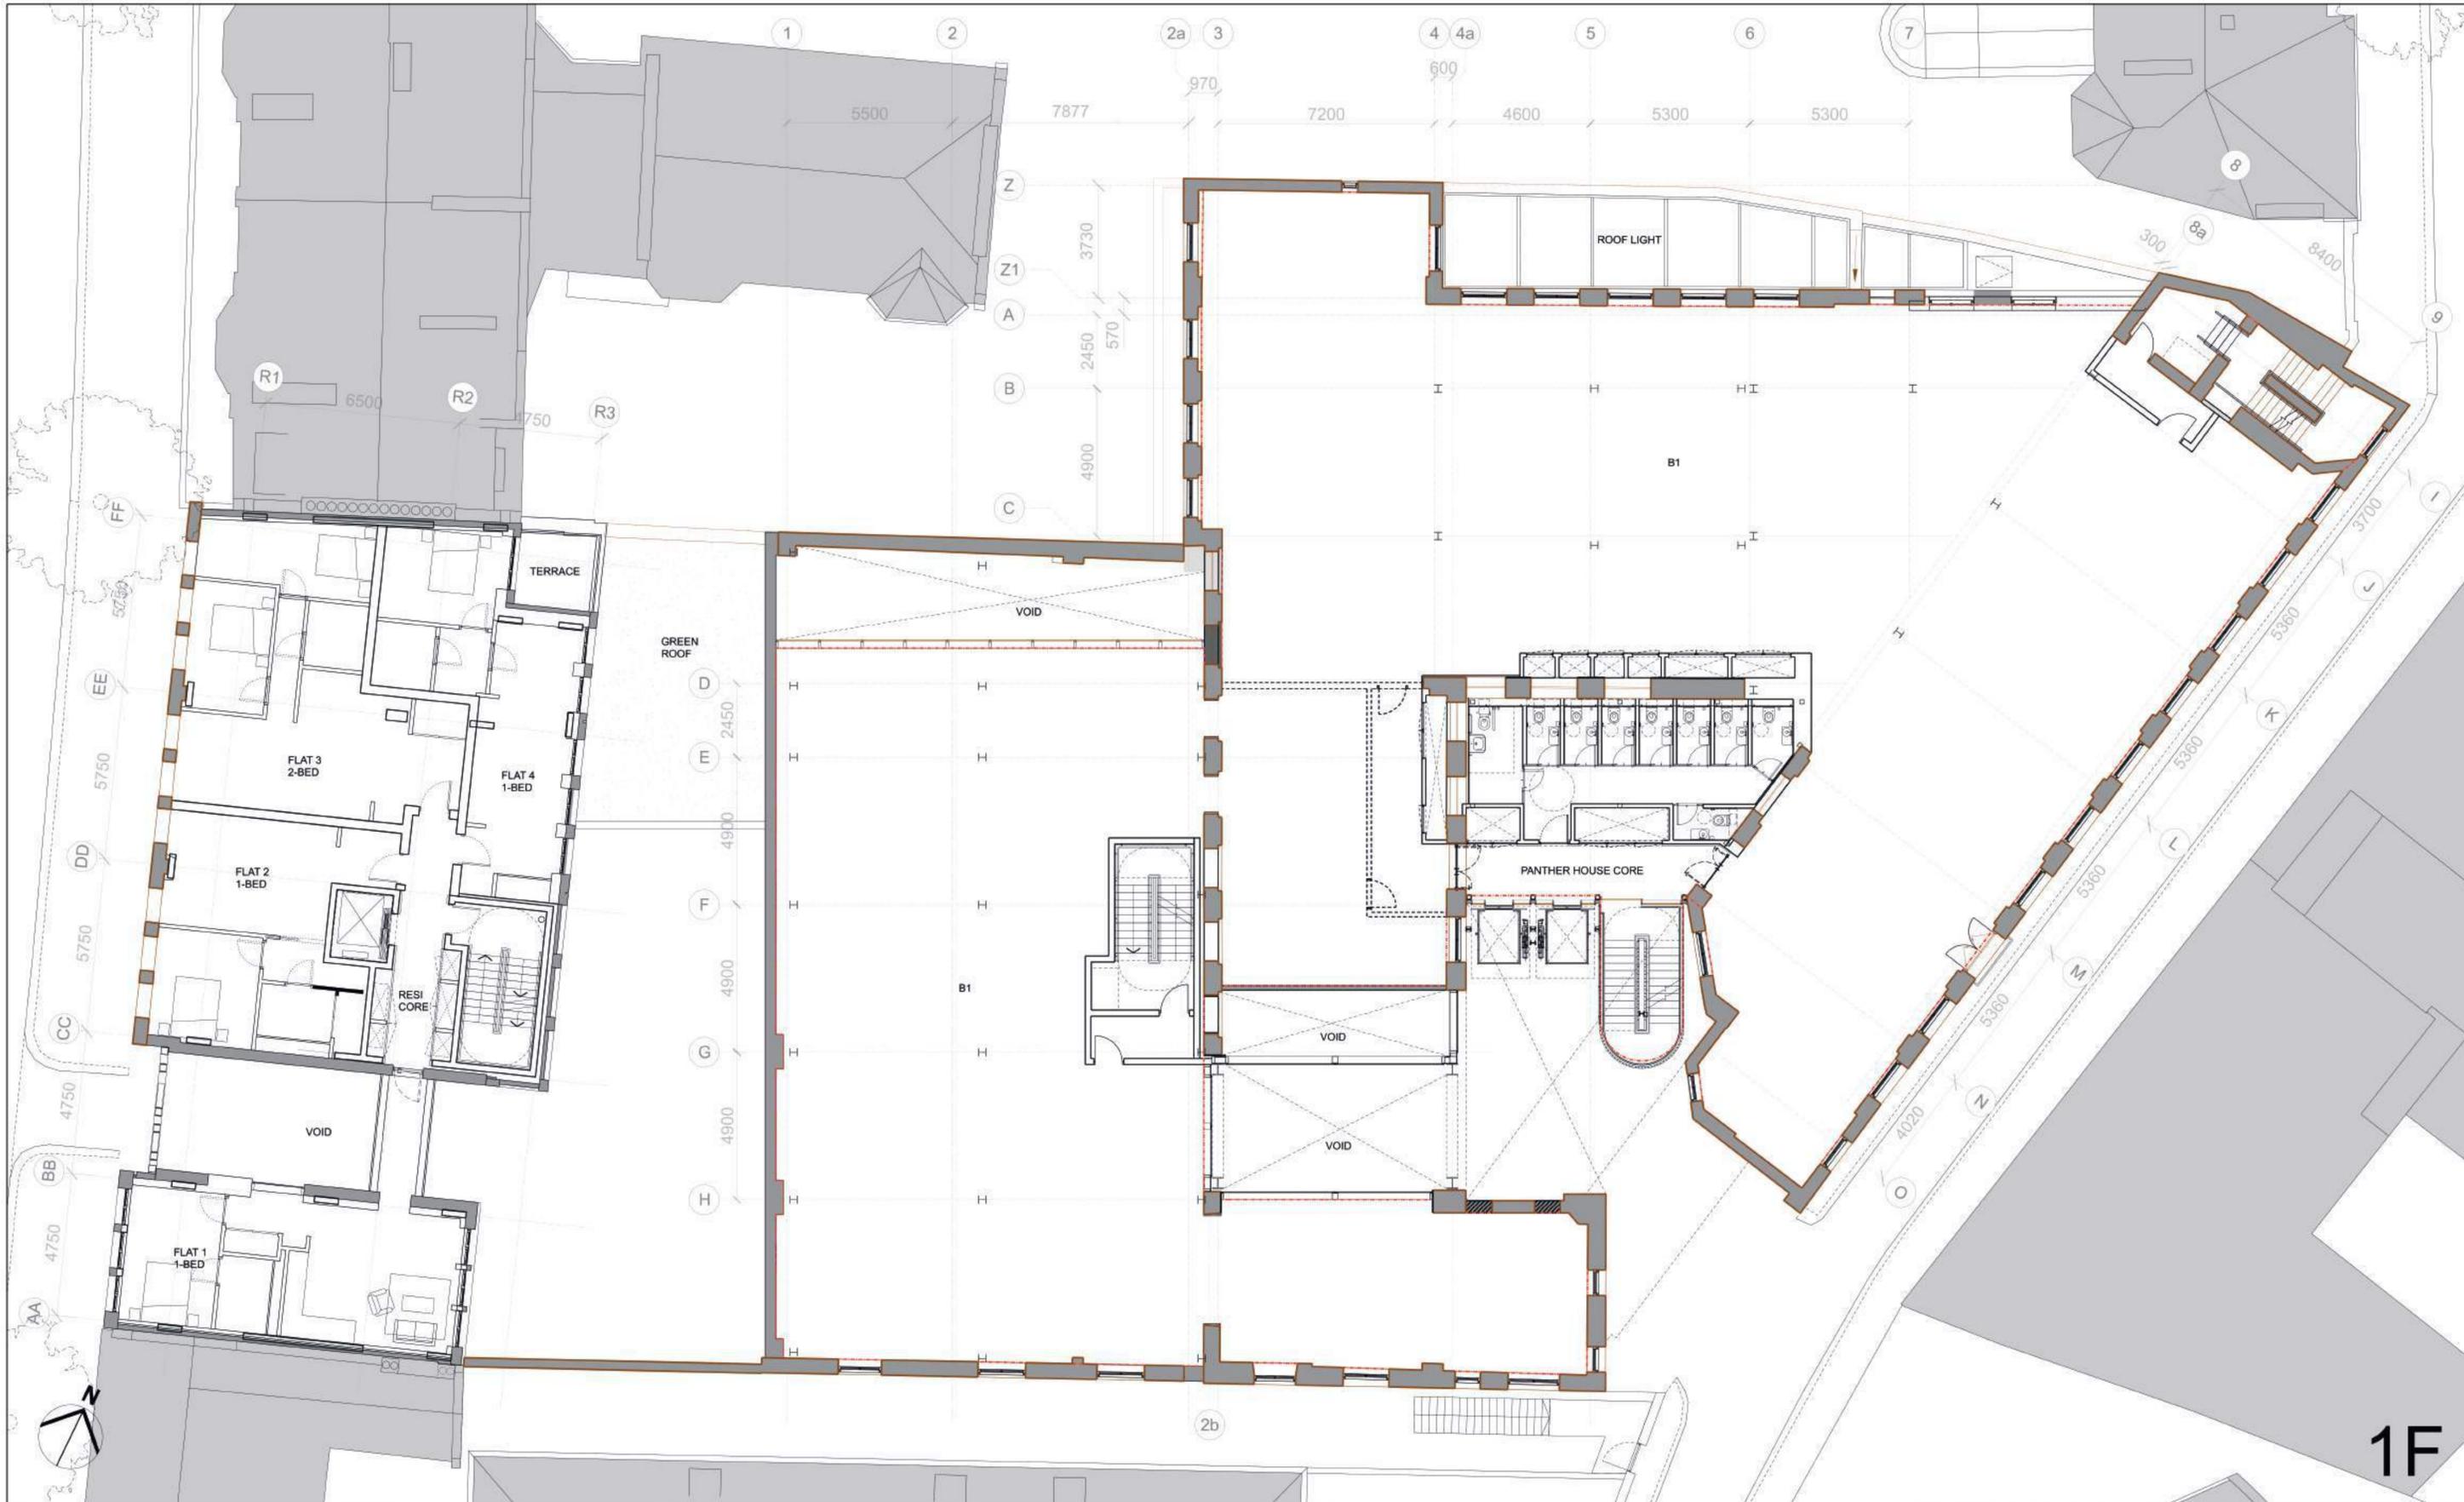

1F


KEY

REV	DATE	NOTE
00	08/12/15	Issued for Planning
01	09/05/16	Issued for Planning Addendum
02	01/12/16	Issued for Information
03	10/01/17	Issued for Planning Addendum 2
04	26/02/21	Issued for Section 73 Planning Application
05	08/04/22	Issued for Section 96 Planning Application
06	14/10/22	Issued for Section 96 Planning Application


CONSULTANTS	
CLIENT:	DUKELEASE PROPERTIES LTD.
CONTRACTOR:	-
STRUCTURAL ENGINEER:	ECKERSLEY O'CALLAGHAN
SERVICES ENGINEER:	MITT LTD.
COST CONSULTANT:	EXIGERE
PROJECT MANAGER:	AVISON YOUNG
ACOUSTIC CONSULTANT:	HANN TUCKER ASSOCIATES
CLADDING CONSULTANT:	ECKERSLEY O'CALLAGHAN

NOTE	
1.	Do not scale from this drawing.
2.	All dimensions to be checked on site by the contractor and such dimensions to be his responsibility.
3.	Report all drawing errors, omissions and discrepancies to the architect.
4.	This document may be issued in an uncontrolled CAD format to enable others to use it as background information to make alterations and/or additions. In that instance the file will be accompanied by a PDF version. It is for those making such alterations and additions to ensure that they make use of current background information. AHMM Ltd accepts no liability for any such alterations or additions to the background information or arising out of changes to background information which occur prior to alterations of additions being made.


LOCATION	
GRAV'S INN ROAD	ROSEBURY AV

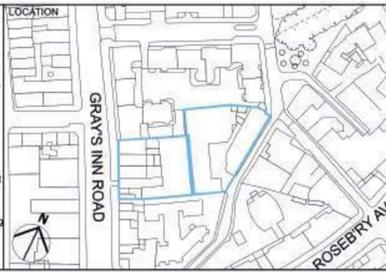

ALLFORD HALL MONAGHAN MORRIS ARCHITECTS LIM					
156-164 GRAY'S INN ROAD / PANTHER HOUSE					
drawing title / location					
PROPOSED 1ST FLOOR PLAN					
PROPOSED GA DRAWINGS					
drawn by	checked	scale	status		
MA	LSC	1:100@A1; 1:200@A3	PLANNING		
project	zone	source	classification	drawing no.	revision
14093	A	[00]	P101	06	

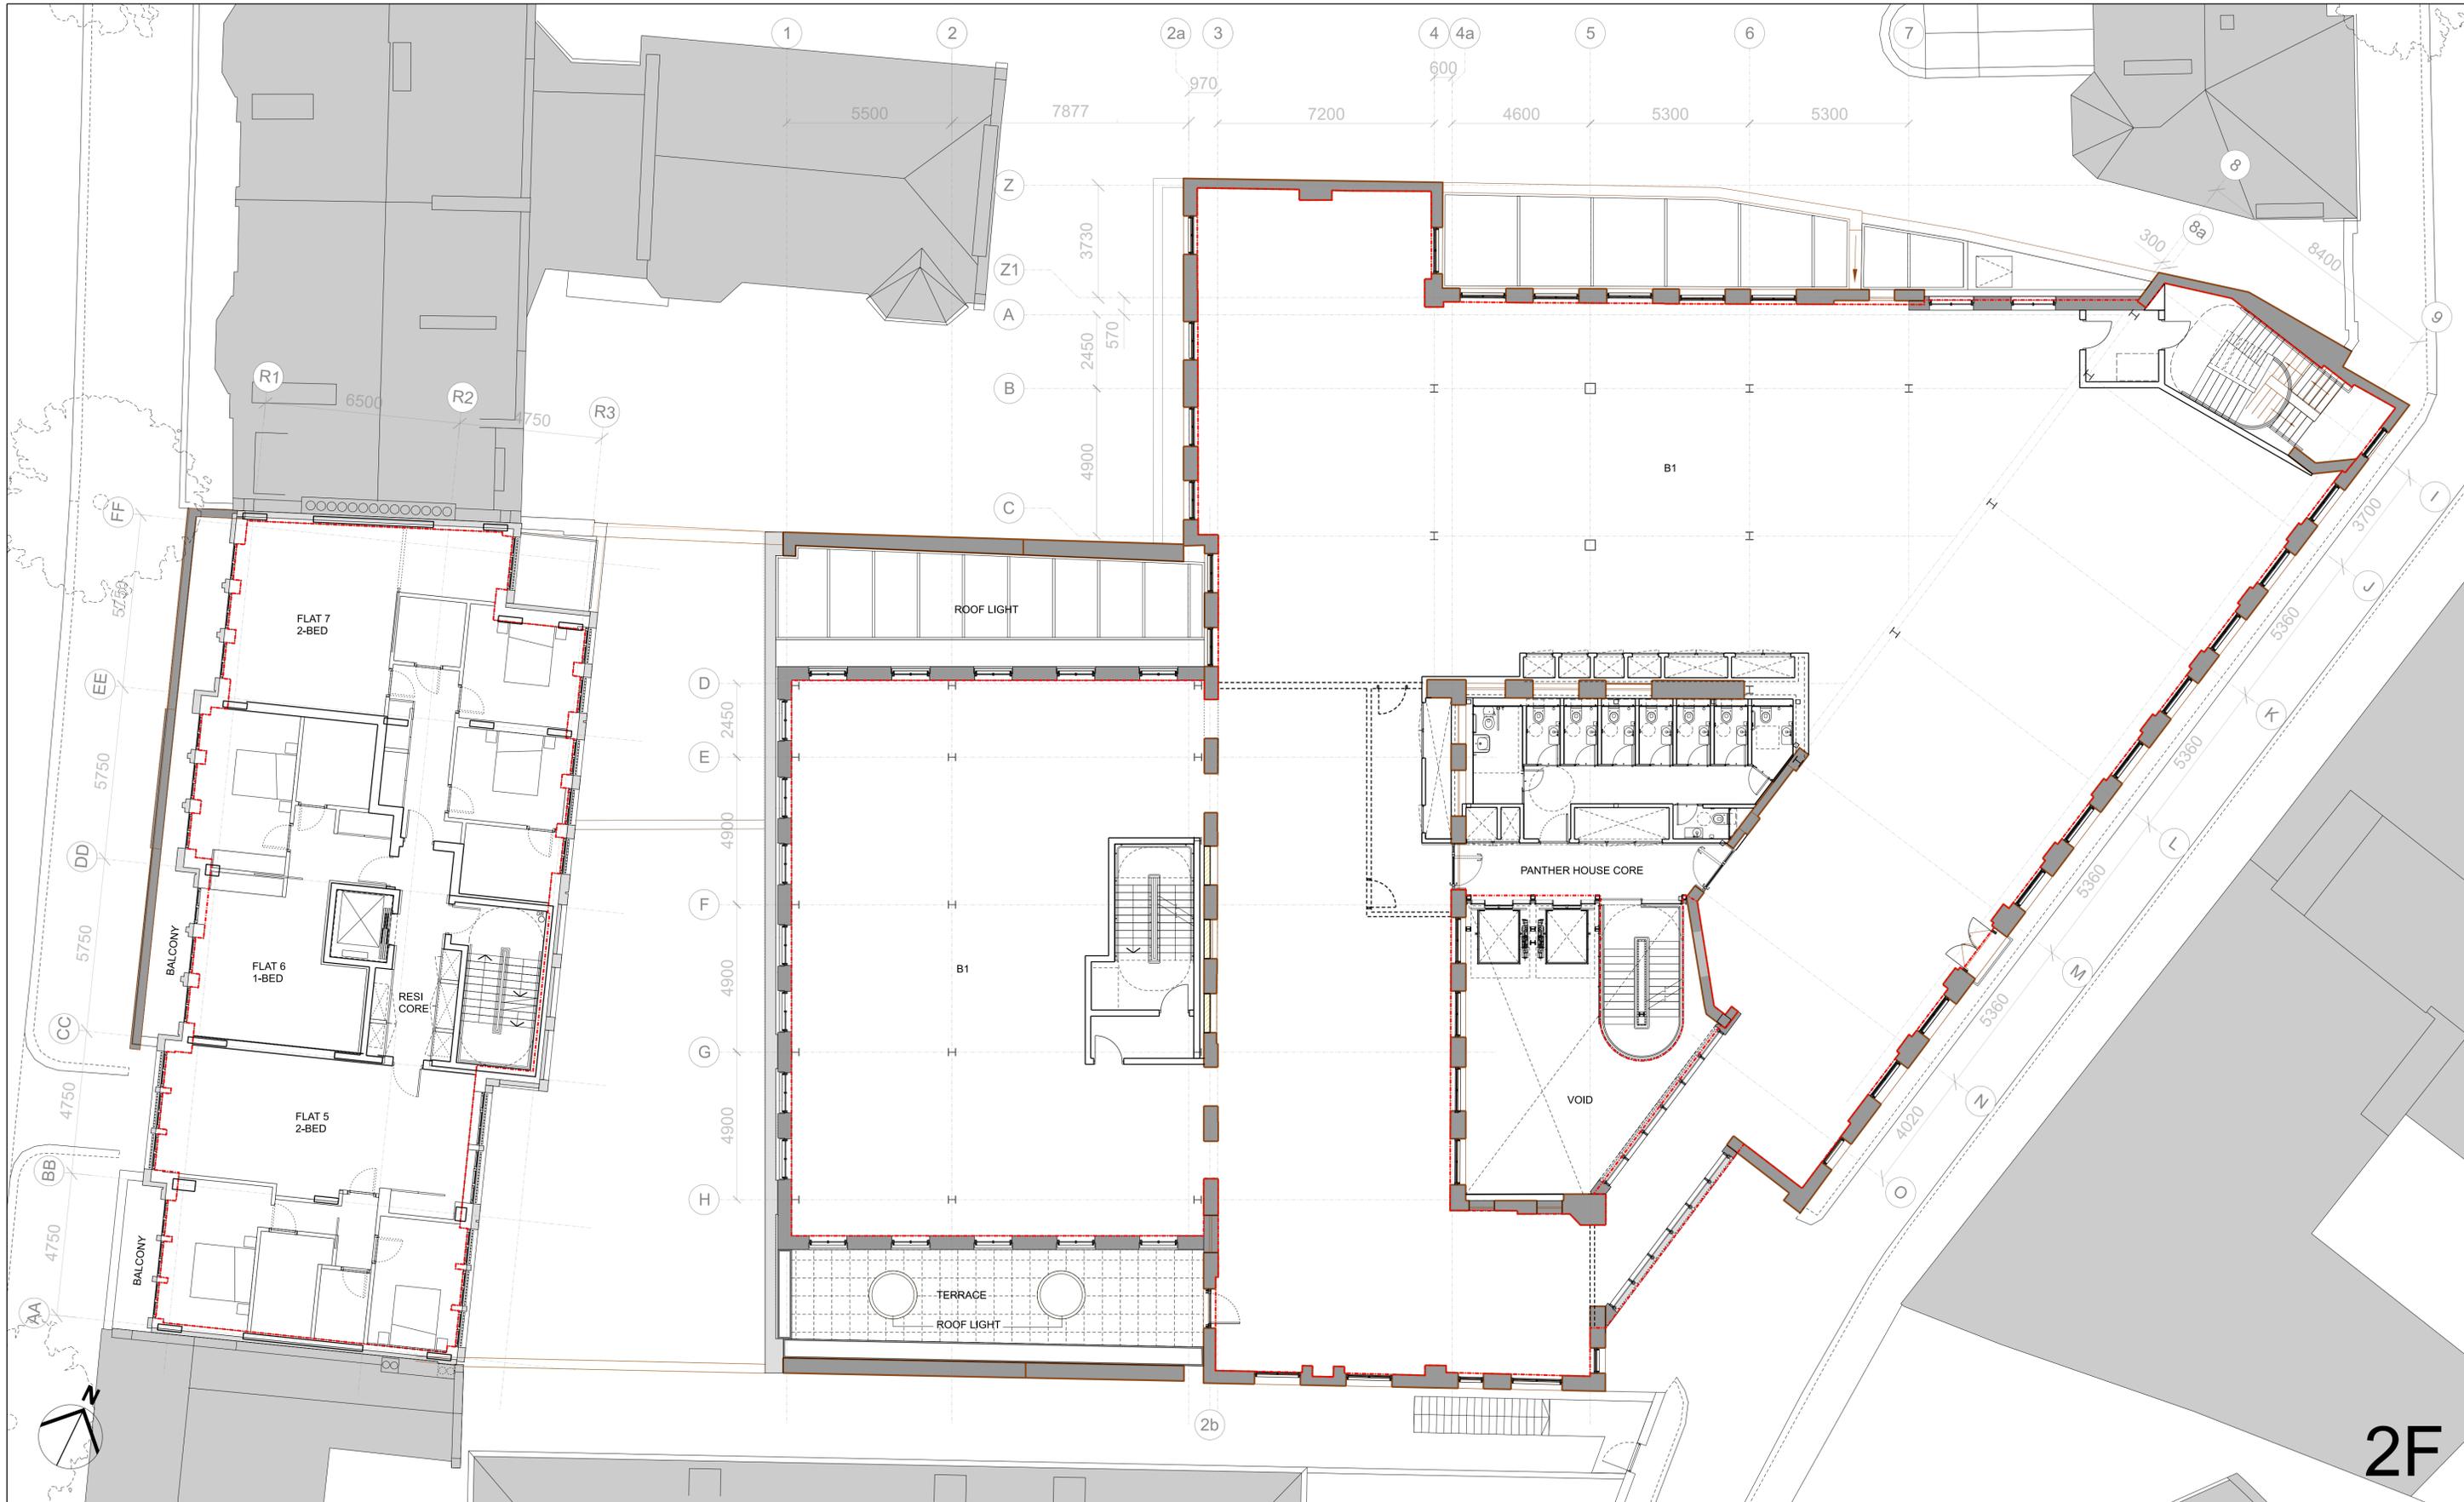


2F

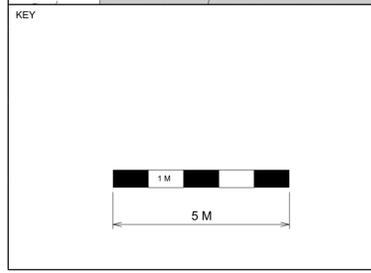


CONSULTANTS	
CLIENT:	DUKELEASE PROPERTIES LTD.
CONTRACTOR:	-
STRUCTURAL ENGINEER:	ECKERSLEY O'CALLAGHAN
SERVICES ENGINEER:	MITT LTD.
COST CONSULTANT:	EXIGERE
PROJECT MANAGER:	AVISON YOUNG
ACOUSTIC CONSULTANT:	HANN TUCKER ASSOCIATES
CLADDING CONSULTANT:	ECKERSLEY O'CALLAGHAN


NOTE	
1.	Do not scale from this drawing.
2.	All dimensions to be checked on site by the contractor and such dimensions to be his responsibility.
3.	Report all drawing errors, omissions and discrepancies to the architect.
4.	This document may be issued in an uncontrolled CAD format to enable others to use it as background information to make alterations and/or additions. In that instance the file will be accompanied by a PDF version. It is for those making such alterations and additions to ensure that they make use of current background information. AHMM Ltd accepts no liability for any such alterations or additions to the background information or arising out of changes to background information which occur prior to alterations of additions being made.

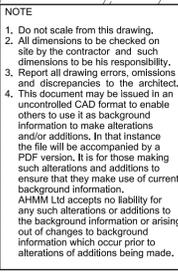

ALLFORD HALL MONAGHAN MORRIS					
ARCHITECTS Ltd MORELANDS, 5-23 OLD STREET LONDON EC1V 9HL TEL 020 7251 5261 FAX 020 7251 5123 WEB WWW.AHMM.CO.UK					
job title					
156-164 GRAY'S INN ROAD / PANTHER HOUSE					
drawing title / location					
PROPOSED 2ND FLOOR PLAN PROPOSED GA DRAWINGS					
drawn by	checked	scale			status
MA	LSC	1:100@A1; 1:200@A3			PLANNING
project	zone	source	classification	drawing no.	revision
14093	A	[00]	P102	04	

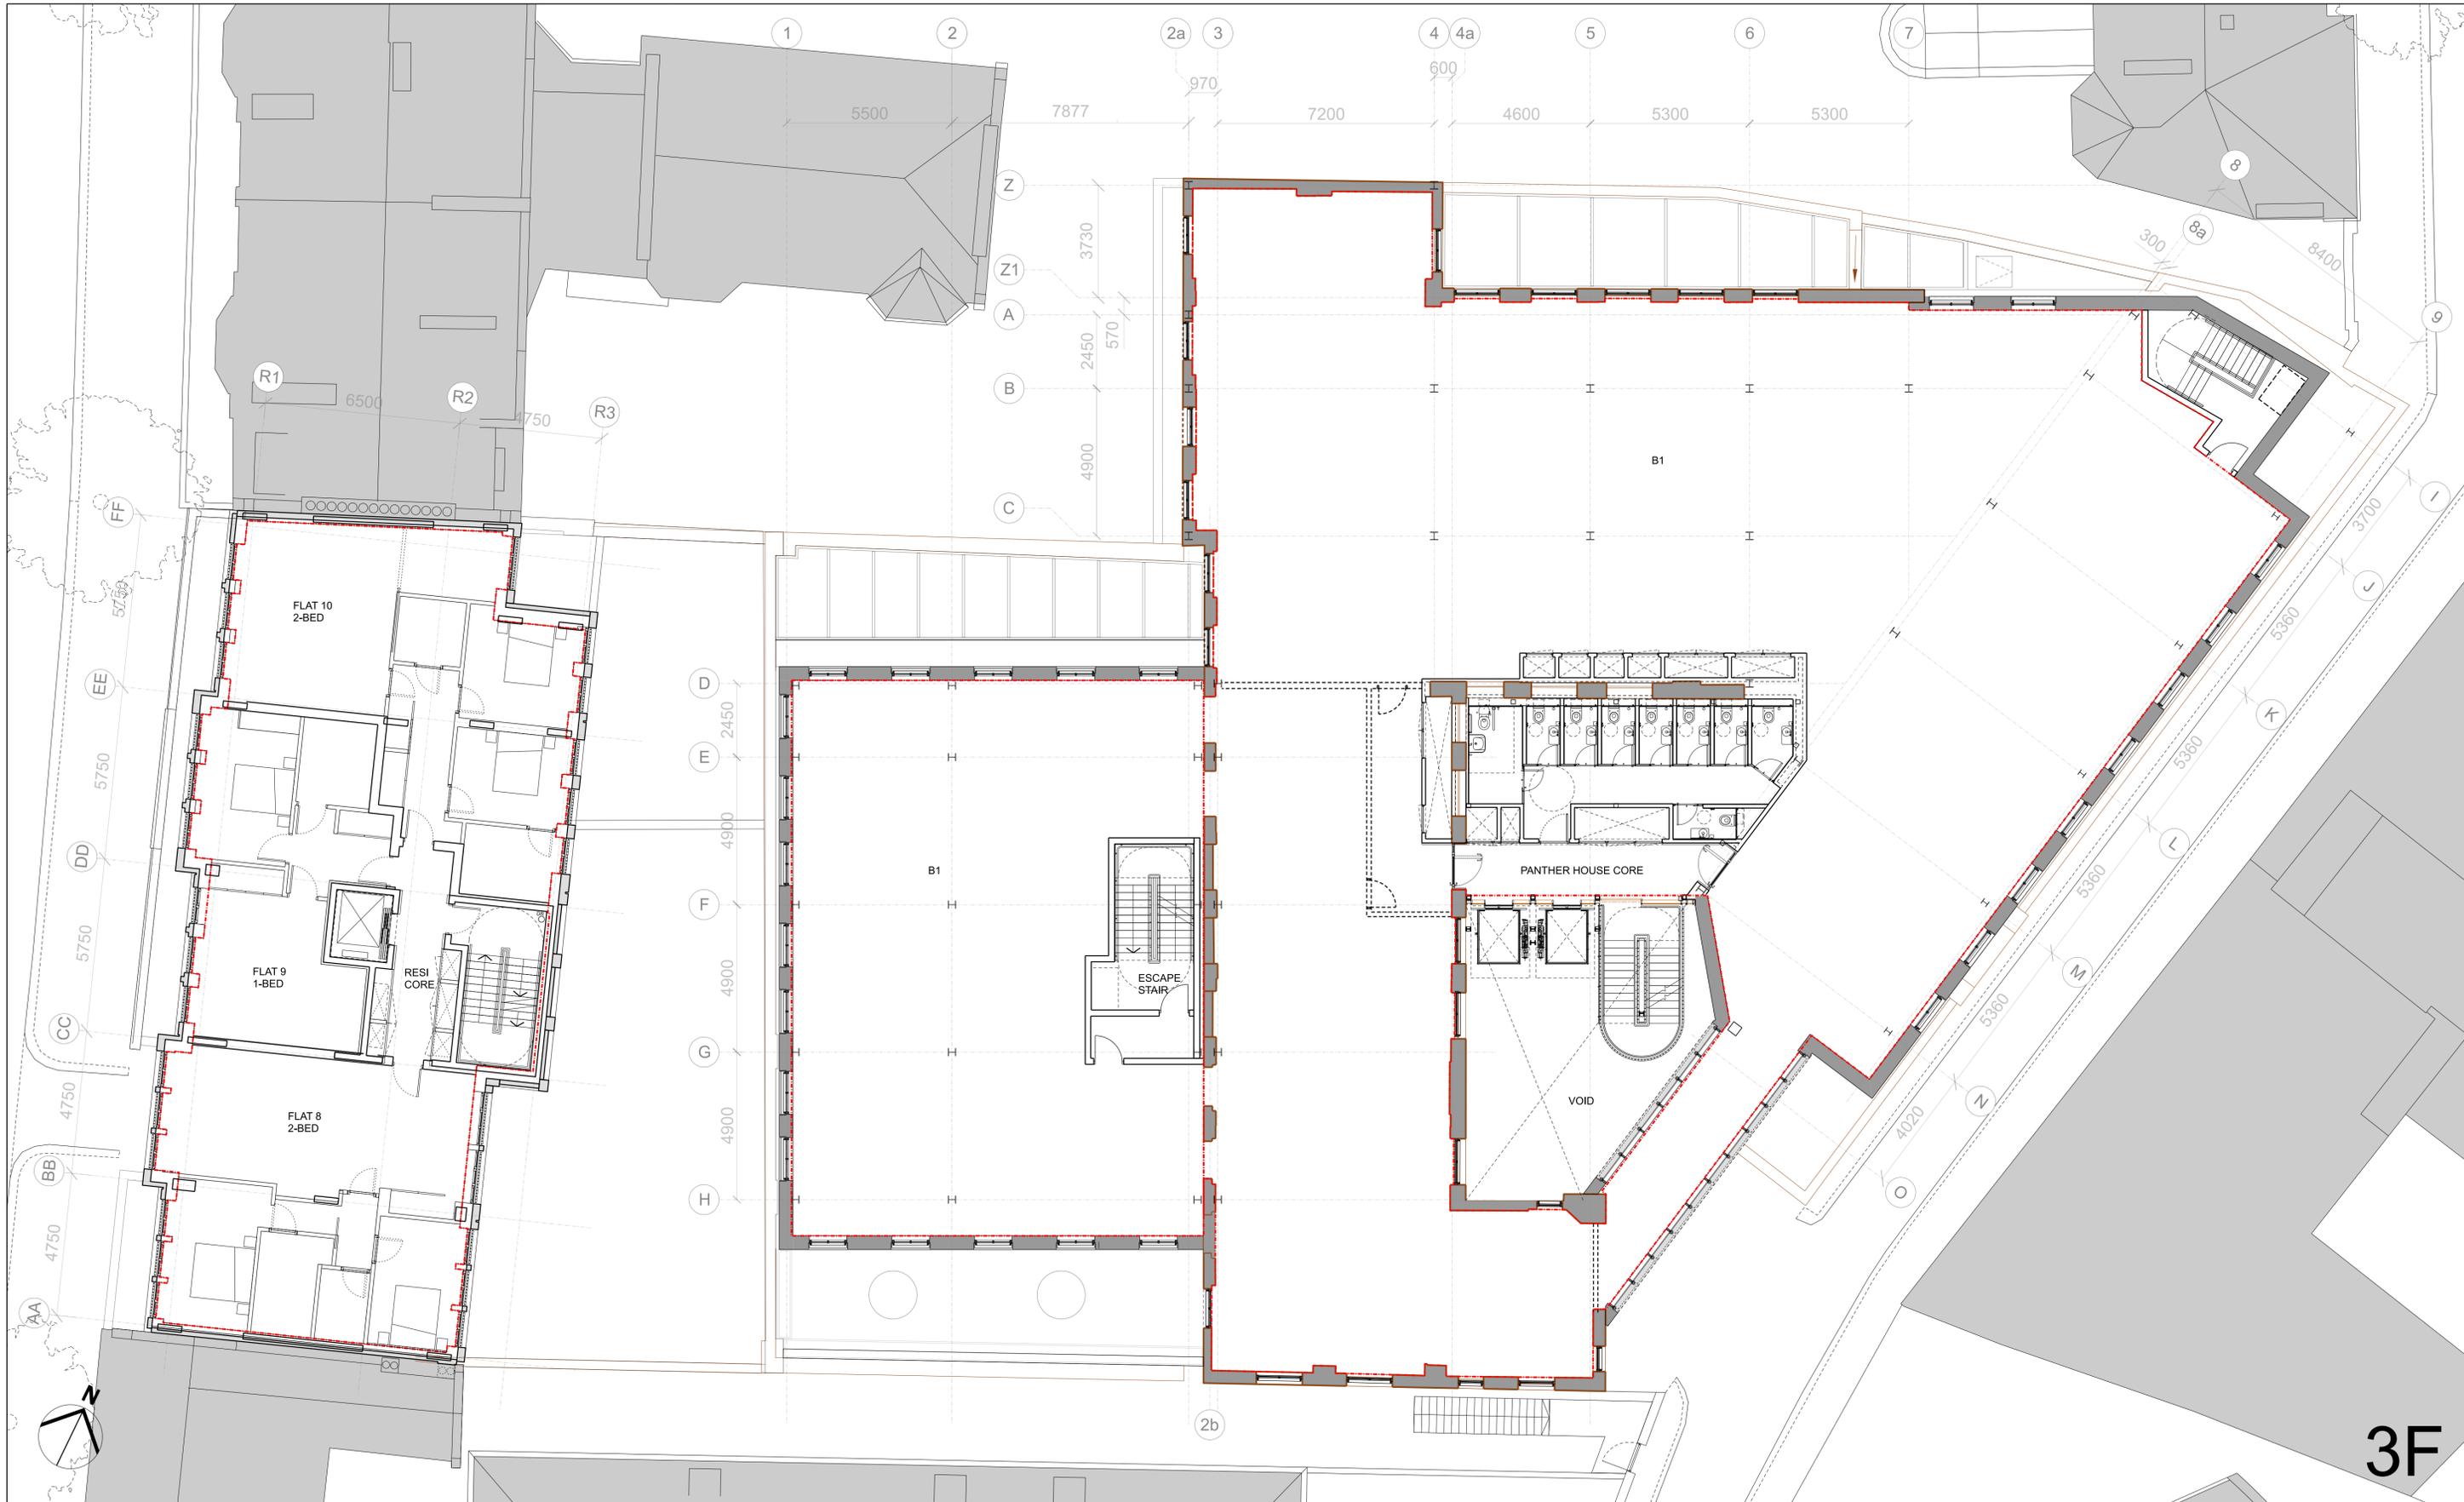


3F

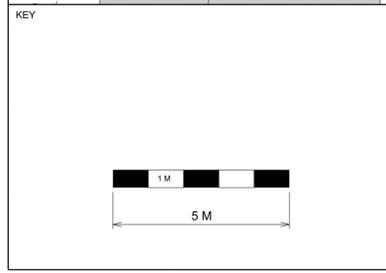


CONSULTANTS	
CLIENT:	DUKELEASE PROPERTIES LTD.
CONTRACTOR:	-
STRUCTURAL ENGINEER:	ECKERSLEY O'CALLAGHAN
SERVICES ENGINEER:	MITT LTD.
COST CONSULTANT:	EXIGERE
PROJECT MANAGER:	AVISON YOUNG
ACOUSTIC CONSULTANT:	HANN TUCKER ASSOCIATES
CLADDING CONSULTANT:	ECKERSLEY O'CALLAGHAN


NOTE	
1.	Do not scale from this drawing.
2.	All dimensions to be checked on site by the contractor and such dimensions to be his responsibility.
3.	Report all drawing errors, omissions and discrepancies to the architect.
4.	This document may be issued in an uncontrolled CAD format to enable others to use it as background information to make alterations and/or additions. In that instance the file will be accompanied by a PDF version. It is for those making such alterations and additions to ensure that they make use of current background information. AHMM Ltd accepts no liability for any such alterations or additions to the background information or arising out of changes to background information which occur prior to alterations of additions being made.

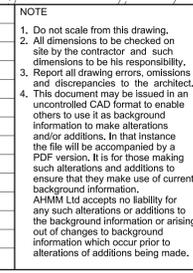

ALLFORD HALL MONAGHAN MORRIS					
ARCHITECTS Ltd MORELANDS, 5-23 OLD STREET LONDON EC1V 9HL TEL 020 7251 5261 FAX 020 7251 5123 WEB WWW.AHMM.CO.UK					
job title 156-164 GRAY'S INN ROAD / PANTHER HOUSE					
drawing title / location PROPOSED 3RD FLOOR PLAN PROPOSED GA DRAWINGS					
drawn by	checked	scale	status		
MA	LSC	1:100@A1; 1:200@A3	PLANNING		
project	zone	source	classification	drawing no.	revision
14093	A	[00]	P103	04	

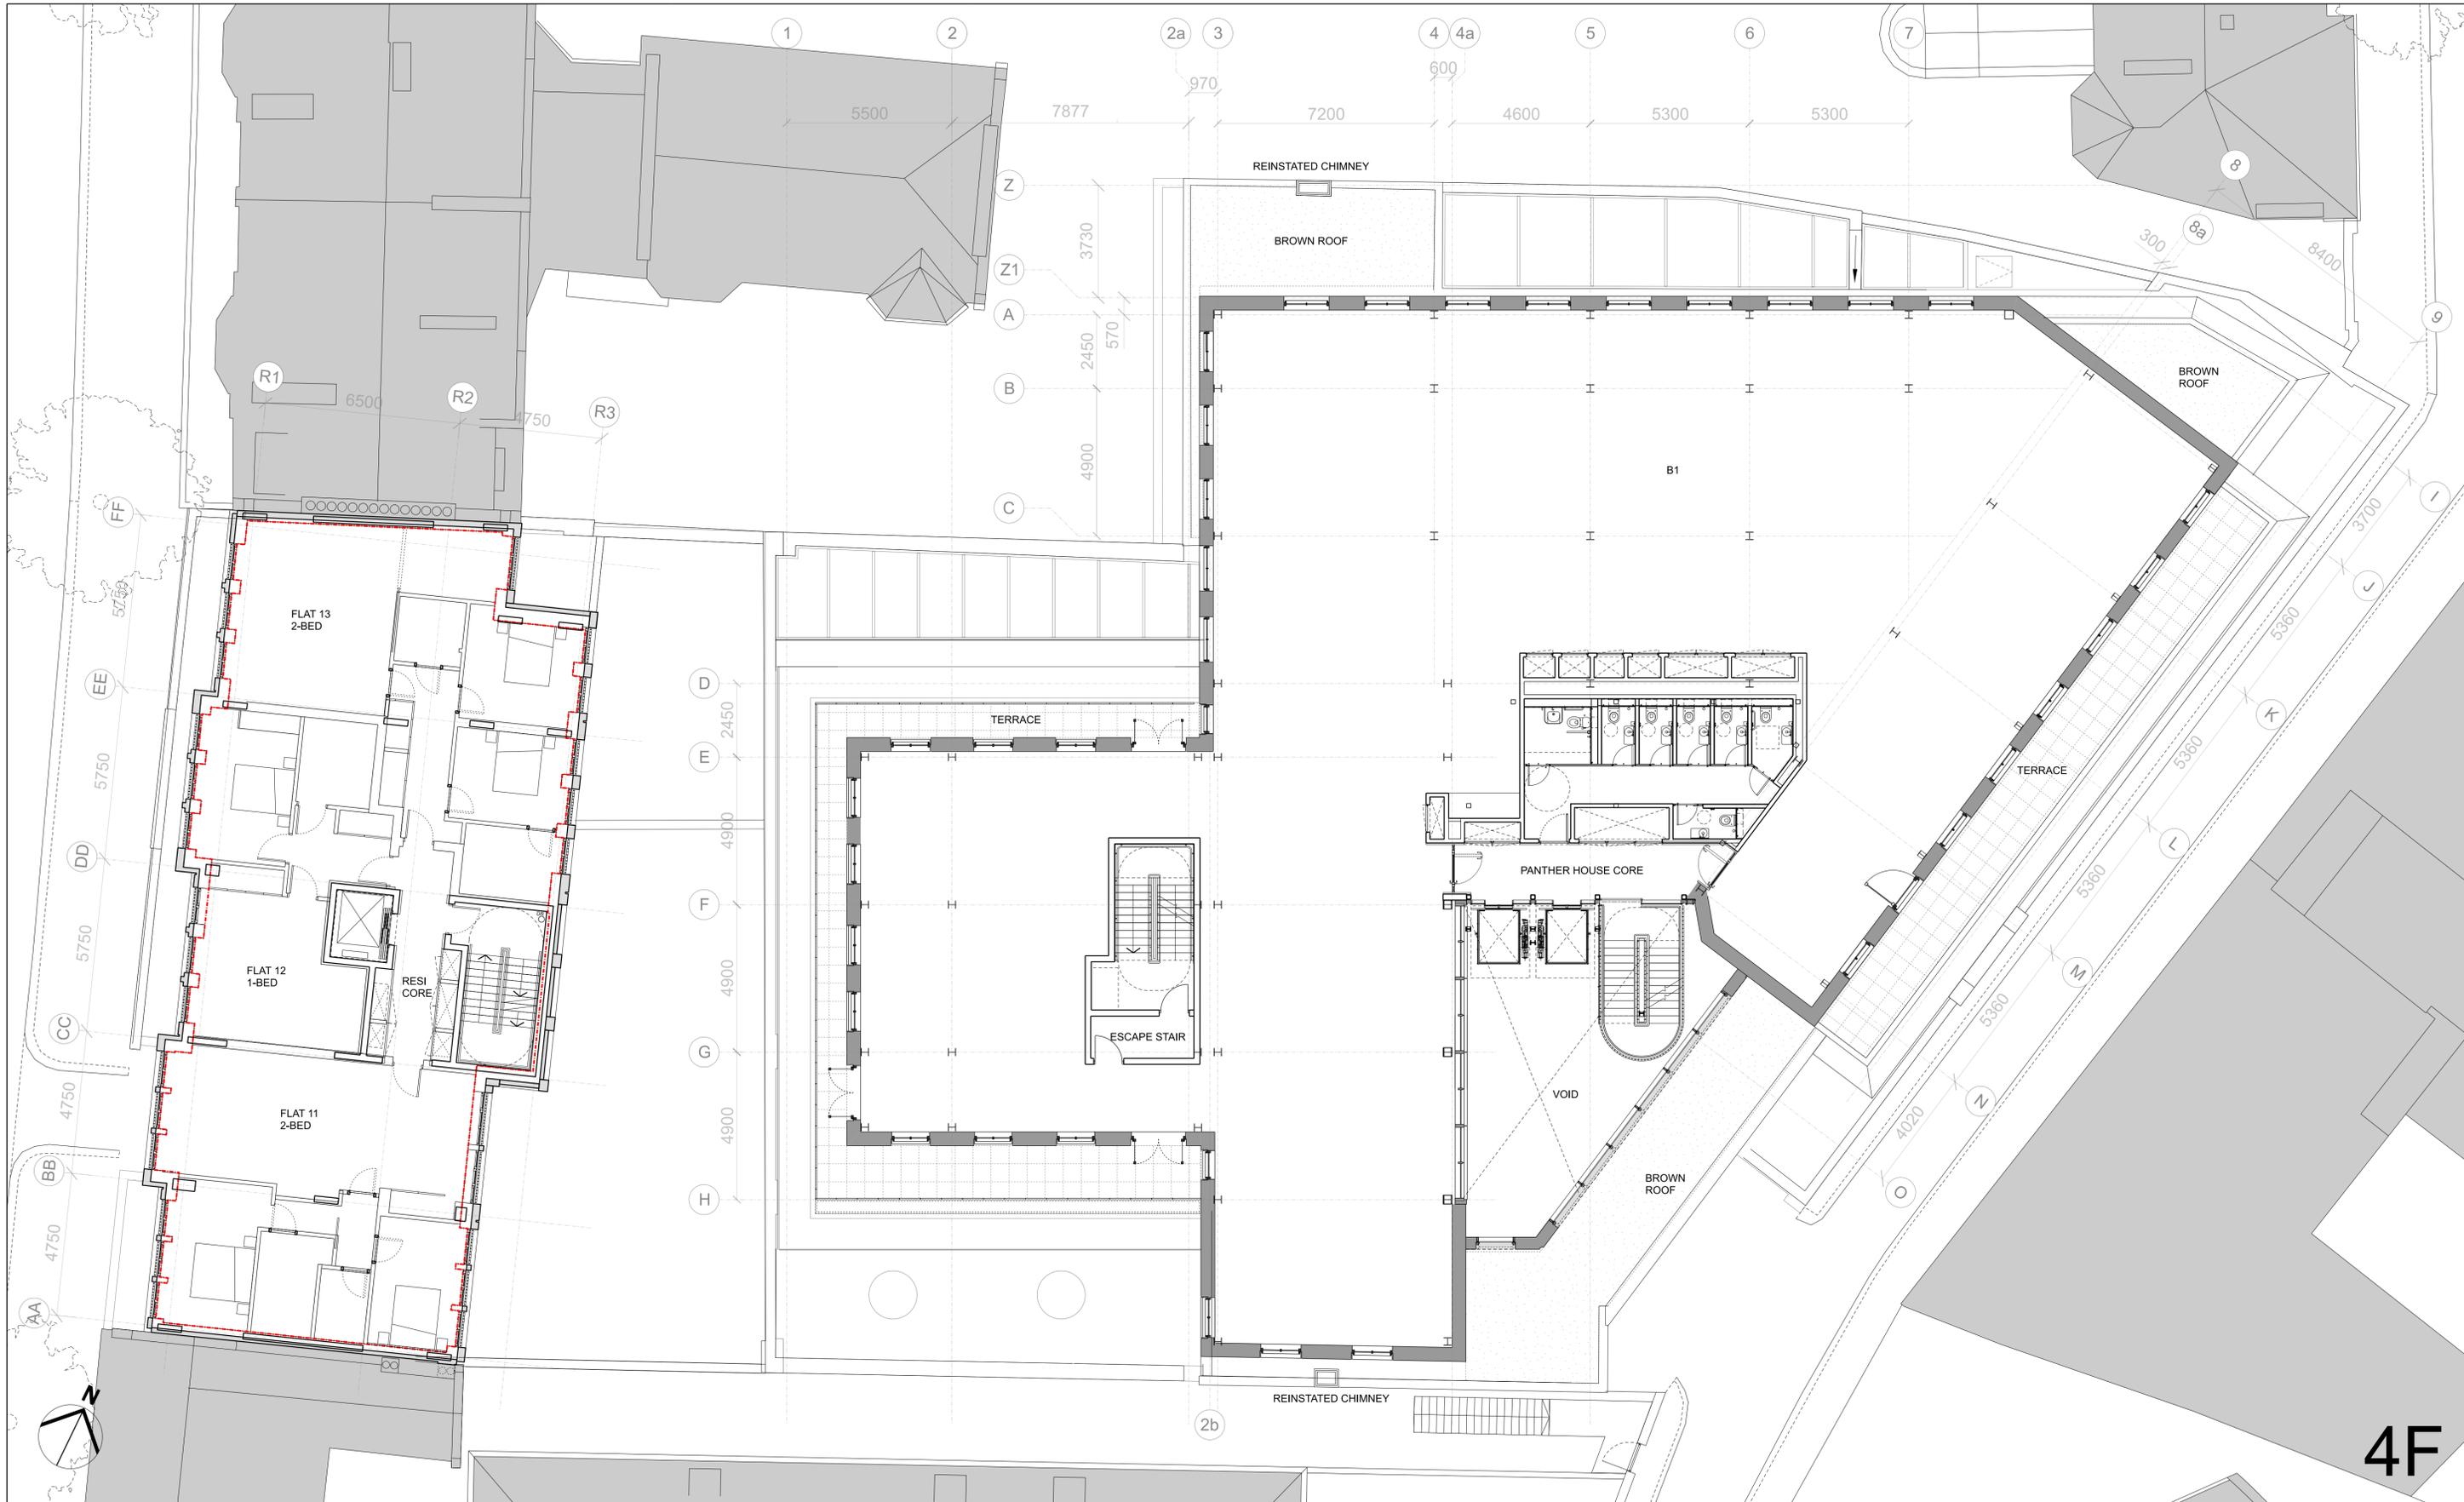


4F

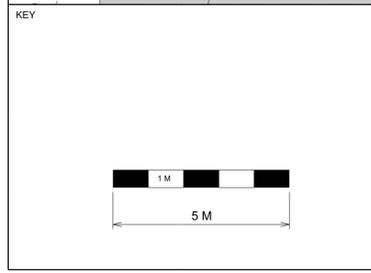

REV	DATE	DESCRIPTION
00	08/12/15	Issued for Planning
01	09/05/16	Issued for Planning Addendum
02	01/12/16	Issued for Information
03	10/01/17	Issued for Planning Addendum 2
04	26/02/21	Issued for Section 73 Application


CONSULTANTS	
CLIENT:	DUKELEASE PROPERTIES LTD.
CONTRACTOR:	-
STRUCTURAL ENGINEER:	ECKERSLEY O'CALLAGHAN
SERVICES ENGINEER:	MITT LTD.
COST CONSULTANT:	EXIGERE
PROJECT MANAGER:	AVISON YOUNG
ACOUSTIC CONSULTANT:	HANN TUCKER ASSOCIATES
CLADDING CONSULTANT:	ECKERSLEY O'CALLAGHAN

NOTE	
1.	Do not scale from this drawing.
2.	All dimensions to be checked on site by the contractor and such dimensions to be his responsibility.
3.	Report all drawing errors, omissions and discrepancies to the architect.
4.	This document may be issued in an uncontrolled CAD format to enable others to use it as background information to make alterations and/or additions. In that instance the file will be accompanied by a PDF version. It is for those making such alterations and additions to ensure that they make use of current background information. AHMM Ltd accepts no liability for any such alterations or additions to the background information or arising out of changes to background information which occur prior to alterations of additions being made.

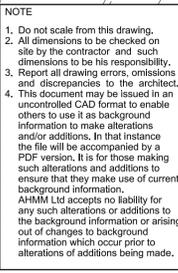

LOCATION	
drawing title / location	156-164 GRAY'S INN ROAD / PANTHER HOUSE
drawn by	MA
checked	LSC
scale	1:100@A1; 1:200@A3
status	PLANNING
project	14093
zone	A
source	[00]
classification	P104
drawing no.	04
revision	

ALLFORD HALL MONAGHAN MORRIS
 ARCHITECTS Ltd
 MORELANDS, 5-23 OLD STREET LONDON EC1V 9HL
 TEL 020 7251 5261 FAX 020 7251 5123 WEB WWW.AHMM.CO.UK

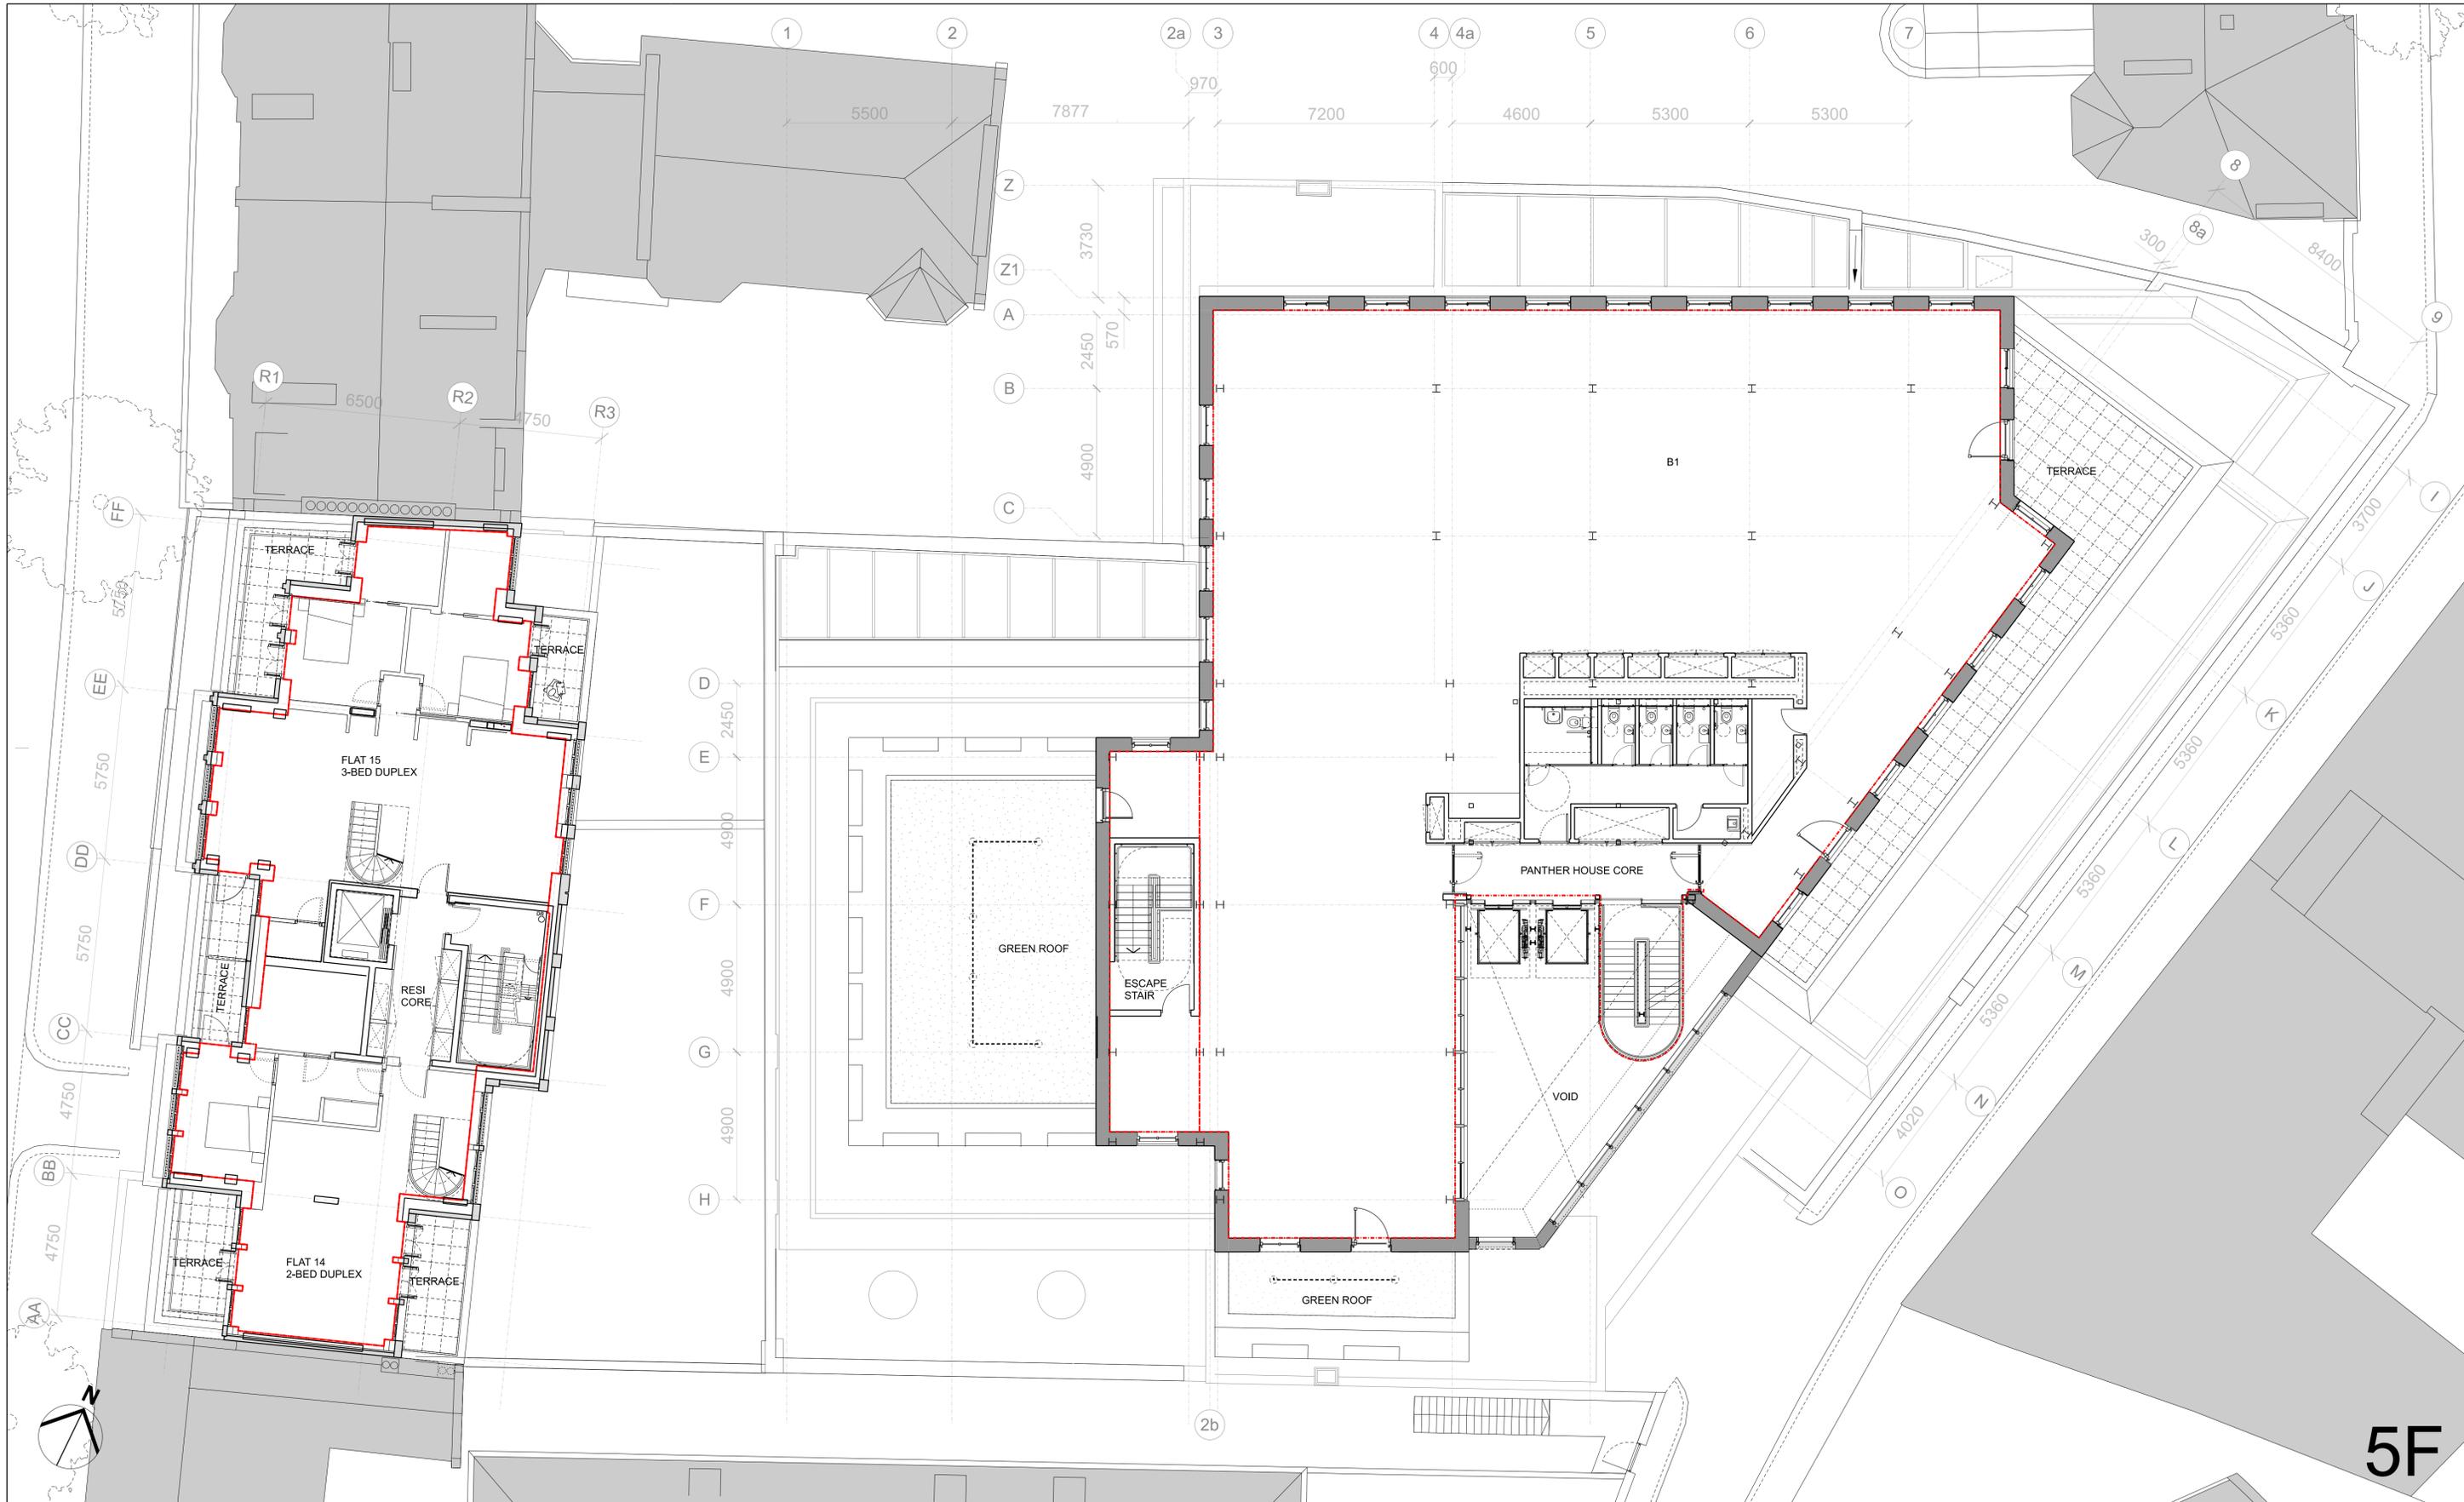


5F


REV	DATE	DESCRIPTION
00	08/12/15	Issued for Information
01	09/05/16	Issued for Planning Addendum
02	01/12/16	Issued for Information
03	10/01/17	Issued for Planning Addendum 2
04	26/02/21	Issued for Section 73 Application

CONSULTANTS	CLIENT:	DUKELEASE PROPERTIES LTD.
	CONTRACTOR:	-
	STRUCTURAL ENGINEER:	ECKERSLEY O'CALLAGHAN
	SERVICES ENGINEER:	MITT LTD.
	COST CONSULTANT:	EXIGERE
	PROJECT MANAGER:	AVISON YOUNG
	ACOUSTIC CONSULTANT:	HANN TUCKER ASSOCIATES
	CLADDING CONSULTANT:	ECKERSLEY O'CALLAGHAN


NOTE
1. Do not scale from this drawing.
2. All dimensions to be checked on site by the contractor and such dimensions to be his responsibility.
3. Report all drawing errors, omissions and discrepancies to the architect.
4. This document may be issued in an uncontrolled CAD format to enable others to use it as background information to make alterations and/or additions. In that instance the file will be accompanied by a PDF version. It is for those making such alterations and additions to ensure that they make use of current background information. AHMM Ltd accepts no liability for any such alterations or additions to the background information or arising out of changes to background information which occur prior to alterations of additions being made.

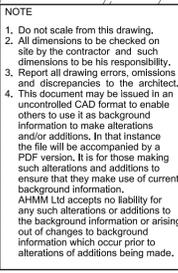

ALLFORD HALL MONAGHAN MORRIS
ARCHITECTS Ltd MORELANDS, 5-23 OLD STREET LONDON EC1V 9HL TEL 020 7251 5261 FAX 020 7251 5123 WEB WWW.AHMM.CO.UK
job title 156-164 GRAY'S INN ROAD / PANTHER HOUSE
drawing title / location PROPOSED 5TH FLOOR PLAN PROPOSED GA DRAWINGS
drawn by checked scale status MA LSC 1:100@A1; 1:200@A3 PLANNING
project zone source classification drawing no. revision 14093 A [00] P105 04

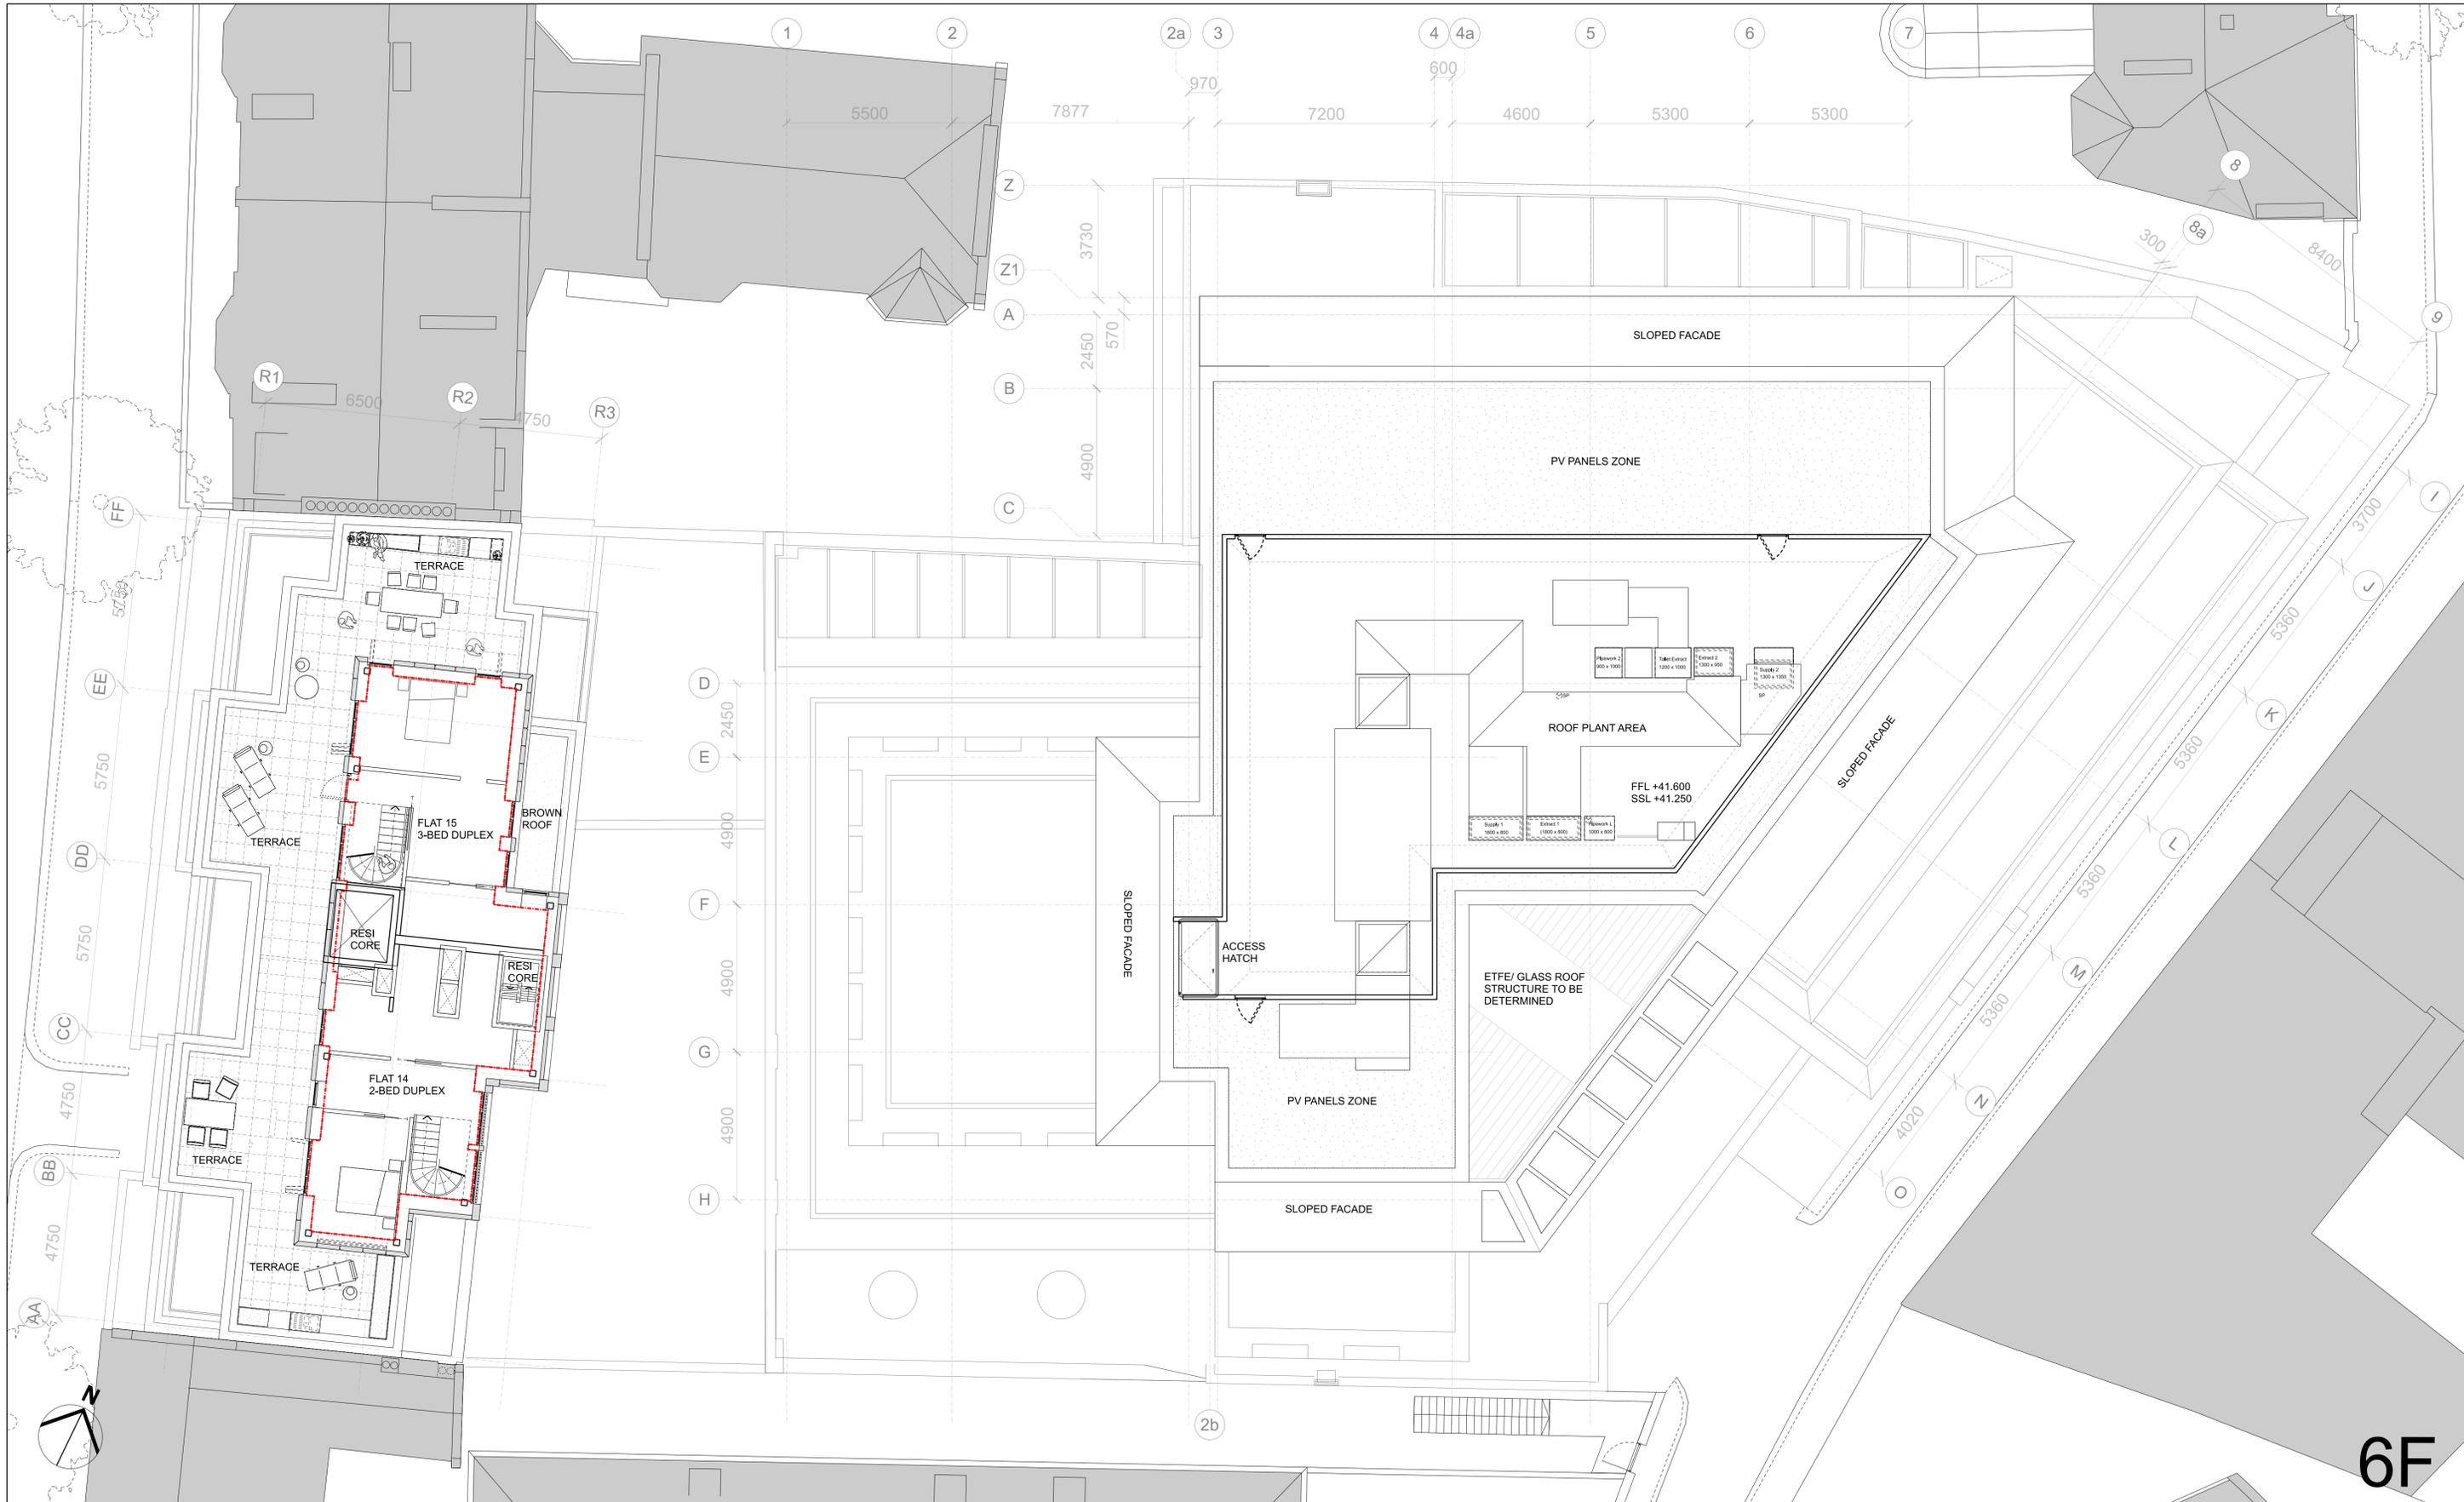


6F

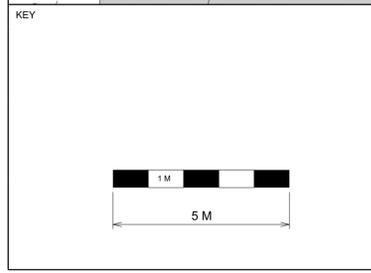

REV	DATE	DESCRIPTION
00	08/12/15	Issued for Planning
01	09/05/16	Issued for Planning Addendum
02	01/12/16	Issued for Information
03	10/01/17	Issued for Planning Addendum 2
04	26/02/21	Issued for Section 73 Application


CONSULTANTS	
CLIENT:	DUKELEASE PROPERTIES LTD.
CONTRACTOR:	-
STRUCTURAL ENGINEER:	ECKERSLEY O'CALLAGHAN
SERVICES ENGINEER:	MITT LTD.
COST CONSULTANT:	EXIGERE
PROJECT MANAGER:	AVISON YOUNG
ACOUSTIC CONSULTANT:	HANN TUCKER ASSOCIATES
CLADDING CONSULTANT:	ECKERSLEY O'CALLAGHAN

NOTE	
1.	Do not scale from this drawing.
2.	All dimensions to be checked on site by the contractor and such dimensions to be his responsibility.
3.	Report all drawing errors, omissions and discrepancies to the architect.
4.	This document may be issued in an uncontrolled CAD format to enable others to use it as background information to make alterations and/or additions. In that instance the file will be accompanied by a PDF version. It is for those making such alterations and additions to ensure that they make use of current background information. AHMM Ltd accepts no liability for any such alterations or additions to the background information or arising out of changes to background information which occur prior to alterations of additions being made.

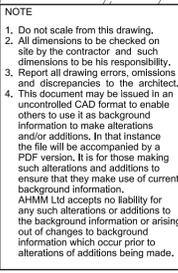

LOCATION	
GRAVE'S INN ROAD	ROSEBURY AV

ALLFORD HALL MONAGHAN MORRIS					
ARCHITECTS Ltd MORELANDS, 5-23 OLD STREET LONDON EC1V 9HL TEL 020 7251 5261 FAX 020 7251 5123 WEB WWW.AHMM.CO.UK					
job title 156-164 GRAY'S INN ROAD / PANTHER HOUSE					
drawing title / location PROPOSED 6TH FLOOR PLAN PROPOSED GA DRAWINGS					
drawn by	checked	scale	status		
MA	LSC	1:100@A1; 1:200@A3	PLANNING		
project	zone	source	classification	drawing no.	revision
14093	A	[00]	P106	04	

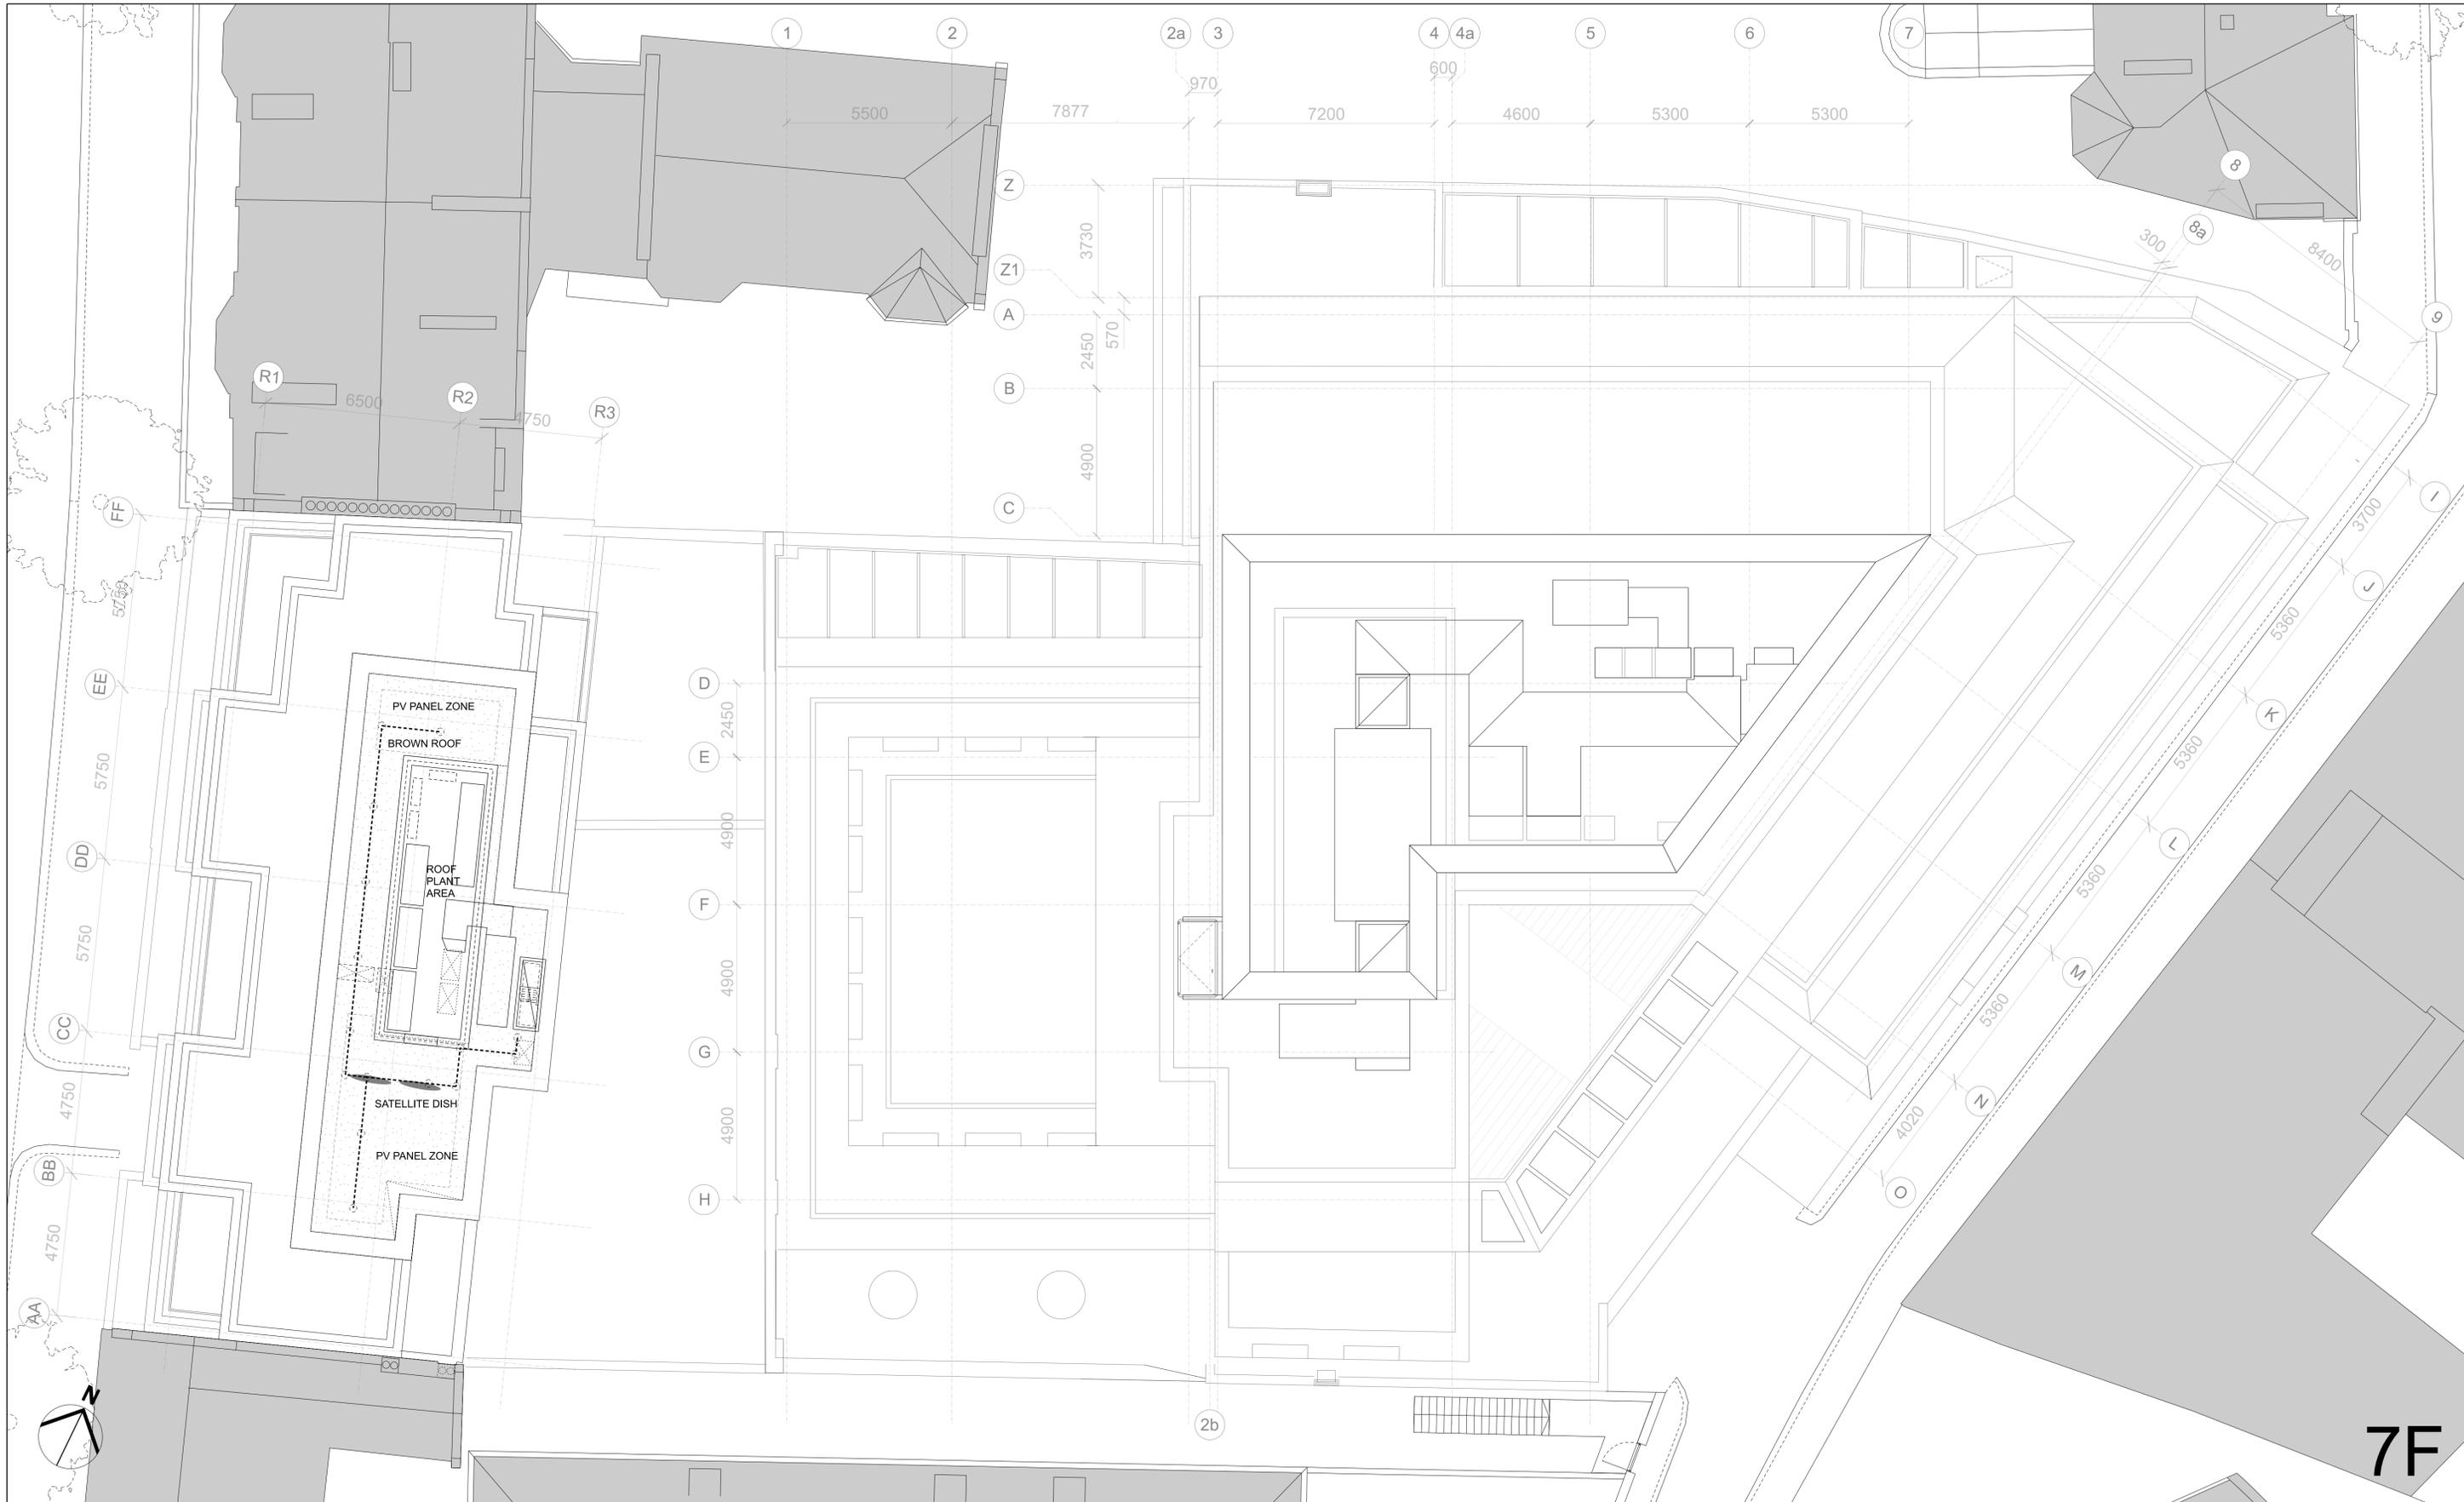


KEY	REV	DATE	NOTE
	00	08/12/15	Issued for Planning
	01	09/05/16	Issued for Planning Addendum
	02	01/12/16	Issued for Information
	03	10/01/17	Issued for Planning Addendum 2
	04	26/02/21	Issued for Section 73 Application

CONSULTANTS	CLIENT:	DUKELEASE PROPERTIES LTD.
	CONTRACTOR:	-
	STRUCTURAL ENGINEER:	ECKERSLEY O'CALLAGHAN
	SERVICES ENGINEER:	MITT LTD.
	COST CONSULTANT:	EXIGERE
	PROJECT MANAGER:	AVISON YOUNG
	ACOUSTIC CONSULTANT:	HANN TUCKER ASSOCIATES
	CLADDING CONSULTANT:	ECKERSLEY O'CALLAGHAN

NOTE

1. Do not scale from this drawing.
2. All dimensions to be checked on site by the contractor and such dimensions to be his responsibility.
3. Report all drawing errors, omissions and discrepancies to the architect.
4. This document may be issued in an uncontrolled CAD format to enable others to use it as background information to make alterations and/or additions. In that instance the file will be accompanied by a PDF version. It is for those making such alterations and additions to ensure that they make use of current background information. AHMM Ltd accepts no liability for any such alterations or additions to the background information or arising out of changes to background information which occur prior to alterations of additions being made.

 



drawing title / location	drawn by	checked	scale	status
PROPOSED 7TH FLOOR PLAN PROPOSED GA DRAWINGS	MA	LSC	1:100@A1; 1:200@A3	PLANNING

project	zone	source	classification	drawing no.	revision
14093	A	[00]	P107	04	

ALLFORD HALL MONAGHAN MORRIS
 ARCHITECTS Ltd
 MORELANDS, 5-23 OLD STREET LONDON EC1V 9HL
 TEL 020 7251 5261 FAX 020 7251 5123 WEB WWW.AHMM.CO.UK

job title
 156-164 GRAY'S INN ROAD / PANTHER HOUSE


7F

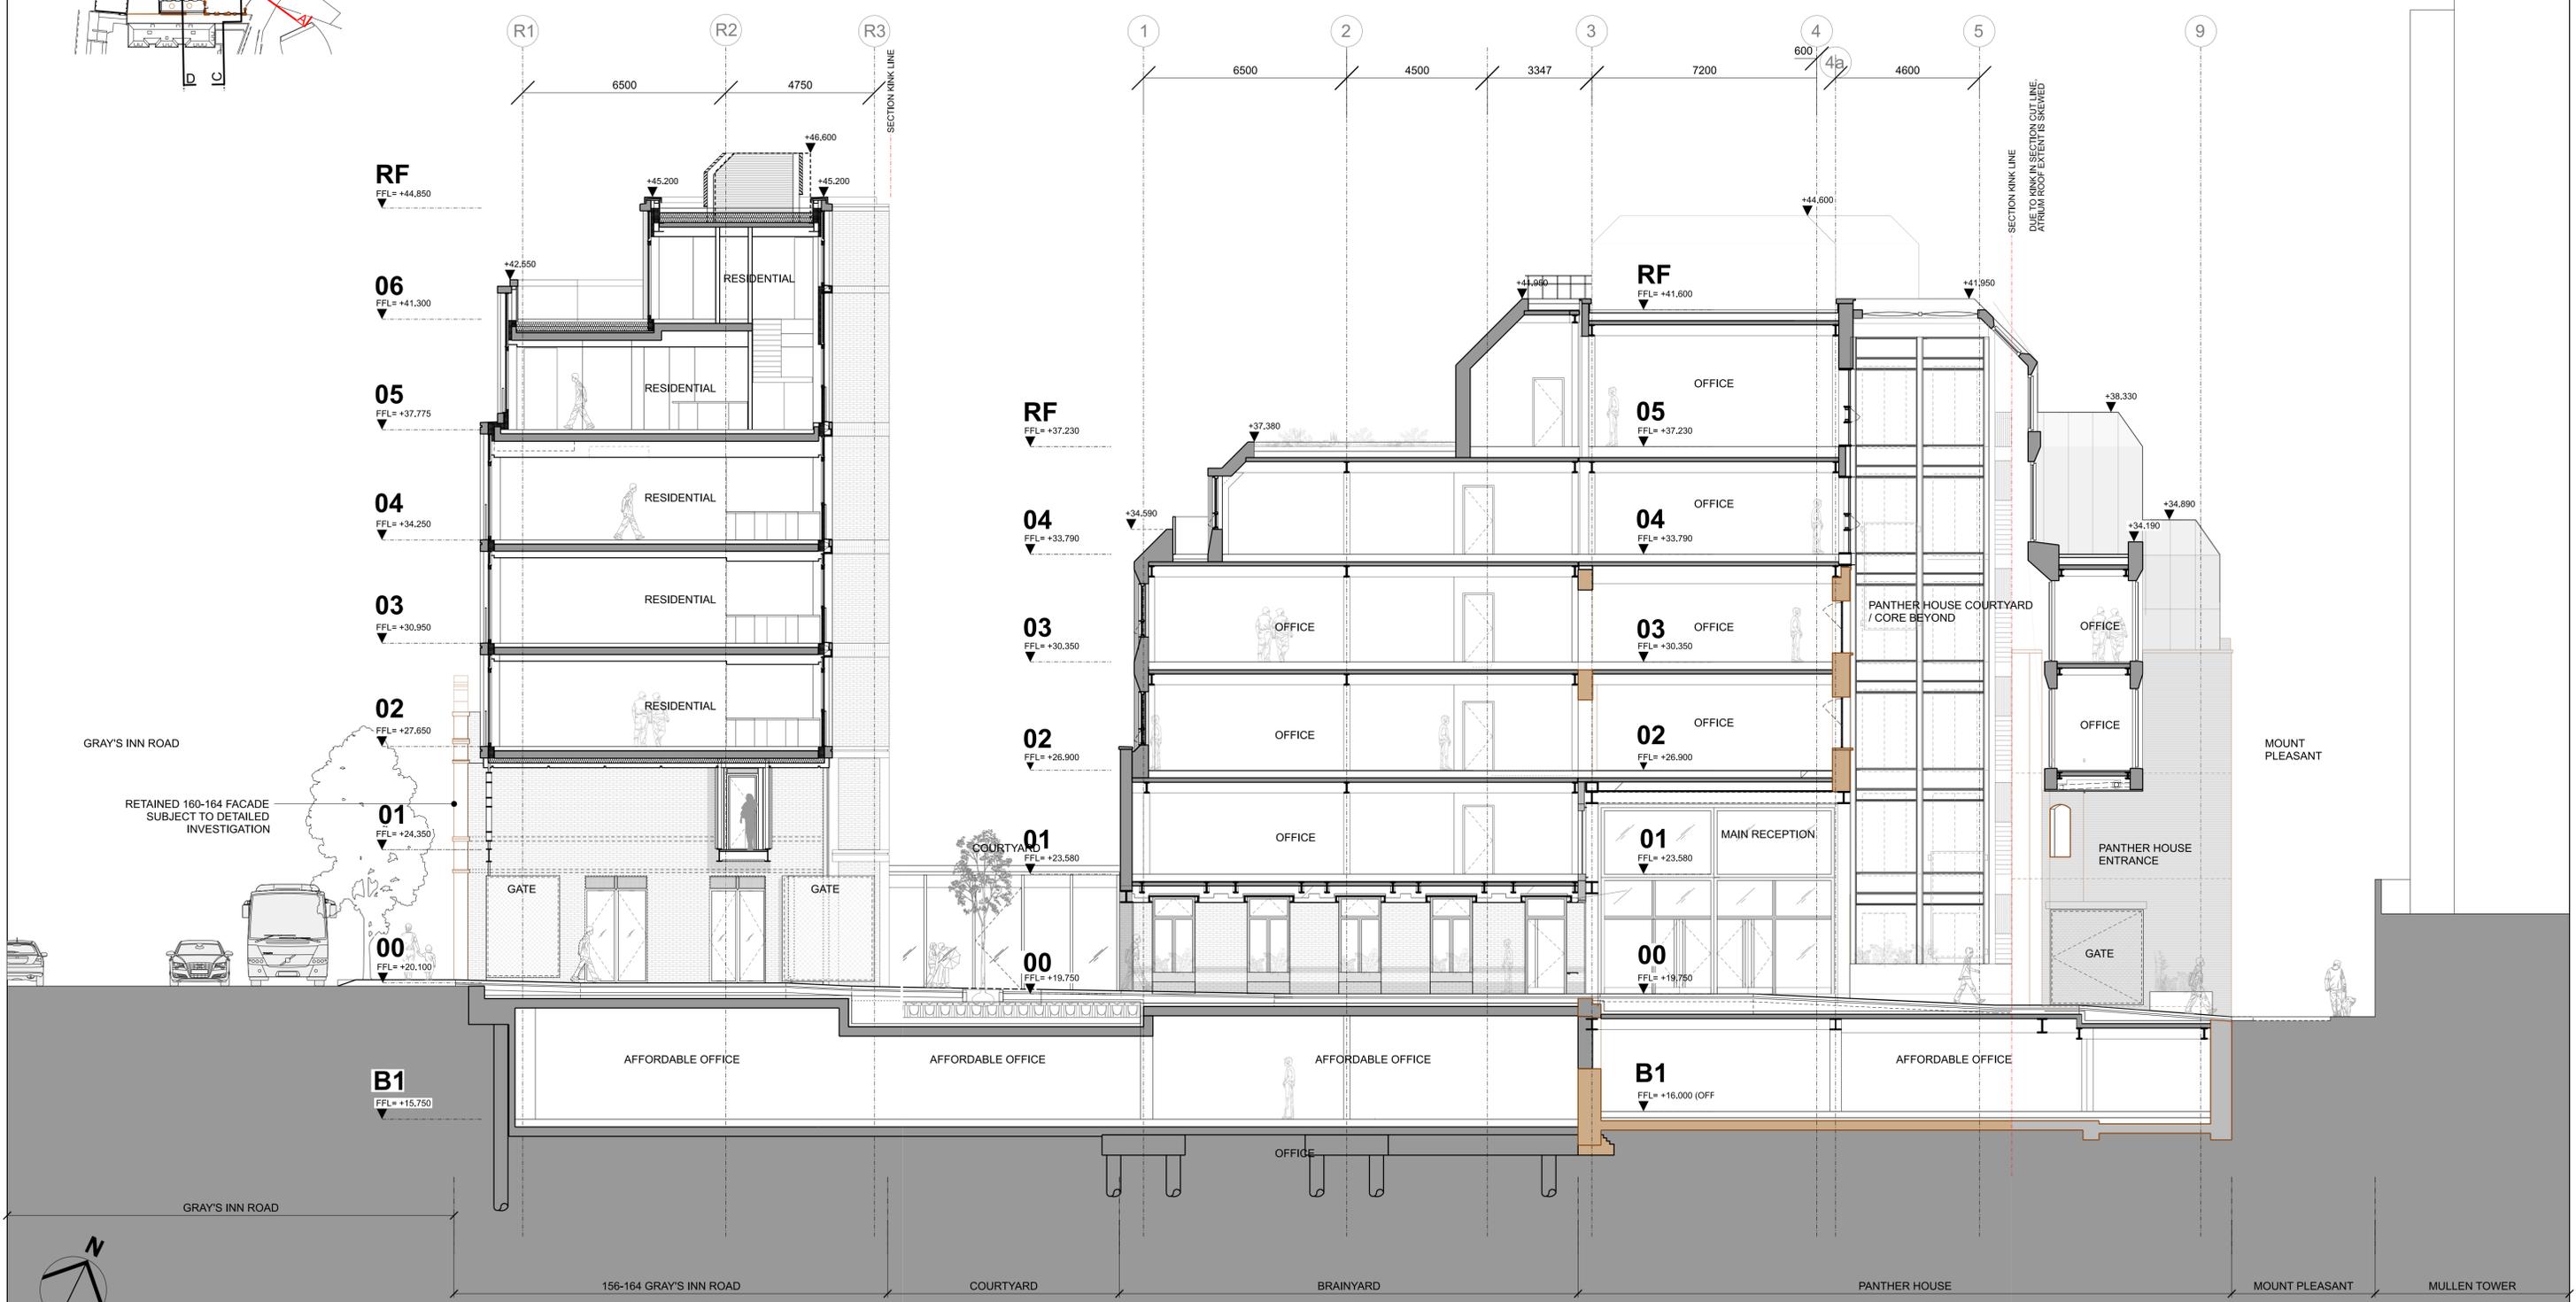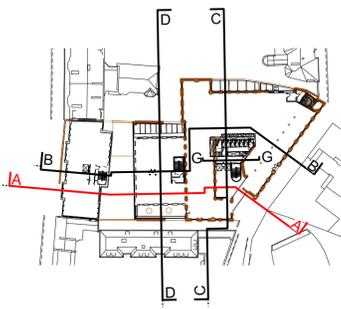

REV	DATE	DESCRIPTION
00	08/12/15	Issued for Planning
01	09/05/16	Issued for Planning Addendum
02	10/01/17	Issued for Planning Addendum 2
03	26/02/21	Issued for Section 73 Application

CONSULTANTS	CLIENT:	DUKELEASE PROPERTIES LTD.
CONTRACTOR:	-	
STRUCTURAL ENGINEER:	ECKERSLEY O'CALLAGHAN	
SERVICES ENGINEER:	MIT LTD.	
COST CONSULTANT:	EXIGERE	
PROJECT MANAGER:	AVISON YOUNG	
ACOUSTIC CONSULTANT:	HANN TUCKER ASSOCIATES	
CLADDING CONSULTANT:	ECKERSLEY O'CALLAGHAN	

NOTE
1. Do not scale from this drawing.
2. All dimensions to be checked on site by the contractor and such dimensions to be his responsibility.
3. Report all drawing errors, omissions and discrepancies to the architect.
4. This document may be issued in an uncontrolled CAD format to enable others to use it as background information to make alterations and/or additions. In that instance the file will be accompanied by a PDF version. It is for those making such alterations and additions to ensure that they make use of current background information. AHMM Ltd accepts no liability for any such alterations or additions to the background information or arising out of changes to background information which occur prior to alterations of additions being made.

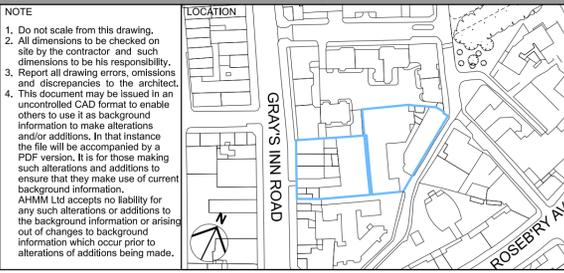

ALLFORD HALL MONAGHAN MORRIS					
ARCHITECTS Ltd MORELANDS, 5-23 OLD STREET LONDON EC1V 9HL TEL 020 7251 5261 FAX 020 7251 5123 WEB WWW.AHMM.CO.UK					
job title 156-164 GRAY'S INN ROAD / PANTHER HOUSE					
drawing title / location SECTION AA PROPOSED GA DRAWINGS					
drawn by	checked	scale	status		
MA	LSC	1:100@A1; 1:200@A3	PLANNING		
project	zone	source	classification	drawing no.	revision
14093	A	[00]	P301	03	

