


REV	DATE	DESCRIPTION
00	08/12/15	Issued for Planning
01	09/05/16	Issued for Planning Addendum
02	10/01/17	Issued for Planning Addendum 2
03	26/02/21	Issued for Section 73 Application

CONSULTANTS	CLIENT:	DUKELEASE PROPERTIES LTD.
CONTRACTOR:	-	
STRUCTURAL ENGINEER:	ECKERSLEY O'CALLAGHAN	
SERVICES ENGINEER:	MITT LTD.	
COST CONSULTANT:	EXIGERE	
PROJECT MANAGER:	AVISON YOUNG	
ACOUSTIC CONSULTANT:	HANN TUCKER ASSOCIATES	
CLADDING CONSULTANT:	ECKERSLEY O'CALLAGHAN	



NOTE
1. Do not scale from this drawing.
2. All dimensions to be checked on site by the contractor and such dimensions to be his responsibility.
3. Report all drawing errors, omissions and discrepancies to the architect.
4. This document may be issued in an uncontrolled CAD format to enable others to use it as background information to make alterations and/or additions. In that instance the file will be accompanied by a PDF version. It is for those making such alterations and additions to ensure that they make use of current background information.
AHMM Ltd accepts no liability for any such alterations or additions to the background information or arising out of changes to background information which occur prior to alterations of additions being made.

LOCATION
156-164 GRAY'S INN ROAD / PANTHER HOUSE

ALLFORD HALL MONAGHAN MORRIS
ARCHITECTS Ltd MORELANDS, 5-23 OLD STREET LONDON EC1V 9HL TEL 020 7251 5261 FAX 020 7251 5123 WEB WWW.AHMM.CO.UK
job title 156-164 GRAY'S INN ROAD / PANTHER HOUSE
drawing title / location SECTION BB PROPOSED GA DRAWINGS
drawn by checked scale status MA LSC 1:100@A1; 1:200@A3 PLANNING
project zone source classification drawing no. revision 14093 A [00] P302 03

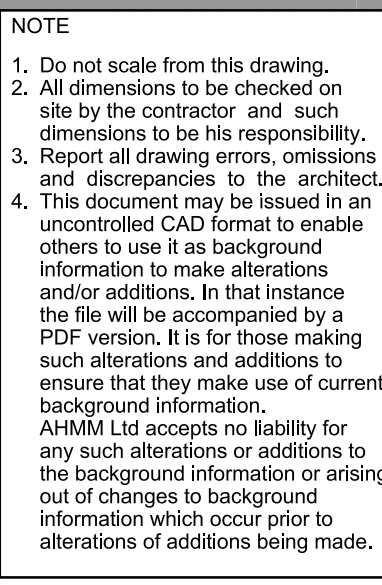


KEY
Scale bar: 1M, 5M

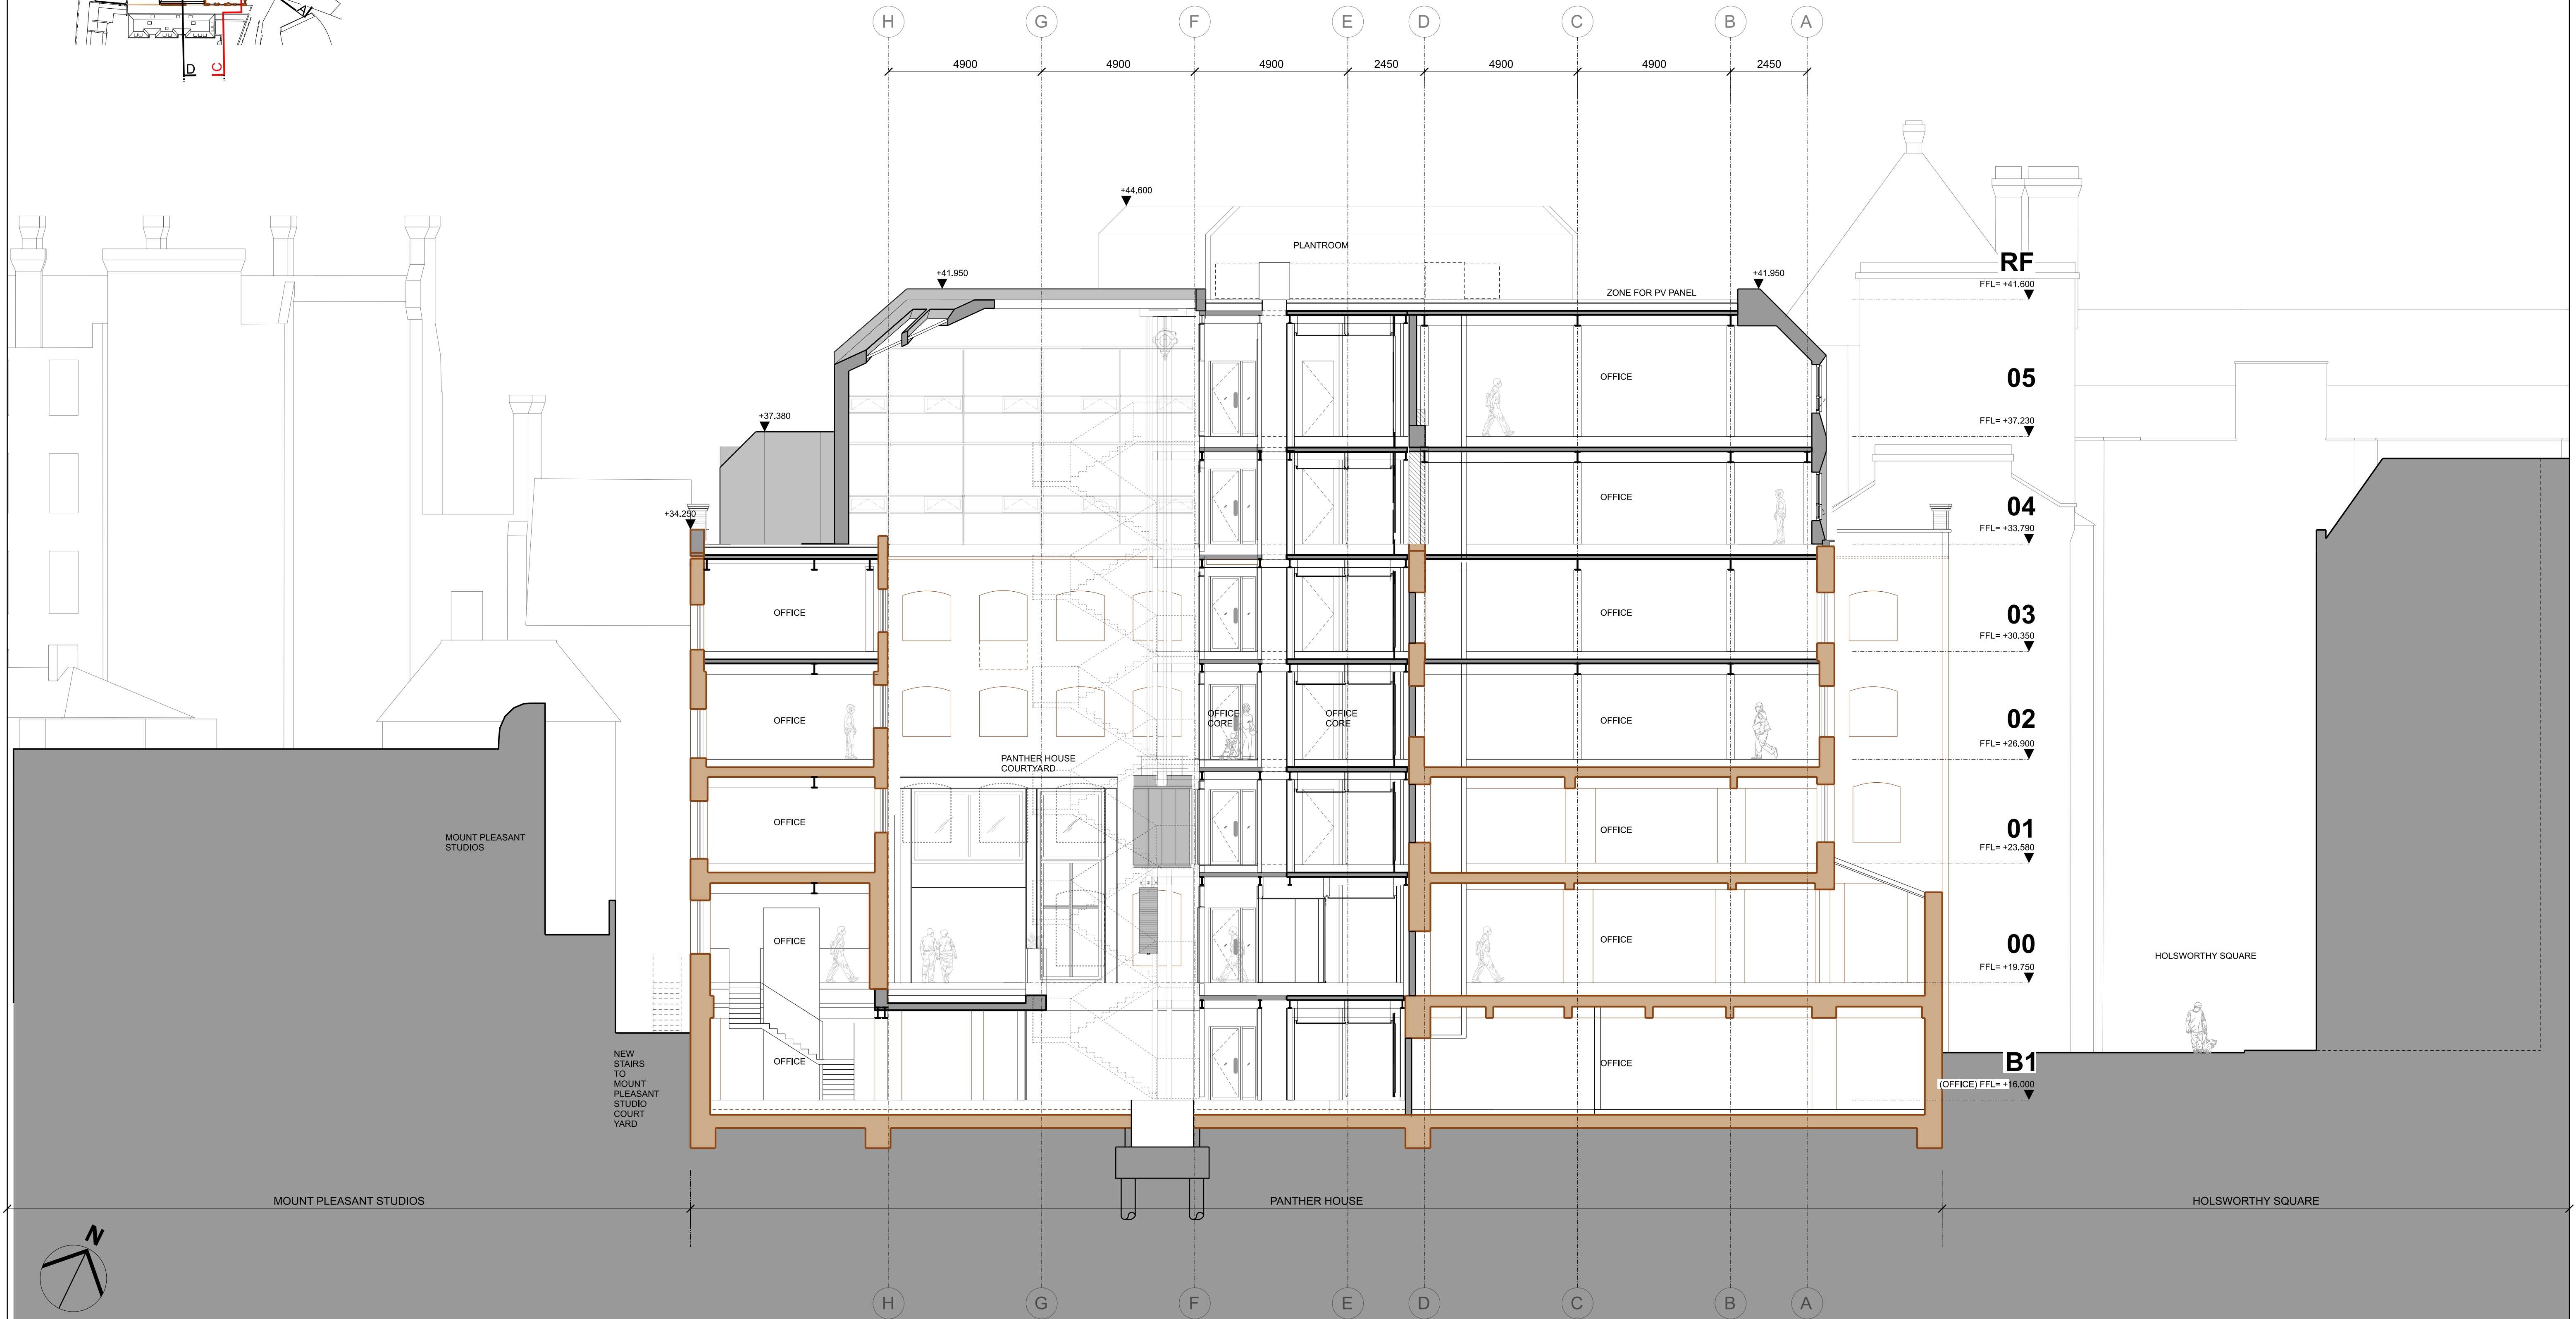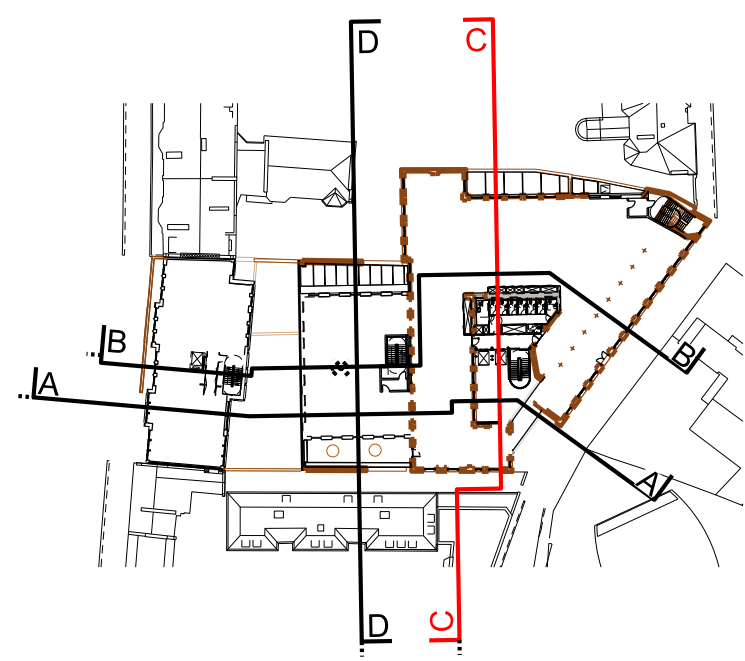


KEY	REV	DATE	DESCRIPTION
	00	08/12/15	Issued for Planning
	01	09/05/16	Issued for Planning Addendum 1
	02	10/01/17	Issued for Planning Addendum 2
	03	26/02/21	Issued for Section 73 Application



CONSULTANTS	
CLIENT:	DUKELEASE PROPERTIES LTD.
CONTRACTOR:	-
STRUCTURAL ENGINEER:	ECKERSLEY O'CALLAGHAN
SERVICES ENGINEER:	MITT LTD.
COST CONSULTANT:	EXIGERE
PROJECT MANAGER:	AVISON YOUNG
ACOUSTIC CONSULTANT:	HANN TUCKER ASSOCIATES
CLADDING CONSULTANT:	ECKERSLEY O'CALLAGHAN

NOTE	
1.	Do not scale from this drawing.
2.	All dimensions to be checked on site by the contractor and such dimensions to be his responsibility.
3.	Report all drawing errors, omissions and discrepancies to the architect.
4.	This document may be issued in an uncontrolled CAD format to enable others to use it as background information to make alterations and/or additions. In that instance the file will be accompanied by a PDF version. It is for those making such alterations and additions to ensure that they make use of current background information. AHMM Ltd accepts no liability for any such alterations or additions to the background information or arising out of changes to background information which occur prior to alterations of additions being made.

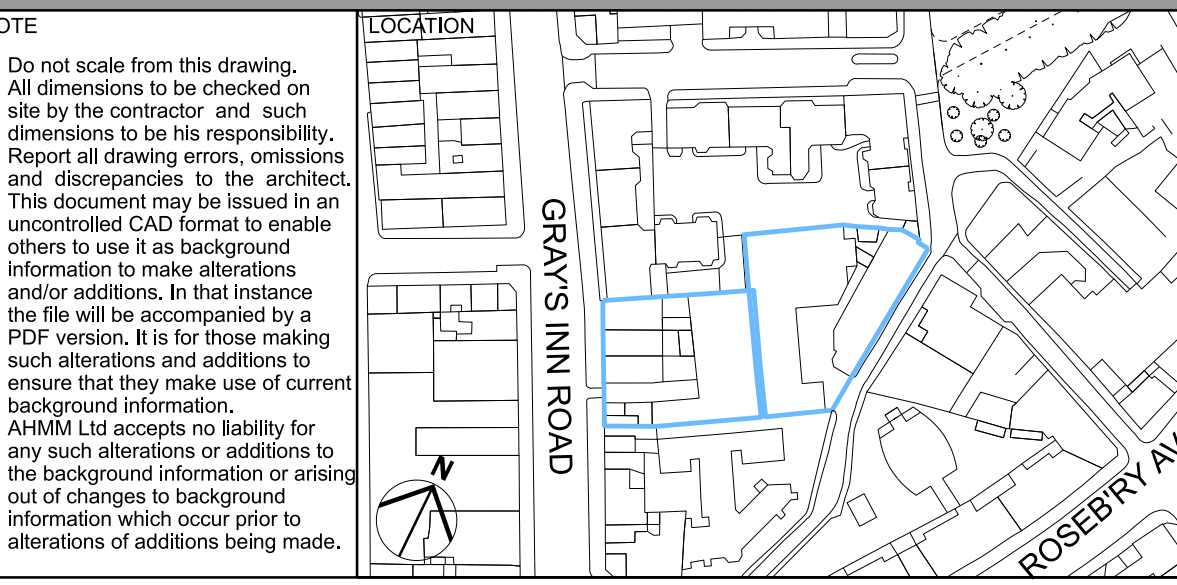

ALLFORD HALL MONAGHAN MORRIS							
ARCHITECTS Ltd MORELANDS, 5-23 OLD STREET LONDON EC1V 9HL TEL 020 7251 5261 FAX 020 7251 5123 WEB WWW.AHMM.CO.UK							
job title 156-164 GRAY'S INN ROAD / PANTHER HOUSE							
drawing title / location SECTION CC PROPOSED GA DRAWINGS							
drawn by	checked	scale	status				
MA	LSC	1:100@A1; 1:200@A3	PLANNING				
project	zone	source	classification	drawing no.	revision		
14093	A	[00]	P303	03			

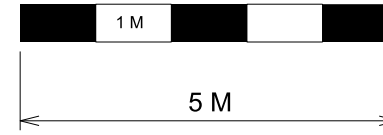


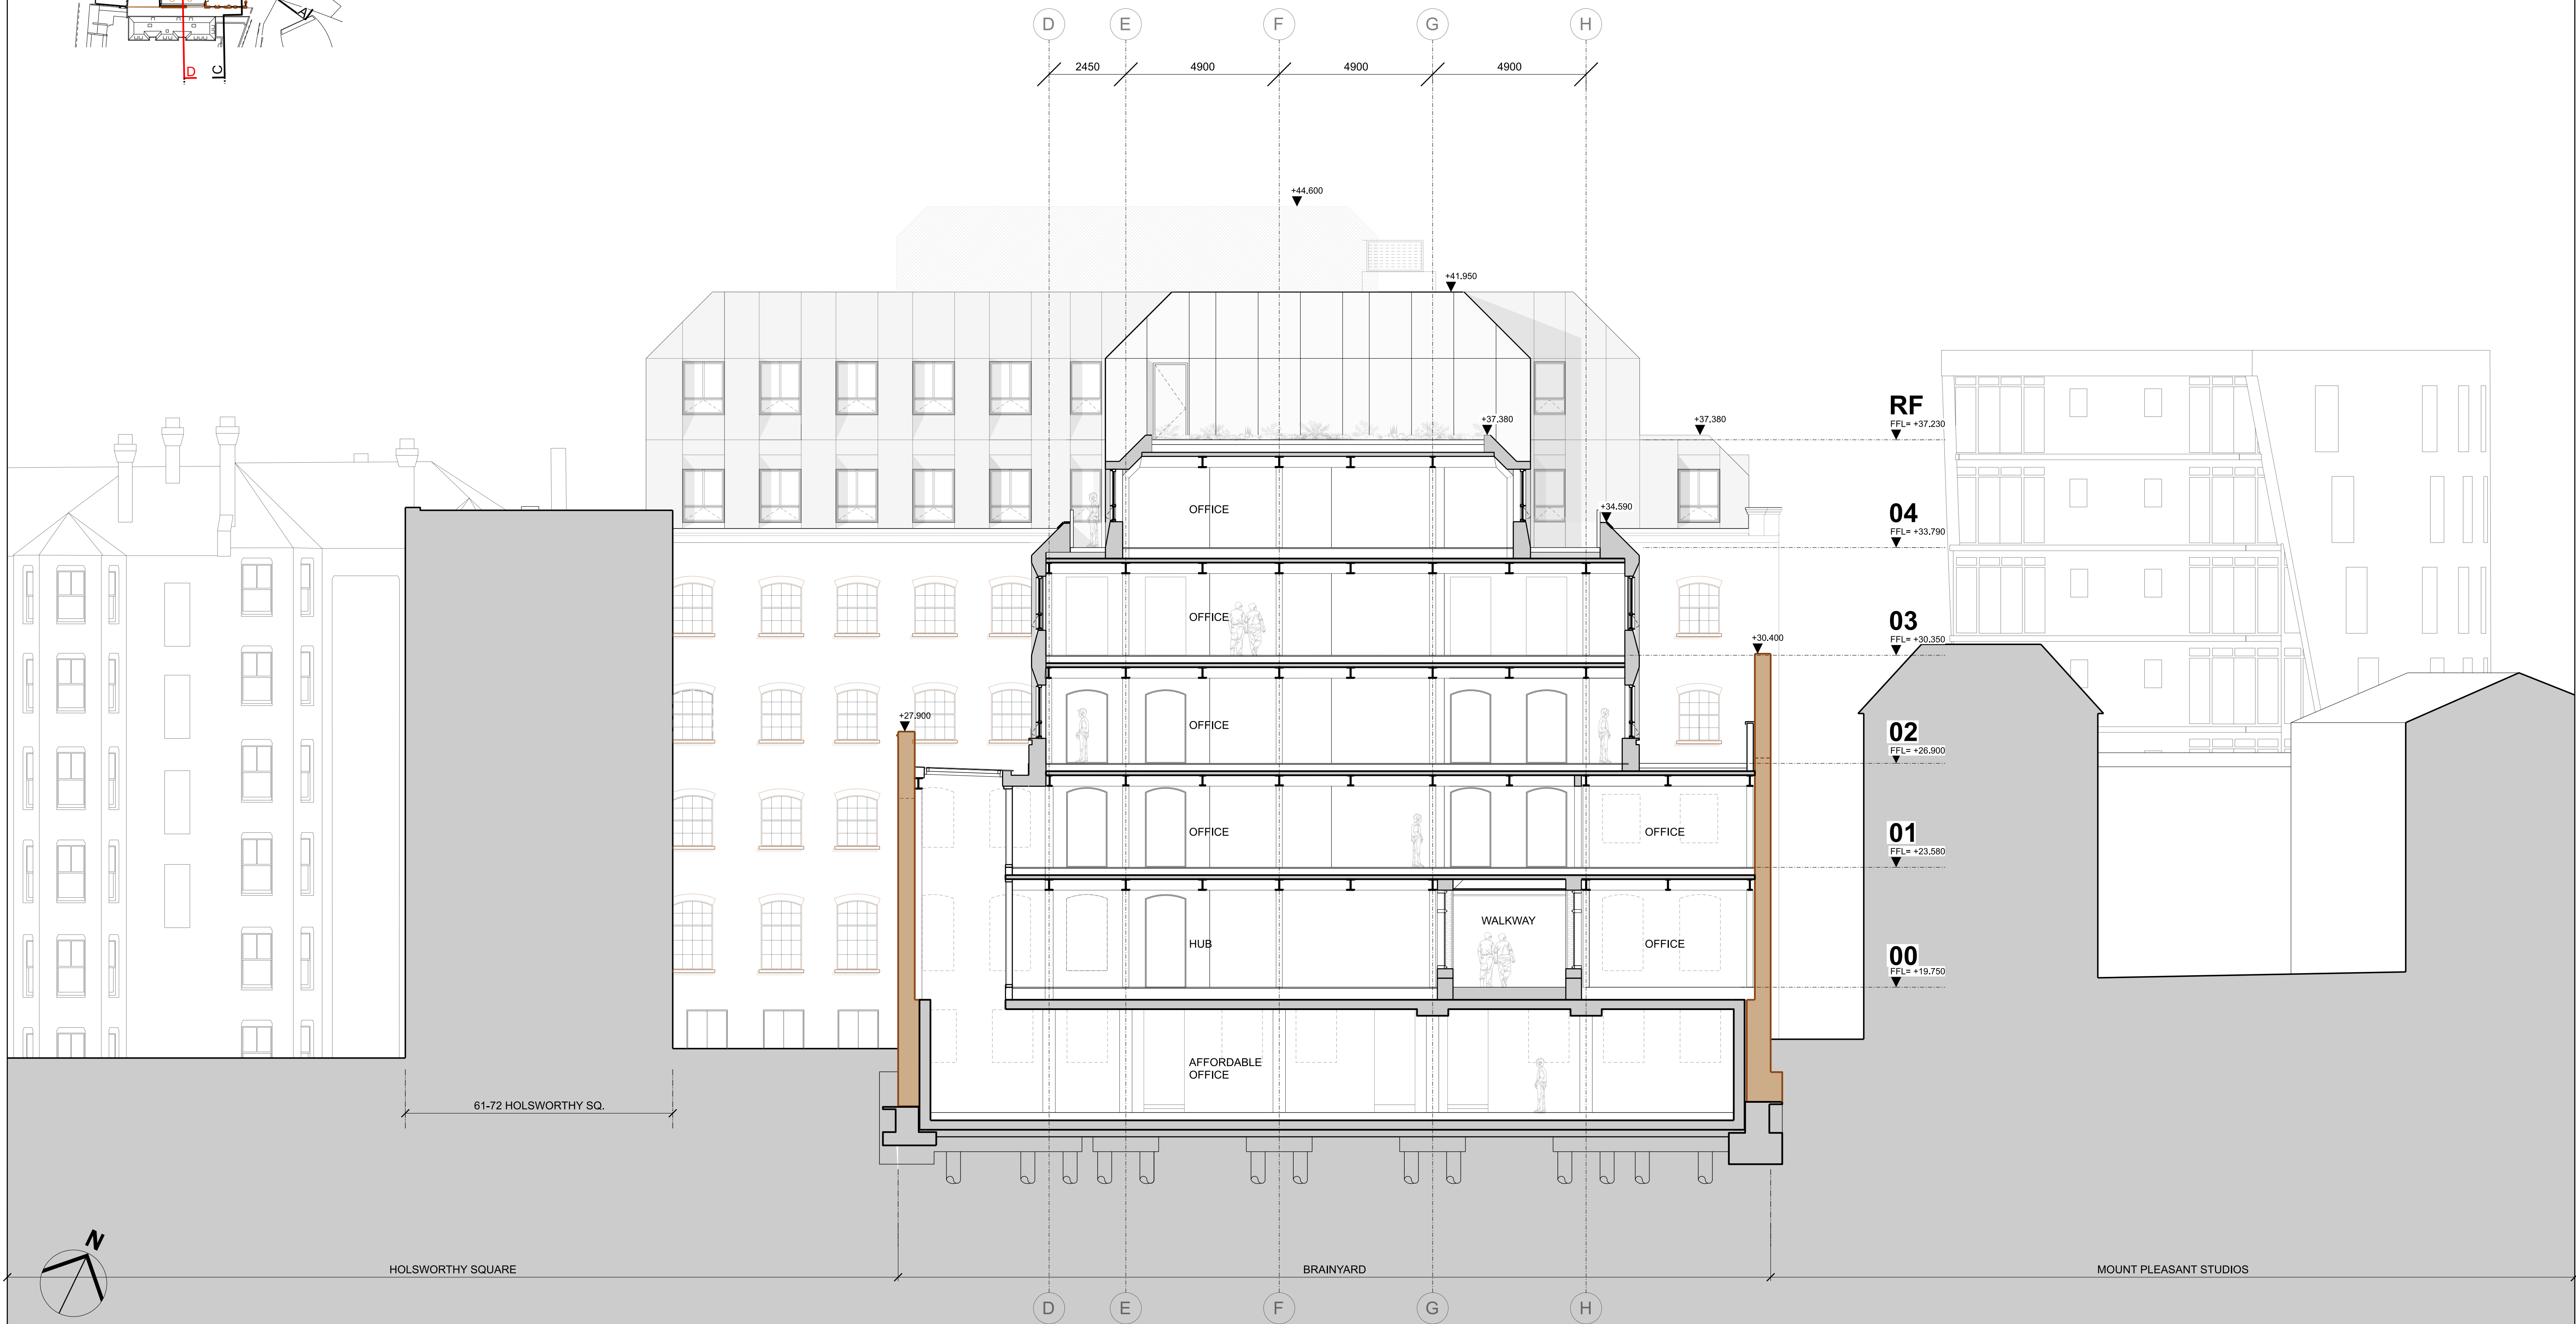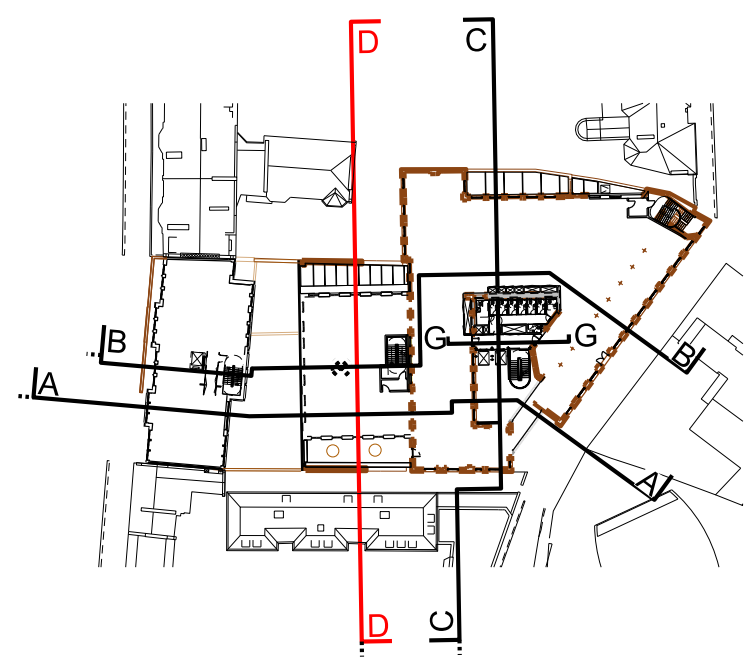


REV	DATE	DESCRIPTION
00	08/12/15	Issued for Planning
01	09/05/16	Issued for Planning Addendum
02	10/01/17	Issued for Planning Addendum 2
03	26/02/21	Issued for Section 73 Application

CONSULTANTS	
CLIENT:	DUKELEASE PROPERTIES LTD.
CONTRACTOR:	-
STRUCTURAL ENGINEER:	ECKERSLEY O'CALLAGHAN
SERVICES ENGINEER:	MIT LTD.
COST CONSULTANT:	EXIGERE
PROJECT MANAGER:	AVISON YOUNG
ACOUSTIC CONSULTANT:	HANN TUCKER ASSOCIATES
CLADDING CONSULTANT:	ECKERSLEY O'CALLAGHAN


NOTE	
1.	Do not scale from this drawing.
2.	All dimensions to be checked on site by the contractor and such dimensions to be his responsibility.
3.	Report all drawing errors, omissions and discrepancies to the architect.
4.	This document may be issued in an uncontrolled CAD format to enable others to use it as background information to make alterations and/or additions. In that instance the file will be accompanied by a PDF version. It is for those making such alterations and additions to ensure that they make use of current background information. AHMM Ltd accepts no liability for any such alterations or additions to the background information or arising out of changes to background information which occur prior to alterations of additions being made.

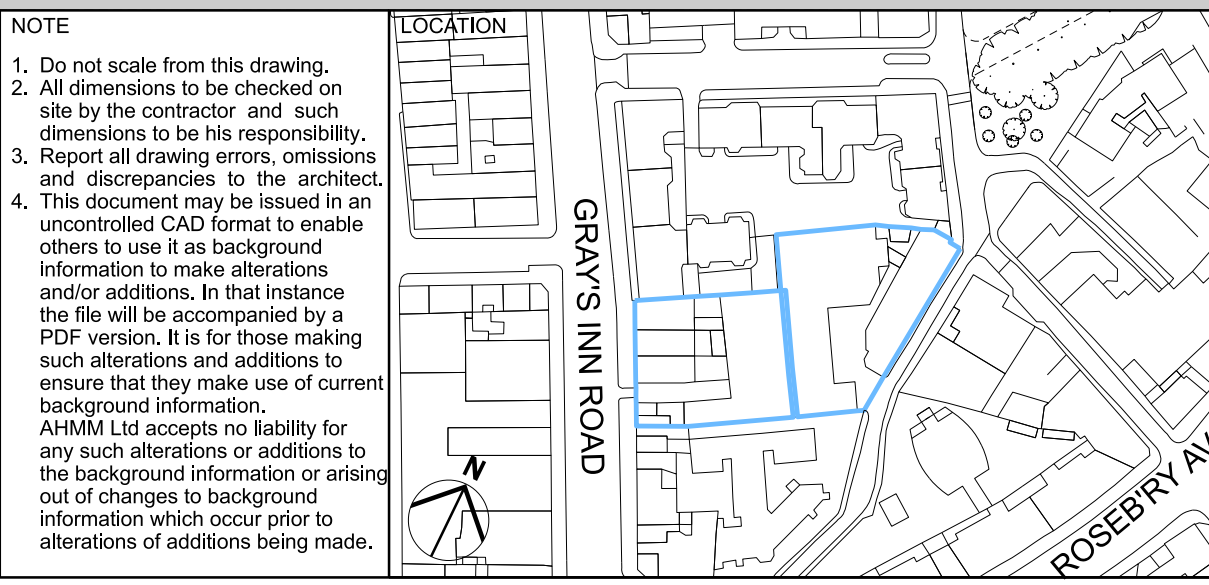

ALLFORD HALL MONAGHAN MORRIS					
ARCHITECTS Ltd MORELANDS, 5-23 OLD STREET LONDON EC1V 9HL TEL 020 7251 5261 FAX 020 7251 5123 WEB WWW.AHMM.CO.UK					
job title 156-164 GRAY'S INN ROAD / PANTHER HOUSE					
drawing title / location SECTION DD PROPOSED GA DRAWINGS					
drawn by	checked	scale	status		
MA	LSC	1:100@A1; 1:200@A3	PLANNING		
project	zone	source	classification	drawing no.	revision
14093	A	[00]	P304	03	

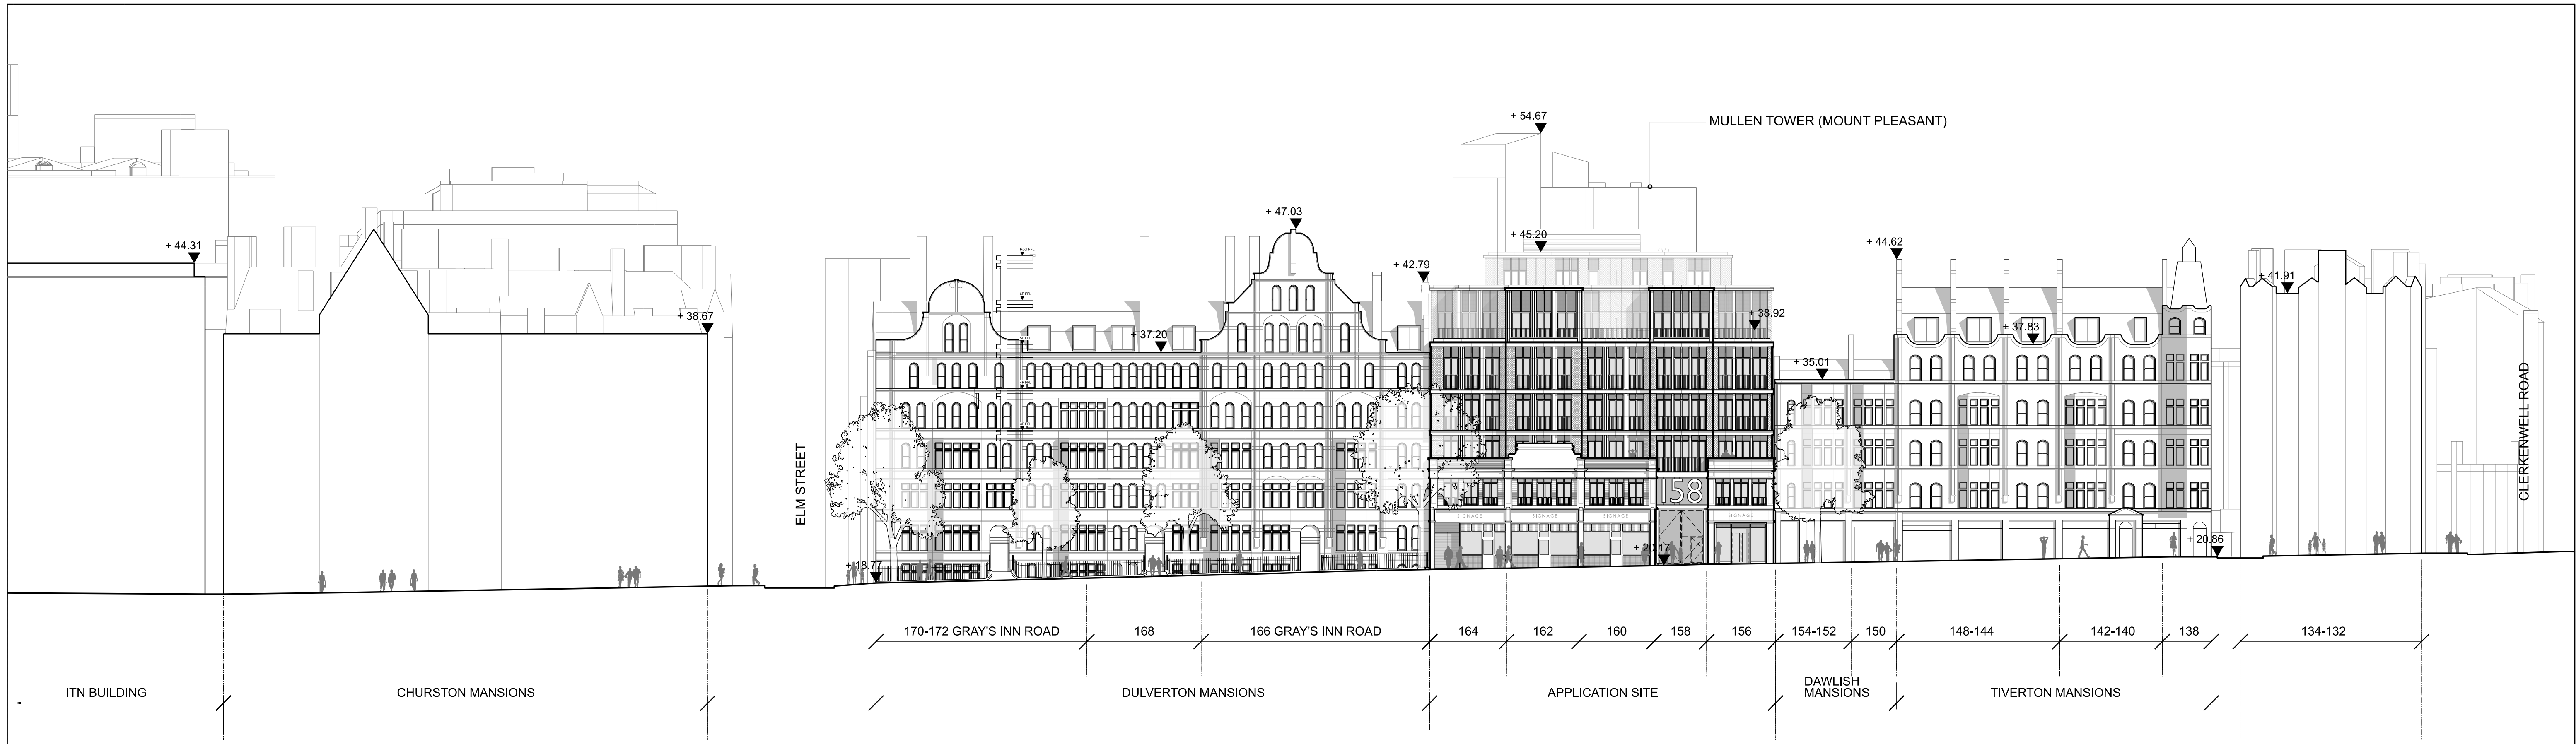

01 TOWNSCAPE ELEVATION - GRAY'S INN ROAD

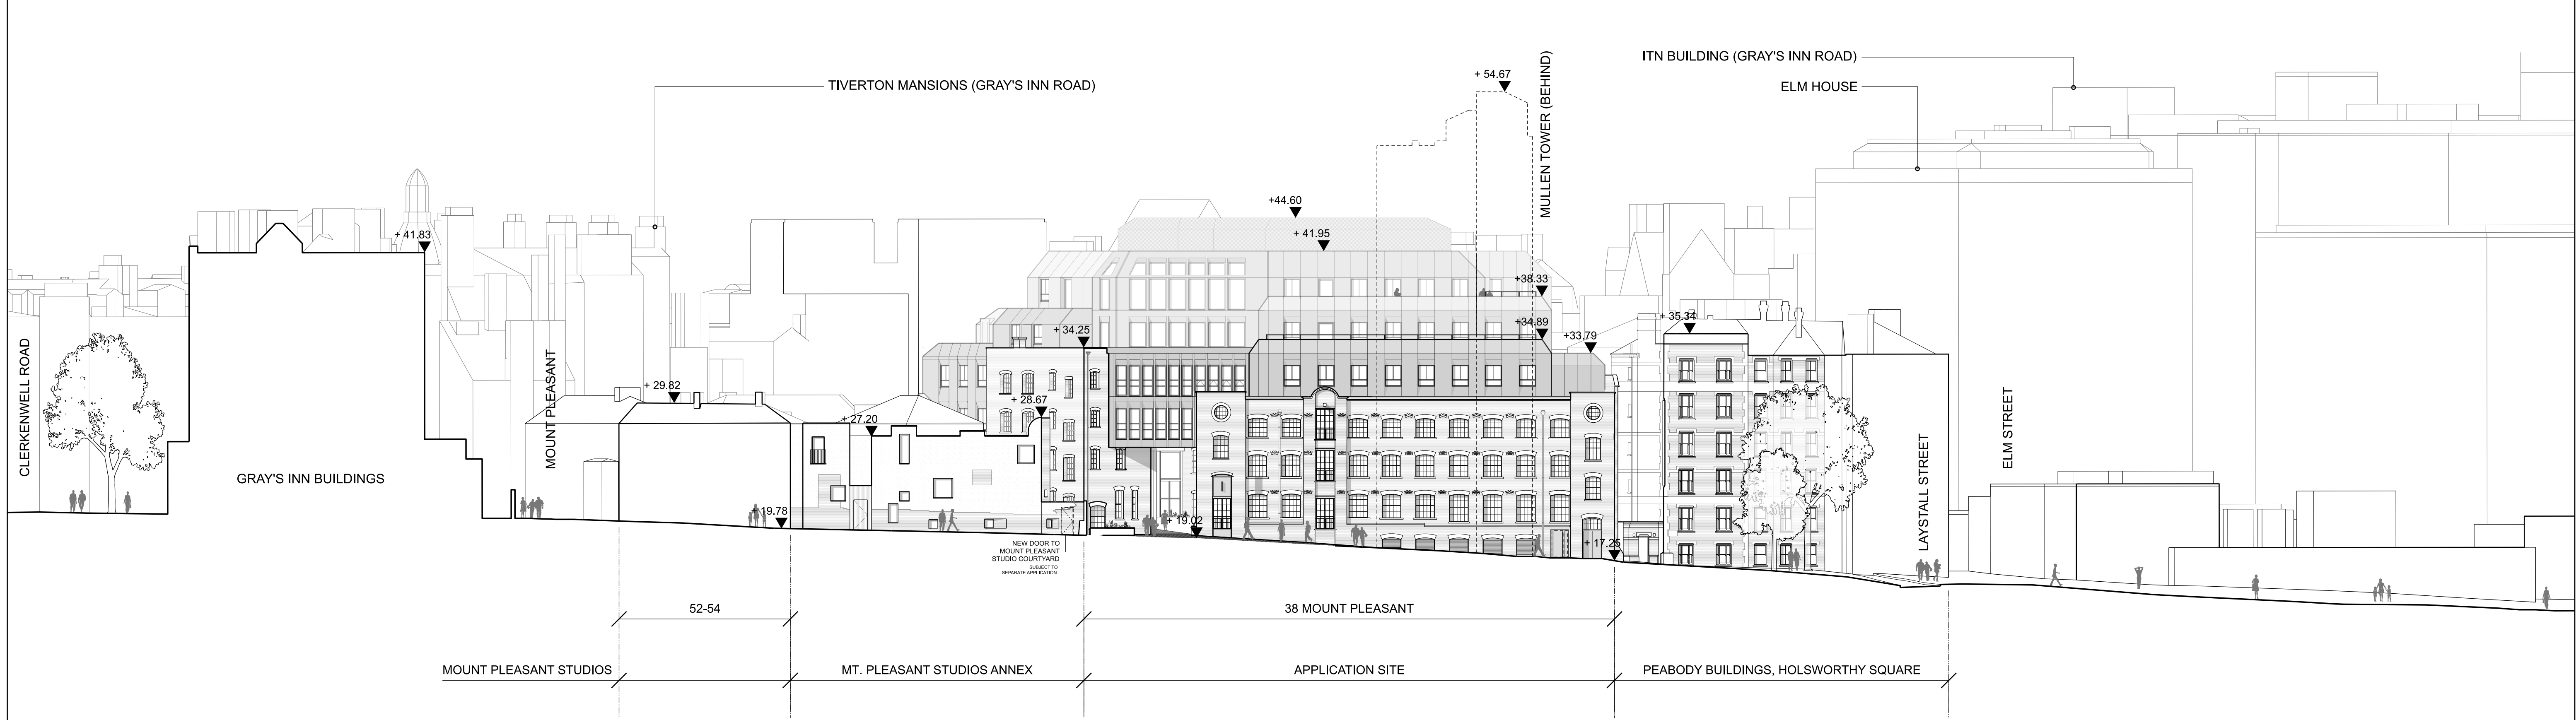


02 TOWNSCAPE ELEVATION - MOUNT PLEASANT

KEY	REV	DATE	DESCRIPTION
	00	08/12/15	Issued for Planning
	01	09/05/16	Issued for Planning Addendum
	02	10/01/17	Issued for Planning Addendum 2
	03	26/02/21	Issued for Section 73 Application

CONSULTANTS	
CLIENT:	DUKELEASE PROPERTIES LTD.
CONTRACTOR:	-
STRUCTURAL ENGINEER:	ECKERSLEY O'CALLAGHAN
SERVICES ENGINEER:	MITT LTD.
COST CONSULTANT:	EXIGERE
PROJECT MANAGER:	AVISON YOUNG
ACOUSTIC CONSULTANT:	HANN TUCKER ASSOCIATES
CLADDING CONSULTANT:	ECKERSLEY O'CALLAGHAN

NOTE	
1.	Do not scale from this drawing.
2.	All dimensions to be checked on site by the contractor and such dimensions to be his responsibility.
3.	Report all drawing errors, omissions and discrepancies to the architect.
4.	This document may be issued in an uncontrolled CAD format to enable others to use it as background information to make alterations and/or additions. In that instance the file will be accompanied by a PDF version. It is for those making such alterations and additions to ensure that they make use of current background information. AHMM Ltd accepts no liability for any such alterations or additions to the background information or arising out of changes to background information which occur prior to alterations of additions being made.

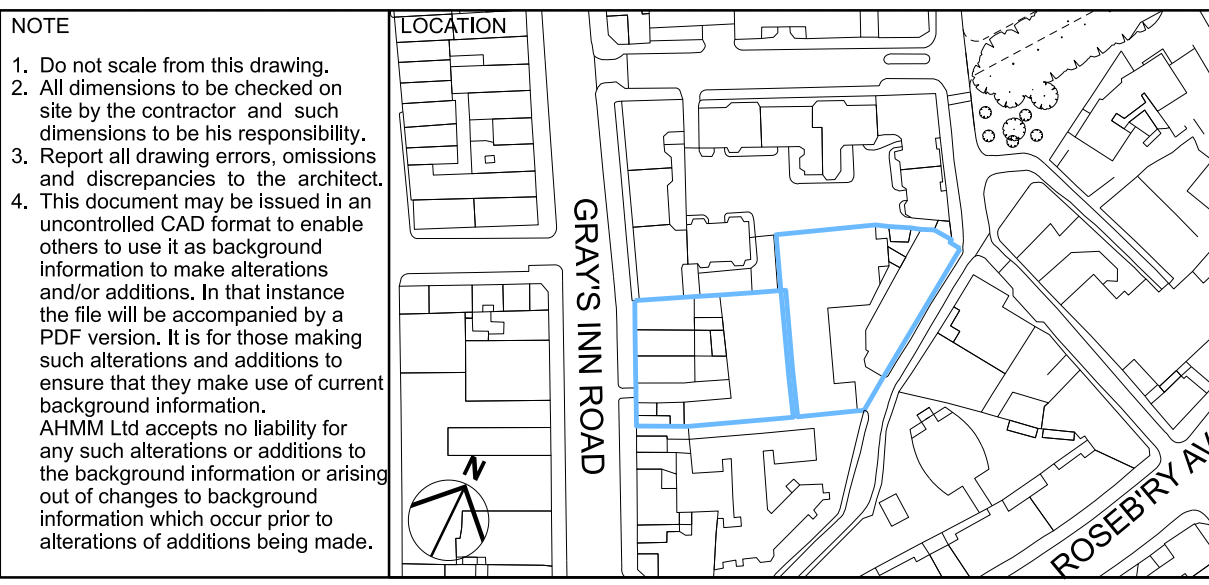



ALLFORD HALL MONAGHAN MORRIS
 ARCHITECTS Ltd
 MORELANDS, 5-23 OLD STREET LONDON EC1V 9HL
 TEL 020 7251 5261 FAX 020 7251 5123 WEB WWW.AHMM.CO.UK

job title
156-164 GRAY'S INN ROAD / PANTHER HOUSE

drawing title / location
PROPOSED TOWNSCAPE ELEVATIONS

drawn by	checked	scale	status
SH	WF	1:250@A1; 1:500@A3	PLANNING

project	zone	source	classification	drawing no.	revision
14093	A	[00]	P200	03	

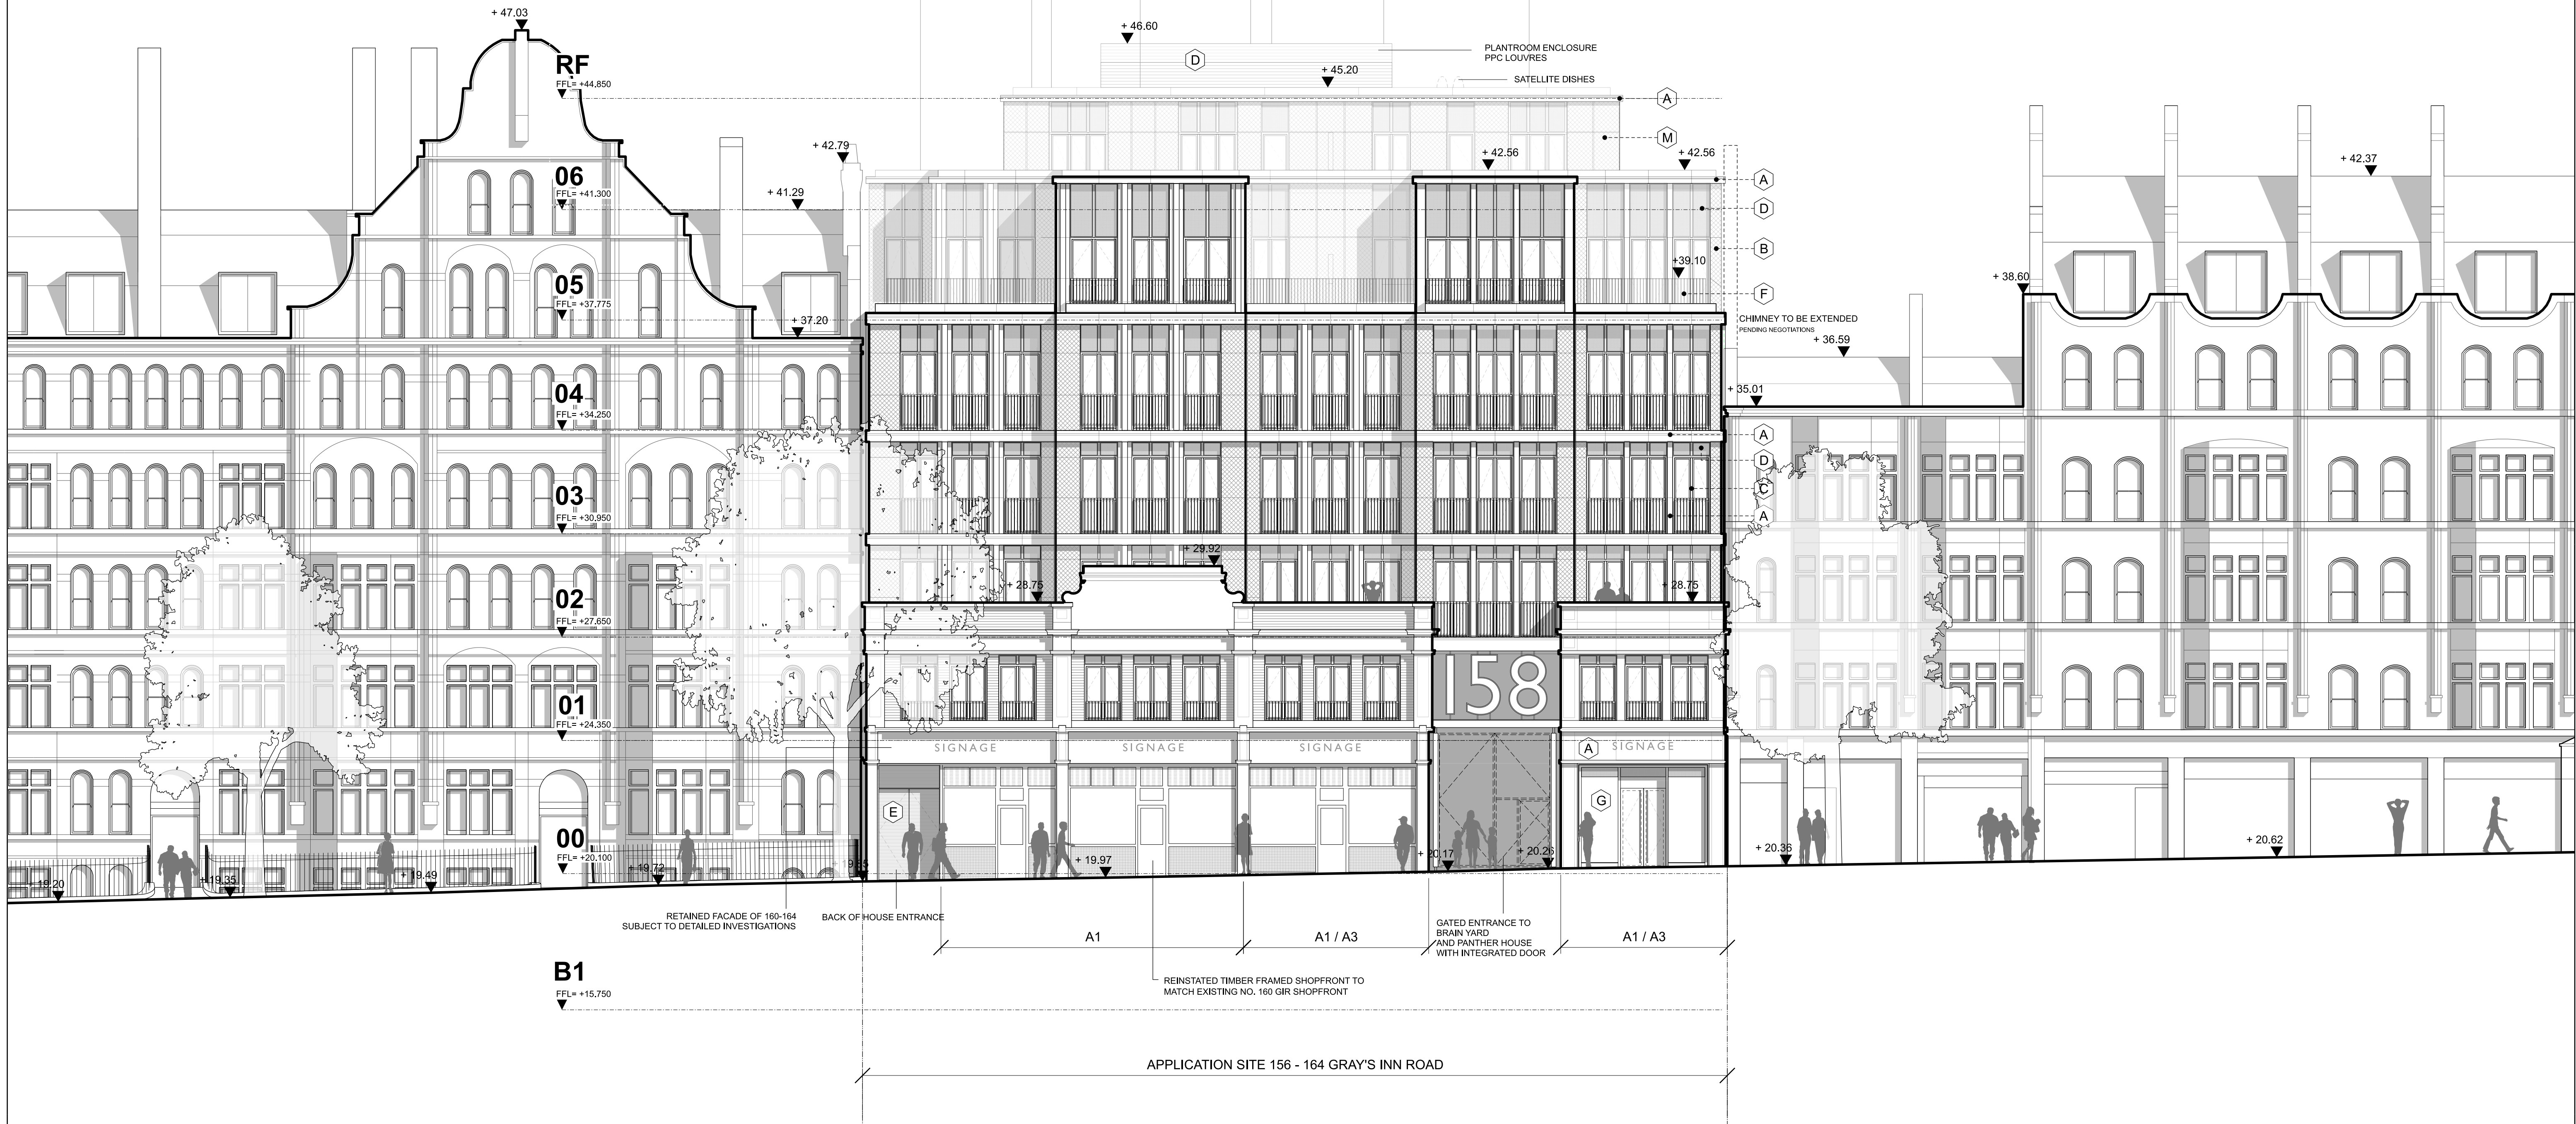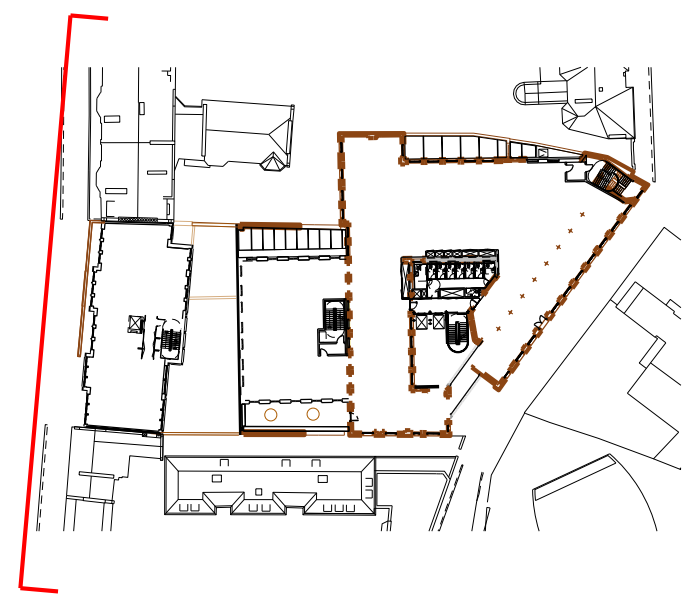


A	Polished Precast Concrete Panel	G	Single Glazed Shop Front
B	Textured Precast Concrete Panel	H	Double Glazed Clear Curtain Walling
C	Double Glazed PPC Aluminium Windows	I	Insulated Glazed Opaque Curtain Walling
D	Ventilation Louvres PPC	K	New Metal Framed Double Glazed Windows
E	Cladding Louvres Stainless Steel	L	Glazed Louvres
F	Mild Steel PPC Balustrade	M	Metal Cladding with Double Glazing
		N	English Bonded Brick

CONSULTANTS	
CLIENT:	DUKELEASE PROPERTIES LTD.
CONTRACTOR:	-
STRUCTURAL ENGINEER:	ECKERSLEY O'CALLAGHAN
SERVICES ENGINEER:	MITT LTD.
COST CONSULTANT:	EXIGERE
PROJECT MANAGER:	AVISON YOUNG
ACOUSTIC CONSULTANT:	HANN TUCKER ASSOCIATES
CLADDING CONSULTANT:	ECKERSLEY O'CALLAGHAN



NOTE

- Do not scale from this drawing.
- All dimensions to be checked on site by the contractor and such dimensions to be his responsibility.
- Report all drawing errors, omissions and discrepancies to the architect.
- This document may be issued in an uncontrolled CAD format to enable others to use it as background information to make alterations and/or additions. In that instance the file will be accompanied by a PDF version. It is for those making such alterations and additions to ensure that they make use of current background information.

AHMM Ltd accepts no liability for any such alterations or additions to the background information or arising out of changes to background information which occur prior to alterations of additions being made.

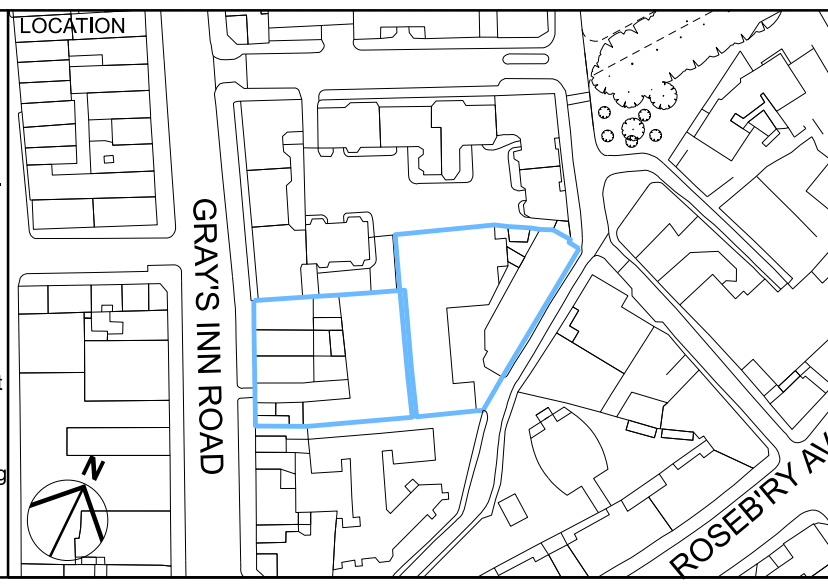

ALLFORD HALL MONAGHAN MORRIS					
ARCHITECTS Ltd MORELANDS, 5-23 OLD STREET LONDON EC1V 9HL TEL 020 7251 5261 FAX 020 7251 5123 WEB WWW.AHMM.CO.UK					
Job title 156-164 GRAY'S INN ROAD / PANTHER HOUSE					
drawing title / location PROPOSED GIR WEST ELEVATION PROPOSED GA DRAWINGS					
drawn by	checked	scale	status		
SH	WF	1:100@A1; 1:200@A3	PLANNING		
project	zone	source	classification	drawing no.	revision
14093	A	[00]	P201	03	

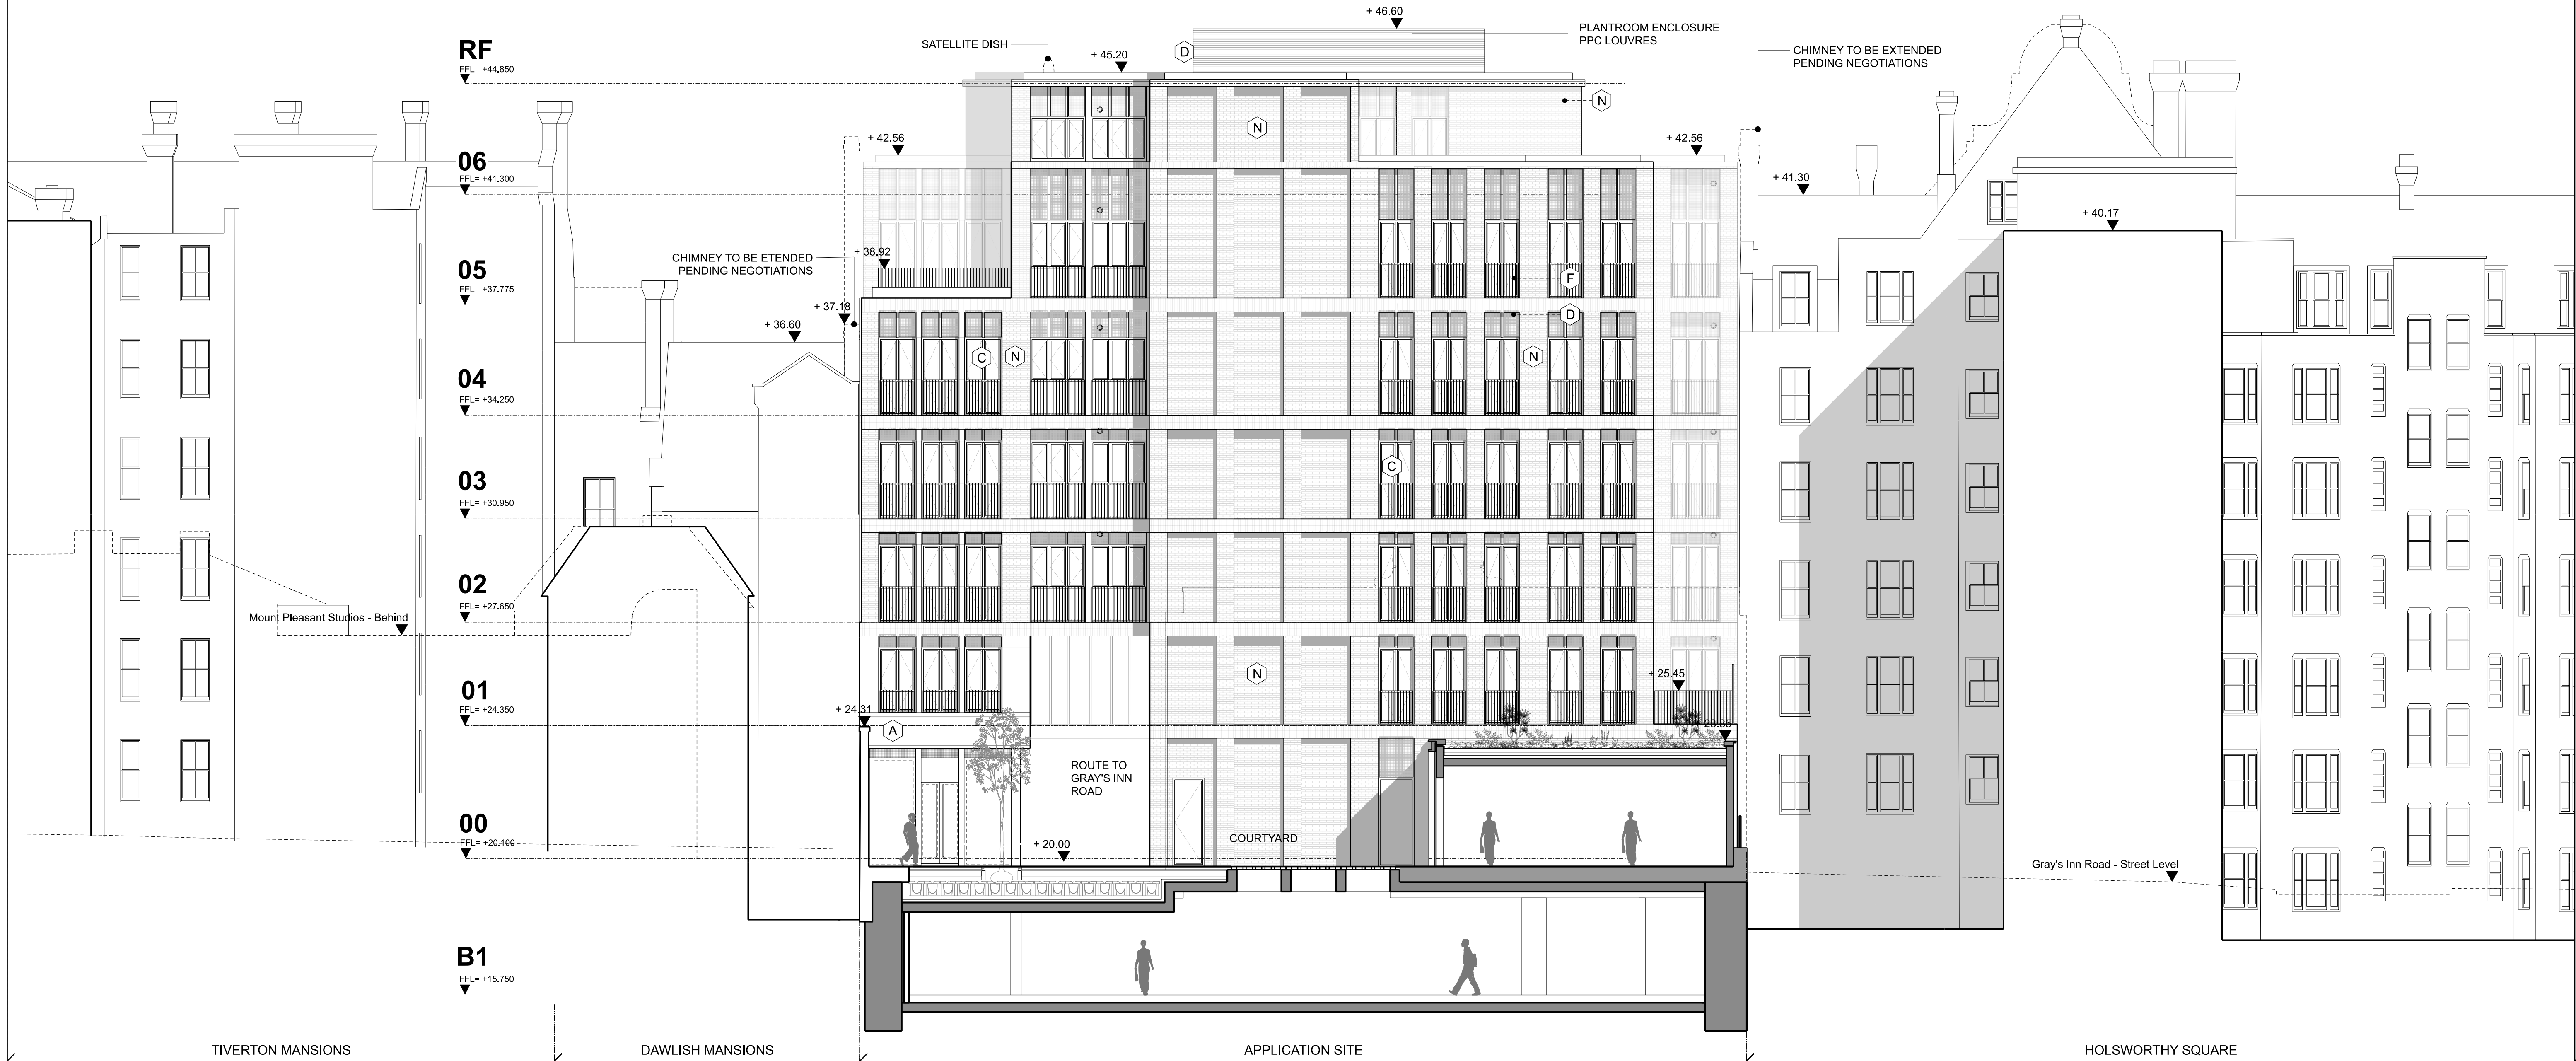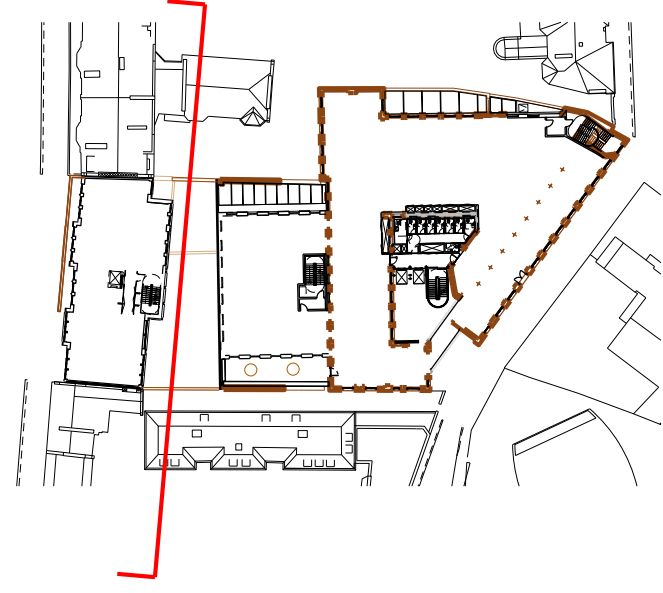


REV	DATE	DESCRIPTION
00	08/12/15	Issued for Planning
01	09/05/16	Issued for Planning Addendum 1
02	10/01/17	Issued for Planning Addendum 2
03	26/02/21	Issued for Section 73 Application

A Polished Precast Concrete Panel	G Single Glazed Shop Front
B Textured Precast Concrete Panel	H Double Glazed Clear Curtain Walling
C Double Glazed PPC Aluminium Windows	I Insulated Glazed Opaque Curtain Walling
D Ventilation Louvres PPC	K New Metal Framed Double Glazed Windows
E Cladding Louvres Stainless Steel	L Glazed Louvres
F Mild Steel PPC Balustrade	M Metal Cladding with Double Glazing
	N English Bonded Brick




CONSULTANTS	
CLIENT:	DUKELEASE PROPERTIES LTD.
CONTRACTOR:	-
STRUCTURAL ENGINEER:	ECKERSLEY O'CALLAGHAN
SERVICES ENGINEER:	MIT LTD.
COST CONSULTANT:	EXIGERE
PROJECT MANAGER:	AVISON YOUNG
ACOUSTIC CONSULTANT:	HANN TUCKER ASSOCIATES
CLADDING CONSULTANT:	ECKERSLEY O'CALLAGHAN

NOTE

- Do not scale from this drawing.
- All dimensions to be checked on site by the contractor and such dimensions to be his responsibility.
- Report all drawing errors, omissions and discrepancies to the architect.
- This document may be issued in an uncontrolled CAD format to enable others to use it as background information to make alterations and/or additions. In that instance the file will be accompanied by a PDF version. It is for those making such alterations and additions to ensure that they make use of current background information. AHMM Ltd accepts no liability for any such alterations or additions to the background information or arising out of changes to background information which occur prior to alterations of additions being made.

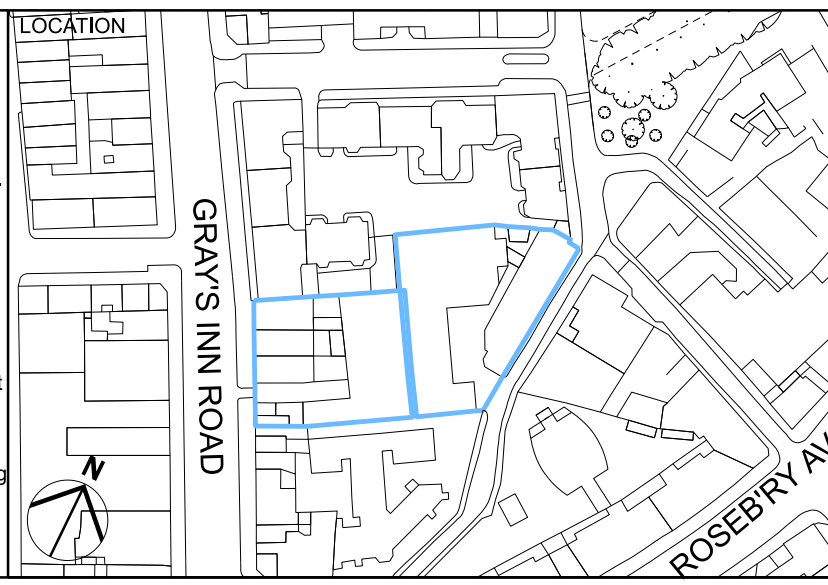

ALLFORD HALL MONAGHAN MORRIS							
ARCHITECTS Ltd MORELANDS, 5-23 OLD STREET LONDON EC1V 9HL TEL 020 7251 5261 FAX 020 7251 5123 WEB WWW.AHMM.CO.UK							
job title 156-164 GRAY'S INN ROAD / PANTHER HOUSE							
drawing title / location PROPOSED GIR EAST ELEVATION PROPOSED GA DRAWINGS							
drawn by MA	checked WF	scale 1:100@A1; 1:200@A3	status PLANNING				
project 14093	zone A	source [00]	classification P202	drawing no. 03	revision		

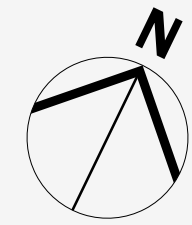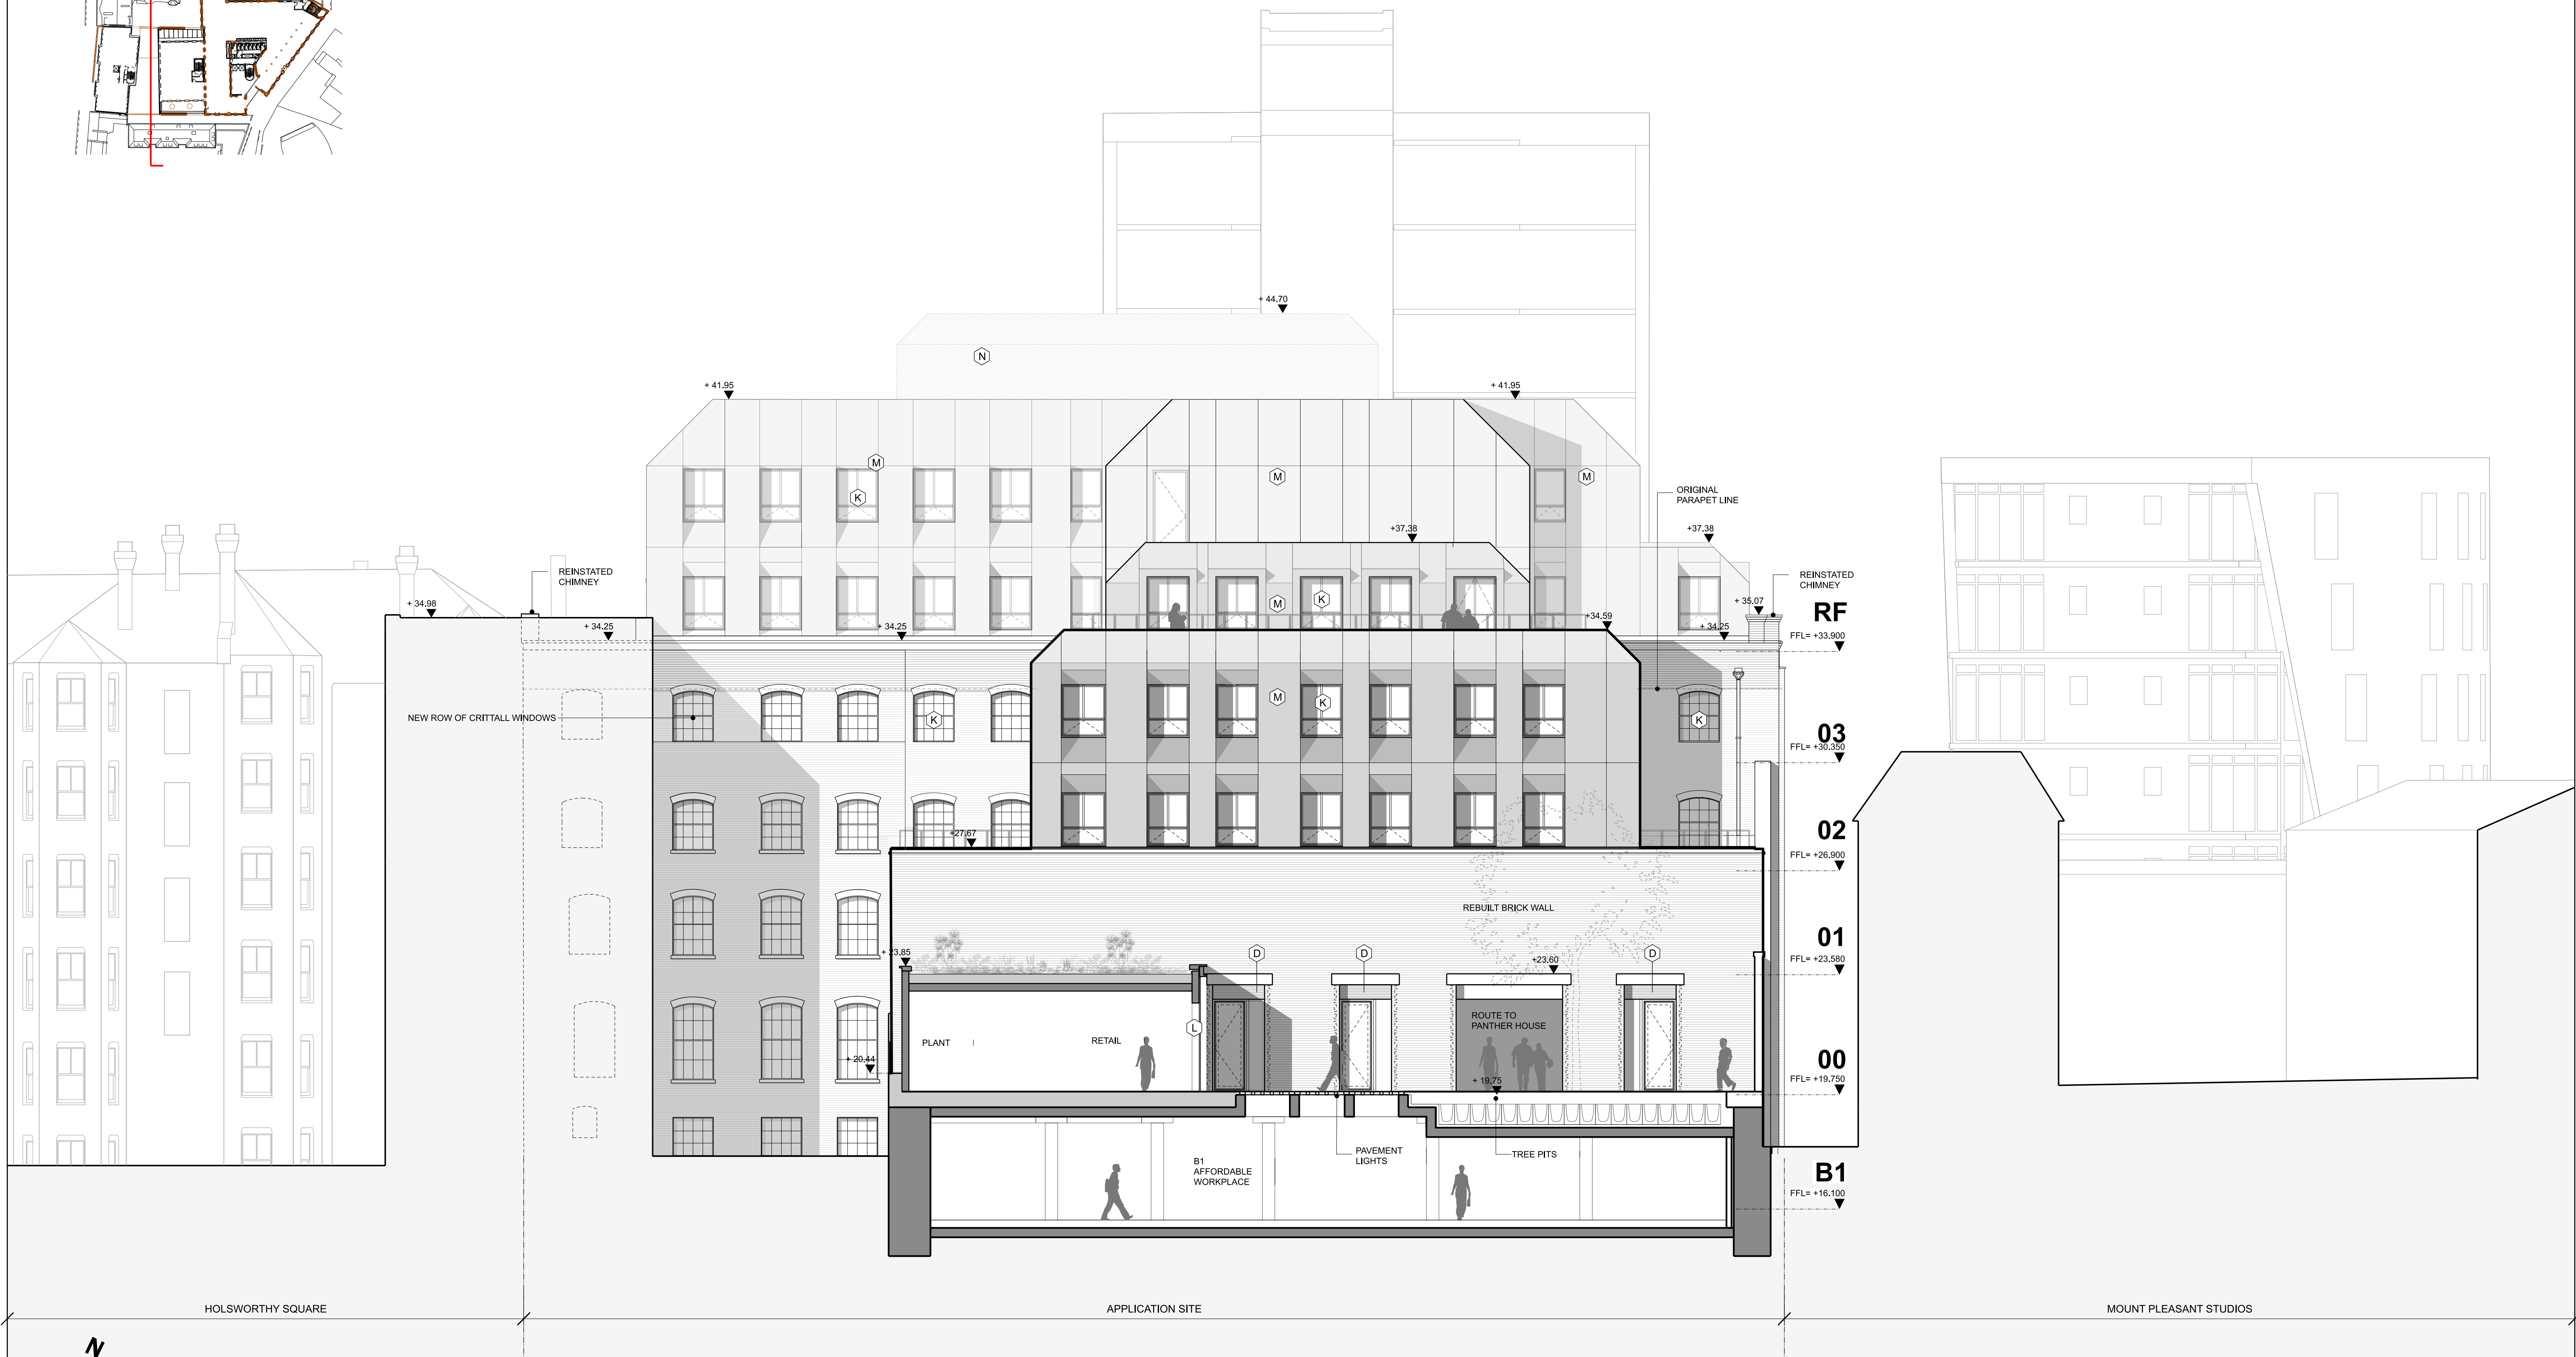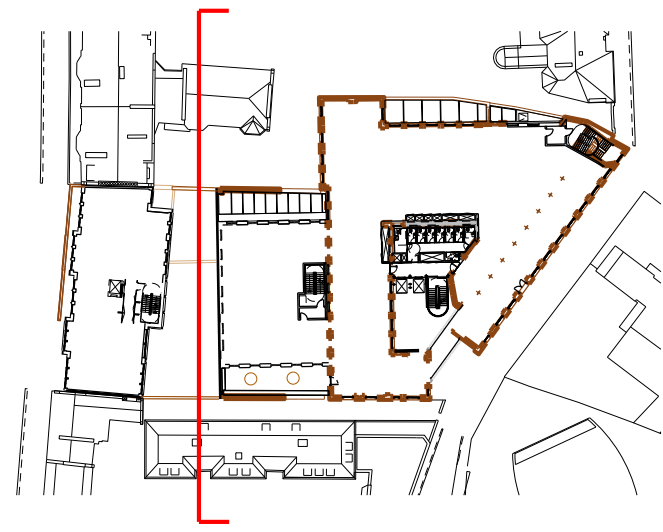


REV	DATE	DESCRIPTION
00	08/12/15	Issued for Planning
01	09/05/16	Issued for Planning Addendum
02	10/01/17	Issued for Planning Addendum 2
03	26/02/21	Issued for Section 73 Application


A Polished Precast Concrete Panel	G Single Glazed Shop Front
B Textured Precast Concrete Panel	H Double Glazed Clear Curtain Walling
C Double Glazed PPC Aluminium Windows	I Insulated Glazed Opaque Curtain Walling
D Ventilation Louvers PPC	K New Metal Framed Double Glazed Windows
E Cladding Louvers Stainless Steel	L Translucent Glazed Curtain Walling
F Mild Steel PPC Balustrade	M Weathered Steel Cladding
	N Acoustic Louvered Plant Screen


CONSULTANTS	
CLIENT:	DUKELEASE PROPERTIES LTD.
CONTRACTOR:	-
STRUCTURAL ENGINEER:	ECKERSLEY O'CALLAGHAN
SERVICES ENGINEER:	MITT LTD.
COST CONSULTANT:	EXIGERE
PROJECT MANAGER:	AVISON YOUNG
ACOUSTIC CONSULTANT:	HANN TUCKER ASSOCIATES
CLADDING CONSULTANT:	ECKERSLEY O'CALLAGHAN

NOTE
 1. Do not scale from this drawing.
 2. All dimensions to be checked on site by the contractor and such dimensions to be his responsibility.
 3. Report all drawing errors, omissions and discrepancies to the architect.
 4. This document may be issued in an uncontrolled CAD format to enable others to use it as background information to make alterations and/or additions. In that instance the file will be accompanied by a PDF version. It is for those making such alterations and additions to ensure that they make use of current background information. AHMM Ltd accepts no liability for any such alterations or additions to the background information or arising out of changes to background information which occur prior to alterations of additions being made.

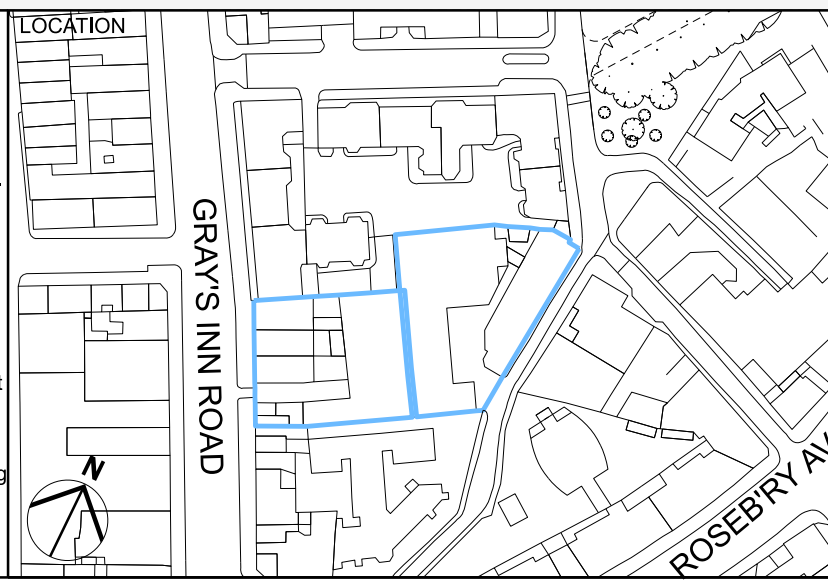

ALLFORD HALL MONAGHAN MORRIS					
ARCHITECTS Ltd MORELANDS, 5-23 OLD STREET LONDON EC1V 9HL TEL 020 7251 5261 FAX 020 7251 5123 WEB WWW.AHMM.CO.UK					
Job title 156-164 GRAY'S INN ROAD / PANTHER HOUSE					
drawing title / location PROPOSED PANTHER WEST ELEVATION PROPOSED GA DRAWINGS					
drawn by	checked	scale	status		
MA	LSC	1:100@A1; 1:200@A3	PLANNING		
project	zone	source	classification	drawing no.	revision
14093	A	[00]	P203	03	

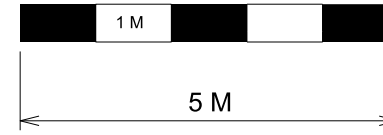

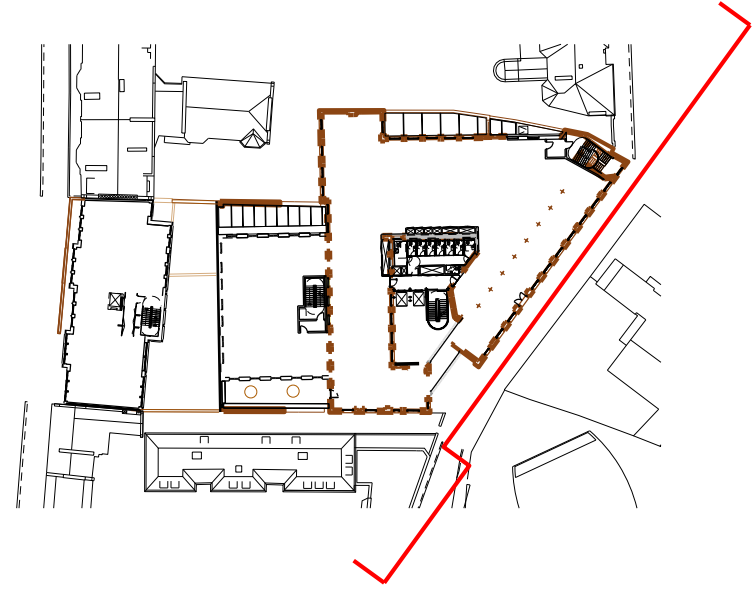


KEY	REV	DATE	DESCRIPTION
	00	08/12/15	Issued for Planning
	01	09/06/16	Issued for Planning Addendum
	02	10/01/17	Issued for Planning Addendum 2
	03	26/02/21	Issued for Section 73 Application

A Polished Precast Concrete Panel	G Single Glazed Shop Front
B Textured Precast Concrete Panel	H Double Glazed Clear Curtain Walling
C Double Glazed PPC Aluminium Windows	I Insulated Glazed Opaque Curtain Walling
D Ventilation Louvres PPC	K New Metal Framed Double Glazed Windows
E Cladding Louvres Stainless Steel	L Translucent Glazed Curtain Walling
F Mild Steel PPC Balustrade	M Weathered Steel Cladding
	N Acoustic Louvered Plant Screen



CONSULTANTS	
CLIENT:	DUKELEASE PROPERTIES LTD.
CONTRACTOR:	-
STRUCTURAL ENGINEER:	ECKERSLEY O'CALLAGHAN
SERVICES ENGINEER:	MITT LTD.
COST CONSULTANT:	EXIGERE
PROJECT MANAGER:	AVISON YOUNG
ACOUSTIC CONSULTANT:	HANN TUCKER ASSOCIATES
CLADDING CONSULTANT:	ECKERSLEY O'CALLAGHAN

NOTE

- Do not scale from this drawing.
- All dimensions to be checked on site by the contractor and such dimensions to be his responsibility.
- Report all drawing errors, omissions and discrepancies to the architect.
- This document may be issued in an uncontrolled CAD format to enable others to use it as background information to make alterations and/or additions. In that instance the file will be accompanied by a PDF version. It is for those making such alterations and additions to ensure that they make use of current background information. AHMM Ltd accepts no liability for any such alterations or additions to the background information or arising out of changes to background information which occur prior to alterations of additions being made.

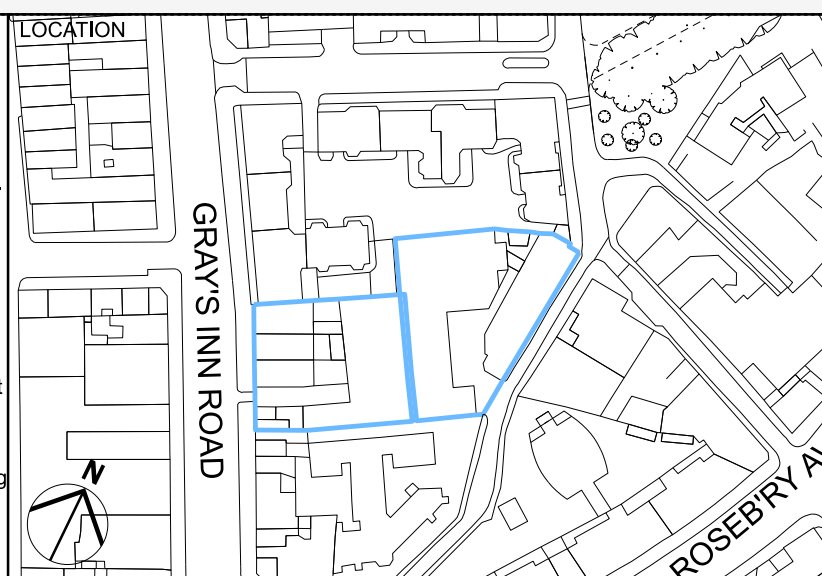

ALLFORD HALL MONAGHAN MORRIS					
ARCHITECTS Ltd MORELANDS, 5-23 OLD STREET LONDON EC1V 9HL TEL 020 7251 5261 FAX 020 7251 5123 WEB WWW.AHMM.CO.UK					
job title 156-164 GRAY'S INN ROAD / PANTHER HOUSE					
drawing title / location PROPOSED PANTHER EAST ELEVATION PROPOSED GA DRAWINGS					
drawn by SH	checked WF	scale 1:100@A1; 1:200@A3	status PLANNING		
project 14093	zone A	source [00]	classification P204	drawing no.	revision 02

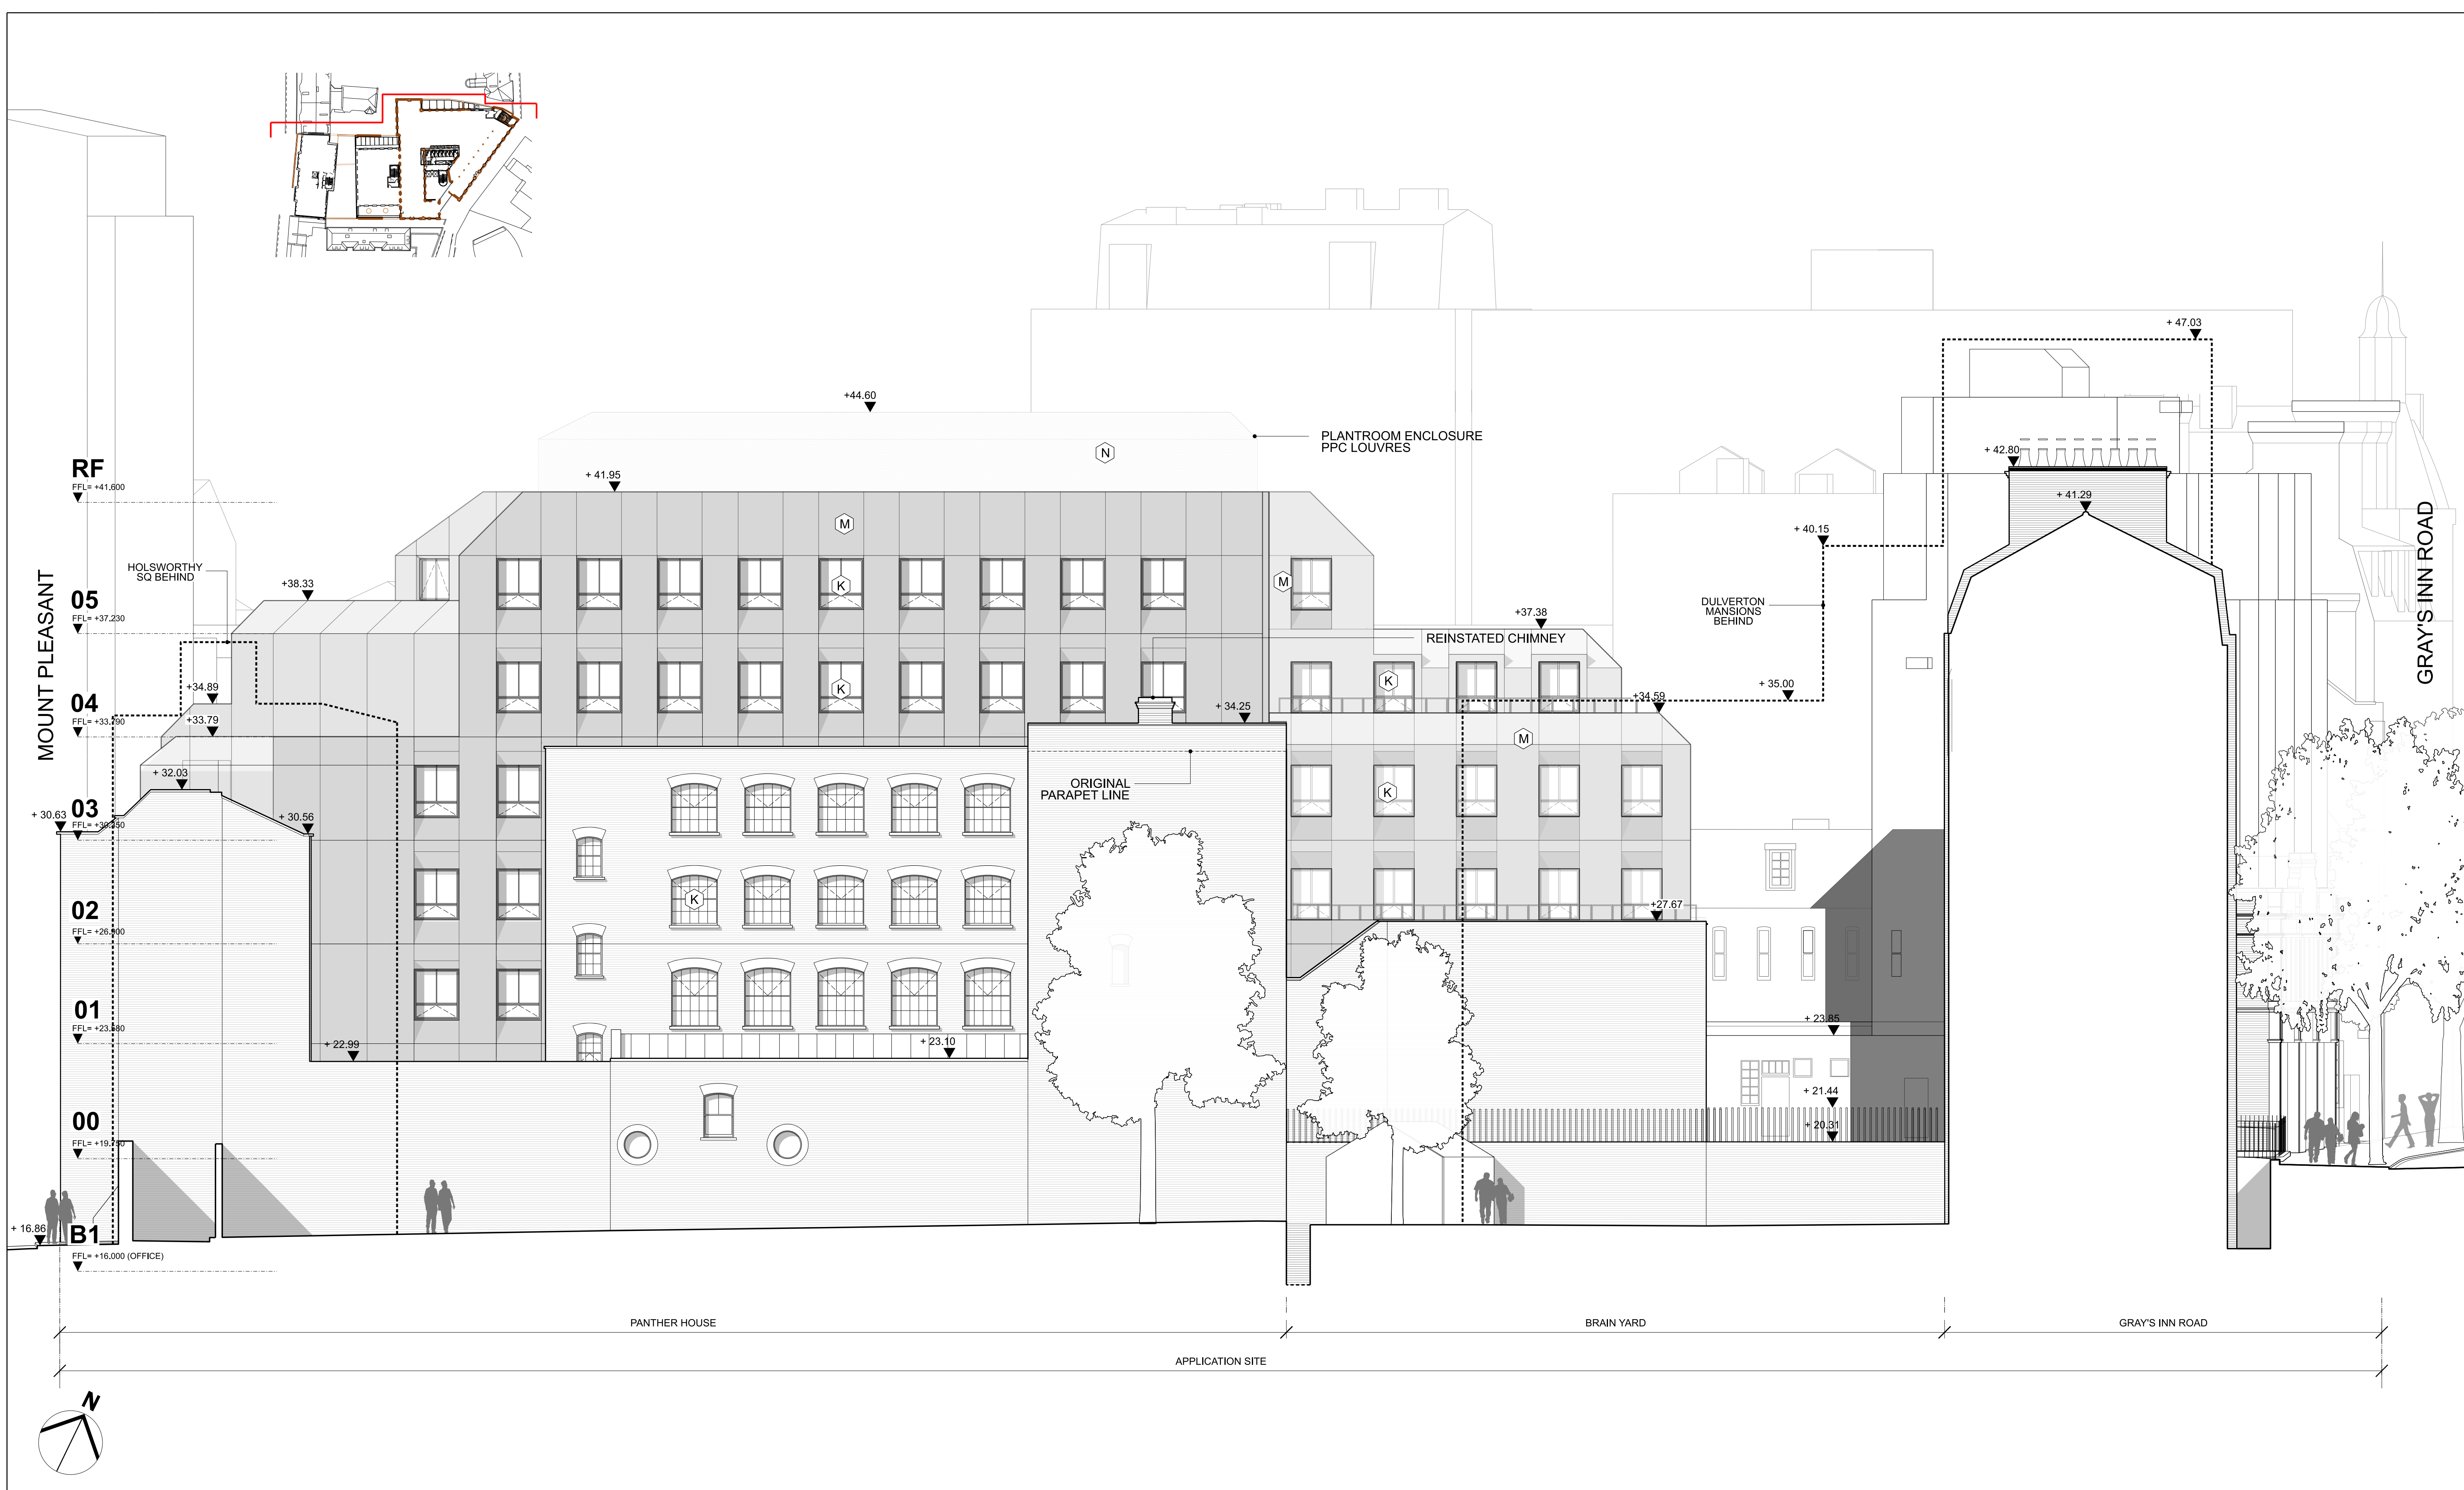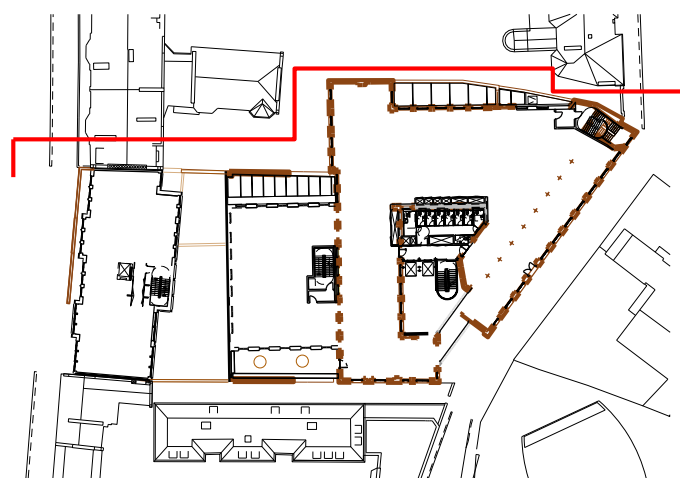


REV	DATE	DESCRIPTION
00	08/12/15	Issued for Planning
01	09/05/16	Issued for Planning Addendum
02	10/01/17	Issued for Planning Addendum 2
03	26/02/21	Issued for Section 73 Application

A Polished Precast Concrete Panel	G Single Glazed Shop Front
B Textured Precast Concrete Panel	H Double Glazed Clear Curtain Walling
C Double Glazed PPC Aluminium Windows	I Insulated Glazed Opaque Curtain Walling
D Ventilation Louvers PPC	K New Metal Framed Double Glazed Windows
E Cladding Louvers Stainless Steel	L Translucent Glazed Curtain Walling
F Mild Steel PPC Balustrade	M Weathered Steel Cladding
	N Acoustic Louvered Plant Screen



CONSULTANTS	
CLIENT:	DUKELEASE PROPERTIES LTD.
CONTRACTOR:	-
STRUCTURAL ENGINEER:	ECKERSLEY O'CALLAGHAN
SERVICES ENGINEER:	MITT LTD.
COST CONSULTANT:	EXIGERE
PROJECT MANAGER:	AVISON YOUNG
ACOUSTIC CONSULTANT:	HANN TUCKER ASSOCIATES
CLADDING CONSULTANT:	ECKERSLEY O'CALLAGHAN

NOTE

- Do not scale from this drawing.
- All dimensions to be checked on site by the contractor and such dimensions to be his responsibility.
- Report all drawing errors, omissions and discrepancies to the architect.
- This document may be issued in an uncontrolled CAD format to enable others to use it as background information to make alterations and/or additions. In that instance the file will be accompanied by a PDF version. It is for those making such alterations and additions to ensure that they make use of current background information. AHMM Ltd accepts no liability for any such alterations or additions to the background information or arising out of changes to background information which occur prior to alterations of additions being made.

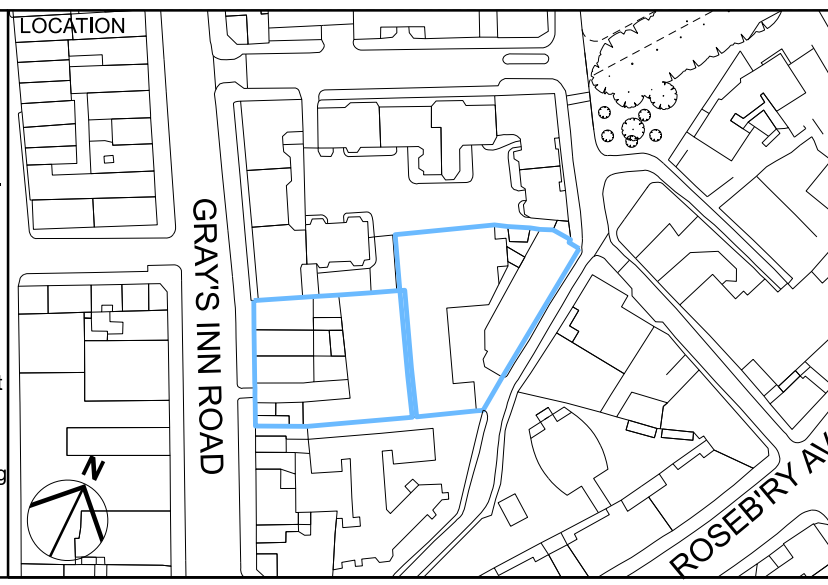

ALLFORD HALL MONAGHAN MORRIS					
ARCHITECTS Ltd MORELANDS, 5-23 OLD STREET LONDON EC1V 9HL TEL 020 7251 5261 FAX 020 7251 5123 WEB WWW.AHMM.CO.UK					
job title 156-164 GRAY'S INN ROAD / PANTHER HOUSE					
drawing title / location PROPOSED NORTH ELEVATION PROPOSED GA DRAWINGS					
drawn by MA	checked WF	scale 1:100@A1; 1:200@A3	status PLANNING		
project 14093	zone A	source [00]	classification P205	drawing no. 03	revision

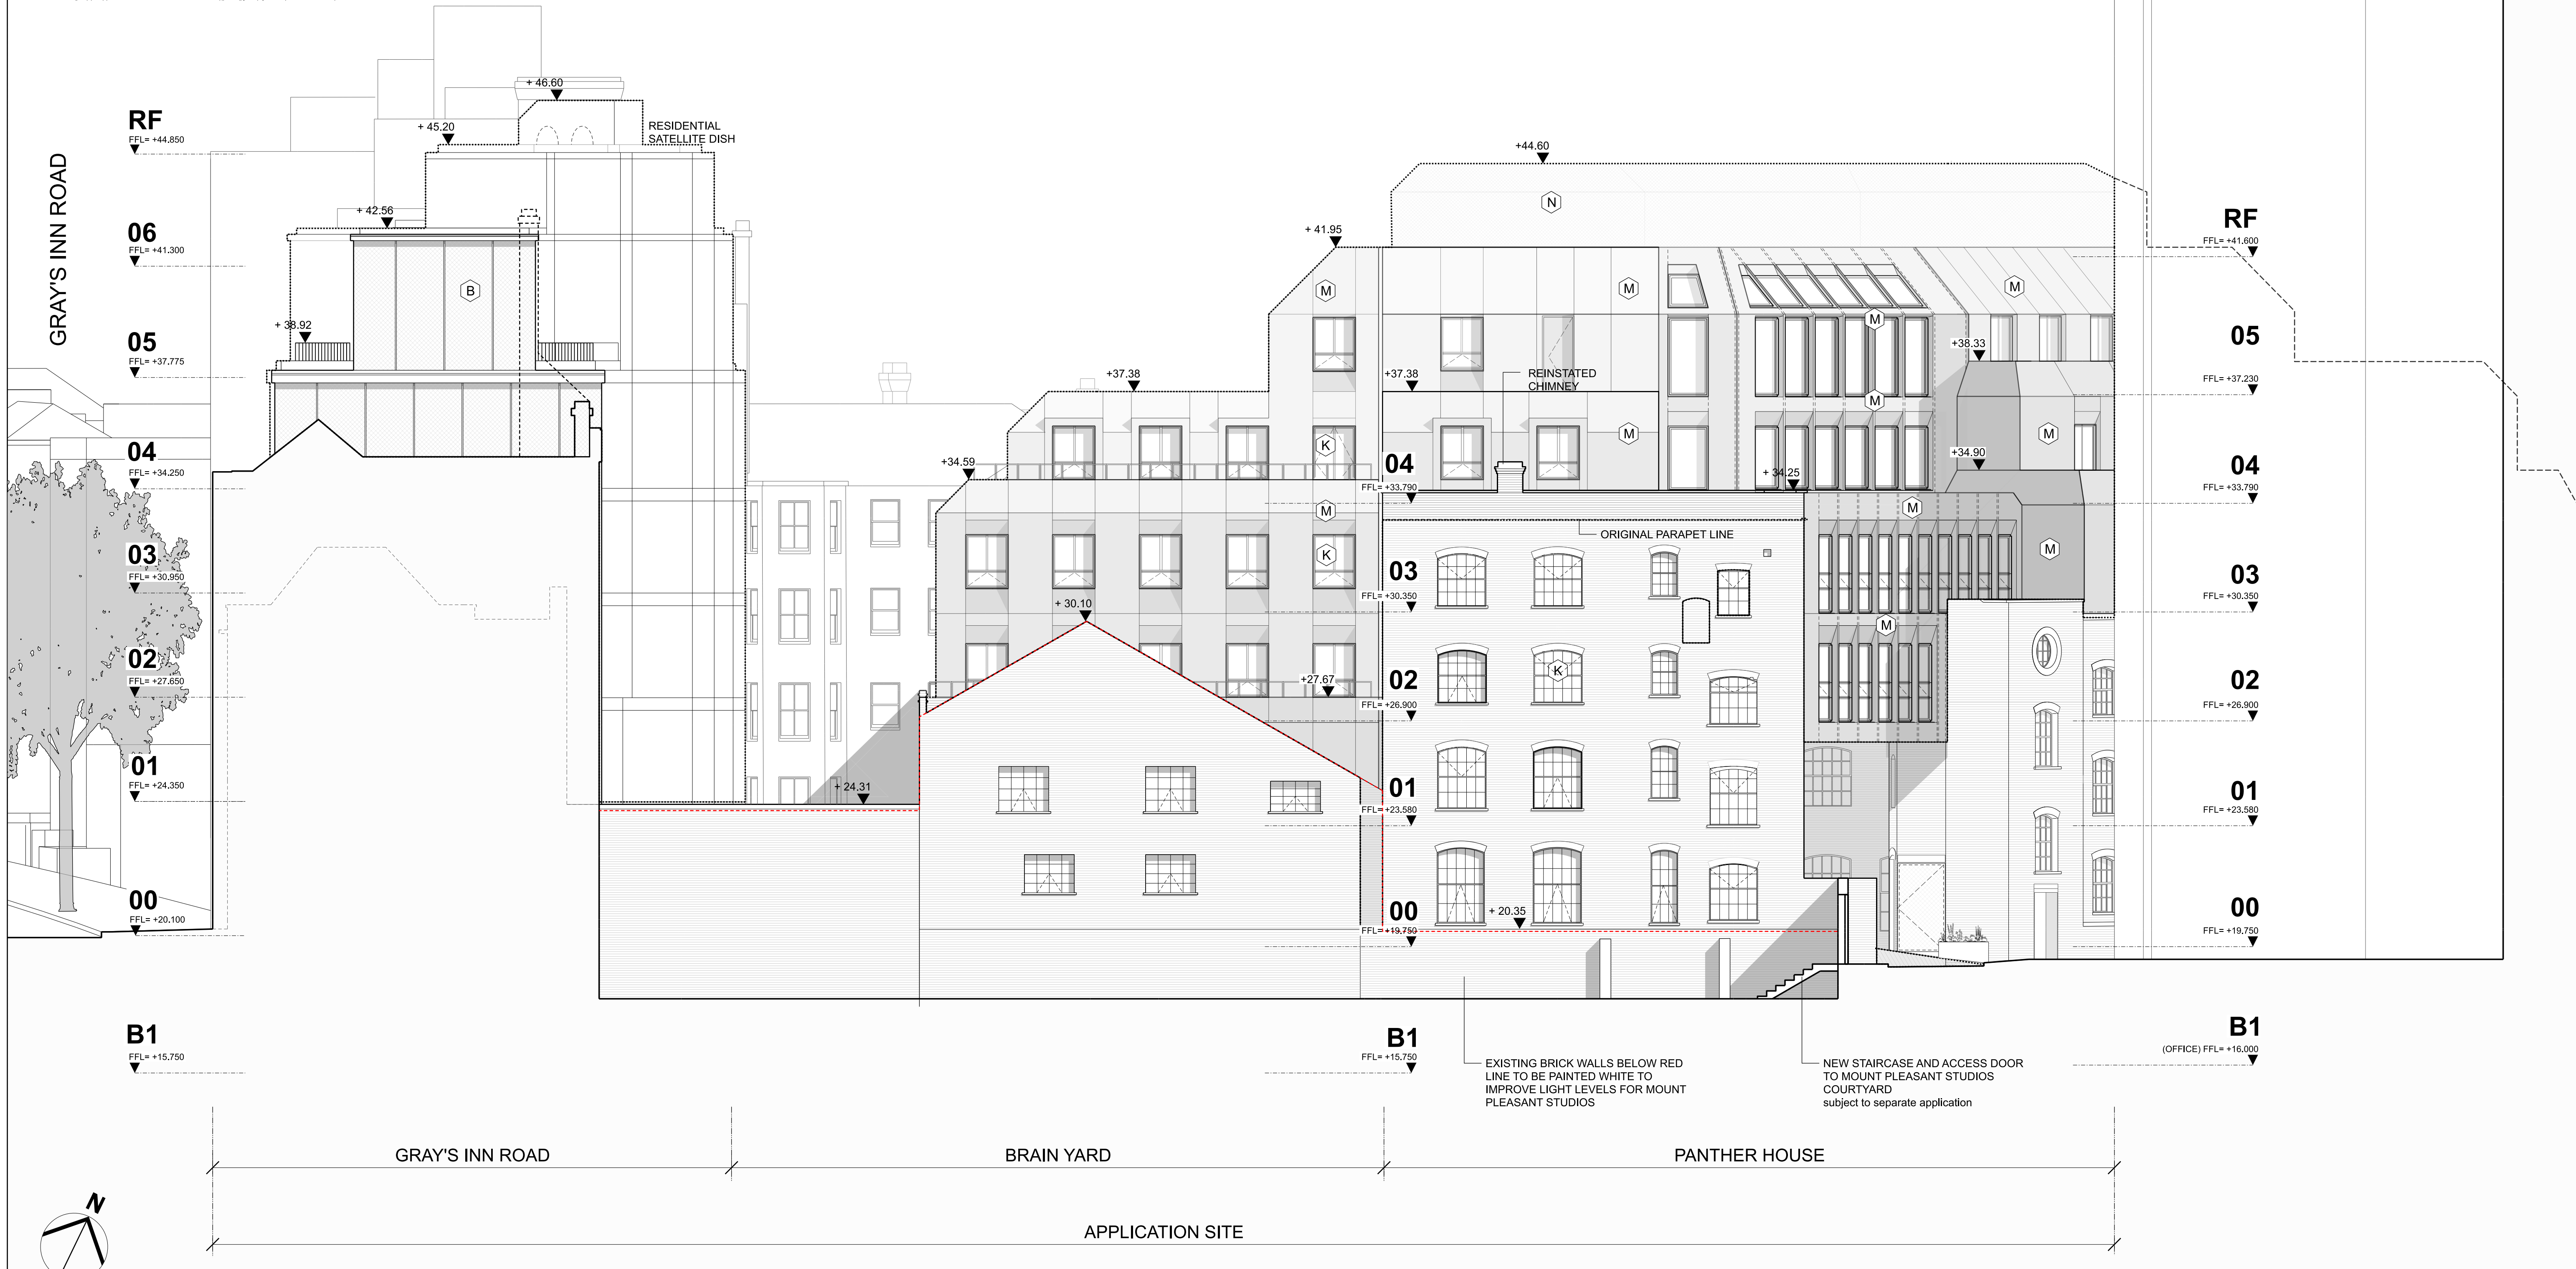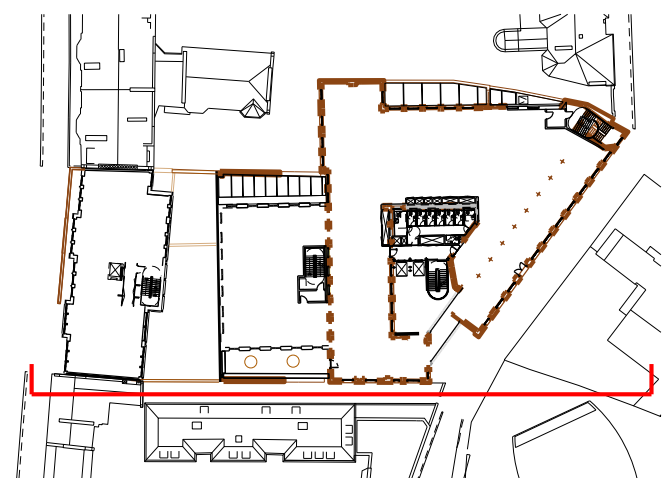

EXISTING BRICK WALLS BELOW RED LINE TO BE PAINTED WHITE TO IMPROVE LIGHT LEVELS FOR MOUNT PLEASANT STUDIOS

NEW STAIRCASE AND ACCESS DOOR TO MOUNT PLEASANT STUDIOS COURTYARD subject to separate application


REV	DATE	DESCRIPTION
00	08/12/15	Issued for Planning
01	09/05/16	Issued for Planning Addendum
02	10/01/17	Issued for Planning Addendum 2
03	26/02/21	Issued for Section 73 Application

A	Polished Precast Concrete Panel	G	Single Glazed Shop Front
B	Textured Precast Concrete Panel	H	Double Glazed Clear Curtain Walling
C	Double Glazed PPC Aluminium Windows	I	Insulated Glazed Opaque Curtain Walling
D	Ventilation Louvres PPC	K	New Metal Framed Double Glazed Windows
E	Cladding Louvres Stainless Steel	L	Glazed Louvres
F	Mild Steel PPC Balustrade	M	Weathered Steel Cladding
		N	Acoustic Louvered Plant Screen

CONSULTANTS	
CLIENT:	DUKELEASE PROPERTIES LTD.
CONTRACTOR:	-
STRUCTURAL ENGINEER:	ECKERSLEY O'CALLAGHAN
SERVICES ENGINEER:	MITT LTD.
COST CONSULTANT:	EXIGERE
PROJECT MANAGER:	AVISON YOUNG
ACOUSTIC CONSULTANT:	HANN TUCKER ASSOCIATES
CLADDING CONSULTANT:	ECKERSLEY O'CALLAGHAN

NOTE

- Do not scale from this drawing.
- All dimensions to be checked on site by the contractor and such dimensions to be his responsibility.
- Report all drawing errors, omissions and discrepancies to the architect.
- This document may be issued in an uncontrolled CAD format to enable others to use it as background information to make alterations and/or additions. In that instance the file will be accompanied by a PDF version. It is for those making such alterations and additions to ensure that they make use of current background information. AHMM Ltd accepts no liability for any such alterations or additions to the background information or arising out of changes to background information which occur prior to alterations of additions being made.

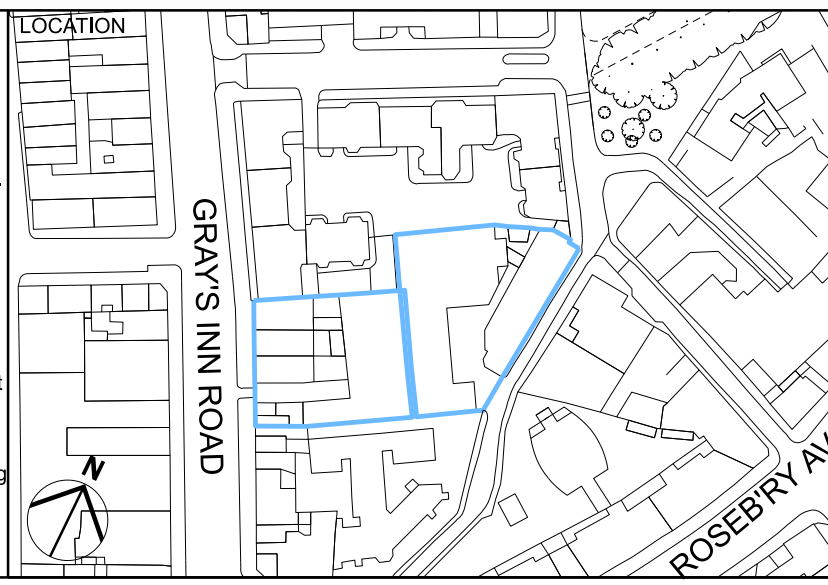

ALLFORD HALL MONAGHAN MORRIS					
ARCHITECTS Ltd MORELANDS, 5-23 OLD STREET LONDON EC1V 9HL TEL 020 7251 5261 FAX 020 7251 5123 WEB WWW.AHMM.CO.UK					
job title 156-164 GRAY'S INN ROAD / PANTHER HOUSE					
drawing title / location PROPOSED SOUTH ELEVATION PROPOSED GA DRAWINGS					
drawn by MA	checked WF	scale 1:100@A1; 1:200@A3	status PLANNING		
project 14093	zone A	source [00]	classification P206	drawing no. 03	revision