




EXISTING GROUND
FLOOR PLAN - 1:100

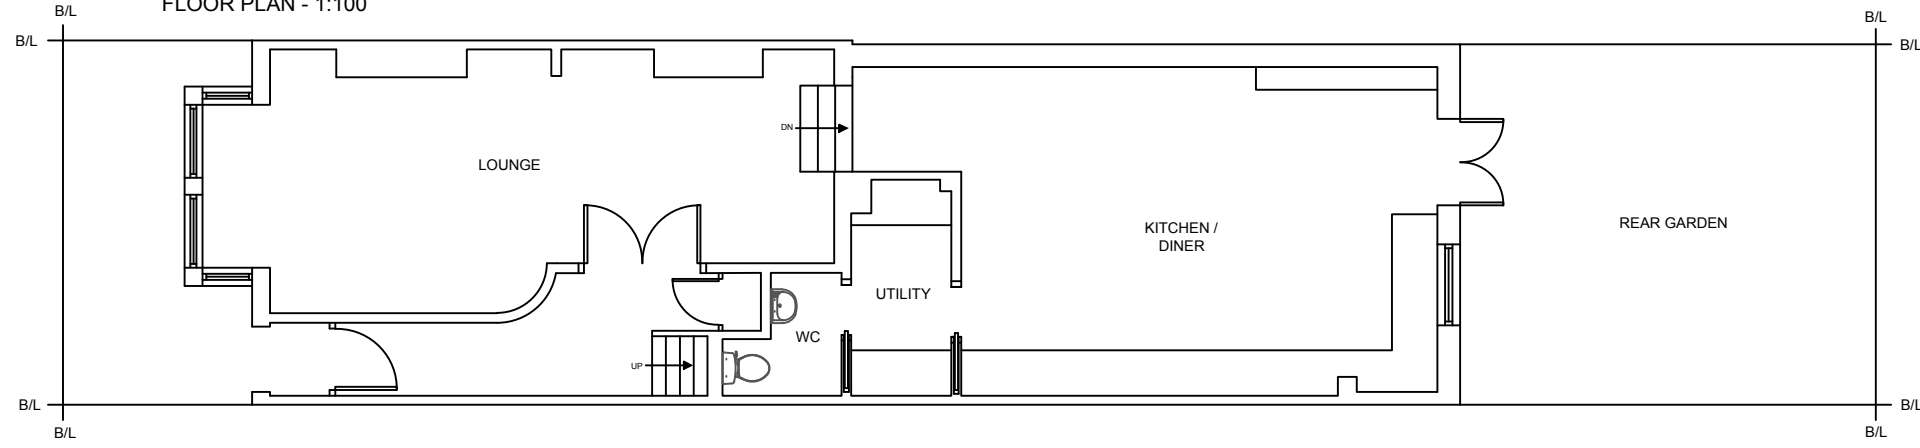


EXISTING FIRST
FLOOR PLAN - 1:100

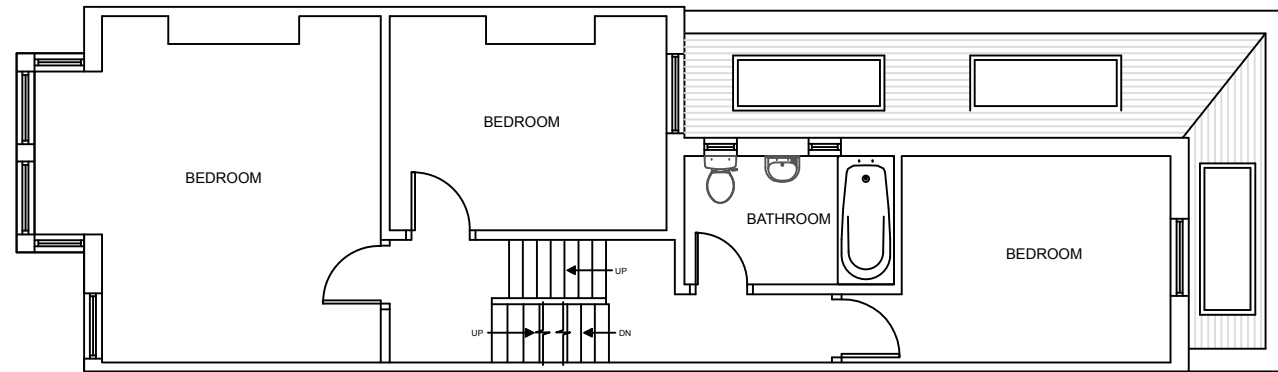

EXISTING SECOND
FLOOR PLAN - 1:100

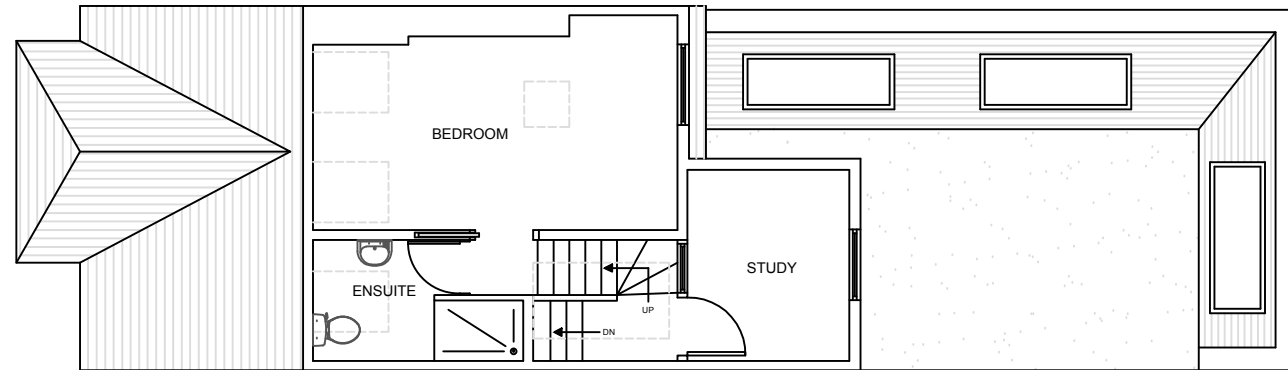


EXISTING ROOF
PLAN - 1:100

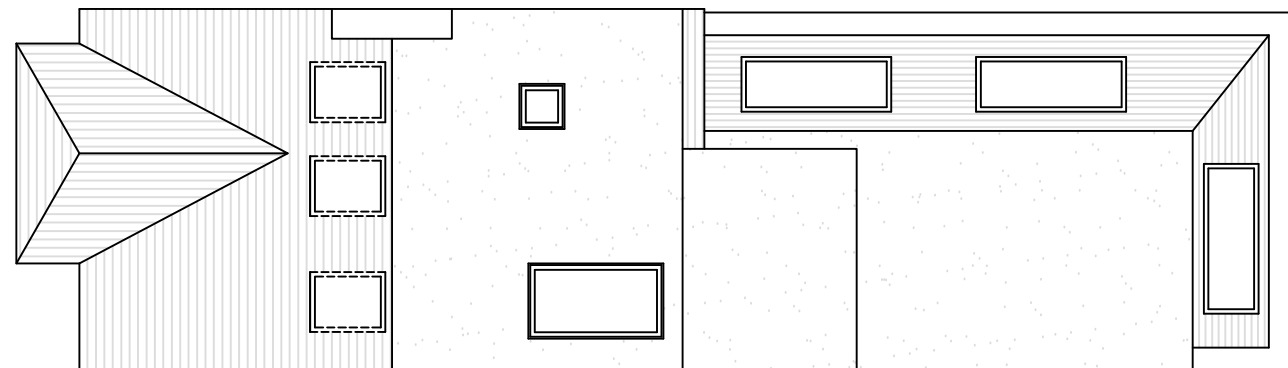


EXISTING FRONT
ELEVATION - 1:100



EXISTING REAR
ELEVATION - 1:100

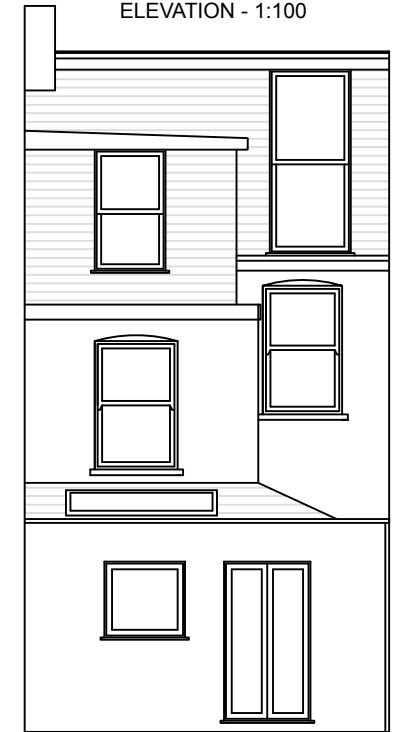

**BLOCK PLANNING
& DESIGNS**

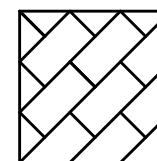


PROJECT - 4 GLENBROOK ROAD, LONDON NW6 1TW

DRAWING NO - BP110/01

CLIENT - JOSH BASSETT

DATE - 07/12/2022


SCALE - 1:100 @ A3

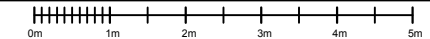


REVISION - 00

CONTRACTORS ARE TO CHECK ALL DIMENSIONS, DRAIN RUNS AND GENERAL CONDITIONS ON THE SITE BEFORE WORKS COMMENCE, AND INFORM BLOCK PLANNING IMMEDIATELY UPON DISCOVERY OF ANY ERRORS, OMISSIONS OR DISCREPANCIES. ALL WORKS ARE TO BE CARRIED OUT IN ACCORDANCE WITH CURRENT BUILDING REGULATIONS, BRITISH STANDARDS, CODE OF PRACTICE AND LOCAL AUTHORITY REQUIREMENTS. DO NOT SCALE FROM THESE PLANS FOR CONSTRUCTION PURPOSES, ALL DIMENSIONS TO BE CHECKED ON SITE FIRST.

EXISTING SIDE
ELEVATION - 1:100

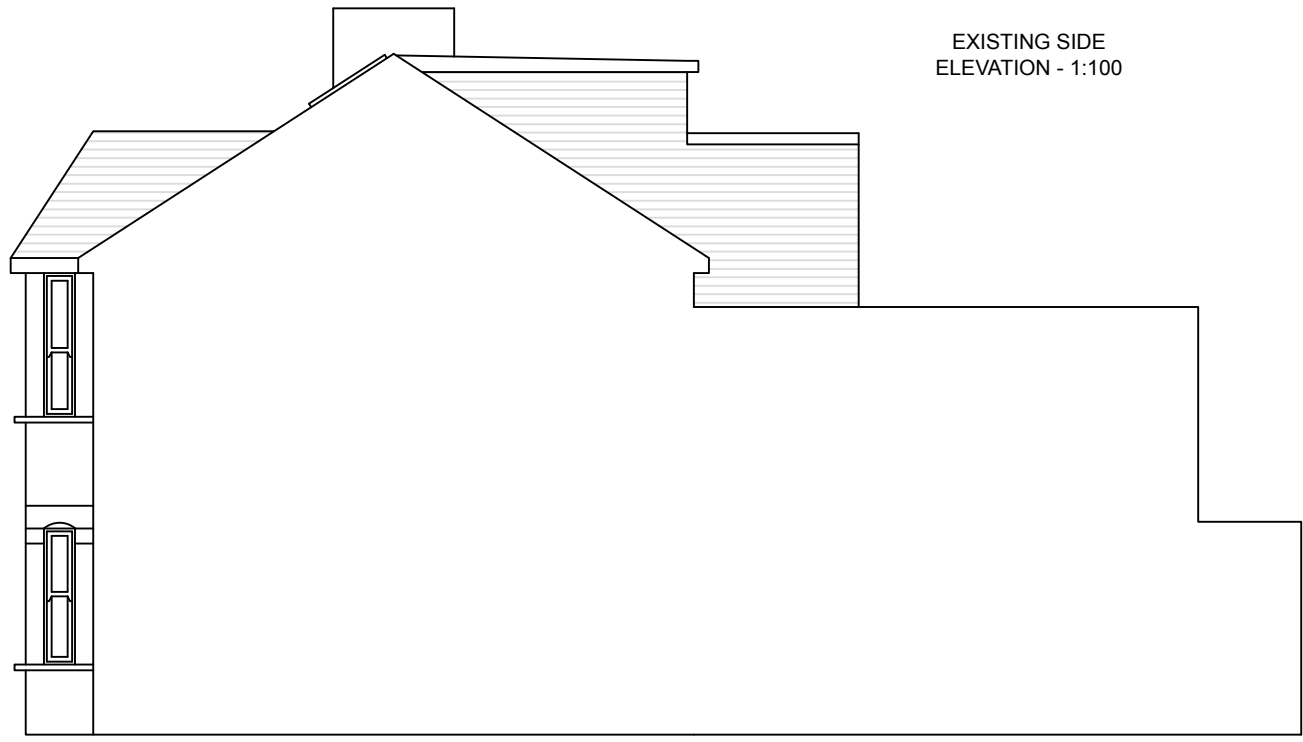

EXISTING SIDE
ELEVATION - 1:100

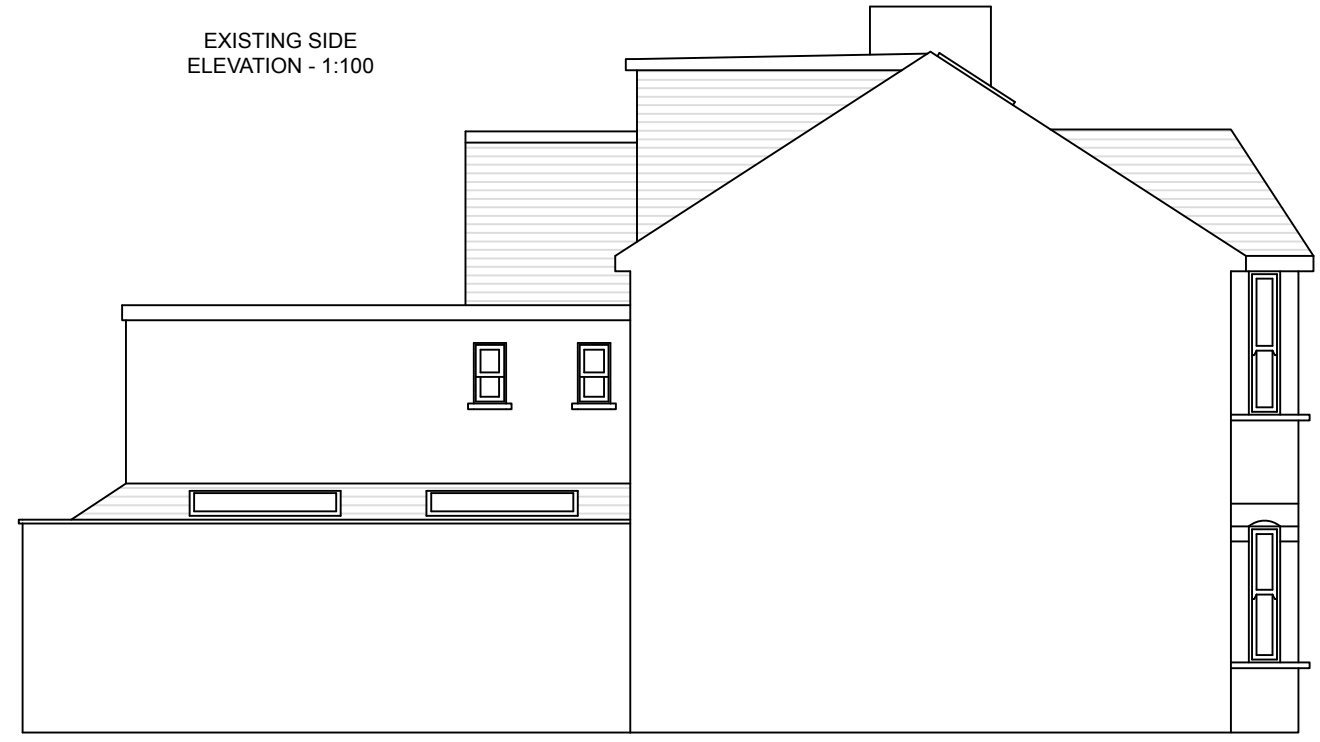

**BLOCK PLANNING
& DESIGNS**

PROJECT - 4 GLENBROOK ROAD, LONDON NW6 1TW	DRAWING NO - BP110/02
CLIENT - JOSH BASSETT	DATE - 07/12/2022
SCALE - 1:100 @ A3	REVISION - 00
<p>CONTRACTORS ARE TO CHECK ALL DIMENSIONS, DRAIN RUNS AND GENERAL CONDITIONS ON THE SITE BEFORE WORKS COMMENCE, AND INFORM BLOCK PLANNING IMMEDIATELY UPON DISCOVERY OF ANY ERRORS, OMISSIONS OR DISCREPANCIES. ALL WORKS ARE TO BE CARRIED OUT IN ACCORDANCE WITH CURRENT BUILDING REGULATIONS, BRITISH STANDARDS, CODE OF PRACTICE AND LOCAL AUTHORITY REQUIREMENTS. DO NOT SCALE FROM THESE PLANS FOR CONSTRUCTION URPOSES, ALL DIMENSIONS TO BE CHECKED ON SITE FIRST.</p>	