




**Front Elevation
Proposed**

1:100

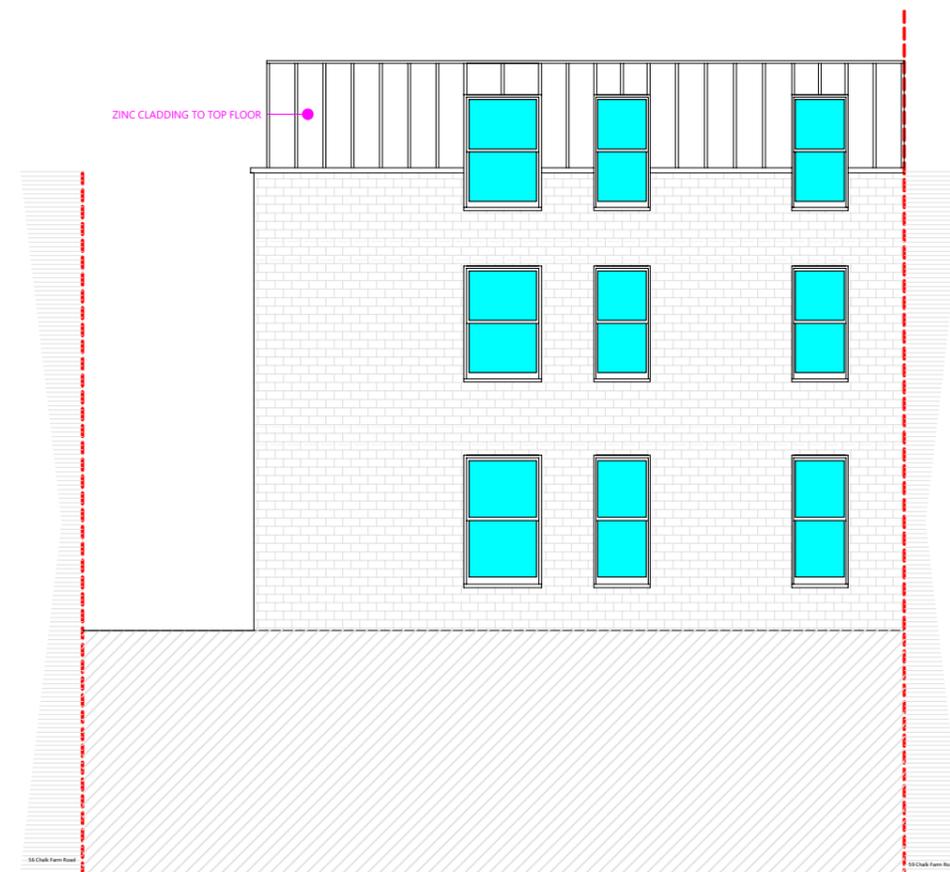

**Rear Elevation
Proposed**

1:100



NOTES:

This drawing is subject to copyright and should not be reproduced without permission. All dimensions in millimeters unless otherwise stated. These Plans are subject to 'Planning and Building Regulation Approval' or any other statute in law before building commences. All building work is subject to Building Control Approval. Any structural work where mentioned on the drawing is subject to a qualified structural and civil engineer calculations before building work commences. All drawings marked preliminary or planning are not to be built or manufactured from. Boundary line indicative only. Exact location must be determined on site before building work commences. Any discrepancies found in this drawing to be brought to the attention of Draw Plans for rectification.

Proposed Front & Rear Elevations	
Drawing No:	Designer: TGN
Scale: 1:100@A3	Date: Jan 2023
Ref: 8461315	

Client Details Mr Haim Regev
Property Details 57 - 58 Chalk Farm Road NW1 8AN


 39 Knighton Park Road London SE26 5RN
 Tel: 0800 3317 324 / support@drawplans.uk
 www.drawplans.uk
 Mitehart Group t/a Draw Plans © Copyright