


Site Plan
1:500 @ A1

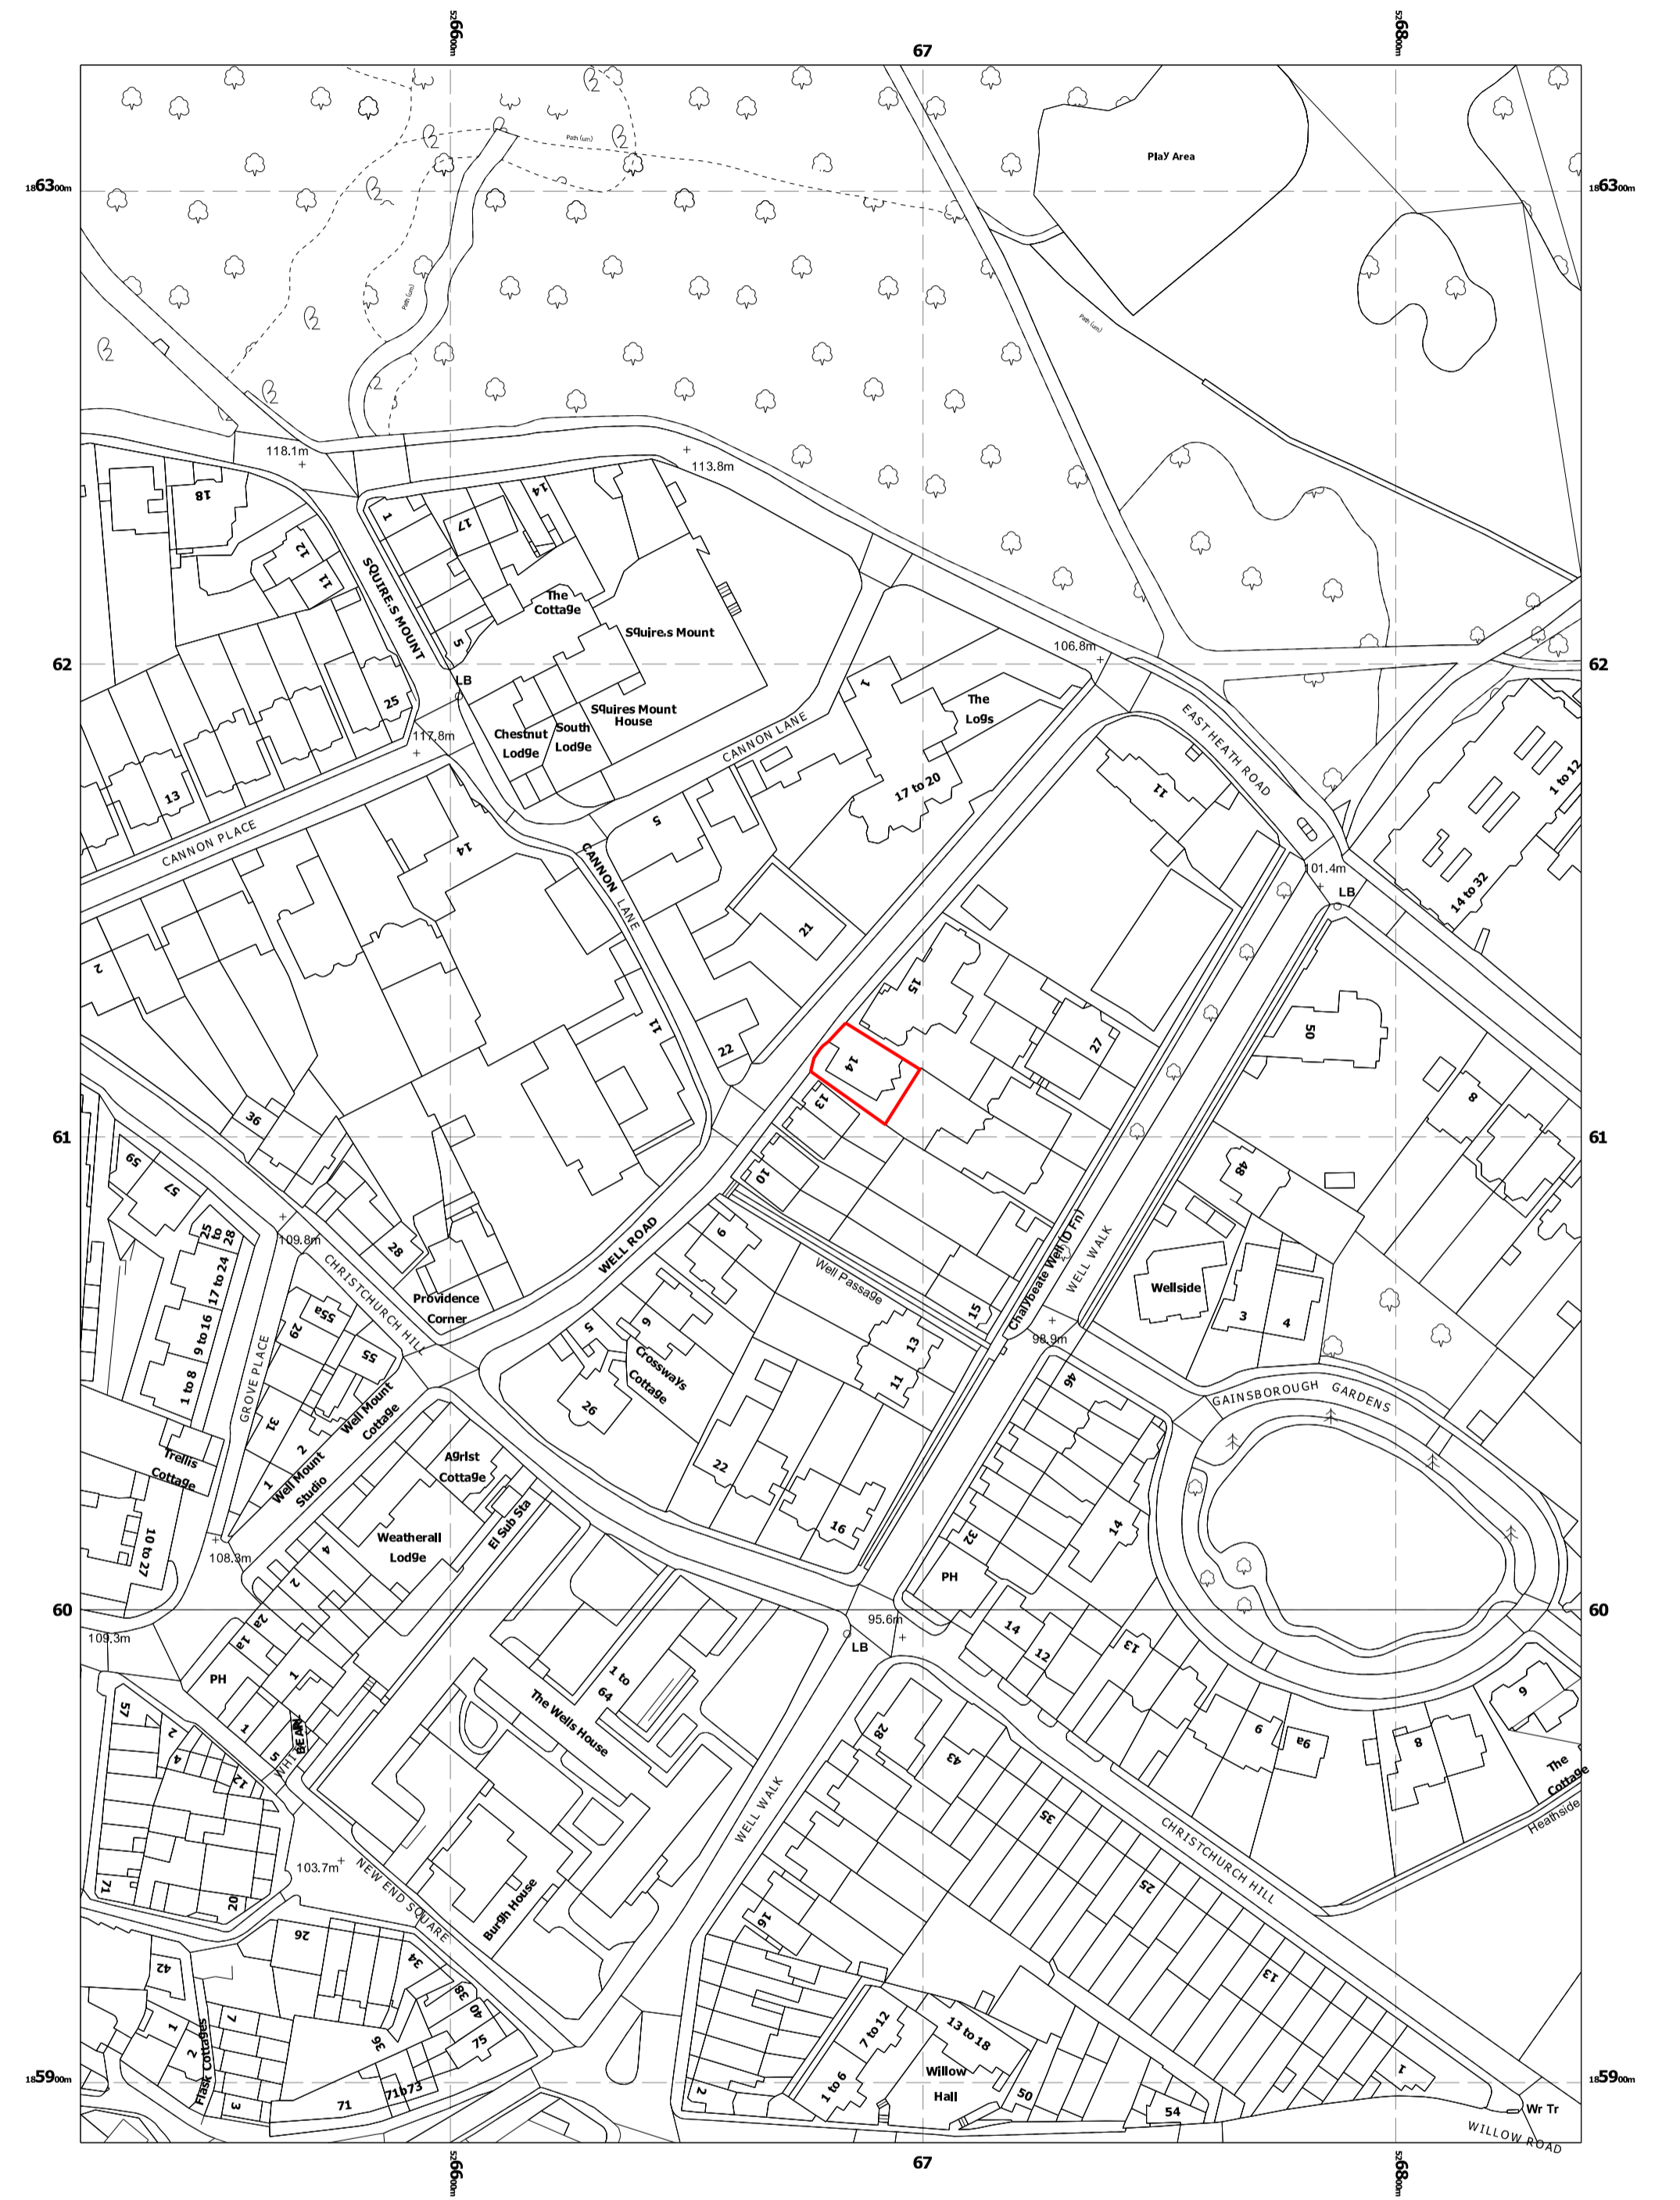


Site Plan
1:1250 @ A1

REVISIONS				
PL	Planning	DP	TH	Camden Council
Rev.	Description	Drawn	Check	Date Issued

KEY / NOTES	
---	Plot Boundary
FOR PLANNING PURPOSES ONLY	

KEY PLAN	
TH	SS
29 Wadson Street, London E2 9DR United Kingdom	

PROJECT		PROJECT NO.
14 Well Road		2202
CLIENT Bryant and Joan Park		ISSUE PL
DATE	January 2023	
SCALE/ FORMAT	1:500, 1:1250	
DRAWING NAME	Site Location Plan	
DRAWING NO	2202_X_10_01	

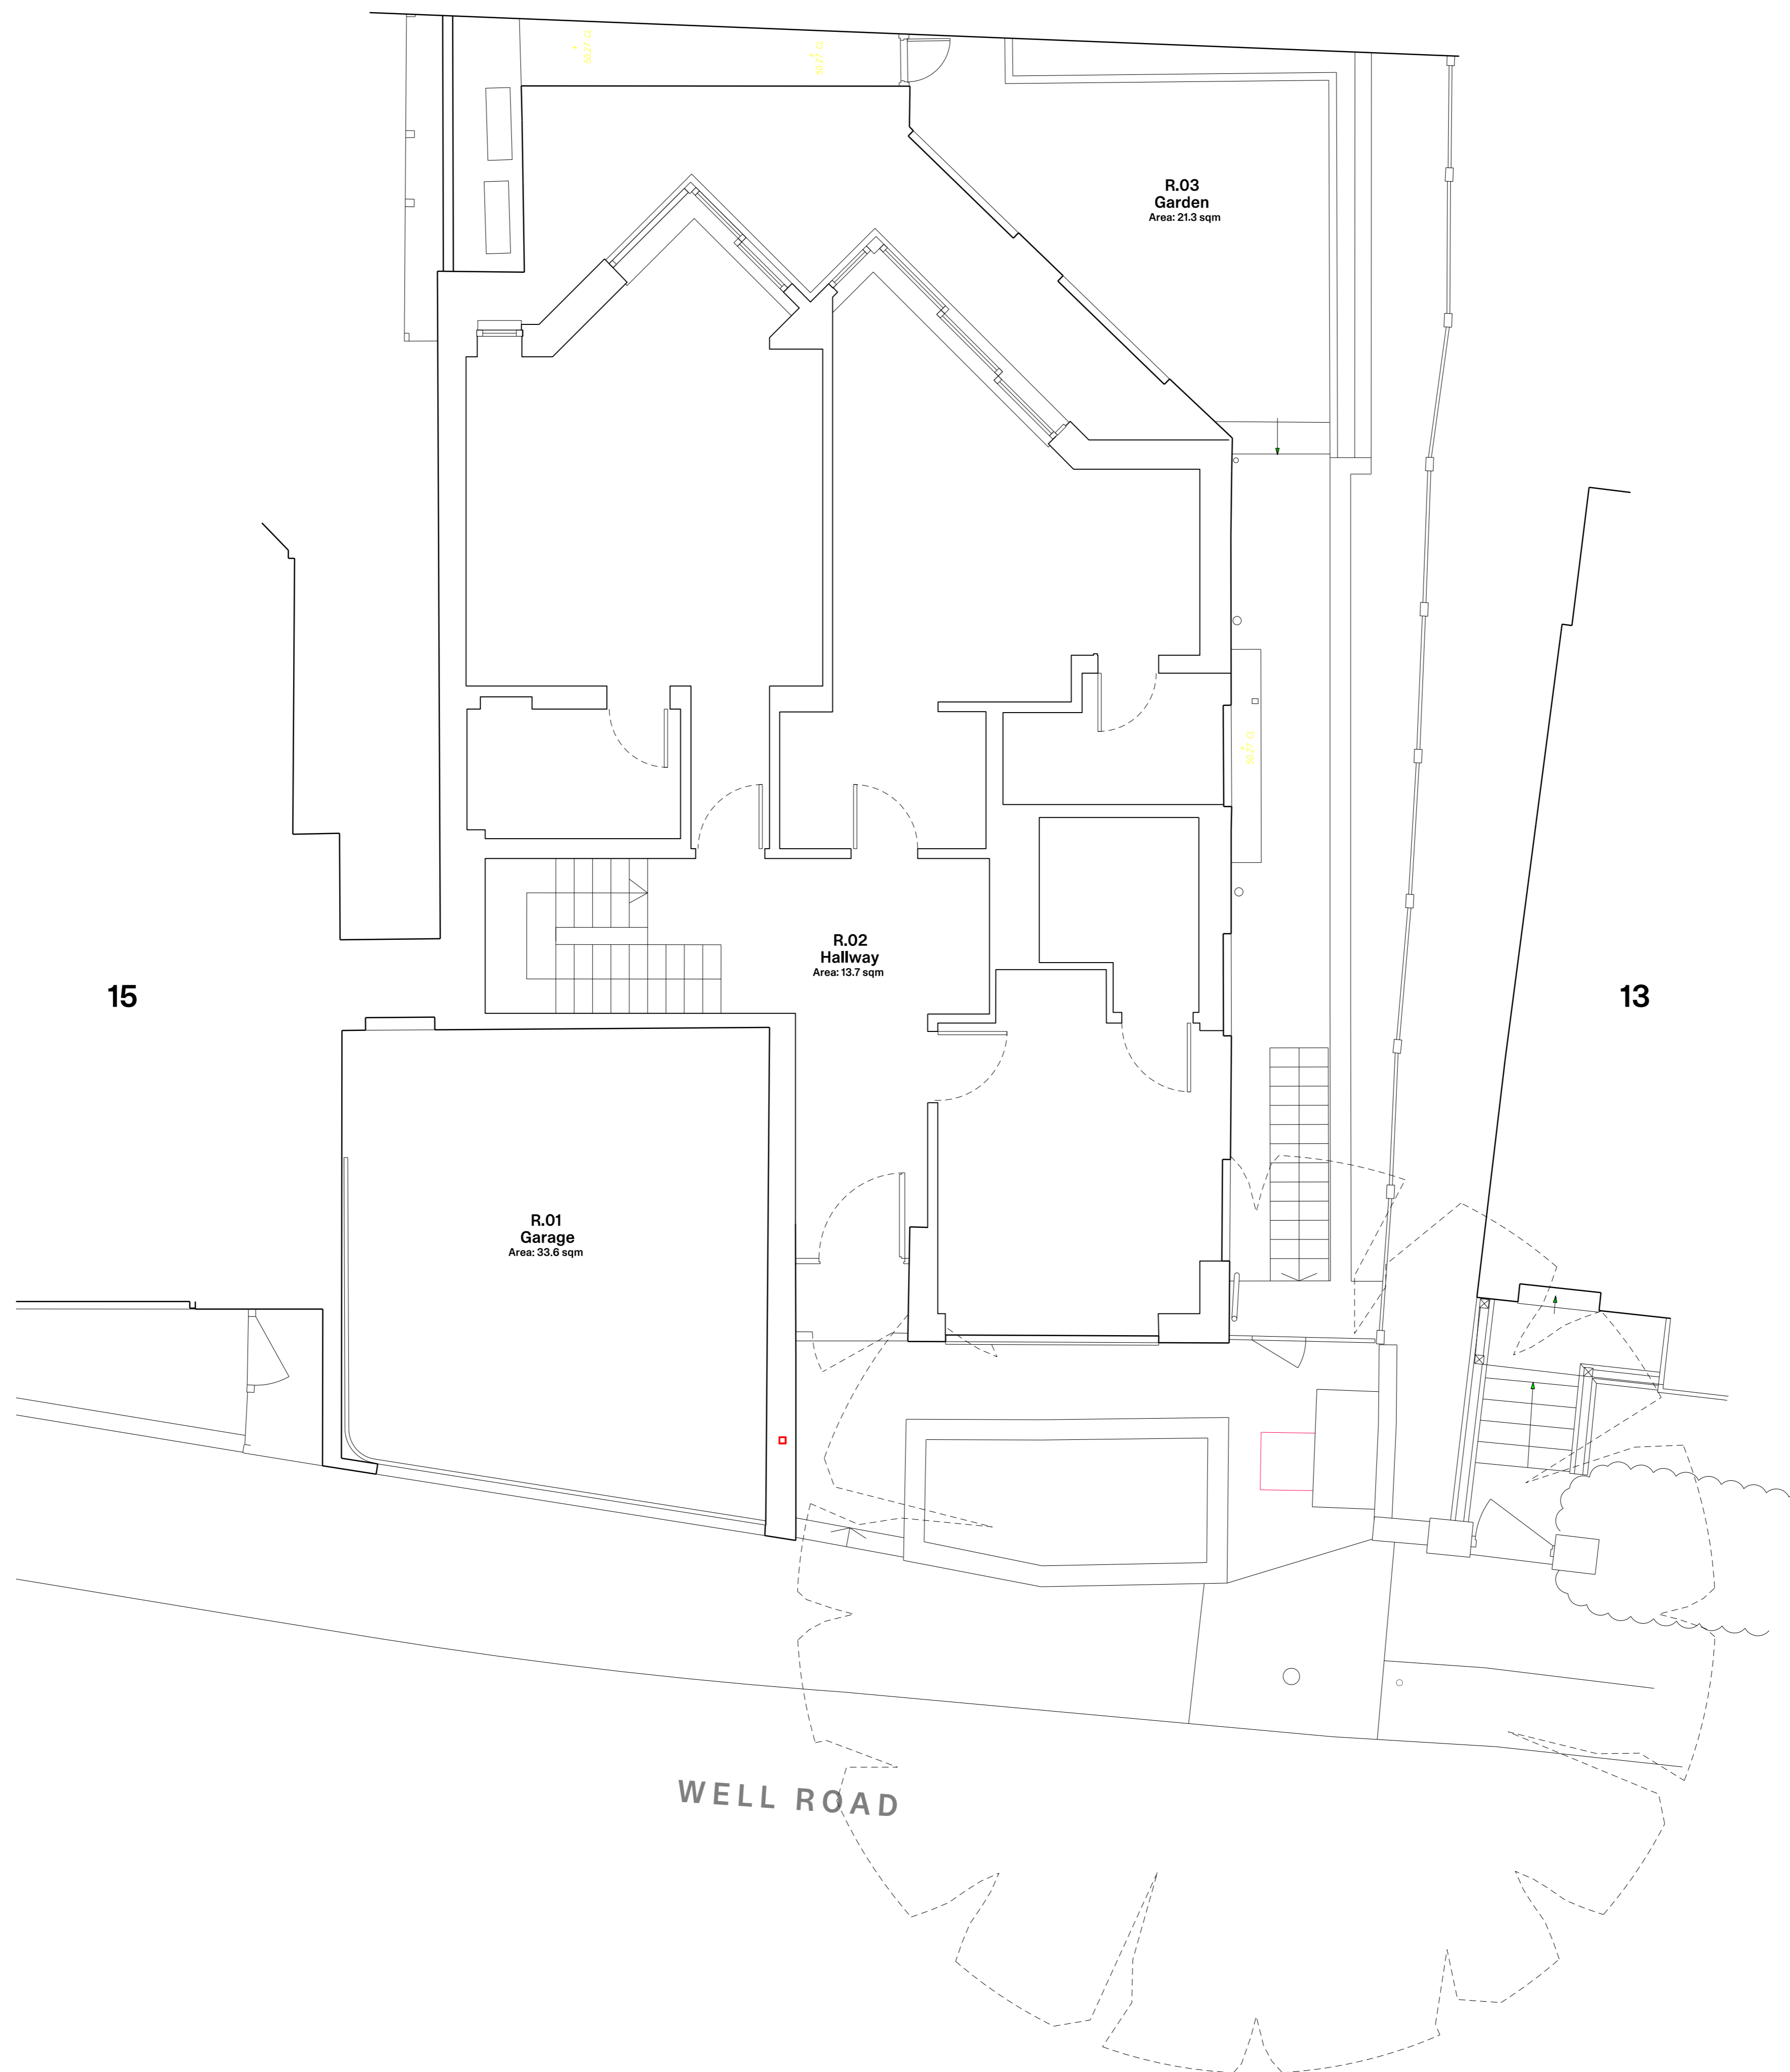


Existing Ground Floor Plan

1:50 @ A1


Rev.	Description	Drawn	Check	Issued to	Date Issued
PL	Planning	DP	TH	Camden Council	January 2023

KEY / NOTES
--- Plot Boundary
1m 2m
FOR PLANNING PURPOSES ONLY

KEY PLAN


TH **SS**
 29 Wadson Street,
 London
 E2 9DR
 United Kingdom

PROJECT		PROJECT NO.
14 Well Road		2202
CLIENT Bryant and Joan Park		
DATE	January 2023	ISSUE PL
SCALE/ FORMAT	1:50@A1, 1:100@A3	
DRAWING NAME	Existing Ground Floor Plan	
DRAWING NO	2007_X_20_00	

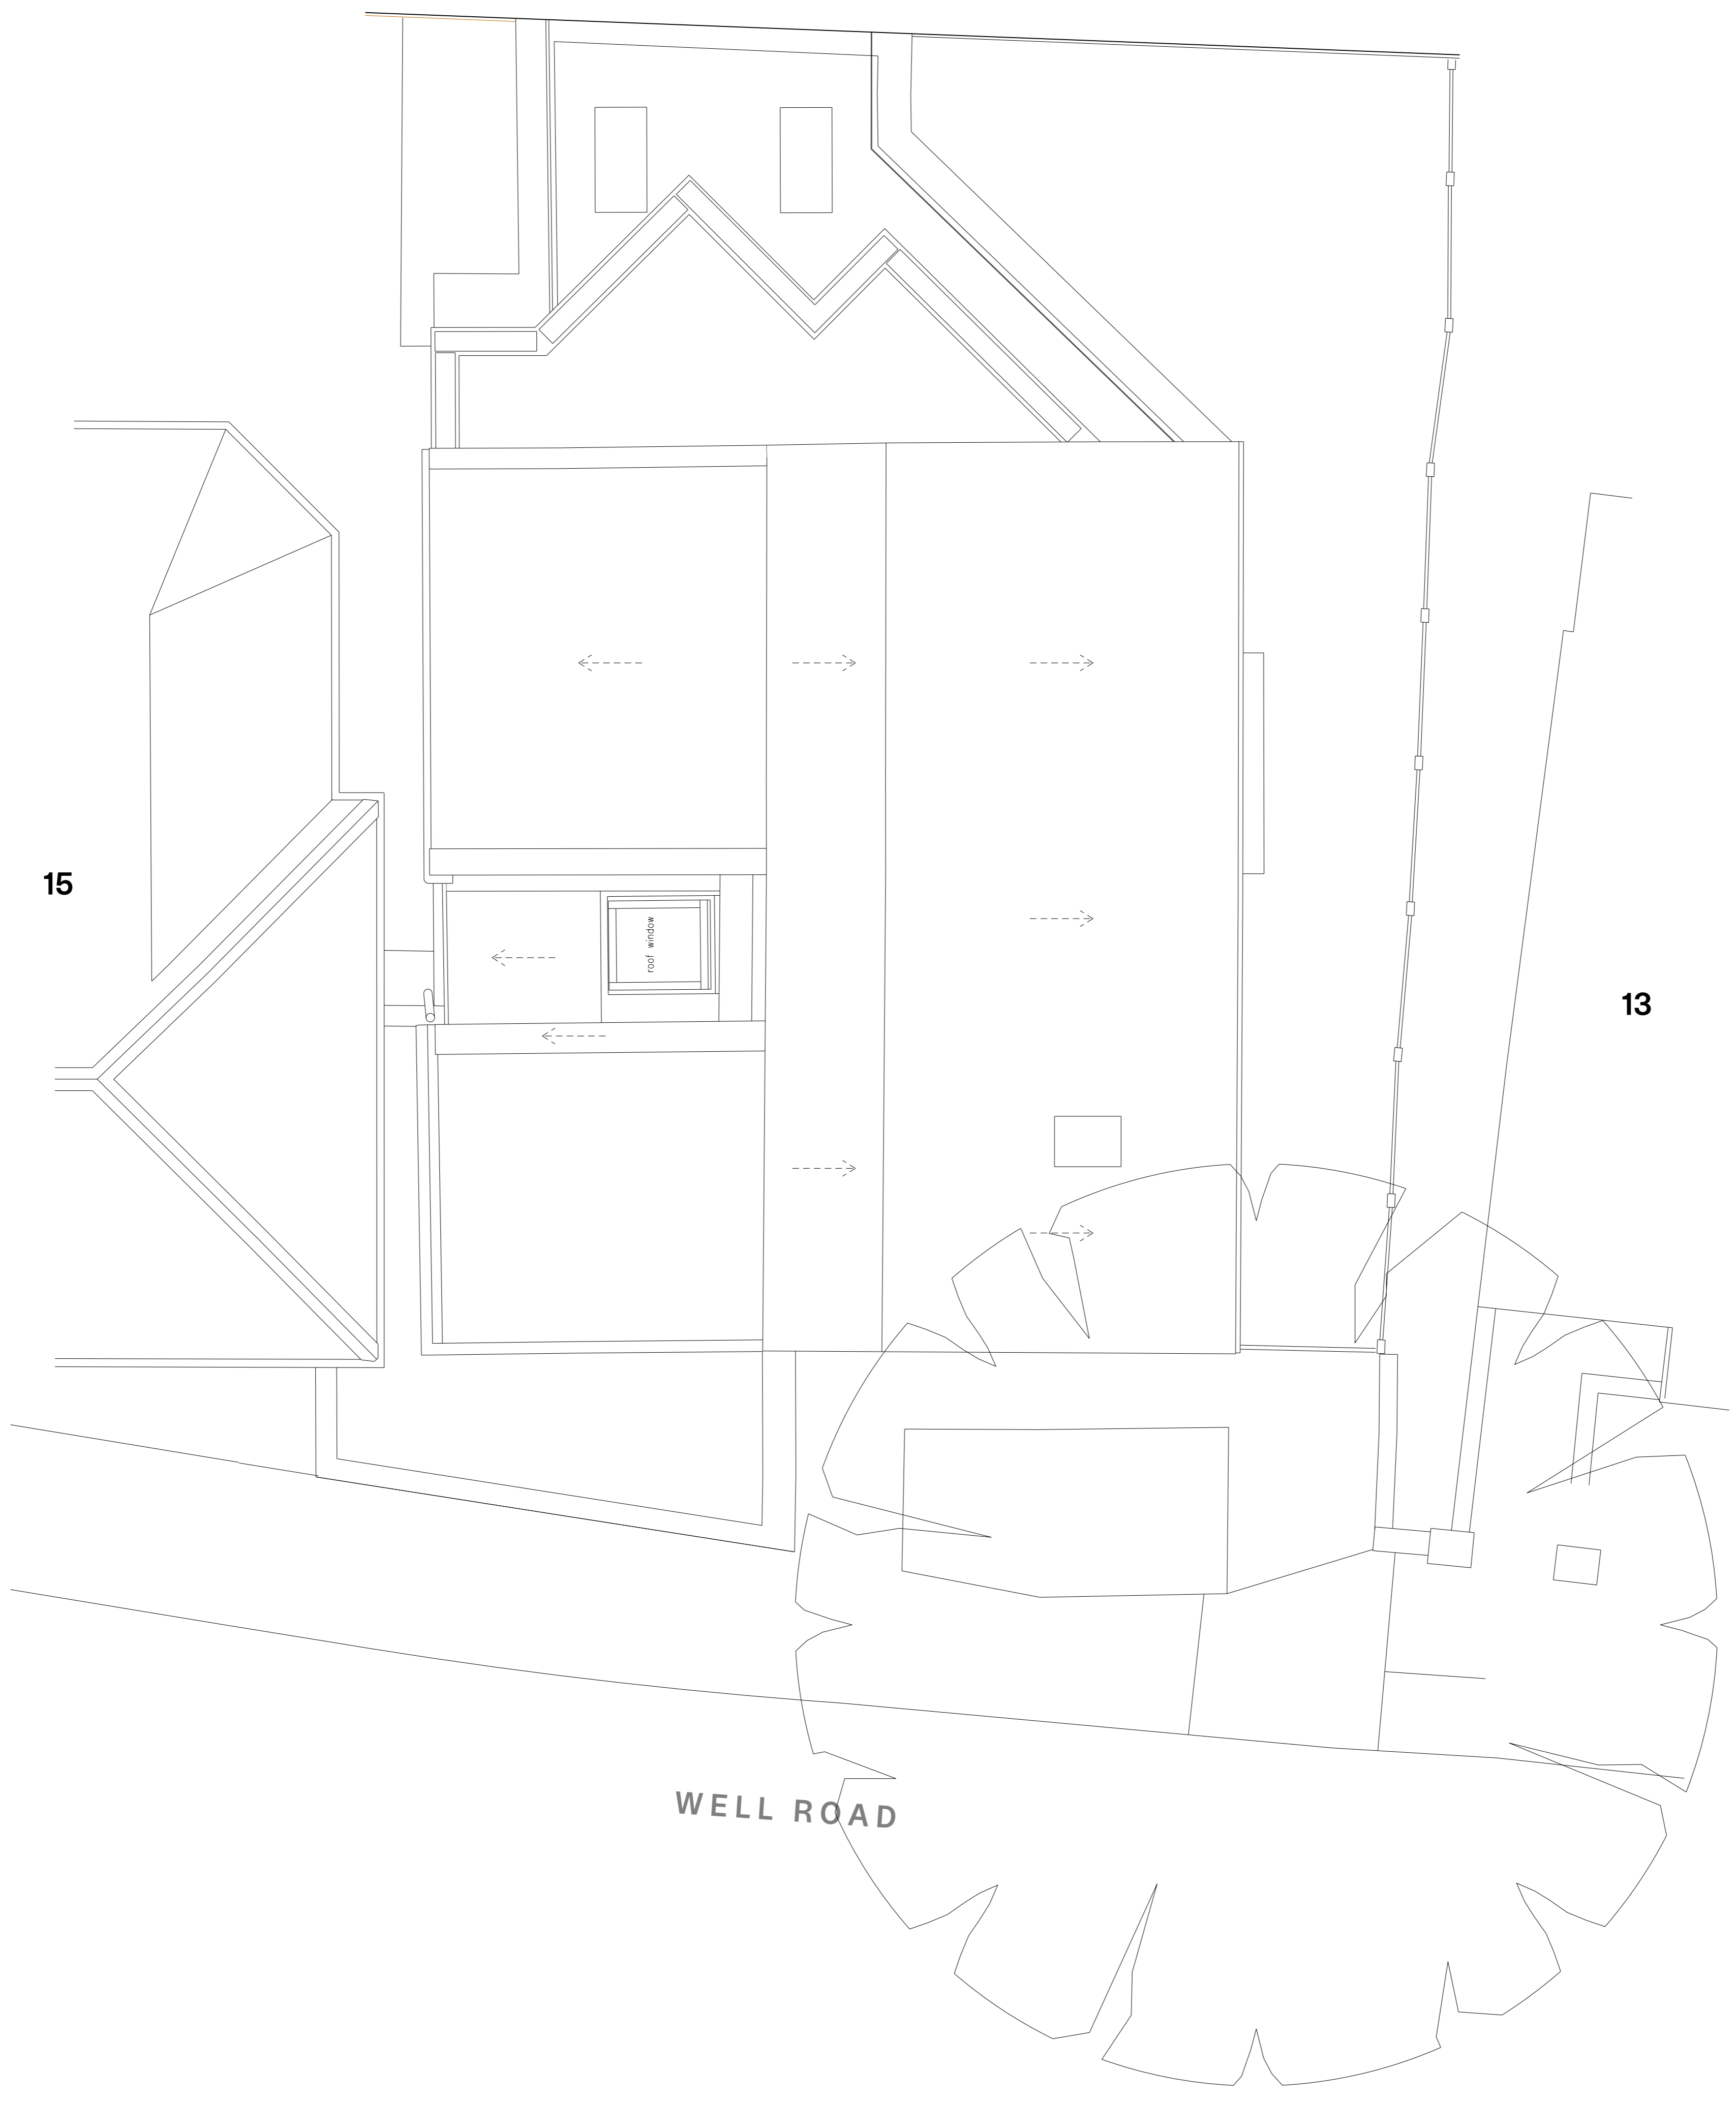

Existing Roof Plan
1:50 @ A1

REVISIONS					
Rev.	Description	Drawn	Check	Issued to	Date Issued
PL	Planning	DP	TH	Camden Council	January 2023


KEY / NOTES	
- - - Plot Boundary	
FOR PLANNING PURPOSES ONLY	

KEY PLAN

TH **SS**

 29 Wadeson Street,
 London
 E2 9DR
 United Kingdom

PROJECT		PROJECT NO.
14 Well Road		2202
CLIENT Bryant and Joan Park		
DATE	January 2023	ISSUE
SCALE/ FORMAT	1:50@A1, 1:100@A3	PL
DRAWING NAME	Existing Roof Plan	
DRAWING NO	2007_X_20_02	

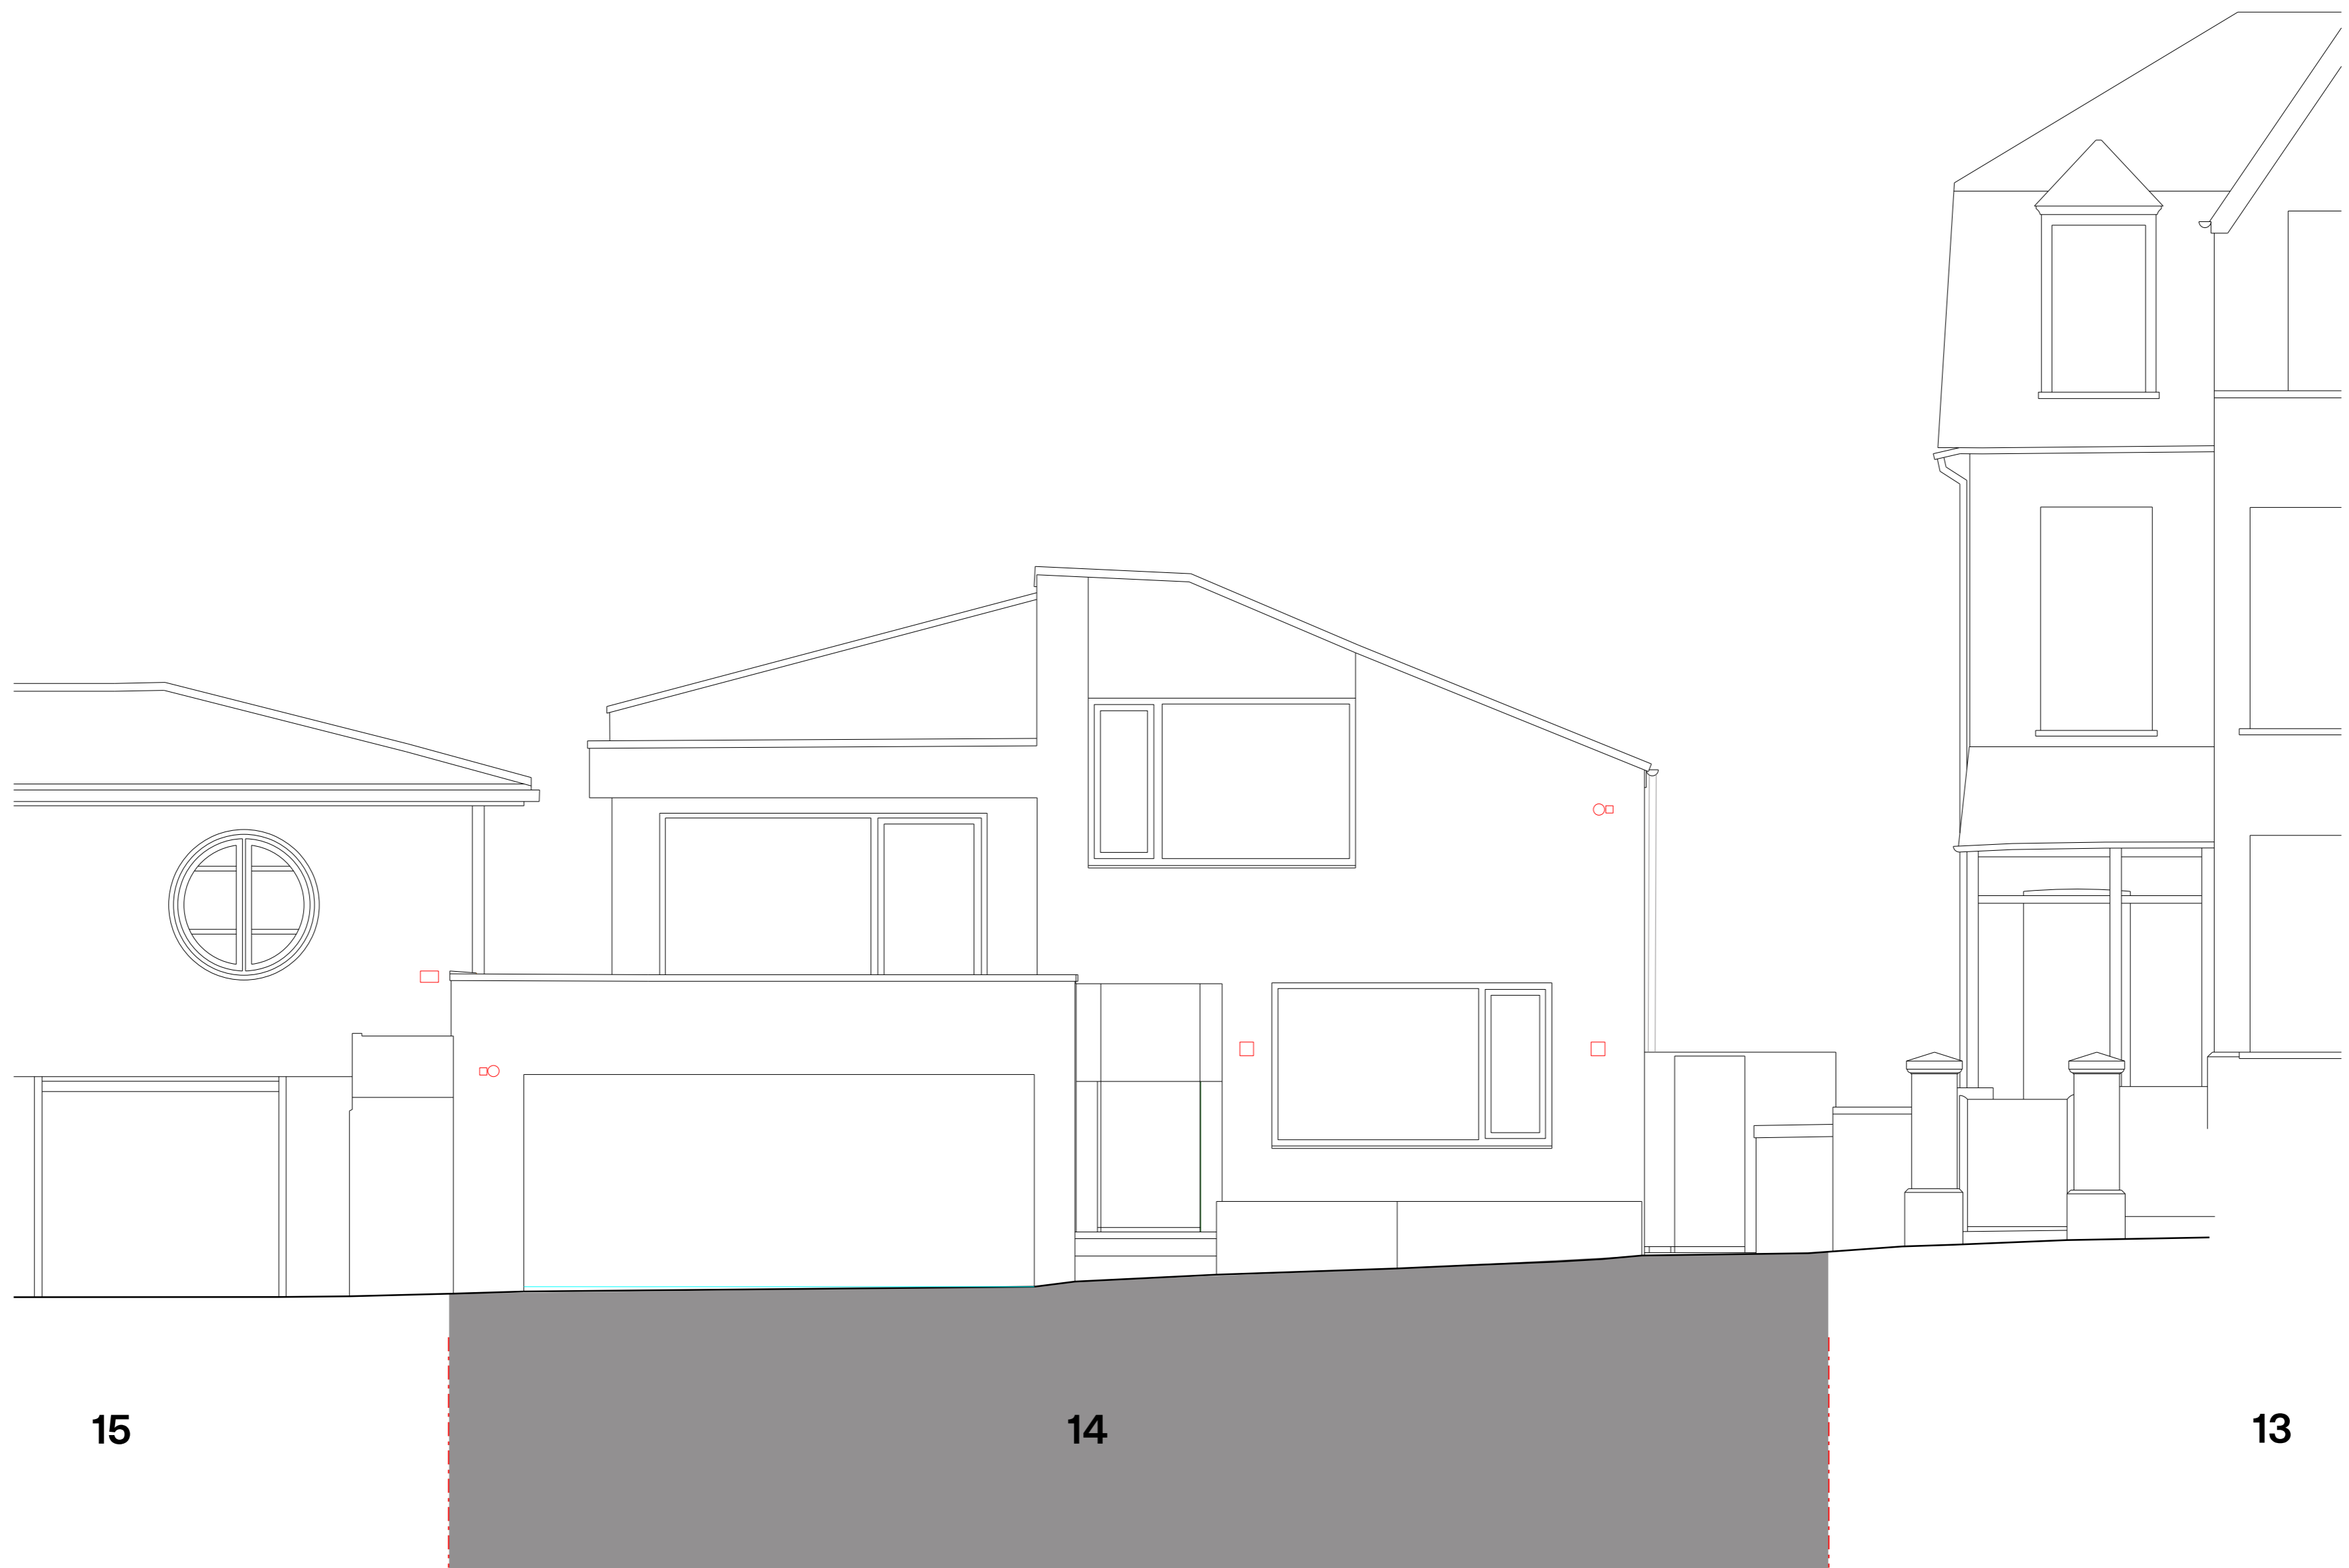

Existing Front Elevation
1:50 @ A1

REVISIONS						KEY / NOTES		KEY PLAN		PROJECT		PROJECT NO.
						- - - Plot Boundary				14 Well Road		2202
						1m 2m		TH		SS		CLIENT Bryant and Joan Park
								29 Wadeson Street, London E2 9DR United Kingdom		DATE	January 2023	ISSUE
PL	Planning	DP	TH	Camden Council	January 2023					SCALE/ FORMAT	1:50@A1, 1:100@A3	PL
Rev.	Description	Drawn	Check	Issued to	Date Issued	FOR PLANNING PURPOSES ONLY				DRAWING NAME	Existing Front Elevation	
										DRAWING NO	2007_X_40_01	




Existing South Side Elevation

1:50 @ A1

REVISIONS					
Rev.	Description	Drawn	Check	Issued to	Date Issued
PL	Planning	DP	TH	Camden Council	January 2023

KEY / NOTES	
- - - Plot Boundary	
FOR PLANNING PURPOSES ONLY	

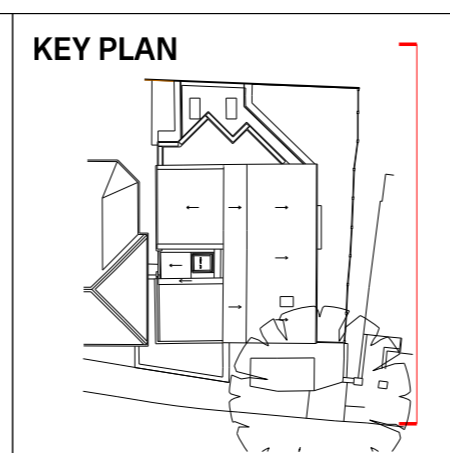

TH **SS**

29 Wadson Street,
London
E2 9DR
United Kingdom

PROJECT		PROJECT NO.
14 Well Road		2202
CLIENT Bryant and Joan Park		
DATE	January 2023	ISSUE
SCALE/ FORMAT	1:50@A1, 1:100@A3	PL
DRAWING NAME	Existing South Side Elevation	
DRAWING NO	2007_X_40_02	



13

14

15

Existing Rear Elevation
1:50 @ A1

REVISIONS		KEY / NOTES		KEY PLAN		PROJECT		PROJECT NO.	
		<p>Plot Boundary</p>				14 Well Road		2202	
						CLIENT Bryant and Joan Park		ISSUE	
						DATE January 2023		PL	
						SCALE/ FORMAT 1:50@A1, 1:100@A3			
						DRAWING NAME Existing Rear Elevation			
						DRAWING NO 2007_X_40_03			
PL	Planning	DP	TH	Camden Council	January 2023				
Rev.	Description	Drawn	Check	Issued to	Date Issued	FOR PLANNING PURPOSES ONLY			


TH **SS**
29 Wadeson Street,
London
E2 9DR
United Kingdom



Existing North Side Elevation
1:50 @ A1

REVISIONS					
PL	Planning	DP	TH	Camden Council	January 2023
Rev.	Description	Drawn	Check	Issued to	Date Issued

KEY / NOTES	
---	Plot Boundary
FOR PLANNING PURPOSES ONLY	

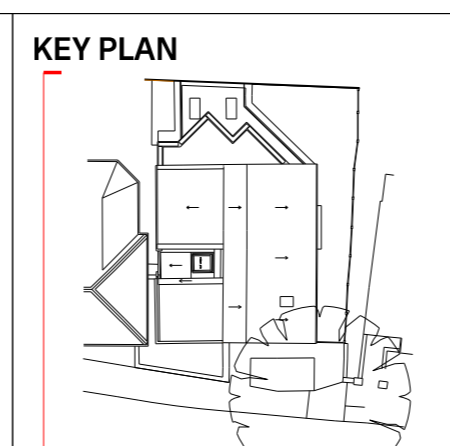

TH **SS**

29 Wadson Street,
London
E2 9DR
United Kingdom

PROJECT		PROJECT NO.
14 Well Road		2202
CLIENT Bryant and Joan Park		
DATE	January 2023	ISSUE
SCALE/ FORMAT	1:50@A1, 1:100@A3	PL
DRAWING NAME	Existing North Side Elevation	
DRAWING NO	2007_X_40_04	