

For front garden alterations see:  
2202.P\_20.00

Proposed Ground Floor Plan  
1:50 @ A1

Proposed Basement Floor Plan  
1:50 @ A1


REVISIONS					
PL	Planning	DP	TH	Camden Council	January 2023
Rev.	Description	Drawn	Check	Issued to	Date Issued

KEY / NOTES	
---	Plot Boundary
FOR PLANNING PURPOSES ONLY	

KEY PLAN

29 Wadson Street,  
 London  
 E2 9DR  
 United Kingdom

PROJECT			PROJECT NO.
14 Well Road			2202
CLIENT Bryant and Joan Park			ISSUE
DATE	January 2023	PL	
SCALE/ FORMAT	1:50@A1, 1:100@A3		
DRAWING NAME	Proposed Ground Floor and Basement Plan		
DRAWING NO	2007_P_20_-01		

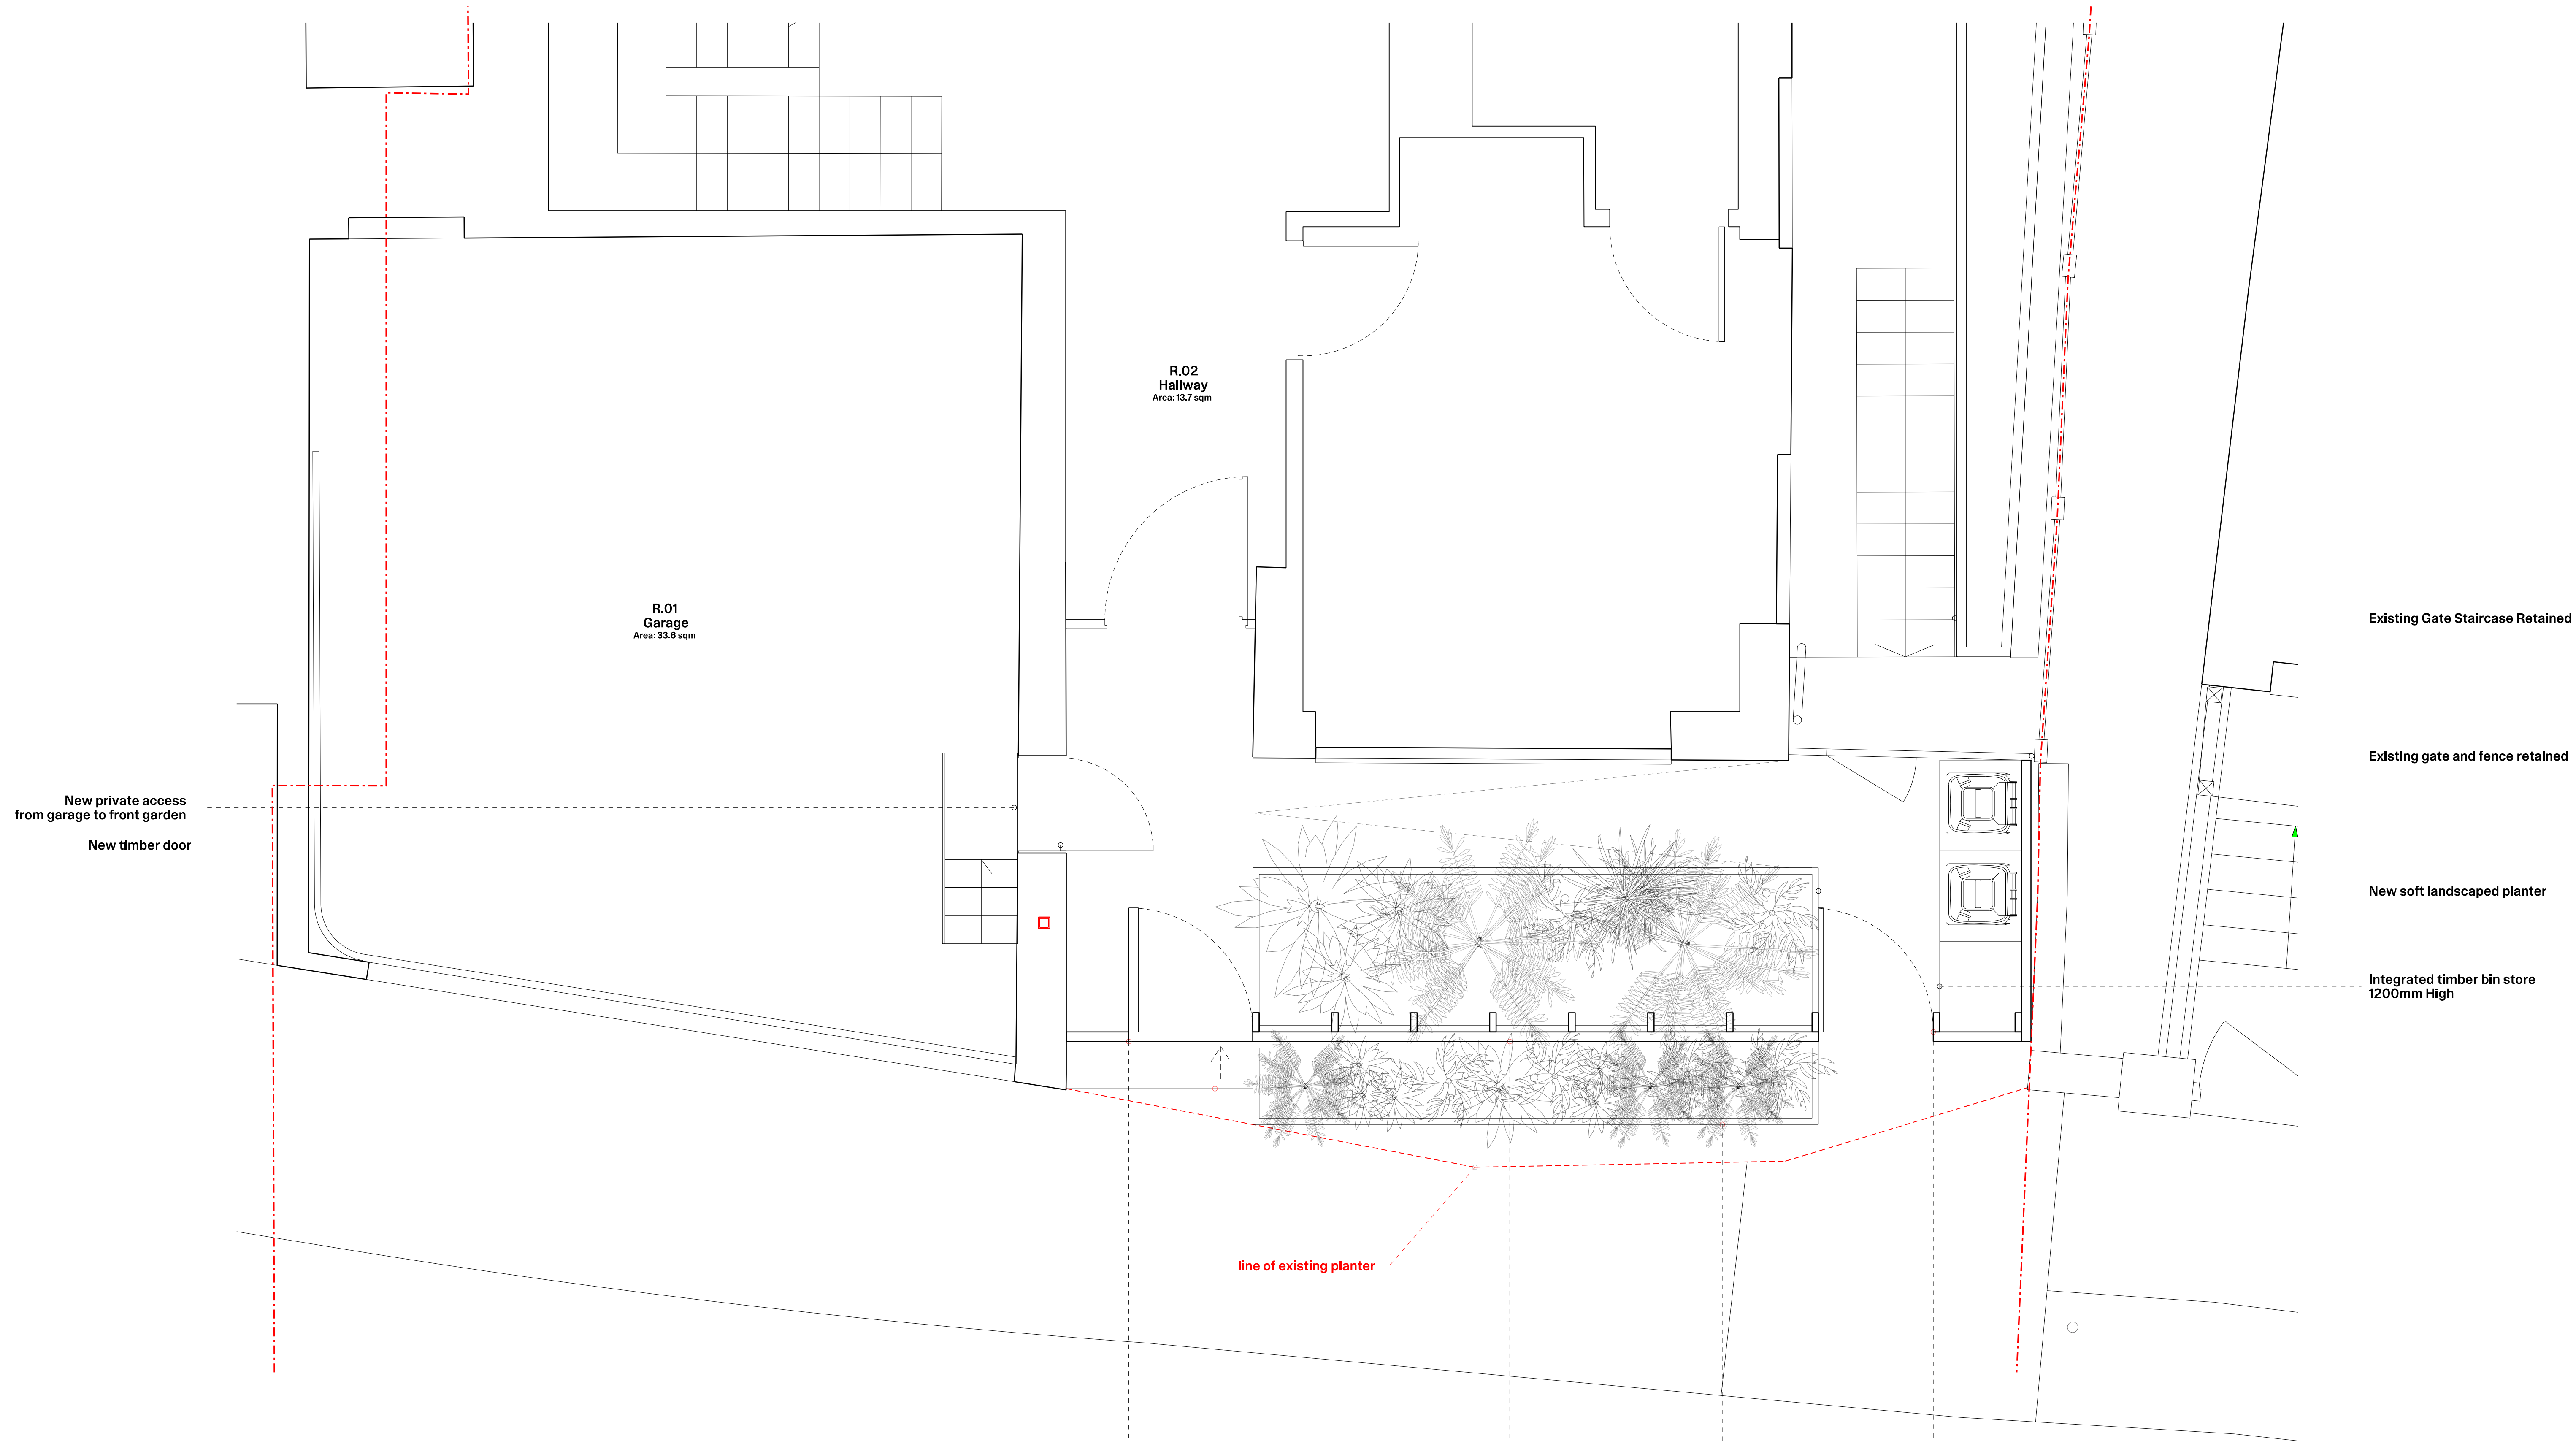

Proposed Ground Floor Plan  
1:25 @ A1

- New timber door
- Step
- New boundary fence
- New planter facing pavement
- Ramped Access

REVISIONS					
PL	Planning	DP	TH	Camden Council	January 2022
Rev.	Description	Drawn	Check	Issued to	Date Issued

KEY / NOTES	
	Plot Boundary
FOR PLANNING PURPOSES ONLY	

KEY PLAN

PROJECT		PROJECT NO.
<b>14 Well Road</b>		<b>2202</b>
CLIENT Bryant and Joan Park		ISSUE
DATE January 2023		<b>PL</b>
SCALE/ FORMAT 1:25@A1, 1:50@A3		
DRAWING NAME Proposed Ground Floor Plan		
DRAWING NO 2007_P_20_00		

**TH**  
29 Wadeson Street,  
London  
E2 9DR  
United Kingdom

**SS**



Proposed Roof Plan  
1:50 @ A1

REVISIONS					
Rev.	Description	Drawn	Check	Issued to	Date Issued
PL	Planning	DP	TH	Camden Council	January 2023


KEY / NOTES	
	Plot Boundary
FOR PLANNING PURPOSES ONLY	

KEY PLAN


**TH**      **SS**  
 29 Wadeson Street,  
 London  
 E2 9DR  
 United Kingdom

PROJECT		PROJECT NO.
<b>14 Well Road</b>		<b>2202</b>
CLIENT Bryant and Joan Park		
DATE	January 2023	ISSUE
SCALE/ FORMAT	1:50@A1, 1:100@A3	<b>PL</b>
DRAWING NAME	Proposed Roof Plan	
DRAWING NO	2202_P_20_02	



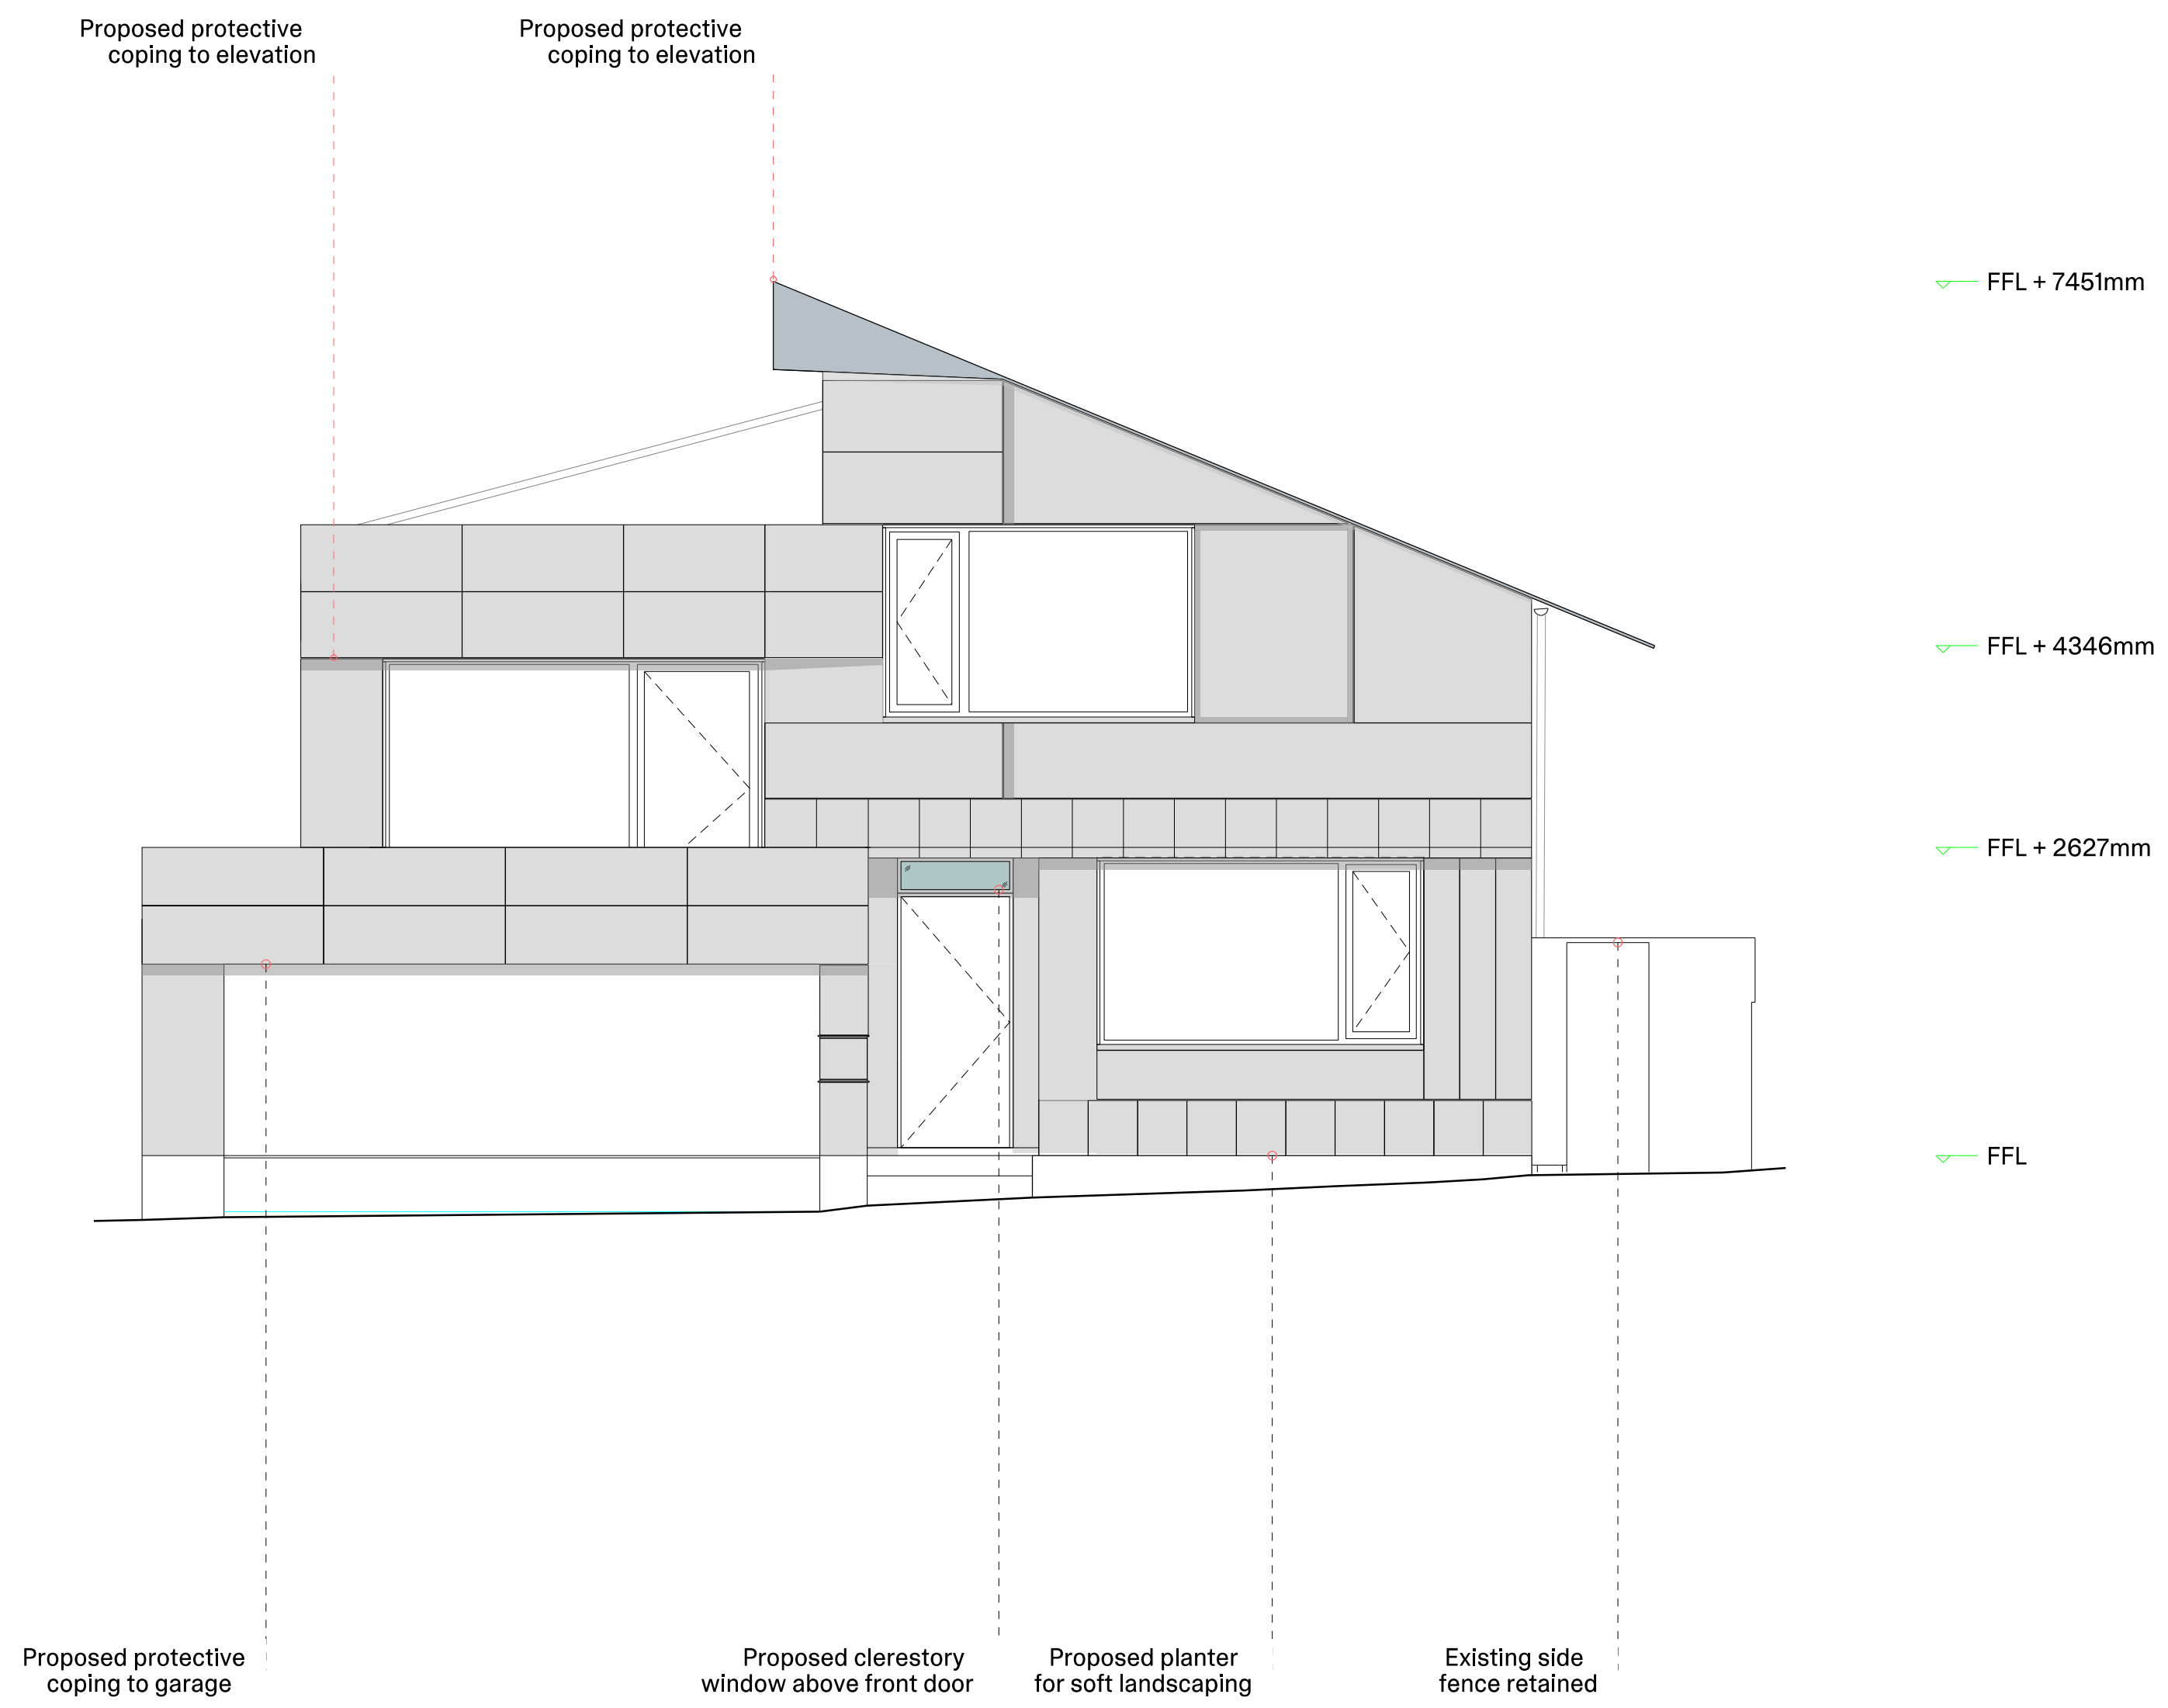

Proposed Front Elevation  
1:50 @ A1

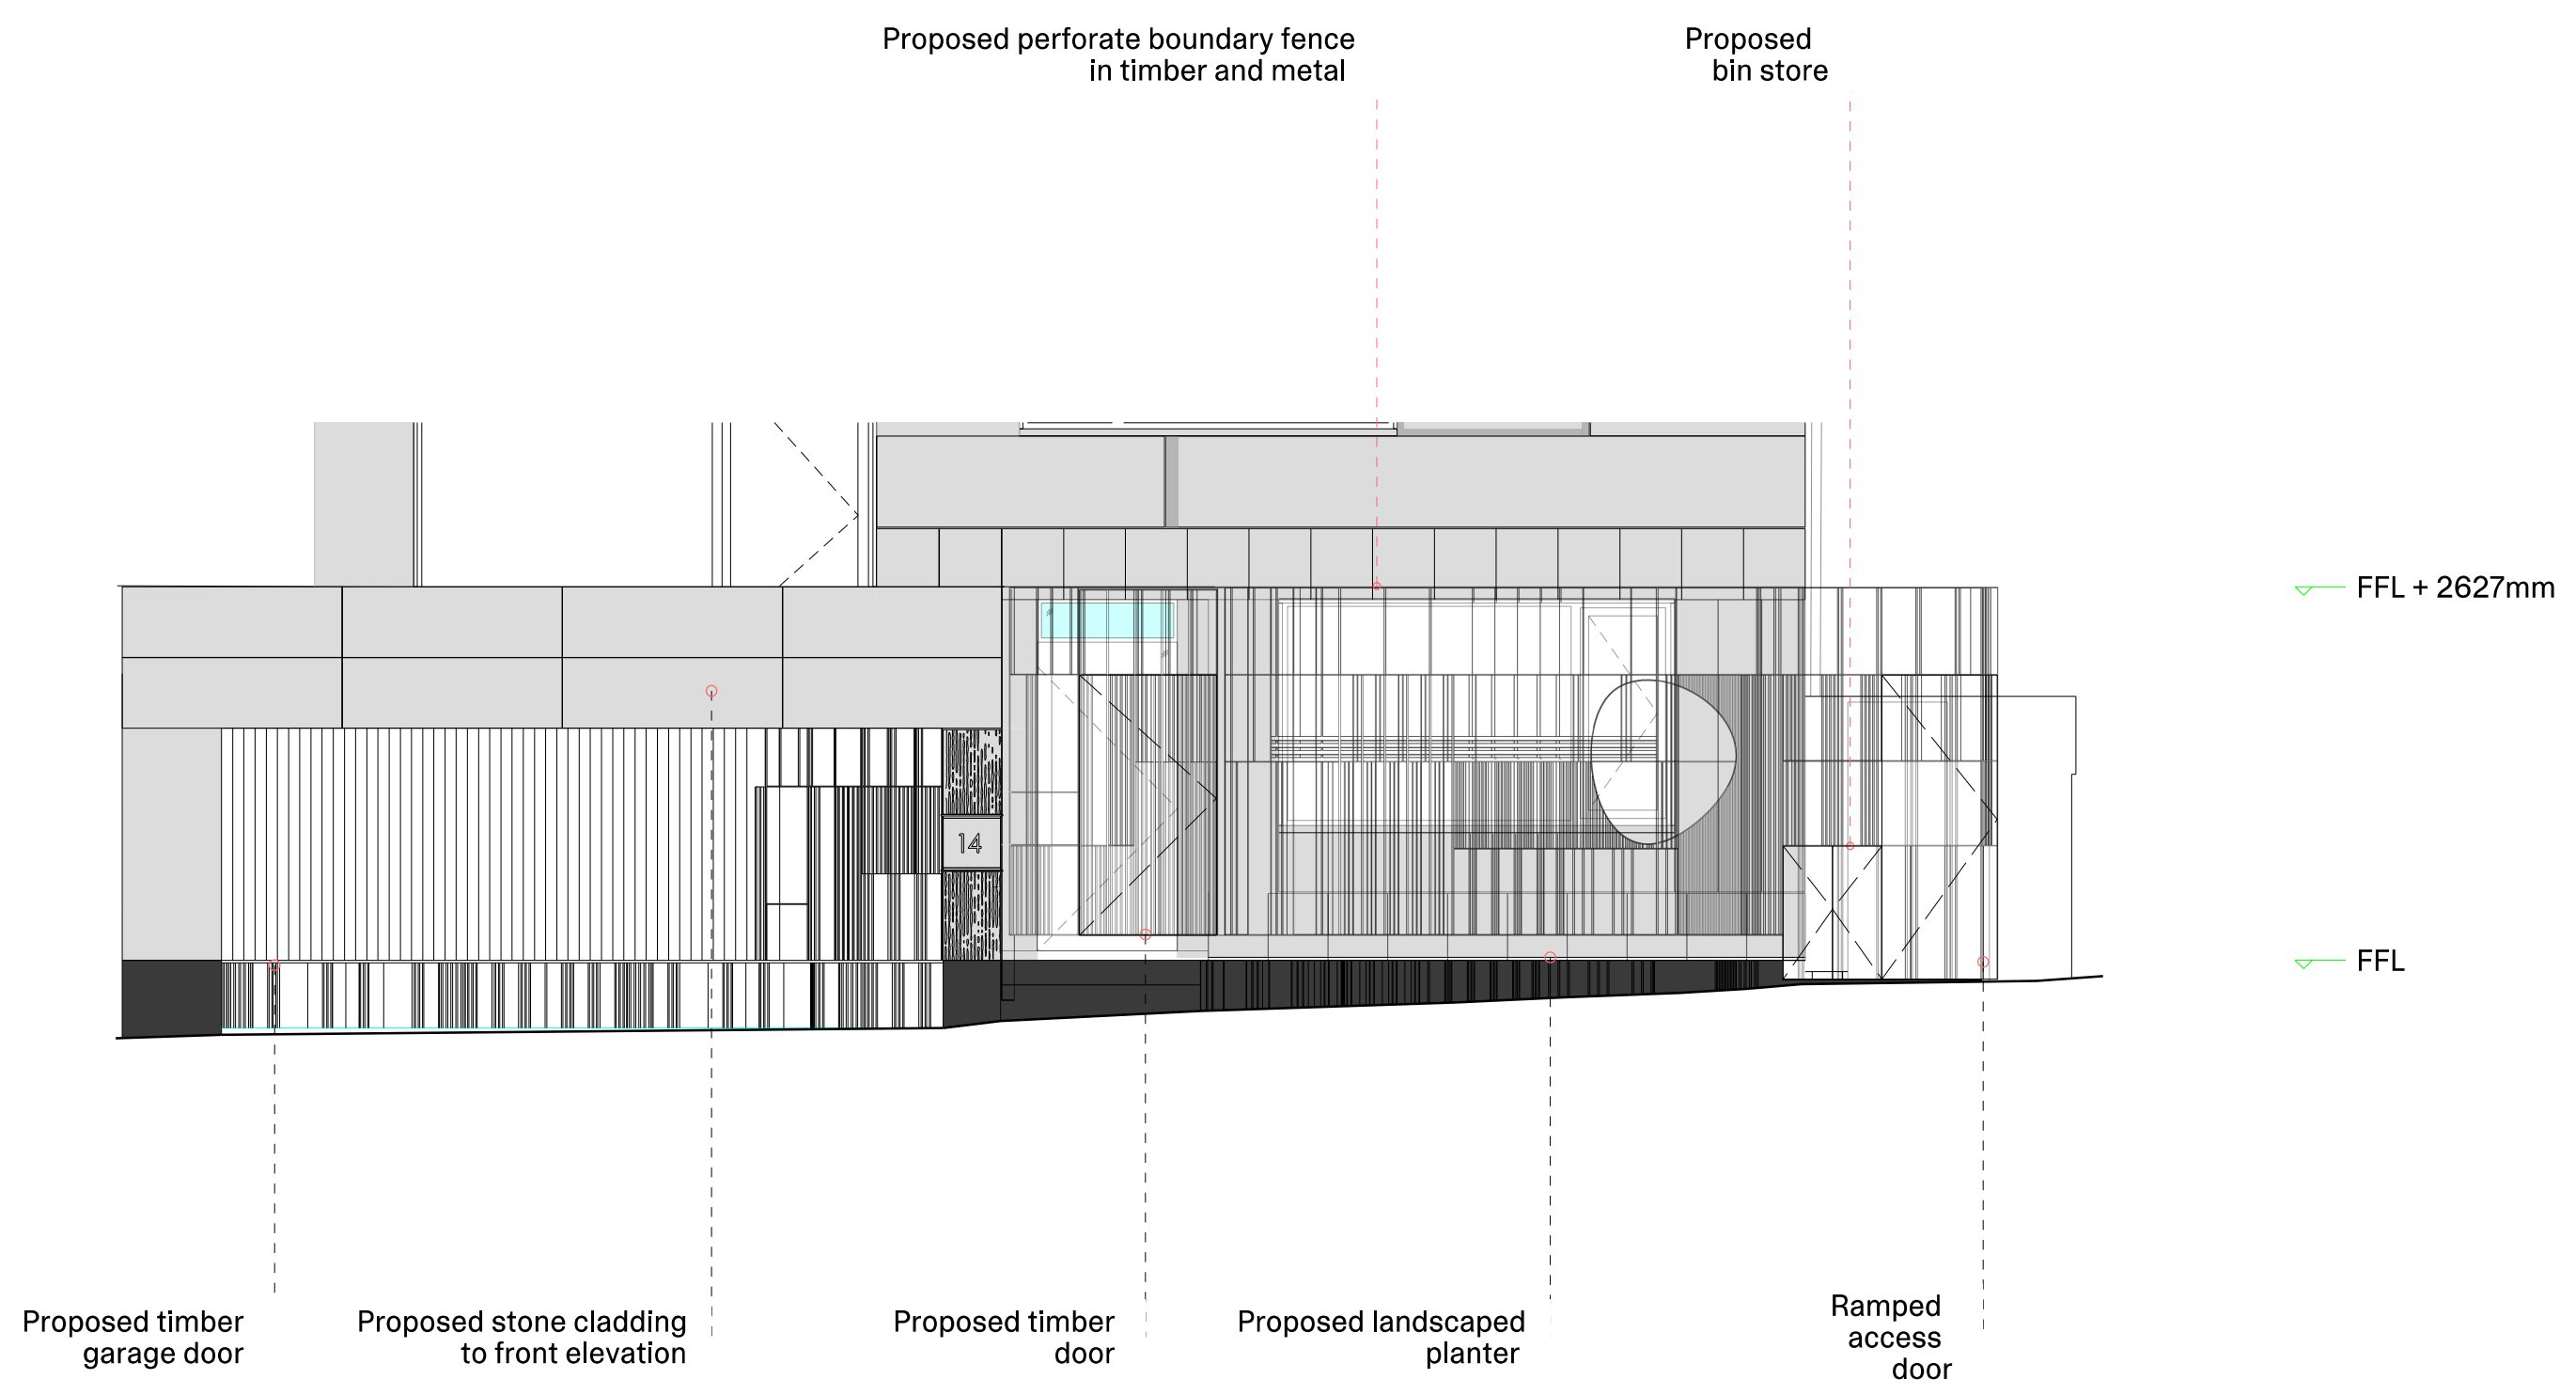

Proposed Front Elevation with Fence  
1:50 @ A1


REVISIONS						KEY / NOTES		KEY PLAN		PROJECT		PROJECT NO.
						--- Plot Boundary 1m 2m				<b>14 Well Road</b>		<b>2202</b>
								<b>TH</b> <b>SS</b>		CLIENT Bryant and Joan Park		ISSUE  <b>PL</b>
								29 Wadeson Street, London E2 9DR United Kingdom		DATE January 2023		
										SCALE/ FORMAT 1:25@A1, 1:50@A3		
										DRAWING NAME Proposed Front Elevation		
PL	Planning	DP	TH	Camden Council	January 2023					DRAWING NO 2007_P_40_01		
Rev.	Description	Drawn	Check	Issued to	Date Issued	FOR PLANNING PURPOSES ONLY						



Proposed South Side Elevation  
1:50 @ A1

REVISIONS					
PL	Planning	DP	TH	Camden Council	January 2023
Rev.	Description	Drawn	Check	Issued to	Date Issued

KEY / NOTES	
---	Plot Boundary
1m	2m
FOR PLANNING PURPOSES ONLY	

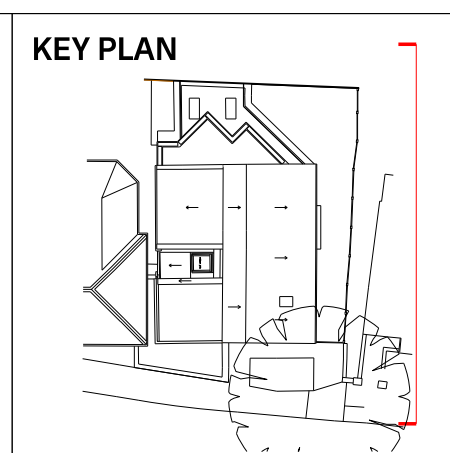

**TH** **SS**


29 Wadson Street,  
London  
E2 9DR  
United Kingdom

PROJECT		PROJECT NO.
<b>14 Well Road</b>		<b>2202</b>
CLIENT Bryant and Joan Park		
DATE	January 2023	ISSUE
SCALE/ FORMAT	1:50@A1, 1:100@A3	<b>PL</b>
DRAWING NAME	Proposed South Side Elevation	
DRAWING NO	2007_P_40_02	



Proposed Rear Elevation  
1:50 @ A1


<b>REVISIONS</b>		<b>KEY / NOTES</b>		<b>KEY PLAN</b>		<b>PROJECT</b>		<b>PROJECT NO.</b>	
		- - - Plot Boundary 				<b>14 Well Road</b>		<b>2202</b>	
						<b>CLIENT</b> Bryant and Joan Park		<b>ISSUE</b>	
						<b>DATE</b> January 2023		<b>PL</b>	
						<b>SCALE/ FORMAT</b> 1:50@A1, 1:100@A3			
						<b>DRAWING NAME</b> Proposed Rear Elevation			
						<b>DRAWING NO</b> 2007_P_40_03			
<b>PL</b>	<b>Planning</b>	<b>DP</b>	<b>TH</b>	<b>Camden Council</b>	<b>January 2023</b>				
<b>Rev.</b>	<b>Description</b>	<b>Drawn</b>	<b>Check</b>	<b>Issued to</b>	<b>Date Issued</b>				
FOR PLANNING PURPOSES ONLY						<b>TH</b>		<b>SS</b>	
						29 Wadeson Street, London E2 9DR United Kingdom			

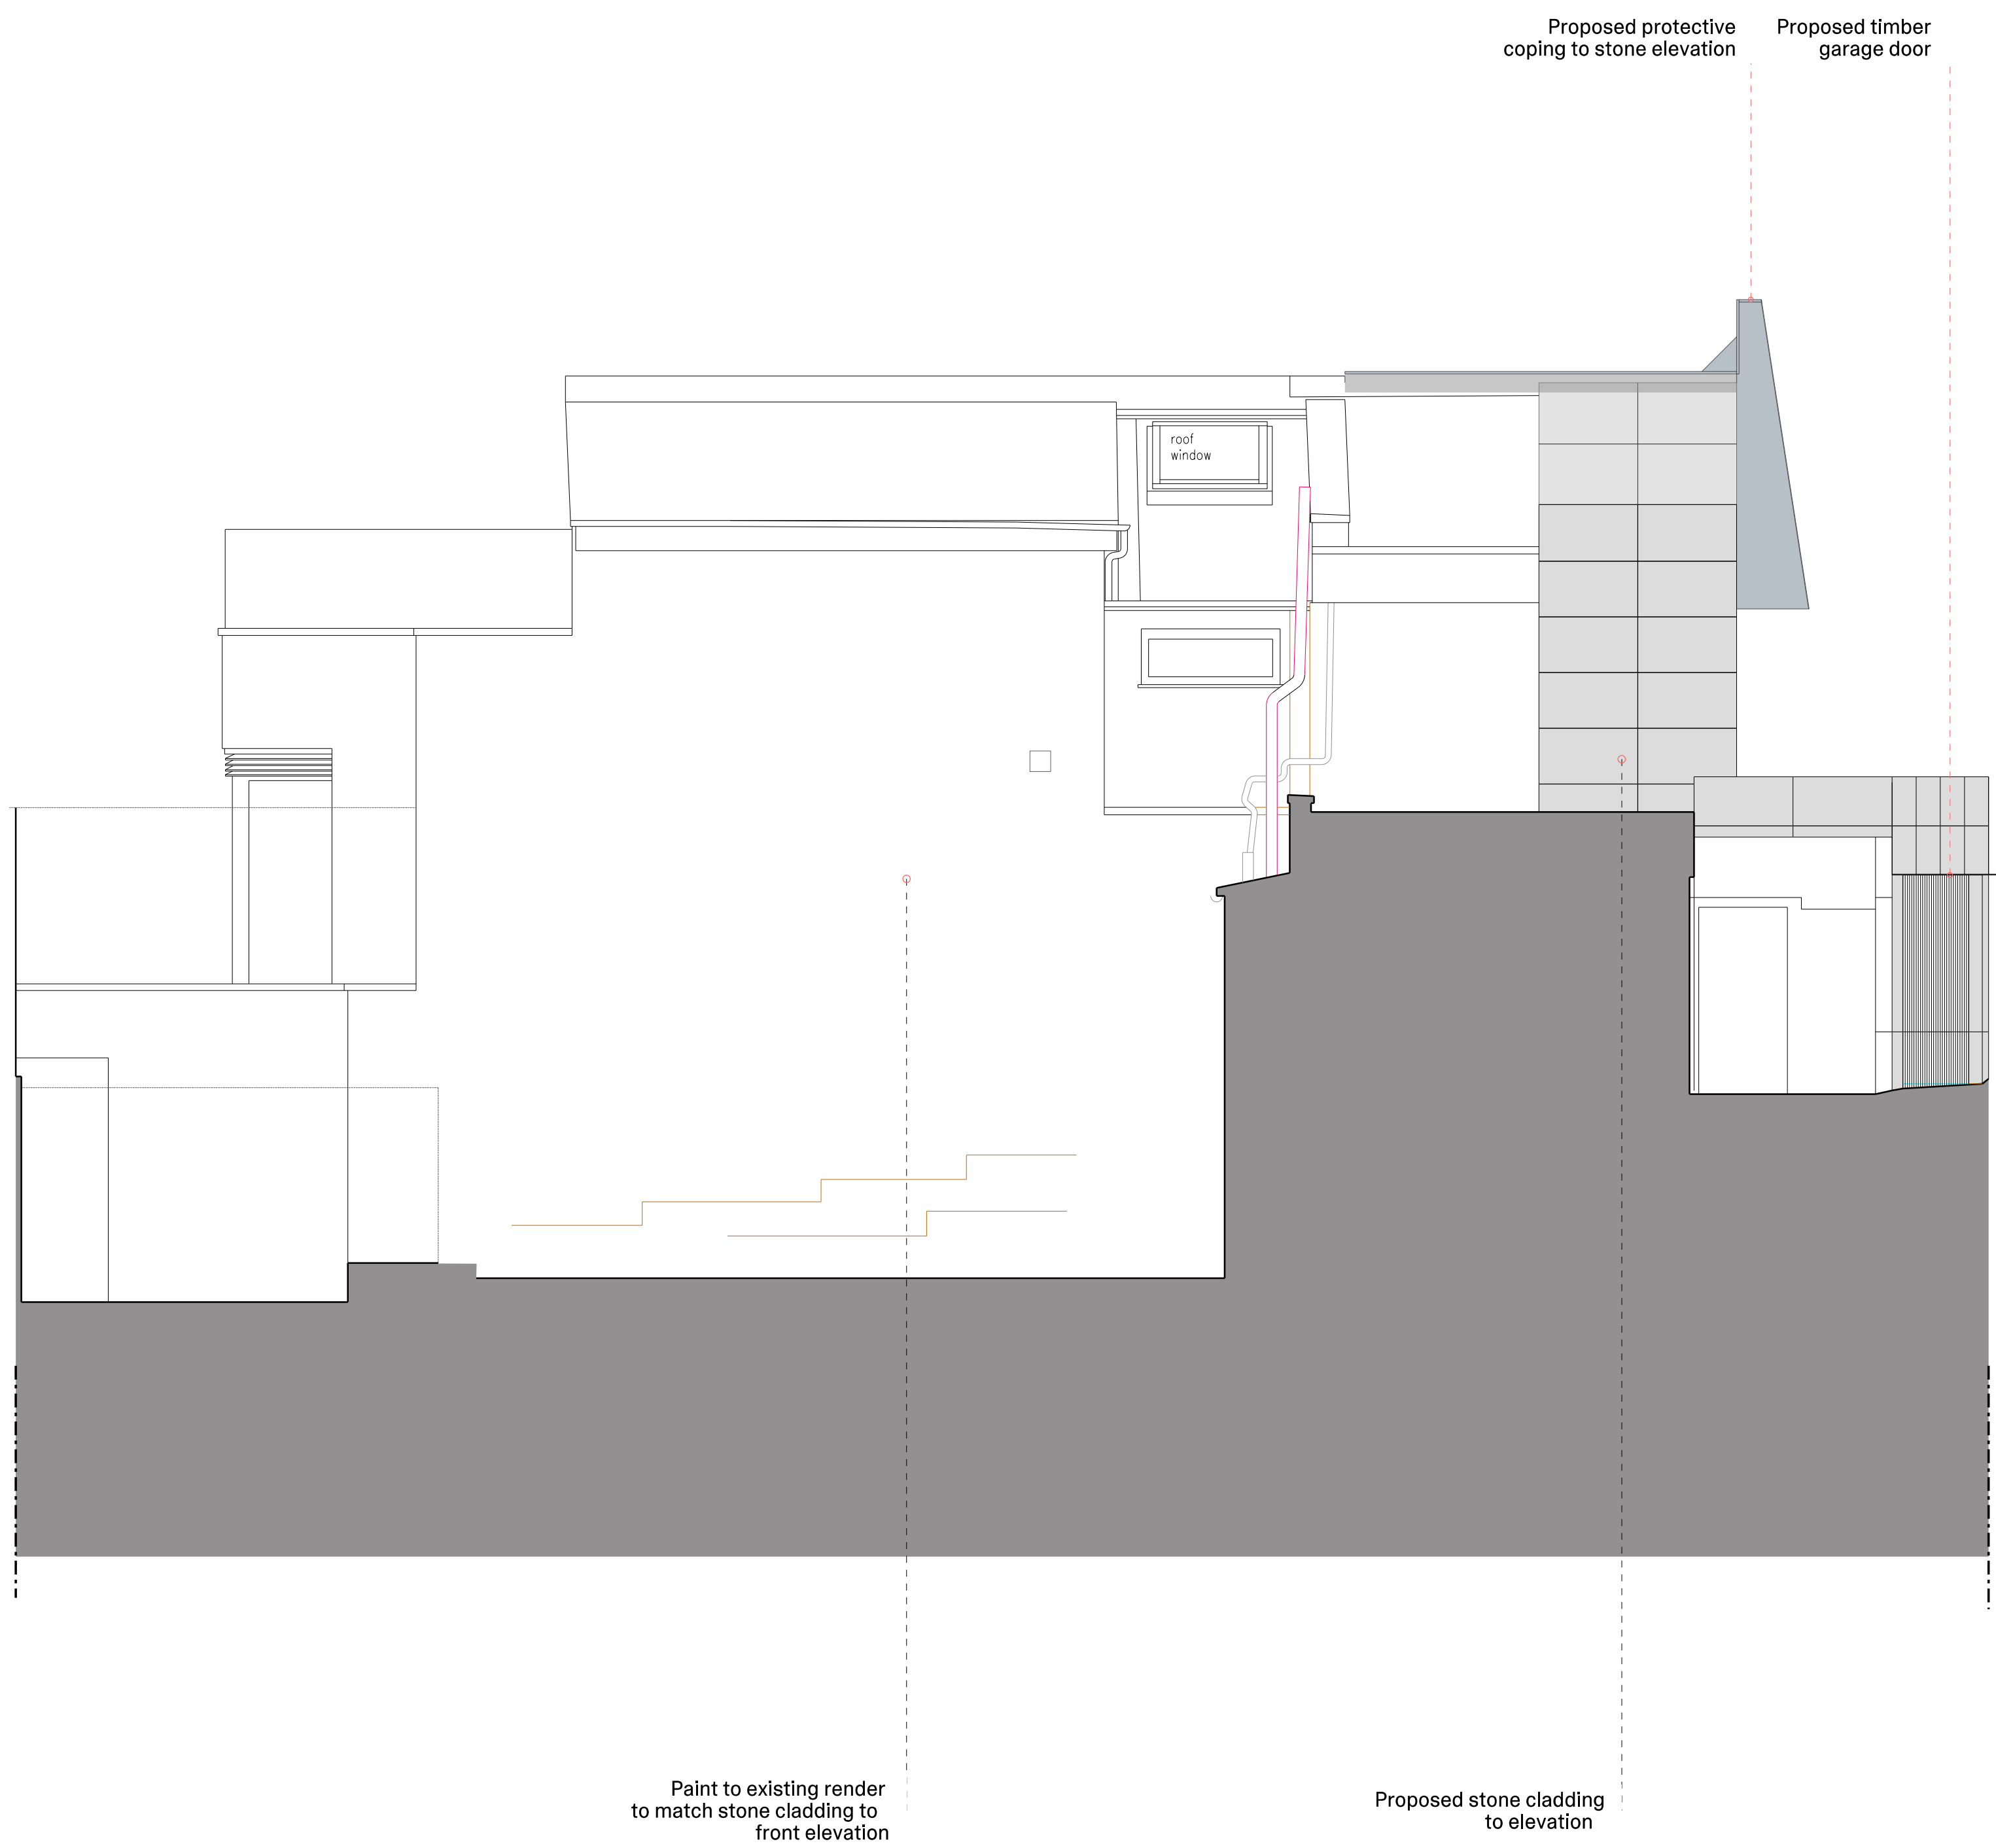

Proposed North Side Elevation  
1:50 @ A1

REVISIONS					
PL	Planning	DP	TH	Camden Council	January 2023
Rev.	Description	Drawn	Check	Issued to	Date Issued

KEY / NOTES	
---	Plot Boundary
FOR PLANNING PURPOSES ONLY	

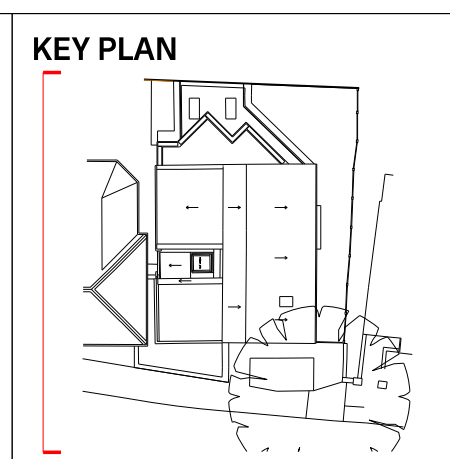

**TH** **SS**

29 Wadson Street,  
London  
E2 9DR  
United Kingdom

PROJECT		PROJECT NO.
<b>14 Well Road</b>		<b>2202</b>
CLIENT Bryant and Joan Park		
DATE	January 2023	ISSUE
SCALE/ FORMAT	1:50@A1, 1:100@A3	<b>PL</b>
DRAWING NAME	Proposed North Side Elevation	
DRAWING NO	2007_P_40_04	