




Elevation Key

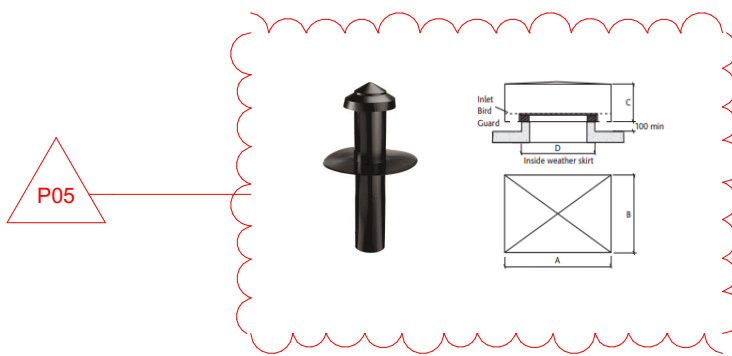

Existing Materials

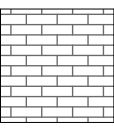


1. Red brick with light coloured mortar

 

2. Concrete banding and panels under windows




3. Roof above west wing - copper roof

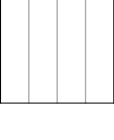

4. Roof above east wing - vertical tiles

Proposed Materials

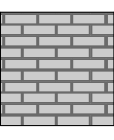

A. White glazed brick with buff mortar  
Colour Reference: Antique White




B. Timber-framing-around-glazing  
omitted



C. Glazing frames and louvres - dark grey  
(to match planning application 2021/4222/P)




D. Green living wall

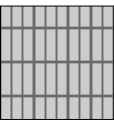

E. White glazed brick with buff mortar  
Colour Reference: Antique White  
Rotated stack bond to create horizontal banding



F. Precast concrete string course above brick soldier course

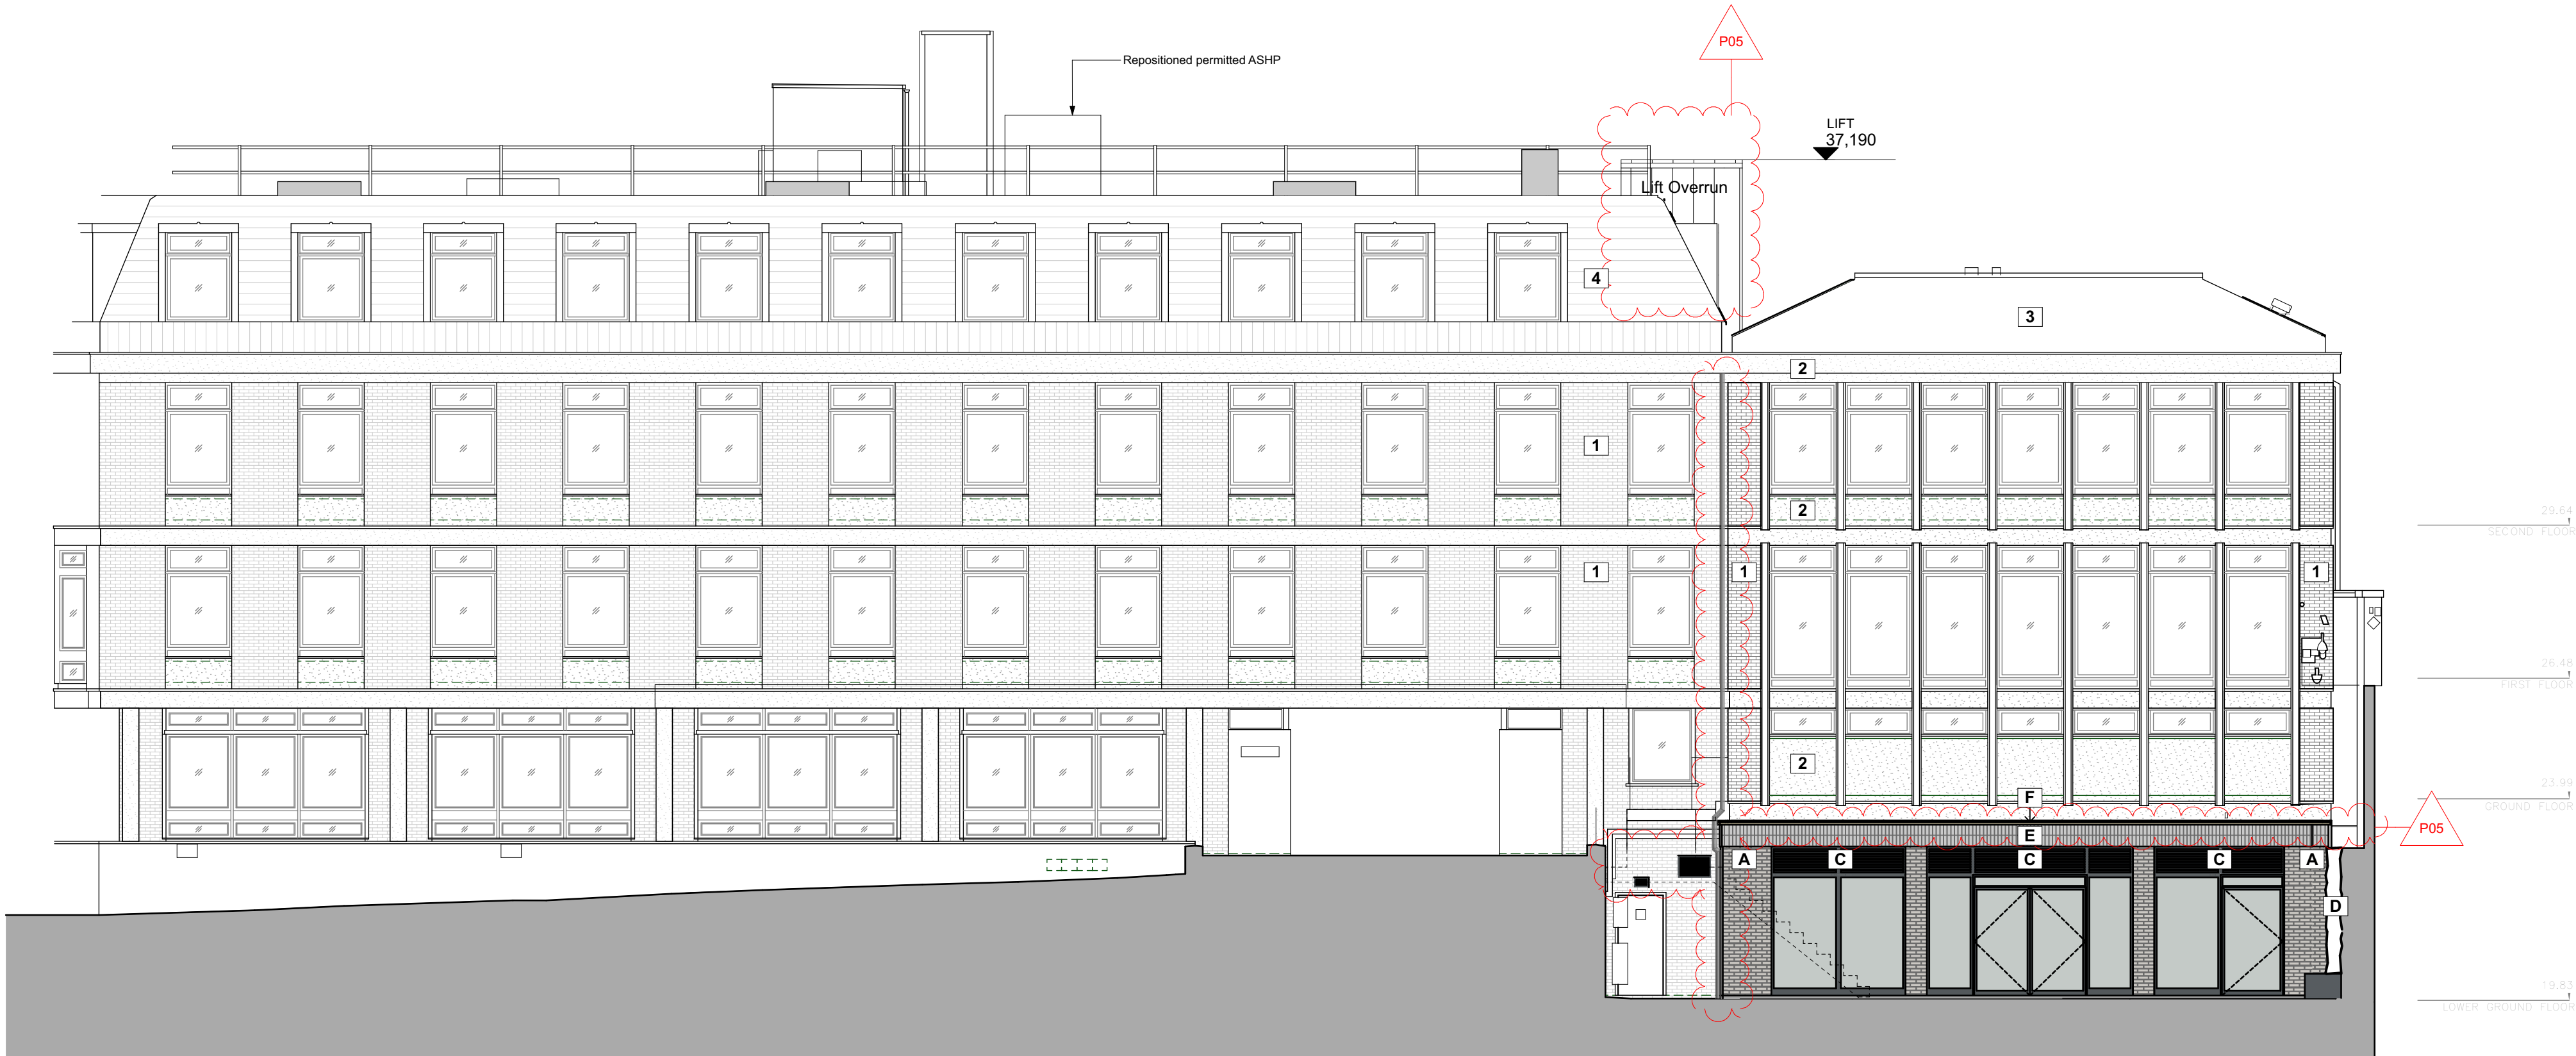


2

Elevation 01

1:100

Lower Ground Floor extension to west wing

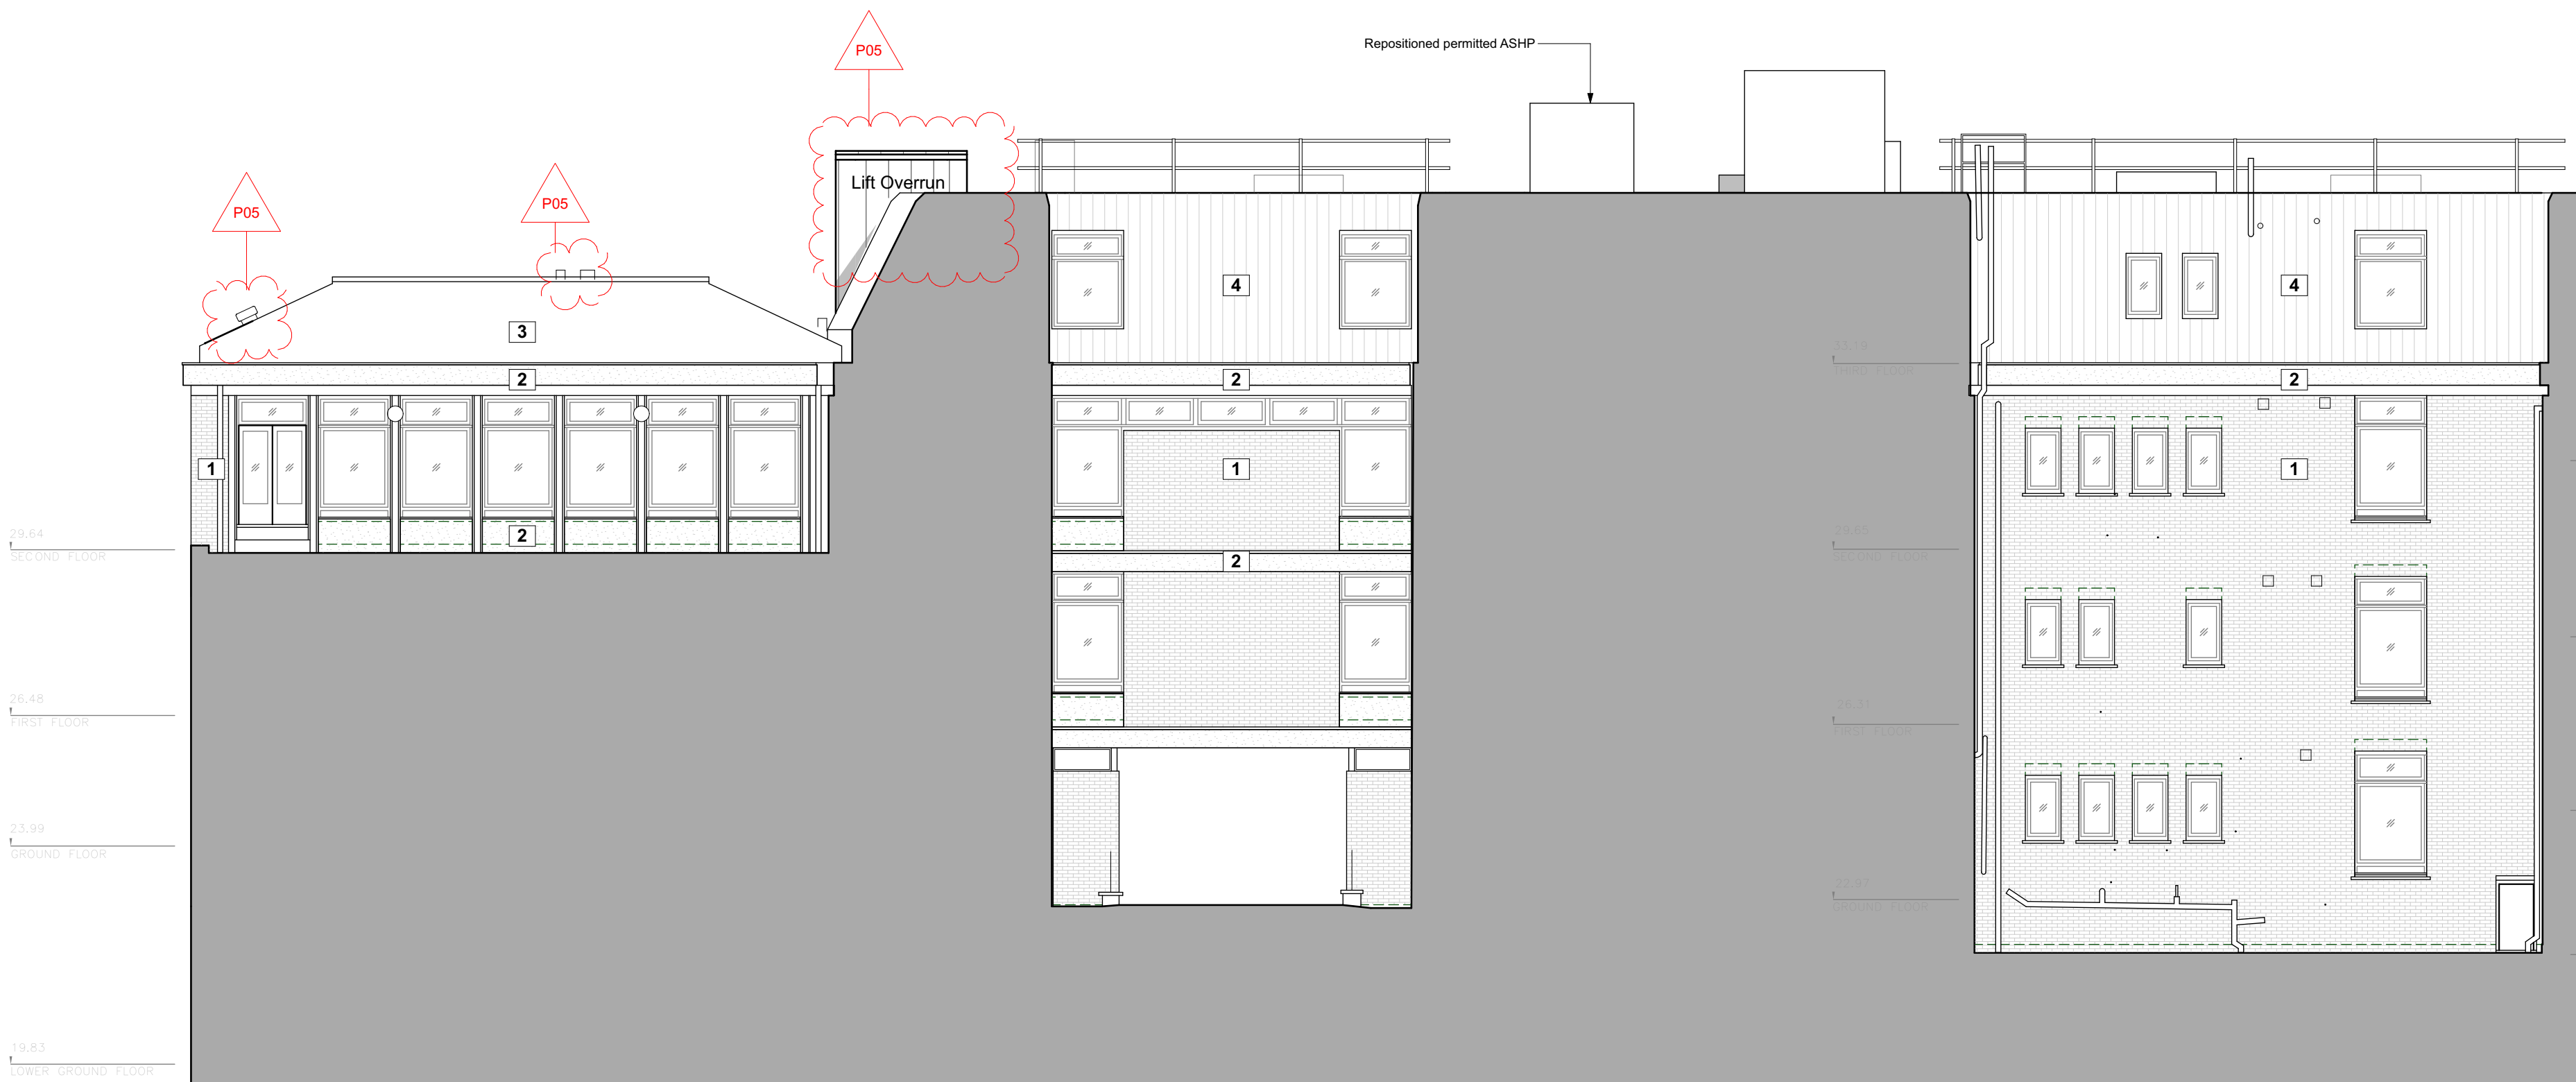

1

Elevation 02

1:100

P05 JLe 24.06.22 Issued for non-material amendment.

Amendments as follows:  
- 2no. builder's work holes on lower ground floor added.  
- 3no. ventilation terminals incorporated to copper roof (west block).  
- Additional RWP added to north elevation.  
- Lift Overrun extents amended lift shaft detailed design.  
- ASHP removed. Permitted ASHP minor reposition to ensure clear access & maintenance routes.  
- Additional precast concrete string course introduced (F).

P04 JLe 09.12.21 Updated roof plant to reflect Roof Plan T02

P03 JLe 02.12.21 Combined applications 2021/3410/P and 2021/3731/P. Issued under single application 2021/3731/P.

P02 JLe 23.11.21 Issued following Conservation Officer comments

P01 JLe 08.07.21 Issued for Planning

Rev	Init	Date	Revision

On 1 2 3 4 5 6 7  
Scale 1:100

**lsi**  
ARCHITECTS

**NORWICH**  
The Old Drill Hall  
23a Castle Market Street  
Norwich NR1 3DY  
+44(0)1603 660711

**LONDON**  
Floor 2  
50-54 Clerkenwell Road  
London EC1M 6PS  
+44(0)20 7278 1739  
www.lsiarchitects.co.uk

Client  
City of London Corporation

Project  
City Junior School

Title  
Proposed General Arrangement Elevations

LG Extension, Entrance and Roof Plant -  
Elevations Sheet 01

Scale @ A1 1:100	Date 15/06/21	Drawn JLe
---------------------	------------------	--------------

Purpose of issue For Planning		
Drawing Code 21040-LSI-A1-ZZ-DR-A-1350	Suit S2	Rev P05