




Elevation Key

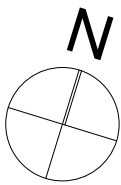


Existing Materials

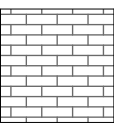


1. Red brick with light coloured mortar

 

2. Concrete banding and panels under windows

 


3. Roof above west wing - copper roof

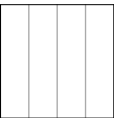


4. Roof above east wing - vertical tiles

Proposed Materials

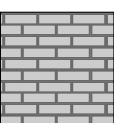

A. White glazed brick with buff mortar
Colour Reference: Antique White

 


B. Timber-framing-around-glazing omitted



C. Glazing frames and louvres - dark grey (to match planning application 2021/4222/P)



D. Green living wall

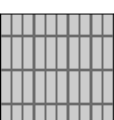

E. White glazed brick with buff mortar
Colour Reference: Antique White
Rotated stack bond to create horizontal banding




F. Precast concrete string course above brick soldier course



1 Elevation 03 1:100



2 Elevation 04 1:100

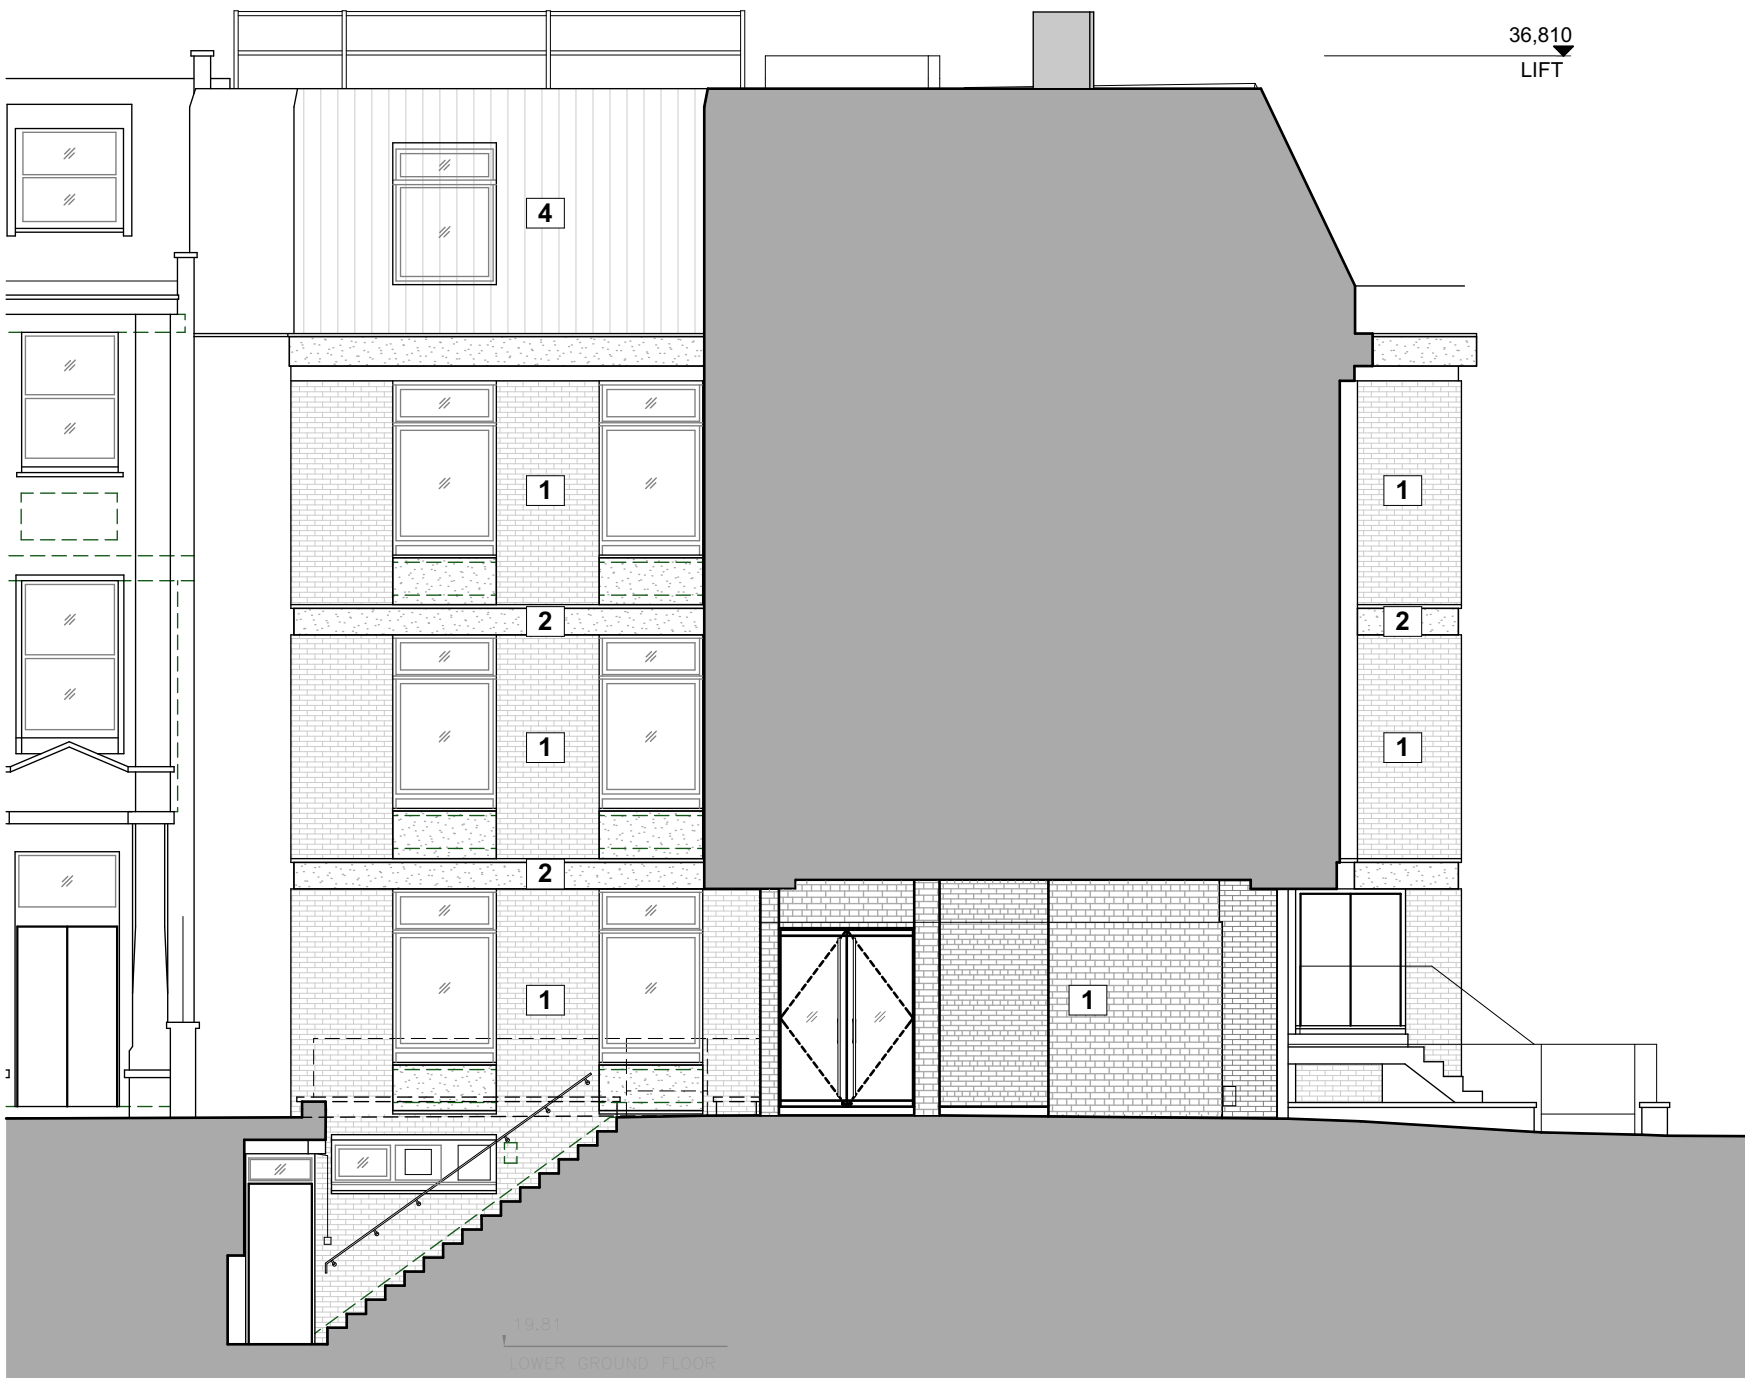

3 Elevation 05 1:100

P05 JLe 24.06.22 Issued for non-material amendment.

Amendments as follows:

- 2no. builder's work holes on lower ground floor added.
- 3no. ventilation terminals incorporated to copper roof (west block).
- Additional RWP added to north elevation.
- Lift Overrun extents amended lift shaft detailed design.
- ASHP removed. Permitted ASHP minor reposition to ensure clear access & maintenance routes.
- Additional precast concrete string course introduced (F).

P04 JLe 09.12.21 Updated roof plant to reflect Roof Plant T02

P03 JLe 02.12.21 Combined applications 2021/3410/P and 2021/3731/P. Issued under single application 2021/3731/P.

P02 JLe 22.07.21 Issued for Planning

P01 JLe 08.07.21 Issued for Planning

Rev	Init	Date	Revision
On	1	2	3
	4	5	6
	7		

Scale 1:100

lsi
ARCHITECTS

NORWICH
The Old Drill Hall
23a Castle Market Street
Norwich NR1 3DY
+44(0)1603 660711

LONDON
Floor 2
50-54 Clerkenwell Road
London EC1M 5PS
+44(0)20 7276 1739
www.lsiarchitects.co.uk

Client
City of London Corporation

Project
City Junior School

Title
Proposed General Arrangement Elevations
LG Extension, Entrance and Roof Plant -
Elevations Sheet 02

Scale @ A1
1:100

Date
15/06/21

Drawn
JLe

Purpose of issue		
For Planning		
Drawing Code	Suit	Rev
21040-LSI-A1-ZZ-DR-A-1351	S2	P05