



EXISTING GROUND FLOOR PLAN 1:100

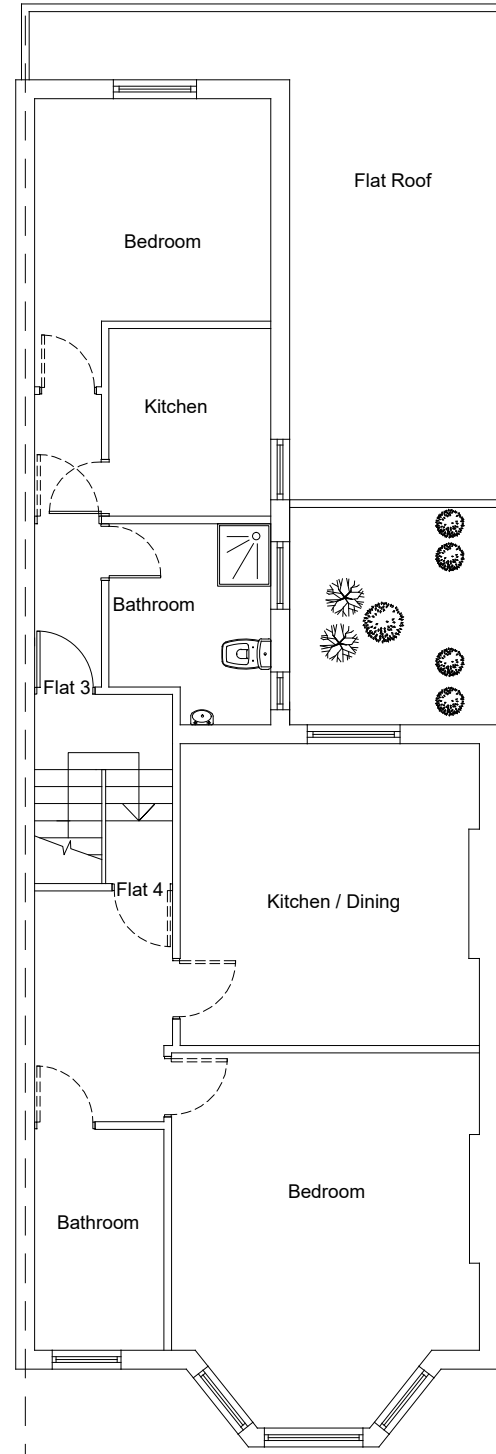

EXISTING FIRST FLOOR PLAN 1:100

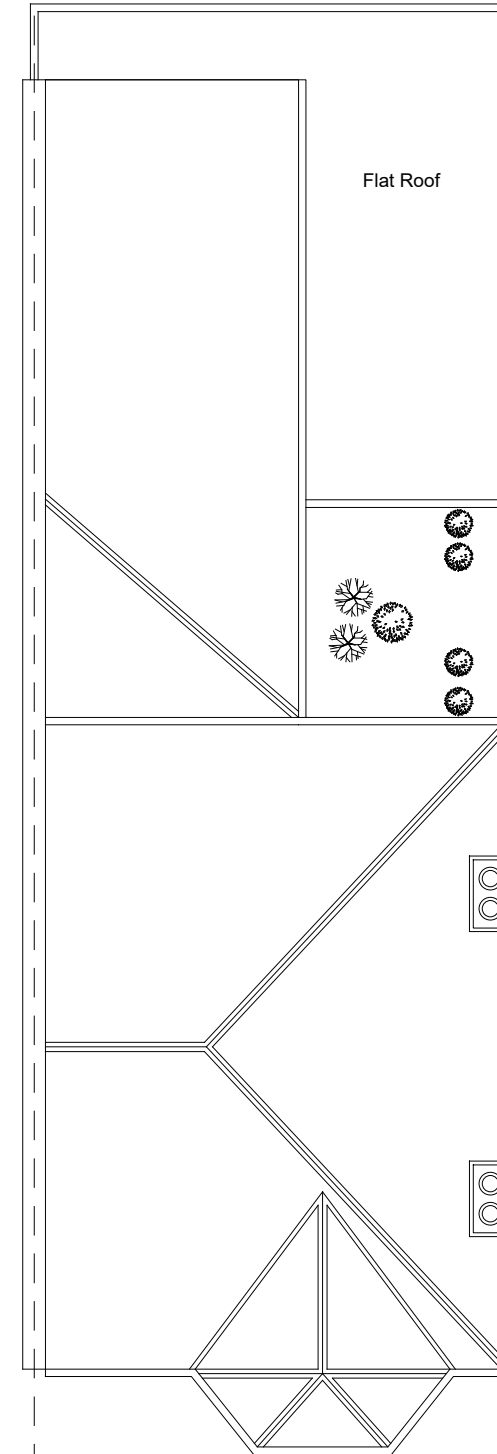

EXISTING ROOF PLAN 1:100



Revision C (Dec 2022): Chimney stacks added to existing and proposed plans and elevations to clarify they are not proposed to be demolished. Existing elevations made consistent with plans, showing rear extension

Revision B (Oct 2022): Additional section included, additional annotations and Velux Rooflights included in elevation

Revision A (Sept 2022): Dormer dimensions added and section showing Loft Floor and dormer heights included

Address	12 Ebbsfleet Road NW2 3NA	Scale	1:100@A3	Date	July 2022
Scheme	Rear and Side Dormers	Drawn by:	HS	Checked by:	Rev. c
Title	Existing Plans	Drawing No.	202207/12ER/LC/01		
				Homecraft Design Studios Homecraft Design Studios Group Ltd. 3 Pennine Parade, Pennine Drive London, NW2 1NT Mobile: 07801 445580 Email: h768@btinternet.com	