



EXISTING FRONT ELEVATION - Clerkenwell Road

EXISTING FRONT - corner (drawn flat)

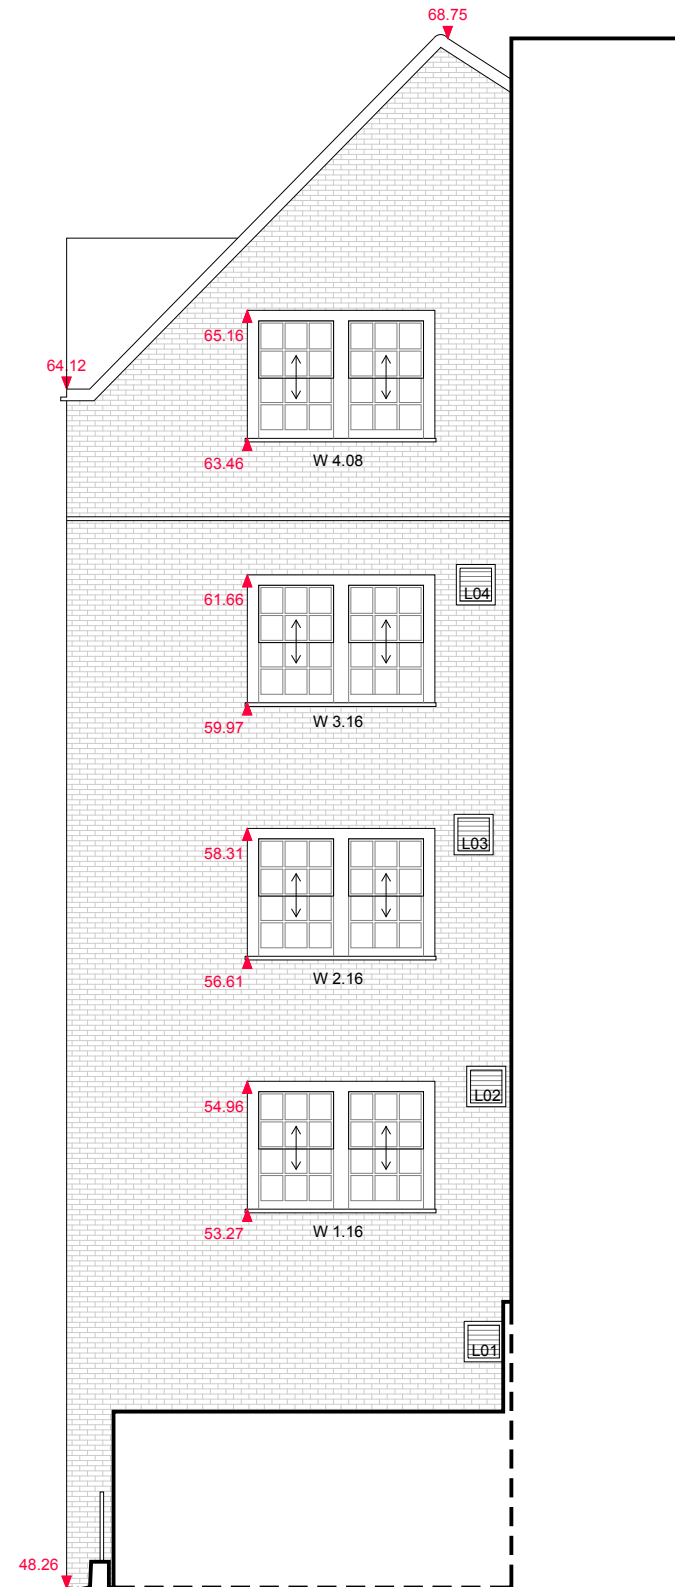

EXISTING REAR ELEVATION - Onslow Street

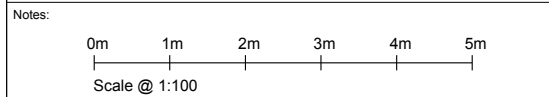

- Pivot Window - Crittal
- Casement Window/Door - Crittal
- Timber Sash Window

General: 1. Do not scale drawings. Dimensions govern. 2. All dimensions are in millimeters unless noted otherwise. 3. All dimensions shall be verified on site before proceeding with the work. 4. Architect shall be notified in writing of any discrepancies.

/	20.12.22	Planning - Draft	Drawing Title		
A	09.01.23	Planning	EXISTING ELEVATIONS CLERKENWELL RD (front) + ONSLOW ST (rear)		
			Client Cast Interiors UK		
			Issue Date 09.01.23	Scale @ A3 1:100	Scale @ A1 1:50
			Job Title 2210 65 Clerkenwell Road, EC1R 5BL		
			Drawing No 2210 02.08	Rev A	Status Planning
			Caitriona Casey - Architect caitriona@caitrionacasey.com +44 (0)7843958169		