


Line of No.7 Netherhall Gardens (behind)

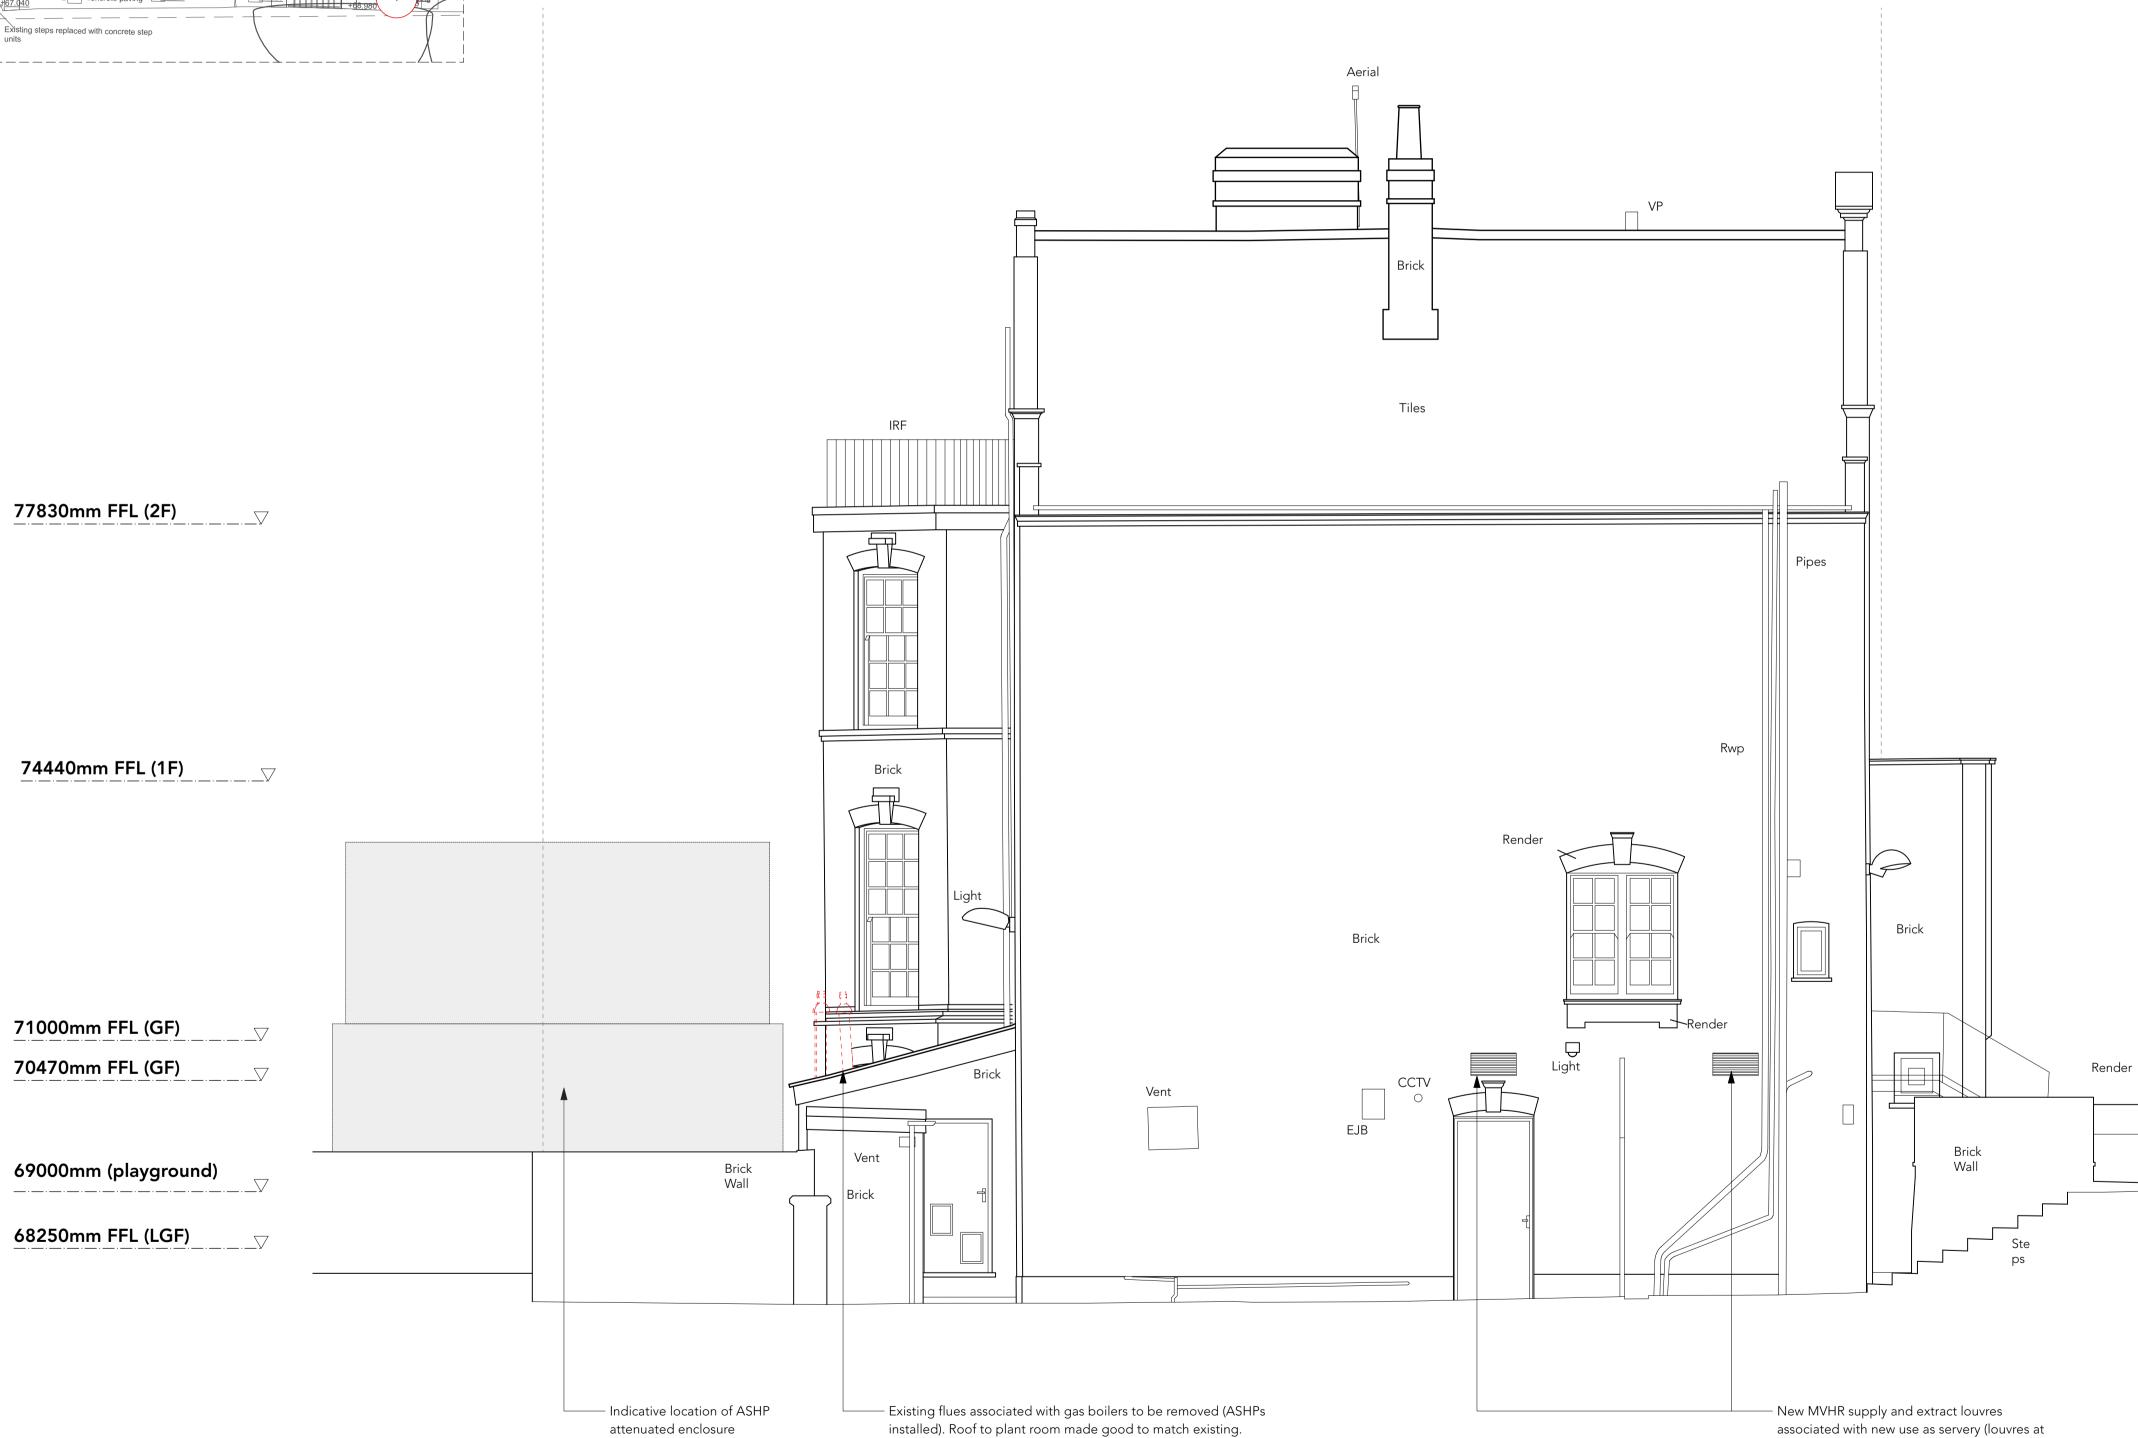

No.5: Proposed South Elevation

GF floor level)

<u>KEY</u> ---- Demolition Please see the following drawings by B|D Landscape Architects for more information, specifically relating to landscaping proposal and boundary treatments. 0271-BDL-XX-XX-DR-L-0802-P06_Illustrative Landscape Masterplan; Site Wide 0271-BDL-XX-XX-DR-L-0803-P05_Illustrative Landscape Masterplan; No 5 0271-BDL-XX-XX-DR-L-0805-P04_Illustrative Hard Landscape & Levels Strategy; No.5 0271-BDL-XX-XX-DR-L-0806-P04_Illustrative Soft Landscape Strategy; No.5 0271-BDL-XX-XX-DR-L-0101-P07_Cross Section AA 0271-BDL-XX-XX-DR-L-0103-P03_Cross Section CC revision revisio Do not scale from drawings Confirm all dimensions on site prior to manufacture Confirm discrepancies with Architect prior to proceeding Refer to all Engineers' documentation note job no. job tit SHJS 628 Netherhall Gardens dwg. title No.5: Proposed South 01/12/2022 Elevation CB drawn Client: GDST SW/HB checked Scale: 1:50 @ A1 / 1:100 @ A3 dwg. no. rev. no 628_P607 P1 PLANNING

© Sarah Wigglesworth Architects T +44 (0)20 7607 9200 F +44 (0)20 7607 5800 E mail@swarch.co.uk W www.swarch.co.uk



5 M

4