

**NOTES**

Do not scale dimensions from this drawing except for Local Authority planning purposes.


The contractor is responsible for checking dimensions, tolerances and references. Any discrepancies to be verified with the Project Manager before proceeding with the works.

This drawing is copyright to DHP and may not be reproduced in any form without prior written consent.

All current drawings and specifications for the project must be read in conjunction with the designers hazard and environment assessment record.

The mews

The terrace houses

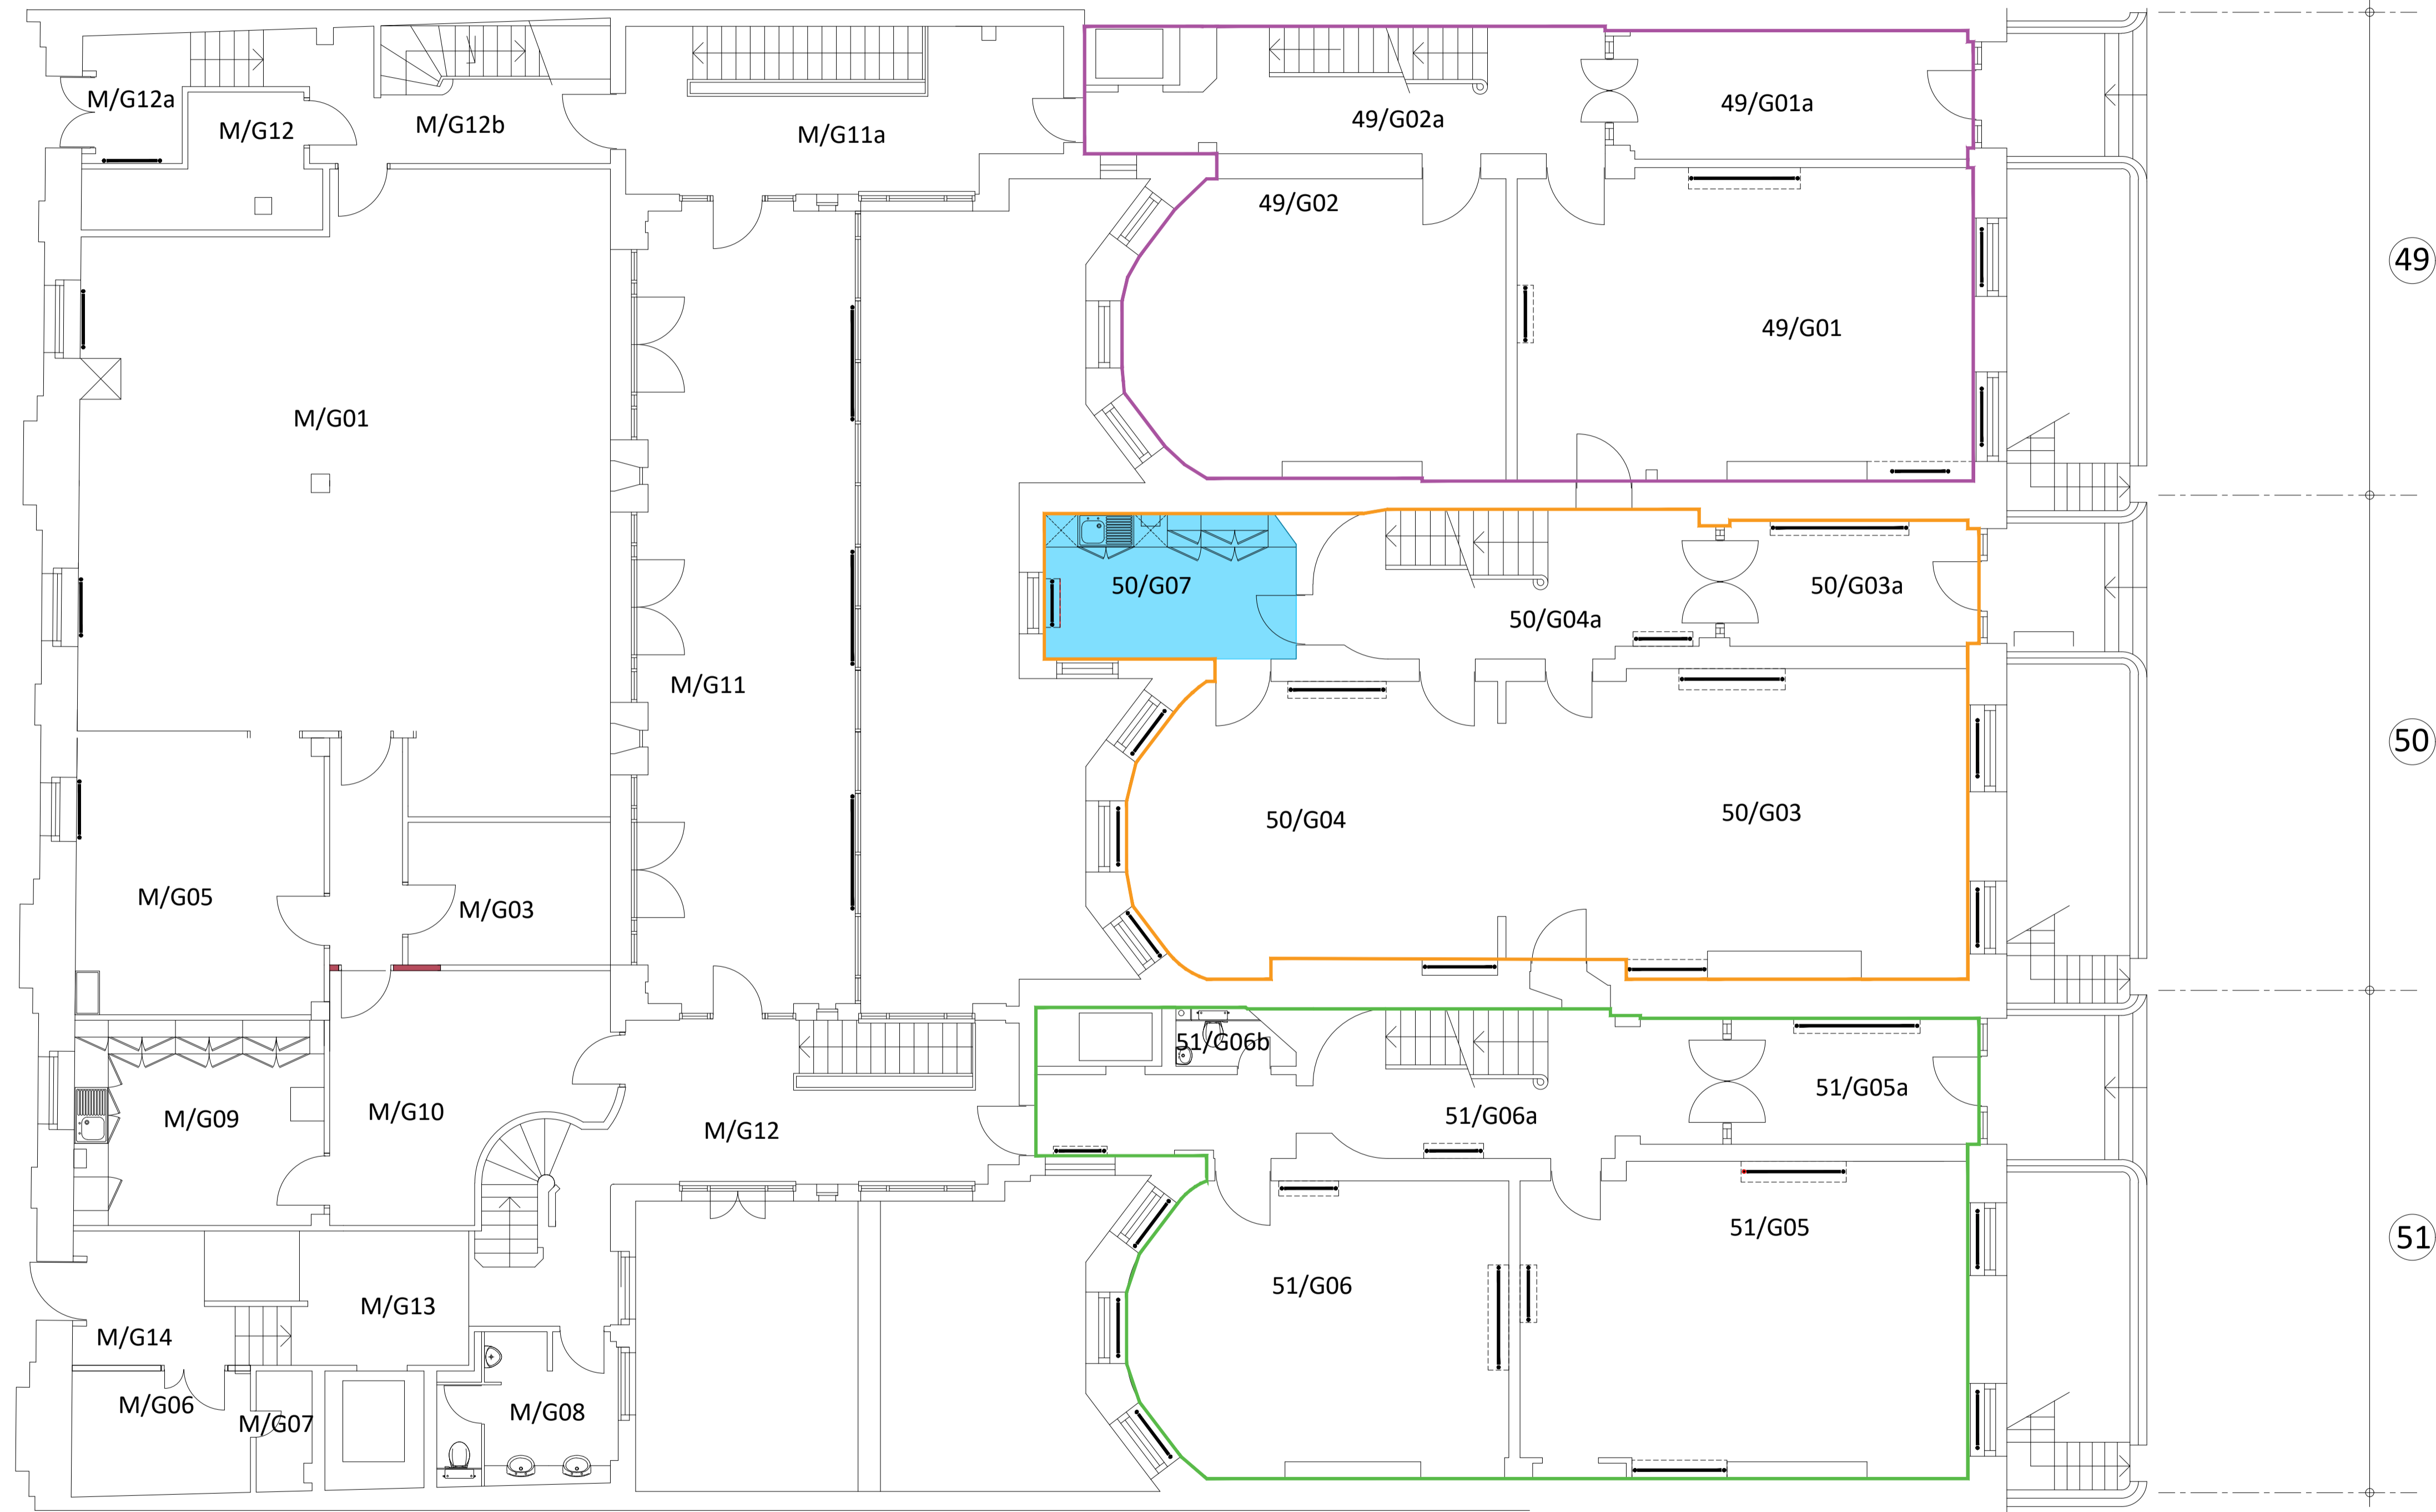

Key:

- Works to kitchen (Flat No. 50)
- Flat No.49
- Flat No.50
- Flat No.51

Rev	Date	Description	Chk
01	04.01.23	Areas highlighted	ZI
-	29.01.15	-	-

243 Brooklands Road  
Weybridge  
Surrey KT13 0RH

T 01932 850100  
W www.dhpuk.co.uk



**Project**  
Bloomsbury Publishing  
49-51 Bedford Square London

**Drawing**  
Existing Ground Floor Plan

Drawn By	PF	Date	29.01.15
Project Manager	SP	Scale	NTS
Project No.	Drawing No.	Stage/Rev	
4499	1001	01	