

NOTES

Do not scale dimensions from this drawing except for Local Authority planning purposes.

The contractor is responsible for checking dimensions, tolerances and references. Any discrepancies to be verified with the Project Manager before proceeding with the works.

This drawing is copyright to DHP and may not be reproduced in any form without prior written consent.

All current drawings and specifications for the project must be read in conjunction with the designers hazard and environment assessment record.

Key:

- Works to kitchen
(Flat No. 50)
- Flat No.49
- Flat No.50
- Flat No.51

01	04.01.23	Areas highlighted	ZI
-	29.01.15	-	-
Rev	Date	Description	Chk

243 Brooklands Road
Weybridge
Surrey KT13 0RH

T01932 850100
Wwww.dhpuk.co.uk

dhp

Project


Bloomsbury Publishing
49-51 Bedford Square London

Drawing

Existing First Floor Plan

Drawn By	PF	Date	29.01.15
Project Manager	SP	Scale	NTS
Project No.	Drawing No.	Stage/Rev	
4499	1002	01	

The mews

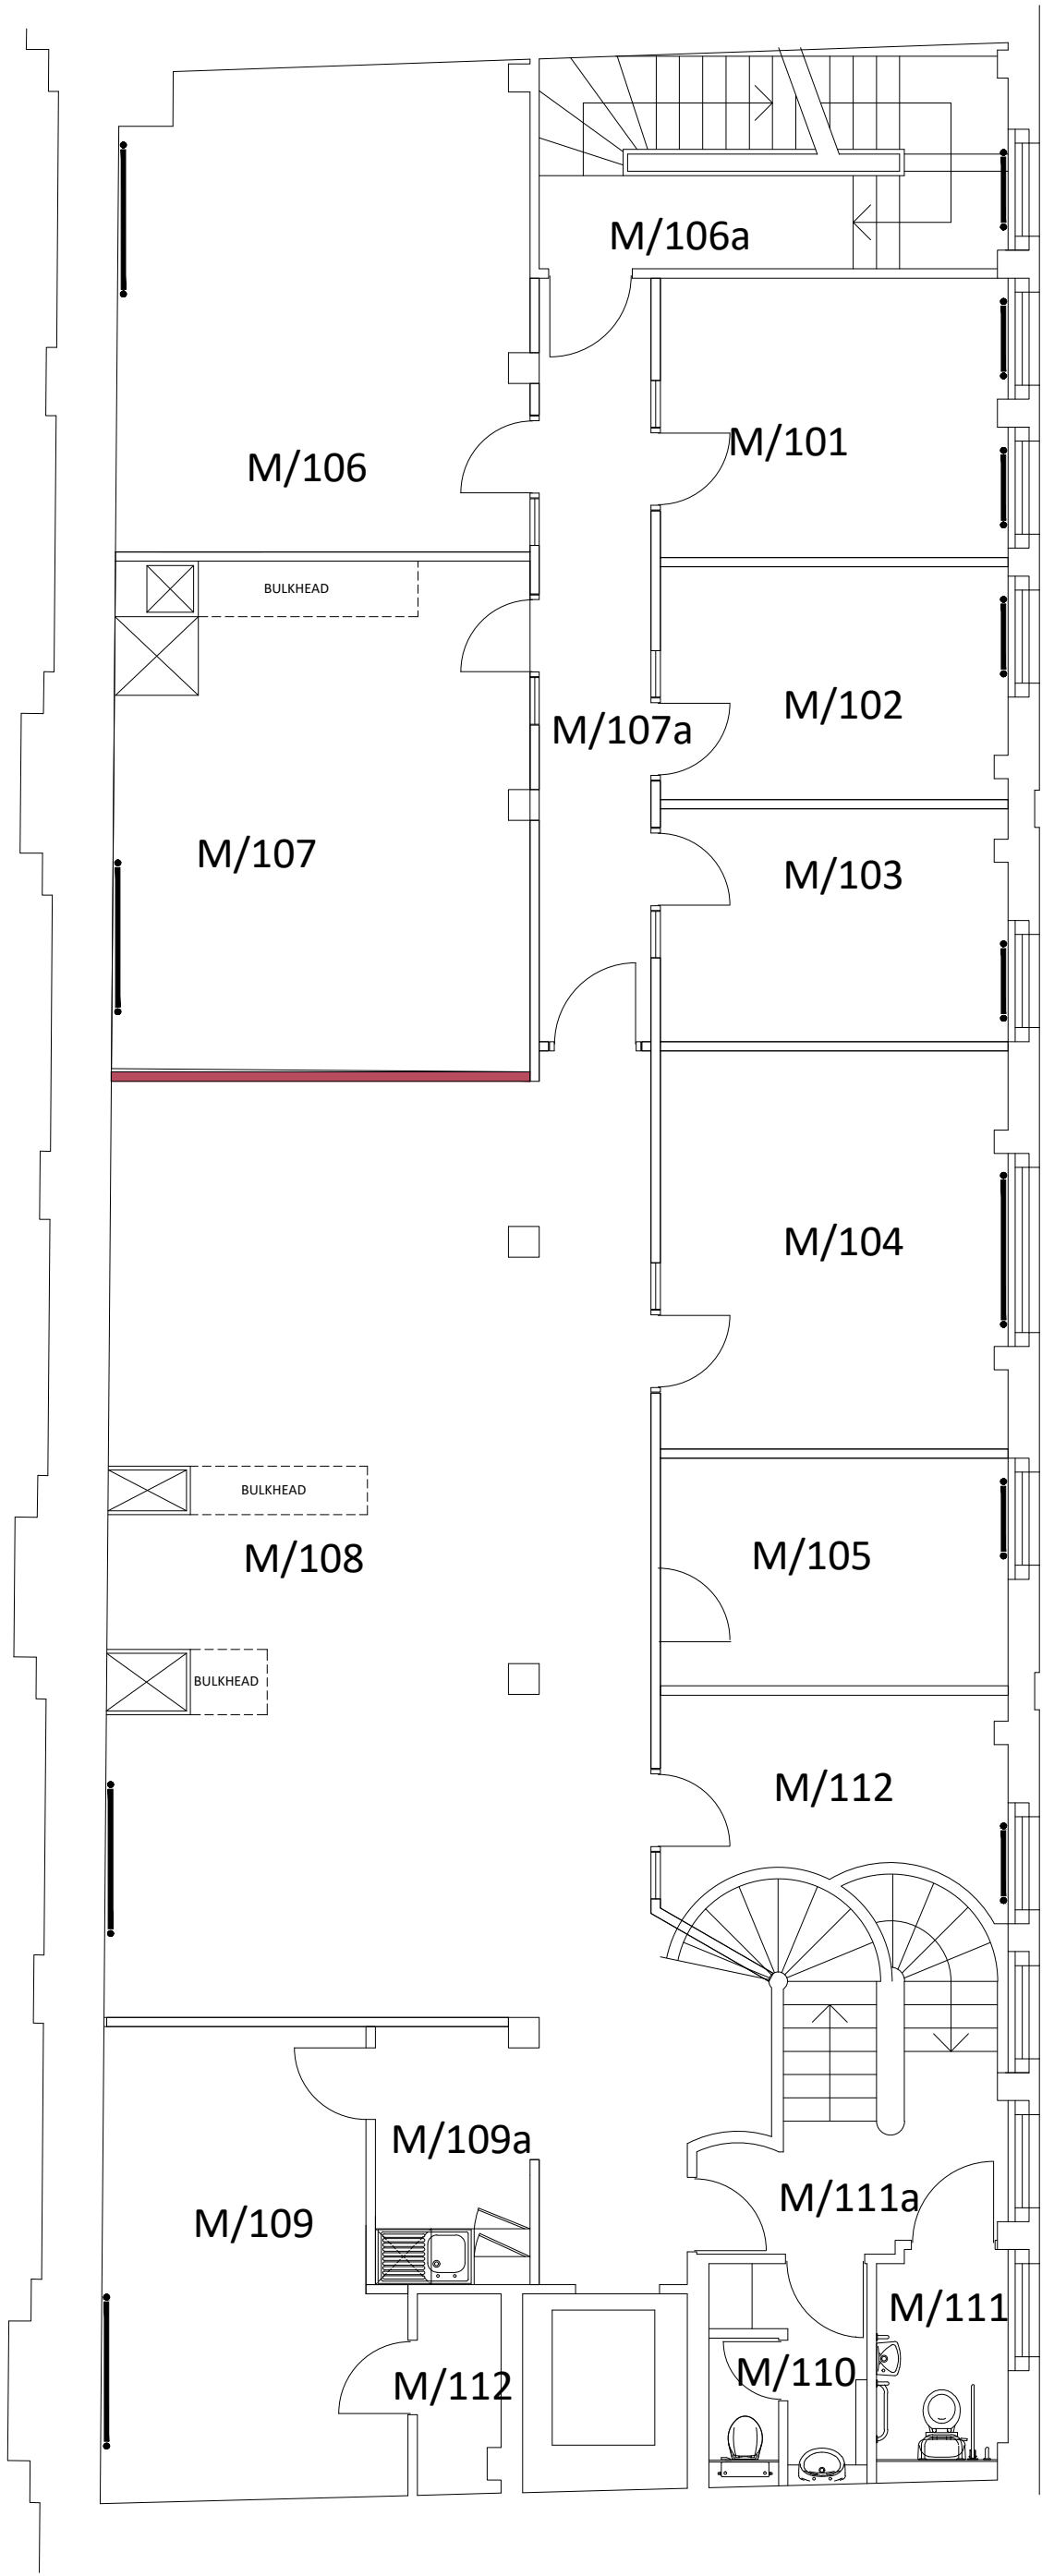

The terrace houses

