

NOTES

Do not scale dimensions from this drawing except for Local Authority planning purposes.

The contractor is responsible for checking dimensions, tolerances and references. Any discrepancies to be verified with the Project Manager before proceeding with the works.


This drawing is copyright to DHP and may not be reproduced in any form without prior written consent.

All current drawings and specifications for the project must be read in conjunction with the designers hazard and environment assessment record.



Key:

- Works to kitchen (Flat No. 50)
- Flat No. 49
- Flat No. 50
- Flat No. 51

The mews rooftop

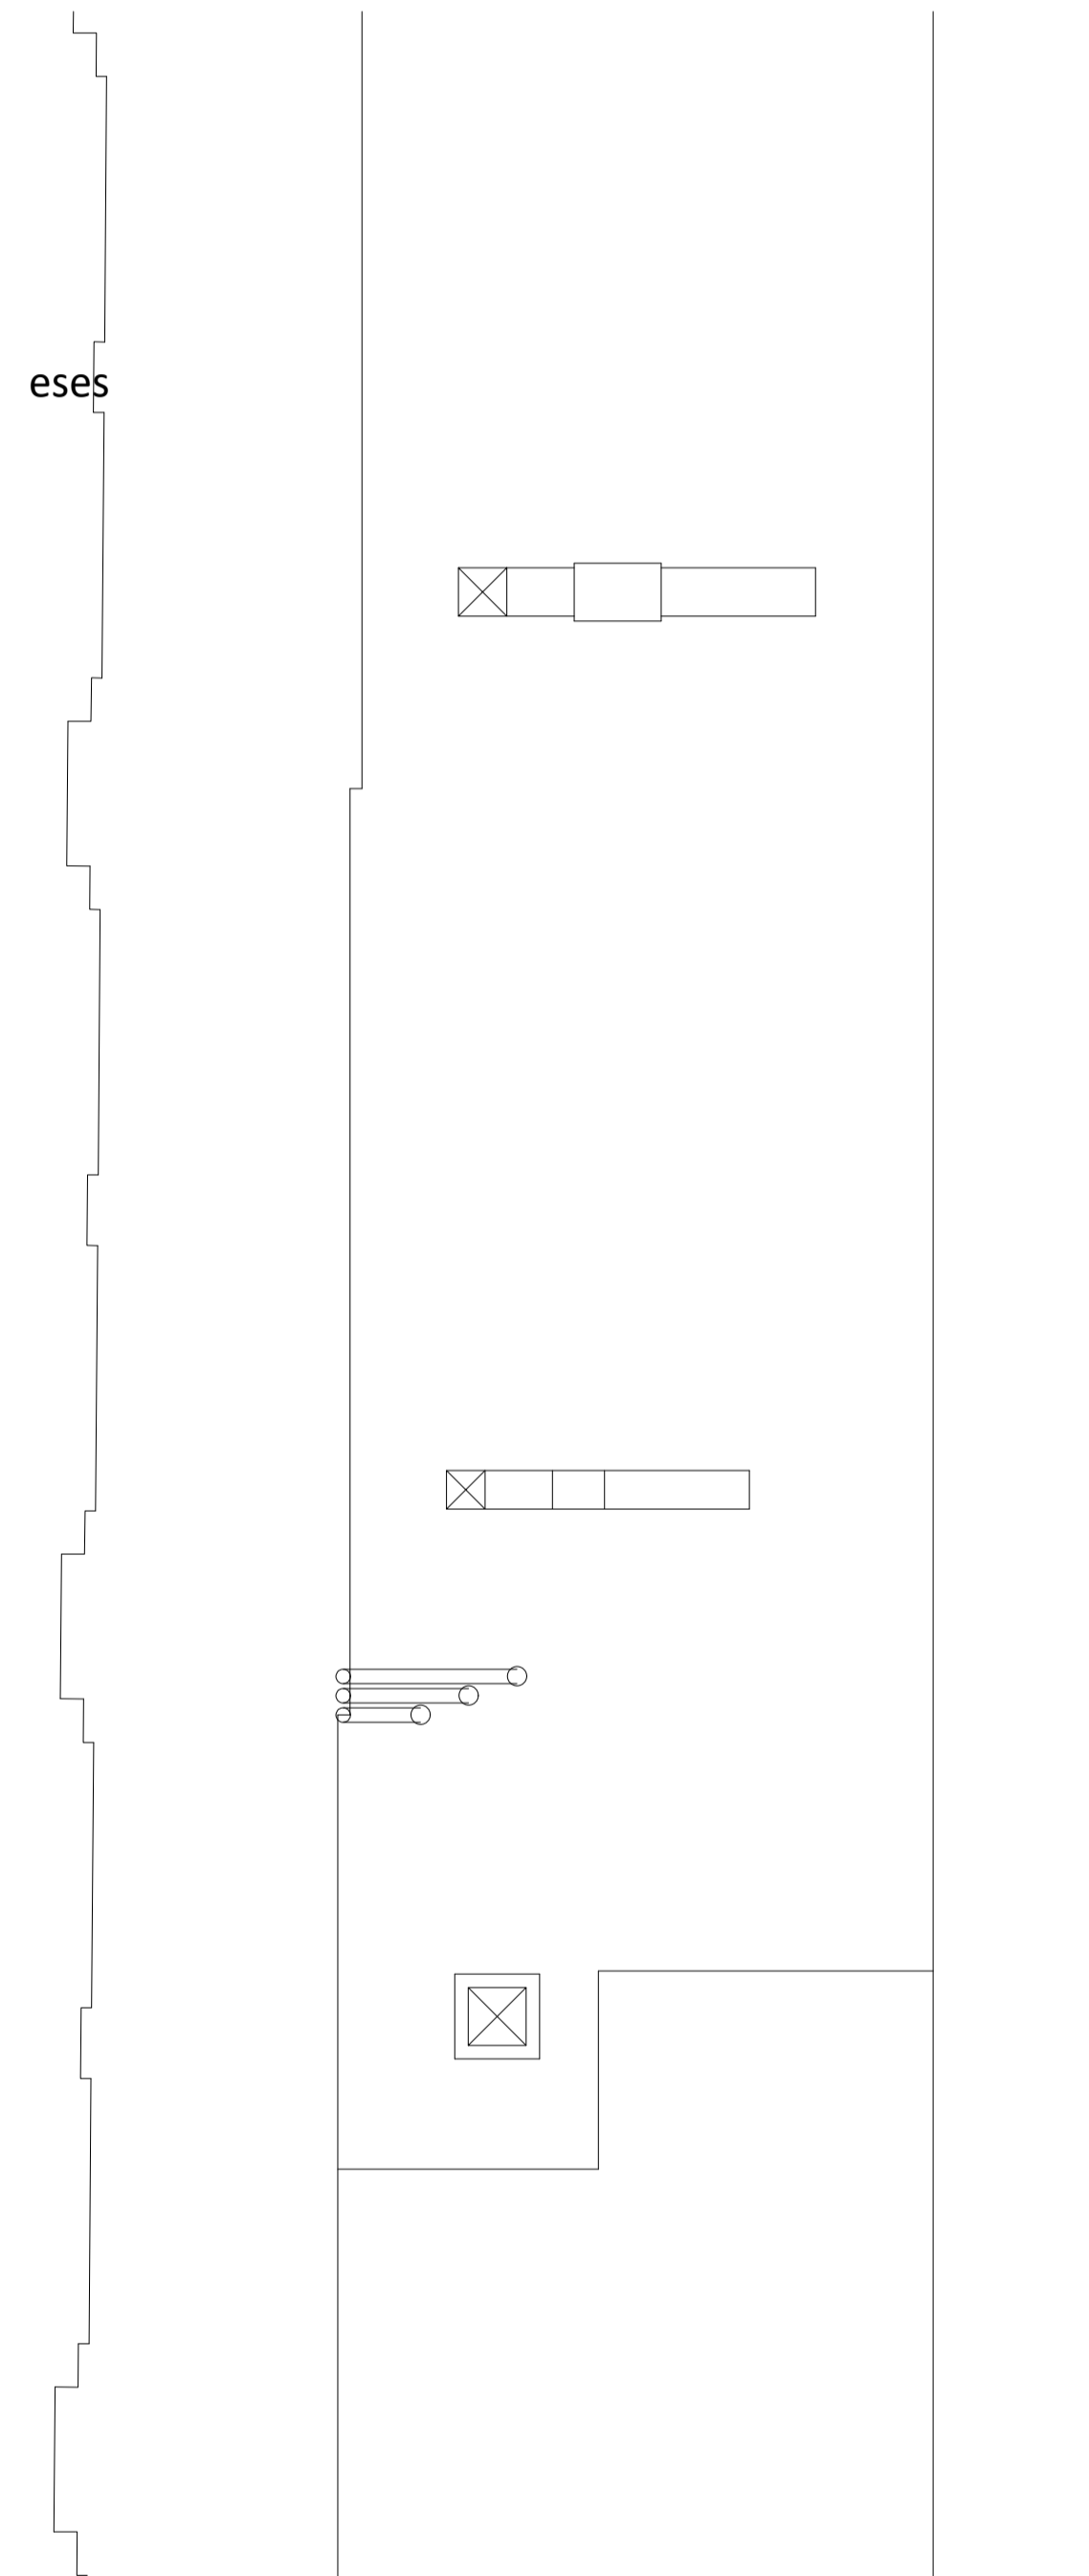

The terrace houses

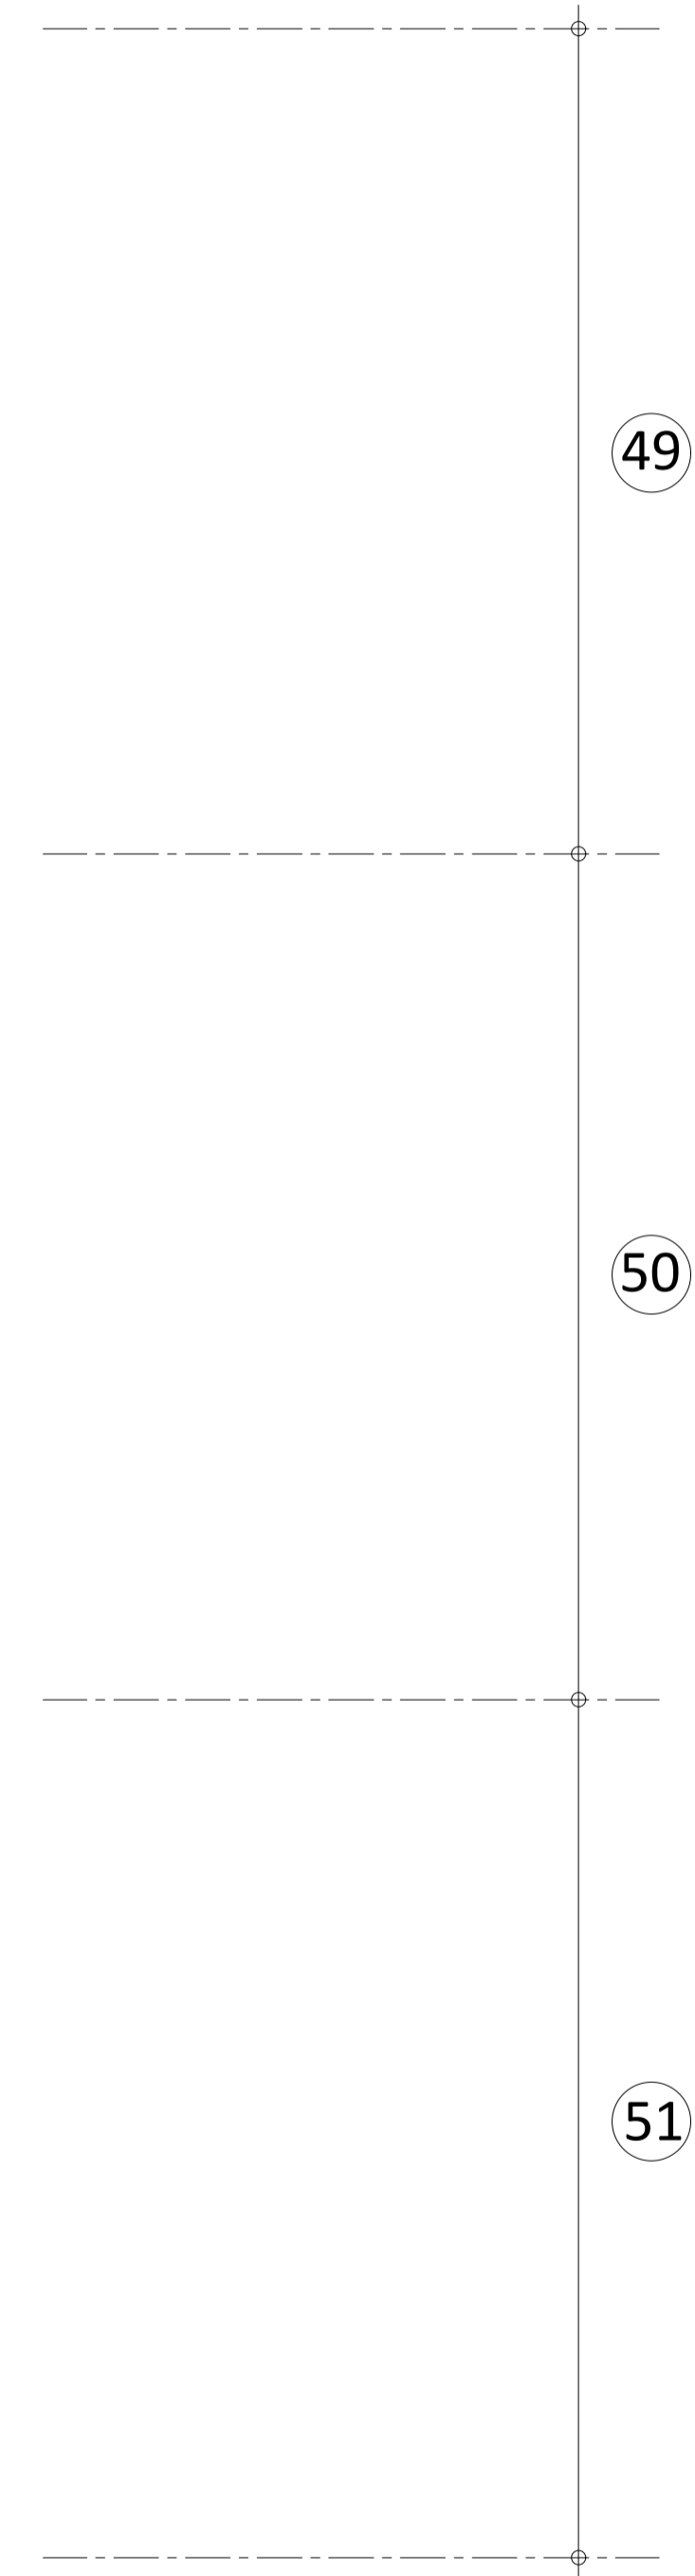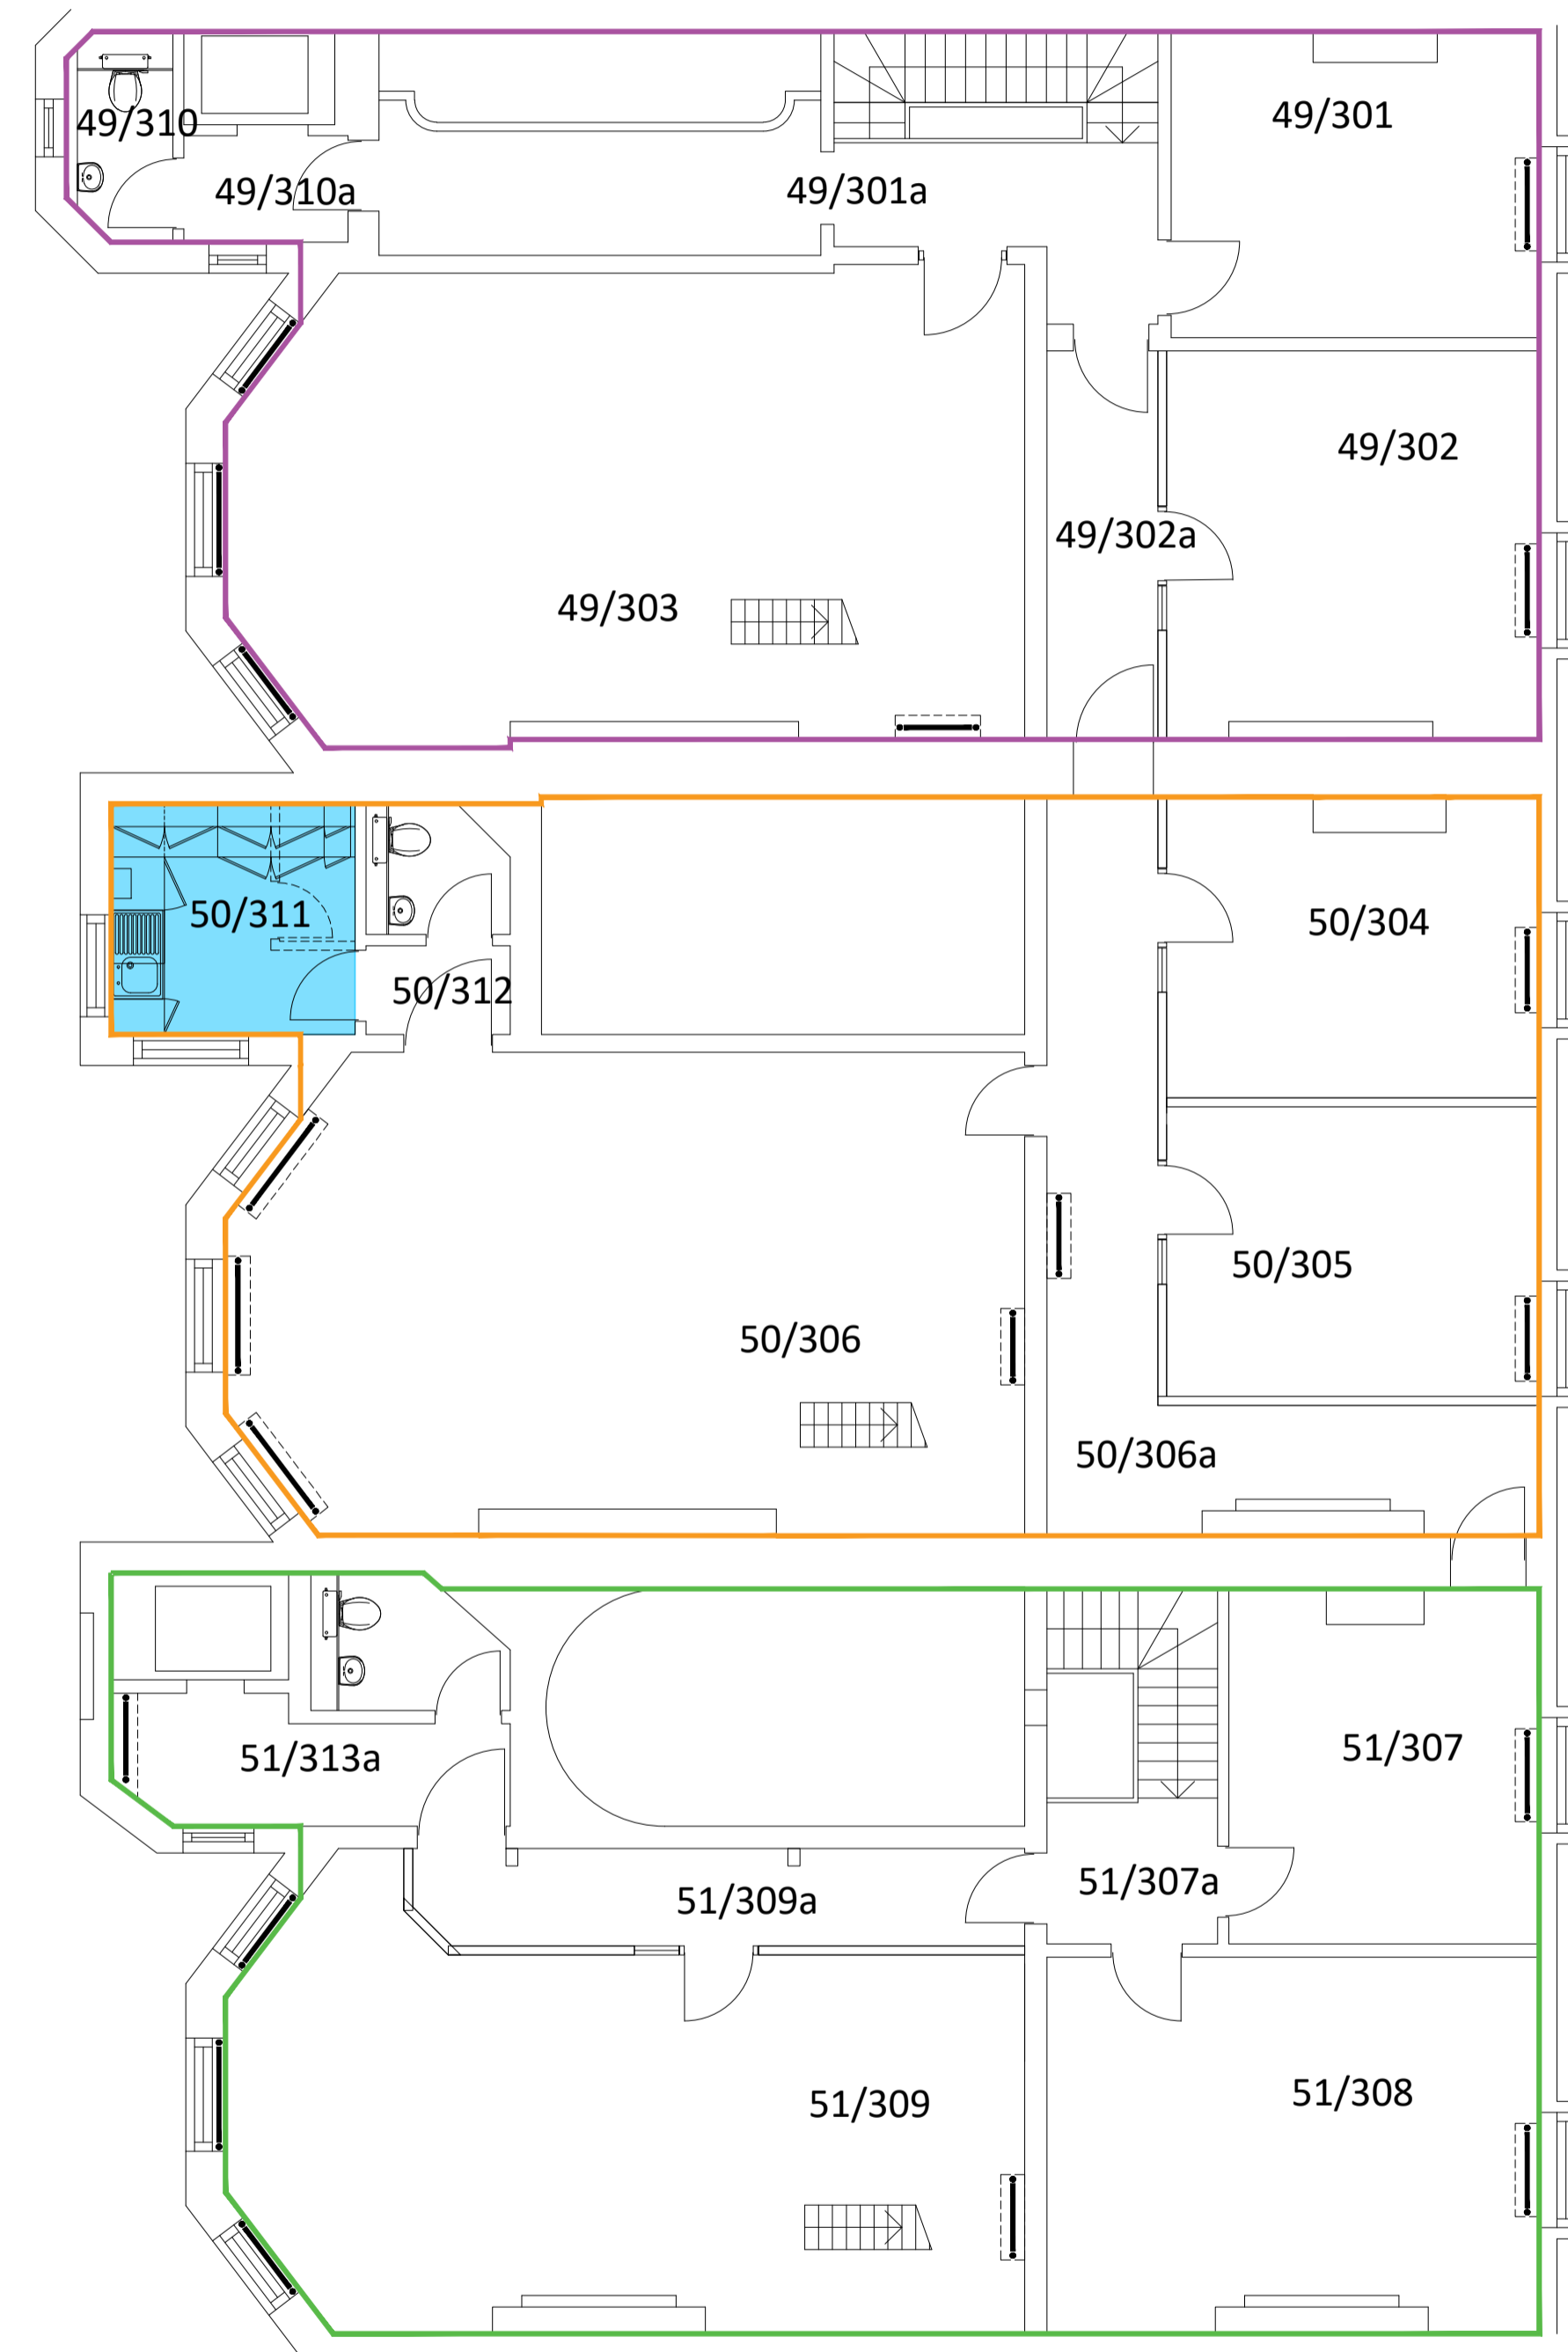

Rev	Date	Description	Chk
01	04.01.23	Areas highlighted	ZI
-	29.01.15	-	-

243 Brooklands Road
Weybridge
Surrey KT13 0RH

T 01932 850100
W www.dhpuk.co.uk



Project
Bloomsbury Publishing
49-51 Bedford Square London

Drawing
Existing Third Floor Plan

Drawn By	PF	Date	29.01.15
Project Manager	SP	Scale	NTS
Project No.	4499	Drawing No.	1004
		Stage/Rev	01