



The contractor must check dimensions on site. Only figured dimensions to be worked from.

Any discrepancies must be reported to the architect before proceeding


DRAWING CONVENTIONS:

For ease of reading, View Tags (Elevation, Section markers etc.) indicate last 4 digits of Document no. only


NOTES:

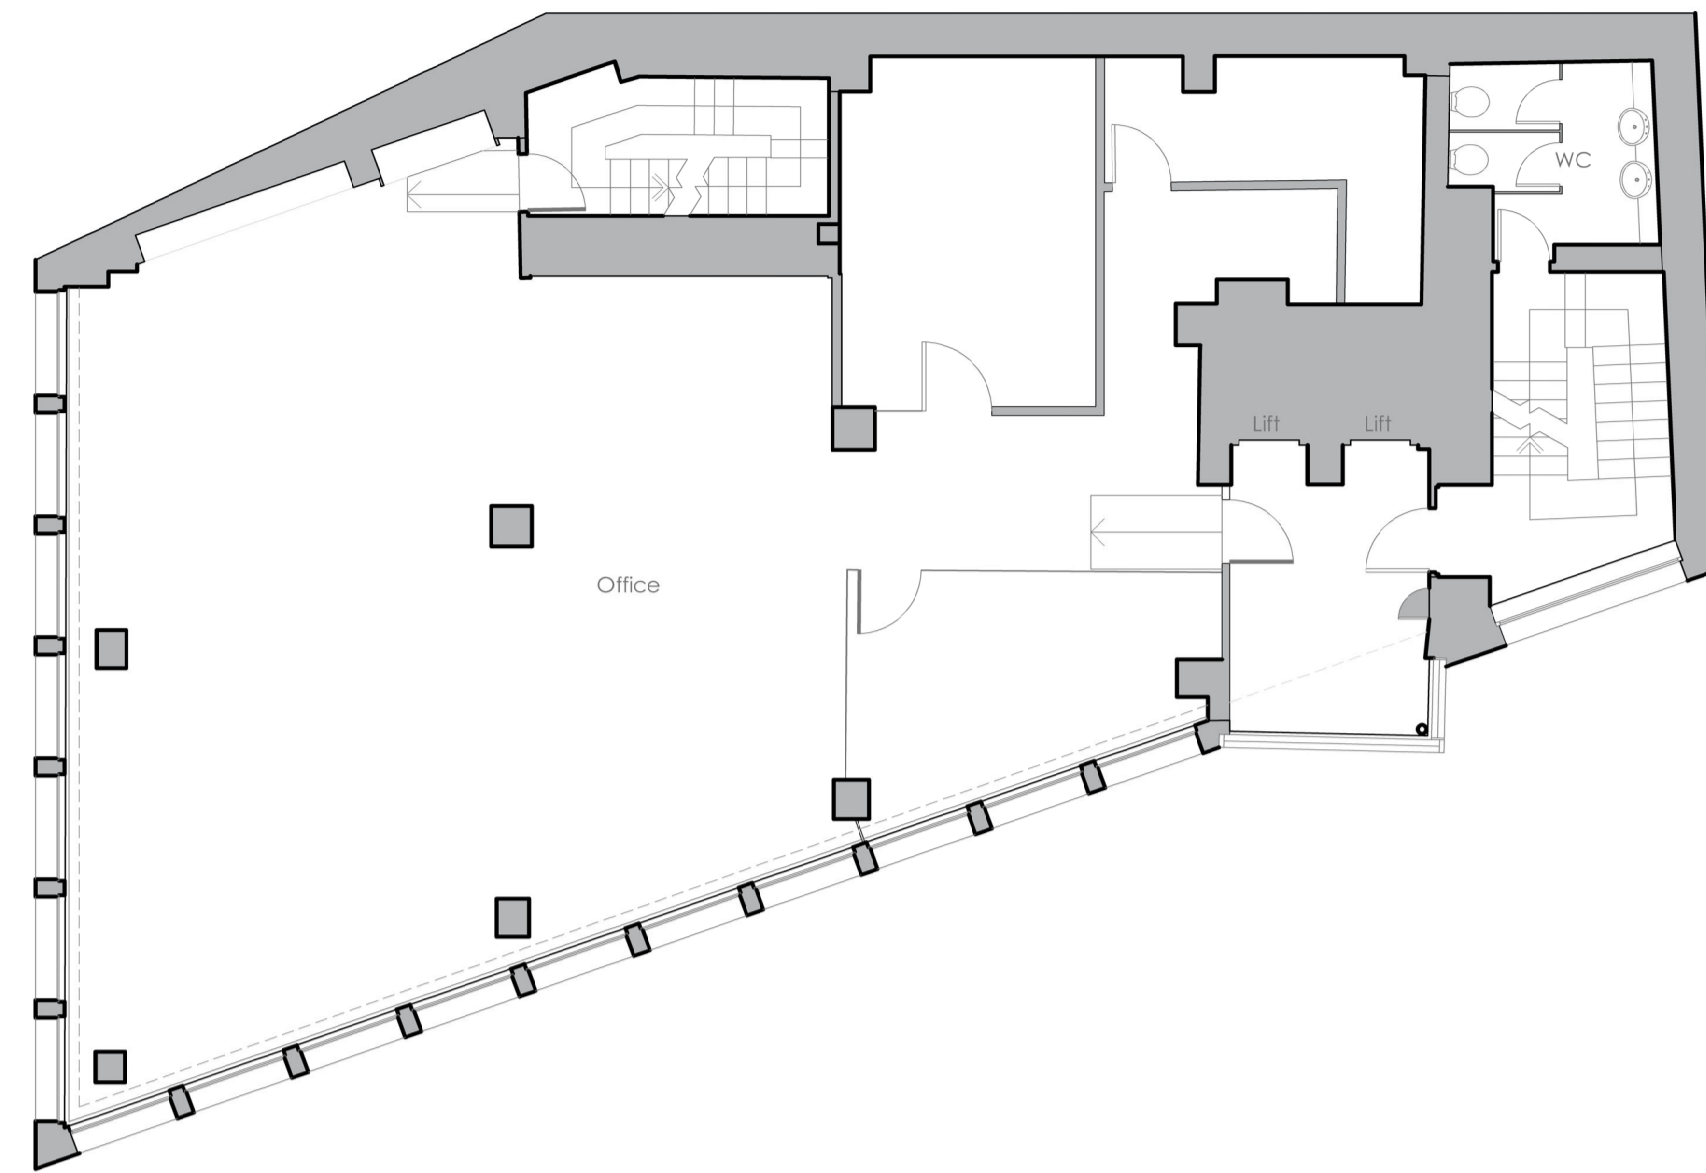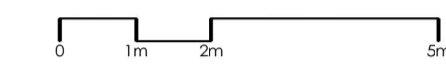

3 Existing Typical Floor Plan
1 : 100

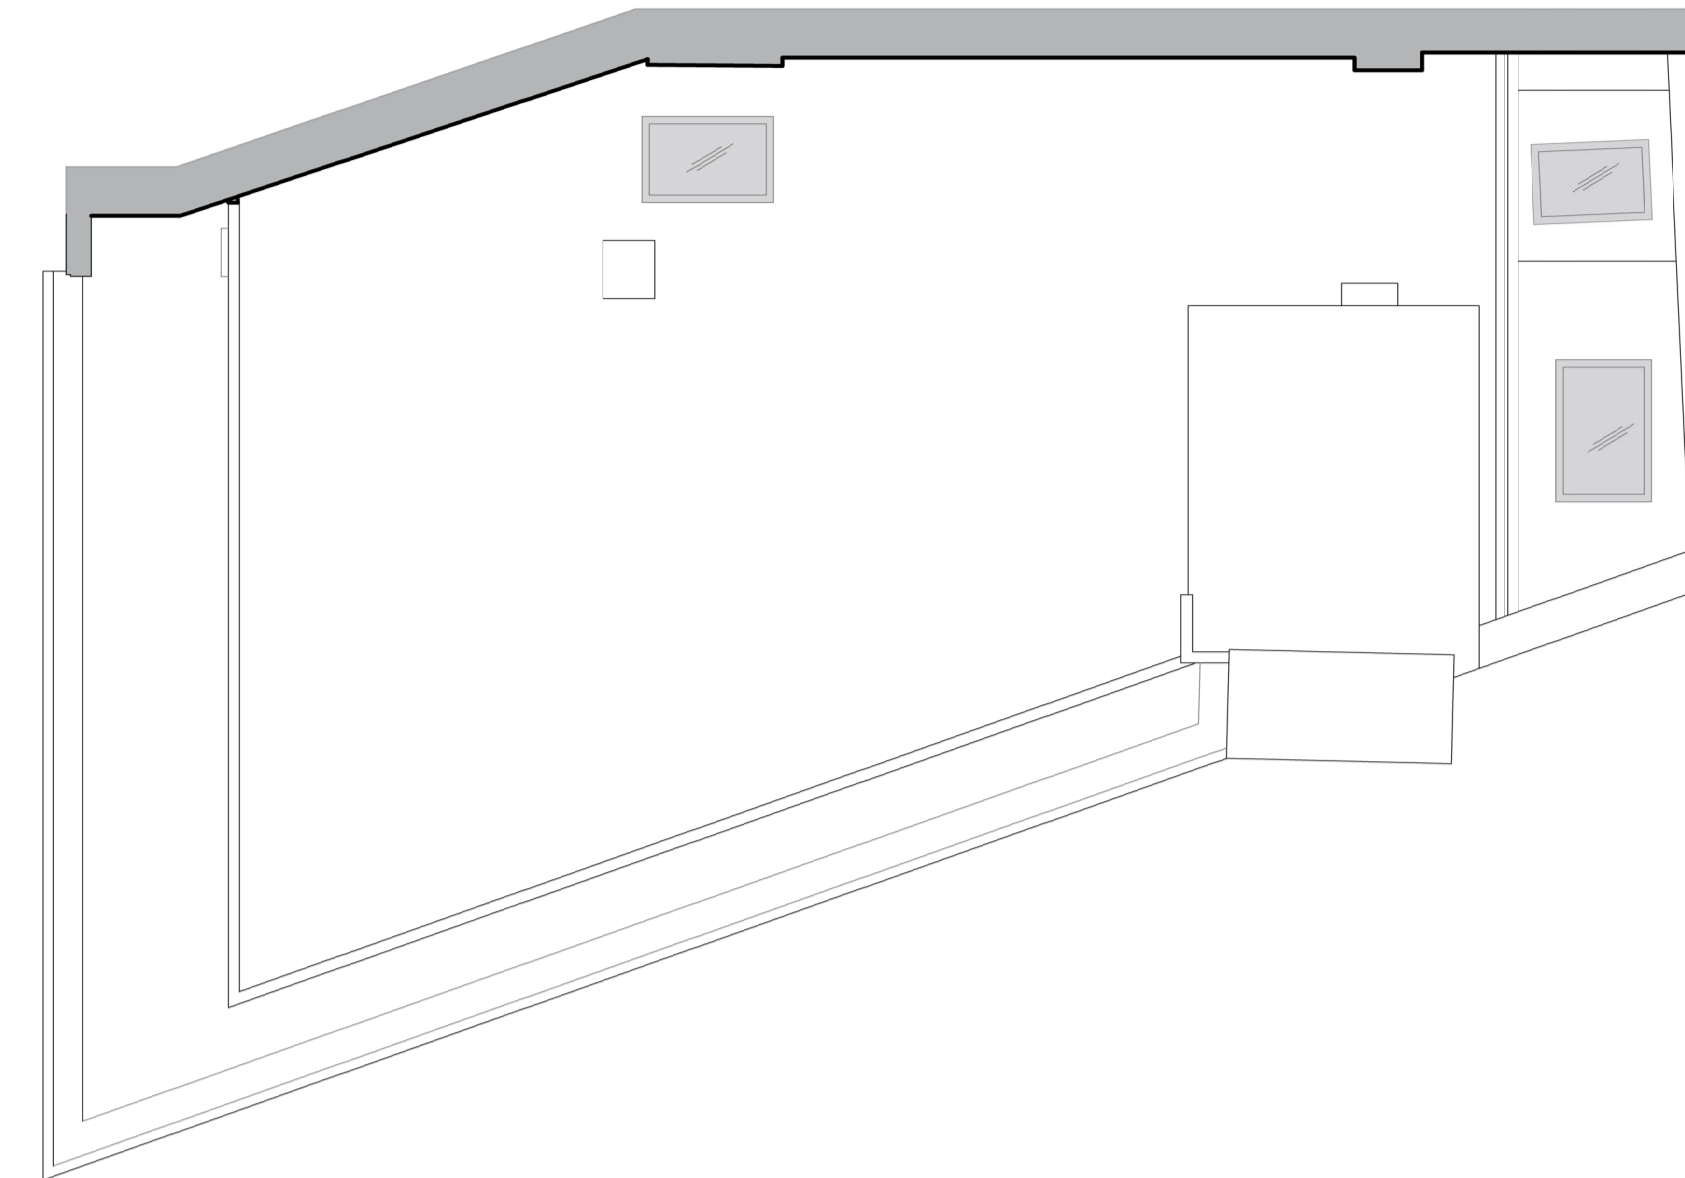


4 Existing Roof Plan
1 : 100

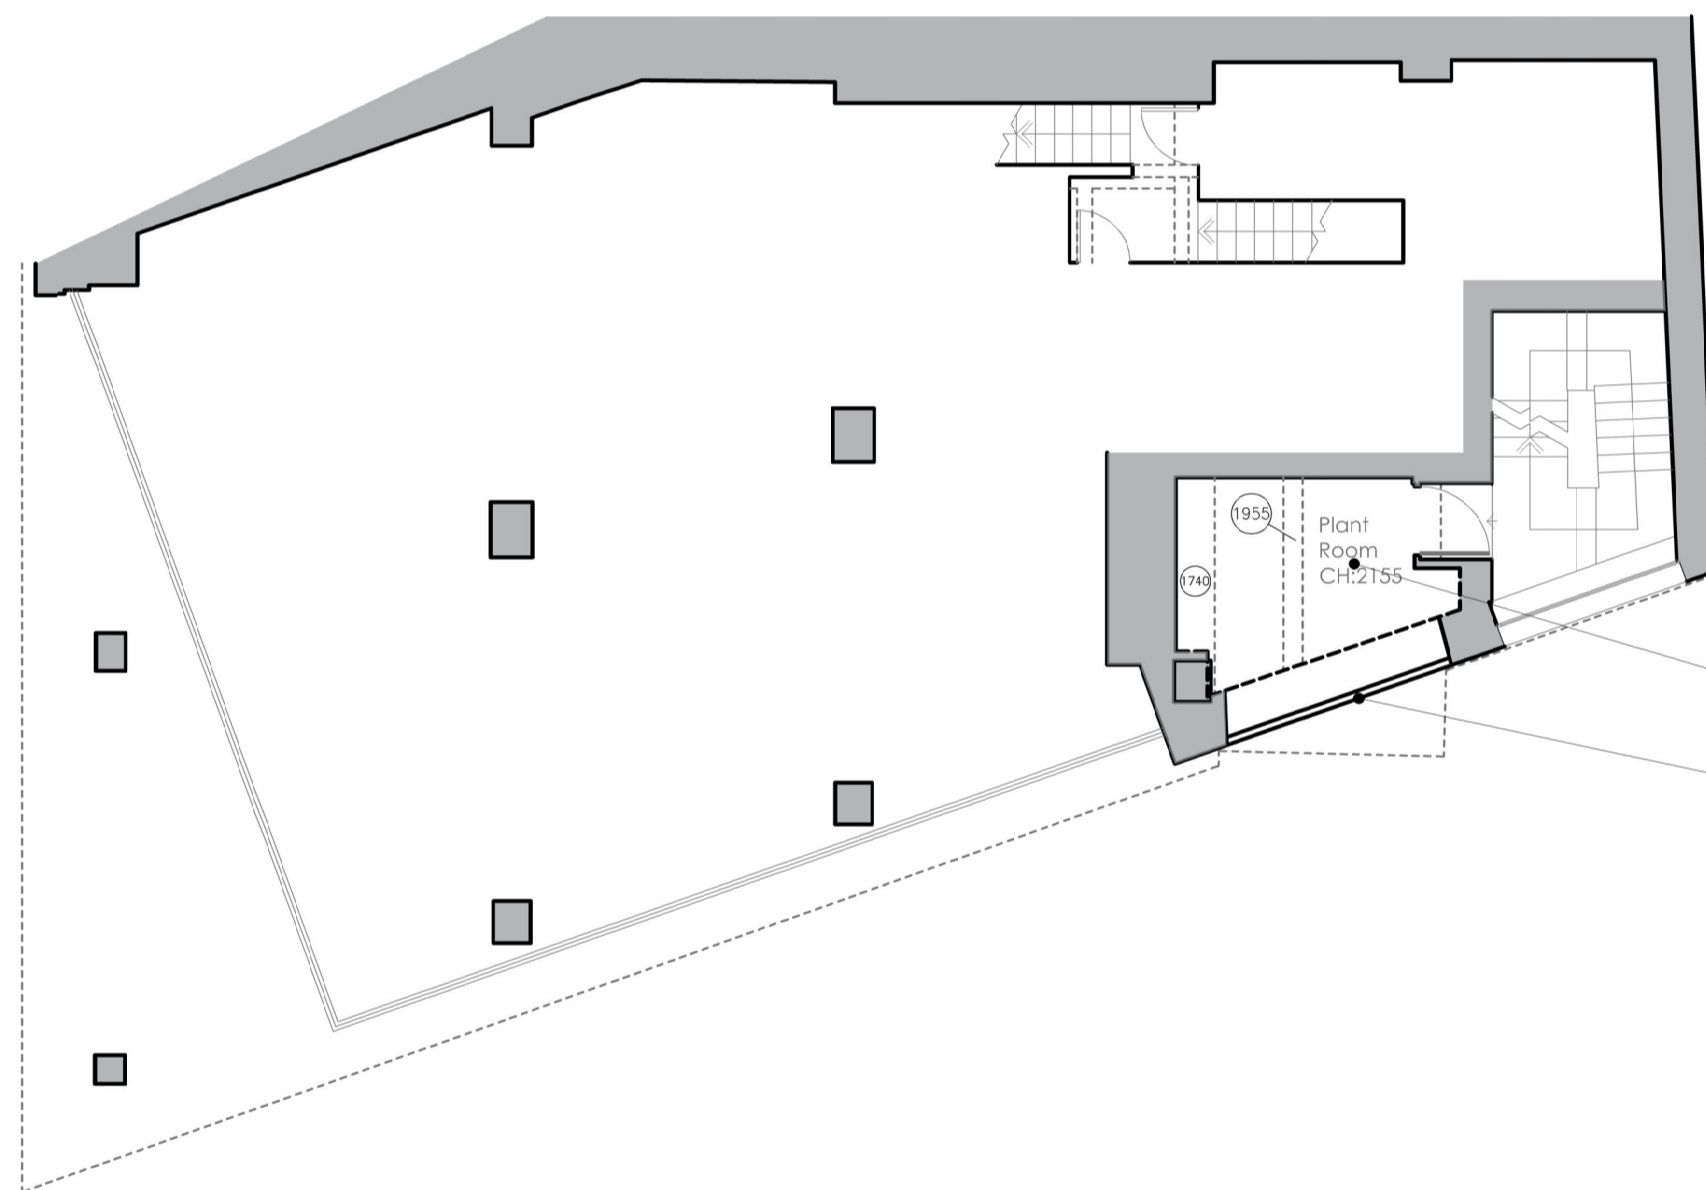

Existing plant room to be removed

Existing louvre to be removed

2 Existing Mezzanine Floor Plan
1 : 100

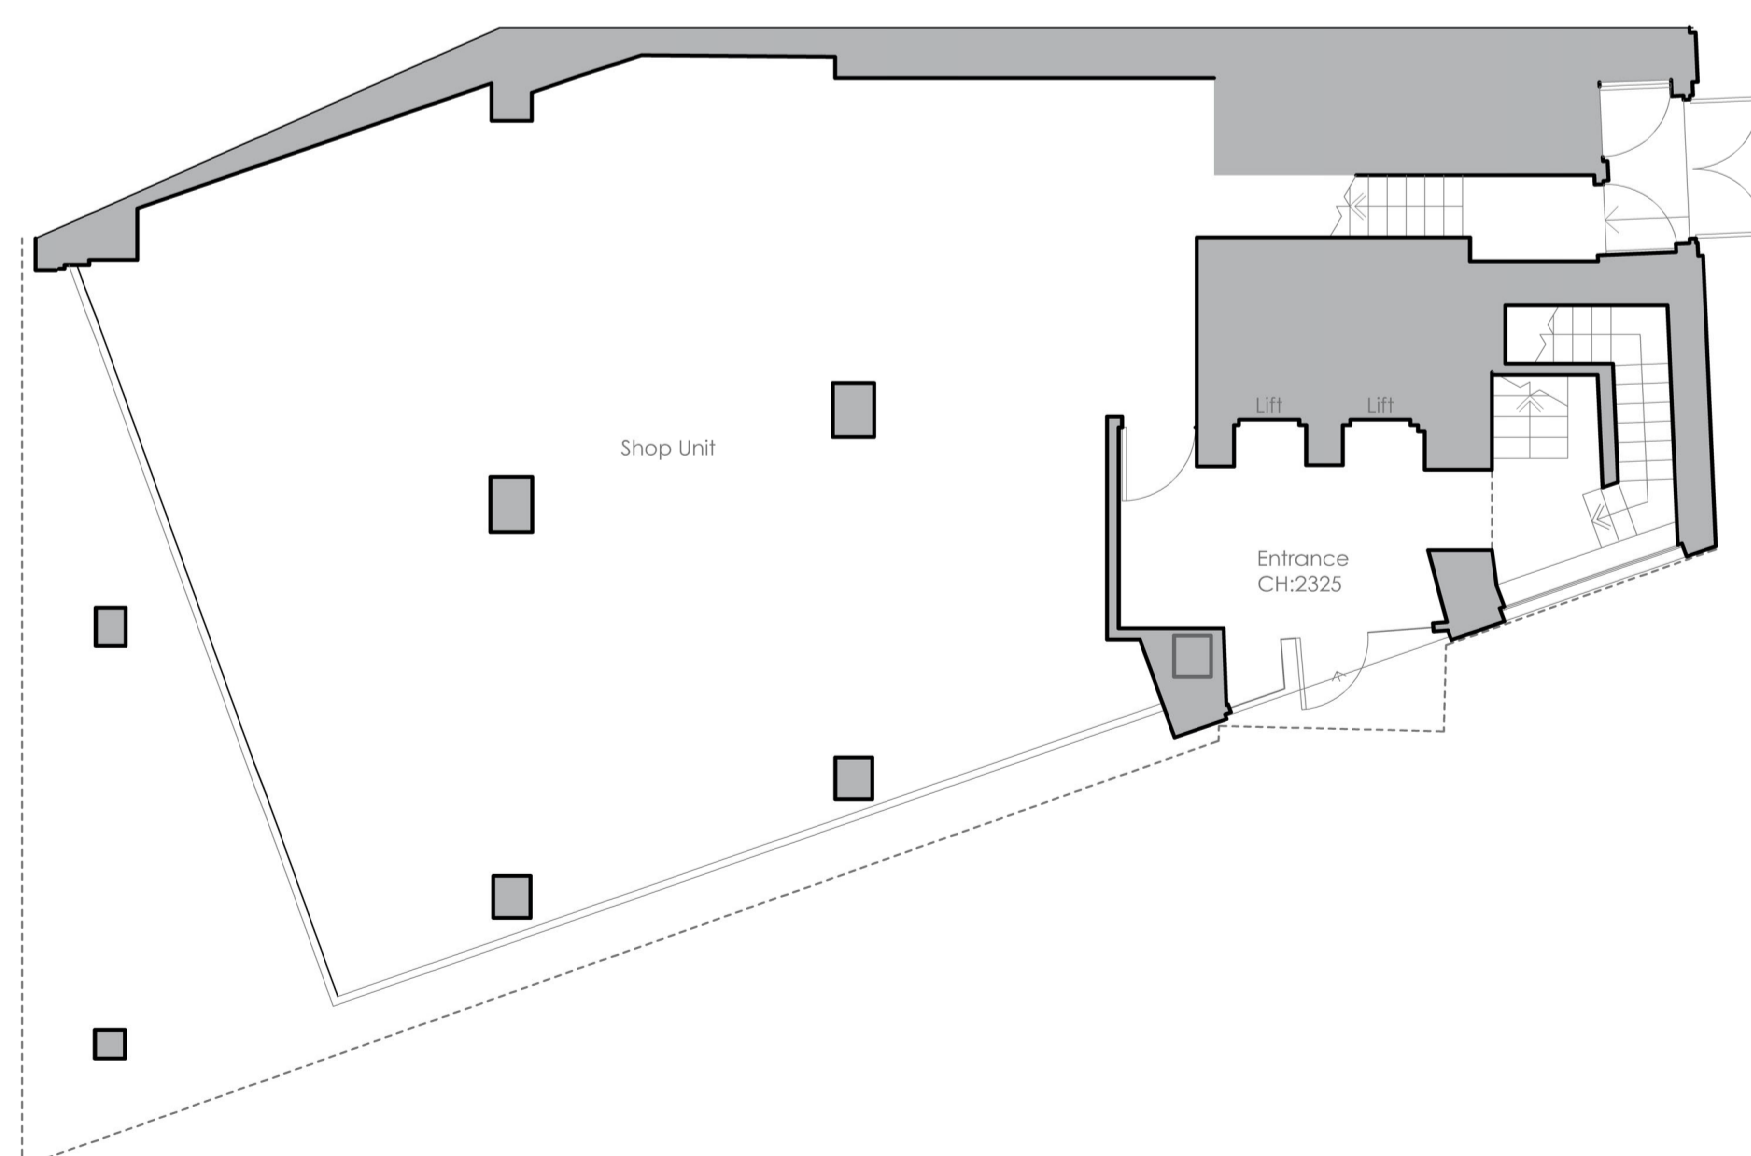

1 Existing Ground Floor Plan
1 : 100

A	Planning Issue	21.12.2022	GTH
Rev.	Description	Date	Checked by

REVISIONS



PROJECT TITLE:
New Oxford Street

DOCUMENT TITLE:
Existing Plans

DRAWING NO.: 155-GTH-01-ZZ-DR-A-41201 | STATUS: P1 | REVISION: A | SCALE @ A1: 1:100

FIRST ISSUE DATE:
21/12/22

This drawing is © copyright by Richard Hopkinson Architects and Platform 5 Architects LLP