




3 Proposed Typical Floor Plan
1 : 100

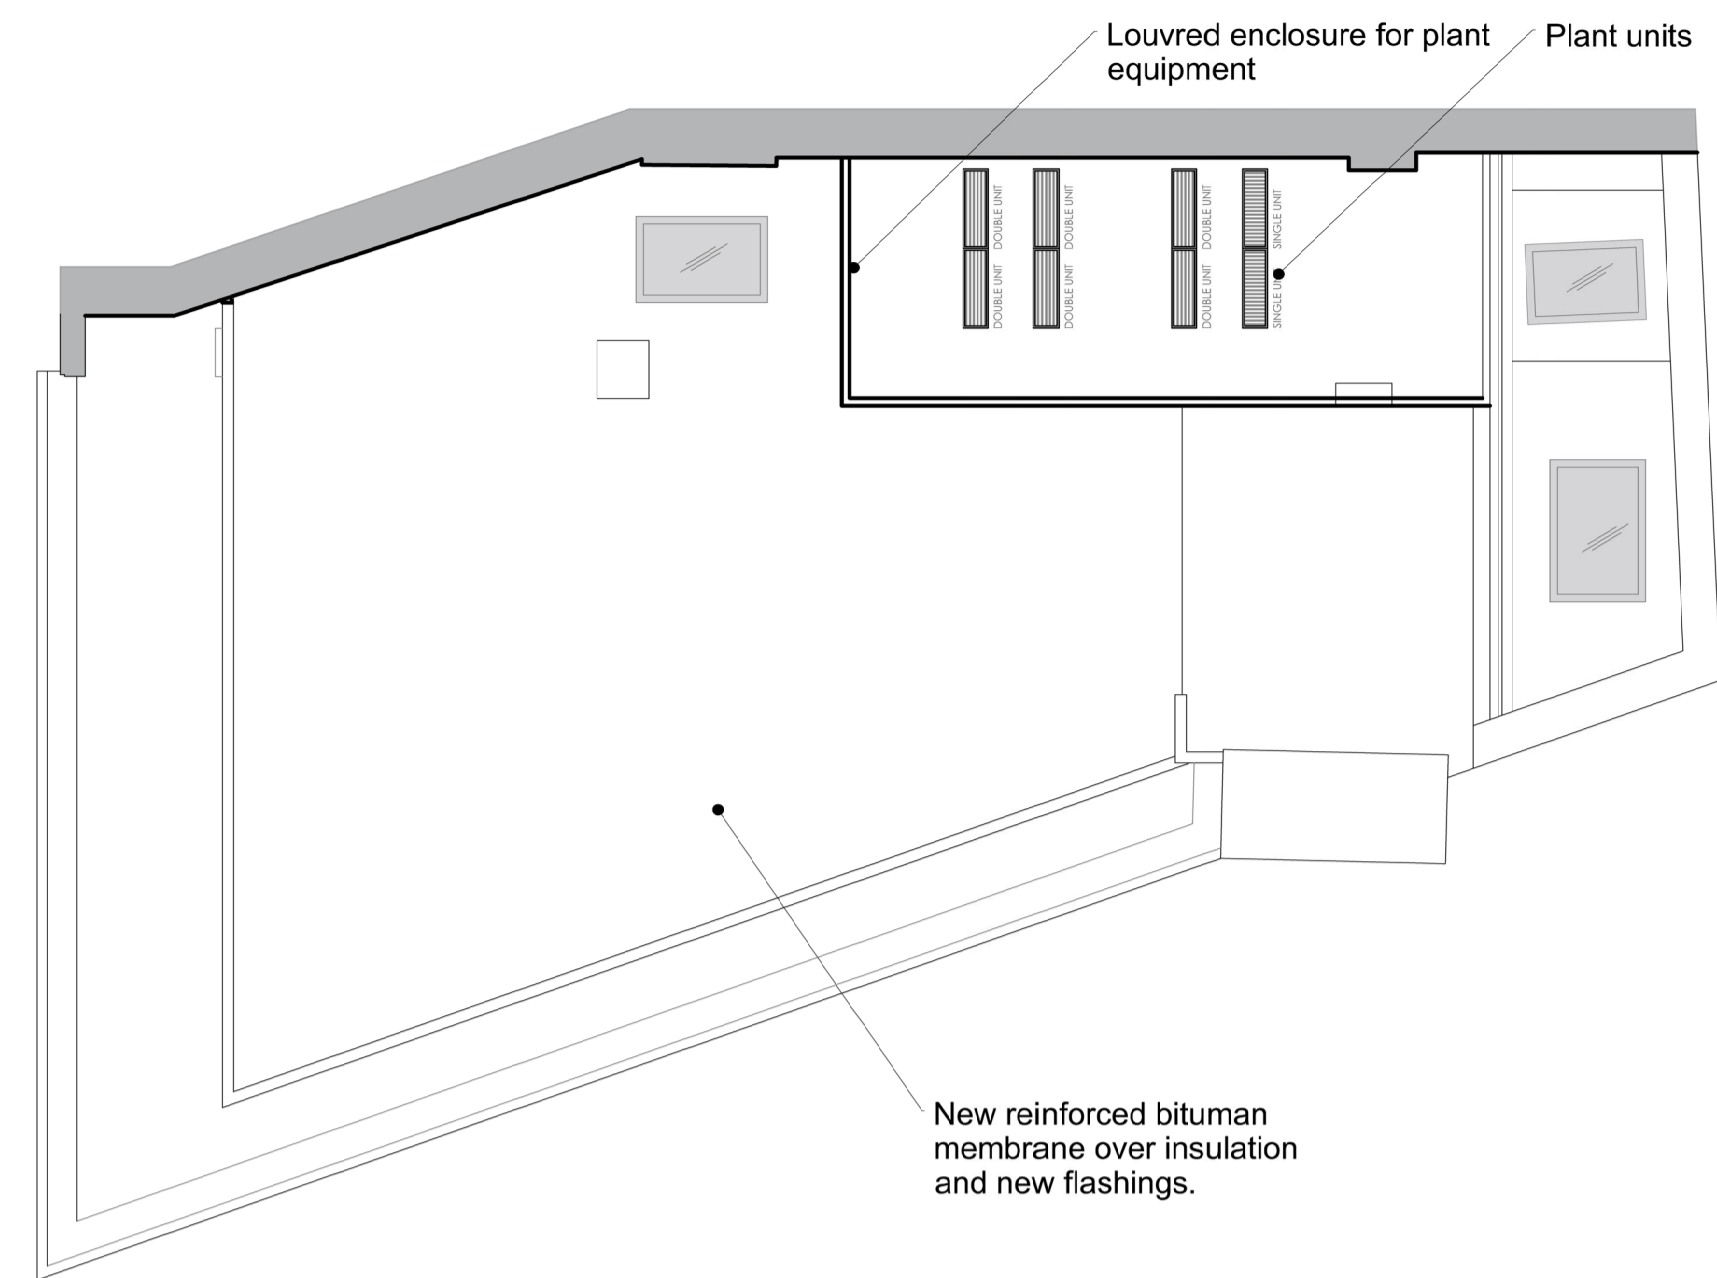

4 Proposed Roof Plan
1 : 100

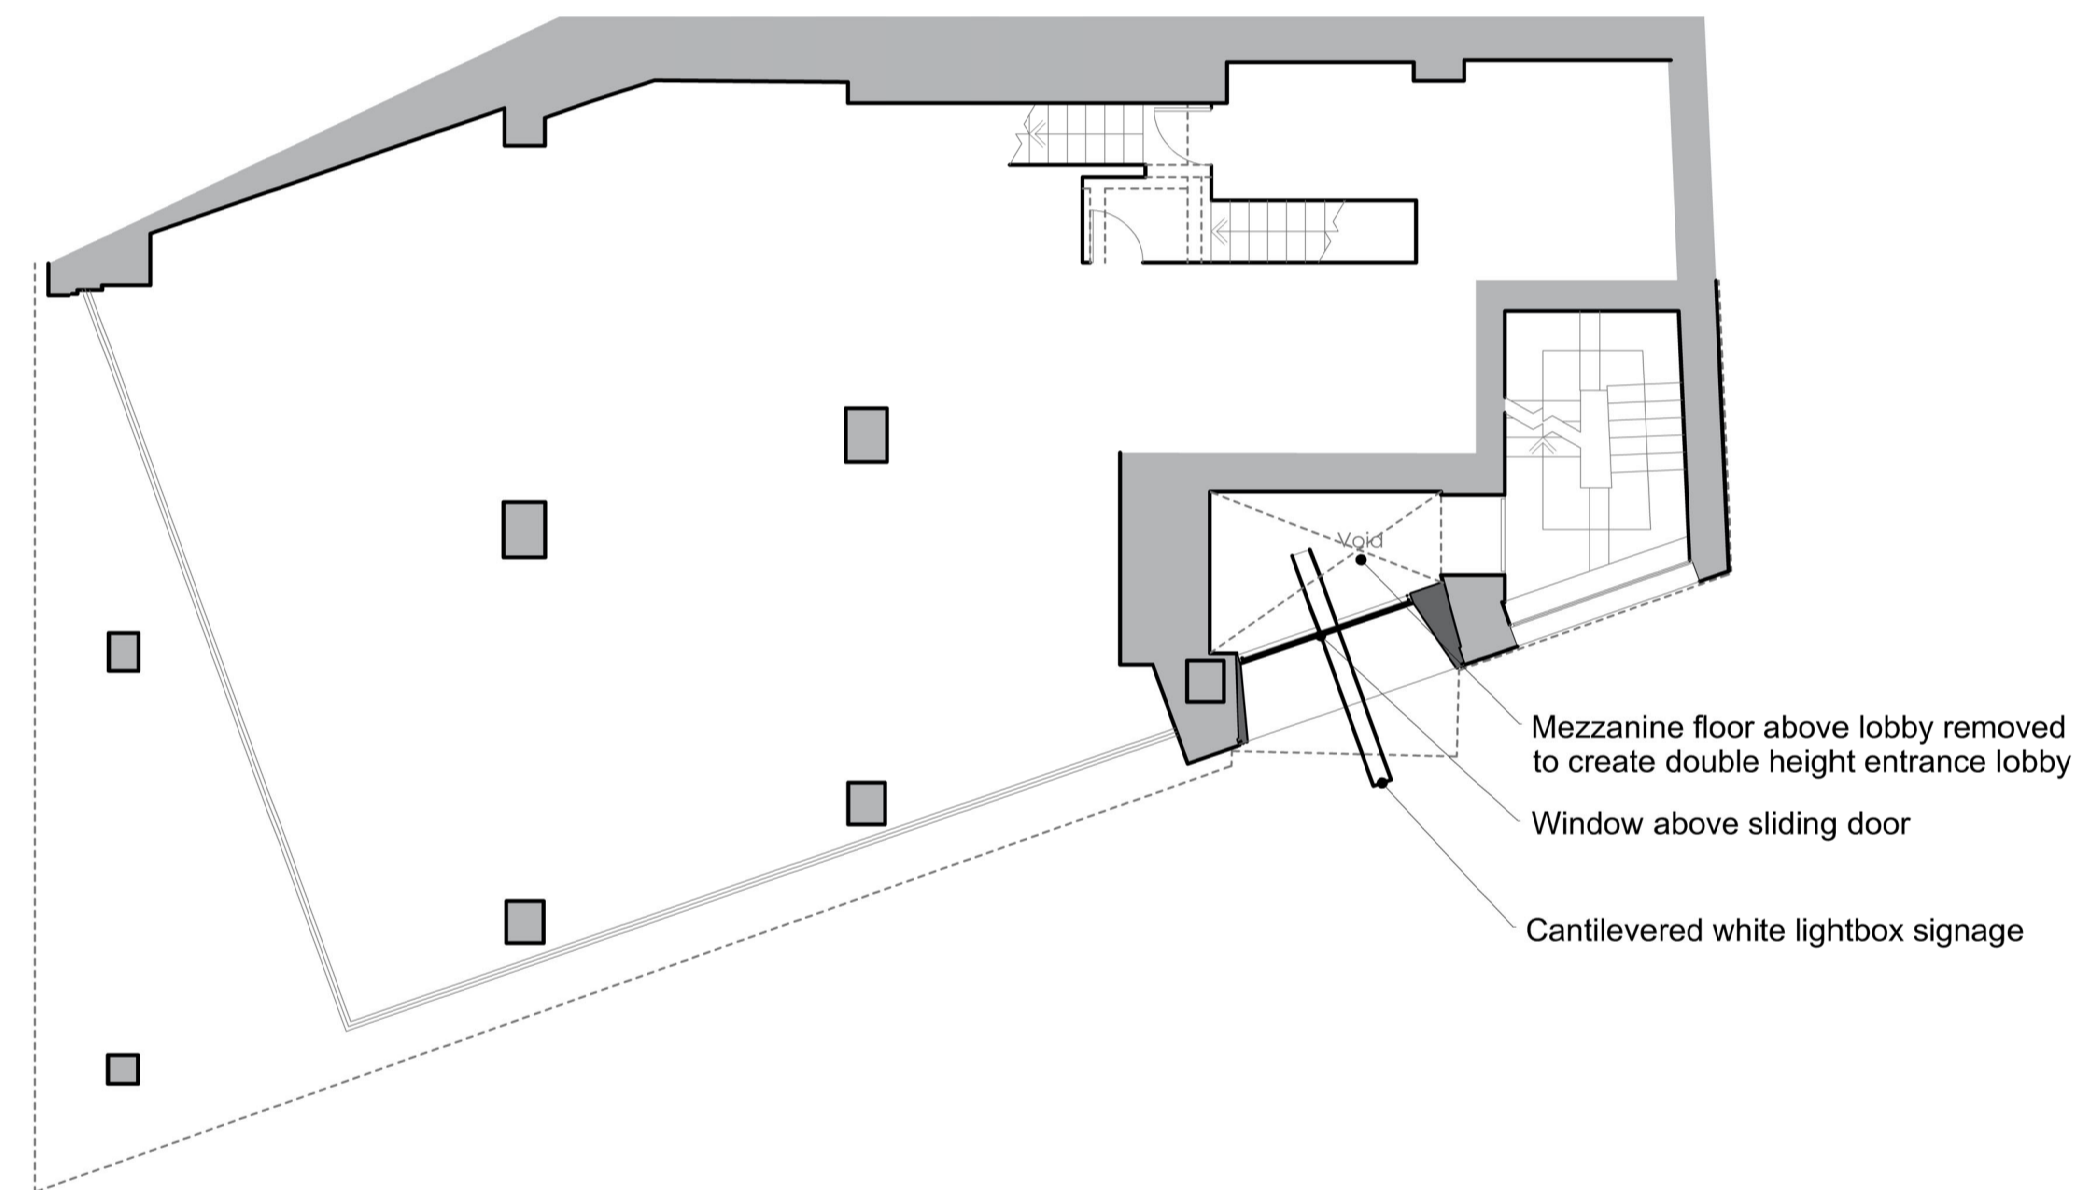

2 Proposed Mezzanine Floor Plan
1 : 100

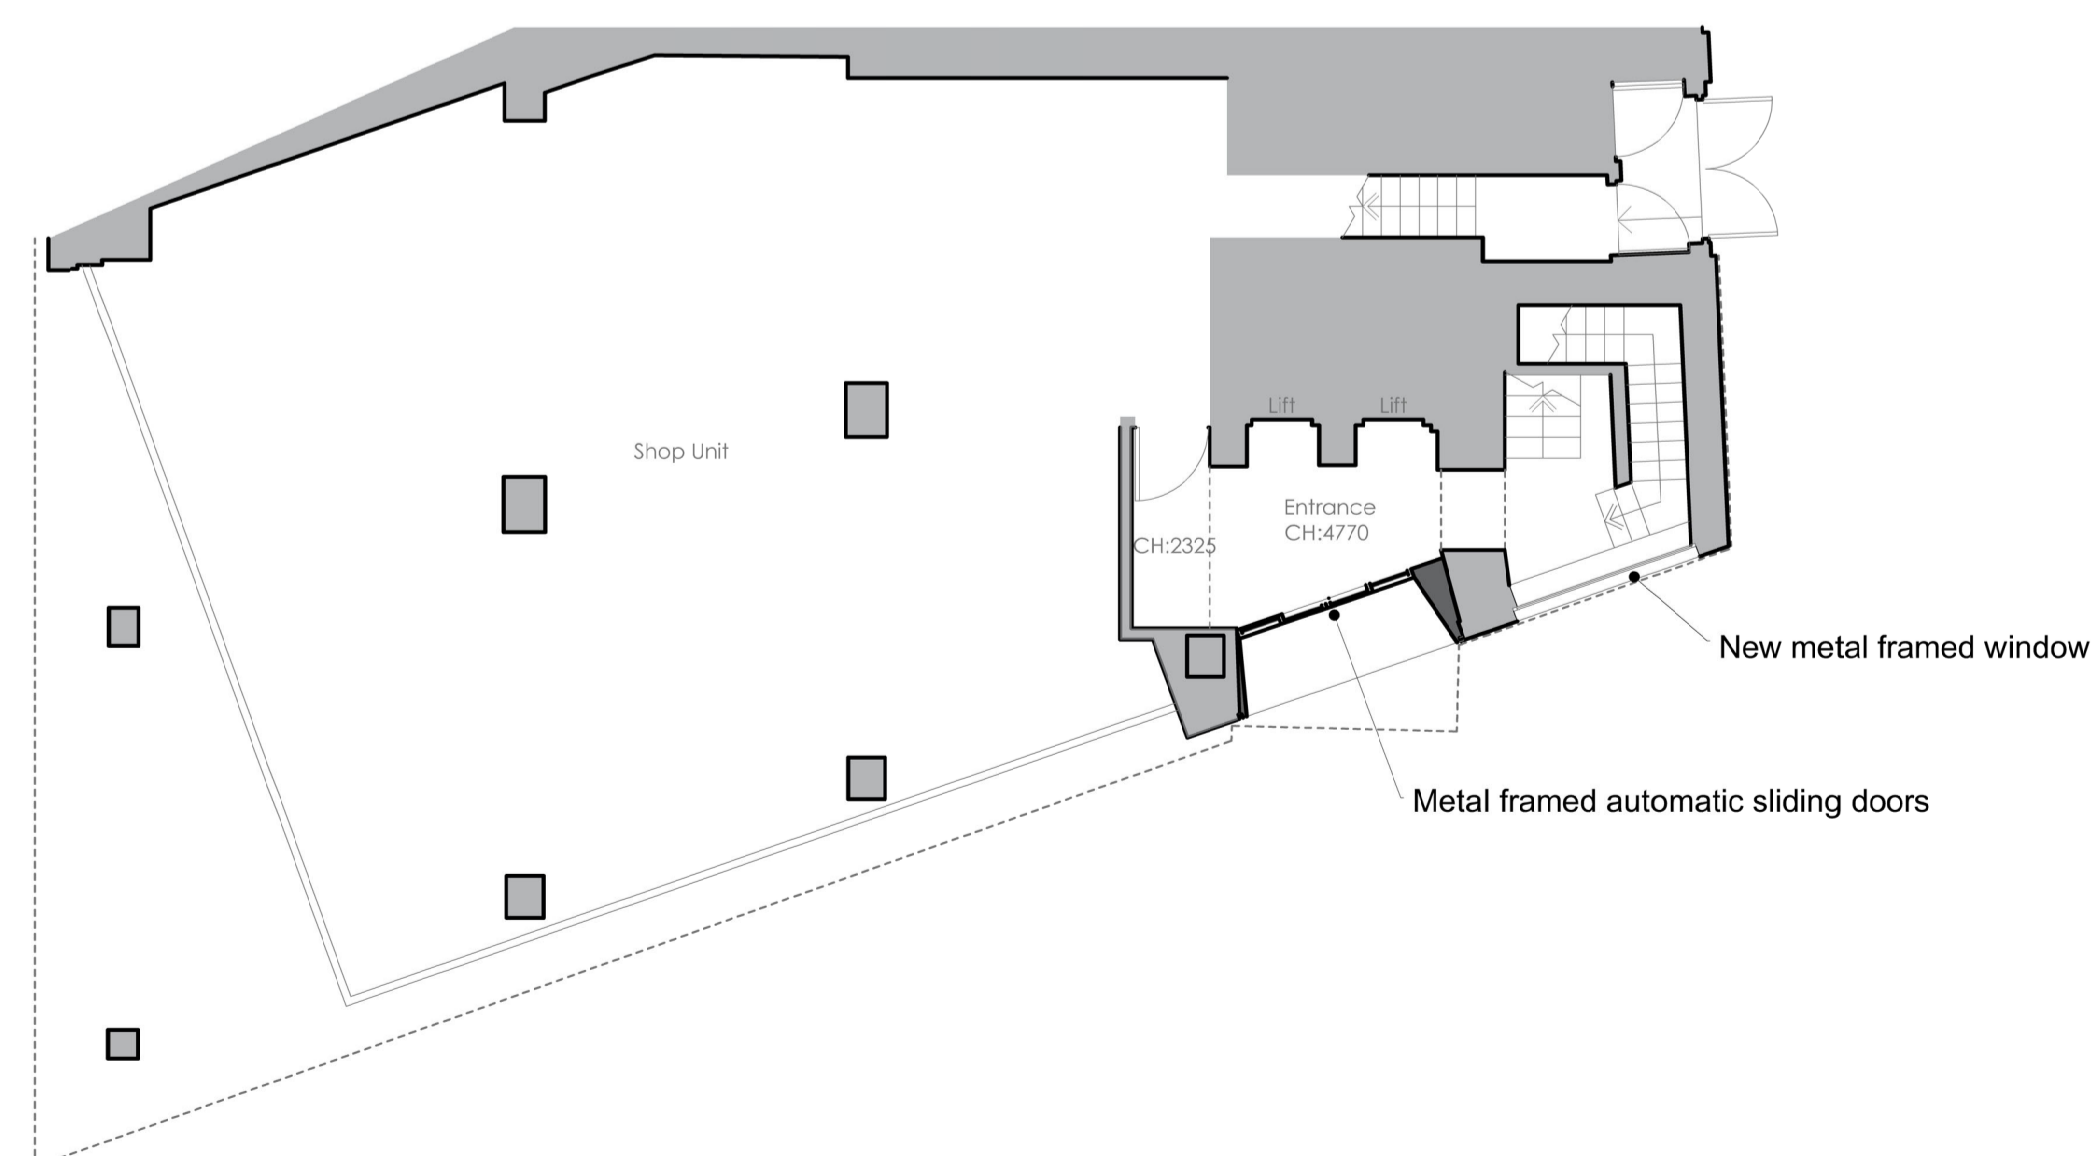

1 Proposed Ground Floor Plan
1 : 100

Zone: 01 Status: P1

The contractor must check dimensions on site. Only figured dimensions to be worked from.
Any discrepancies must be reported to the architect before proceeding

DRAWING CONVENTIONS:
For ease of reading, View Tags (Elevation, Section markers etc.) indicate last 4 digits of Document no. only

NOTES:
0 1m 2m 5m

Rev.	Description	Date	Checked by
A	Planning Issue	21.12.2022	GTH

REVISIONS



PROJECT TITLE: New Oxford Street
DOCUMENT TITLE: Proposed Plans
DRAWING NO.: 155-GTH-01-ZZ-DR-A-41205 P1 A SCALE @ A1: 1:100
FIRST ISSUE DATE: 21/12/22
This drawing is © copyright by Richard Hopkinson Architects and Platform 5 Architects LLP