


Existing Window WG.01

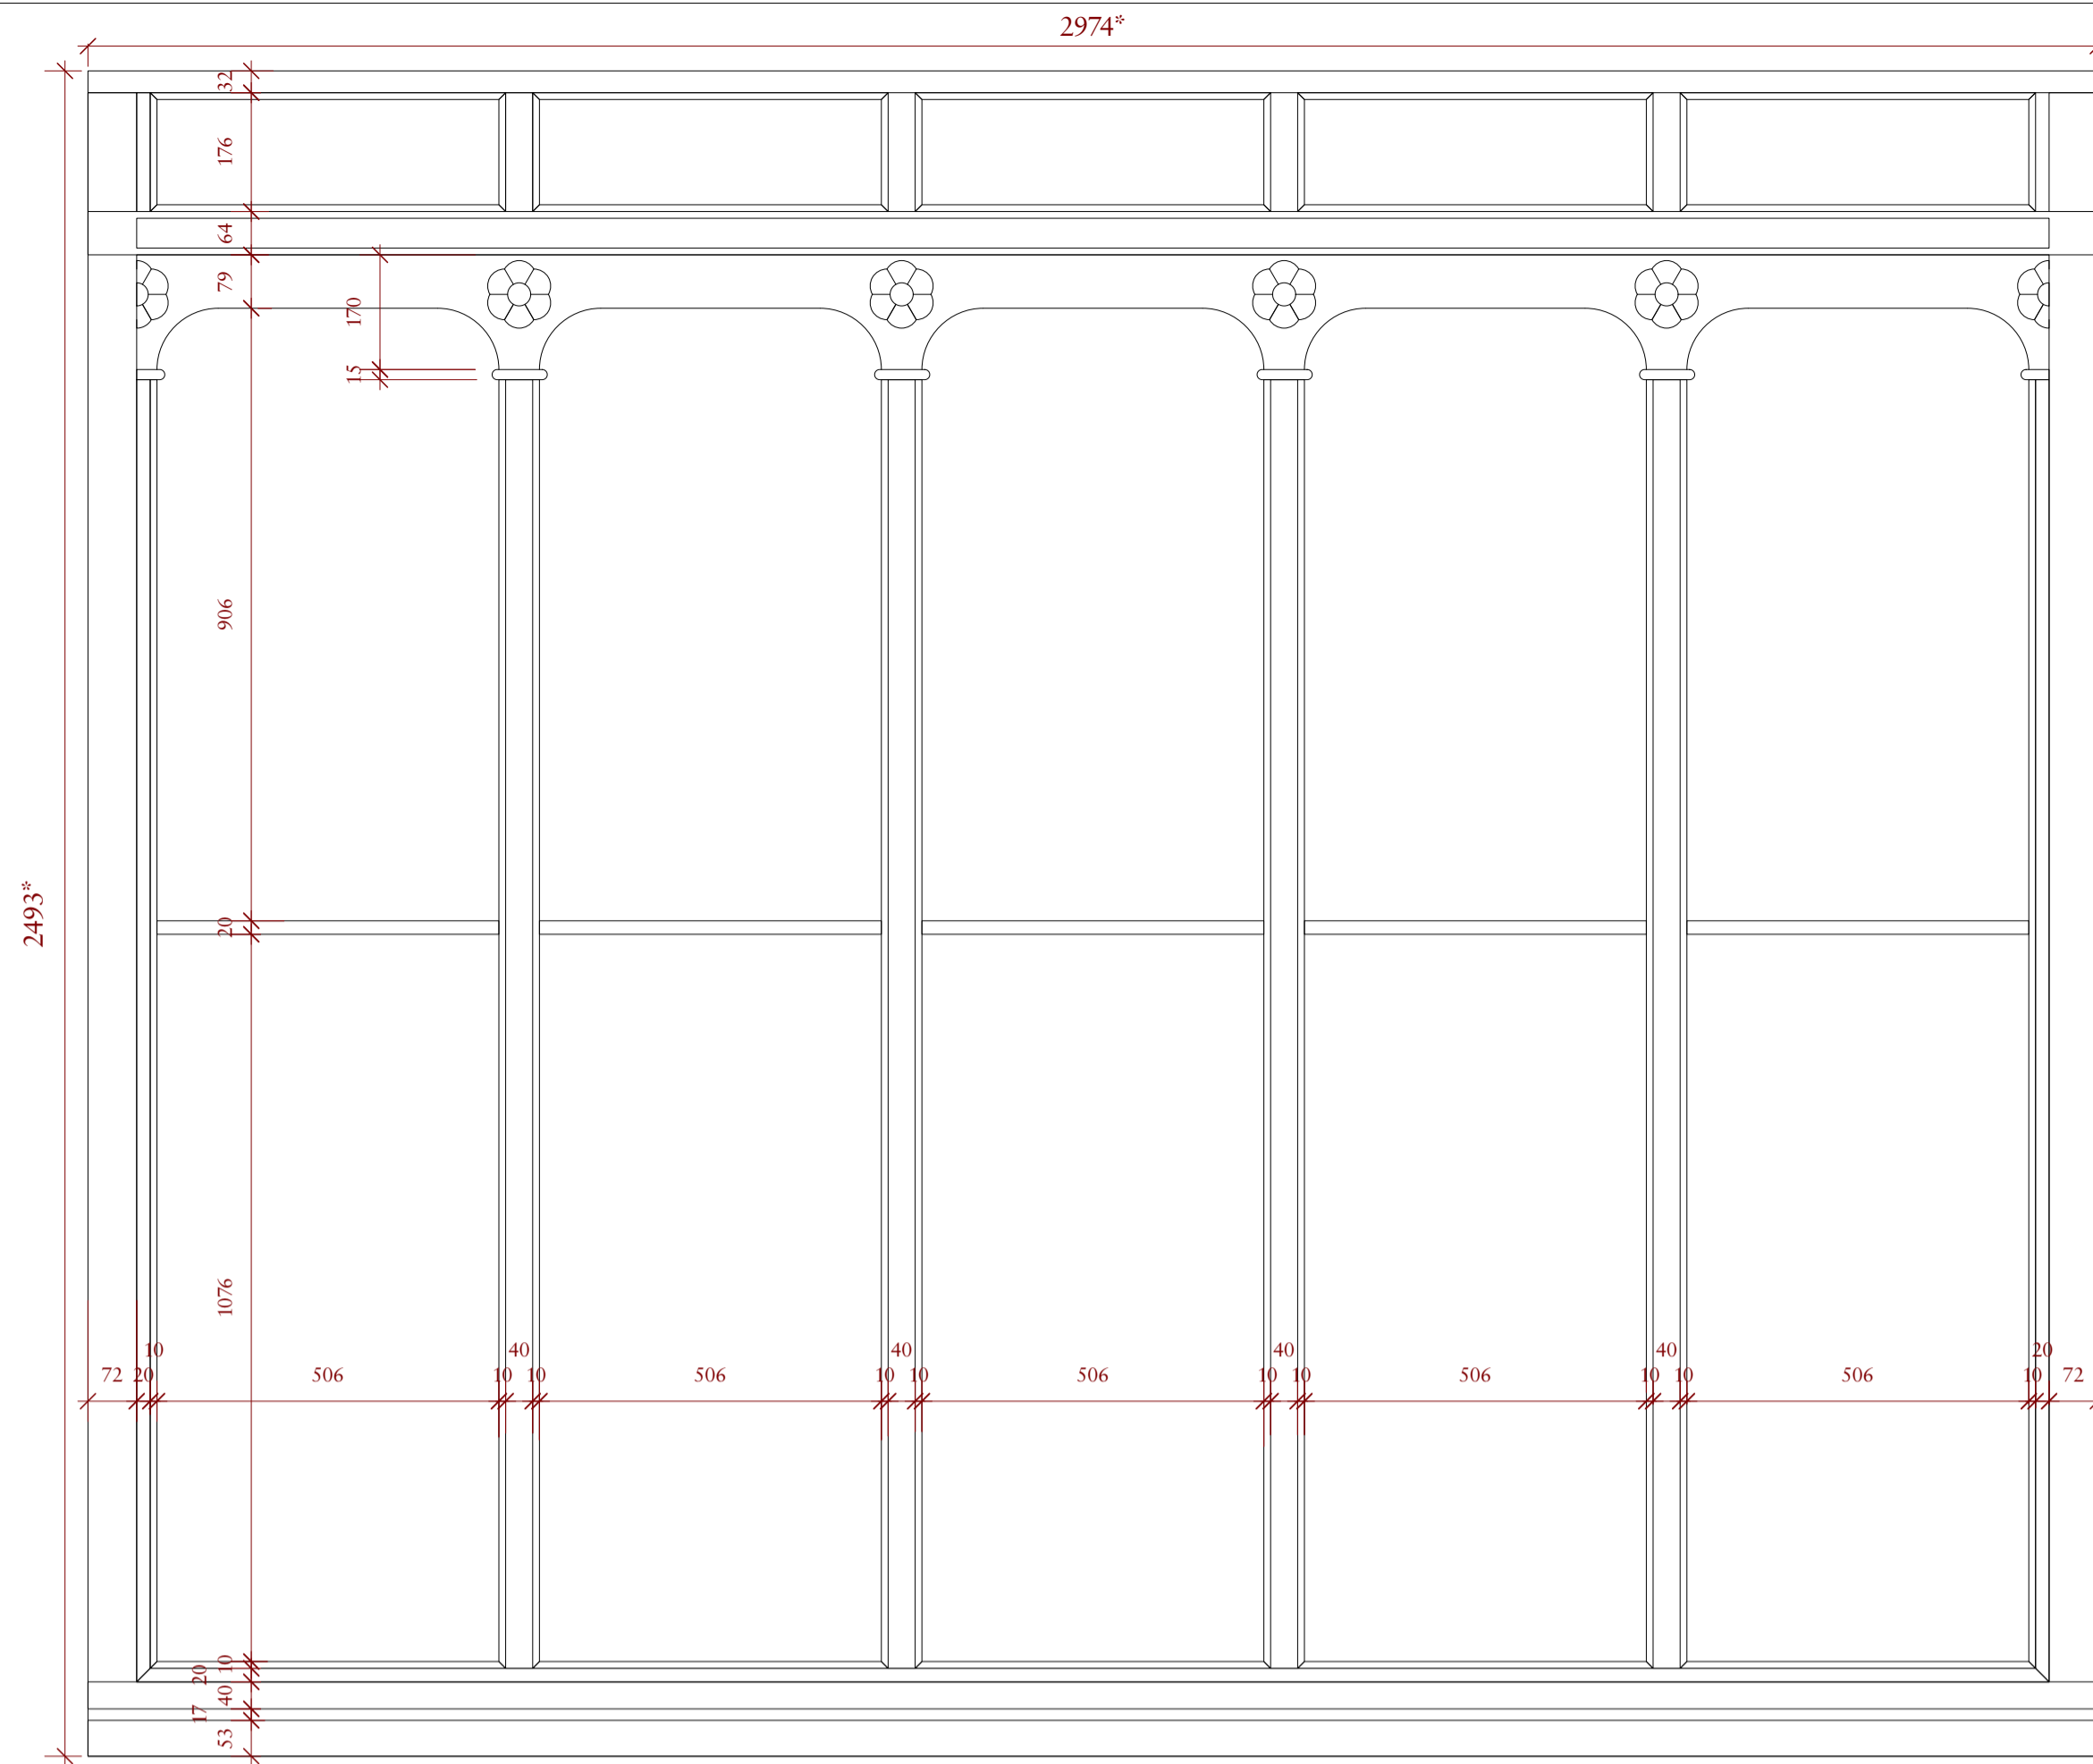

Elevation Drawing
1:10

Window Reference	WG.01
Window Description	Double glazed, timber window with burglar proof security glass
Structural Opening	See drawing
Leaf Size	N/A
Finish	PPC Timber
Ironmongery Set	N/A
Glass Specification	Double glazing with air gap - outer pane Secure glazing


Important note

All dimensions in millimetres. Where dimensions are not given, drawings must not be scaled and the matter referred back to Charlton Brown Architects.


All dimensions and conditions are to be checked on site by the contractor prior to preparing drawings or commencing any work. The contractor is responsible for checking that there is no conflict between site dimensions and drawn dimensions.

In the event of any detail or dimensional conflict between Charlton Brown Architects drawings, the matter must be referred back to Charlton Brown Architects for clarification

8 KEY - Ground Floor Plan
Scale: 1:100

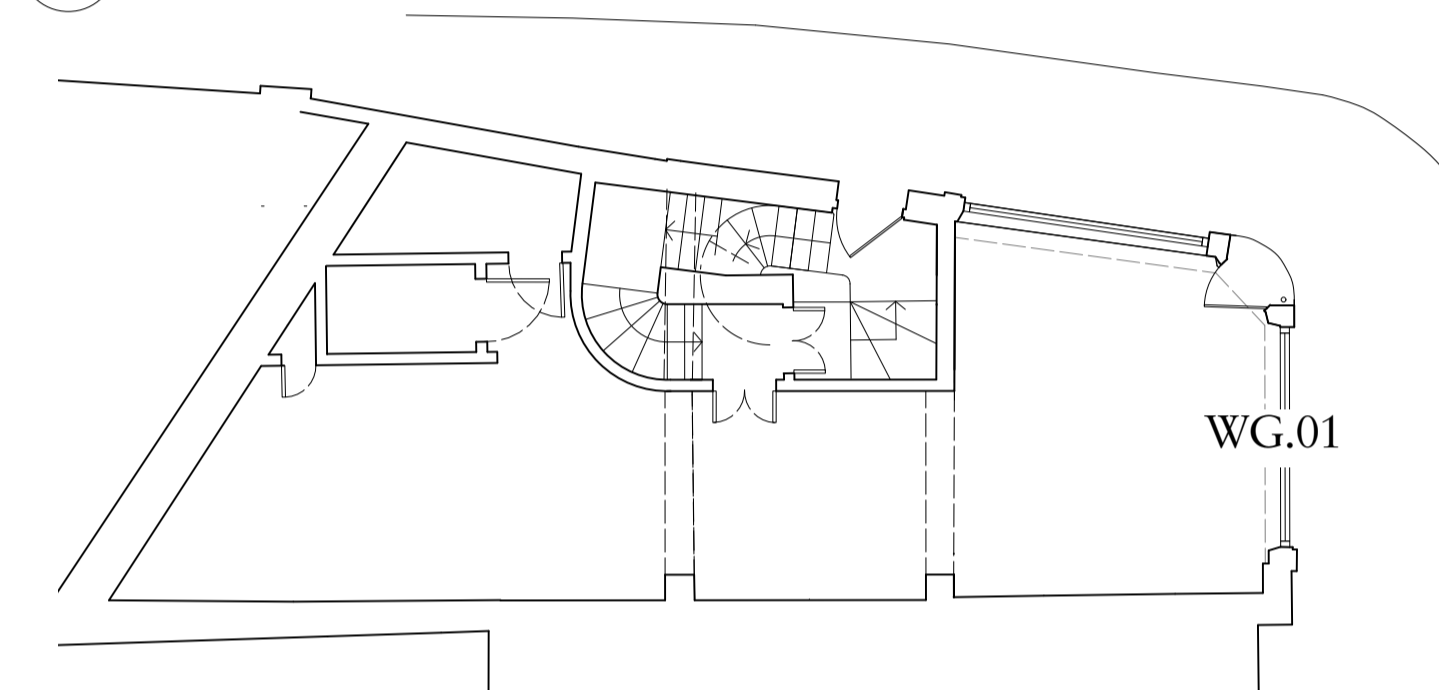


Proposed Window WG.01

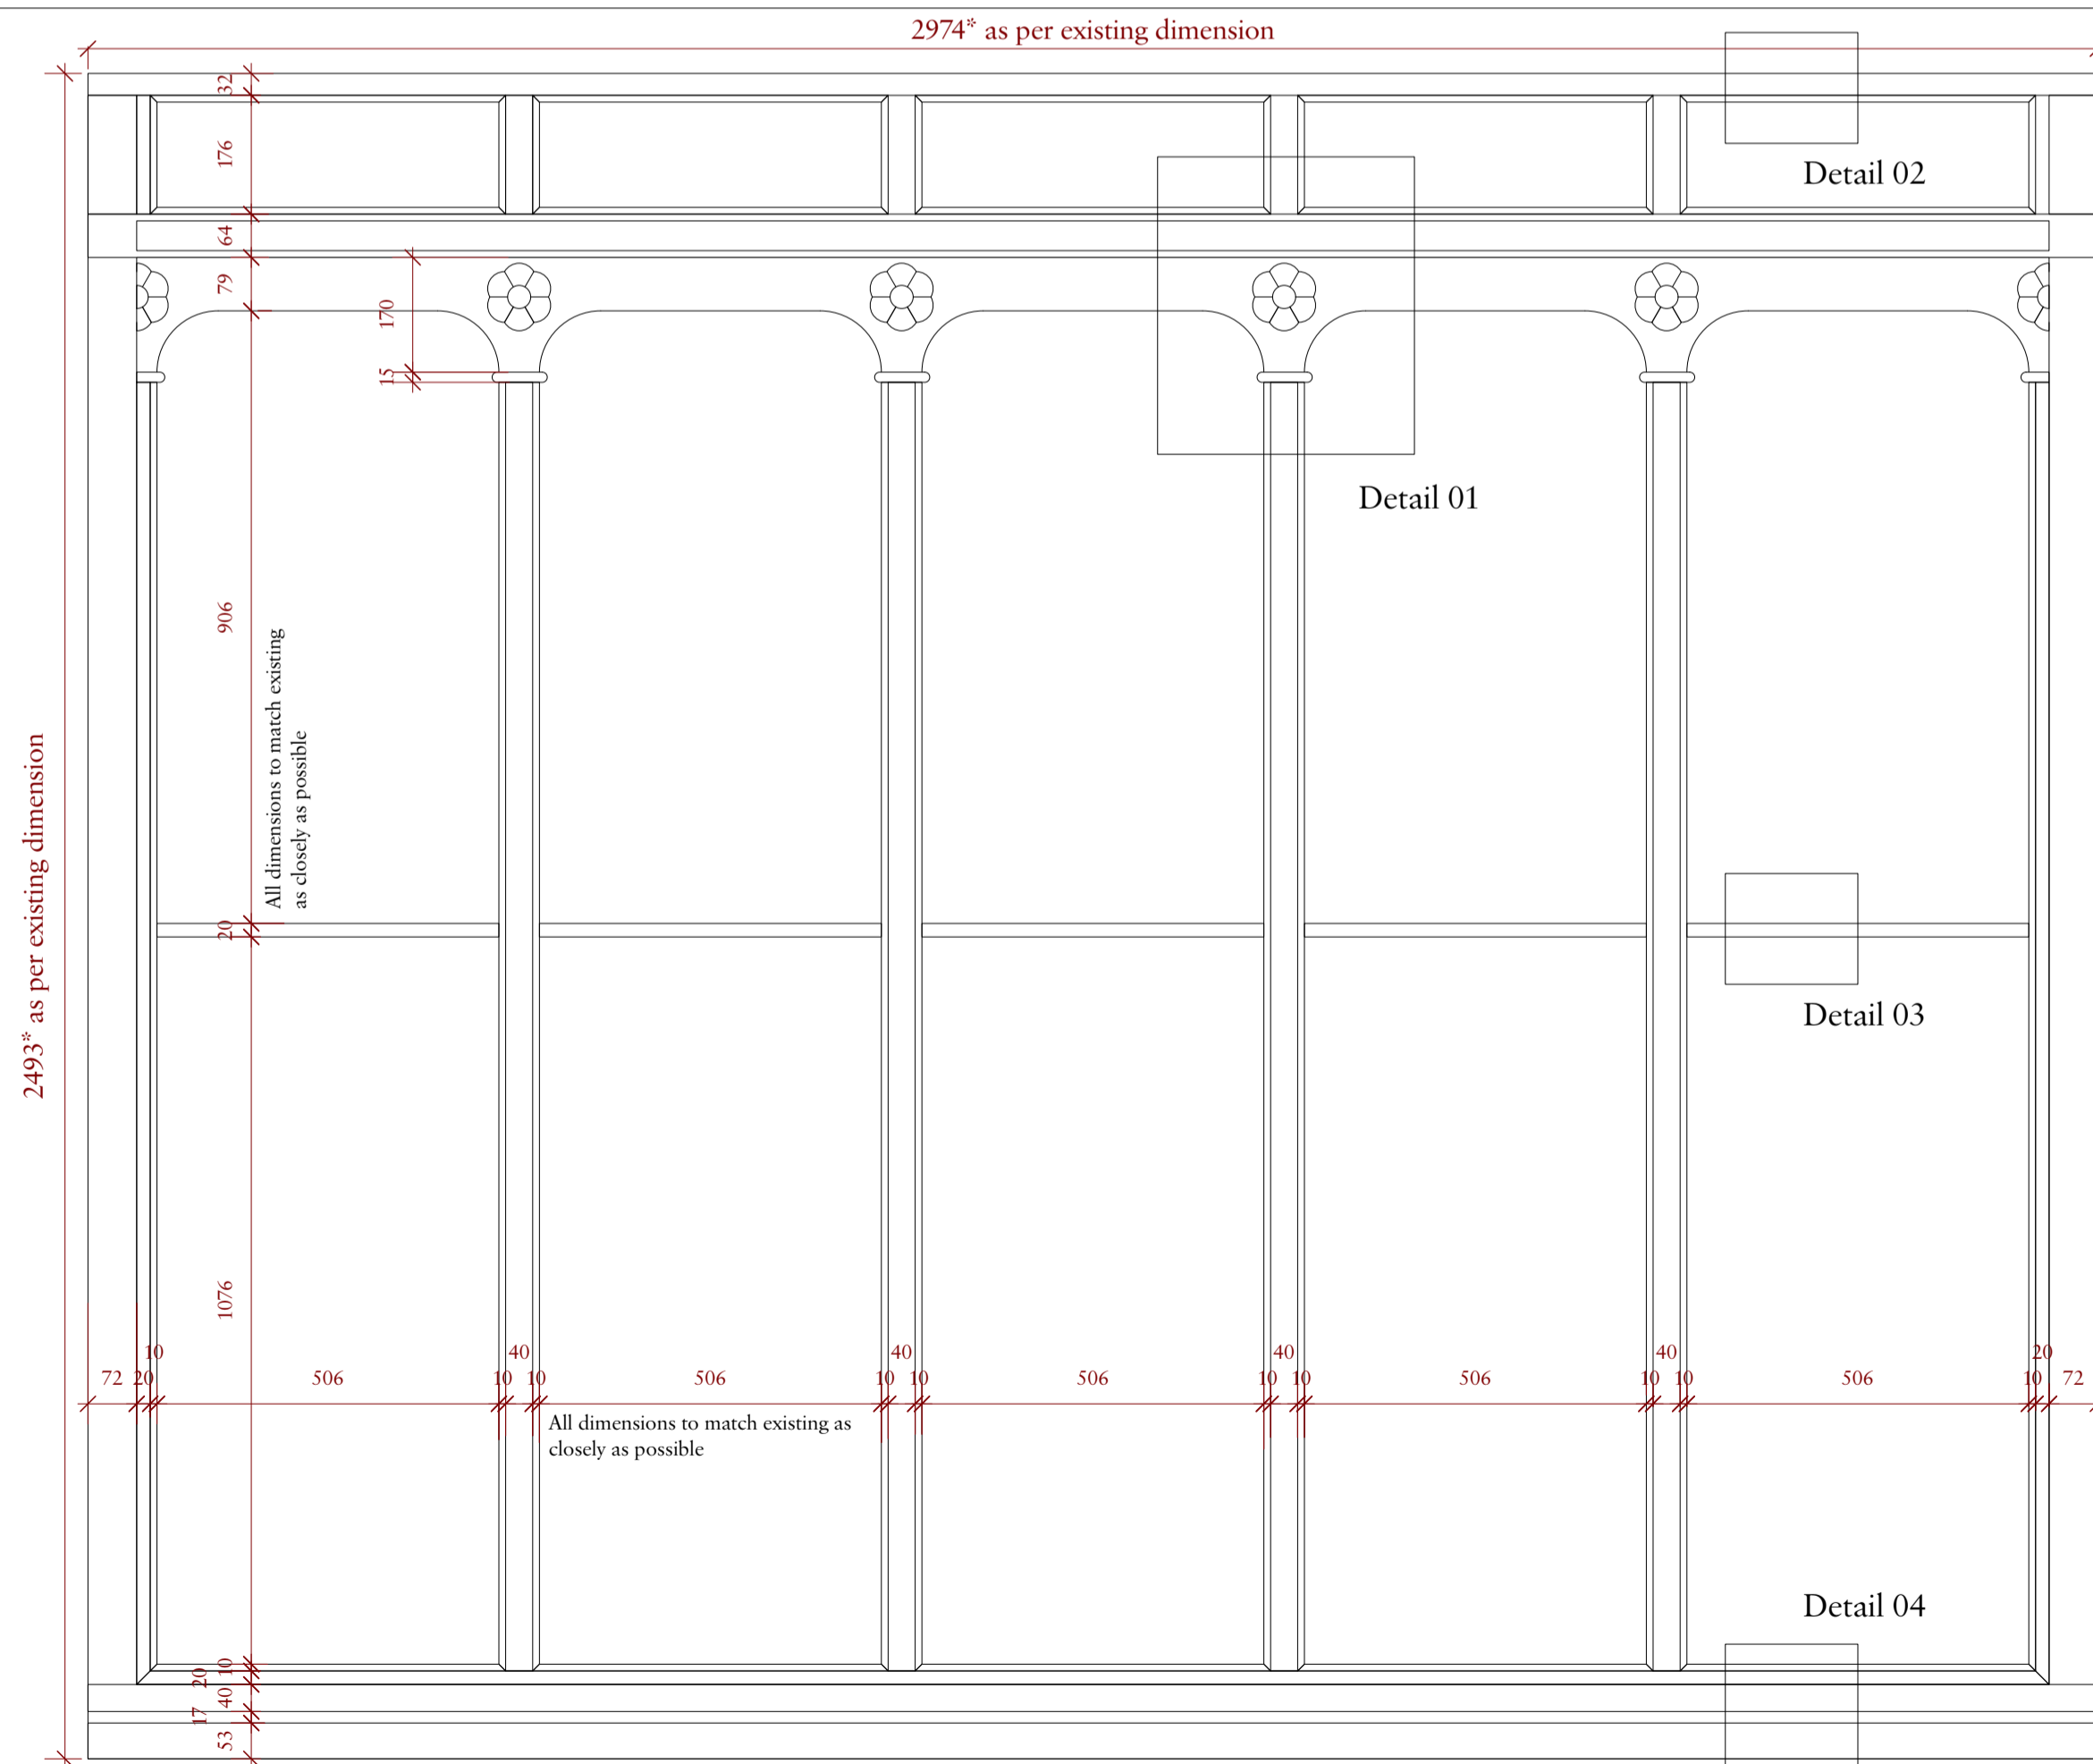


Elevation Drawing
1:10

Plan Drawing
1:10

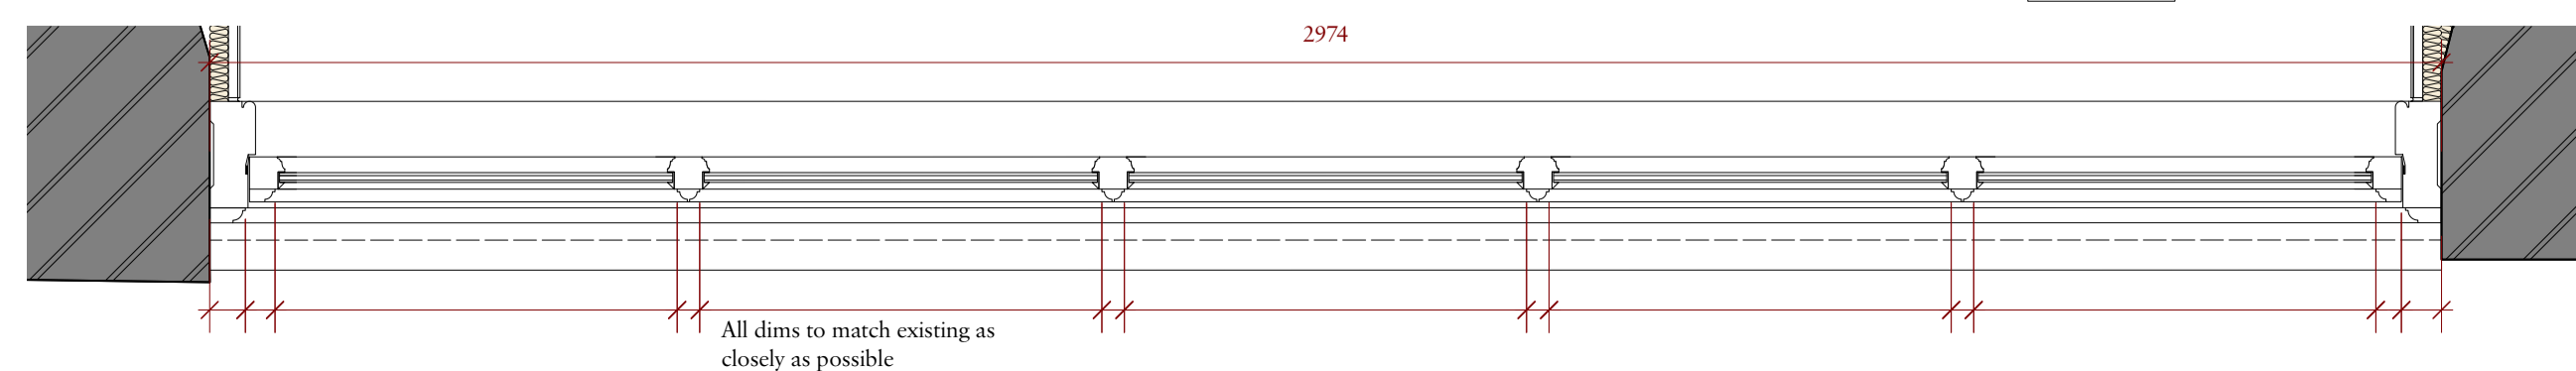

Detail 01
Original decorative flower detail to be retained and re-used in new window

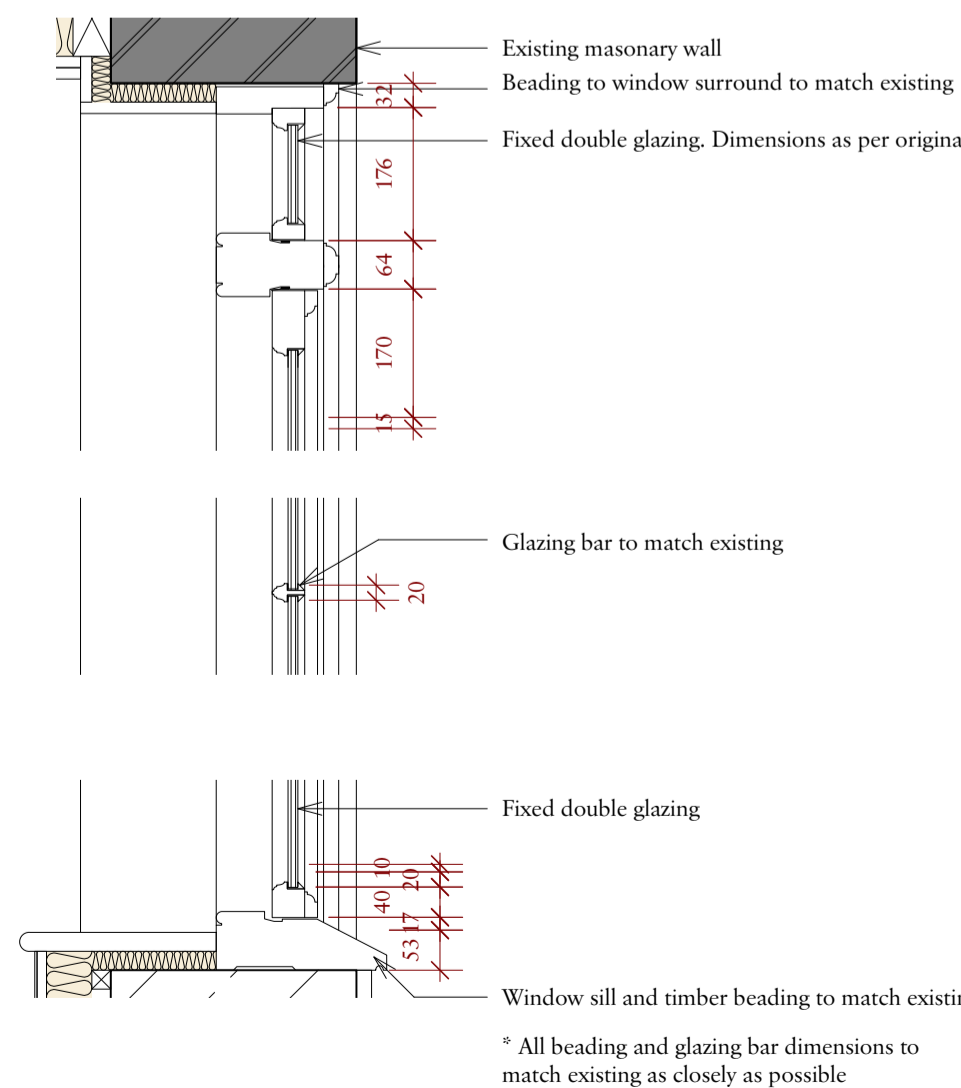

Detail 02
Window head, 1:10

Detail 03
Glazing bar, 1:10

Detail 04
Window Sill, 1:10

Rev	Date	Details	By
-----	------	---------	----

Charlton Brown
Architecture & Interiors

The Belvedere, 2 Back Lane, Hampstead, London, NW3 1HL
Telephone +44(0)20 7794 1234
Email office@charltonbrown.com
Website www.charltonbrown.com

Client
Zina Drouche & Dylan McNeil

Project
49 Willow Road, NW3 1TS

Drawing Title
Window WG.01 - Detail

Date	Drawn	Checked
19/12/2022	SC	SJM

Scale
1:10

Issue Status
PLANNING

Project Number	Drawing Number	Revision
18 2 2	P5-PL-31-001	