
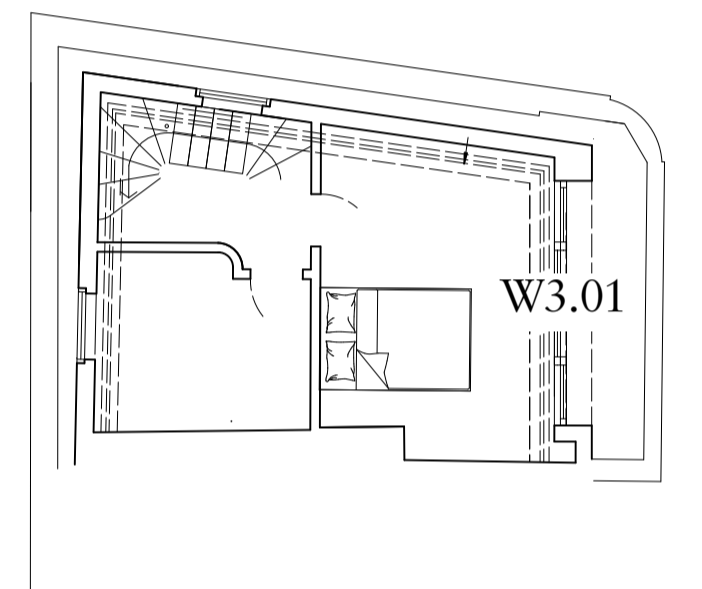


Important note

All dimensions in millimetres. Where dimensions are not given, drawings must not be scaled and the matter referred back to Charlton Brown Architects.

All dimensions and conditions are to be checked on site by the contractor prior to preparing drawings or commencing any work. The contractor is responsible for checking that there is no conflict between site dimensions and drawn dimensions.

In the event of any detail or dimensional conflict between Charlton Brown Architects drawings, the matter must be referred back to Charlton Brown Architects for clarification

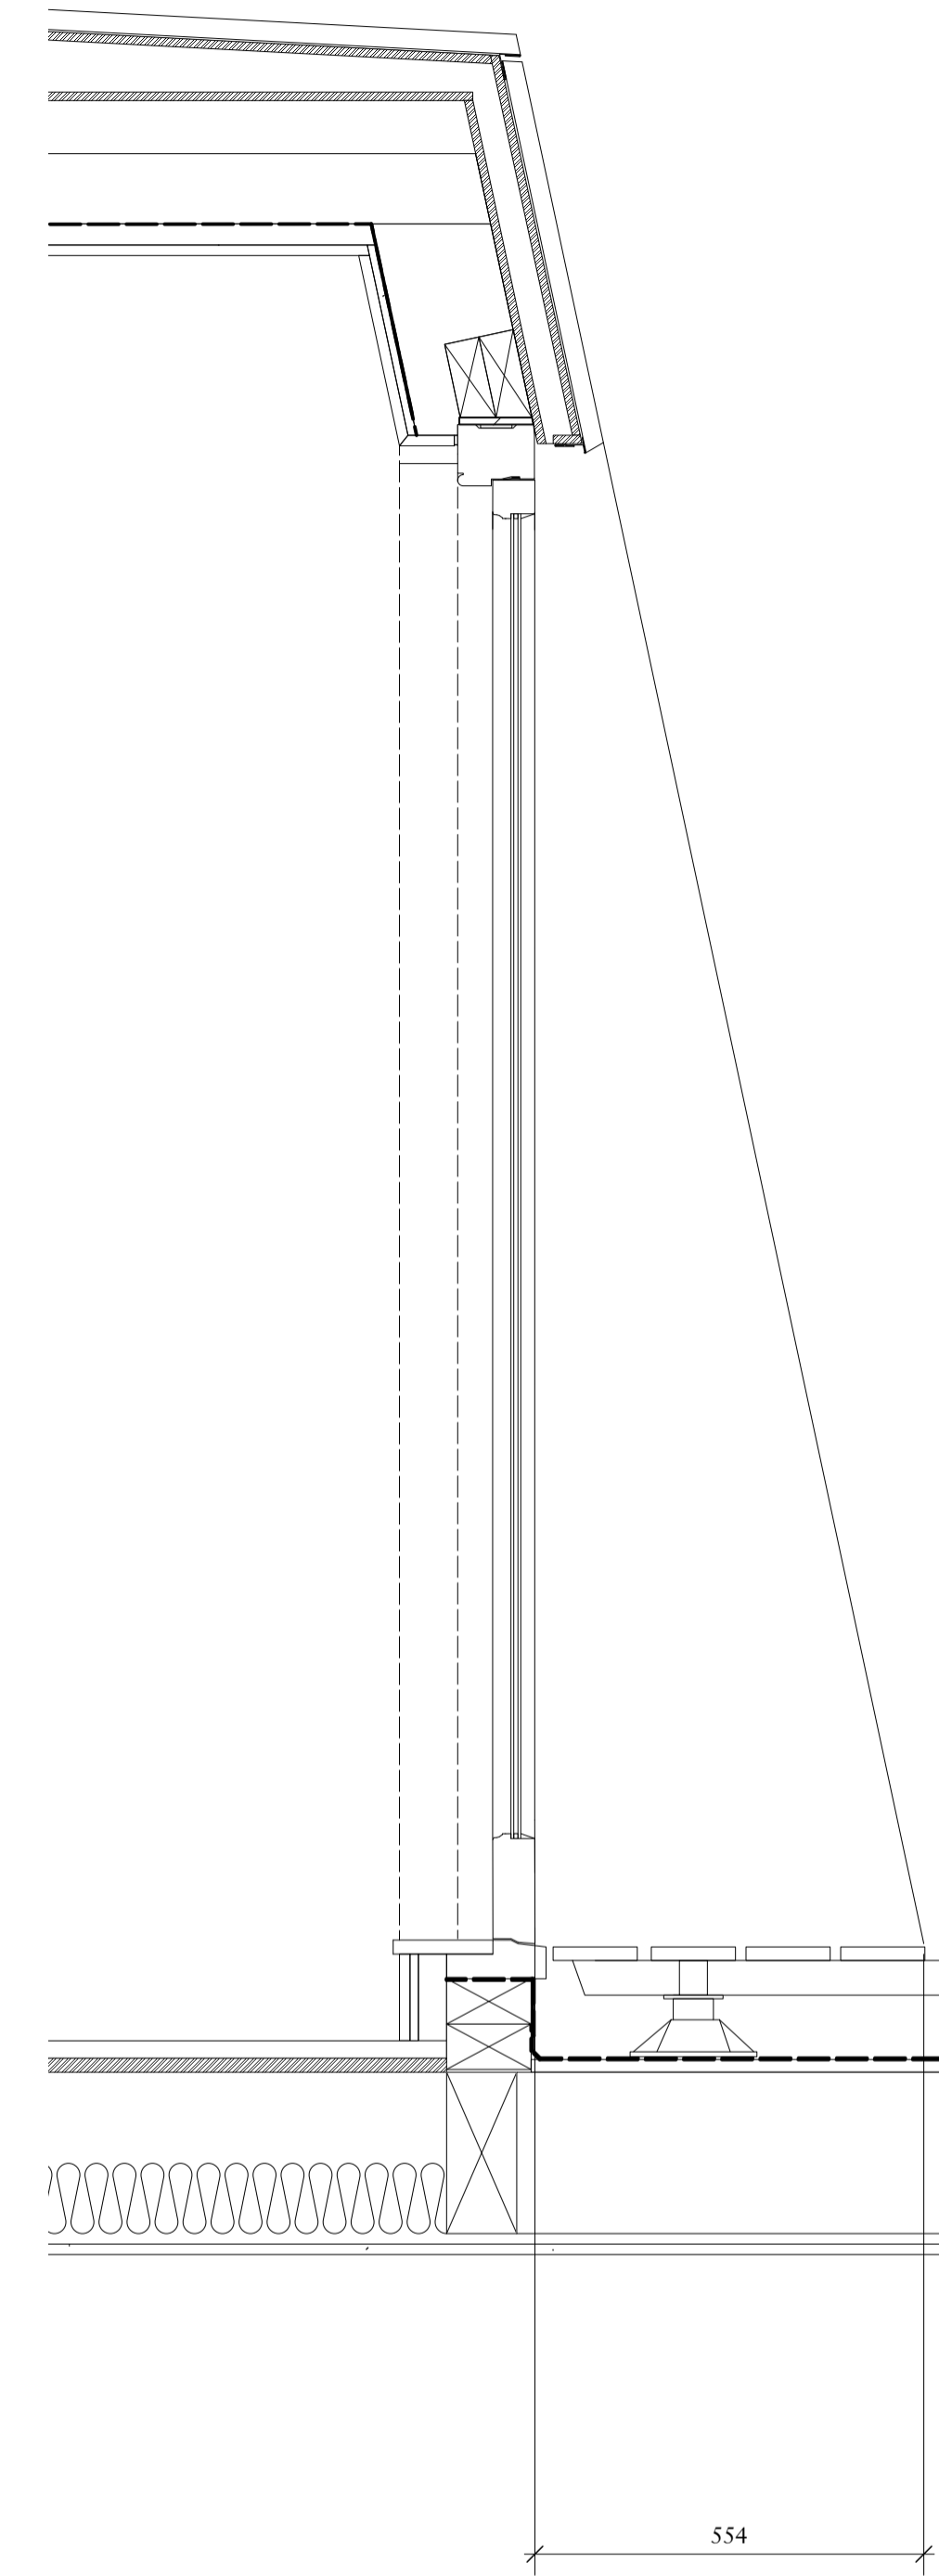

08 KEY - Third Floor Plan  
Scale: 1:100

| Rev | Date | Details | By |
|-----|------|---------|----|
|     |      |         |    |

# Charlton Brown Architecture & Interiors

The Belvedere, 2 Back Lane, Hampstead, London, NW3 1HL

Telephone +44(0)20 7794 1234

Email office@charltonbrown.com

Website www.charltonbrown.com

Client  
Zina Drouche & Dylan McNeil

Project  
49 Willow Road, NW3 1TS


Drawing Title  
External Door Type W3.01

| Date       | Drawn | Checked |
|------------|-------|---------|
| 20/12/2022 | JB    | MH      |


Scale  
1:10

Issue Status  
**PLANNING**

| Project Number | Drawing Number | Revision |
|----------------|----------------|----------|
| 18 2 2         | P5-PL-32-011   |          |

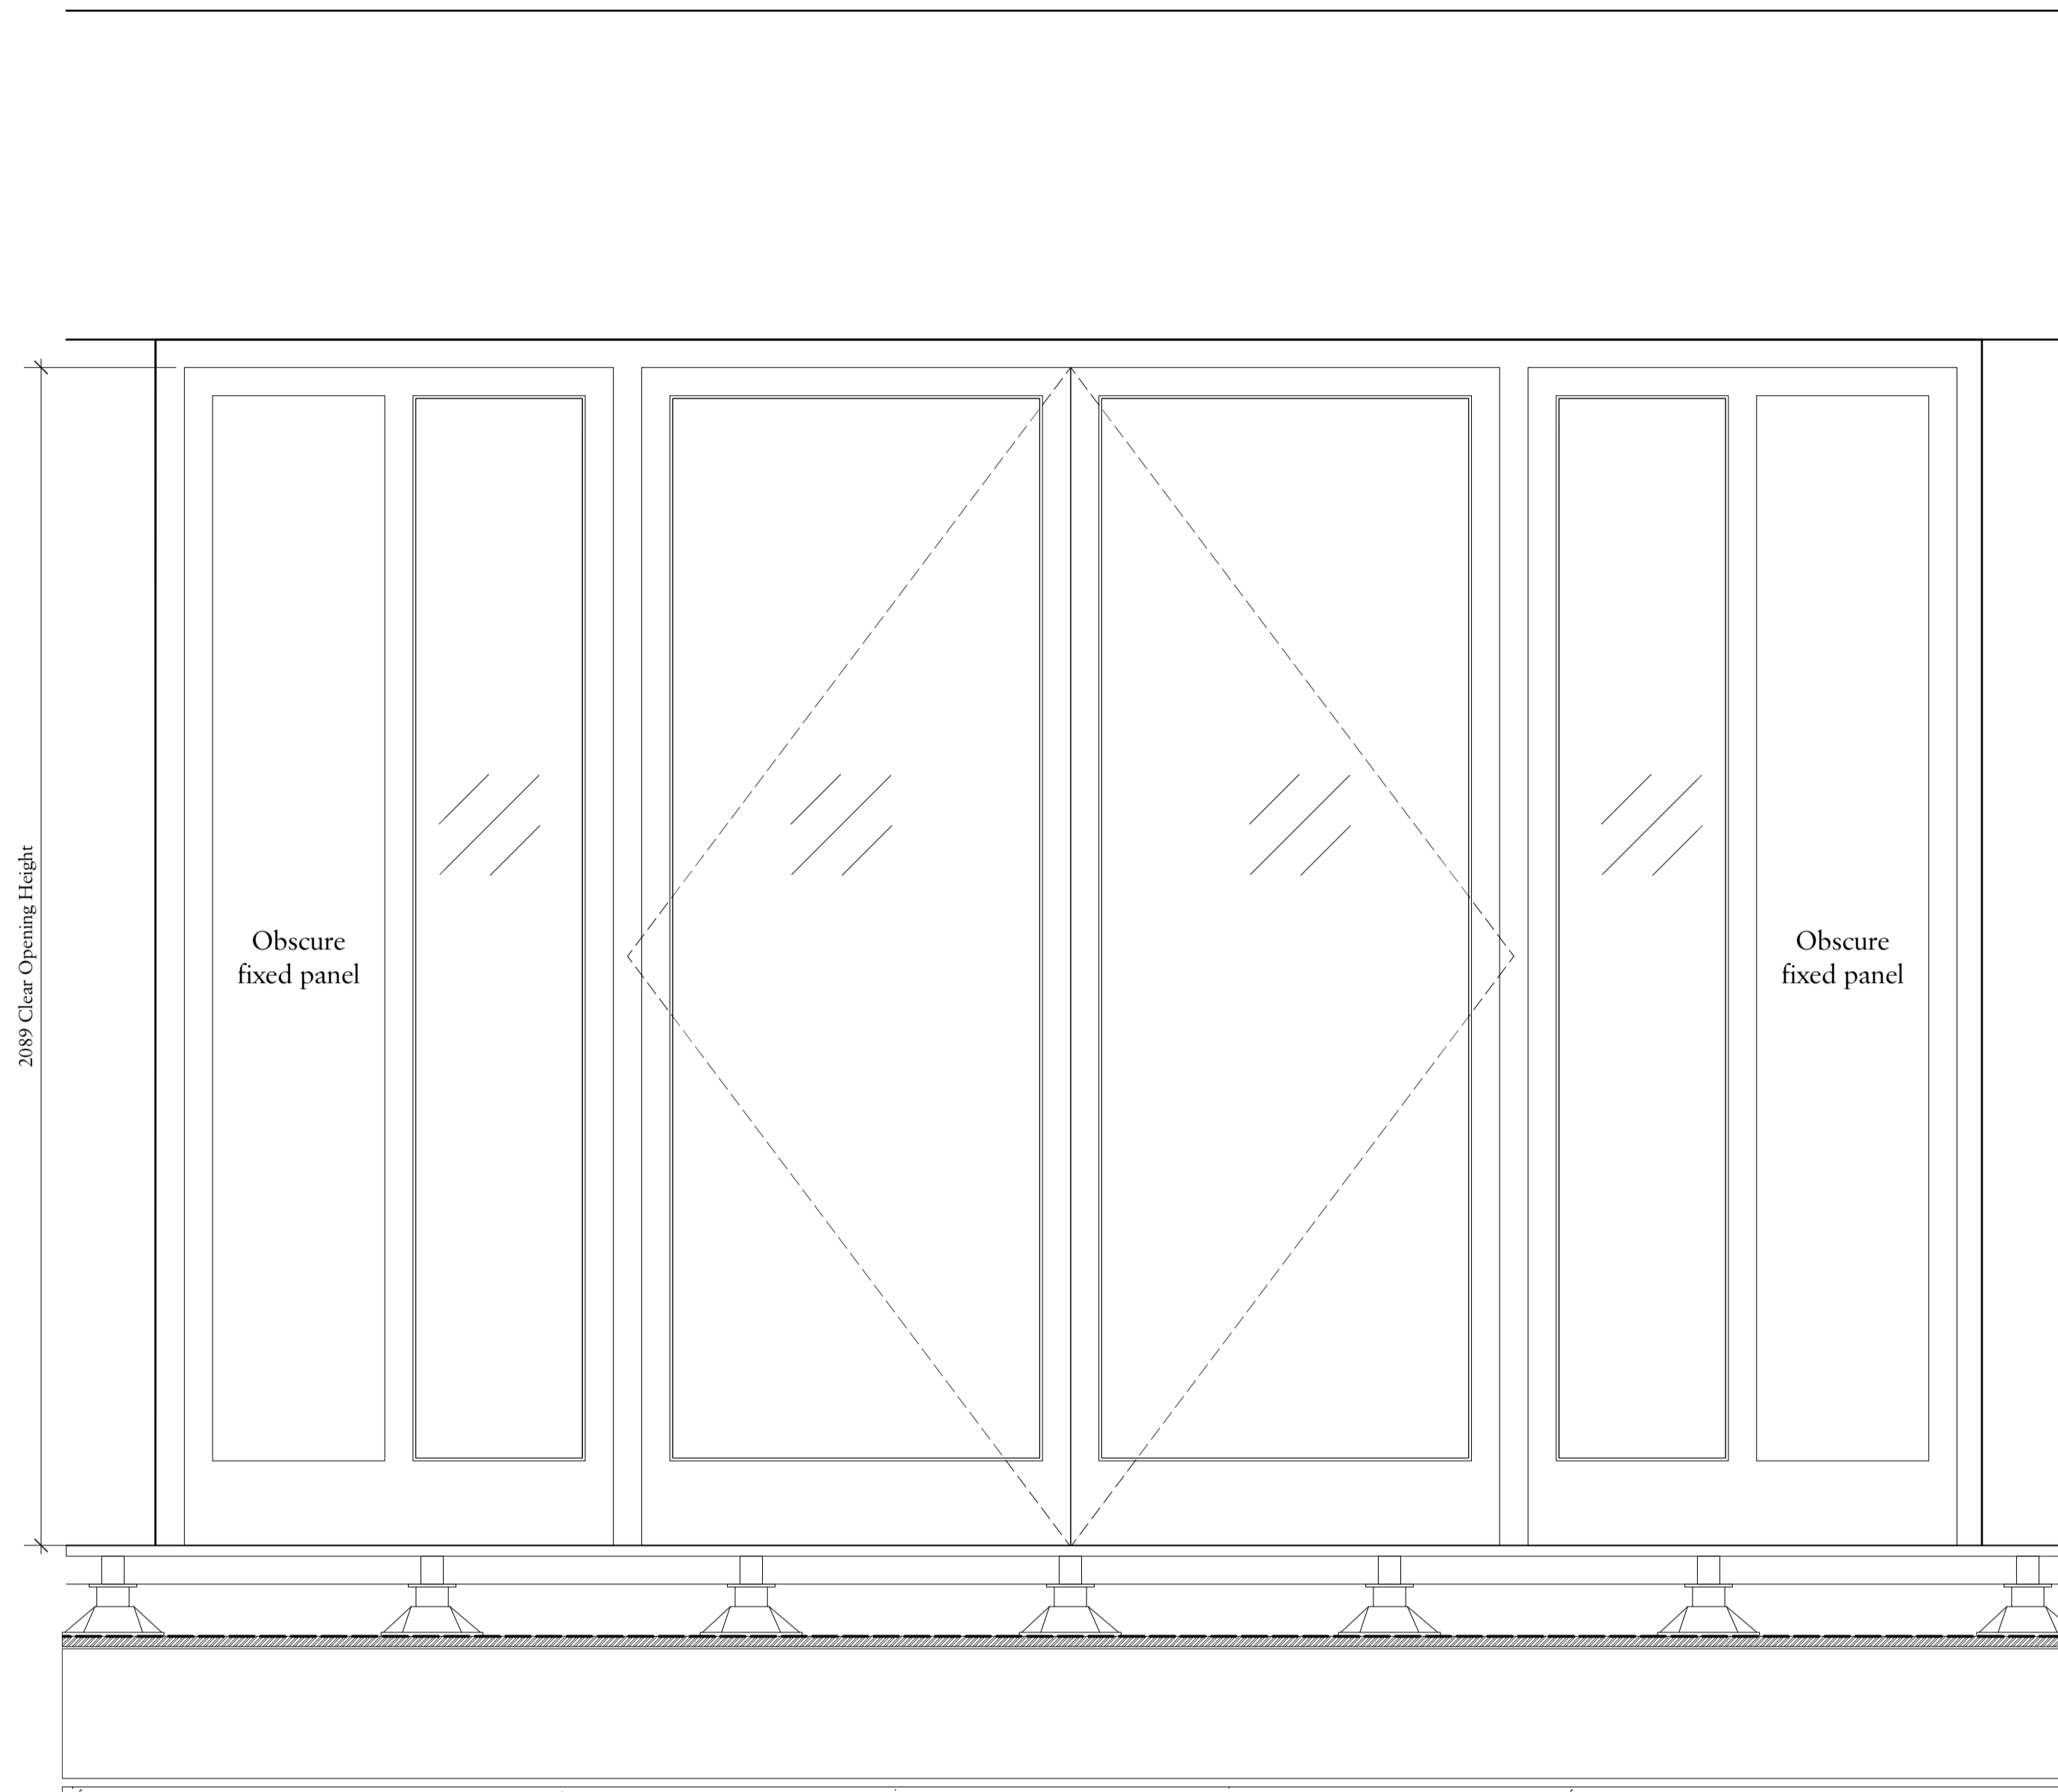

2 Leaf inwards opening timber and double glazed door with fixed panels

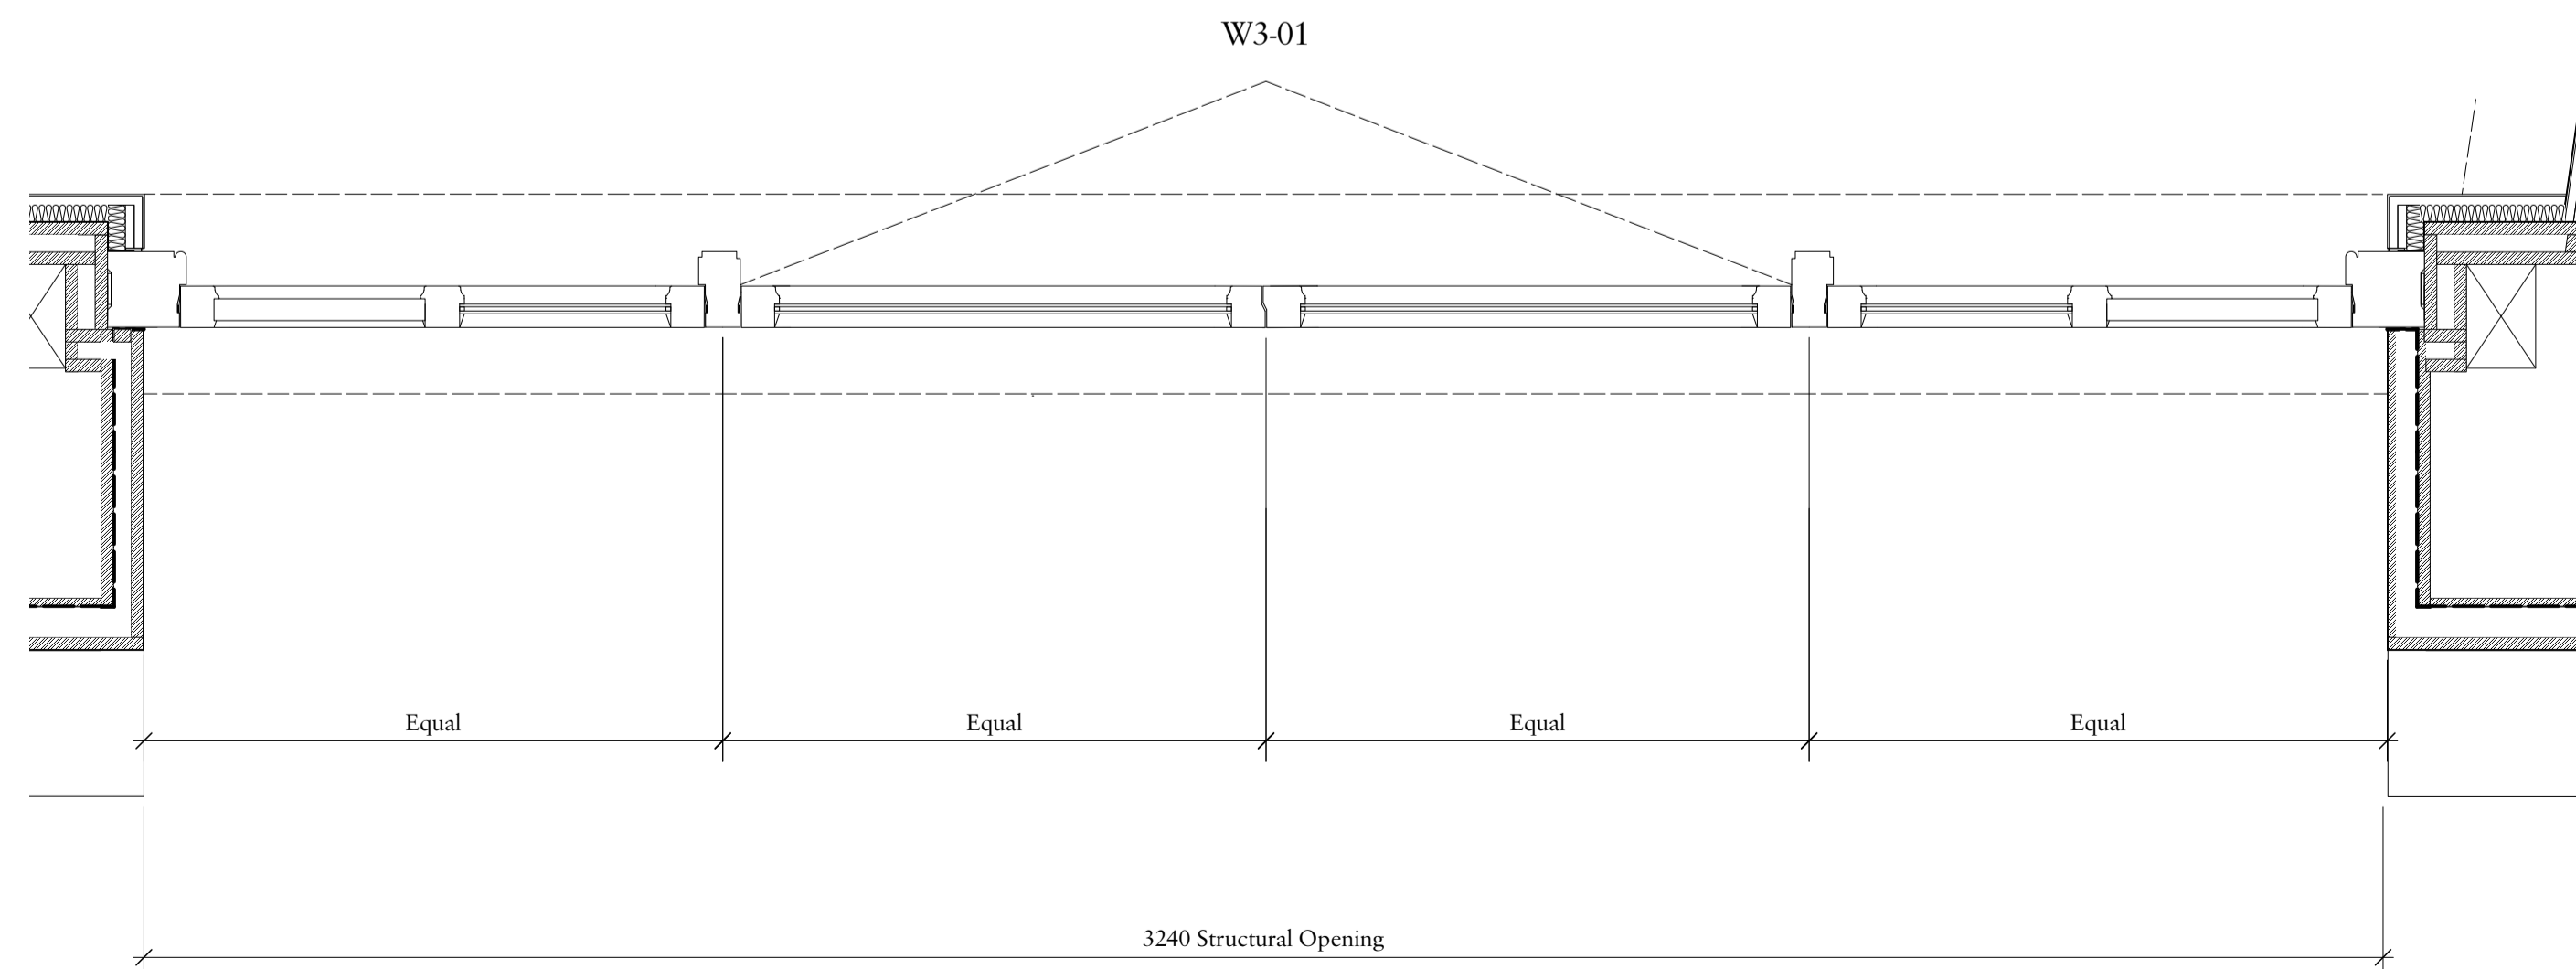

3240 Structural Opening