

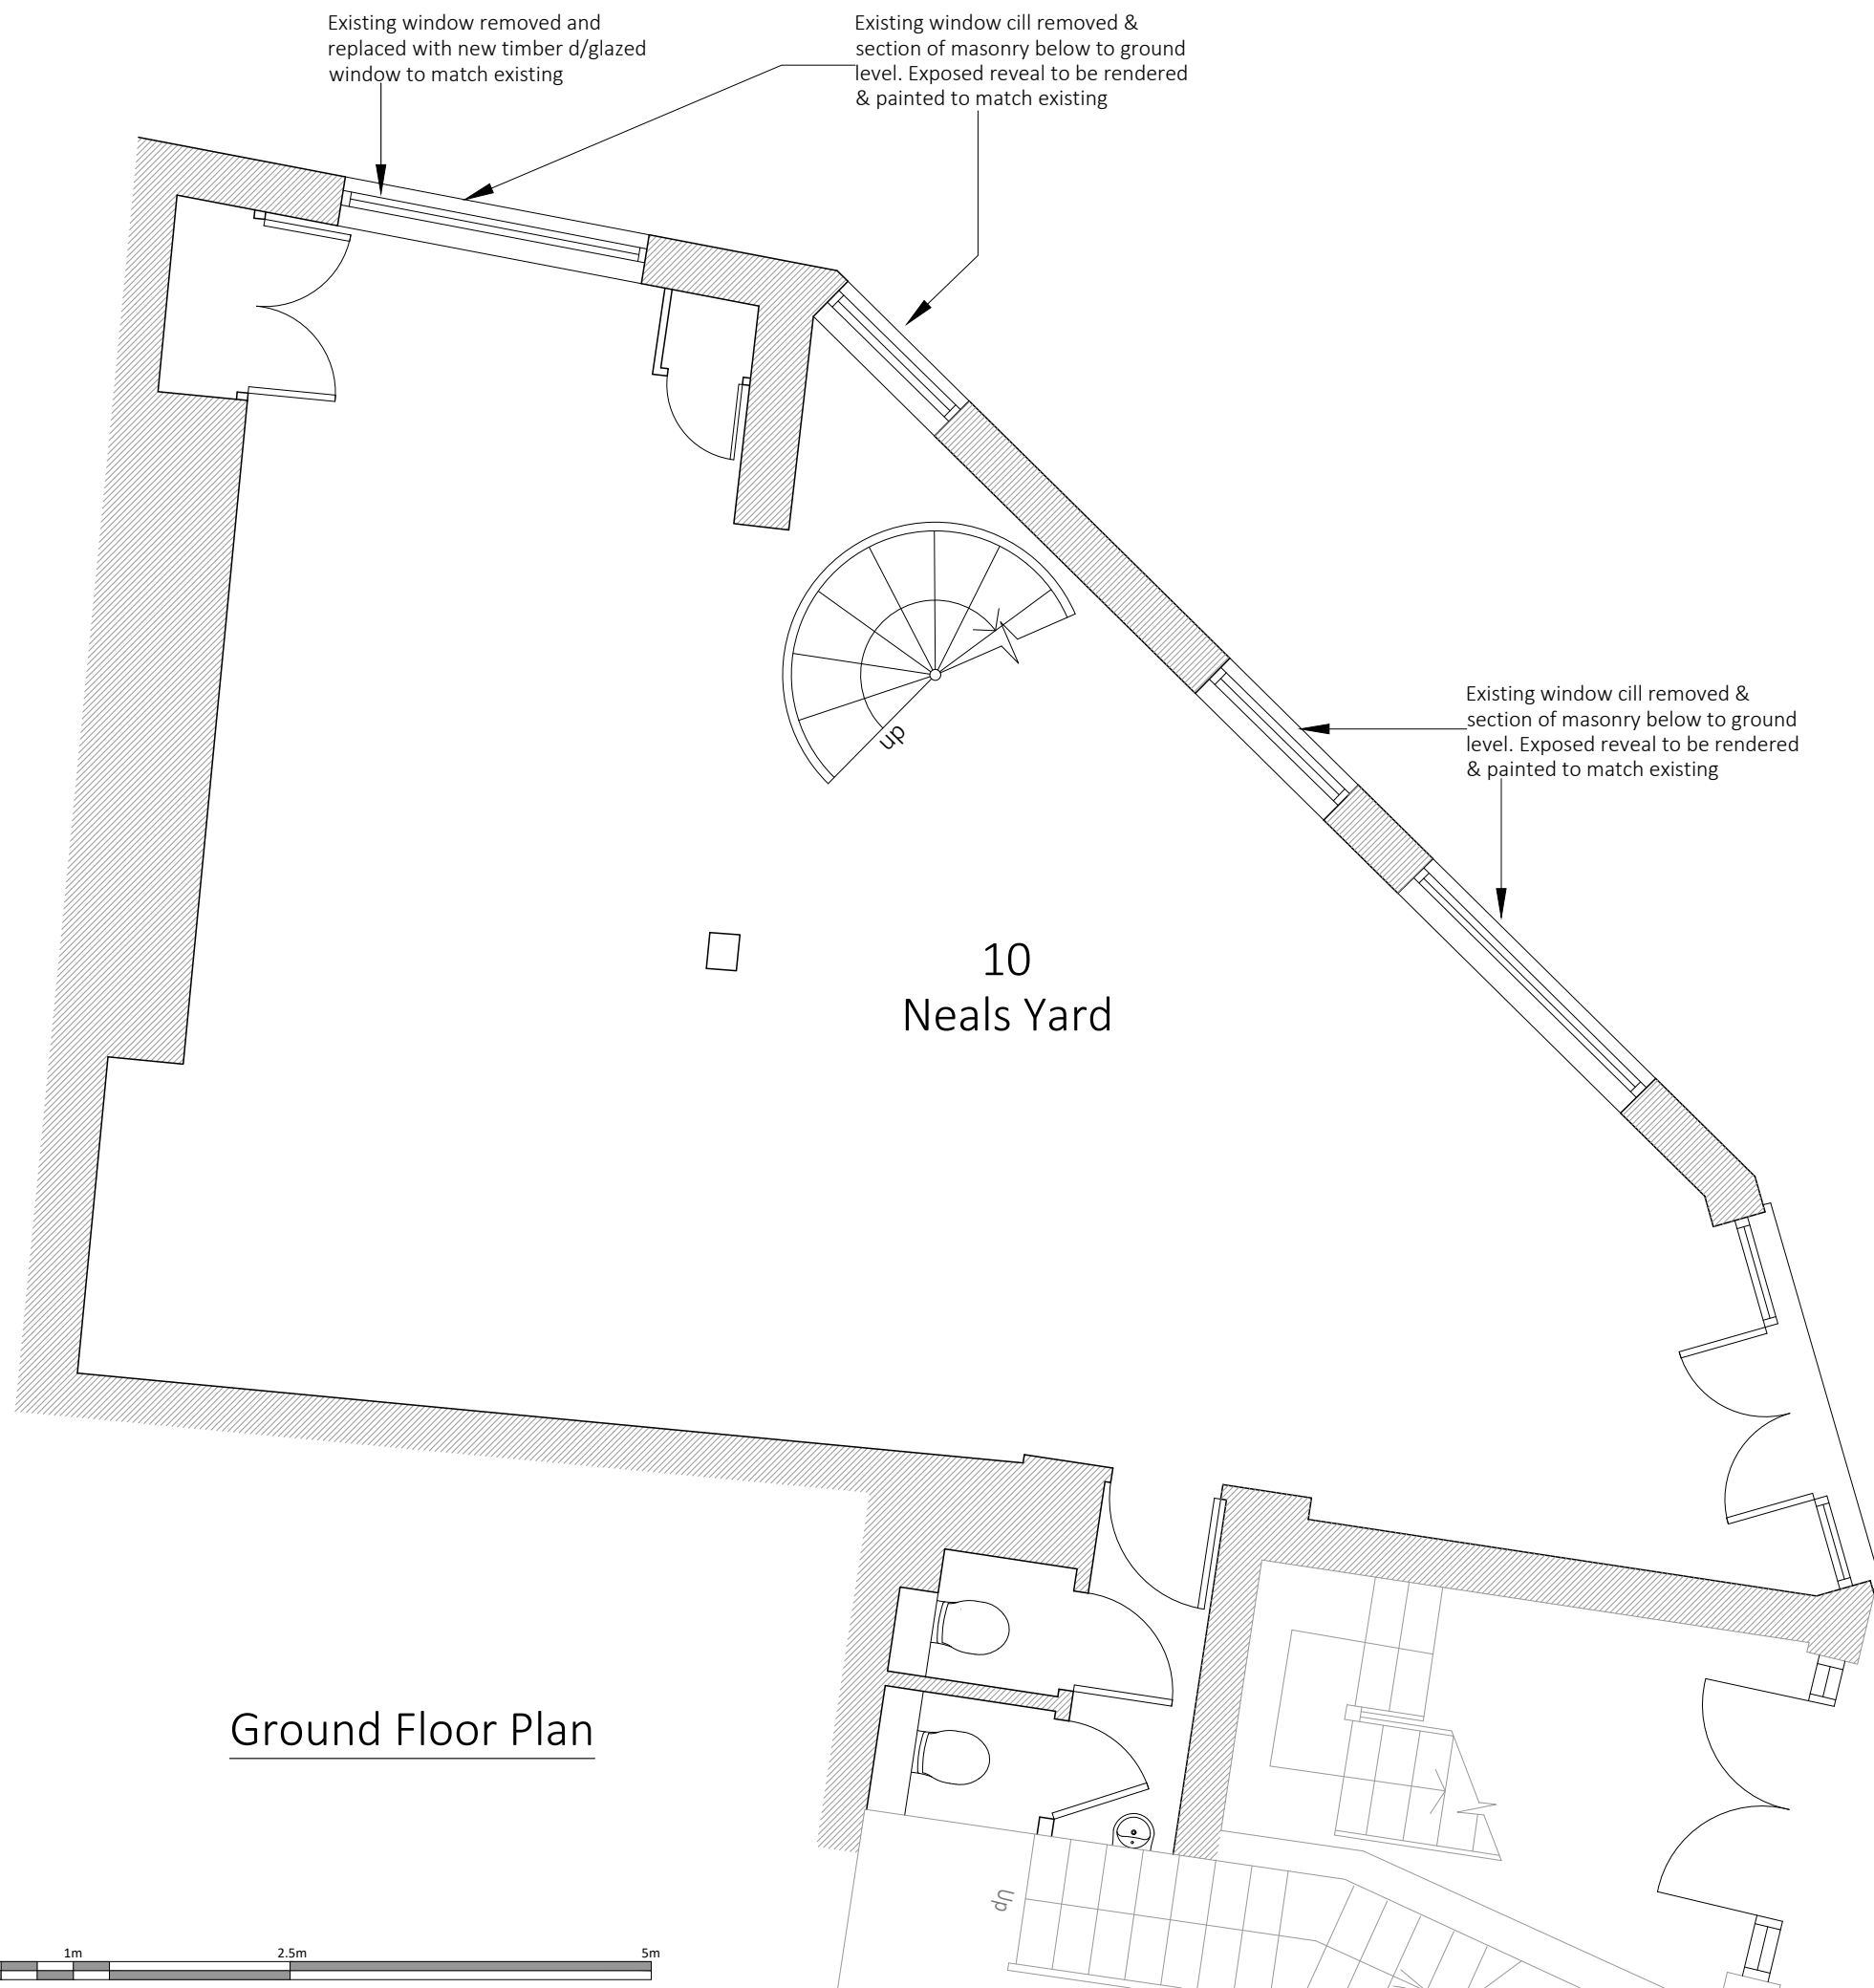


Disclaimer and Notes  
 Do not scale this drawing. All dimensions should be checked on site. Any discrepancy found between this drawing, site and any other document should be referred immediately to Fereson and Tee. All drawings should be read in conjunction with all other contract documents and specifications and all other consultants drawings.  
 Copying or reproduction of this drawing without the written permission of Fereson and Tee is not permitted. Copyright is Reserved.  
 The PDF hard copy accompanying the CAD data is legal transmission of information. The electronic copies are issued only for convenience of use and record of original file. No liability for the accuracy or for any consequence resulting from the use, additions or alteration of information is accepted by Fereson and Tee.  
 Title plan at 1:250 and North point is up

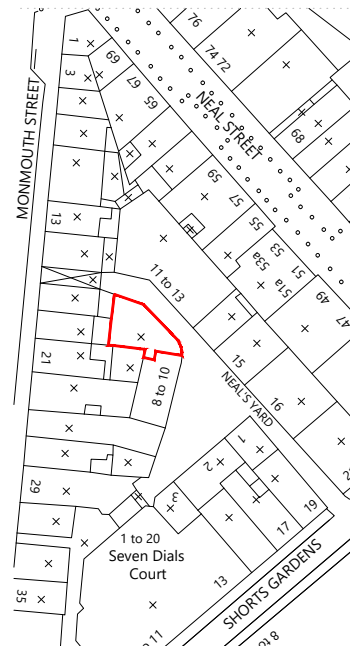

Ground Floor Plan

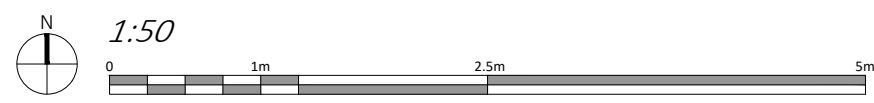

Rev Iss.	Description	Date
P1	DMV	Initial Issue
		19.01.2023

DRAWING TITLE  
**Ground Floor Plan  
 As Proposed**

PROJECT NAME  
 Window Adjustments

ADDRESS  
 10 Neals Yard, London  
 WC2H 9ER

CLIENT  
 Fereshteh Guillon

DRAWN BY  
 DMV

CHECKED BY  
 NP

JOB NO.  
 25526

SCALE  
 1:50@A3

DATE  
 Jan 2023

DRAWING NO.  
 A-200-P1

