


All dimensions are to be checked on site.
Any discrepancy is to be reported to
the Architect.
This drawing is subject to copyright and
cannot be used without the written
permission by the Architect.




REAR ELEVATION
(from Ground Level)




FRONT ELEVATION
(Street Level)

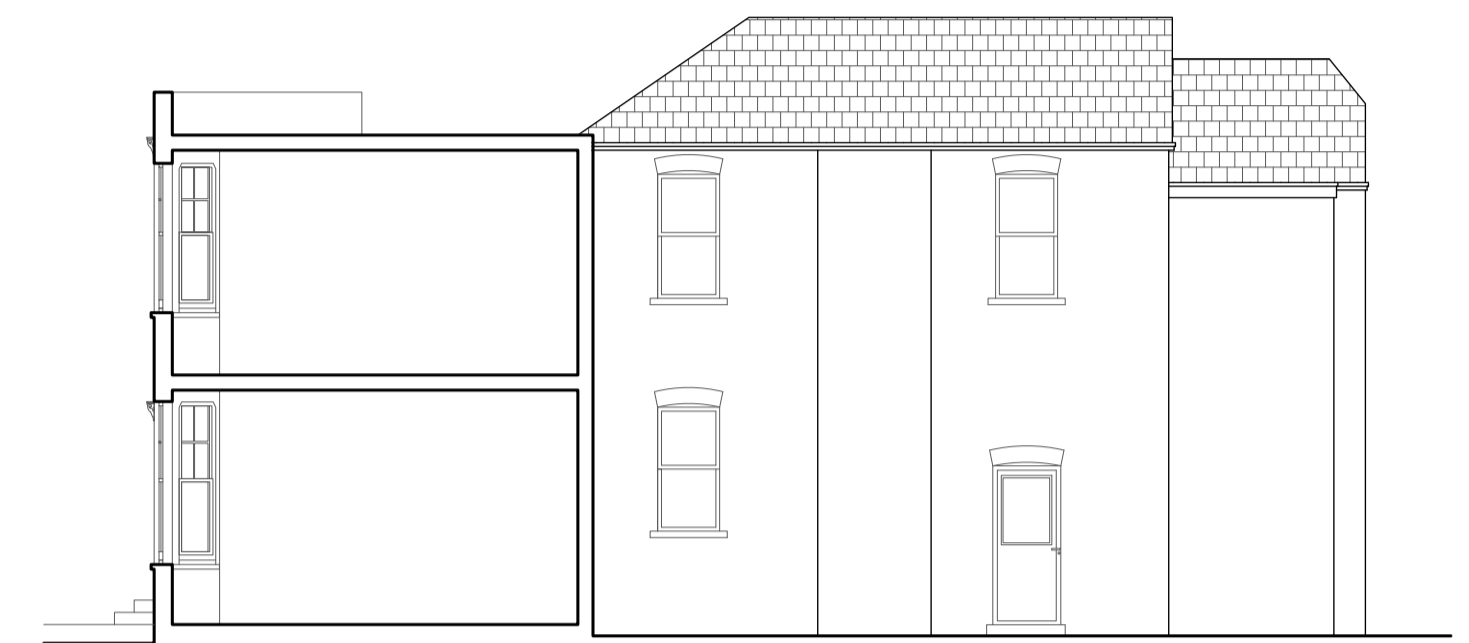


CROSS SECTION
(ground and first floor)

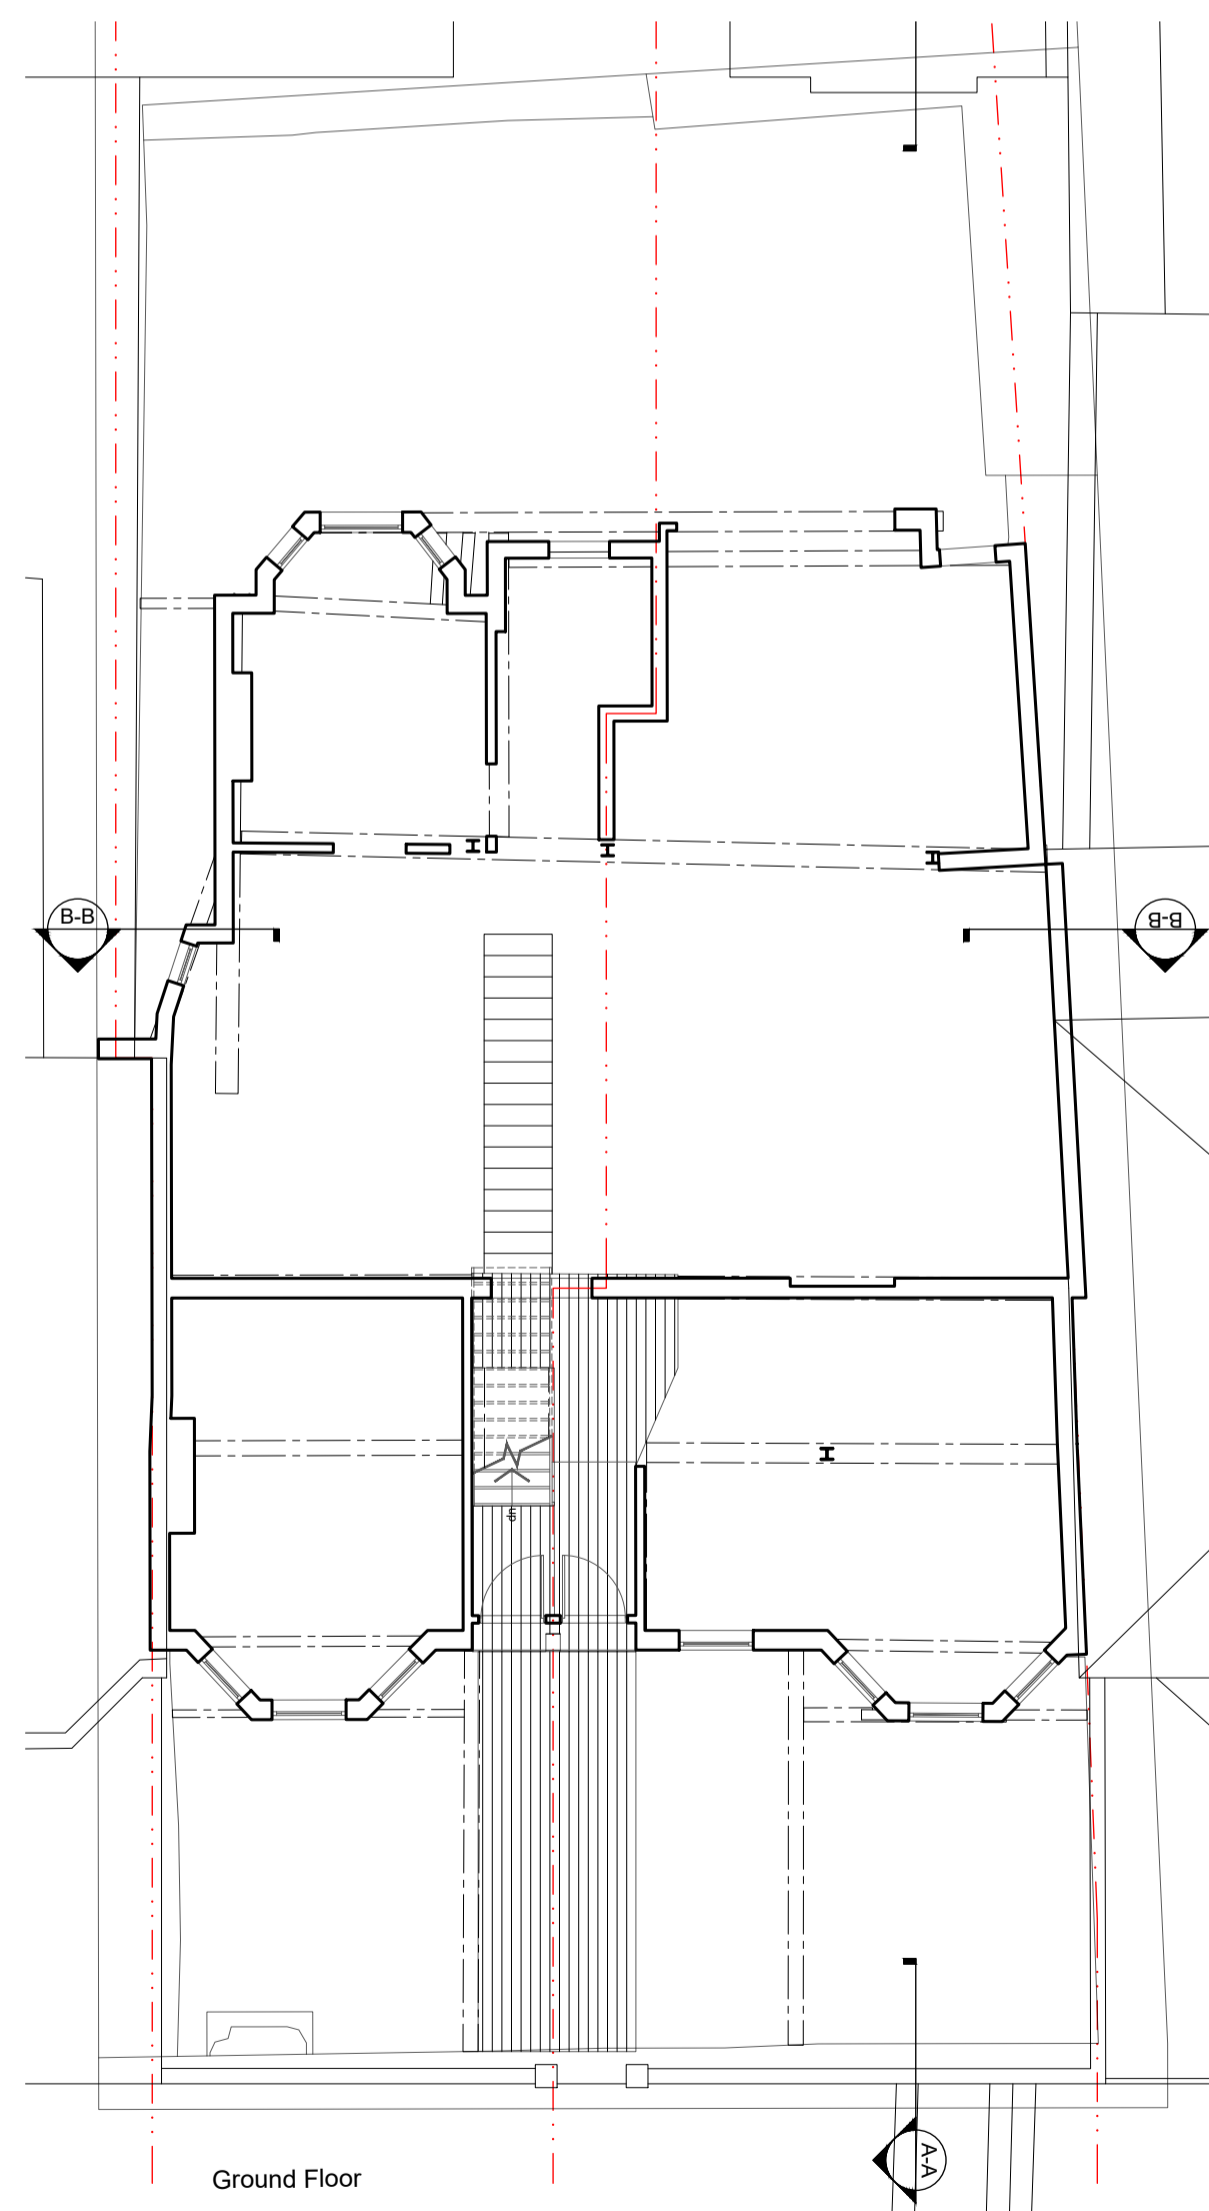


EXISTING GROUND FLOOR

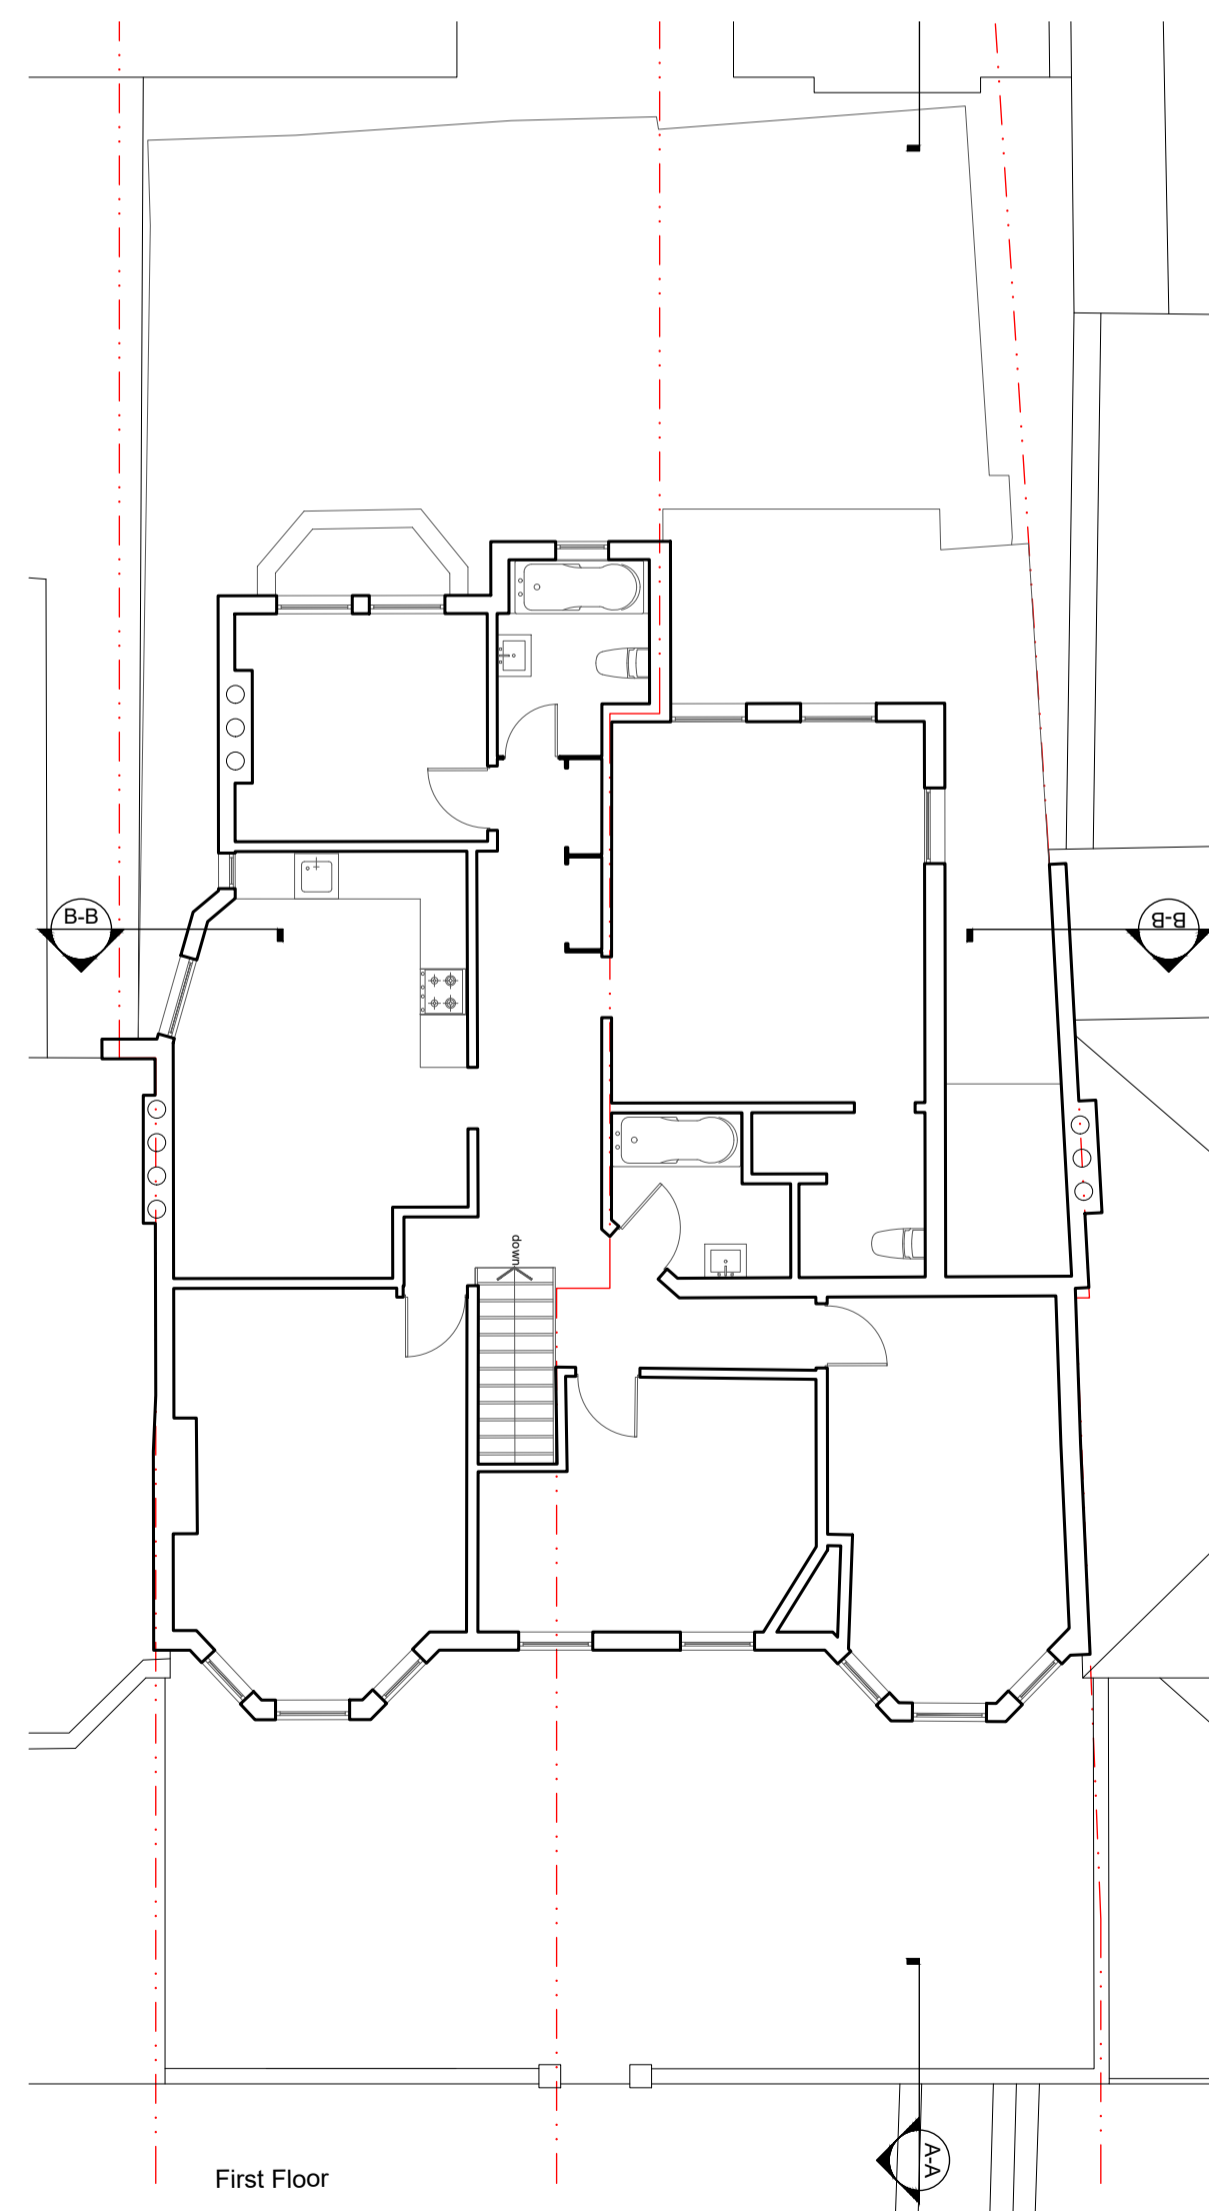

EXISTING FIRST FLOOR

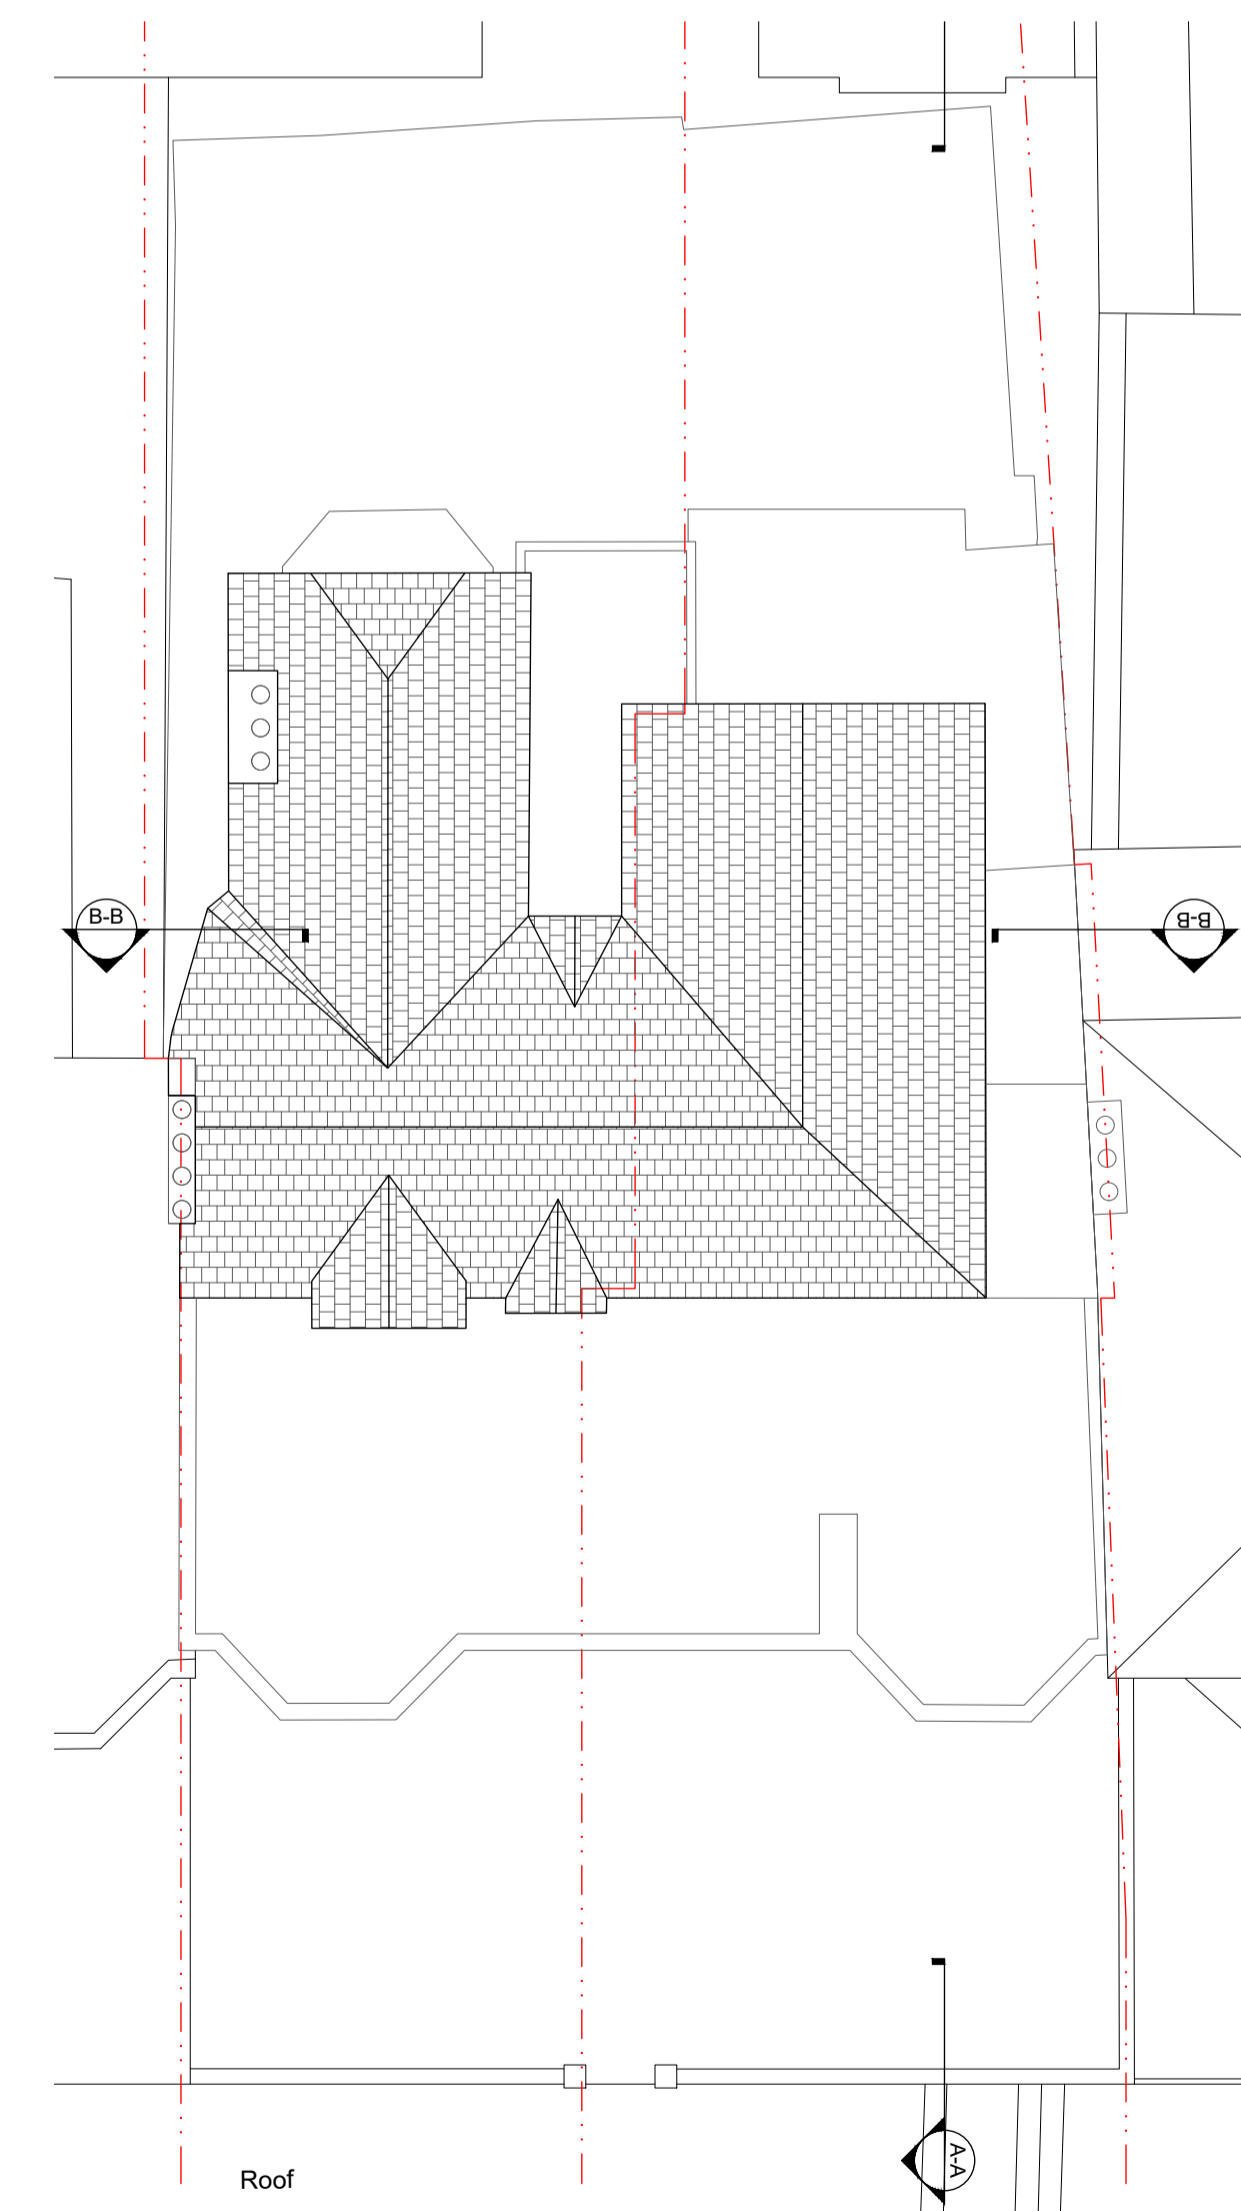

EXISTING ROOF PLAN

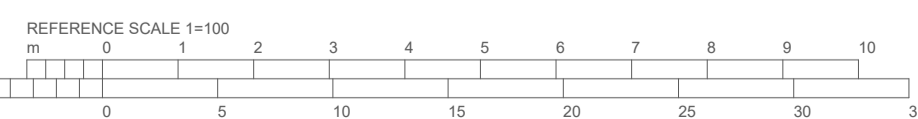

ELEVATIONS

55-57 Maygrove Road, West Hampstead, London NW6 2EE
Phone: +44(0)207 624 6100 Fax: +44(0)207 624 5551 ; info@elevationsltd.co.uk

Project Address: 2 Hillfield Road

Scale: 1:100@A1

Client: Alexander Sebba

Date: Dec '21

A	06 01 22	ISSUED FOR PLANNING
Rev:	Date:	Note:
Title:	Existing Layouts, Elevation & Section	
Number:	PP-PA-010	A