

EXISTING & PROPOSED ROOF PARAPET LEVEL

EXISTING PARAPET LEVEL

PROPOSED 6TH FLOOR LEVEL

EXISTING 6TH FLOOR


5TH FLOOR

4TH FLOOR

3RD FLOOR

2ND FLOOR

1ST FLOOR

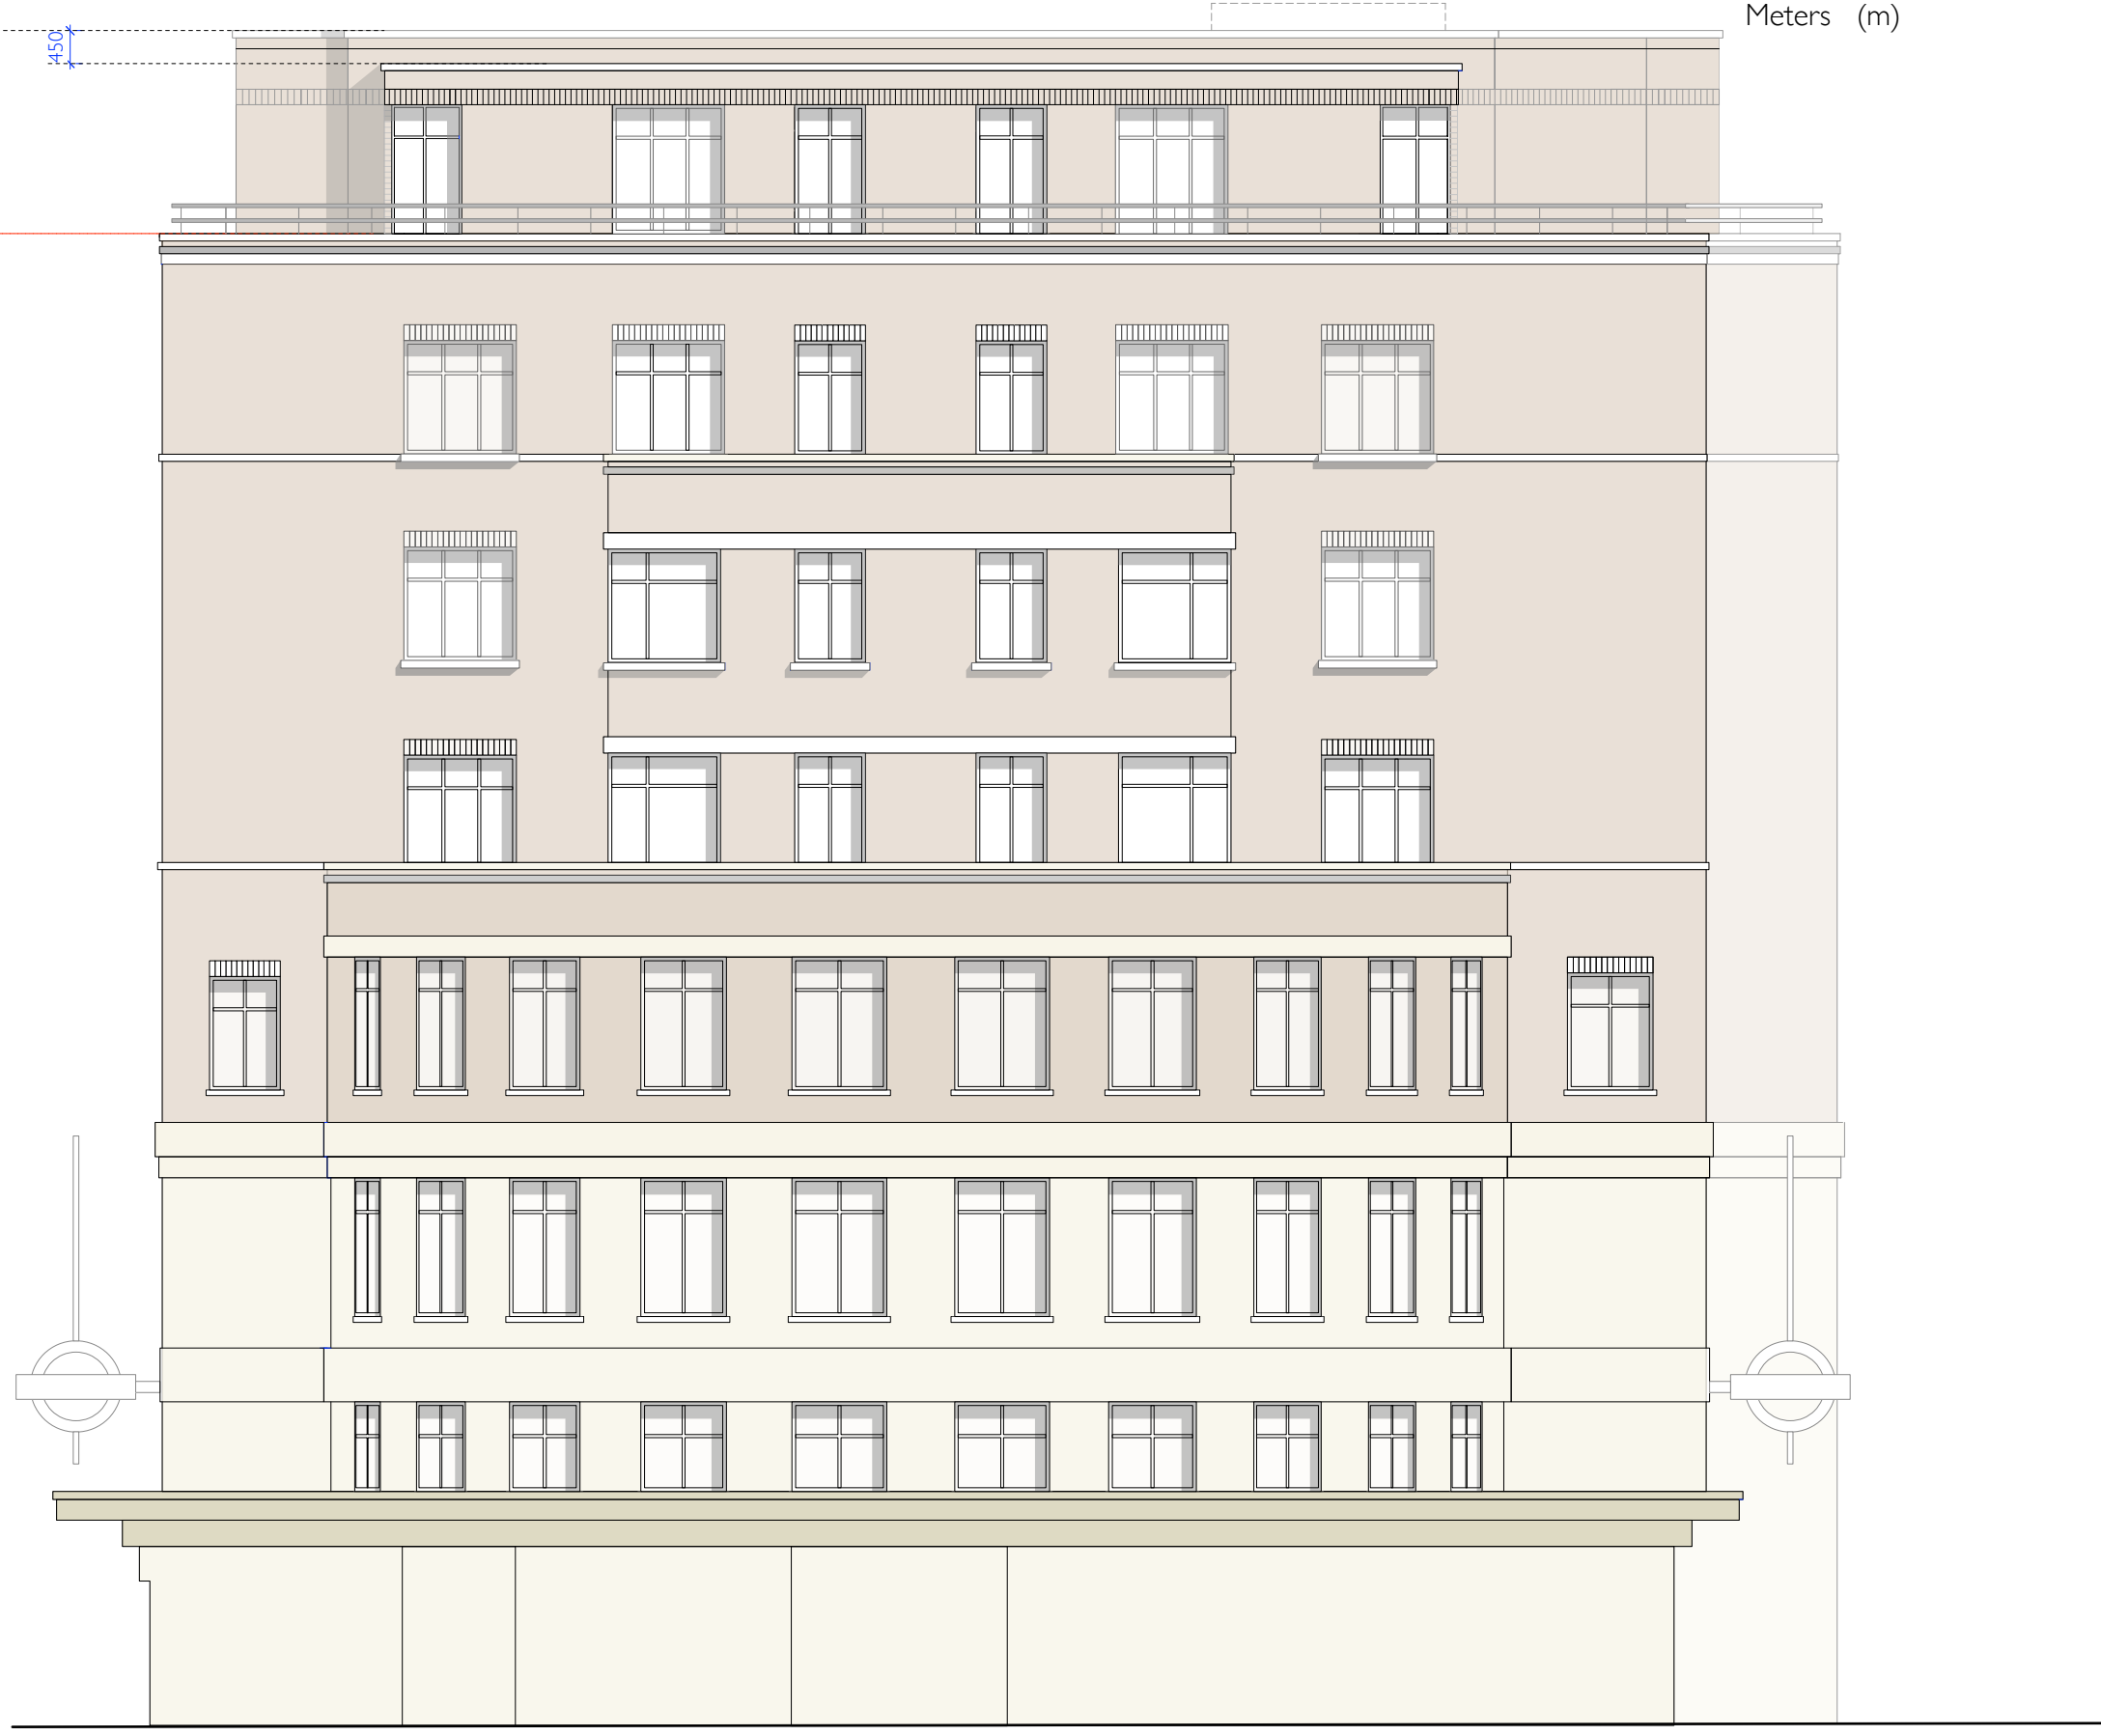

26.00m ABOVE ORDNANCE DATUM

<p>15 HOOPERS YARD LONDON NW6 7EJ t : 020 7328 2576 f : 020 7624 7811 Email: info@hubarchitects.co.uk</p>	<p>All dimensions are to be checked on site before commencement of works.</p> <p>All sizes and dimensions to any structural elements are indicative only. See structural engineer's drawings for actual sizes/dimensions.</p> <p>Sizes of and dimensions to any service elements are indicative only. See service engineer's drawings for actual sizes/dimensions.</p> <p>This drawing to be read in conjunction with all relevant Architect's drawings, specifications and other consultants' information.</p> <p>DO NOT SCALE FROM THIS DRAWING</p>	<p>Rev. A</p>	<p>Date. 2/3/20</p>	<p>Description. Incorps. Pre-Application advice</p>	<p>Initial. MA</p>	<p>Rev.</p>	<p>Date.</p>	<p>Description.</p>	<p>Initial.</p>	<p>PLANNING</p>	
				<p>Project: Warren Court, Euston Road, NW1 3AA</p>	<p>Drawing: Proposed East Elevation</p>						
				<p>Scale: 1:50 @ A1 // 1:100 @ A3</p>	<p>DWG: 1281-PL-006</p>						
				<p>Date: 2.3.20</p>							<p>Revision: A</p>