
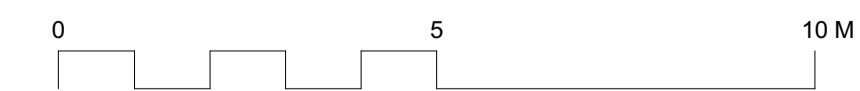


Proposed East Elevation
Scale: 1:100

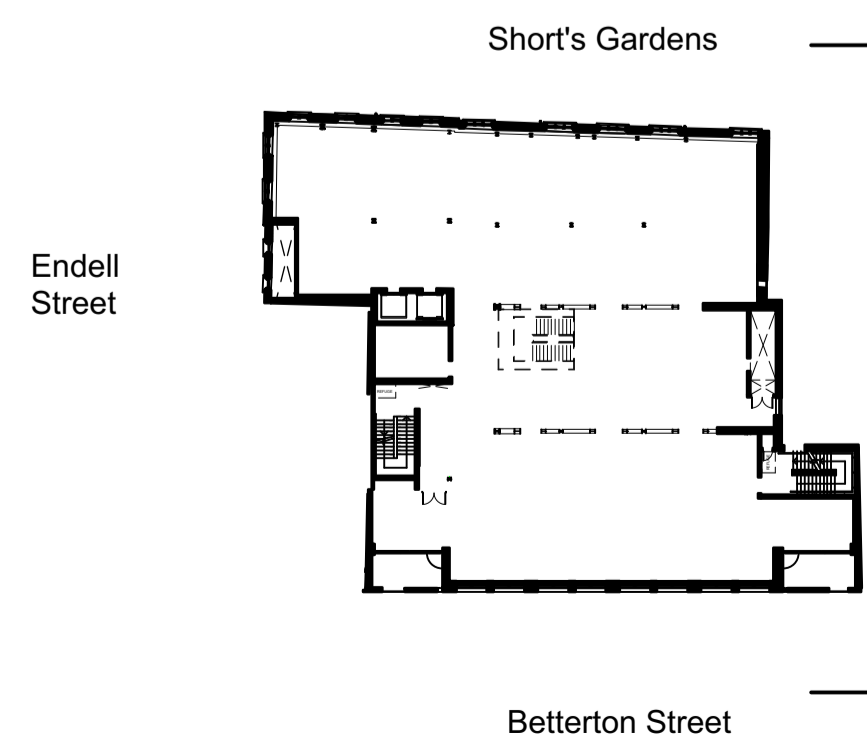

GENERAL NOTES.

© Buckley Gray Yeoman Limited

All dimensions to be checked on site prior to commencement of any works, and/or preparation of any shop drawings.

Sizes of and dimensions to any structural elements are indicative only. See structural engineers drawings for actual sizes / dimensions.

Sizes of and dimensions to any service elements are indicative only. See service engineers drawings for actual sizes and dimensions.

This drawing to be read in conjunction with all other Architect's drawings, specifications and other Consultants' information.

All proprietary systems shown on this drawing are to be installed strictly in accordance with the Manufacturers/Suppliers recommended details.

Any discrepancies between information shown on this drawing and any other contract information or manufacturers/suppliers recommendations is to be brought to the attention of the Architect

DO NOT SCALE FROM THIS DRAWING.

- NOTES.
- Material Key**
- 1 Existing brickwork
 - 2 Existing windows with stone surrounds
 - 3 Existing render
 - 4 Existing metal cladding
 - 5 New metal cladding
 - 6 New glazed door/window with metal coloured frame
 - 7 Coloured metal panel
 - 8 Coloured metal gates
 - 9 New reconstituted stone
 - 10 Metal louvered plant screen
 - 11 New glazed conservation rooflights
 - 12 New glazed windows / doors, with new feature coloured metalwork vent panels at high level, and coloured metal surround
 - 15 New rendered external wall
 - 16 New structural glazing

PL01 04/02/22 Planning Amendments WQ
REV. DATE NOTE DRAWN

BGY
BUCKLEY GRAY YEOMAN
+ 44 20 7033 9913
BGY.CO.UK

CLIENT PATRIZIA	
PROJECT 24 Endell Street	
DRAWING Proposed East Elevation	
SCALE 1:100 @ A1 (1:200 @ A3)	DATE Oct. 2021
STATUS PLANNING	APPROVED RP
DWG No. 1183_PL-GE-04	REVISION PL01