


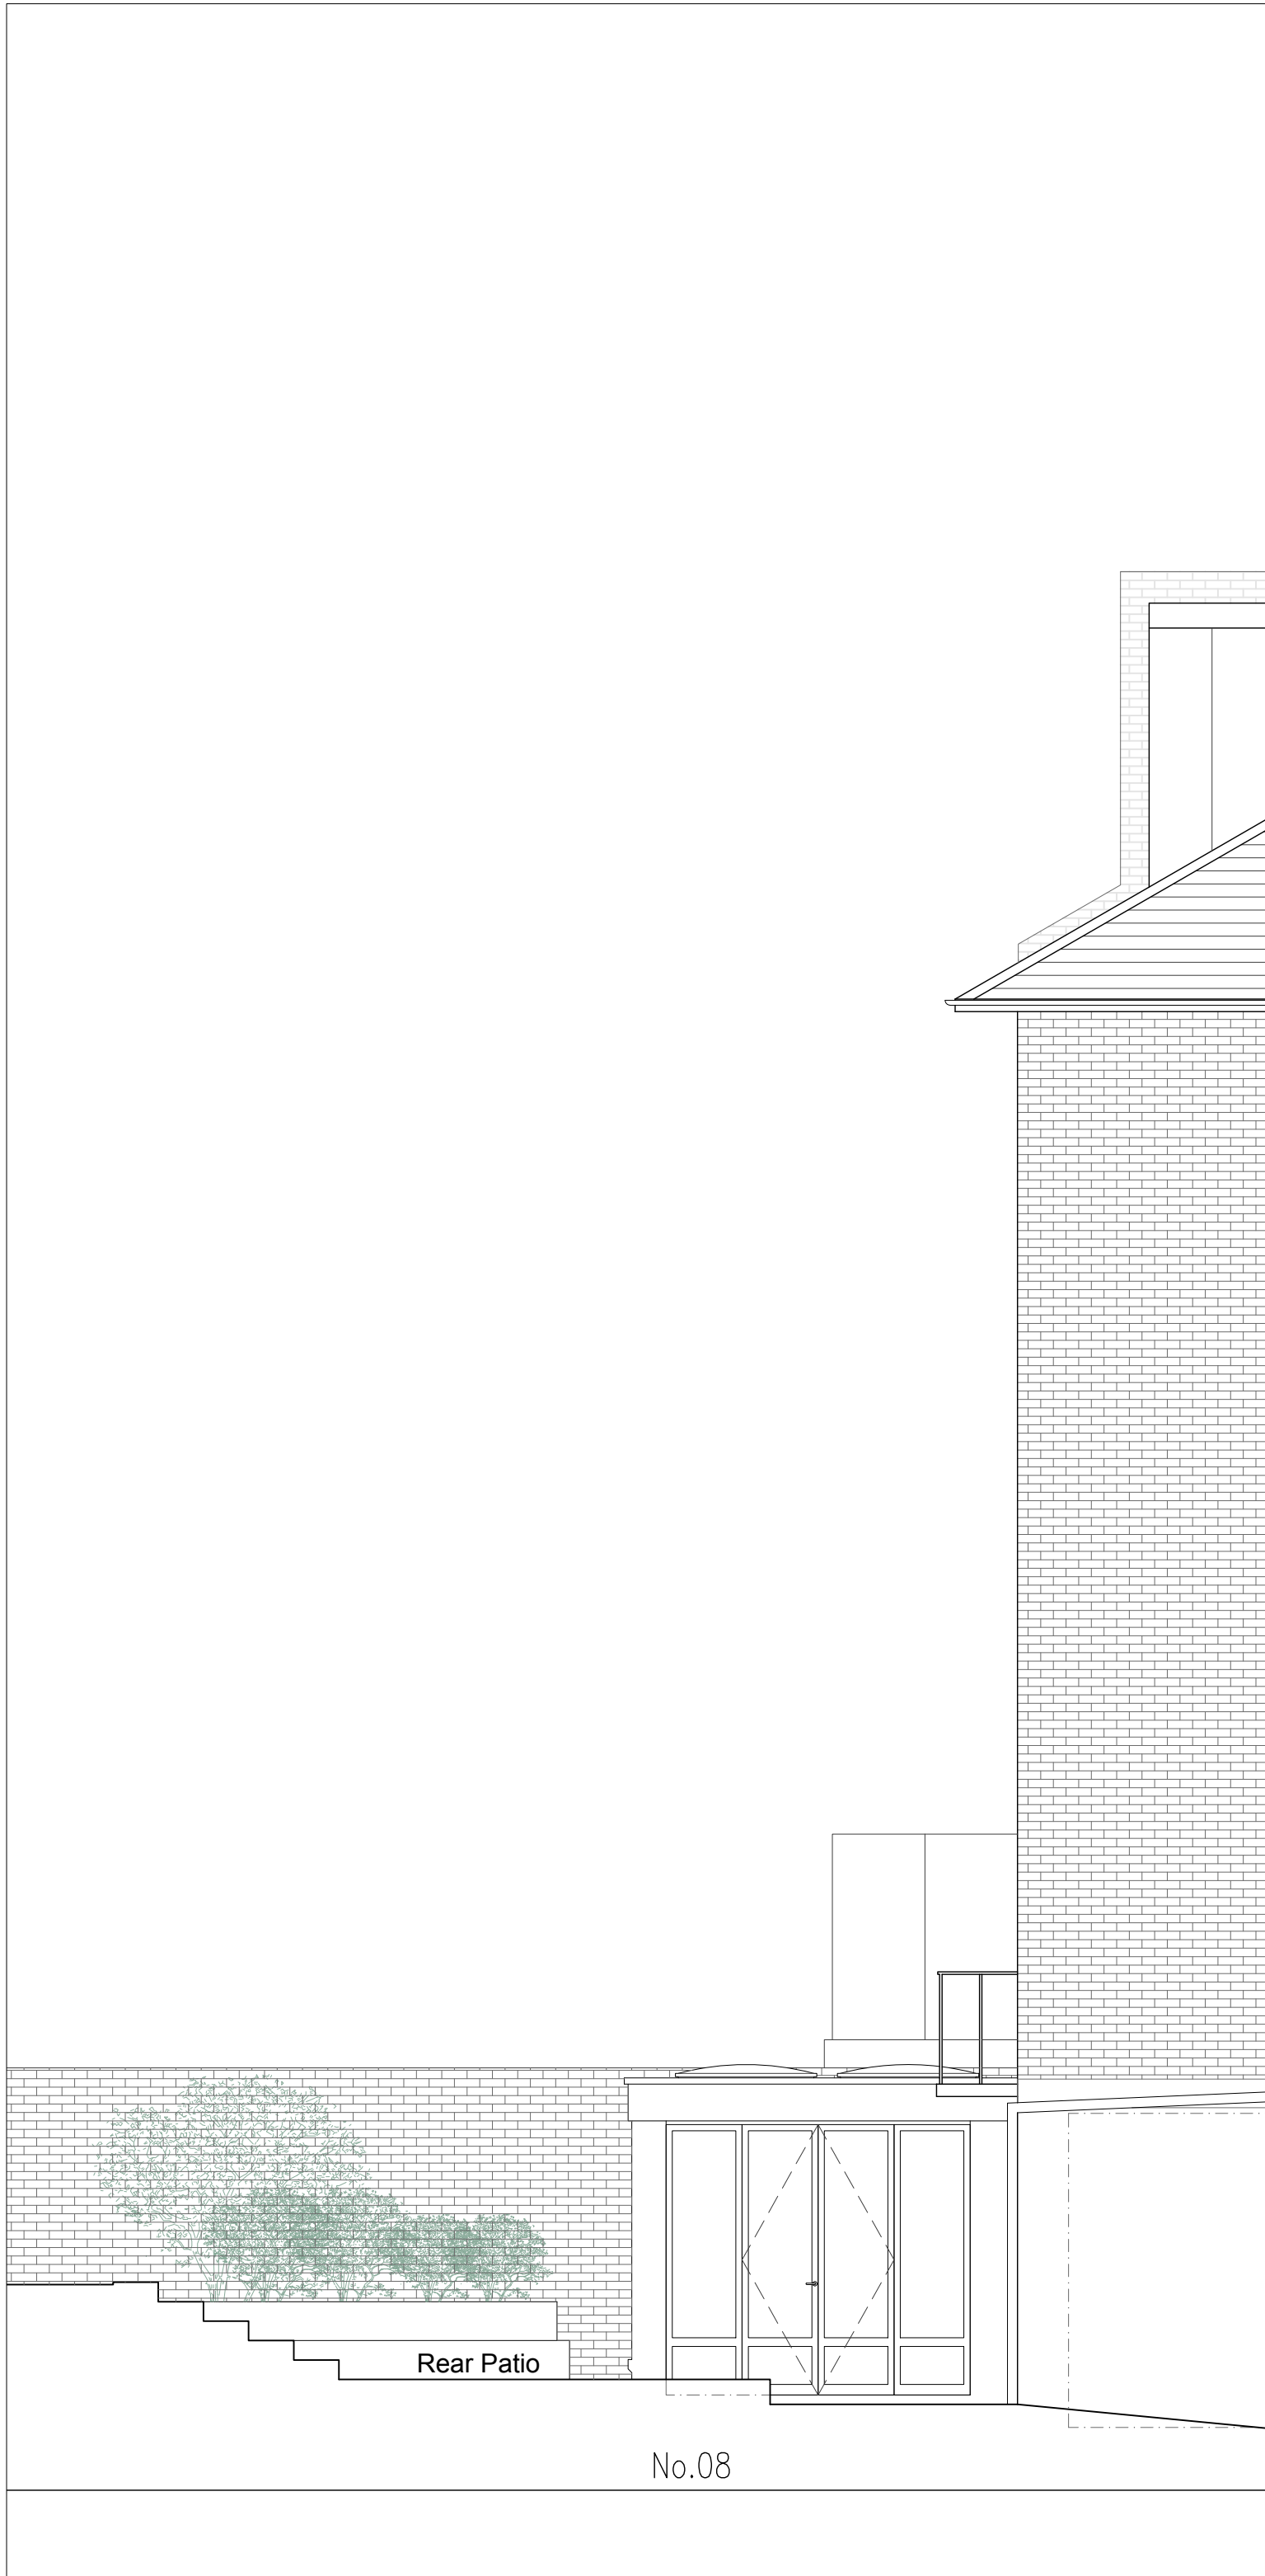


Existing South East | Rear Elevation  
Scale 1:100 @ A3 | 1:50 @ A1



Existing South West | Side Elevation  
Scale 1:100 @ A3 | 1:50 @ A1

REV	DATE	DESCRIPTION	BY
<b>ISSUED FOR INFORMATION</b> NOT FOR CONSTRUCTION CONTRACTORS MUST VERIFY ALL DIMENSIONS ON SITE BEFORE COMMENCING WITH ANY WORK. ALL WORKS MUST COMPLY WITH BUILDING REGULATIONS. THIS DRAWING IS PROTECTED BY COPYRIGHT. ONLY SCALE FROM THIS DRAWING FOR PLANNING PURPOSES.			
client:	Christian Wietoska		
address:	8 Eton Road, NW3 4SS		
project:	Rear Extension & Internal Refurbishment		
drawings:	Existing		
drawn by:	CM	scale:	1:100@A3 1:50@A1
checked by:	NI	date:	10/05/2022
dwg no.	2222.1/A003	rev:	-

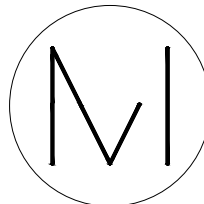

Mulhern Iremonger  
Design Studios  
Creative Works, 7 Blackhorse Lane  
London, E17 6DS  
+44 (0) 79 4718 0681  
info@midesignstudios.com  
www.midesignstudios.com