


All drawings & designs are subject to final approval by the assigned Principal Designer, local authority and fire officer, which is the responsibility of the client.


All dimensions to be checked on site. Dimensions shown in millimetres.

General Notes:

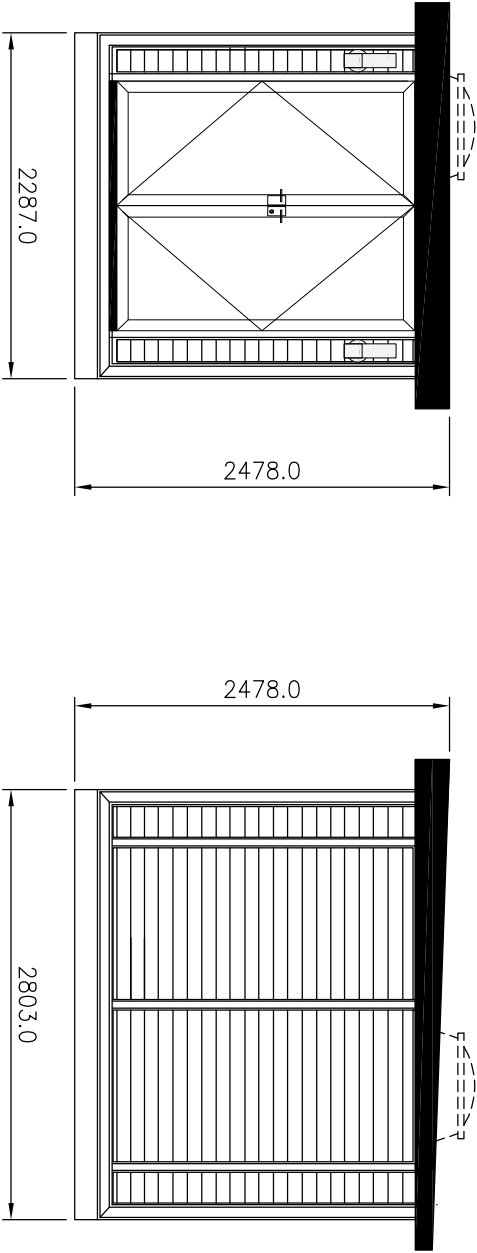


FRONT ELEVATION F-F
SCALE 1:50

SIDE ELEVATION R-R
SCALE 1:50

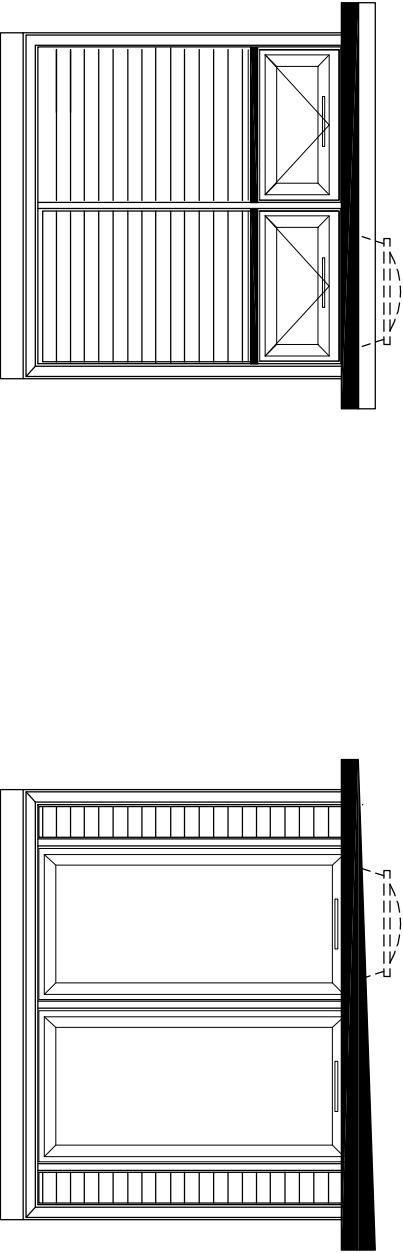

REAR ELEVATION B-B
SCALE 1:50

SIDE ELEVATION L-L
SCALE 1:50

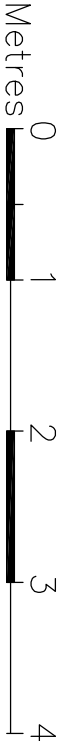

Installation Address:	
22 Ground Flat	
Highgate W Hill	
N6 6NP	

Project: 2646	
KEY STUDIO 2.1x2.6 2022	
SMART OFFICE	
ELEVATIONS PROPOSED	

Drawing No. 2646E01	
Date 19 10 2022	
Scale 1-50	A3

ELEVATIONS - PROPOSED



SMART
GARDEN ROOMS, OFFICES AND STUDIOS

Thurston Park
Church Road, Thurston
Bury St Edmunds
Suffolk, IP31 3NN
0800 242 5559
www.smartgardens.co.uk

Client Name and Address:	
Keltha Lynch	
22 Ground Flat	
Highgate W Hill	
N6 6NP	