




07 Existing Roof Plan  
Scale 1:100@A1

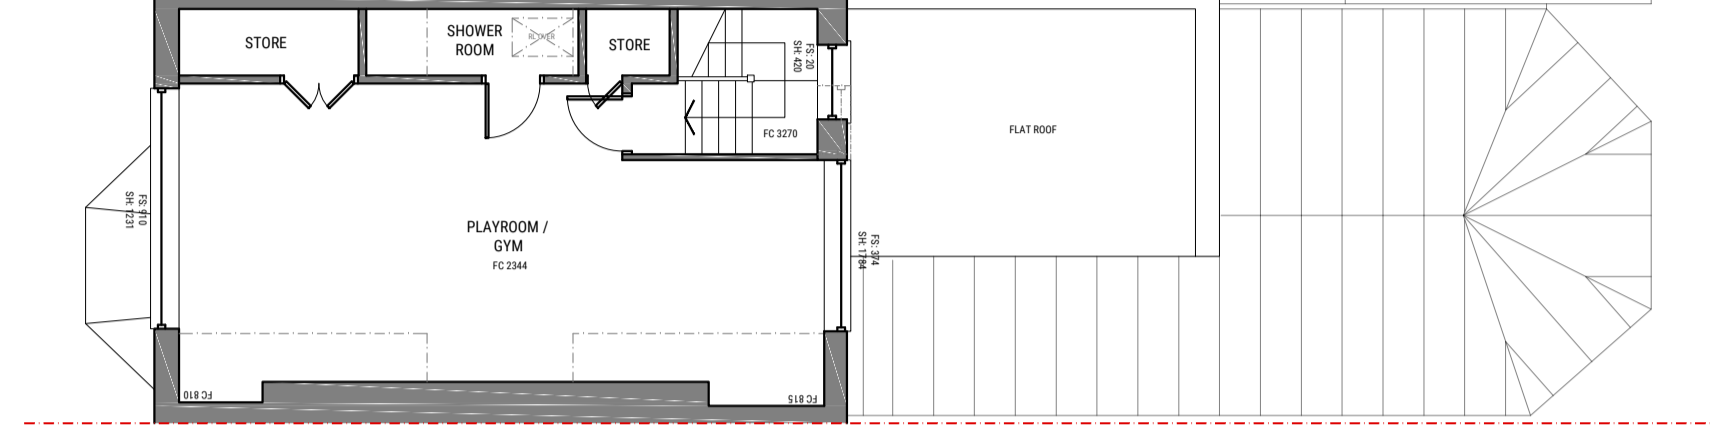


06 Existing Third Floor Plan  
Scale 1:100@A1

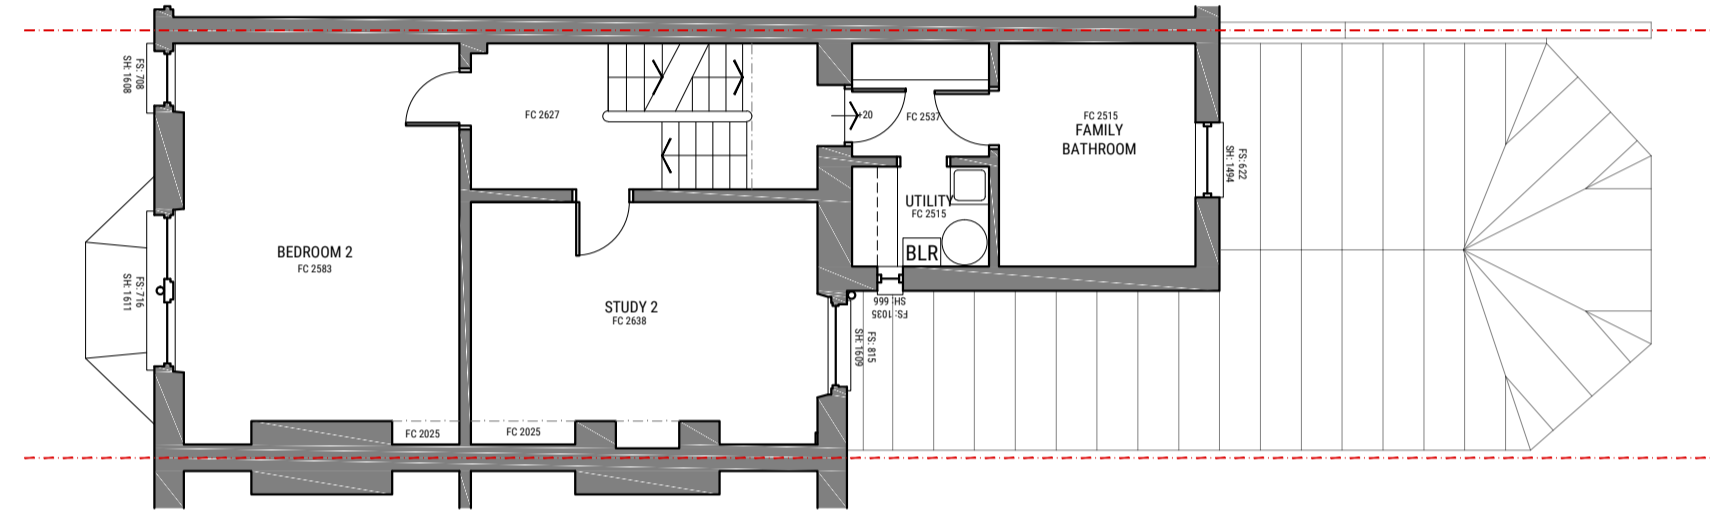

05 Existing Second Floor Plan  
Scale 1:100@A1

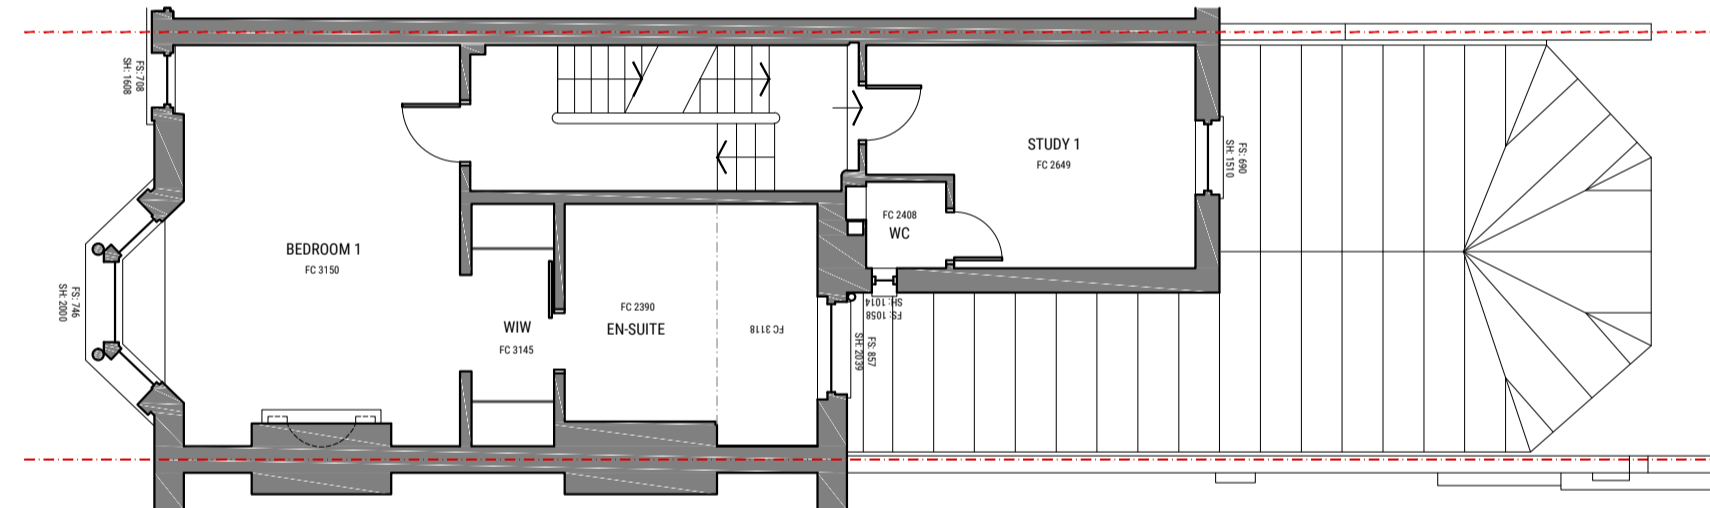

04 Existing First Floor Plan  
Scale 1:100@A1

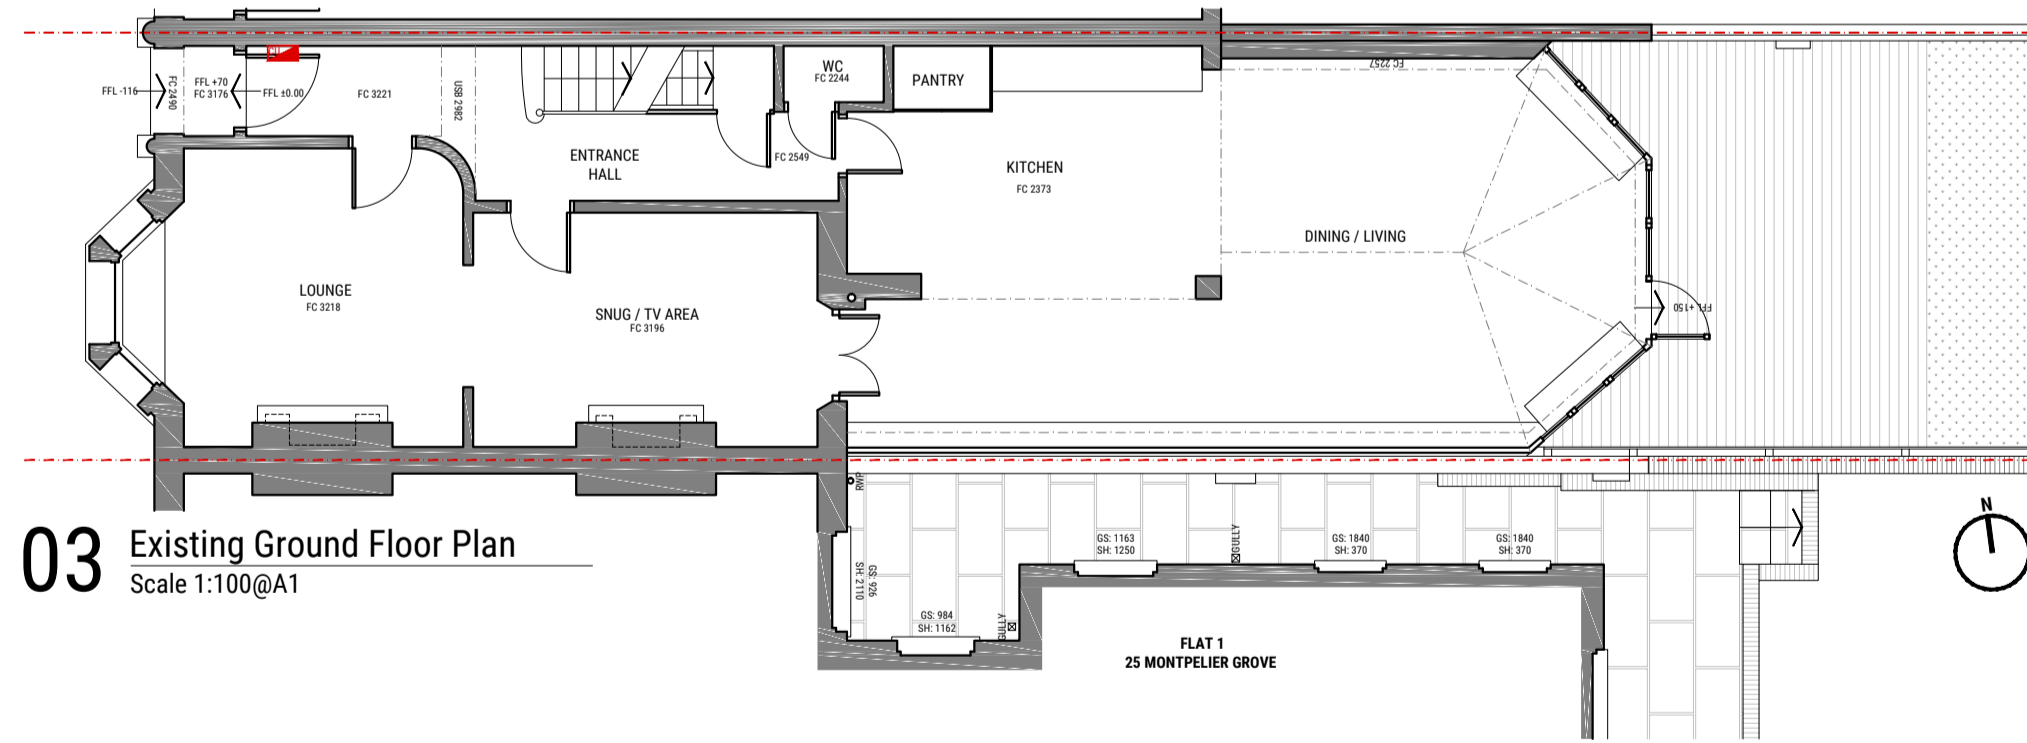


03 Existing Ground Floor Plan  
Scale 1:100@A1



01 Location Plan  
Scale 1:1250@A1




02 Block Plan  
Scale 1:500@A1

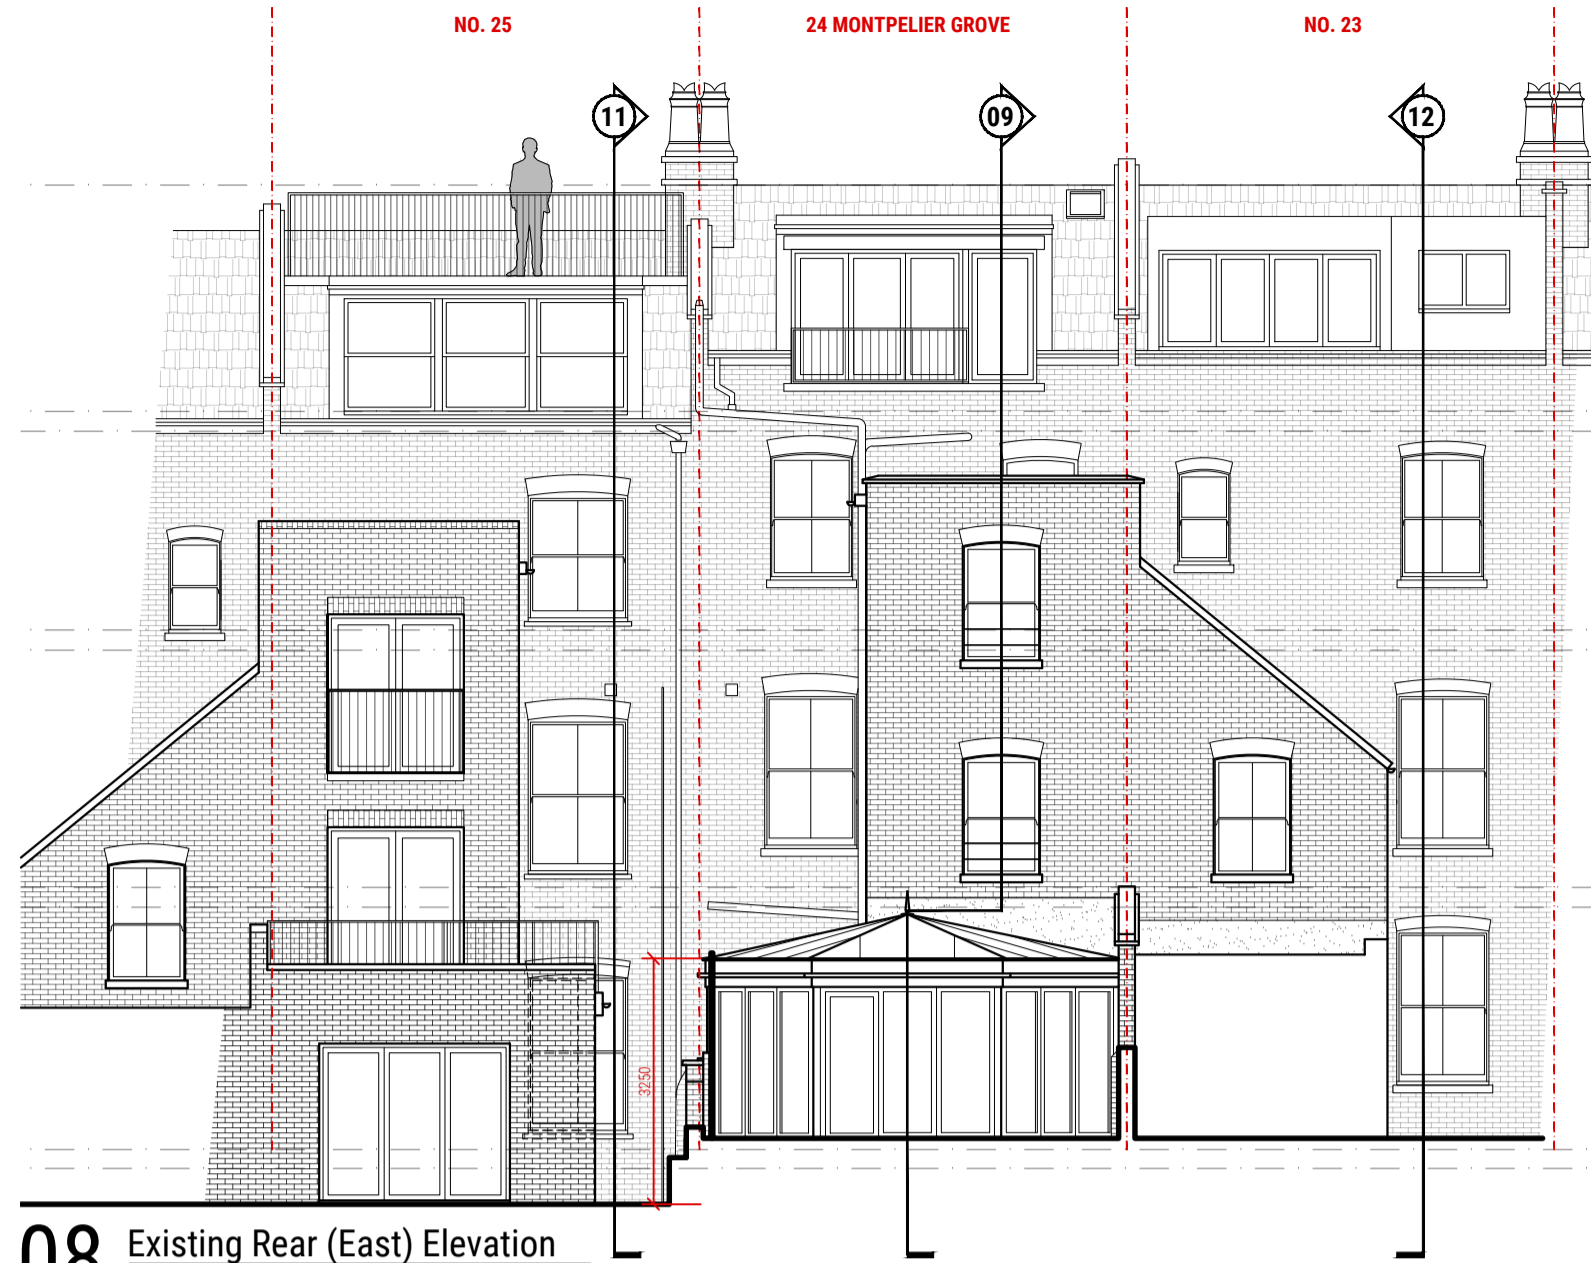


08 Existing Rear (East) Elevation  
Scale 1:100@A1




10 Existing Front (West) Part-Elevation  
Scale 1:100@A1

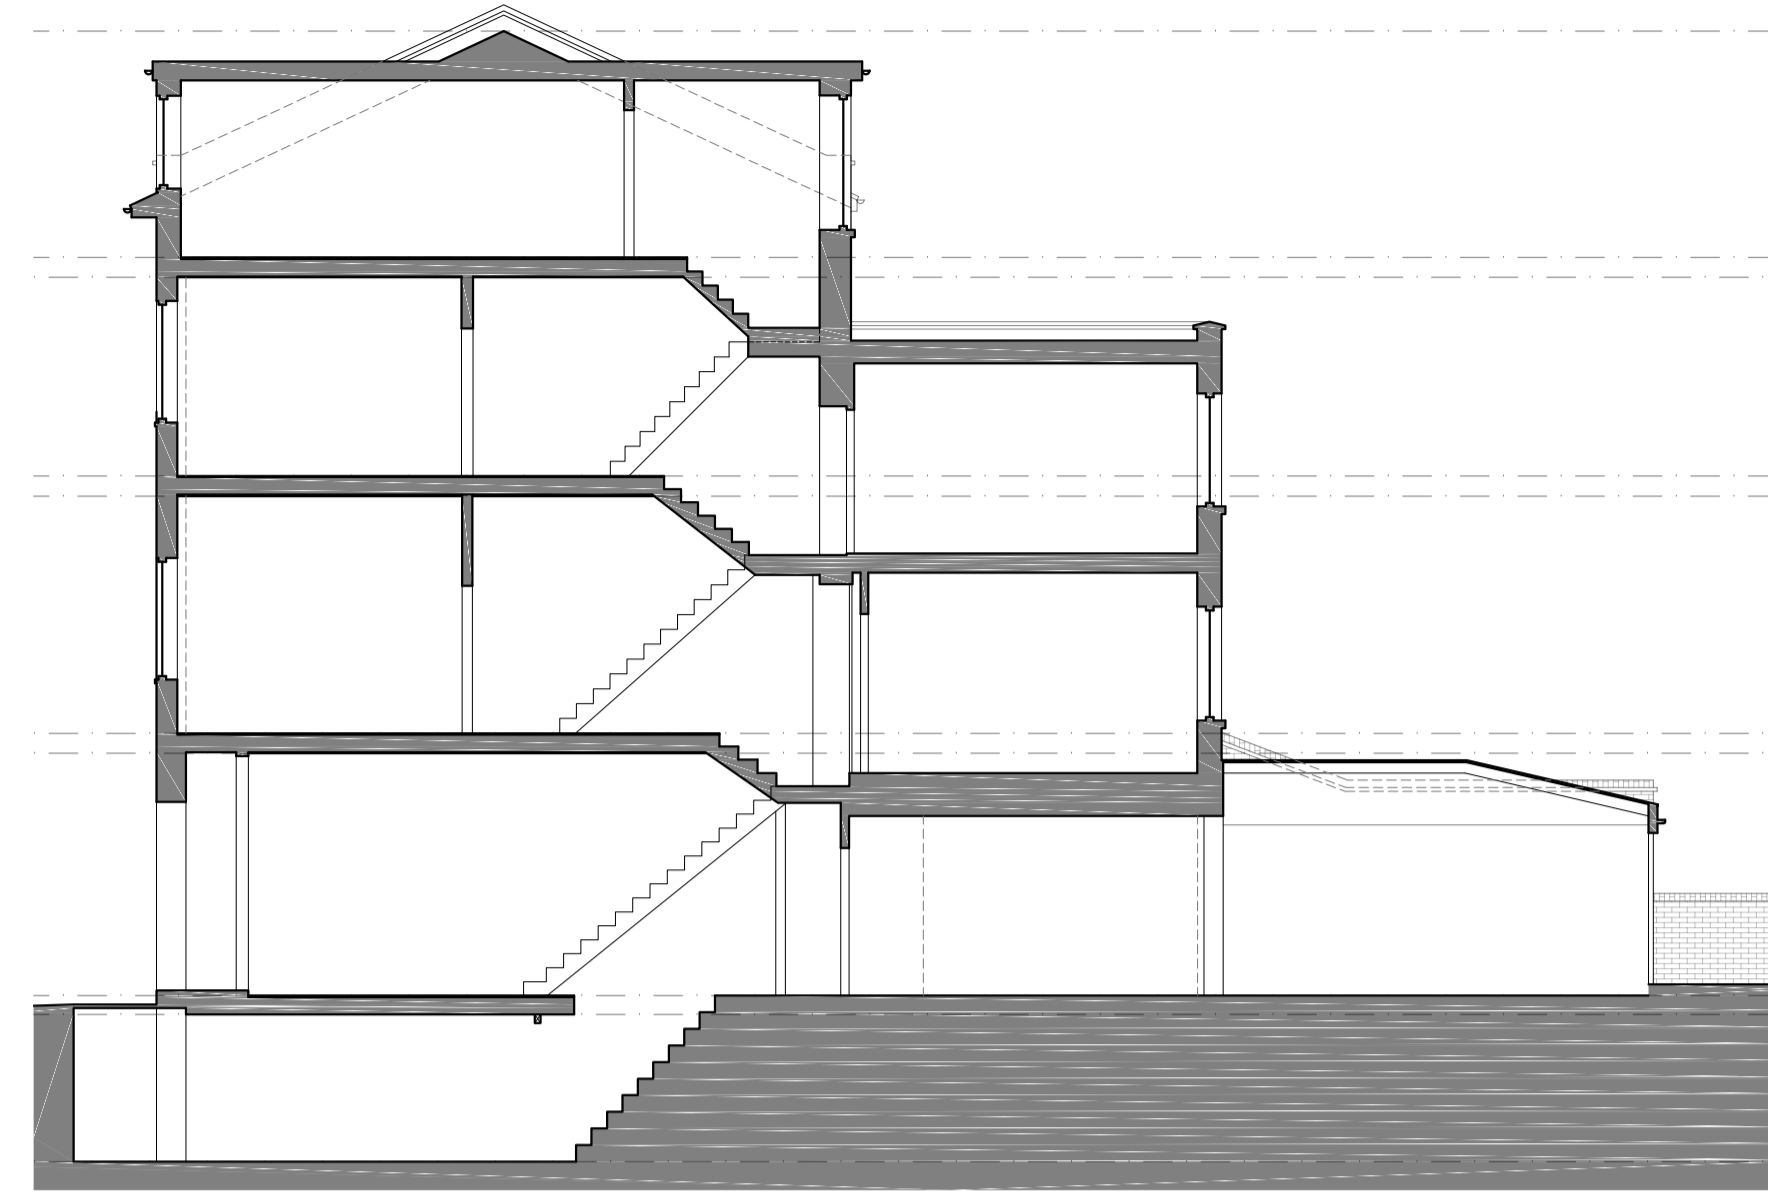


09 Existing Typical Cross-Section  
Scale 1:100@A1

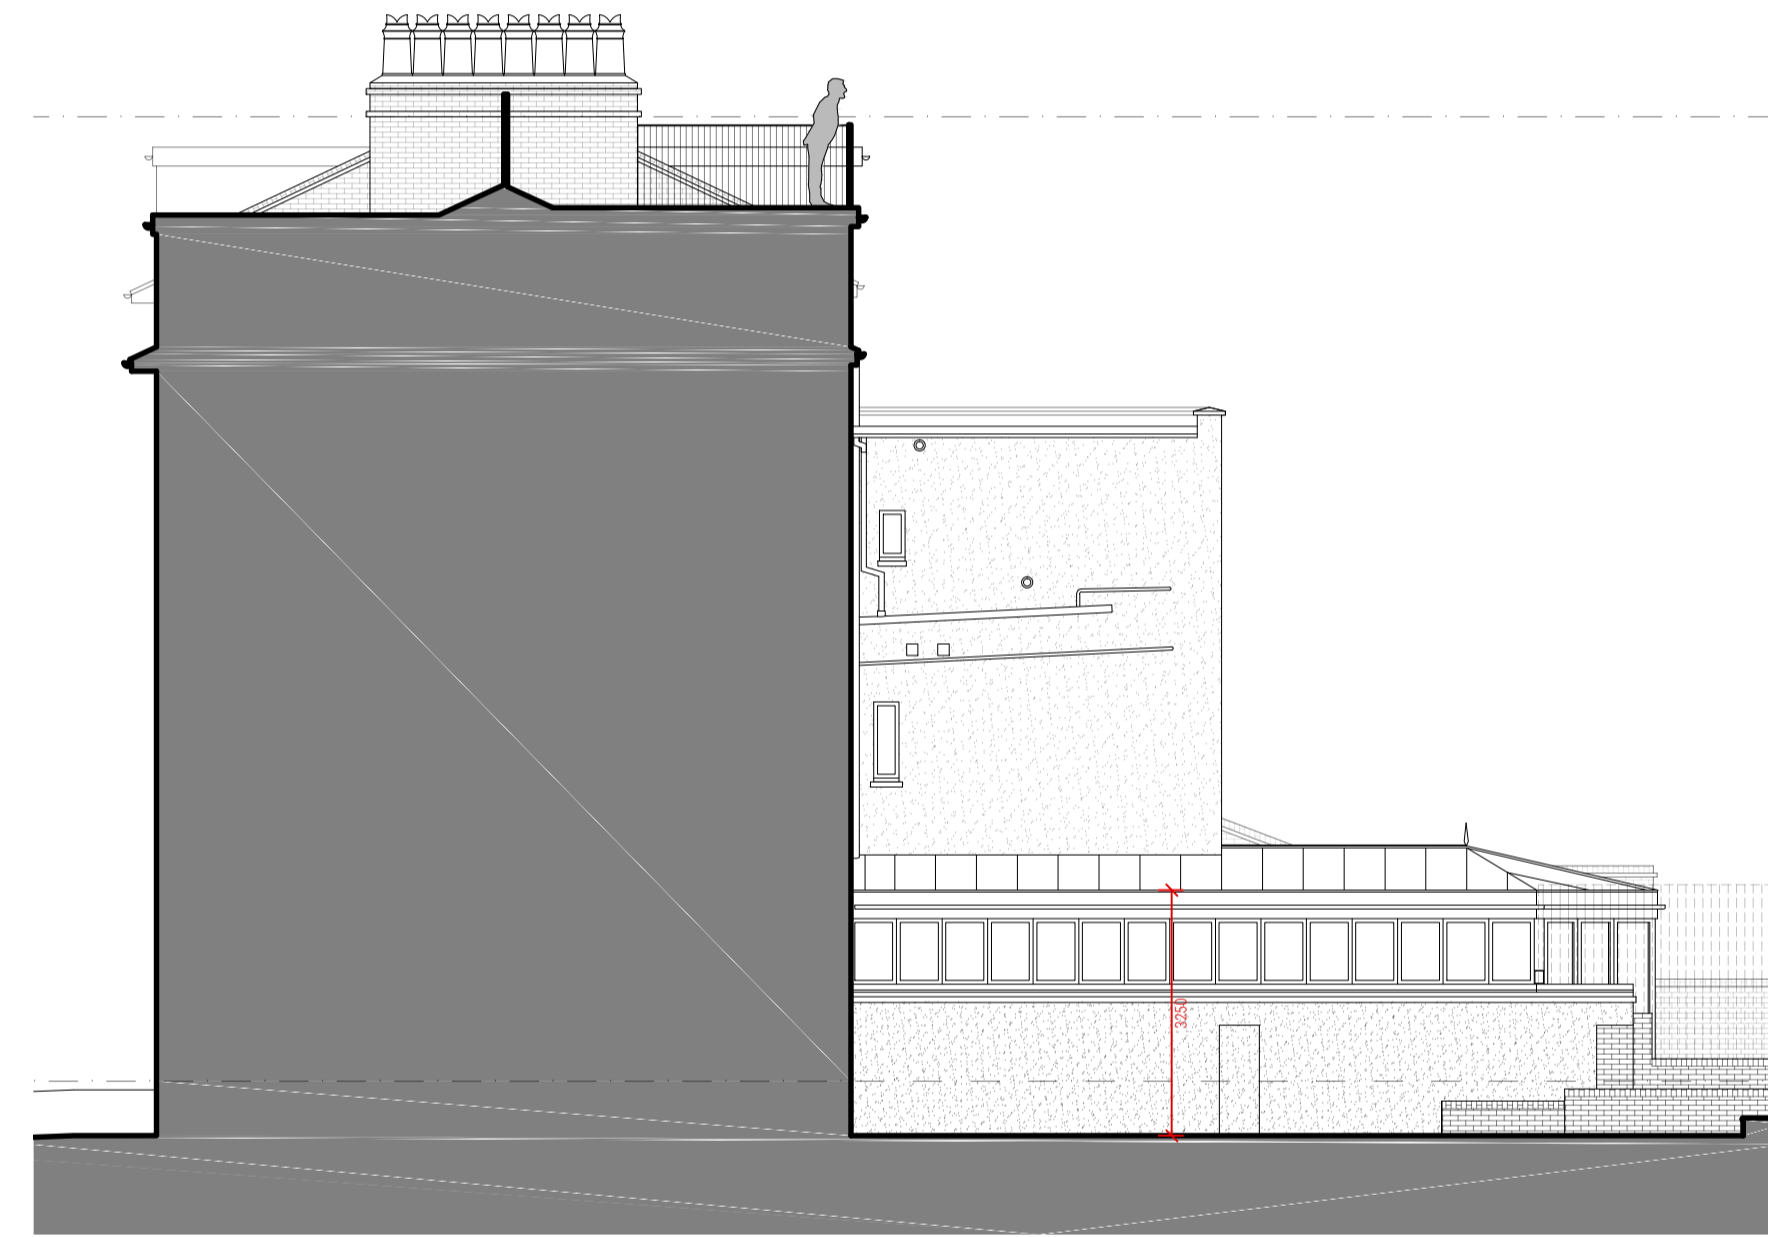


11 Existing Side (South) Sectional Elevation  
Scale 1:100@A1

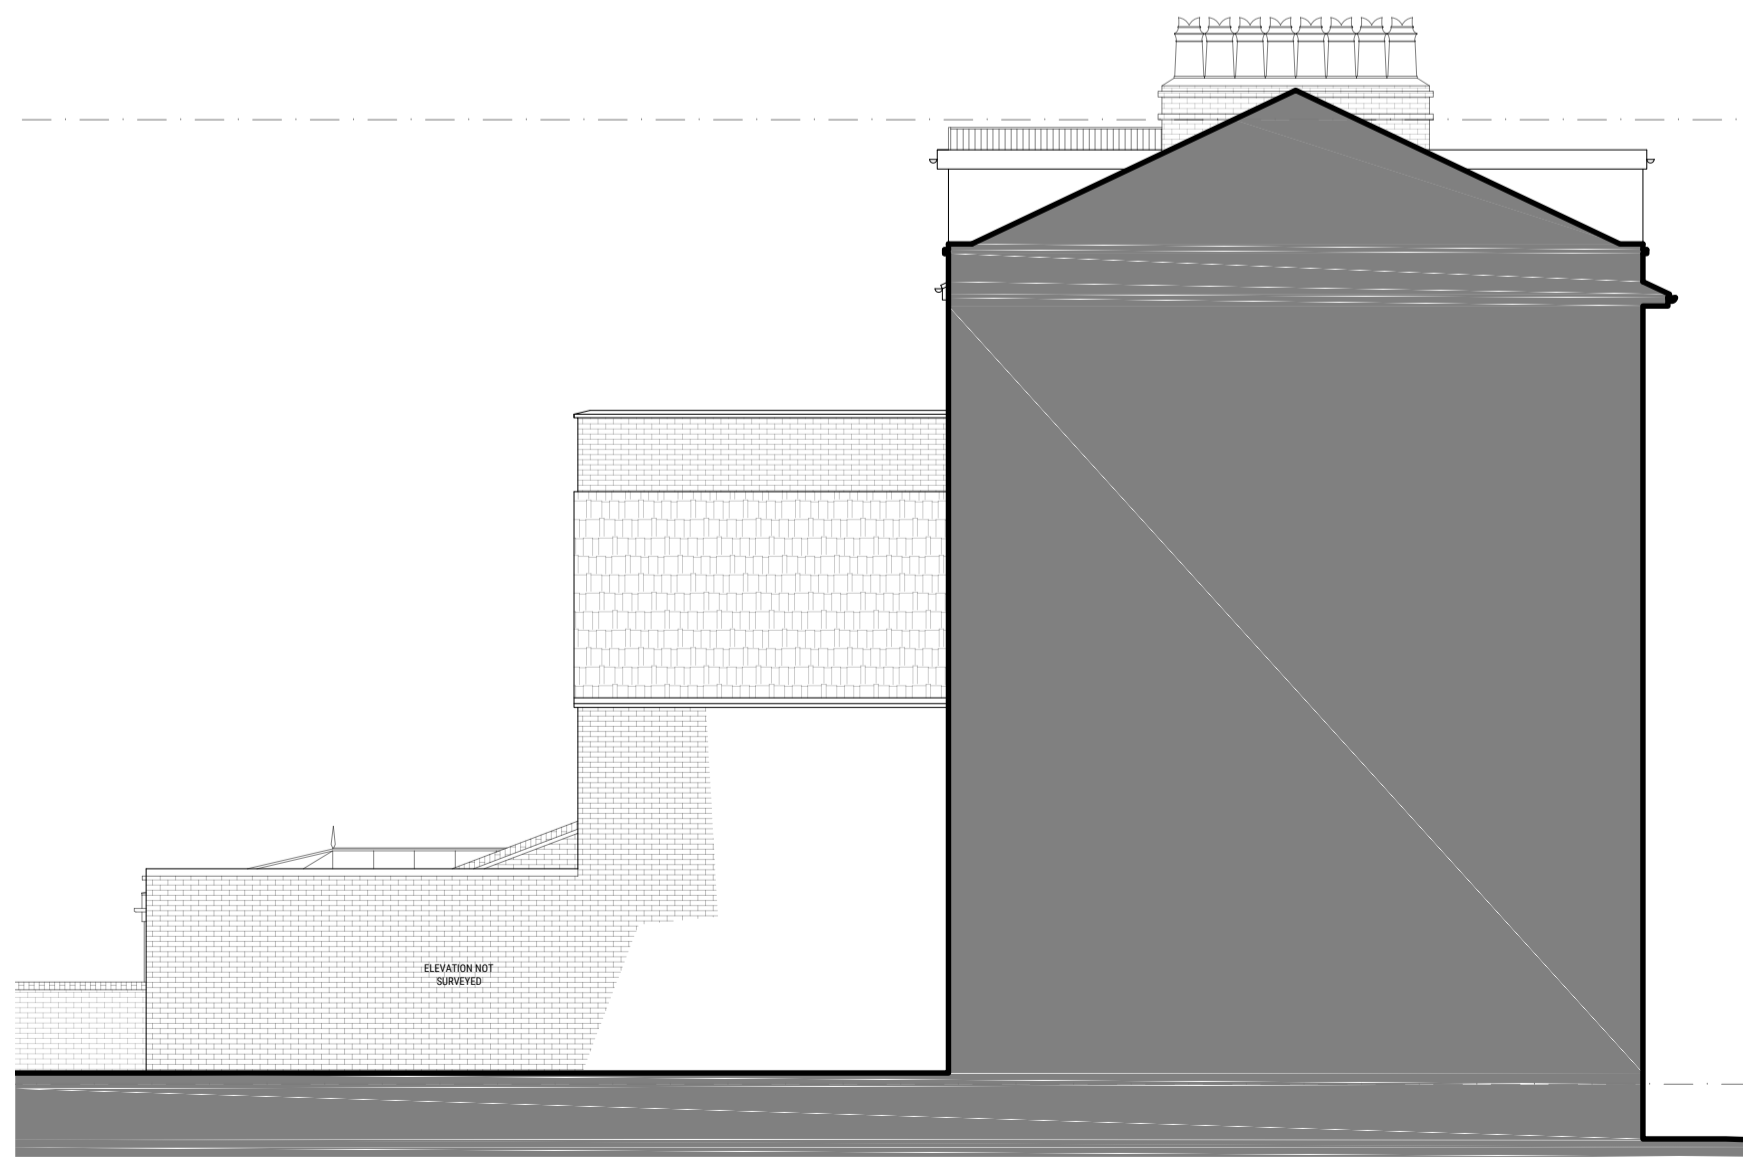

12 Existing Side (North) Sectional Elevation  
Scale 1:100@A1

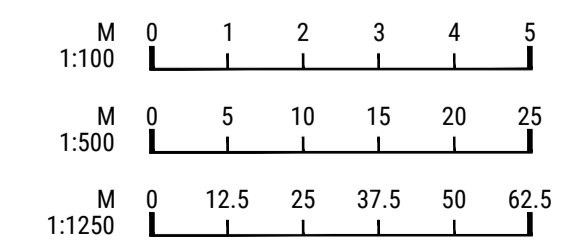

- GENERAL NOTES
1. For the purpose of design development and construction this drawing must not be scaled and only written or calculated dimensions used.
  2. Any errors or divergences should be referred to the originator.
  3. All dimensions to be checked on site.
  4. All drawings are to be read in conjunction with the relevant consultants drawings, schedules, and specifications.

CDM REGULATIONS  
 This warning symbol indicates the presence of an unusual or notable risk to the Health and Safety of contractors or occupants

REV.	DATE	ISSUE DESCRIPTION	DRAWN	CHECKED
--	26/01/23	FIRST PLANNING ISSUE	SK	SK

**SEB + FIN Architects.**  
 www.sebandfin.com  
 020 333 20101

PROJECT  
 RENOVATIONS / EXTENSIONS

CLIENT  
 MR A & DR K KARNI-COHEN

ADDRESS  
 24 MONTPELIER GROVE  
 LONDON NW5 2XD

DRAWING NAME  
 LOCATION & BLOCK PLANS  
 EXISTING PLANS / SECTIONS /  
 ELEVATIONS

STATUS STAGE 1	SCALE AS INDICATED	SHEET A1
PROJECT NO. 2209-02	DRAWING NO. (10)M-101-	REVISION --