


EXISTING NEIGHBOUR'S PROPERTY



PROPOSED FRONT ELEVATION

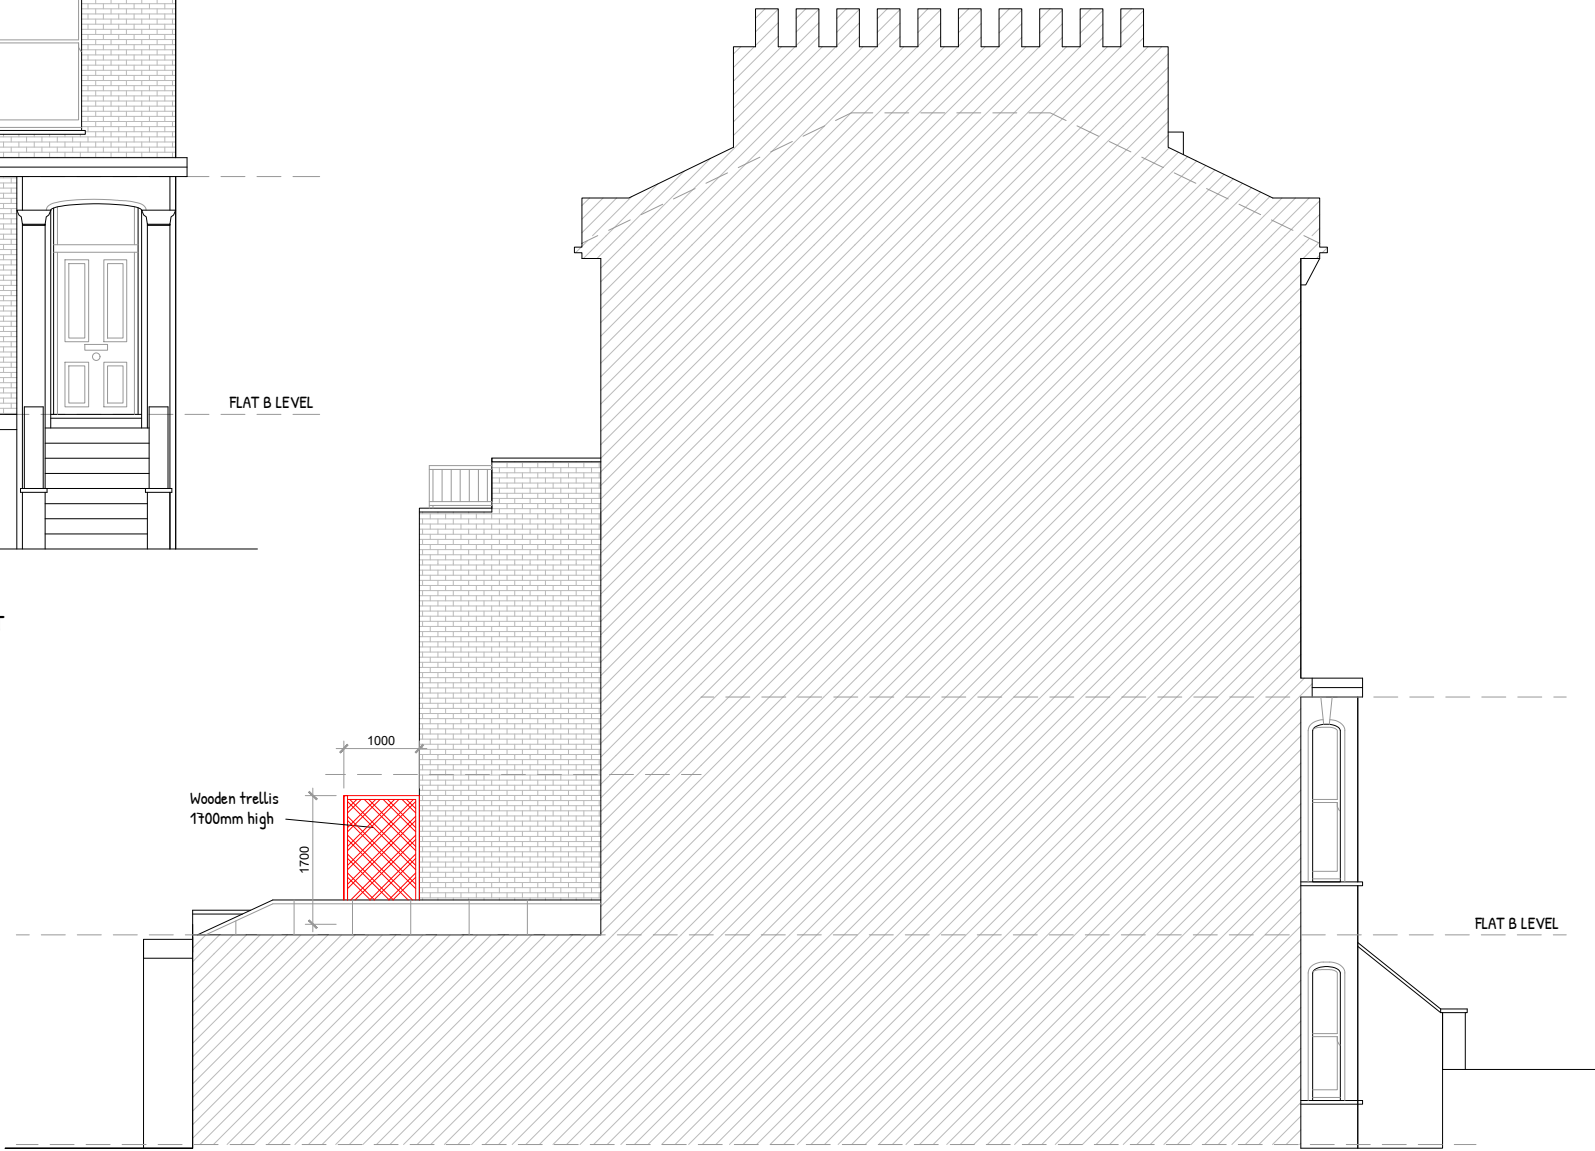

PROPOSED LEFT SIDE ELEVATION

DATE:
26/01/2023
REV: F



New terrace over existing flat roof
Flat B, 14 Boscastle Road, London NW5 1EG

Title: Proposed Floor Plan and Elevations I

DWG no:
BRB-004

Scale:
1/100

Sheet:
A3

All measurements are taken using laser measure and therefore, may be subject to a small margin of error.

This drawing is copyright © and may not be reproduced without permission

Plans not suitable for construction purposes