


EXISTING NEIGHBOUR'S PROPERTY

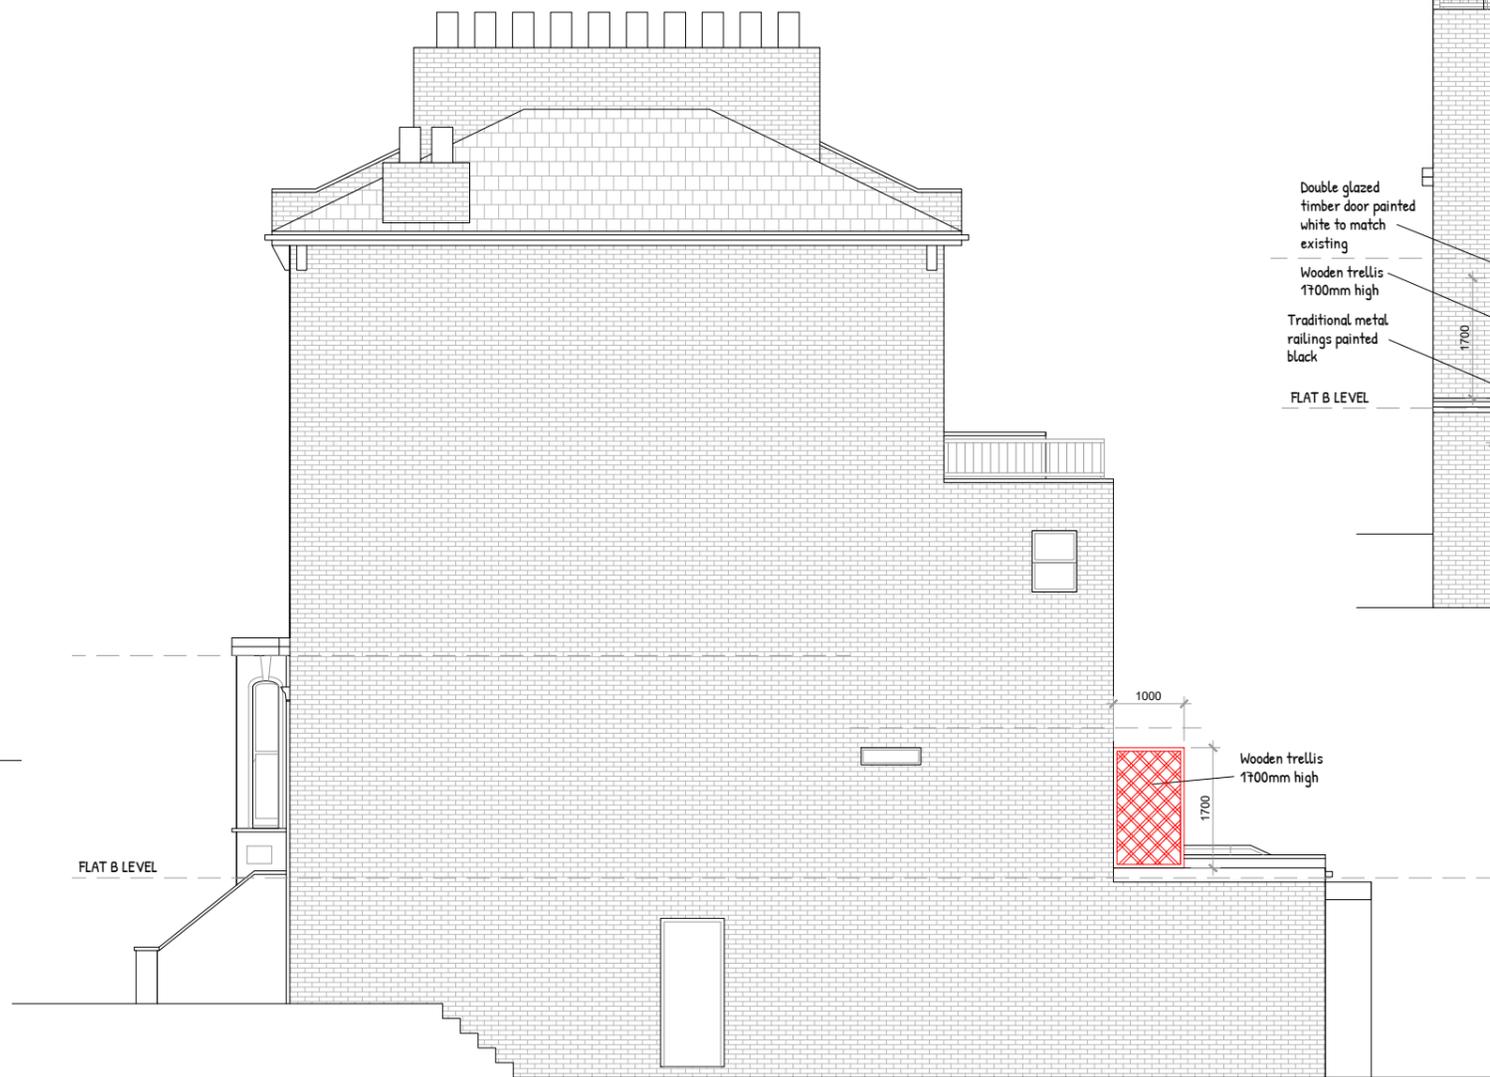

PROPOSED RIGHT SIDE ELEVATION



PROPOSED REAR ELEVATION

DATE:
26/01/2023

REV: H



New terrace over existing flat roof
Flat B, 14 Boscastle Road, London NW5 1EG

Title: Proposed Roof Plan and Elevations II

DWG no: BRB-005	Scale: 1/100	Sheet: A3
--------------------	-----------------	--------------

All measurements are taken using laser measure and therefore, may be subject to a small margin of error.

This drawing is copyright © and may not be reproduced without permission

Plans not suitable for construction purposes