



02. Raised Ground Floor Plan

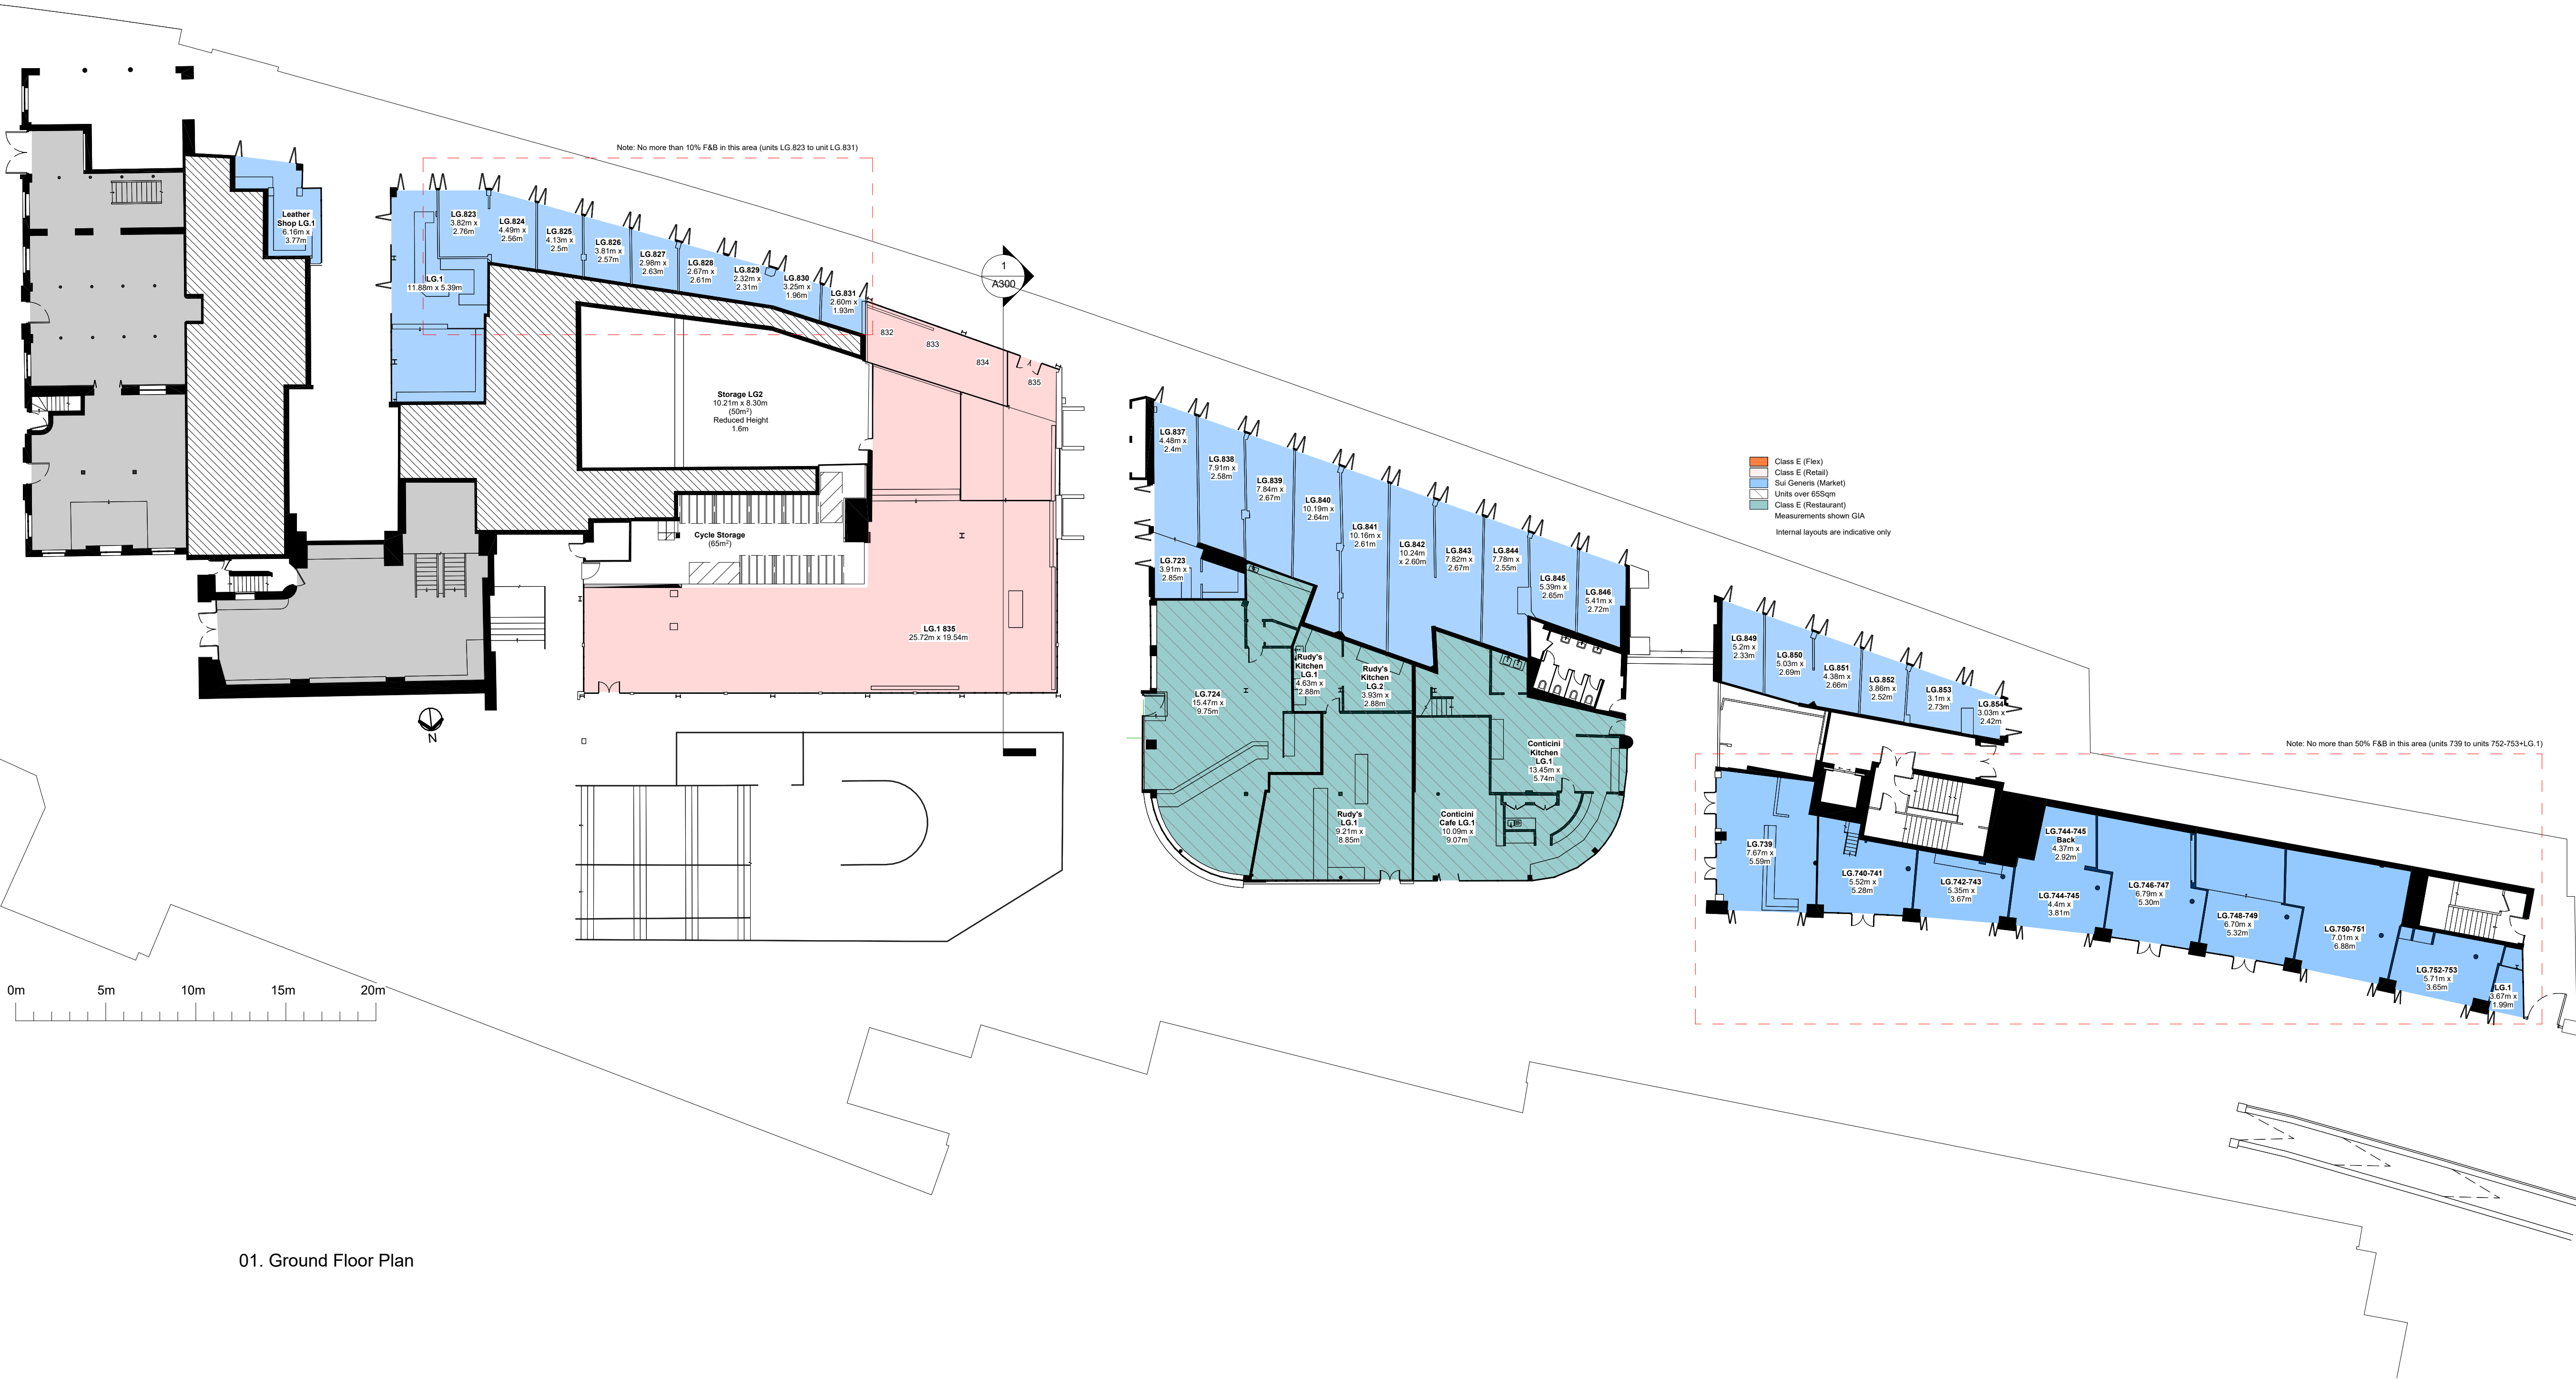

01. Ground Floor Plan

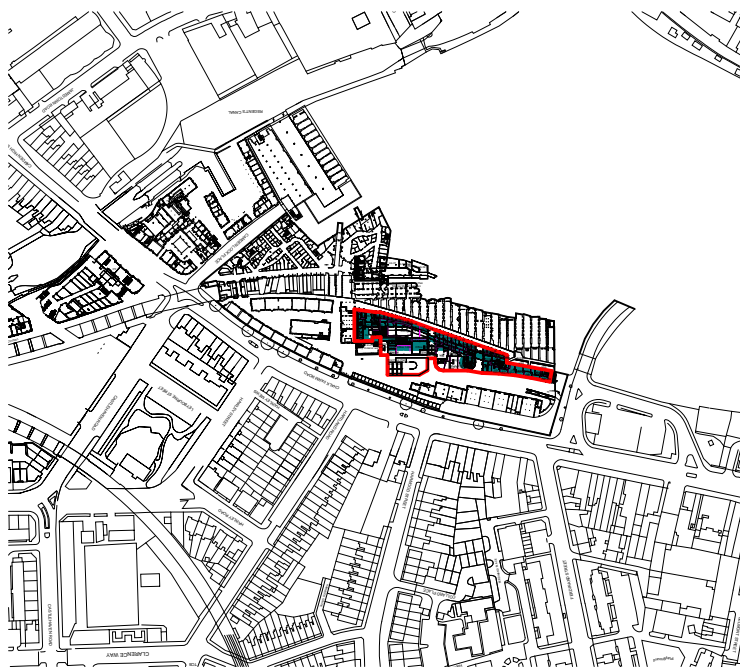

LABTECH



NOTES:

Drawings to be read in conjunction with all other architectural & design consultant information.

Site dimensions are to be confirmed on site by contractor or joiner prior to construction.

Do not scale from this drawing.

REV	BY	DESCRIPTION		DATE	
PROJECT NAME:					
ATRIUM - AS PROPOSED					
DRAWING TITLE:					
Ground Floor Plan & Raised Ground Floor Plan					
SCALE:	SIZE:	DATE:	BY:	STATUS:	
As indicated	A1	18/11/22	JA		
PROJECT REF:	DRAWING NUMBER:			REVISION:	
0001	A002				

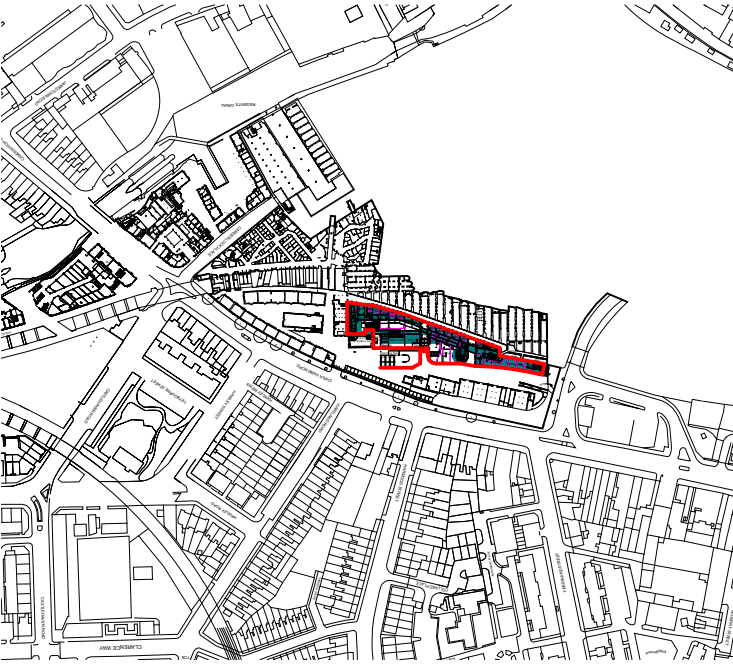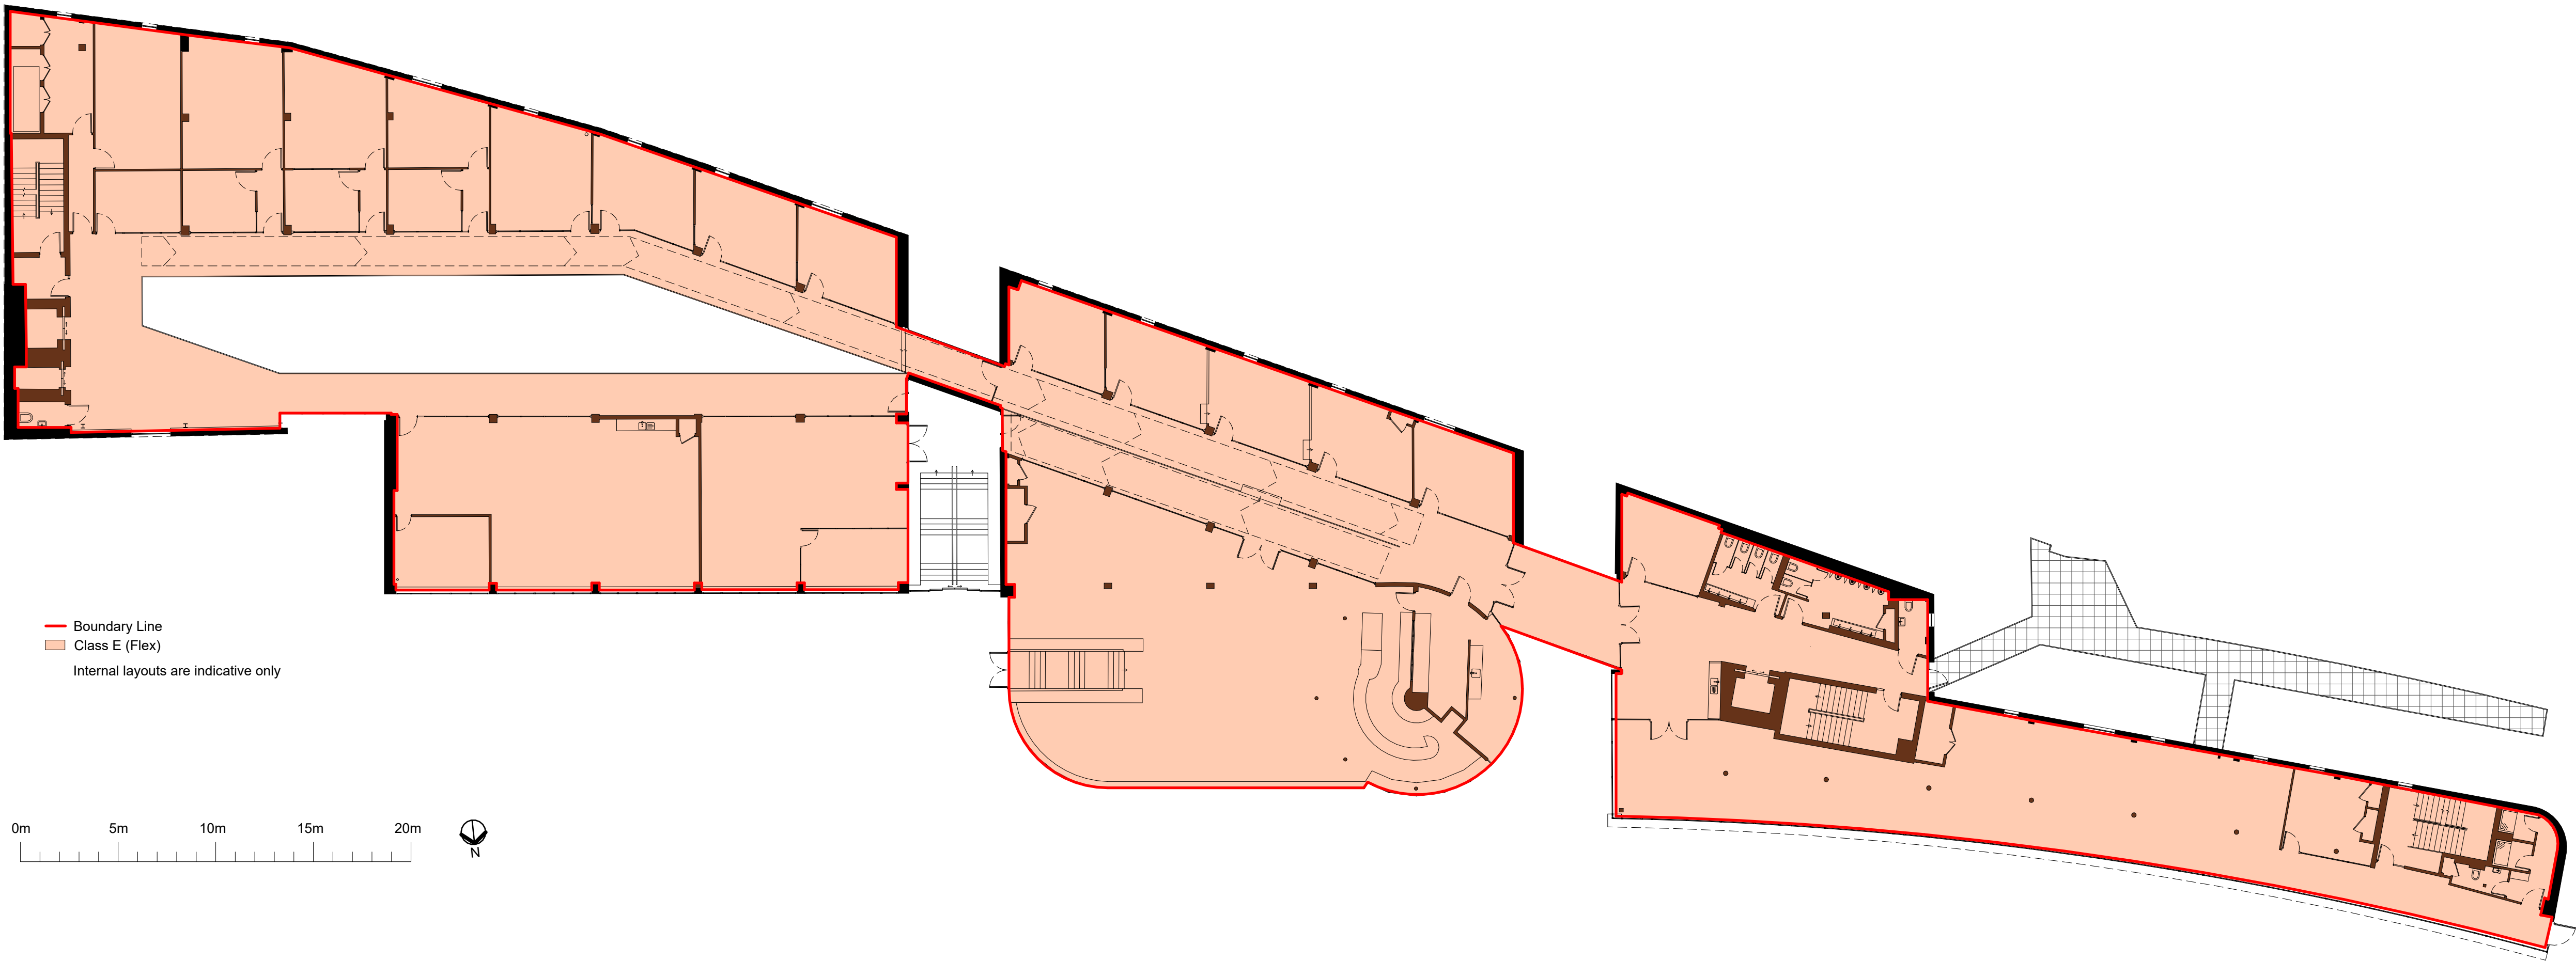

LABTECH

NOTES:



Drawings to be read in conjunction with all other architectural & design consultant information.

Site dimensions are to be confirmed on site by contractor or joiner prior to construction.

Do not scale from this drawing.

REV	BY	DESCRIPTION	DATE

PROJECT NAME: ATRIUM - AS PROPOSED				
DRAWING TITLE: First Floor				
SCALE: As indicated	SIZE: A1	DATE: 18/11/22	BY: JA	STATUS:
PROJECT REF: 0001	DRAWING NUMBER: A003			REVISION:

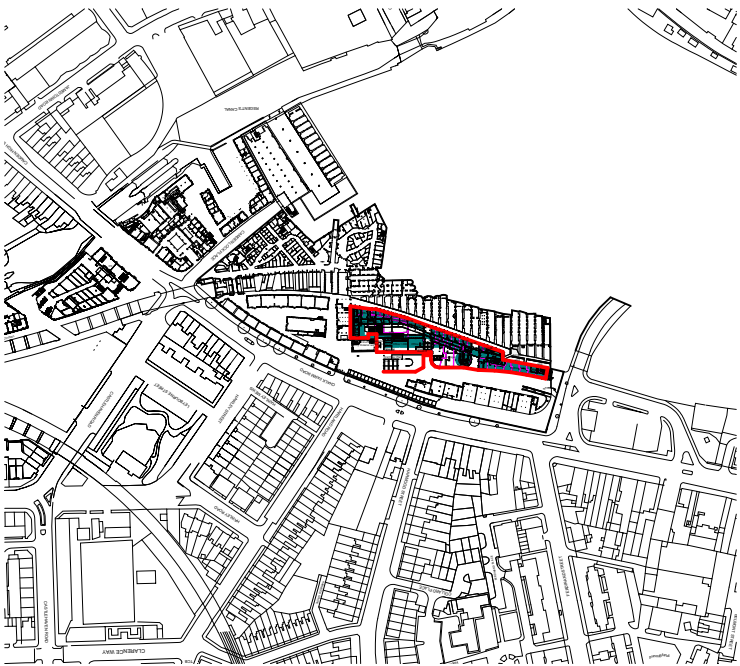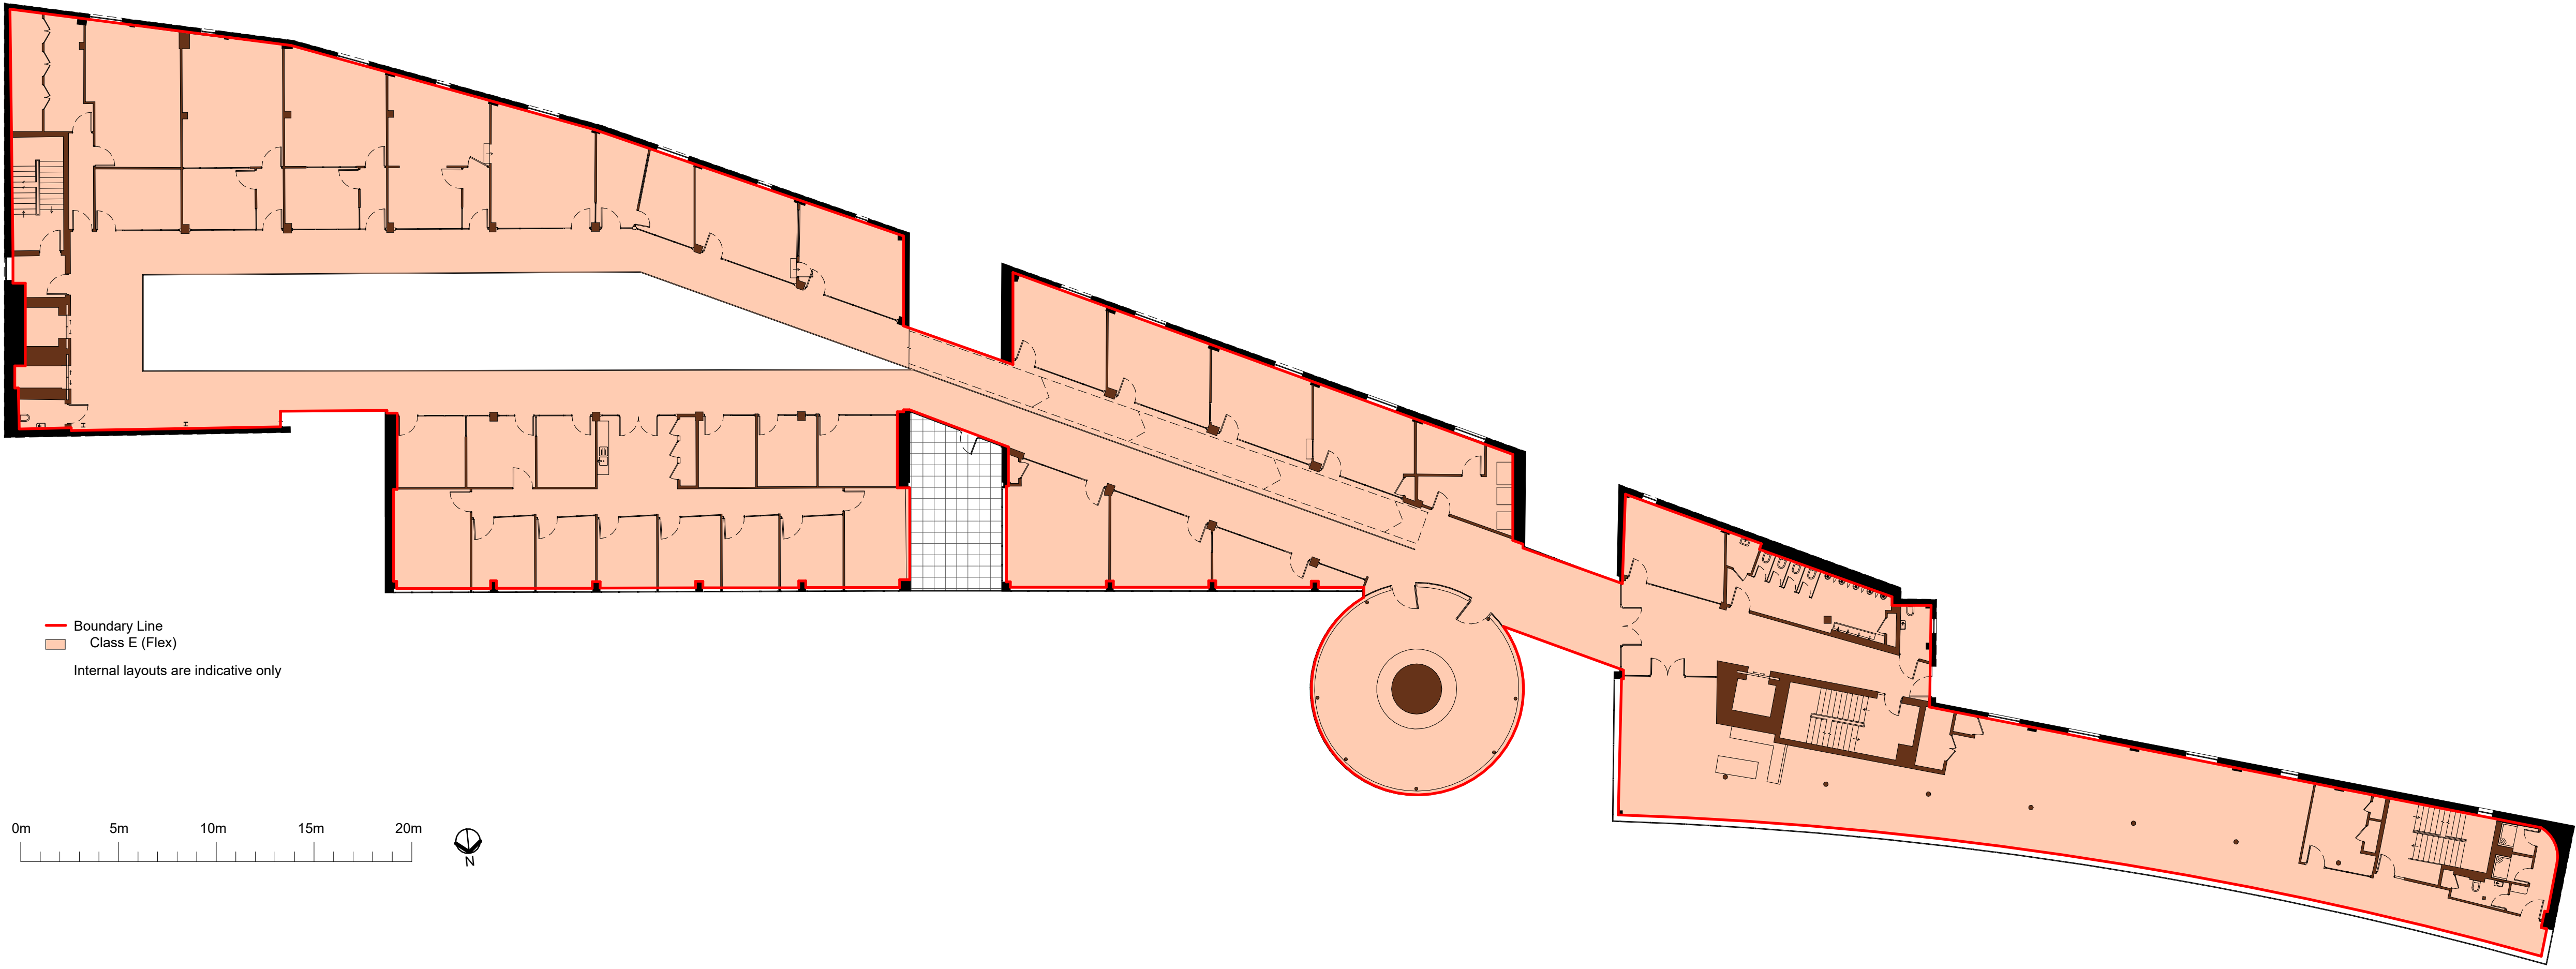

LABTECH

NOTES:



Drawings to be read in conjunction with all other architectural & design consultant information.

Site dimensions are to be confirmed on site by contractor or joiner prior to construction.

Do not scale from this drawing.

REV	BY	DESCRIPTION	DATE

PROJECT NAME:				
ATRIUM - AS PROPOSED				
DRAWING TITLE:				
Second Floor				
SCALE:	SIZE:	DATE:	BY:	STATUS:
As indicated	A1	18/11/22	JA	
PROJECT REF:	DRAWING NUMBER:			REVISION:
0001	A004			

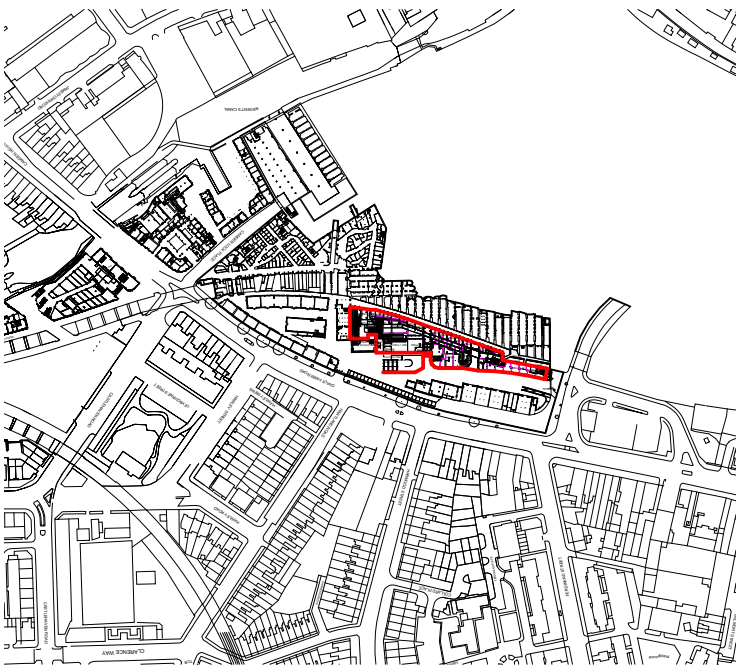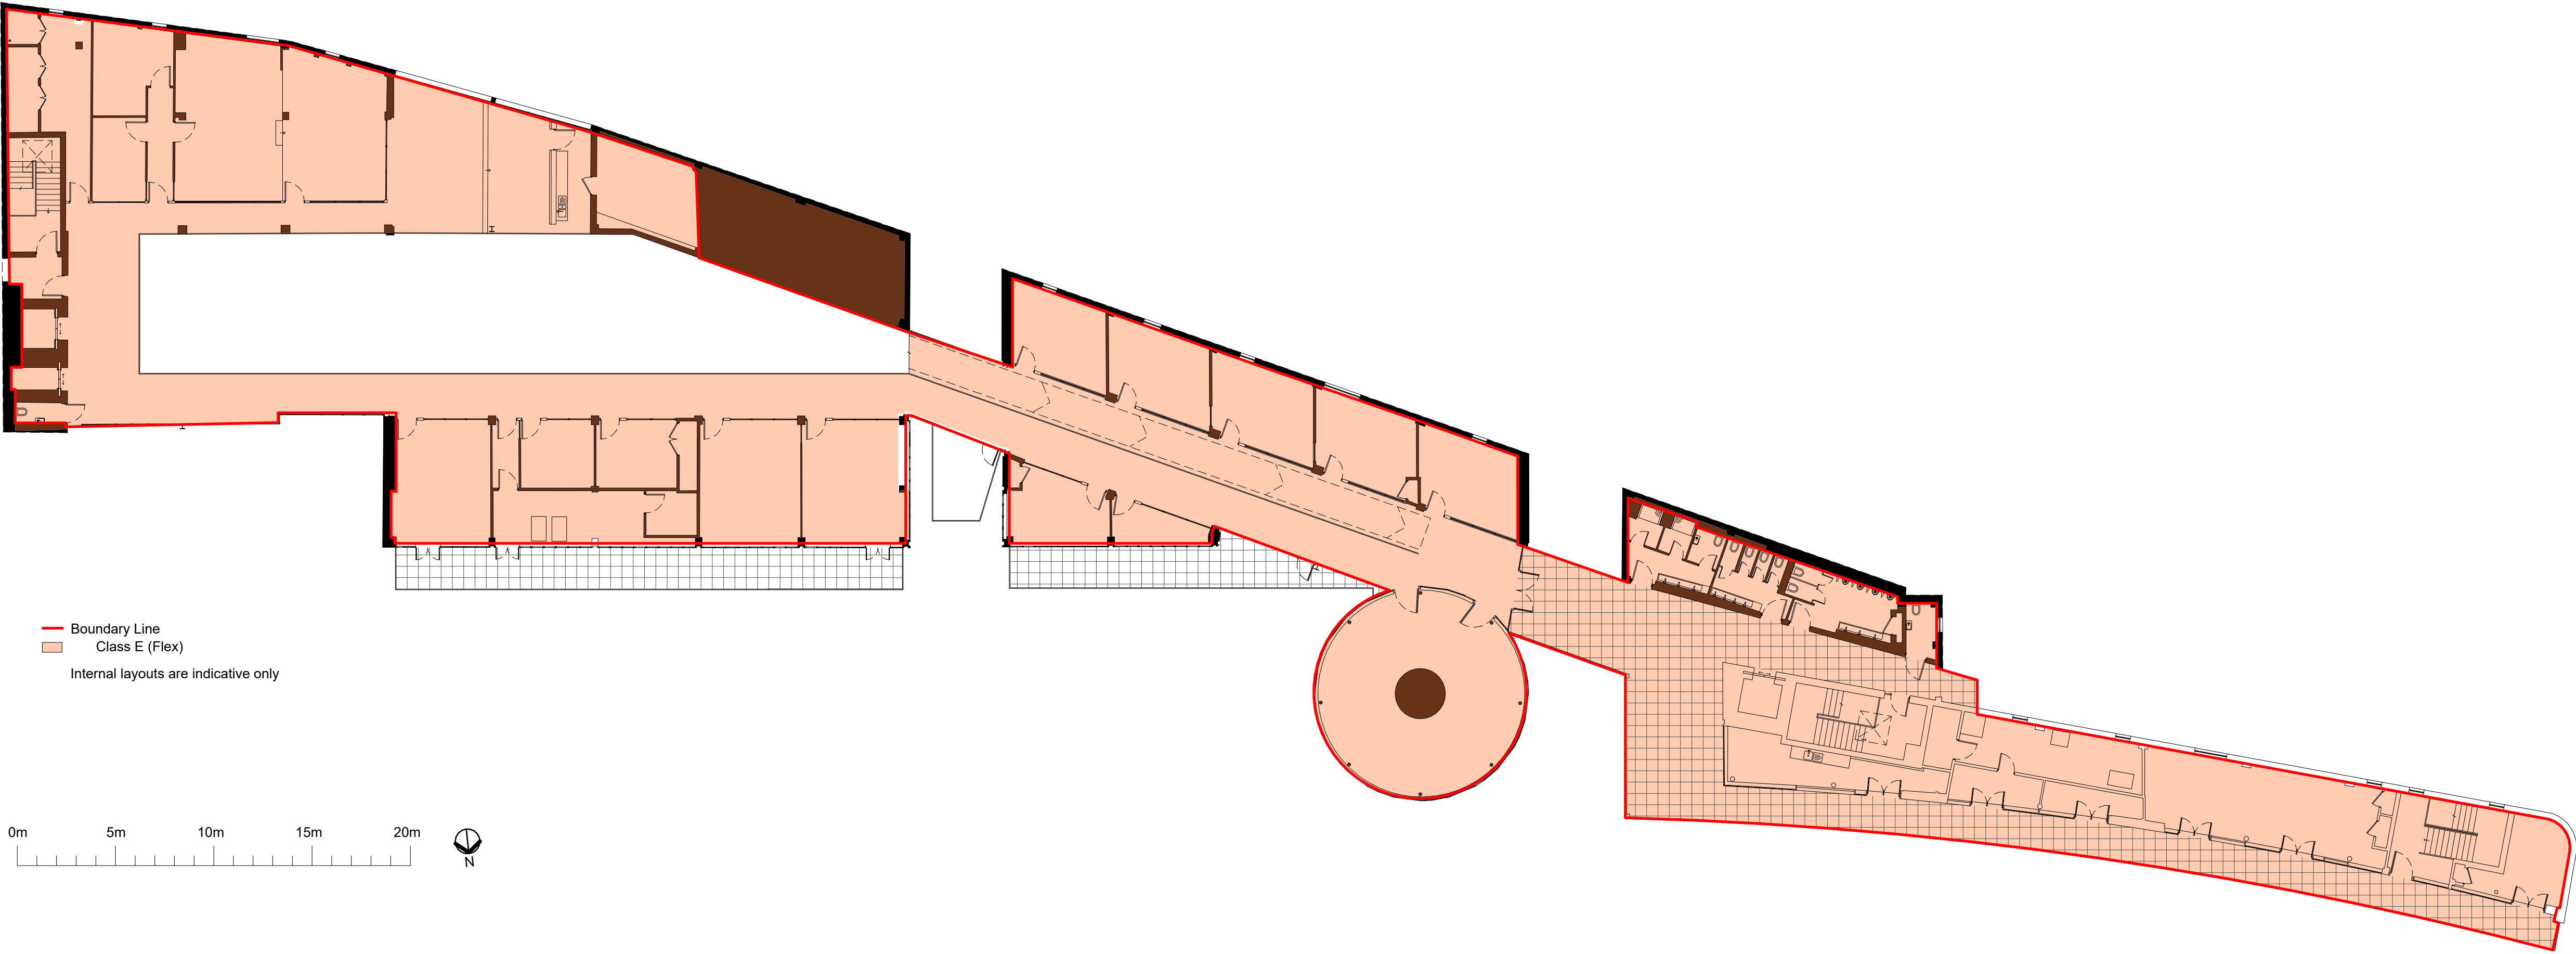

LABTECH

NOTES:


Drawings to be read in conjunction with all other architectural & design consultant information.

Site dimensions are to be confirmed on site by contractor or joiner prior to construction.

Do not scale from this drawing.

REV	BY	DESCRIPTION	DATE

PROJECT NAME:				
ATRIUM - AS PROPOSED				
DRAWING TITLE:				
Third Floor				
SCALE:	SIZE:	DATE:	BY:	STATUS:
As indicated	A1	18/11/22	JA	
PROJECT REF:	DRAWING NUMBER:			REVISION:
0001	A005			

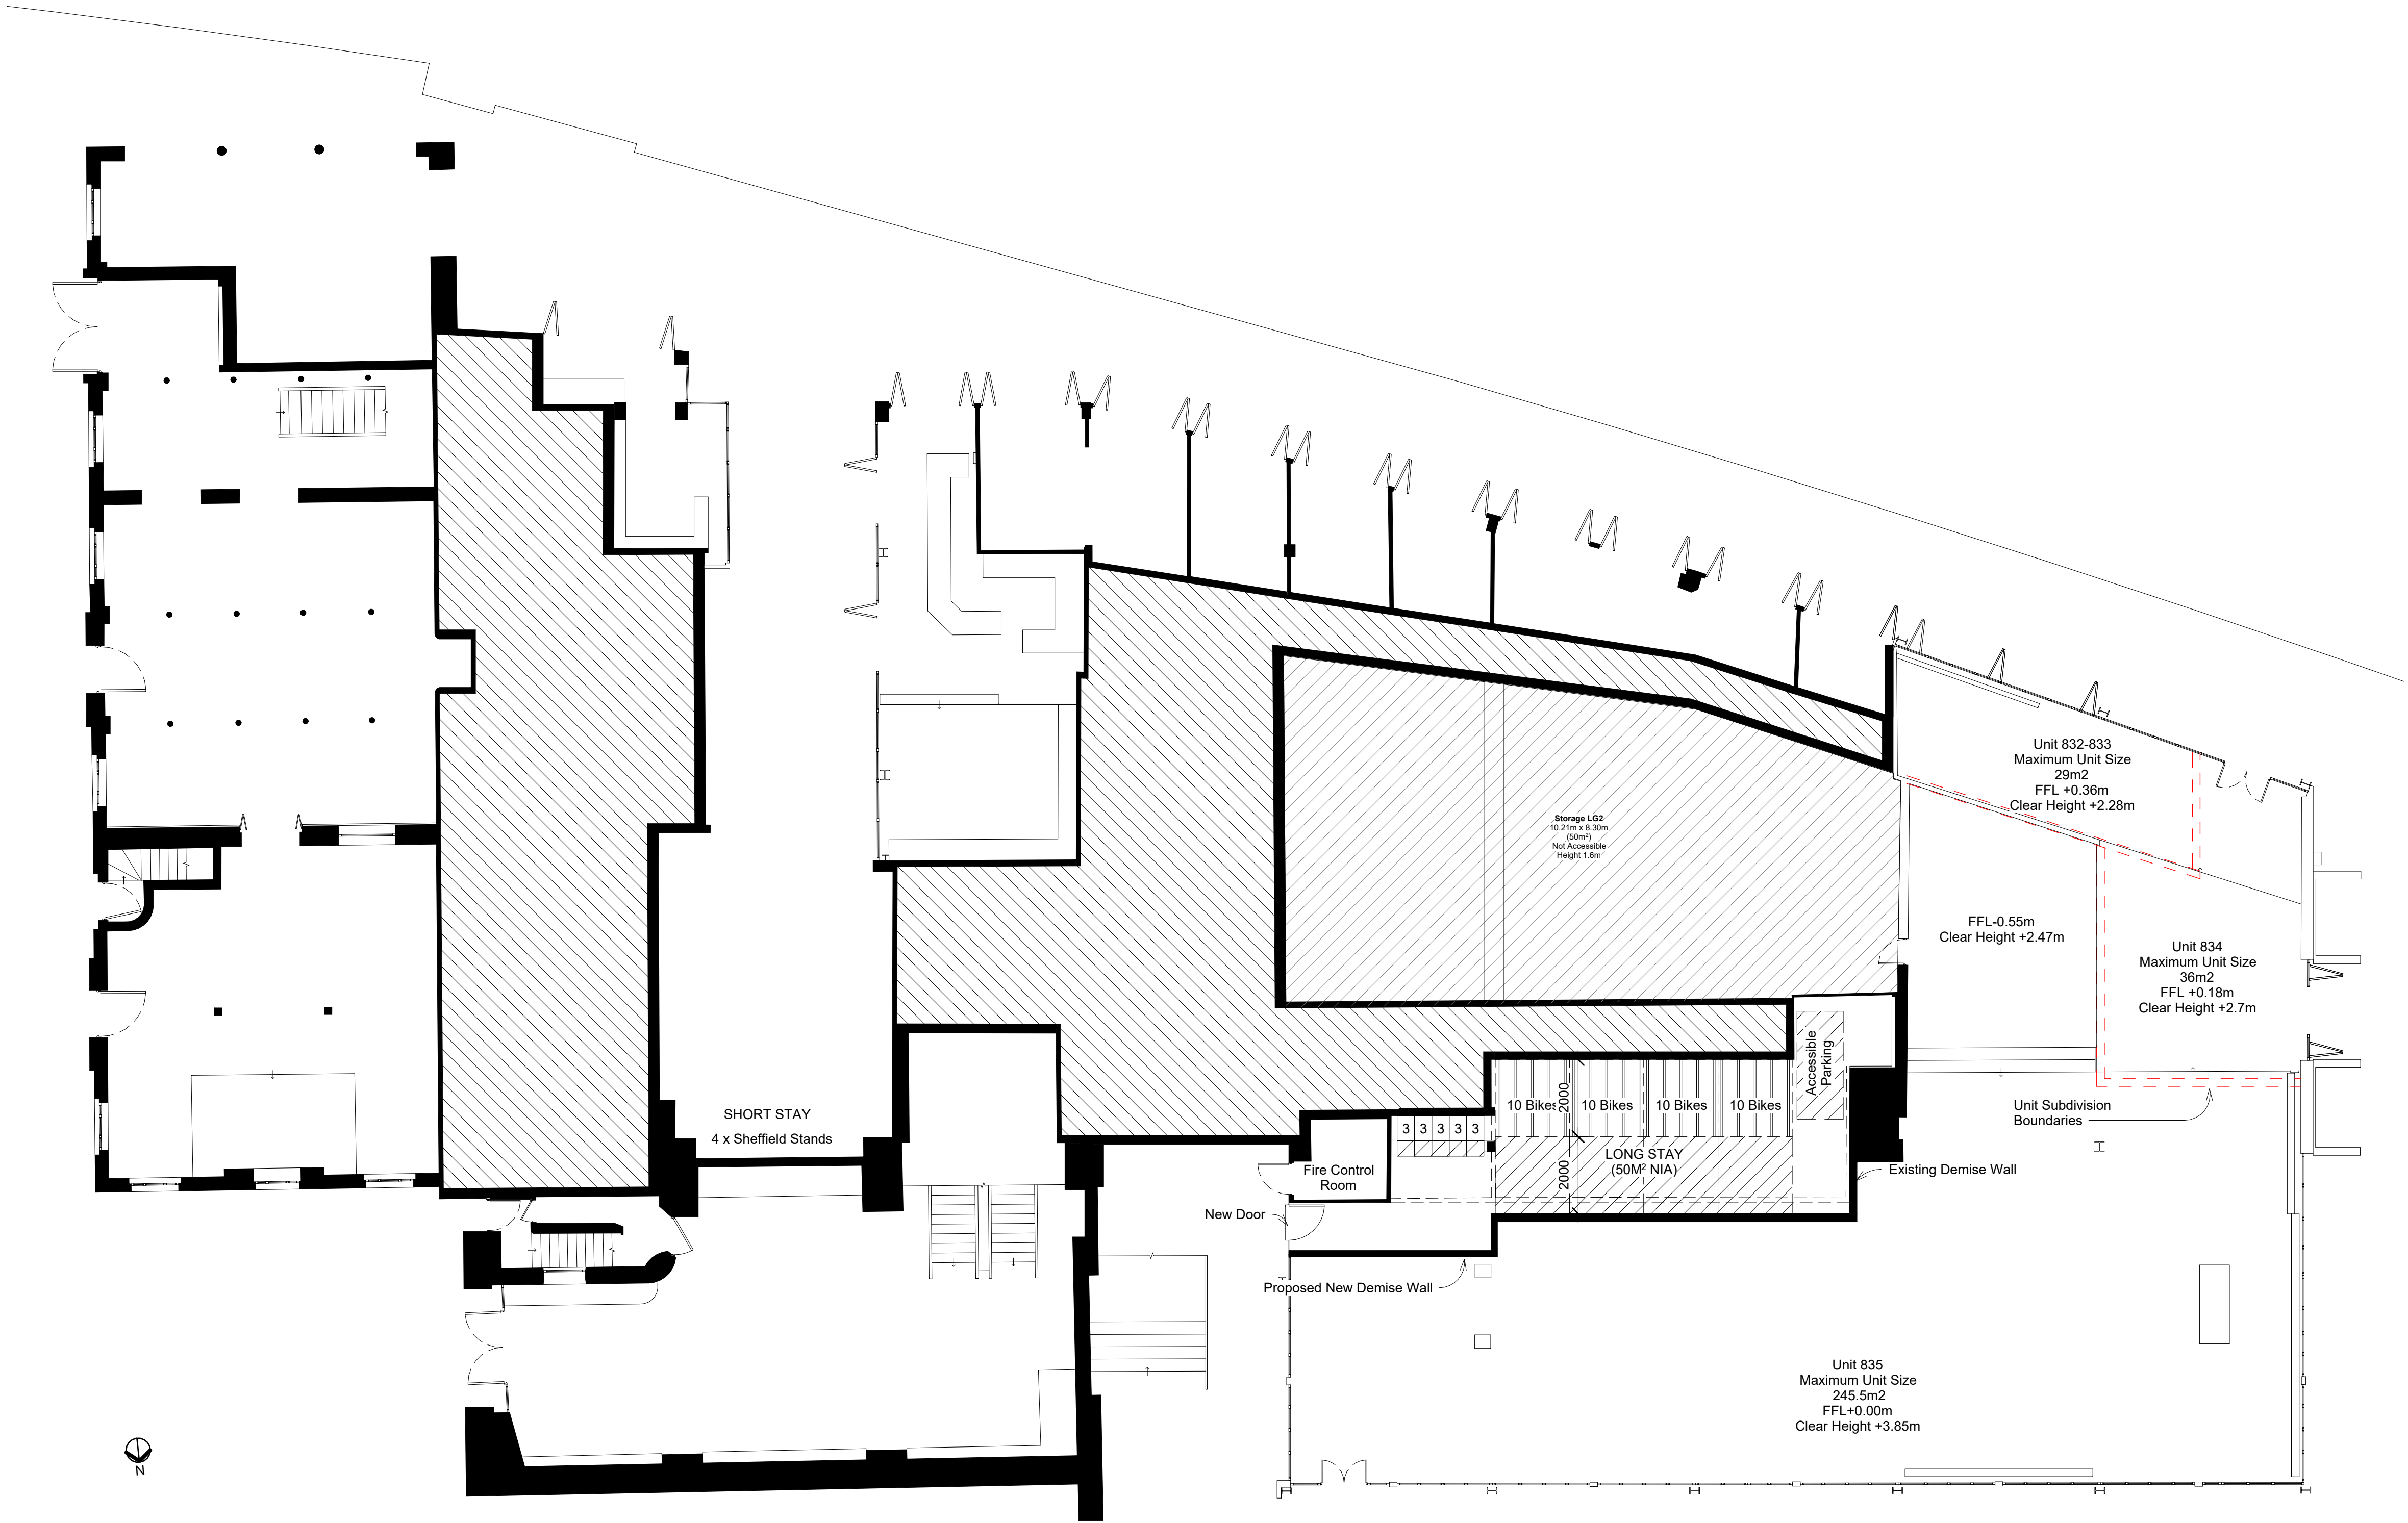

LABTECH

NOTES:

Drawings to be read in conjunction with all other architectural & design consultant information.

Site dimensions are to be confirmed on site by contractor or joiner prior to construction.

Do not scale from this drawing.

A	SE	Areas Added to Retail Units	02/08/2022
REV	BY	DESCRIPTION	DATE

PROJECT NAME:				
ATRIUM - AS PROPOSED				
DRAWING TITLE:				
Flexible Subdivision of Ground Floor Large Retail Unit				
SCALE:	SIZE:	DATE:	BY:	STATUS:
1 : 100	A1	18/11/22	JA	
PROJECT REF:	DRAWING NUMBER:		REVISION:	
0001	A105		A	